




TYPICAL SECTION THRU' FRONT EXTENSION

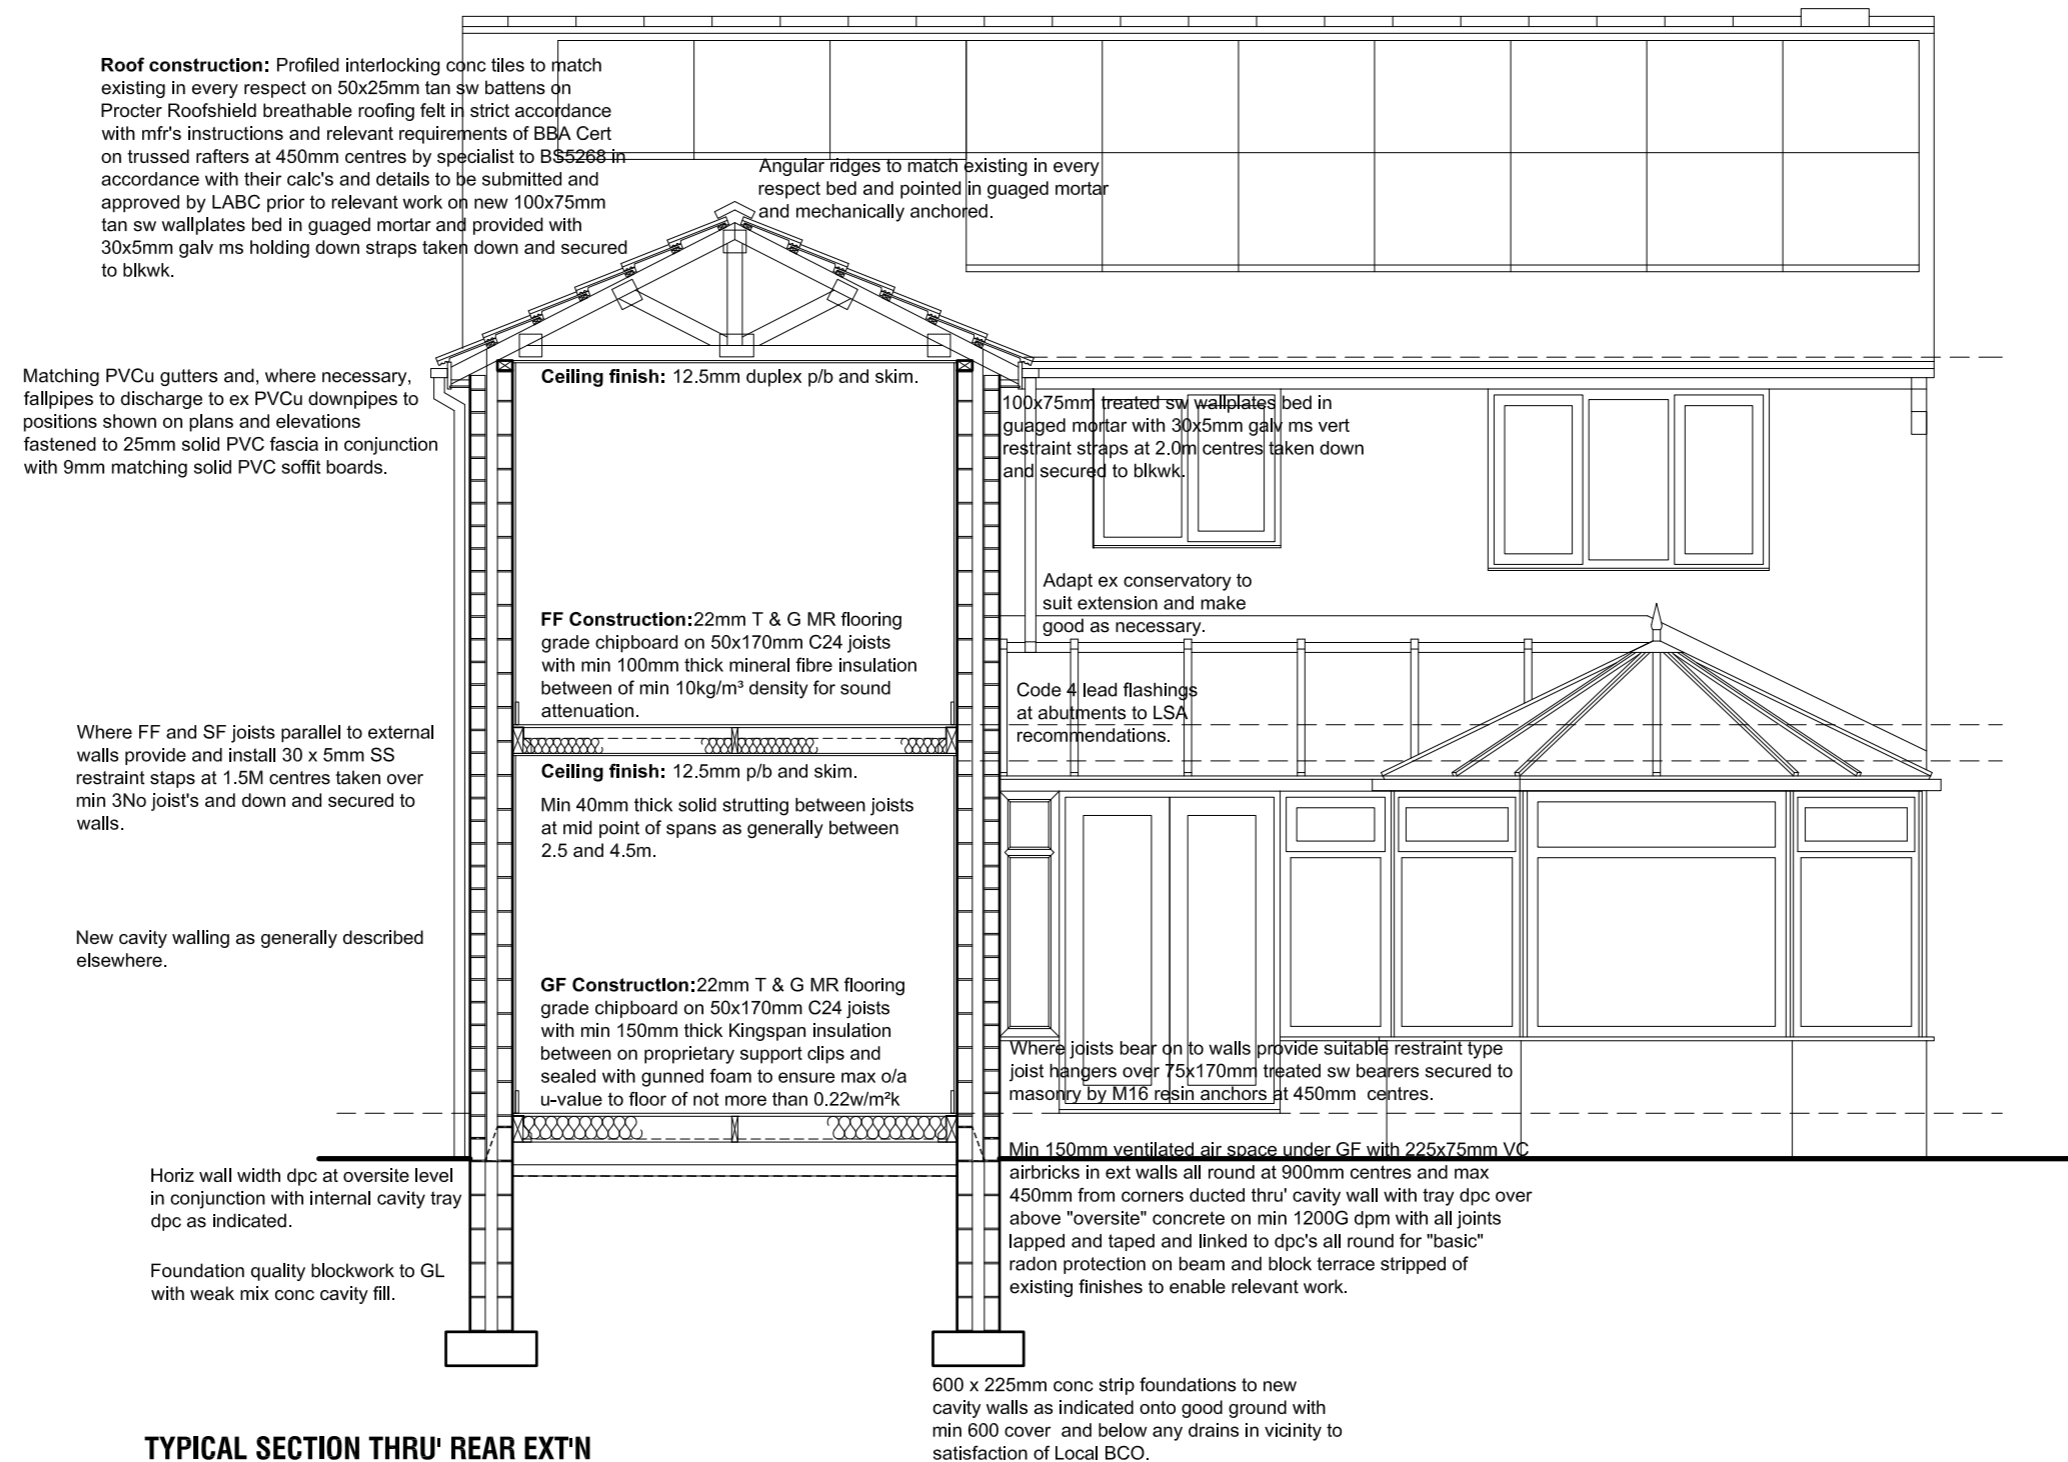


TYPICAL SECTION THRU' REAR EXT'N

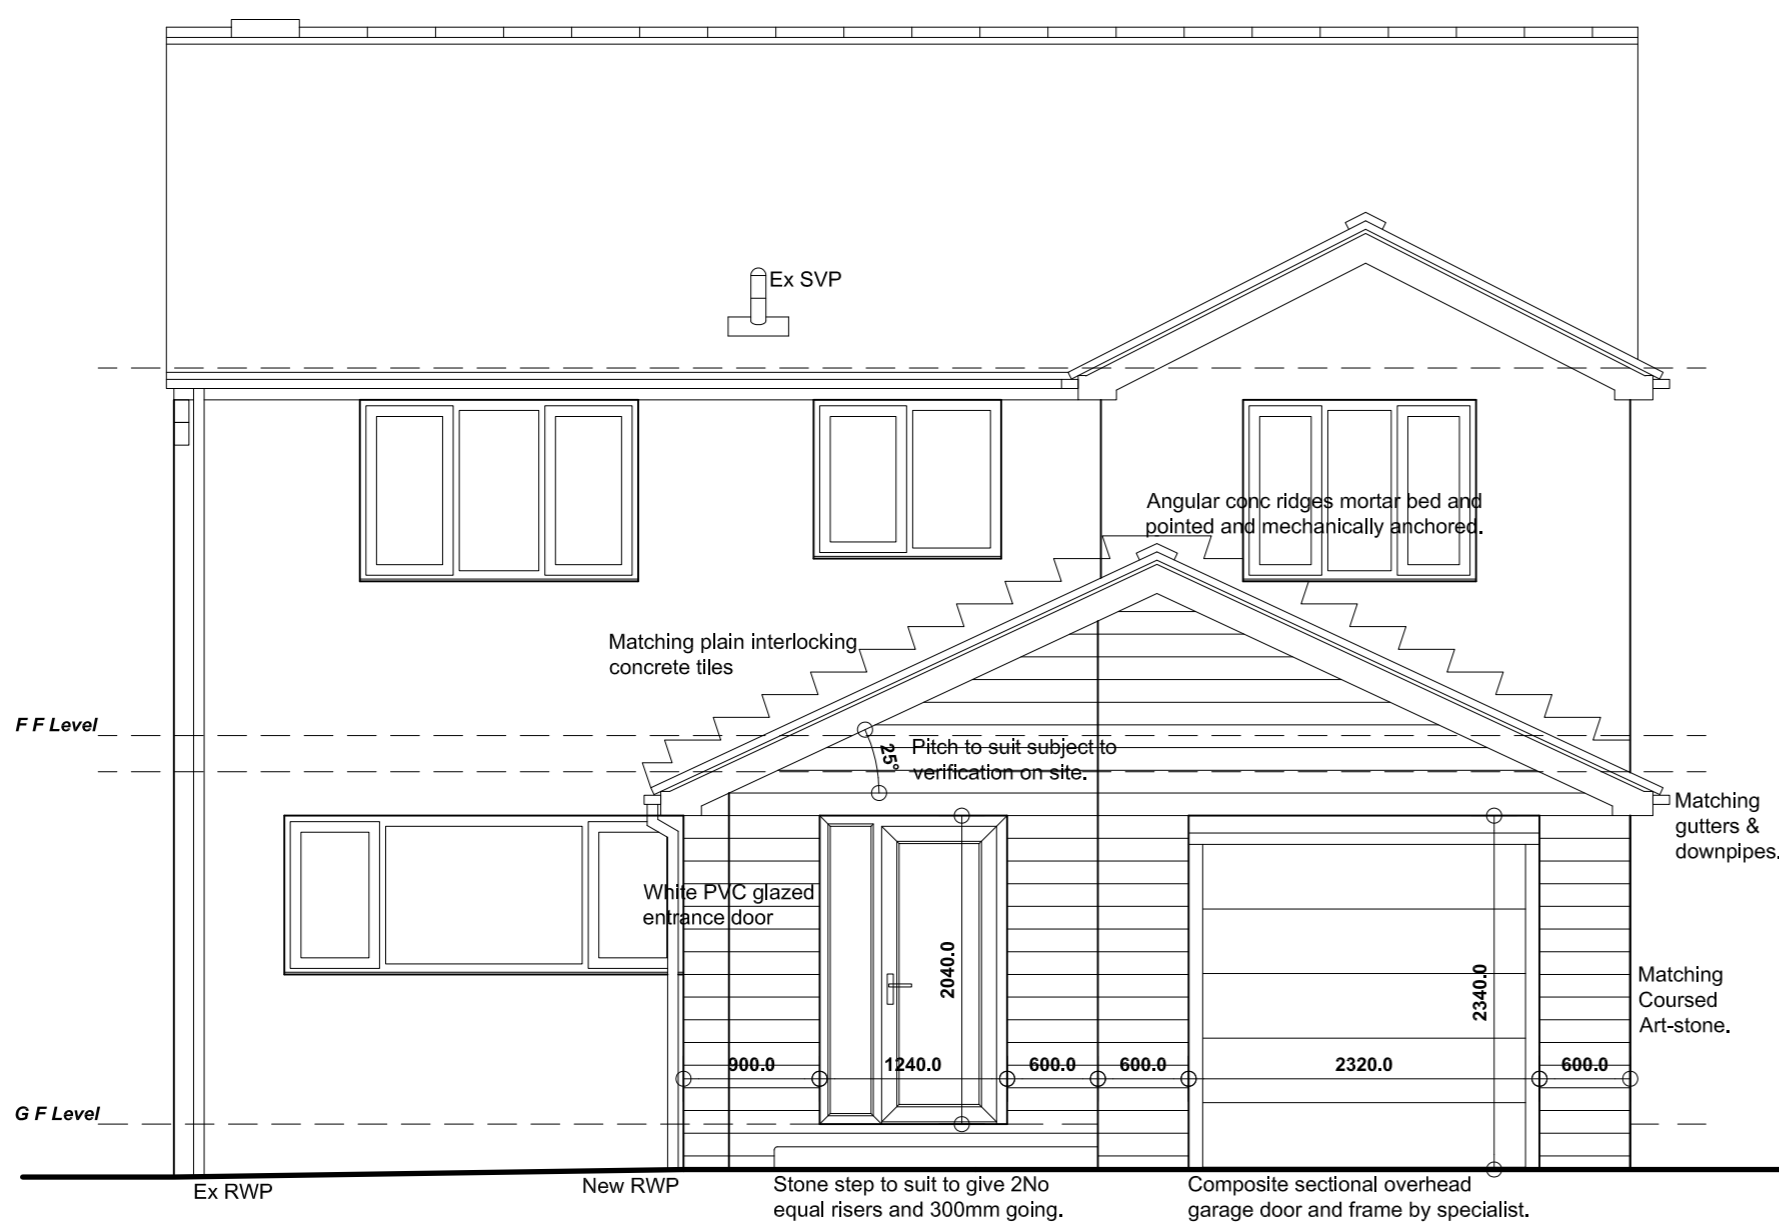

FRONT ELEVATION

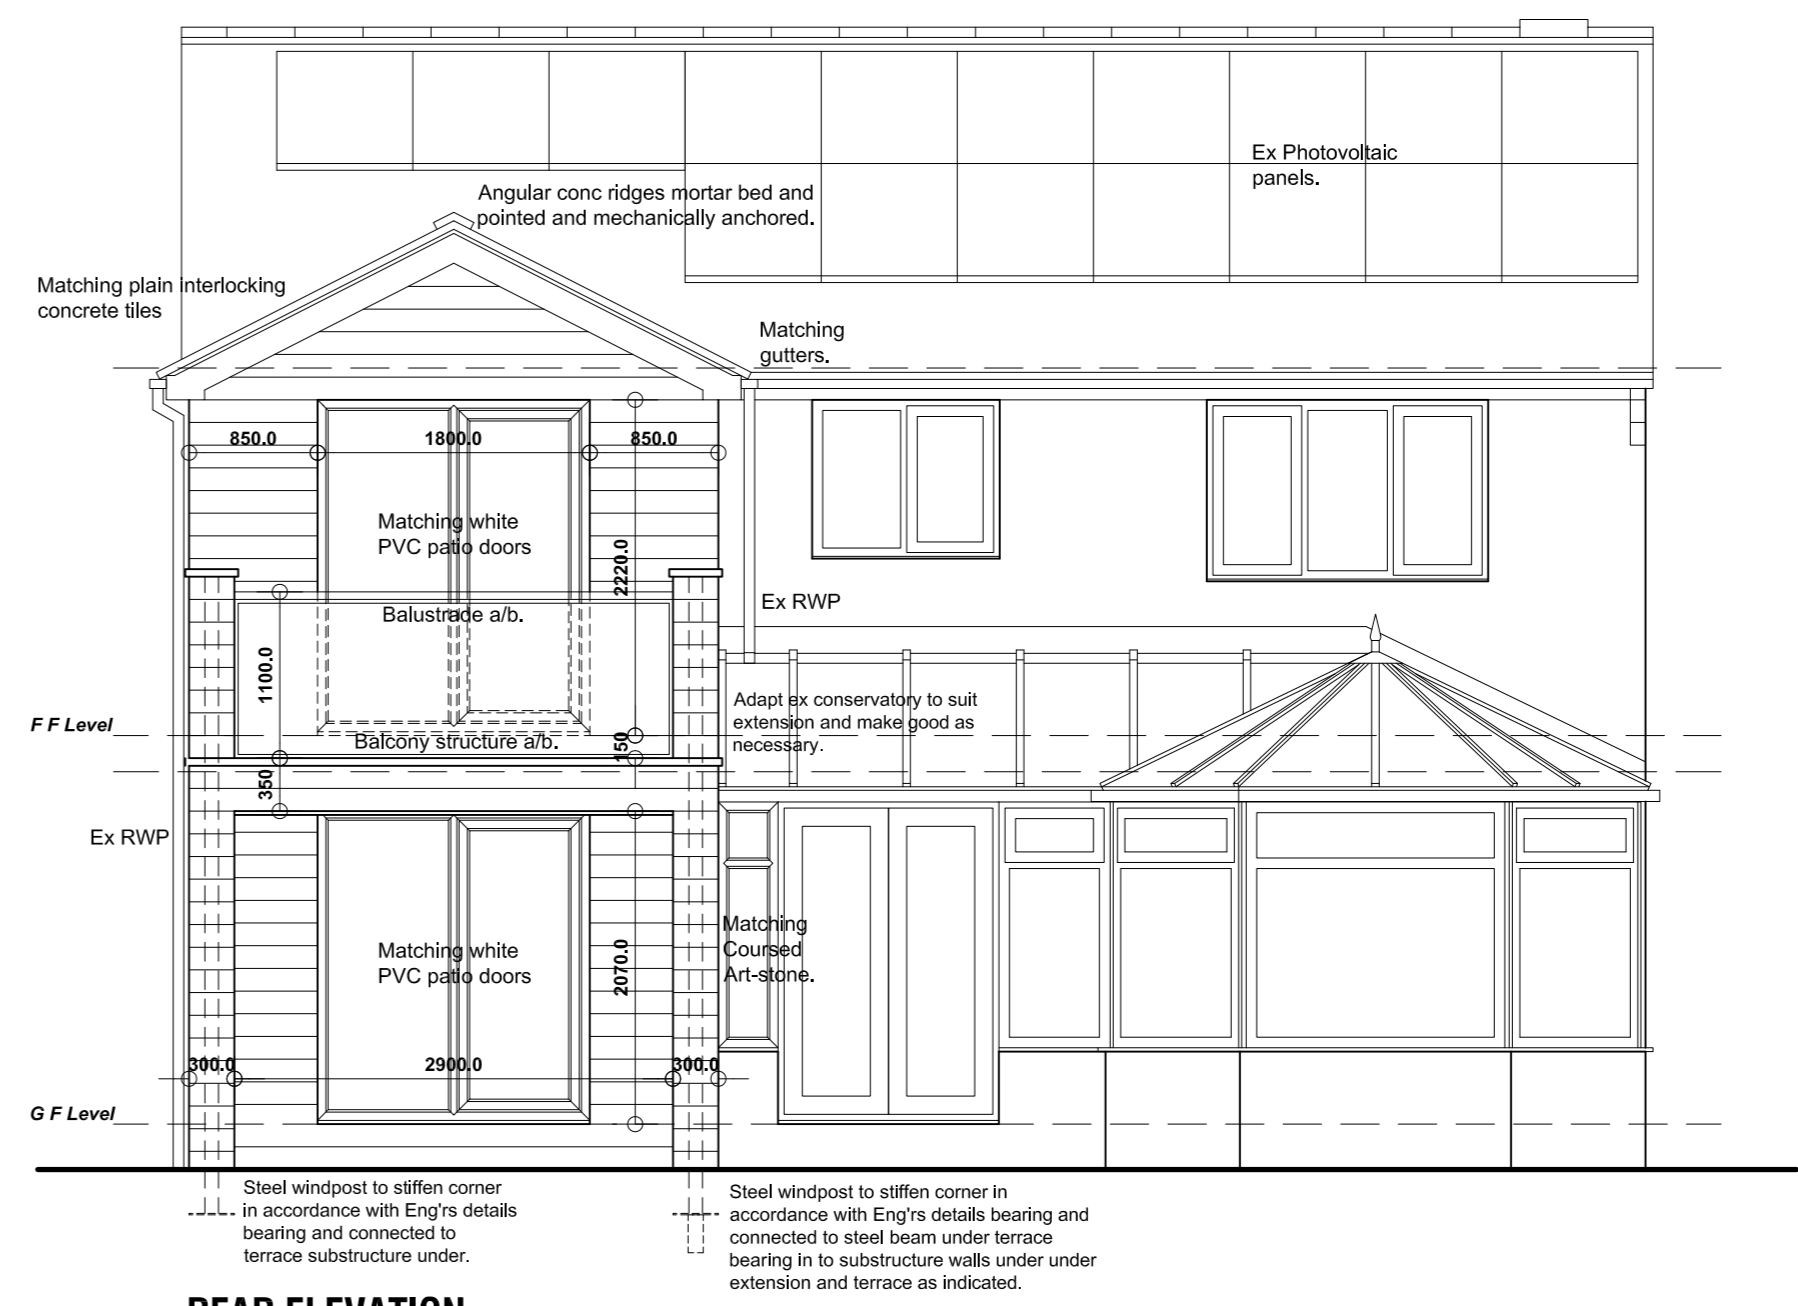

REAR ELEVATION

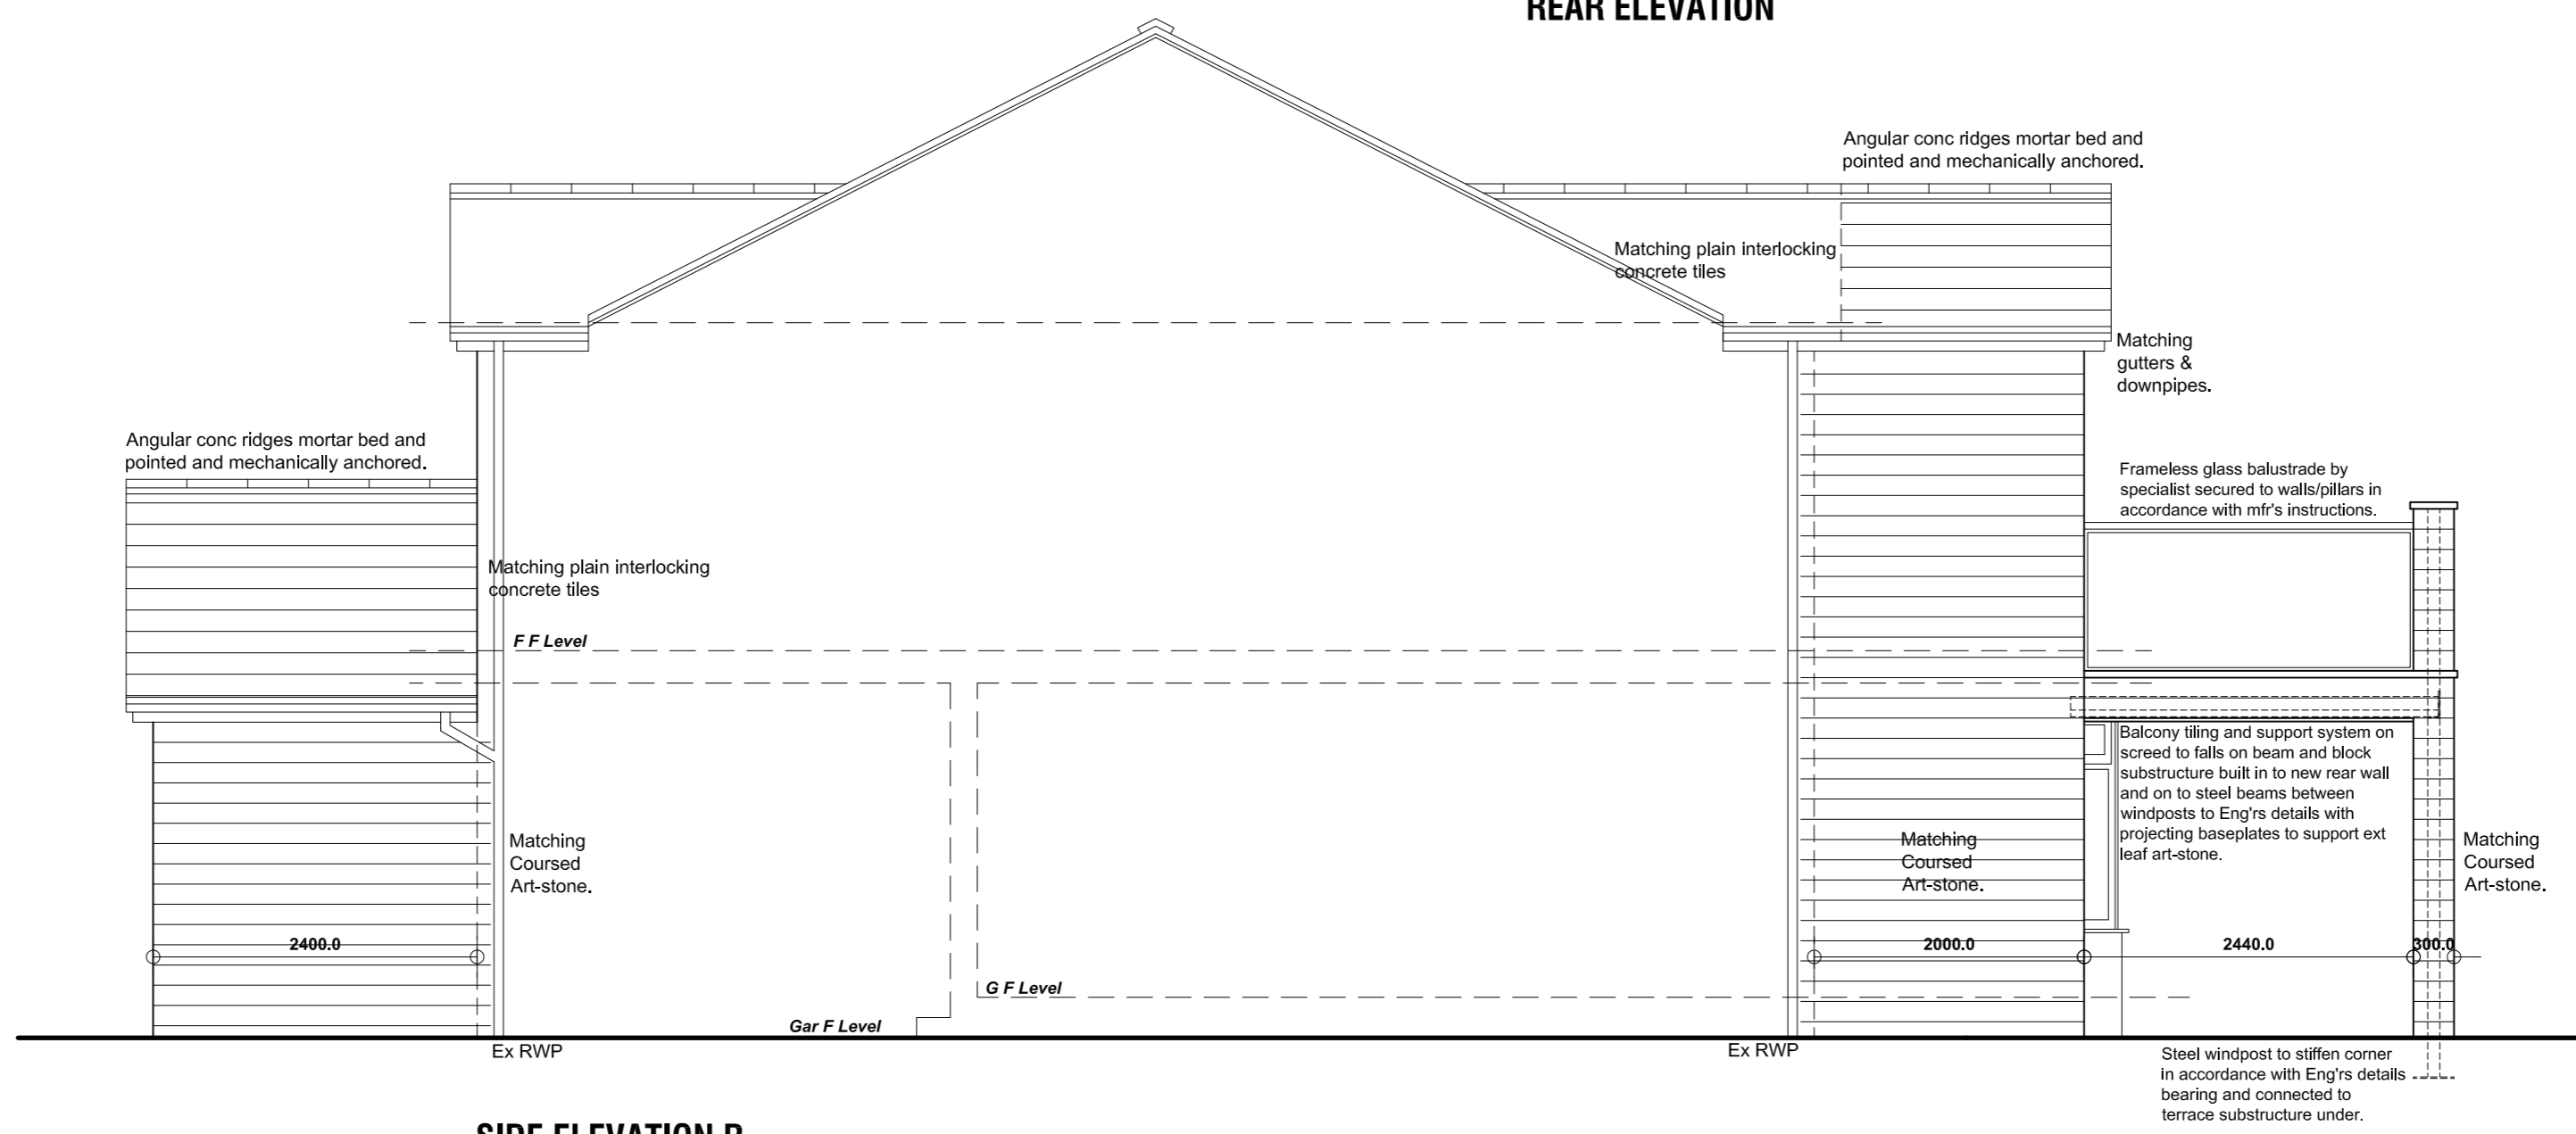

SIDE ELEVATION R

Revision	Date	Description

**PROPOSED ALTERATIONS & EXTENSIONS,
5 MITCHELL CLOSE, WORSBROUGH,
BARNSELY, S70 4RZ.**

**DETAILED PROPOSALS 2
Sections and Elevations 2.**

Mr & Mrs Bywater.



JEA
Building Design Services
JE Architectural Ltd
23 Windmill Road, Wombwell,
Barnsley, S73 8PW.
Tel: 01226 754507
Email: jeald@btconnect.com

This drawing and the copyright is the Architectural Company's property and may be used or reproduced only by agreement. All Dimensions in Millimetres Unless specified otherwise and subject to verification on site.

Scale: 1:20/50 @ A1 Date: JUNE 2016

Ref: 201539 Drwg No: 03

0 cm 2 cm 4 cm 6 cm