


# 1 POPLAR HOUSE, FARM CLOSE, CUDWORTH

## GARAGE EXTENSION AND WALL ALTERATIONS

408280N  
438900E

438900E

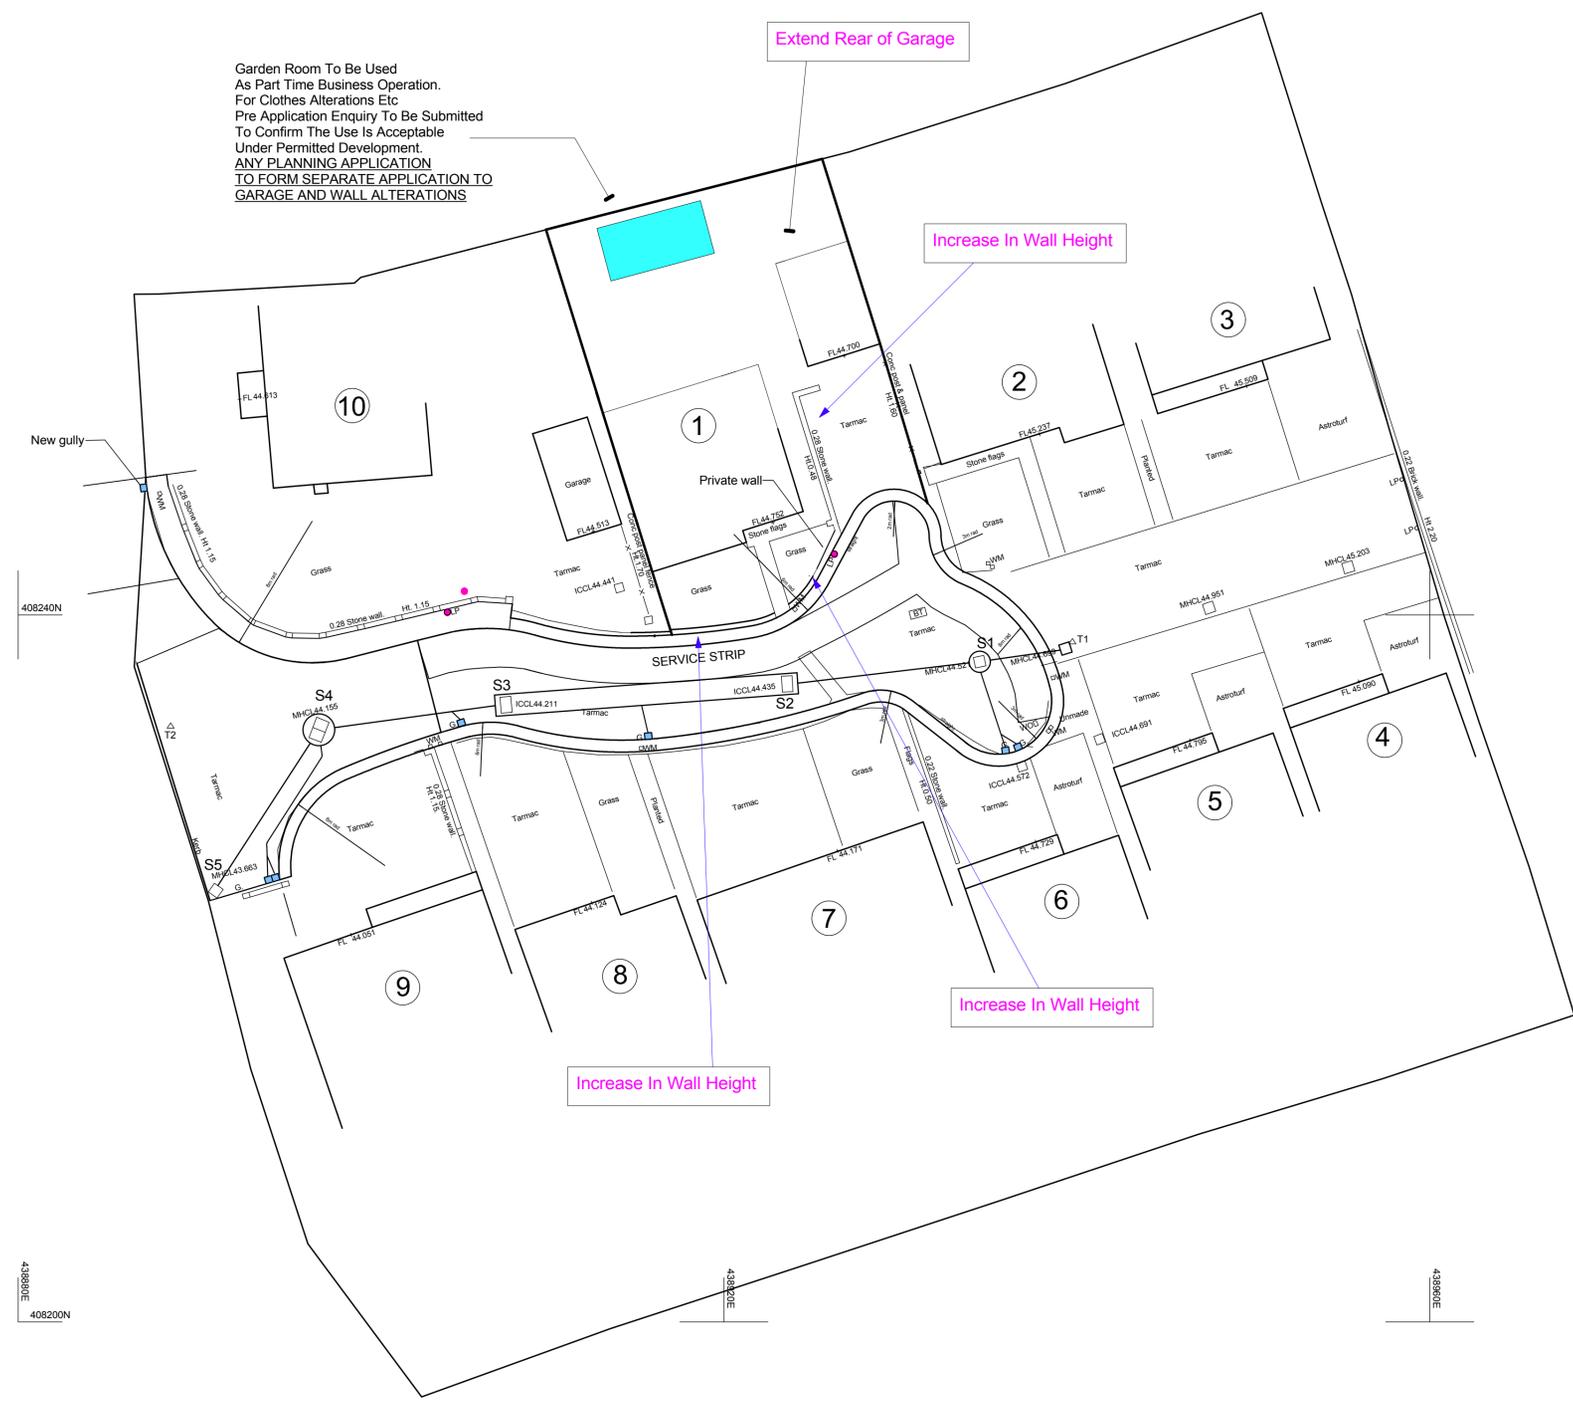

Garden Room To Be Used  
As Part Time Business Operation.  
For Clothes Alterations Etc  
Pre Application Enquiry To Be Submitted  
To Confirm The Use Is Acceptable  
Under Permitted Development.  
**ANY PLANNING APPLICATION  
TO FORM SEPARATE APPLICATION TO  
GARAGE AND WALL ALTERATIONS**

Extend Rear of Garage

Increase In Wall Height

Increase In Wall Height


Increase In Wall Height

408240N

408200N  
438900E

438900E

438900E

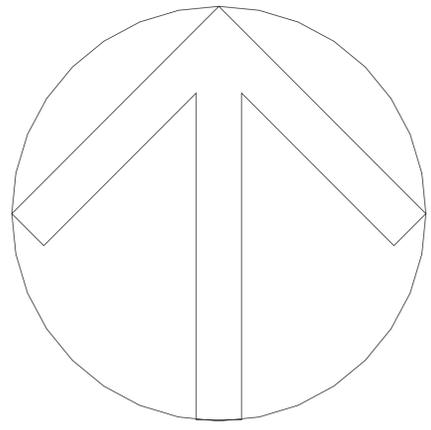

Notes

REV	REVISION NOTE	DATE	DRAWN BY

<b>Andrew Bailey</b> Architect		1 POPLAR HOUSE		
CLIENT	N.ARMITAGE	JOB NO.	DATE	SCALE
DRAWING TITLE		EXISTING SITE PLAN	DWG NO.	REV
DRAWN BY		ib	ib	
CHECKED		ib		

AAZL LTD  
85 LUNDHILL ROAD WOMBWELL BARNSELEY S73 0RL  
T. 01226 752990 E. ANDREW.BAILEY@ARCHITECT@OUTLOOK.COM W. www.aazlarchitects.com  
COPYRIGHT © 2025 AAZL LTD  
ALL RIGHTS RESERVED

### Notes/Advisories

<p>No Dimensions To Be Scaled From This Drawing Which Is The Property Of The Company -AAZL LTD- It Is Not To Be Used Or Disclosed In Any Way Except As Authorised By The Company</p>	<p>The Drawing Will Not Be Assigned To Any Third Party. The Client Is Responsible For Providing The Architect With The Correct Site Boundary/ownership Definitions And Any Covenants Or Easements Relating To The Site. AAZL LTD Will Assume Site Boundaries As Clearly Defined/indicated, Unless Otherwise Informed By The Client.</p>	<p>Principal Contractor/project manager Is Responsible For Ensuring Works Are Signed Off And Certificate Of Completion Is Issued By Building Control.</p>	<p>It Is The Responsibility Of The Principal Contractor To Notify The Architect Of Any Discrepancies On The Drawing Prior To Construction. All Dimensions To Be Checked On Site If In Doubt Ask!</p>
<p>The Architect -AAZL LTD- Owns All Intellectual Property Rights Including The Copyright In The Drawings And Documents Produced In Performing The Services And Generally Assents The Architects Moral Rights To Be Identified As The Author Of Such Work No Part Of Any Design By The Architect May Be Registered By The Client Without Written Consent Of AAZL LTD</p>	<p>No Work To Be Carried Out Without Planning Permission. Until All Pre Start Planning Conditions Have Been Discharged And Until A Building Regulations Application Has Been Submitted. Any Work Carried Out Before Building Regulations Approval Has Been Granted and any conditions discharged Will Be Strictly At Clients Own Risk.</p>	<p>Any Building Works Within 6m Of A Neighbouring Home's Foundations May Require You To Notify The Owner Of That Property Of Your Intentions At Least One Month Before You Start Work. Work To An Existing Party Wall Requires You To Give At Least Two Months Notice Of Your Intentions If Consent To Carry Out Work Cannot Be Reached Procedures Dealing With A Dispute Should Be Followed (the Party Wall Act 1996).</p>	<p><b>ALL WORKS MUST COMPLY WITH CDM 2015</b></p> <p><b>NO CAD DRAWINGS WILL BE ISSUED TO ANY THIRD PARTY !!</b></p>