






Front Elevation

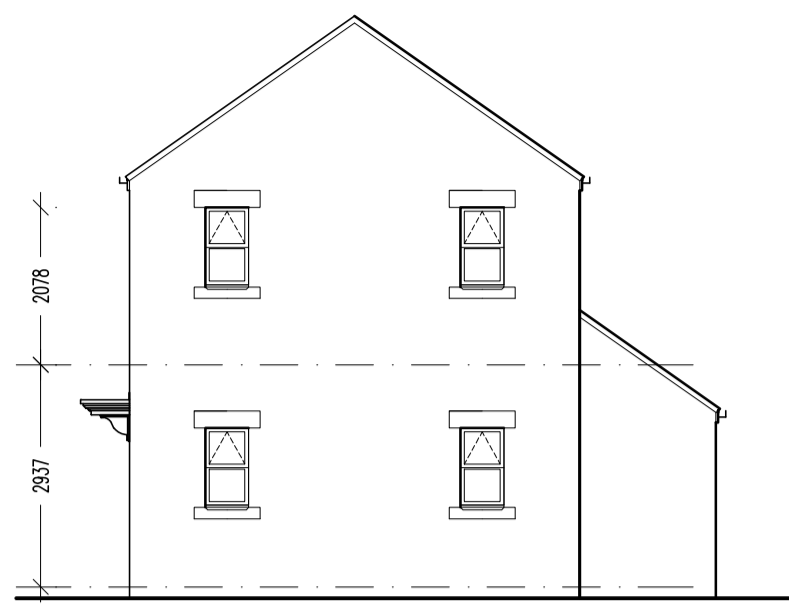


Side Elevation

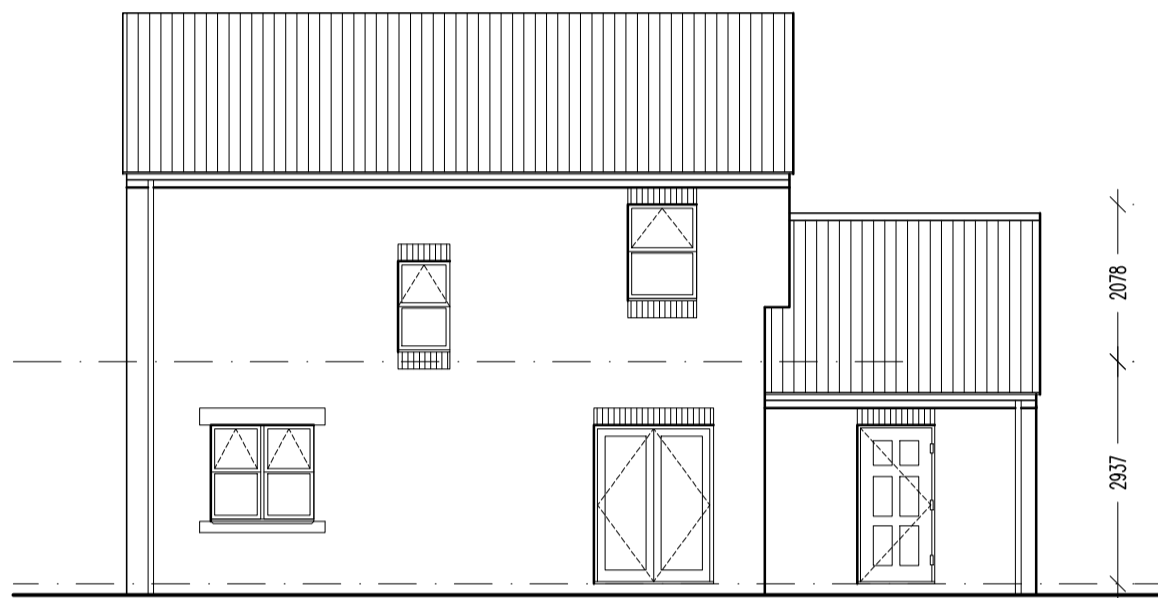


Rear Elevation

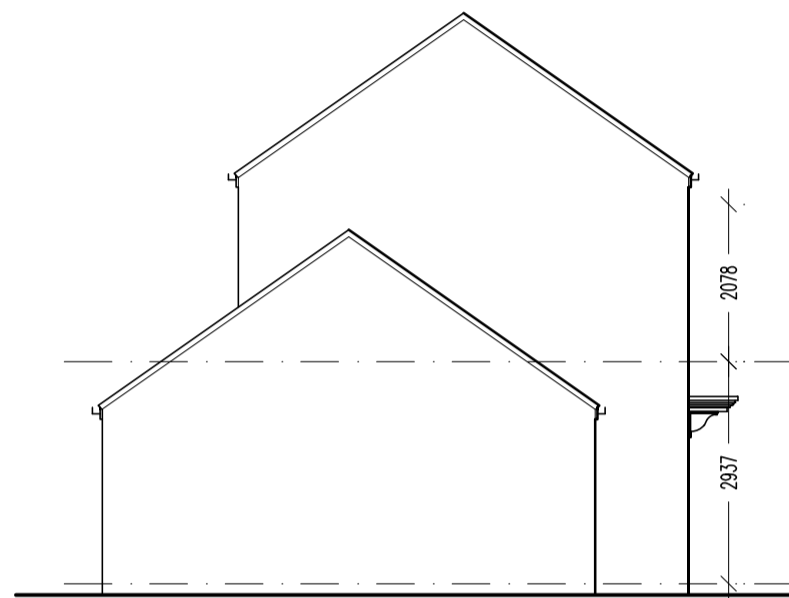


Side Elevation

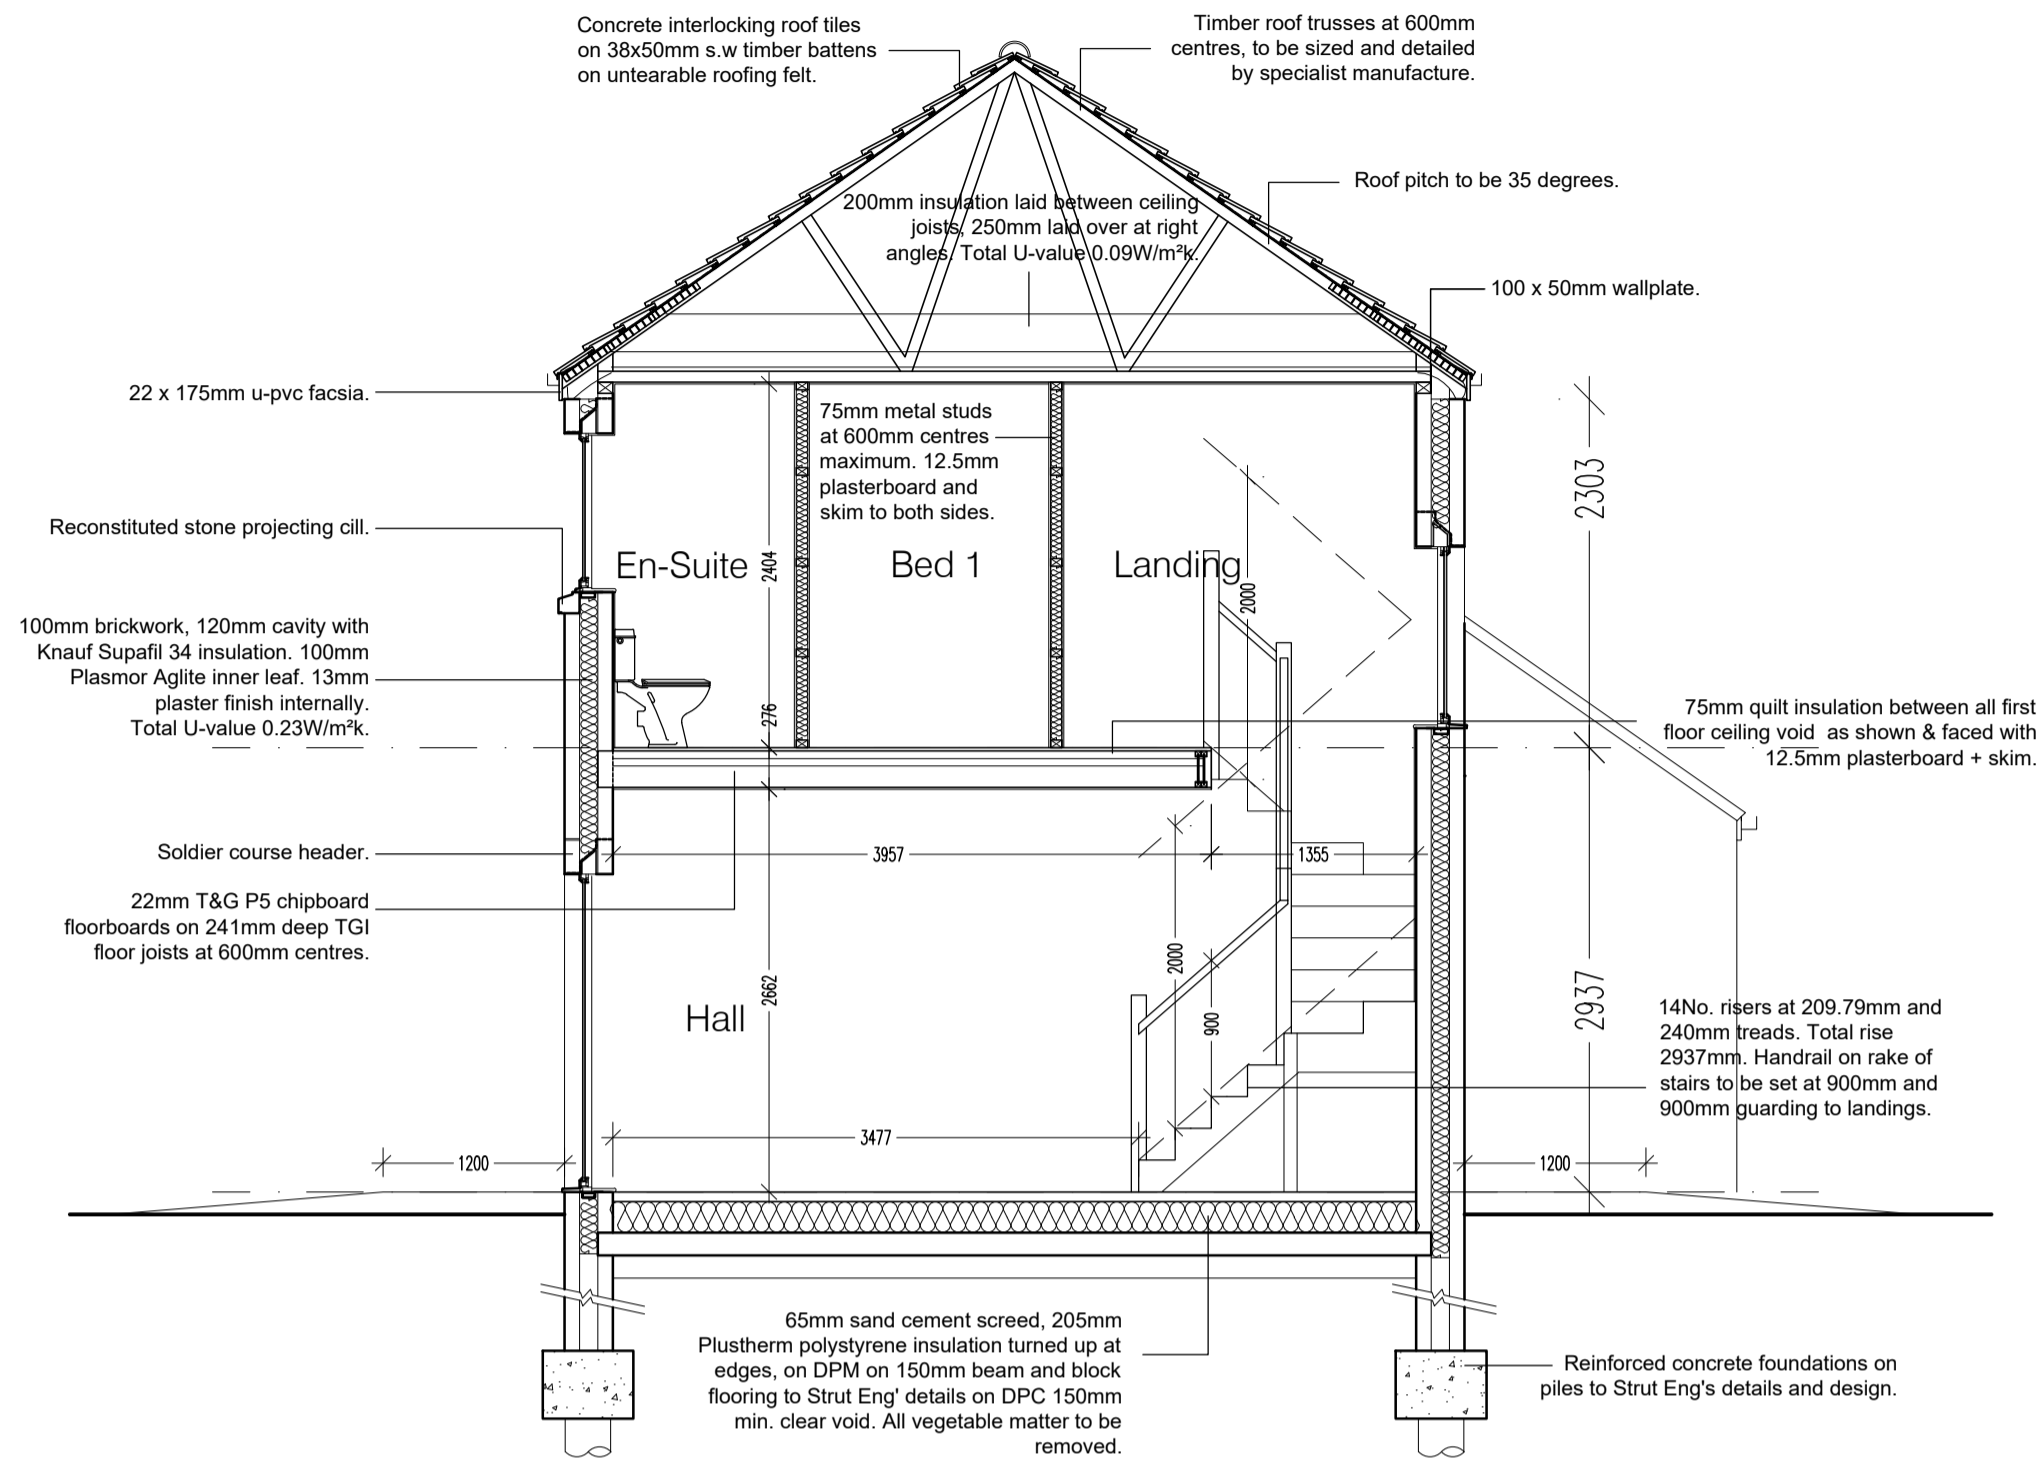

Section A-A

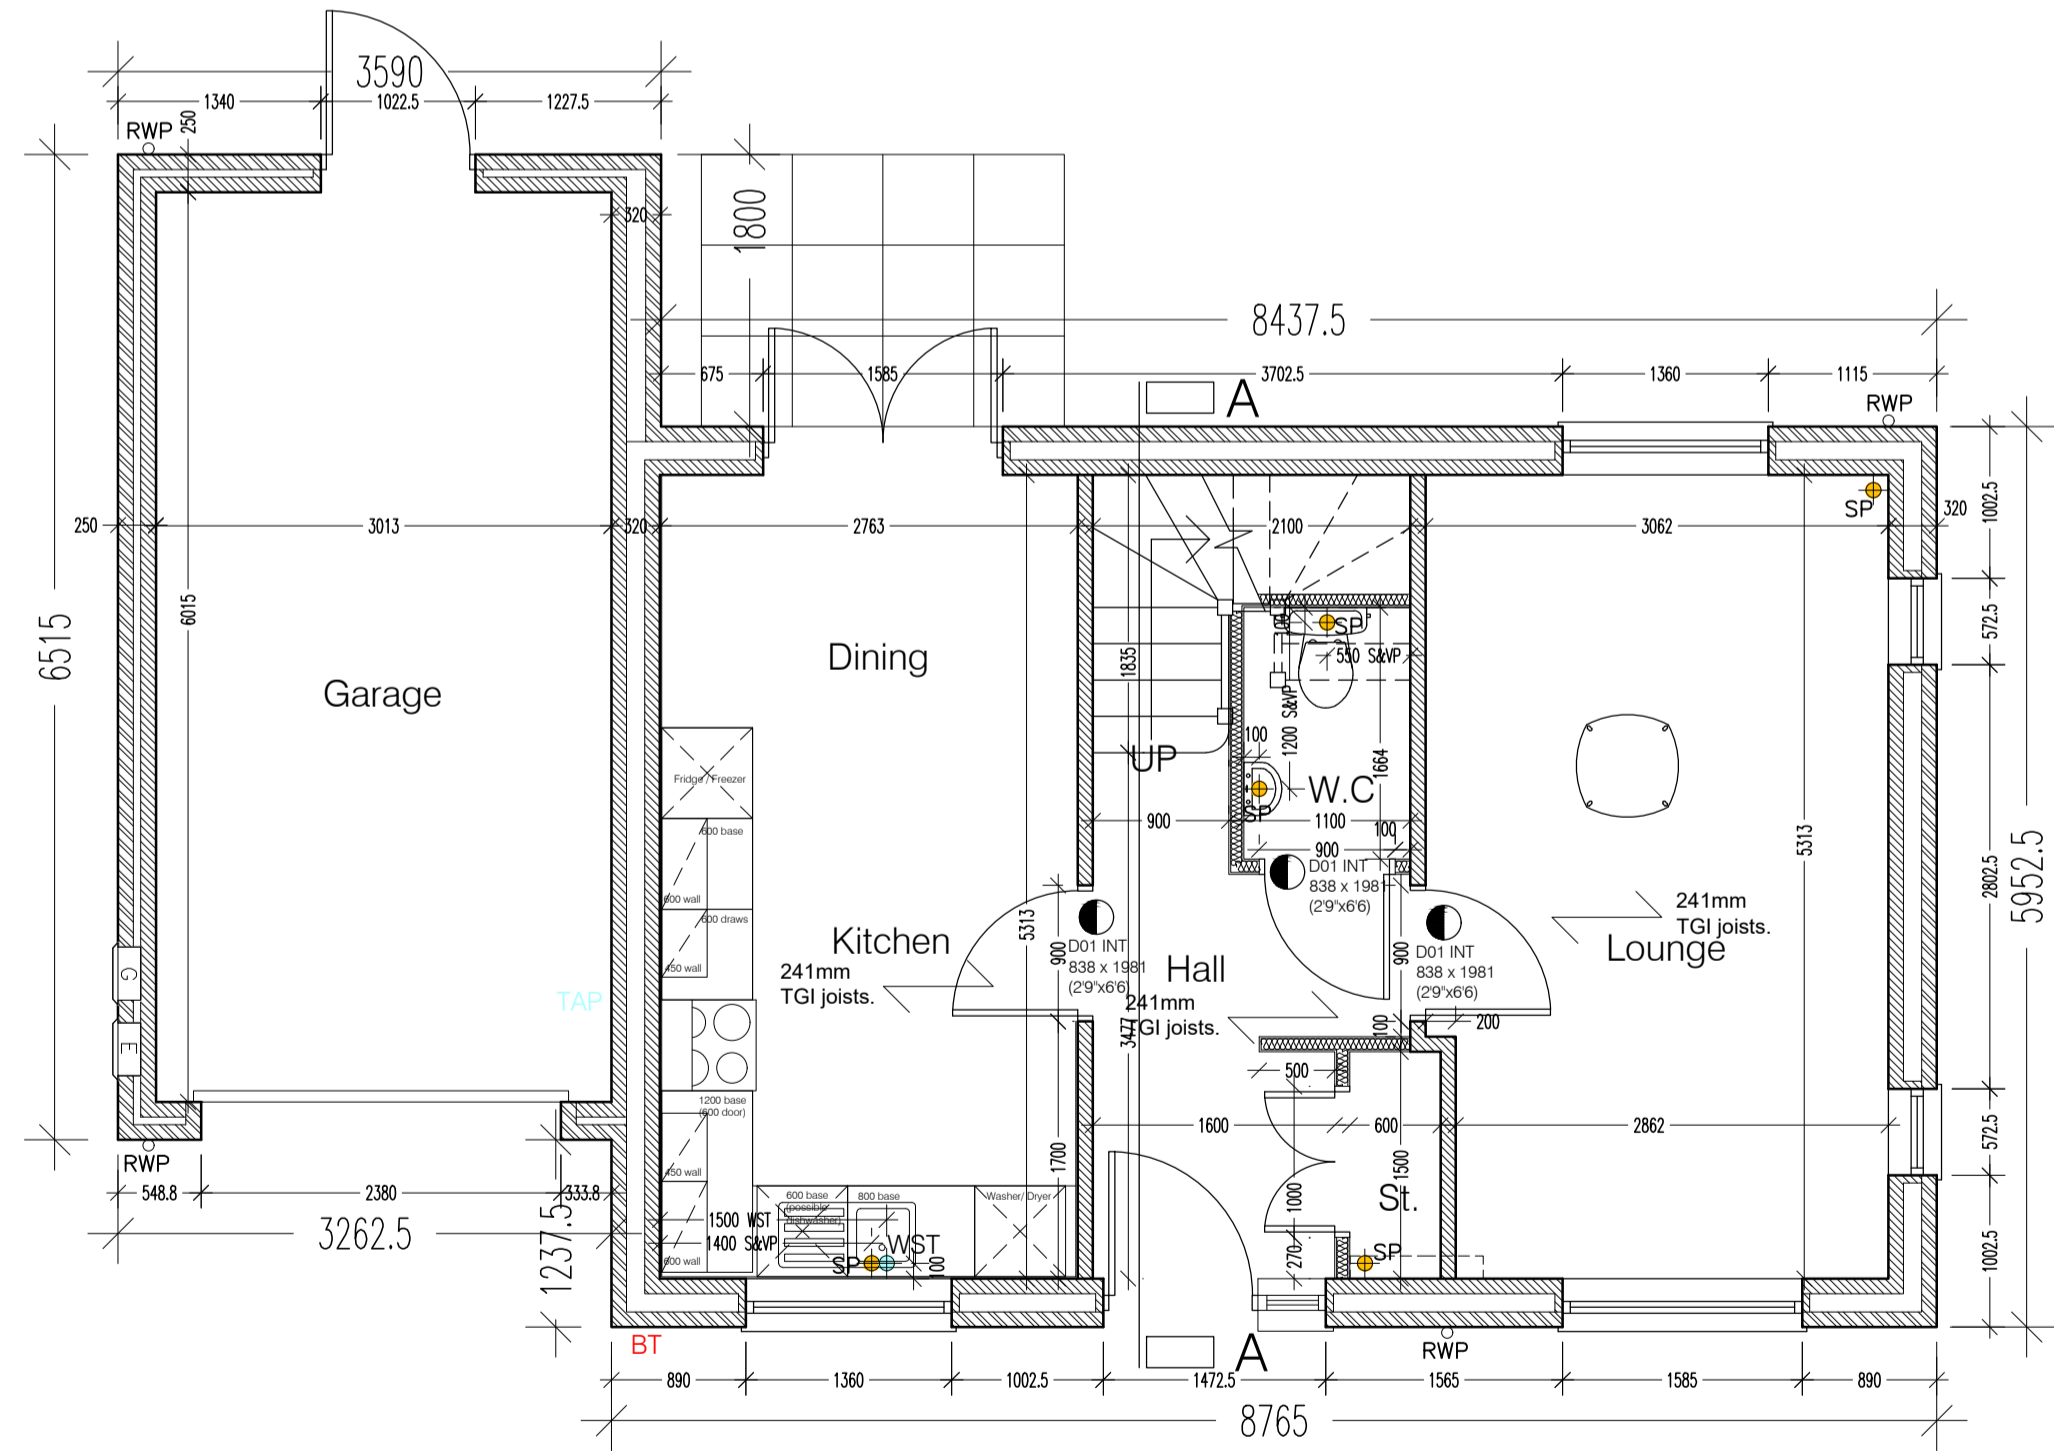

Ground Floor Plan

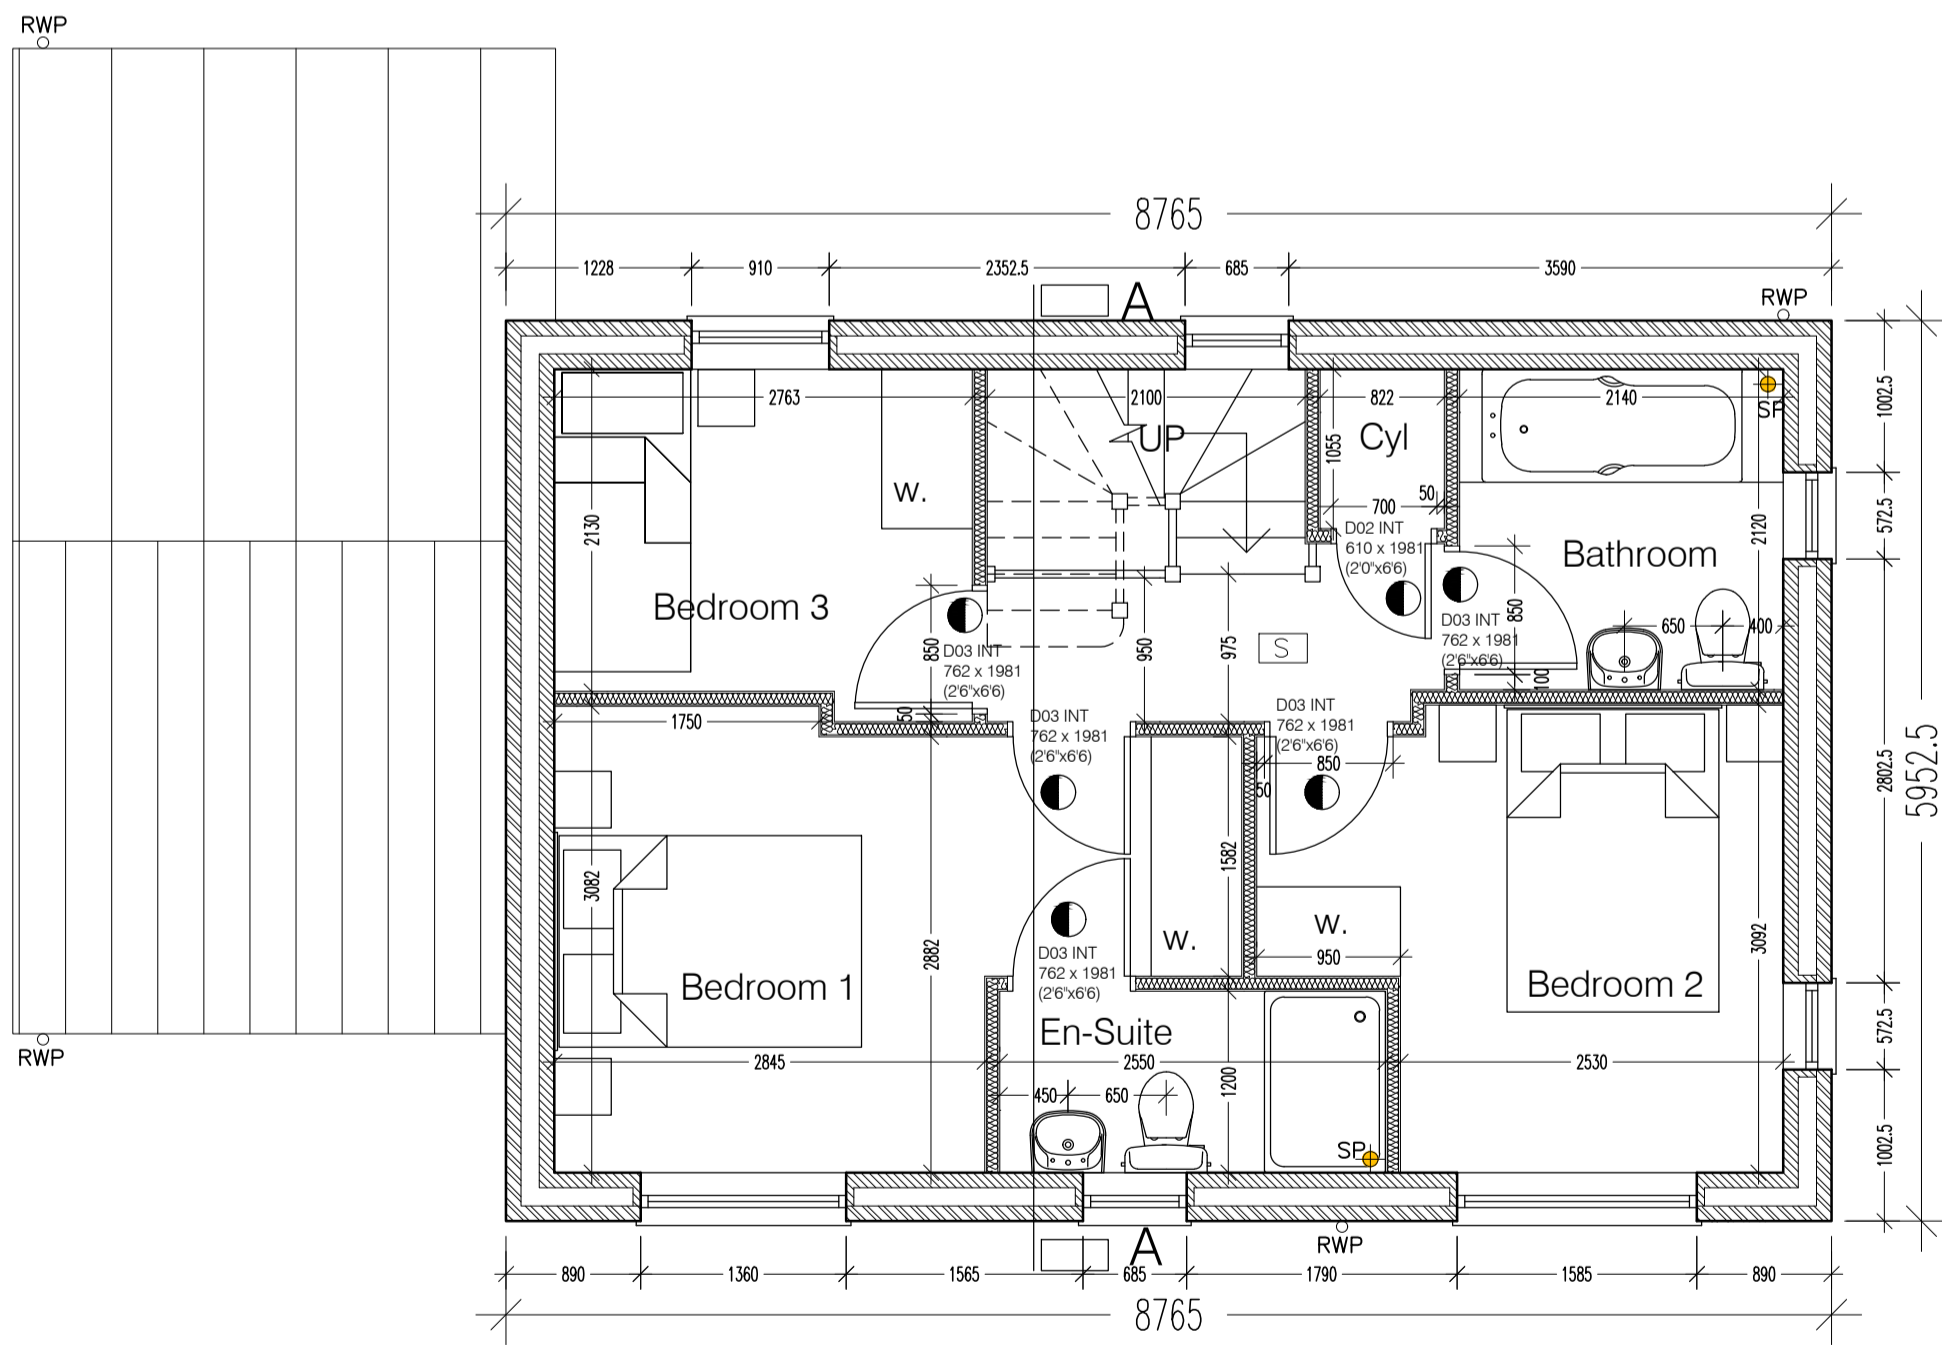

First Floor Plan

Residential Development at
Oakland Square, Hemsworth

House Type Spruce

Project:

Saul Homes
Standard House Types

Title:

House Type 'Spruce'
Ground and First Floor Plan
Elevations & Sections

Scales:

1:50 - 1:100@A1 HP

Date:


08/22

Checked:

Drawing no:

SH / ST / 52

Rev:

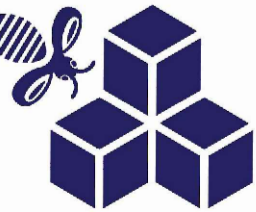

Burntwood Office Park
Common Road
Brierley
Barnsley
S72 9ET
T: 01226 707090
F: 01226 707091
info@saulhomes.co.uk
www.saulhomes.co.uk

SAUL

HOMES