



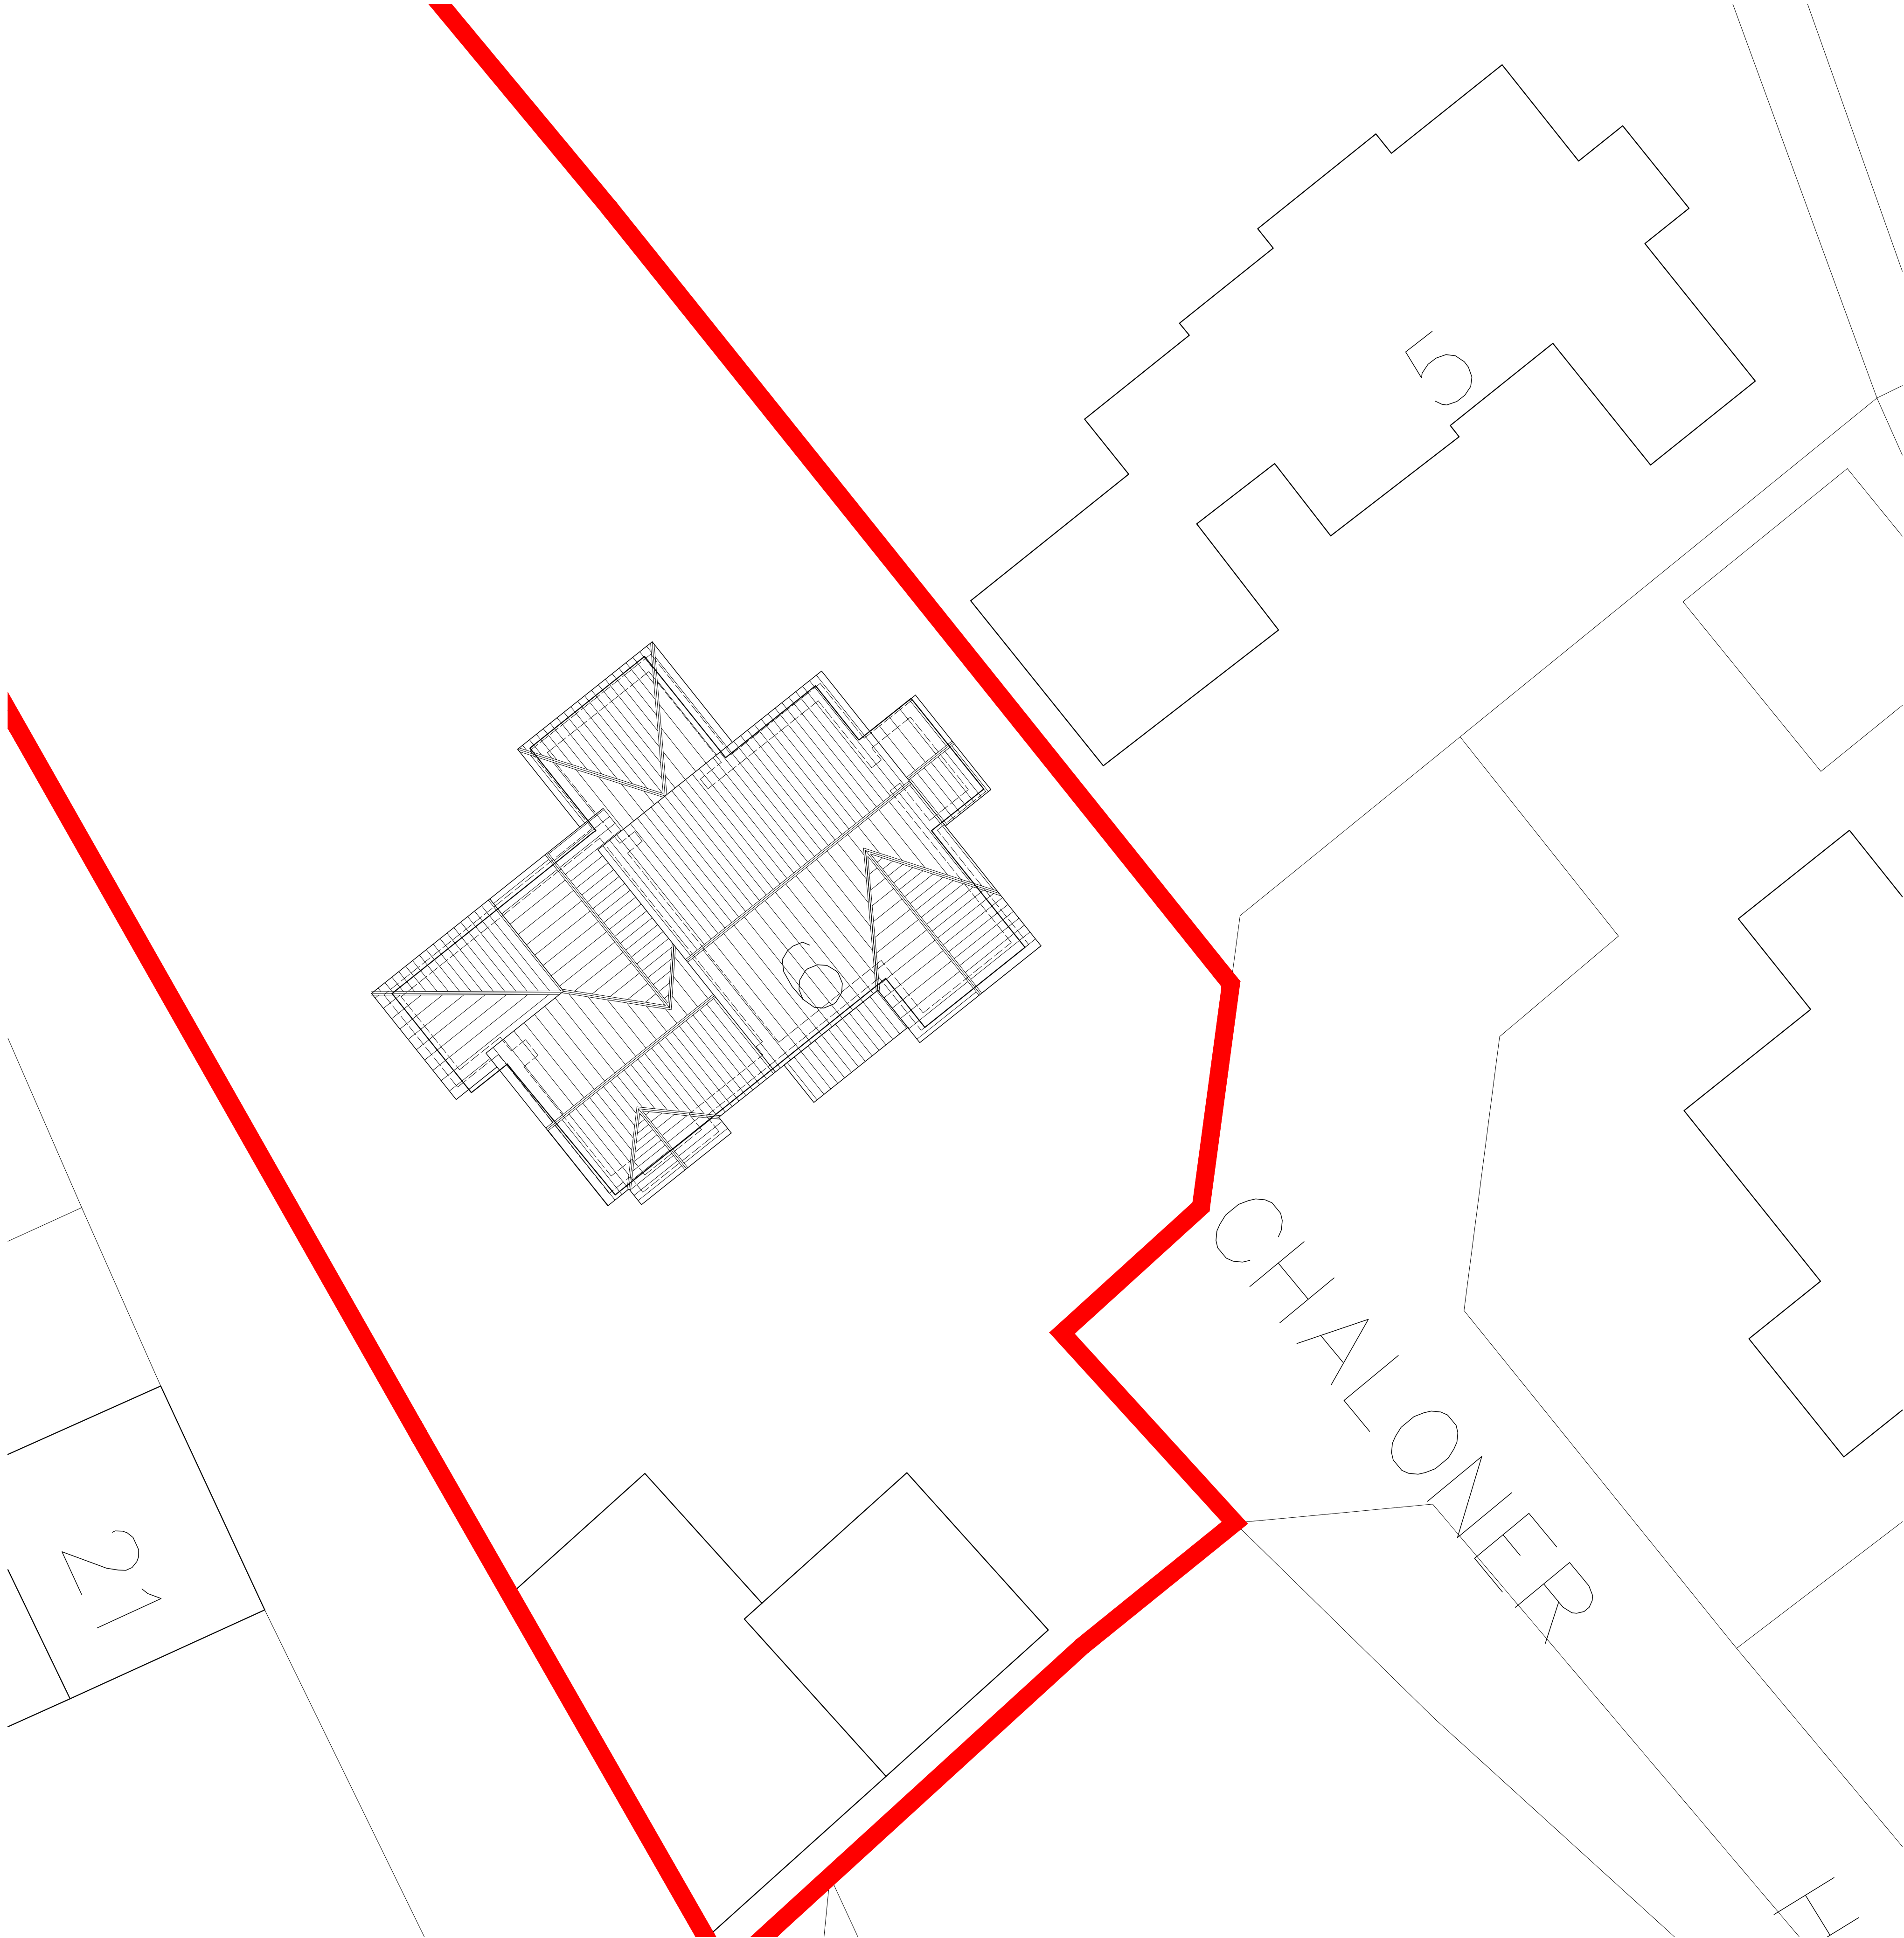

SITE PLAN
SCALE 1:100

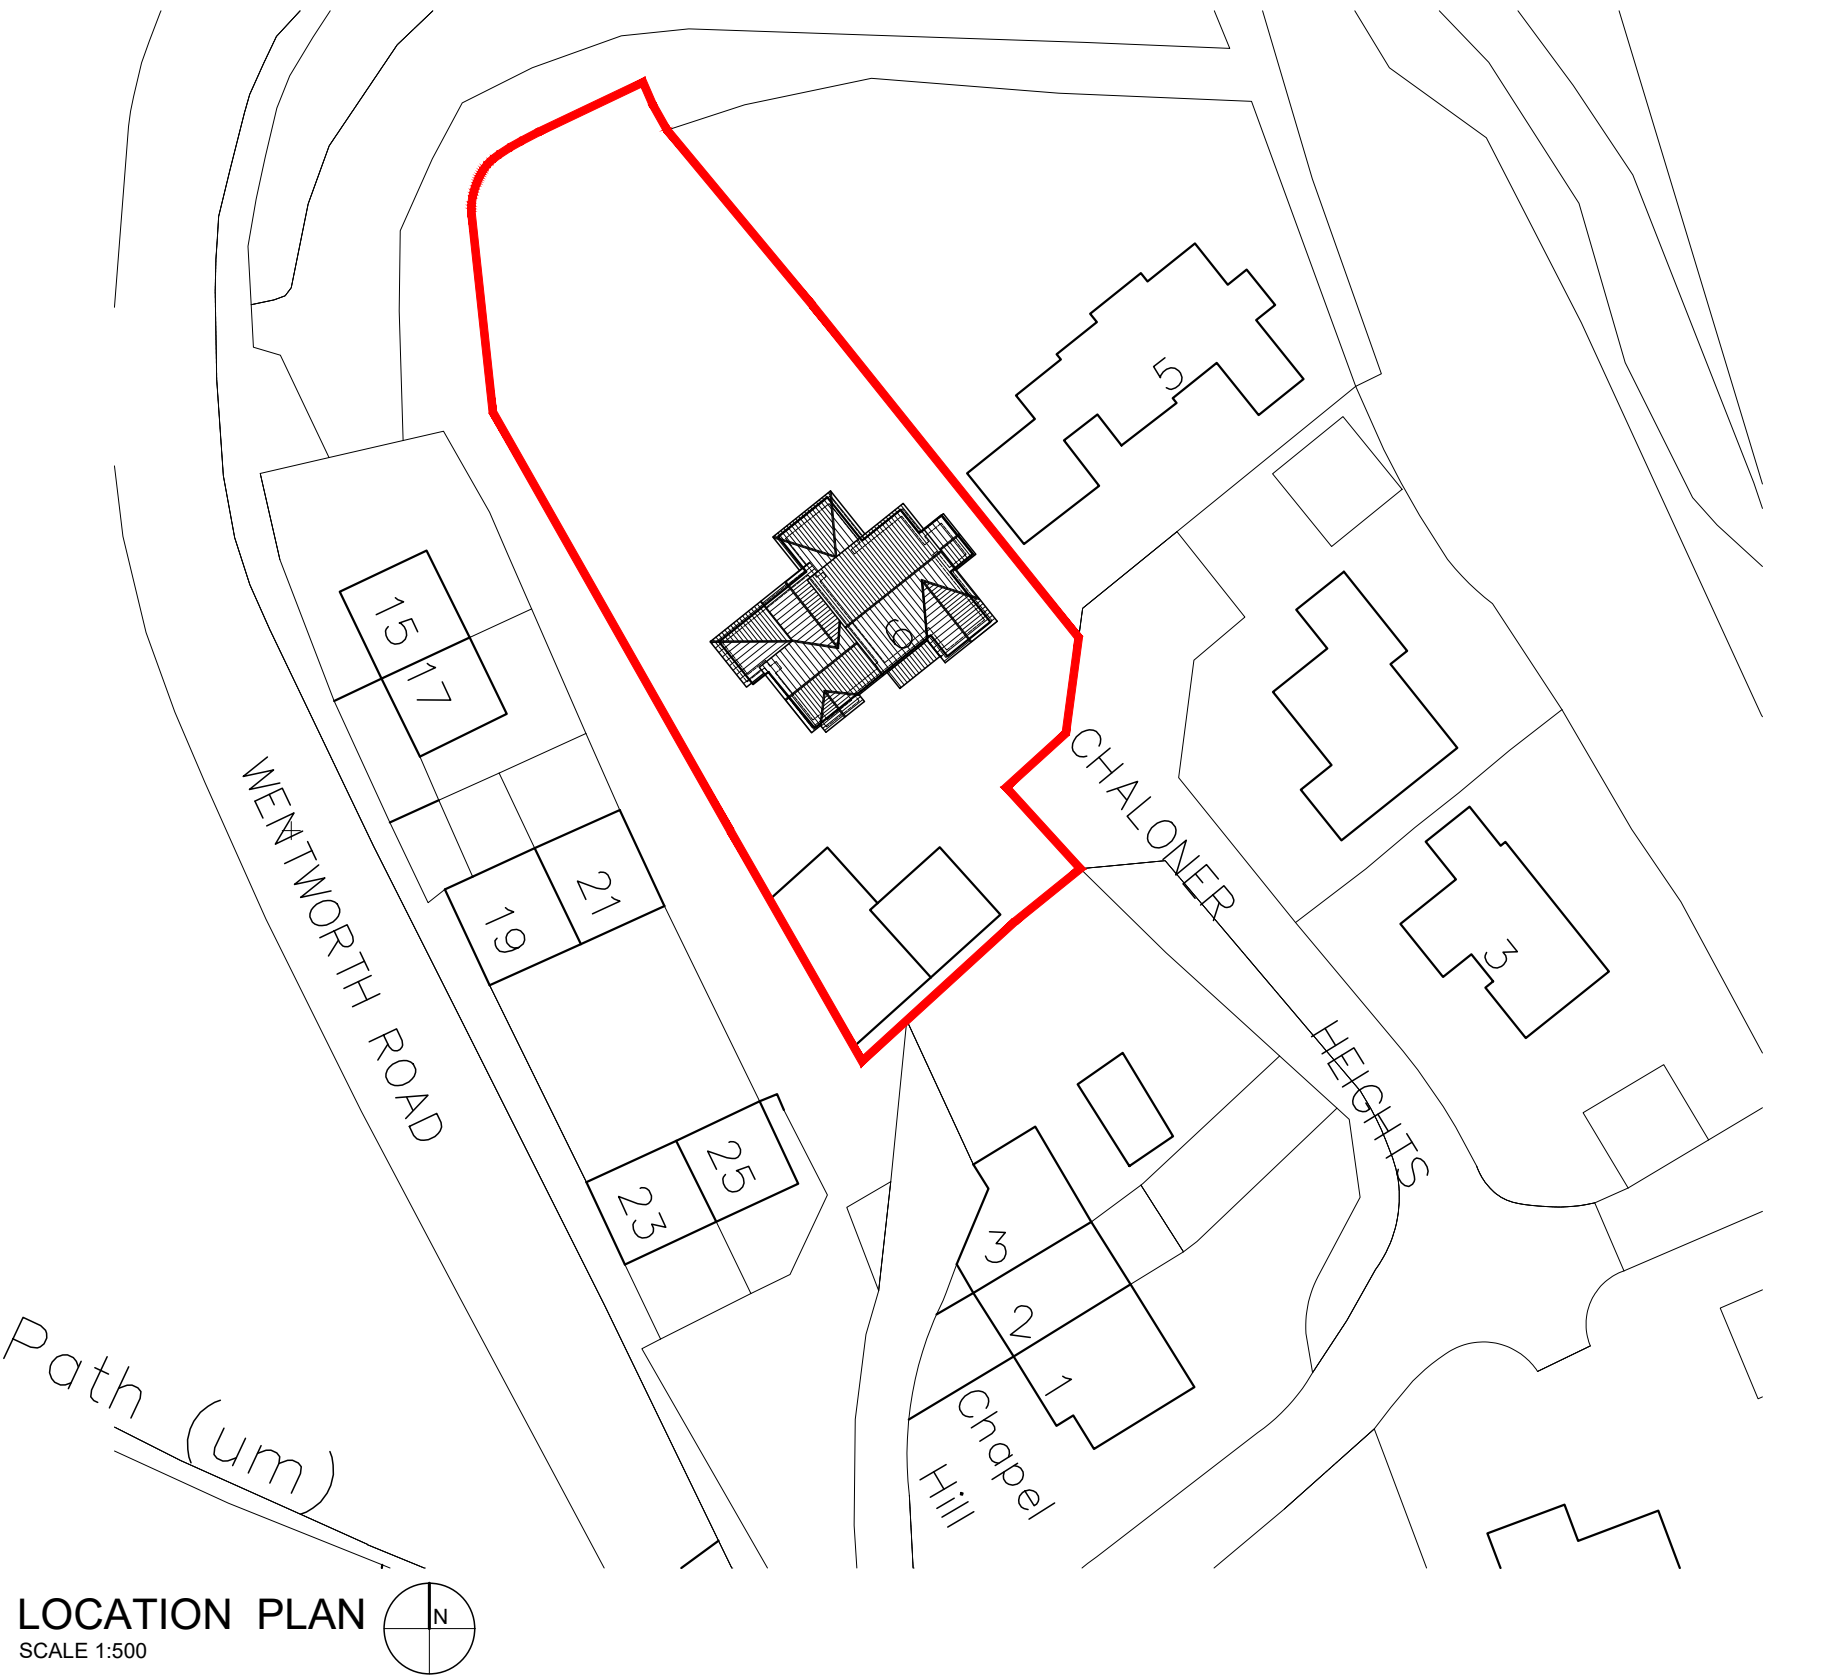

LOCATION PLAN
SCALE 1:500

CODA
Bespoke

Sheffield - Manchester
www.codastudios.co.uk
0114 2794931
hello@codastudios.co.uk

Mr. and Mrs. Hardcastle			Client	
Blacker Hill			Job	
Site Plan & Location Plan			Title	
DRAWN	CHECKED	DATE	SCALE	A1 ISSUE:
RW	AH	NOV 17	A3 ISSUE:	A1 ISSUE:
REVISION	DRAWING STATUS		DRAWING NUMBER	
-	SURVEY		2660-001	

© COPYRIGHT: EXISTS ON THE DESIGNS AND INFORMATION SHOWN ON THIS DRAWING
The Contractor must verify all dimensions on site before making shop drawings
or commencing work of any kind. No dimensions to be scaled from this drawing.
Architect to be notified of any discrepancies in dimensions immediately.