

© Acanthus WSM Architects Ltd.

The general contractor is responsible for the verification all dimensions on site and the architect is to be informed of any discrepancy.

The status of information contained in a computer copy of this drawing shall be limited to that conveyed by the paper copy.

Design Criteria

Site to comply with the following design criteria subject to confirmation of the form of construction and assessment by an external accredited assessor.

Revisions:			
Rev	Description	Date	Issued by
P1	Initial issue.	-	SP/NG
P2	Plots renumbered from 28-29 to 27-28	24.06.26	NG/DRP

Material Schedule:

1.

Main Body facing brickwork colour - buff.

2.

Soldier Course feature brickwork detailing, heads& cills, colour - dark red.

3.

White UPVC window/patio door frames.

4.

PAS24 external door - Green (white insides).

5.

Black UPVC half round / polypipe gutters & square profile down pipes.

6.

Dark grey UPVC fascias.

7.

Boxed eaves detail.

8.

GRP door canopy design to be confirmed.

9.

Concrete interlocking roof tiles - dark grey.

Key:

G.

Gas Meter Box.

E.

Electric Meter Box.

EV.

Electric Vehicle Charging Point - Indicative position shown (subject to location on site plan. (DWG no. (4035-49-AWSM-XX-XX-DR-A-002).

PV.

Indicative PV zone. Position, amount and location to be determined on plot by plot basis. Subject to MEP design.

Obscure Glazing.

Notes:

Ground levels are indicative, refer to engineers levels drawings.


Vistry Group

Scale	1 : 100 @A2
Date	Feb.2026
Drawn\Checked	SP /NG
4035.49-AWSM-XX-XX-DR-A-138	
Status	S3
Rev	P2


ACANTHUS ARCHITECTS

HT 341+341
Semi-Detached
Shaw Lane, Carlton


Studio 11, 2 King Charles Street, Leeds, LS1 6LS www.acanthuswsm.com t:0113 239 3414. email:architects@acanthuswsm.com

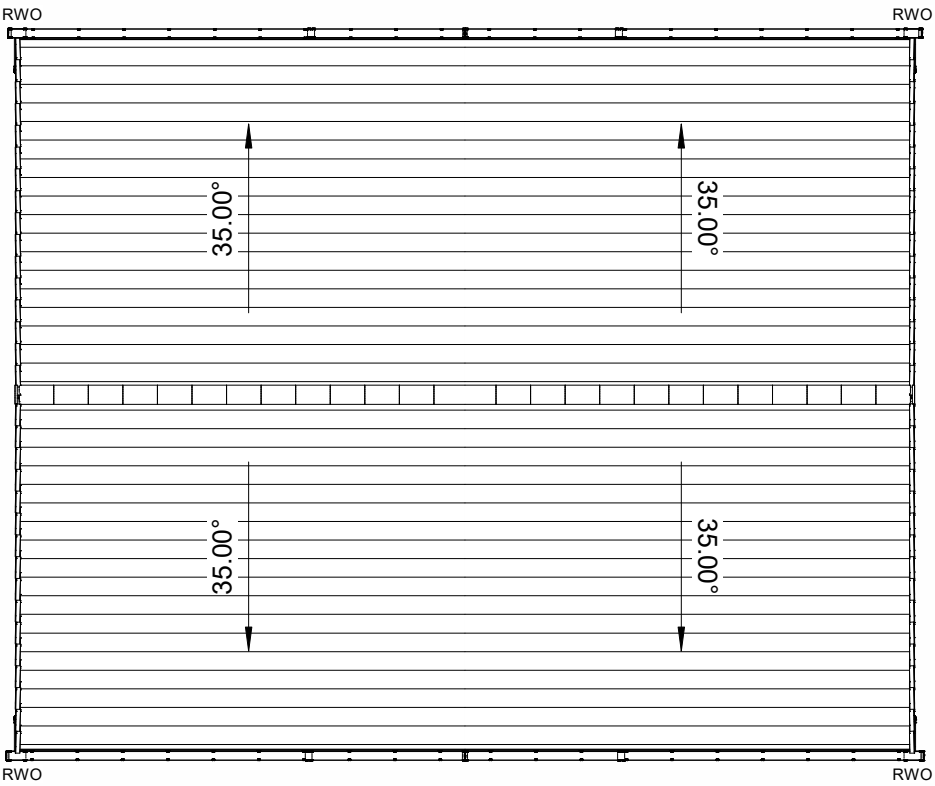

Roof Plan
1 : 100

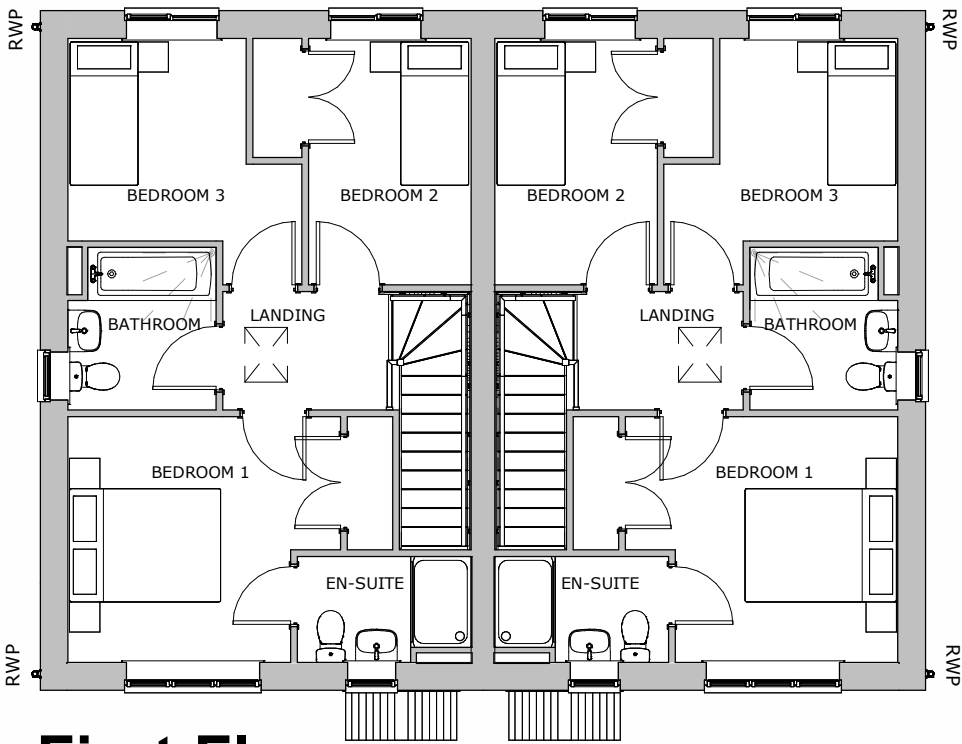

First Floor
1 : 100

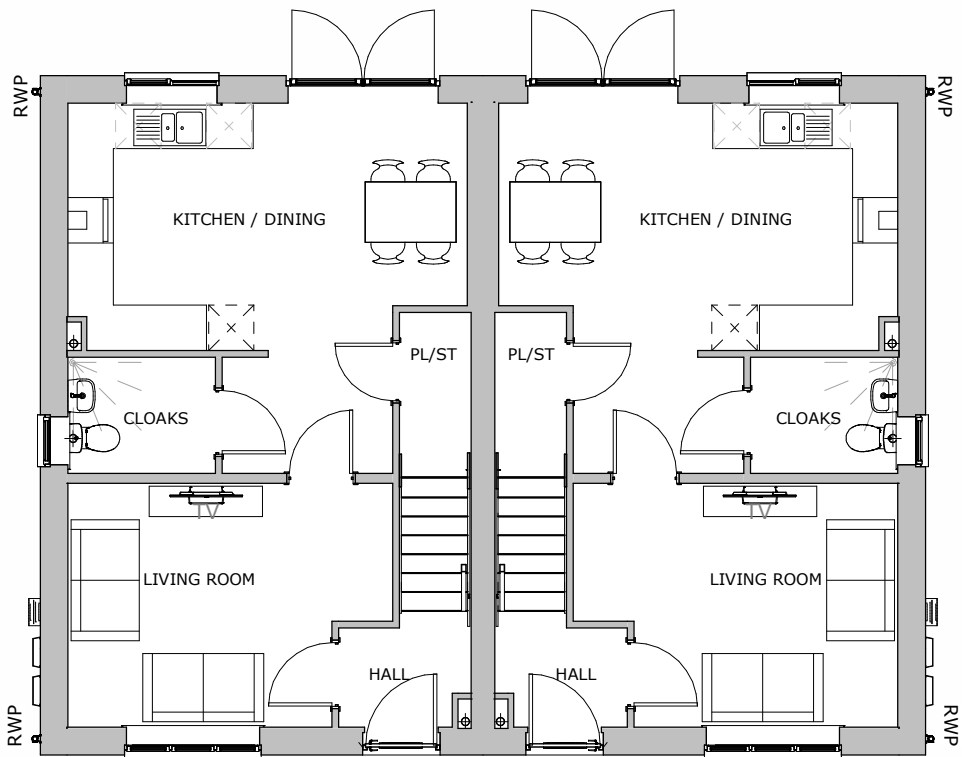


Ground Floor
1 : 100



Front Elevation
1 : 100



Rear Elevation
1 : 100

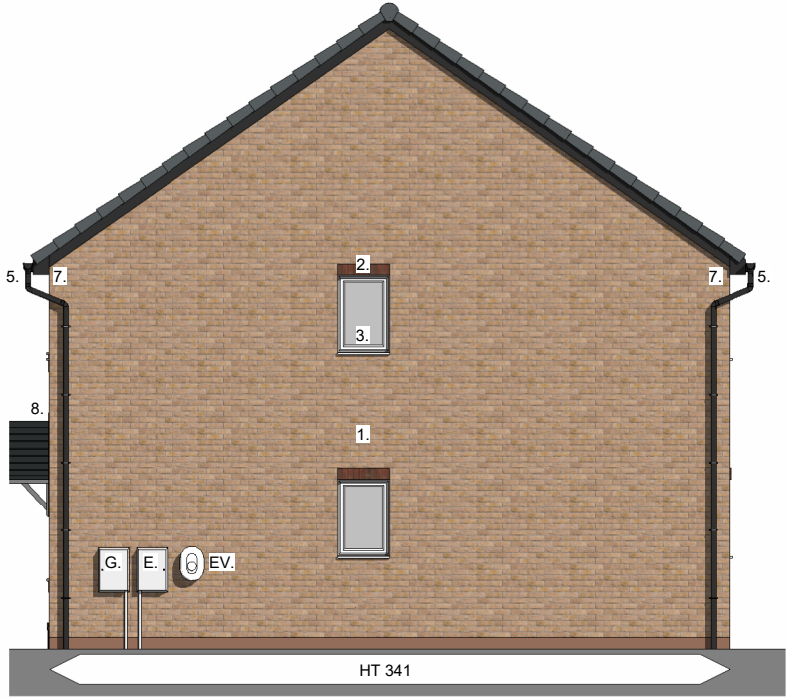

Side Elevation
1 : 100



Side Elevation
1 : 100

Plots
27&28,164&165

1 0 1 2 3 4 5
SCALE 1:100 m

S:\035 Vistry Partnership\49 Shaw Lane, Carlton\WP\CAO and Design\3D Model\Plots\138-Plots 27-28,164-165_(341_Semi-Detached).ind

24/06/2026 14:58:16