






1 Proposed Ground Floor
1 : 50

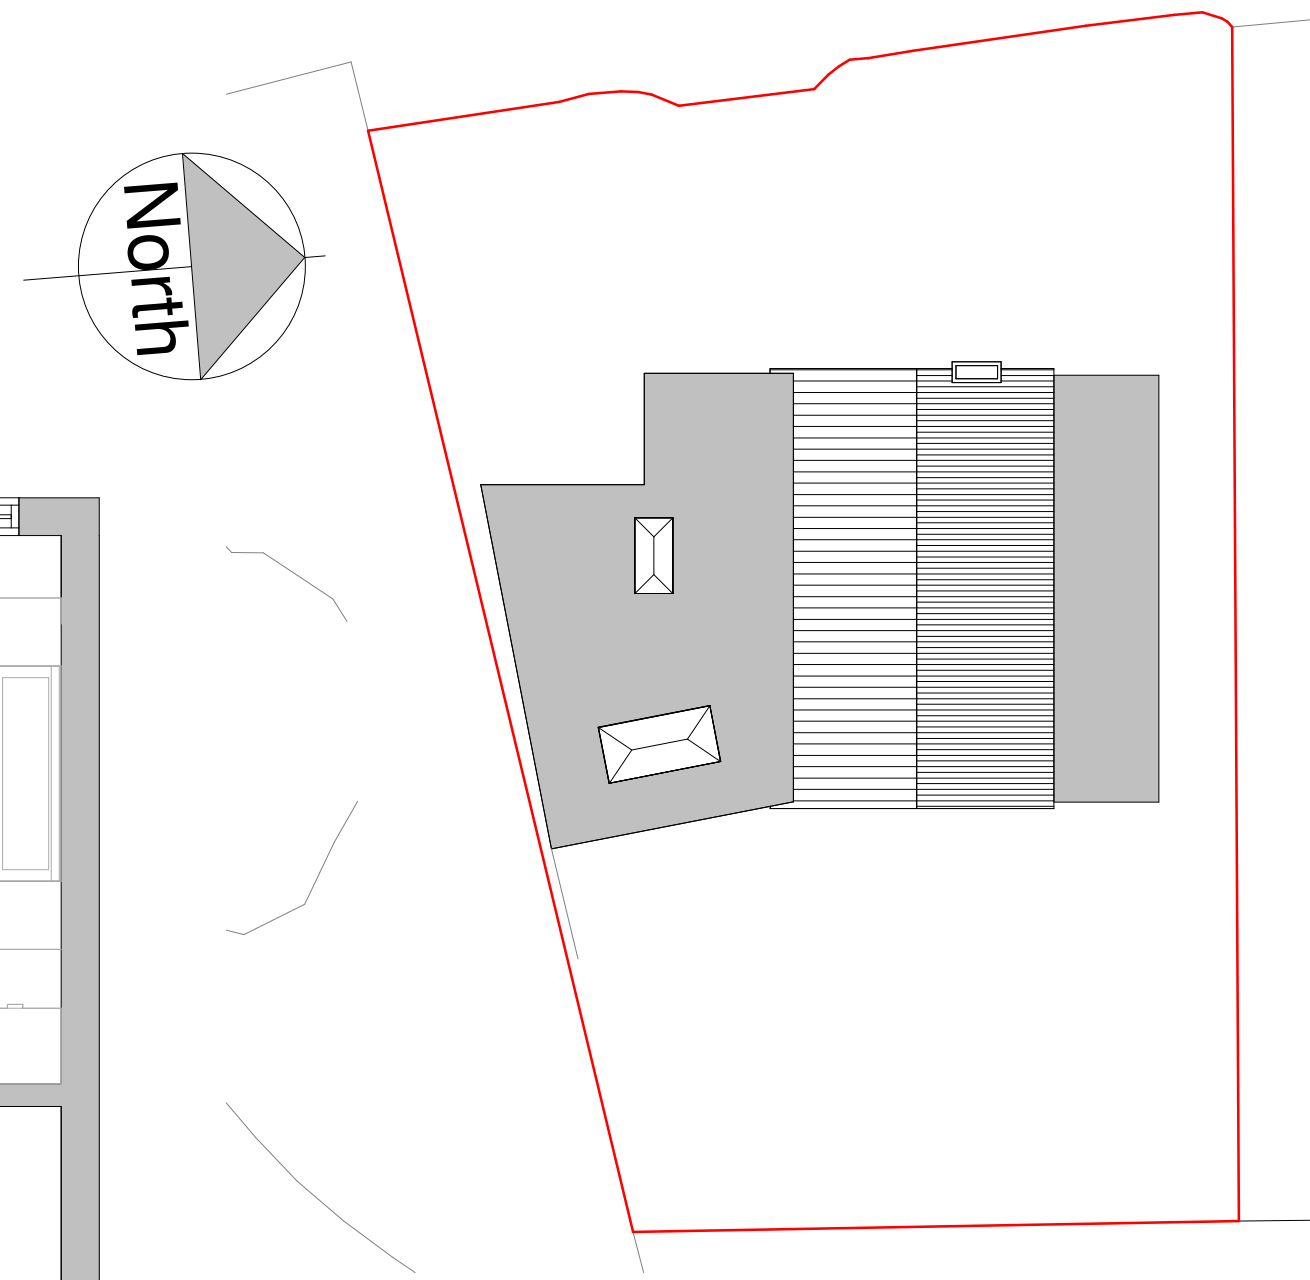


6 Proposed Site Plan
1 : 200

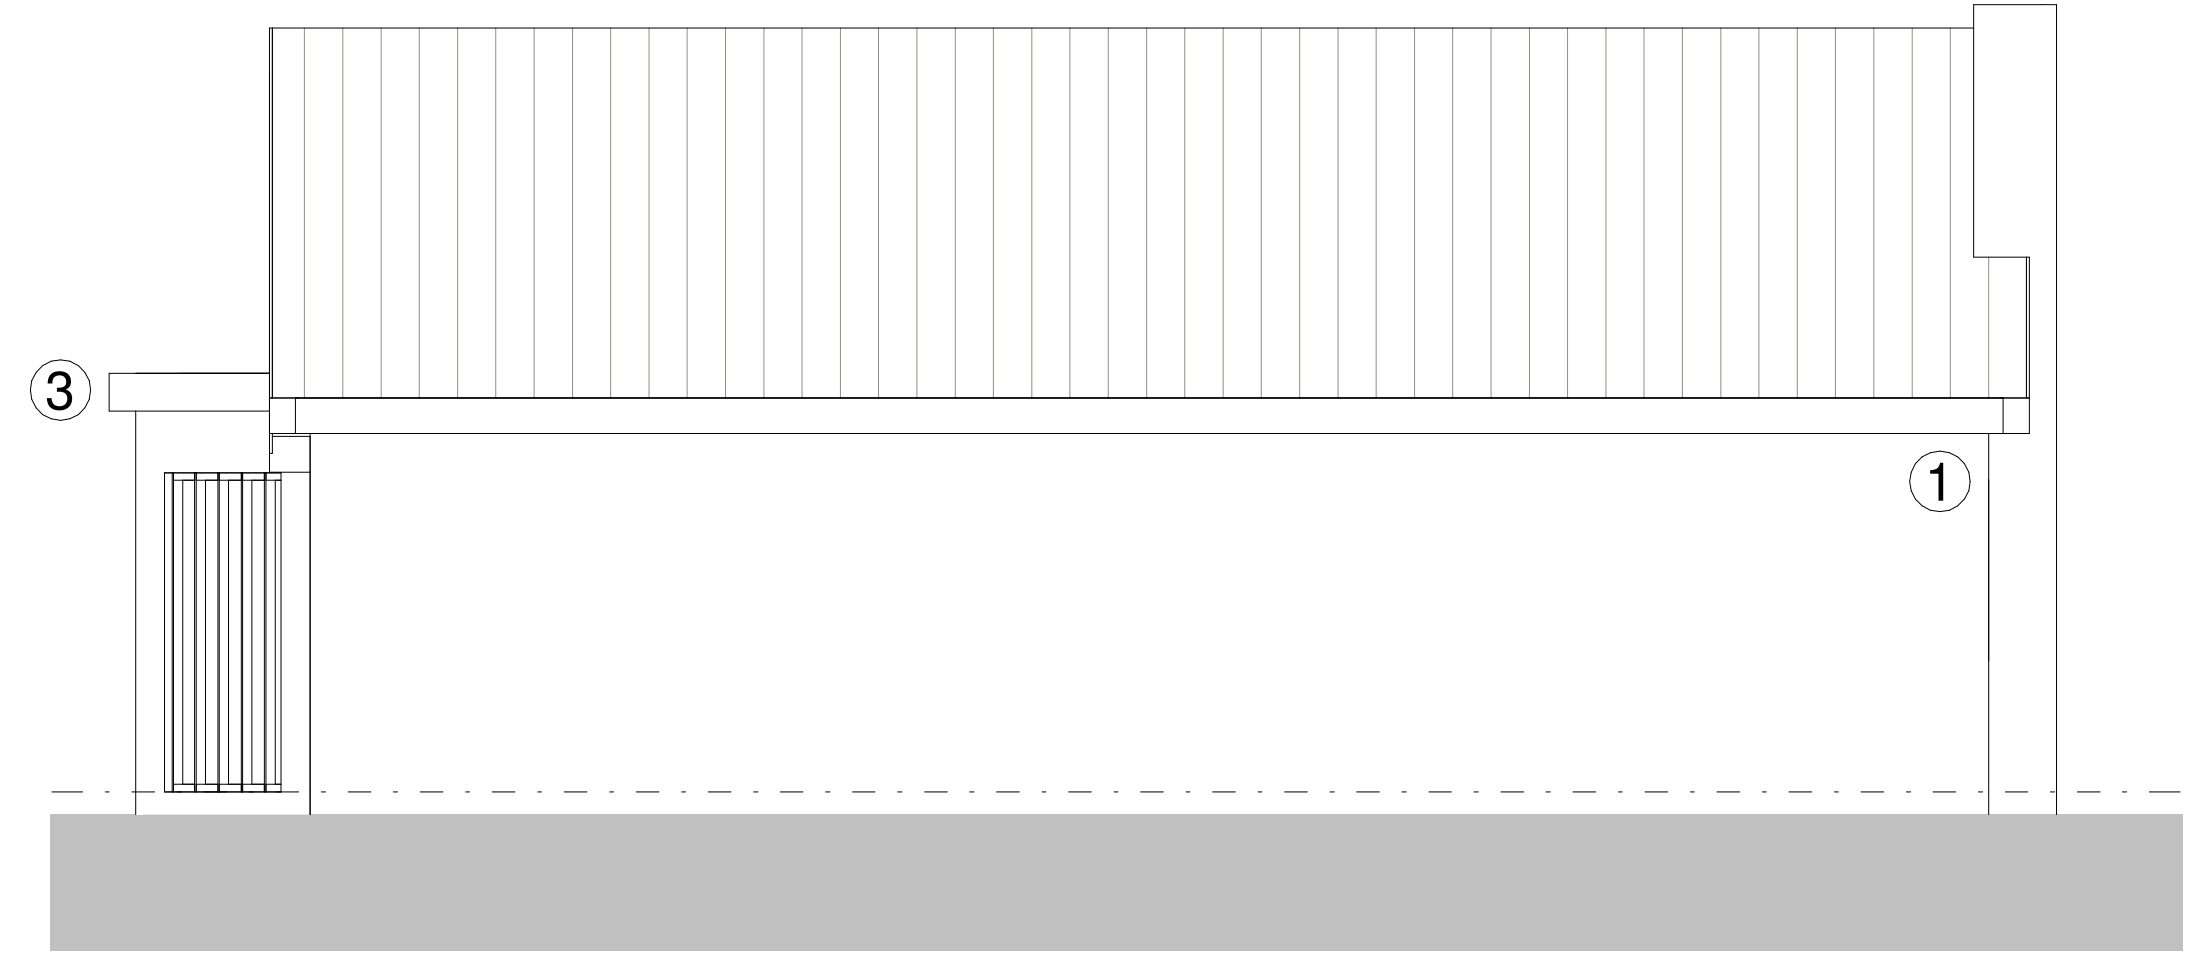


3 Proposed Side Elevation
1 : 50

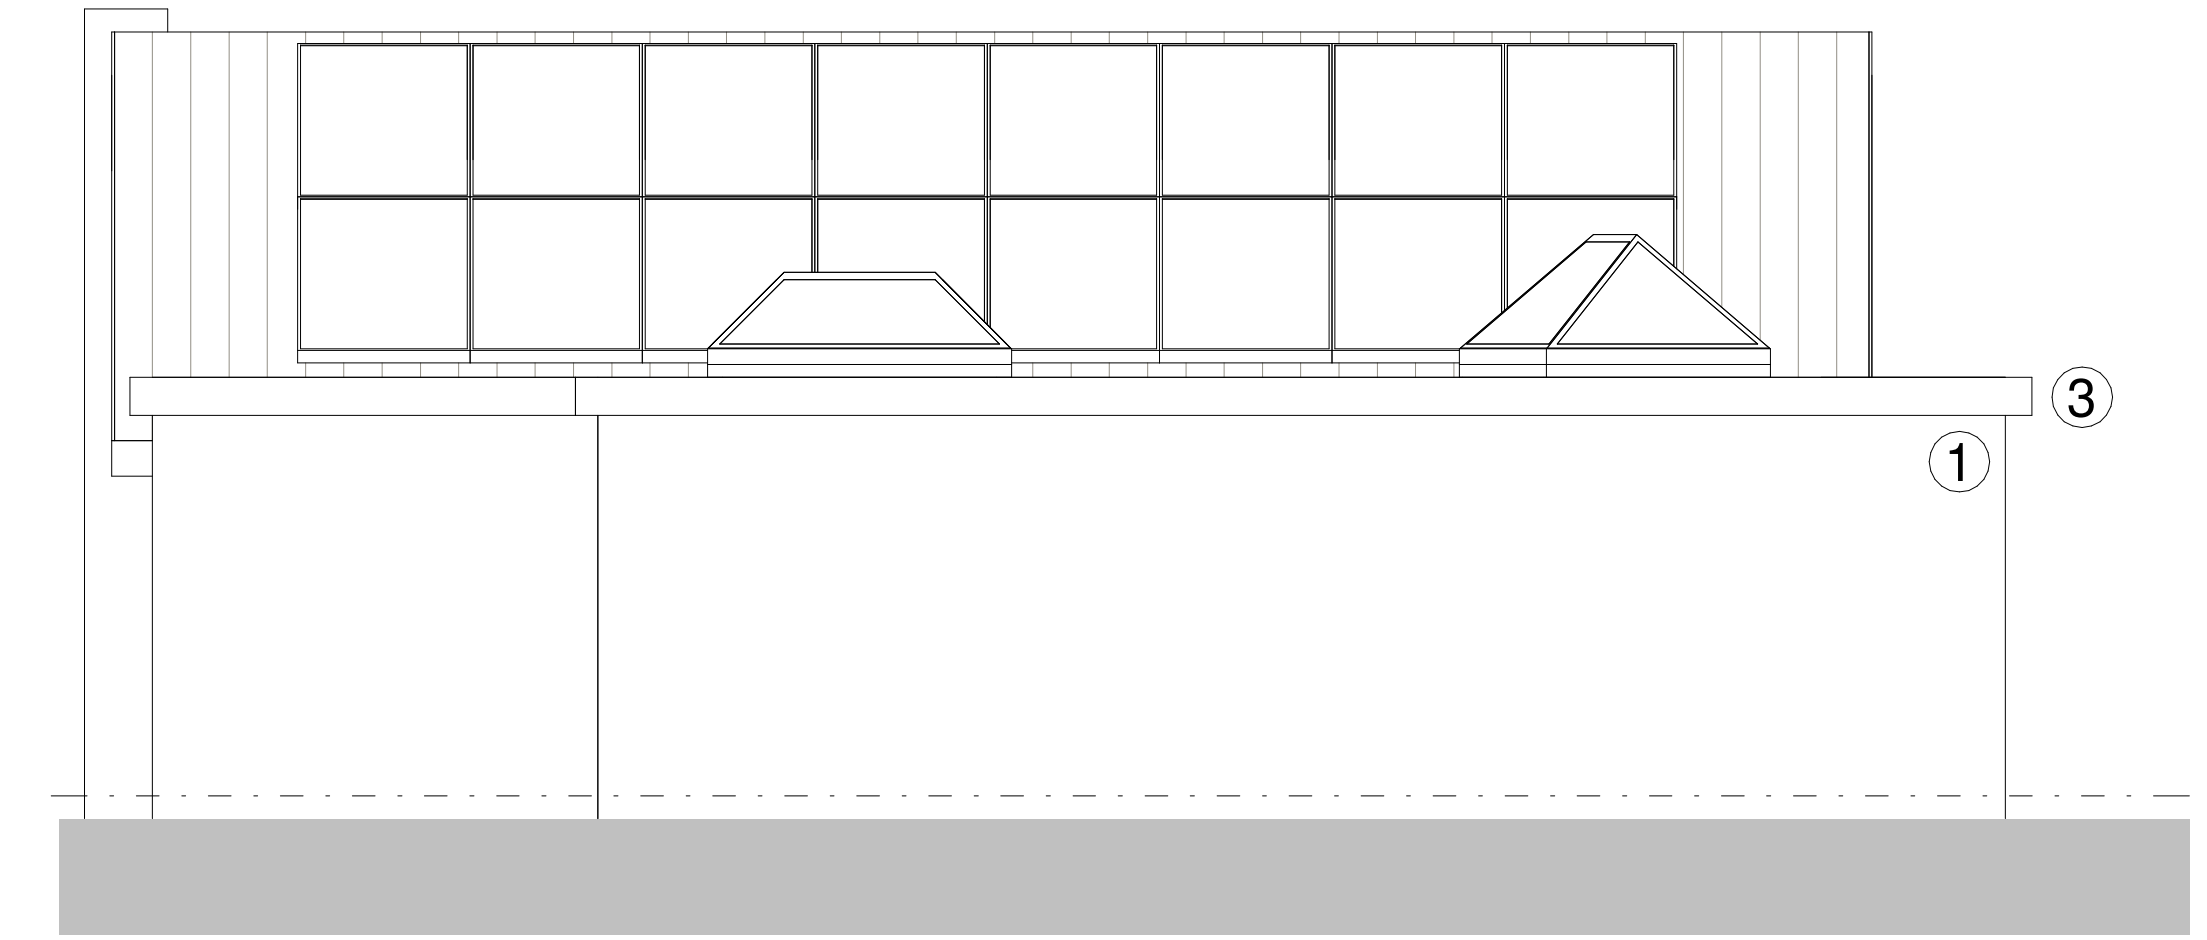



4 Proposed Side Elevation
1 : 50

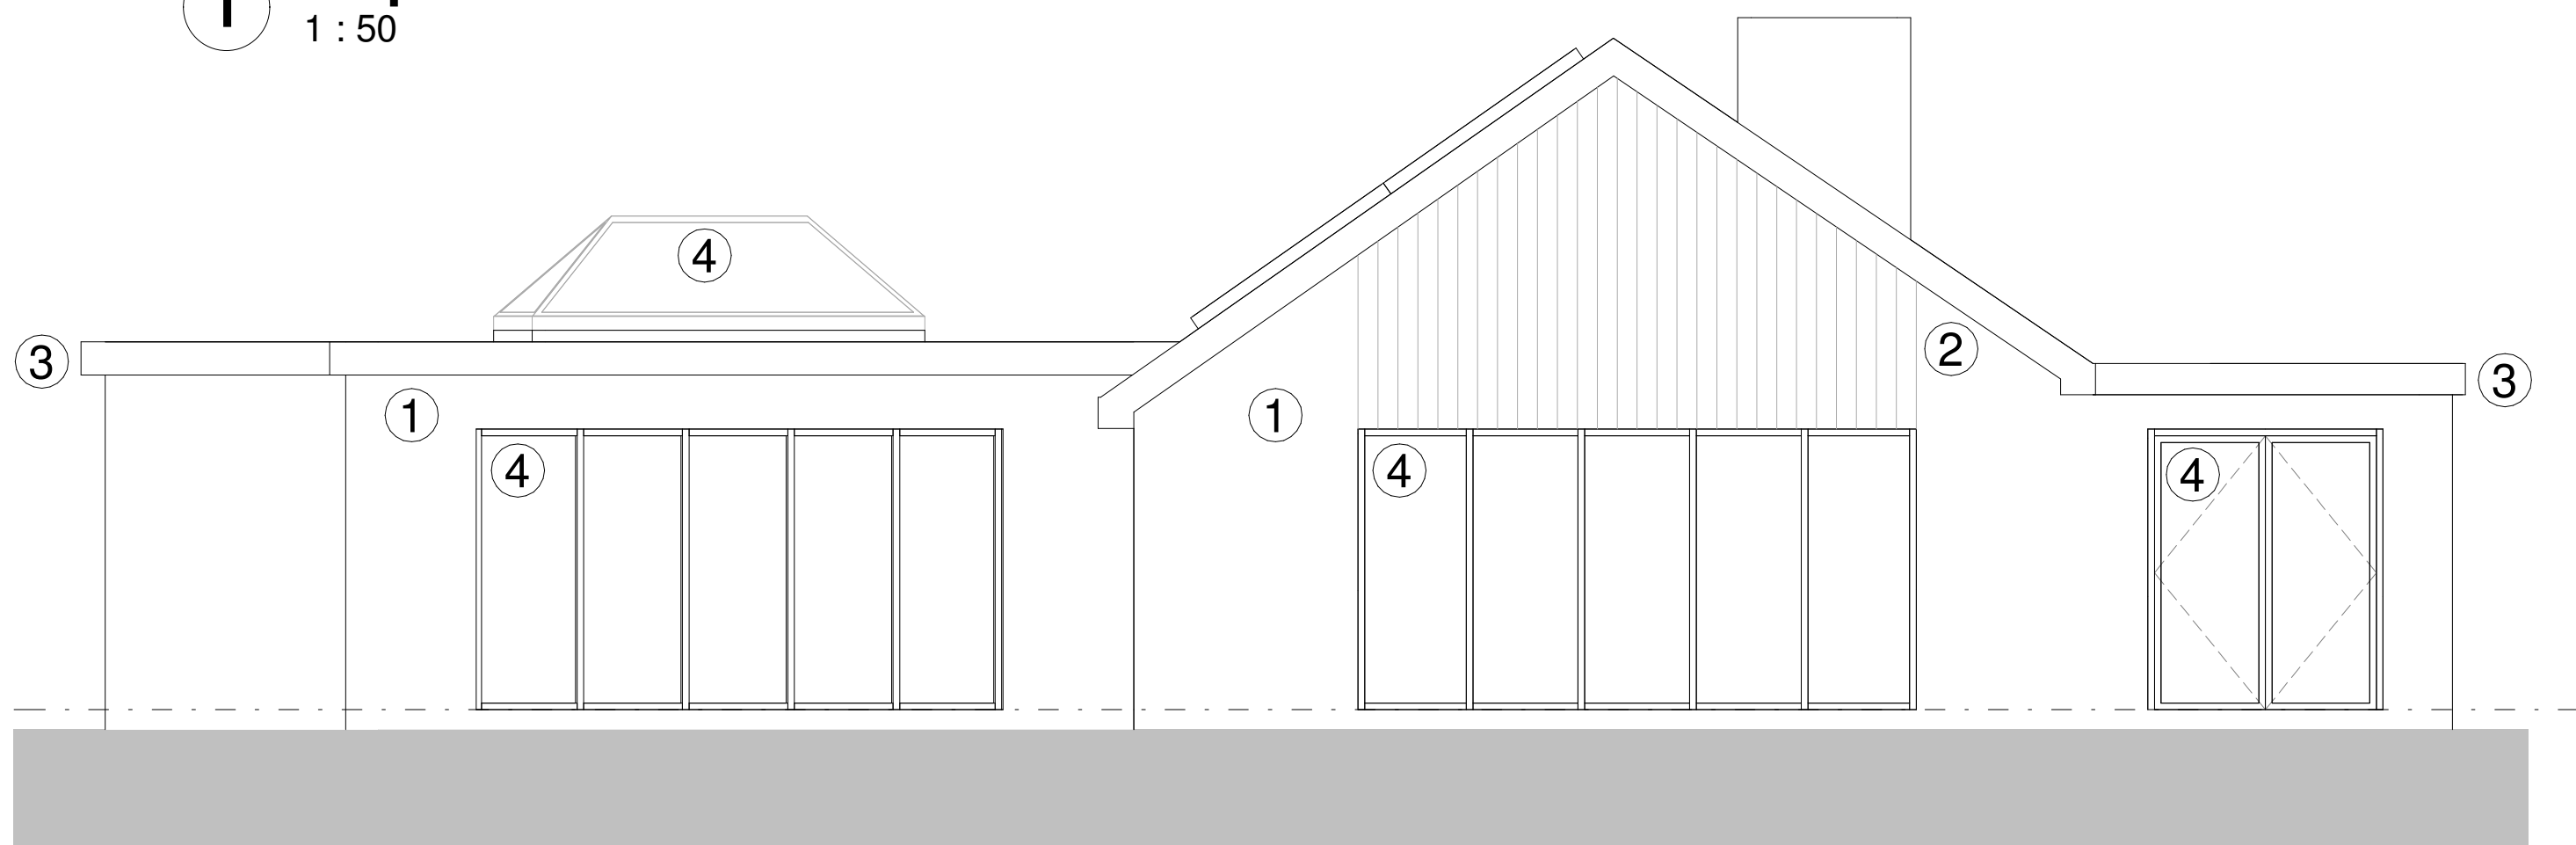

2 Proposed Rear Elevation
1 : 50

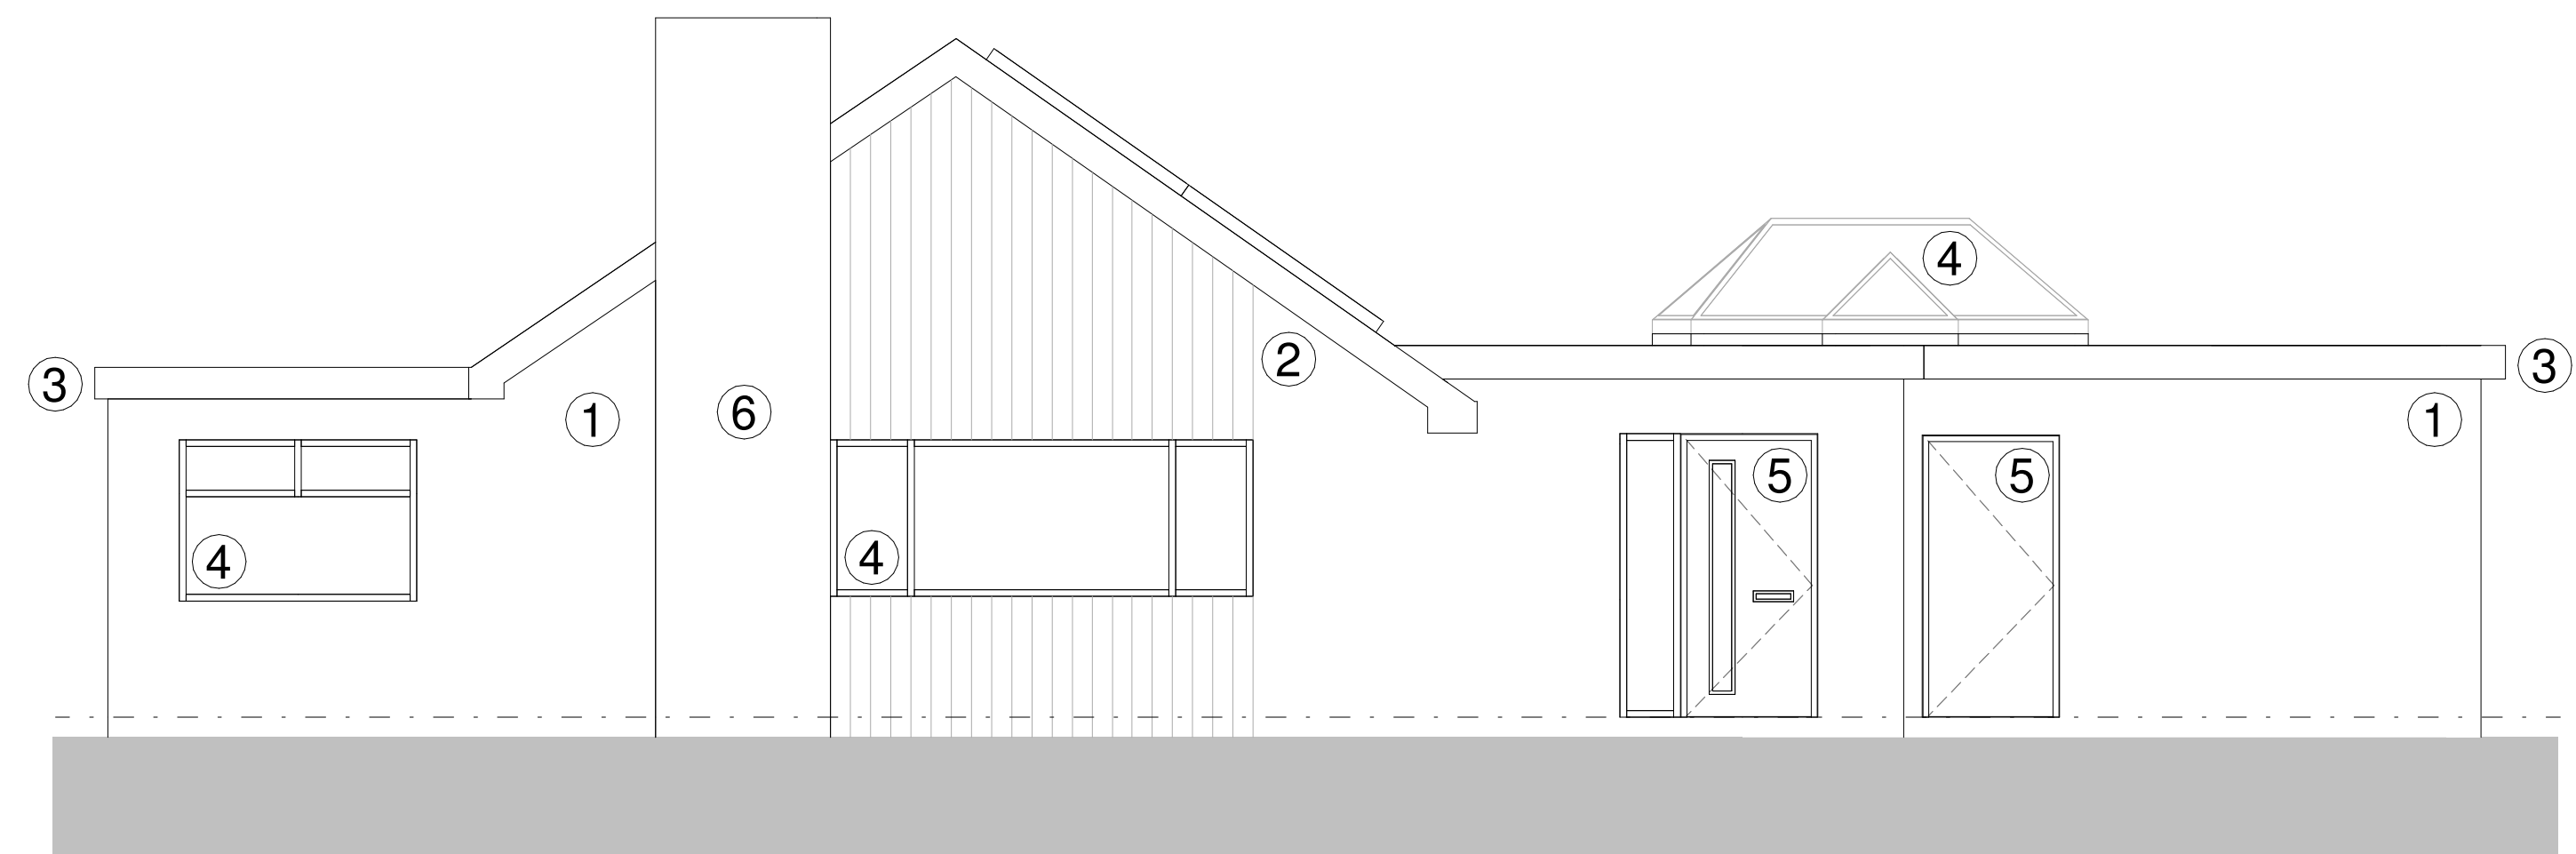

5 Proposed Front Elevation
1 : 50

  										1 White through-coloured render  2 Vertical Cedar Cladding  3 RAL 7016 Soffit & Fascia  4 Profile 22 Flush Casement Window (RAL 7016) or similar  5 RAL 7016 Composite Door  6 Pavestone Rumbled Cottage Wall or similar 										Sharpe Williams Design Limited Waverley, School Lane, Broadholme, Lincoln, Lincs, LN1 2LZ 01522 424072 Project: Wentworth Road, Elsecar Drawing Title: Proposed Plans & Elevations Drawing No. 2024-07-005 Revision F Drawing Status: PLANNING Drawn RW Checked RW Paper Size A1 Scale As indicated Date 11/08/24									
F WINDOW PRODUCT REVISED 26.02.2025 RW RW E MATERIAL KEY AMENDED FOLLOWING CLIENT REQUEST 16.02.2025 RW RW D MATERIAL KEY ADDED FOR PLANNING SUBMISSION 23.12.2024 RW RW C DRAWING REVISED FOLLOWING CLIENT COMMENTS 09.12.2024 RW RW B DRAWING REVISED FOLLOWING CLIENT COMMENTS 01.12.2024 RW RW A DRAWING REVISED FOLLOWING CLIENT COMMENTS 26.11.2024 RW RW Rev. Description Date Drw. Chk.																													
The copyright of this drawing is vested with Sharpe Williams Design Ltd and must not be copied or reproduced without the consent of the company.																													