




Front Elevation

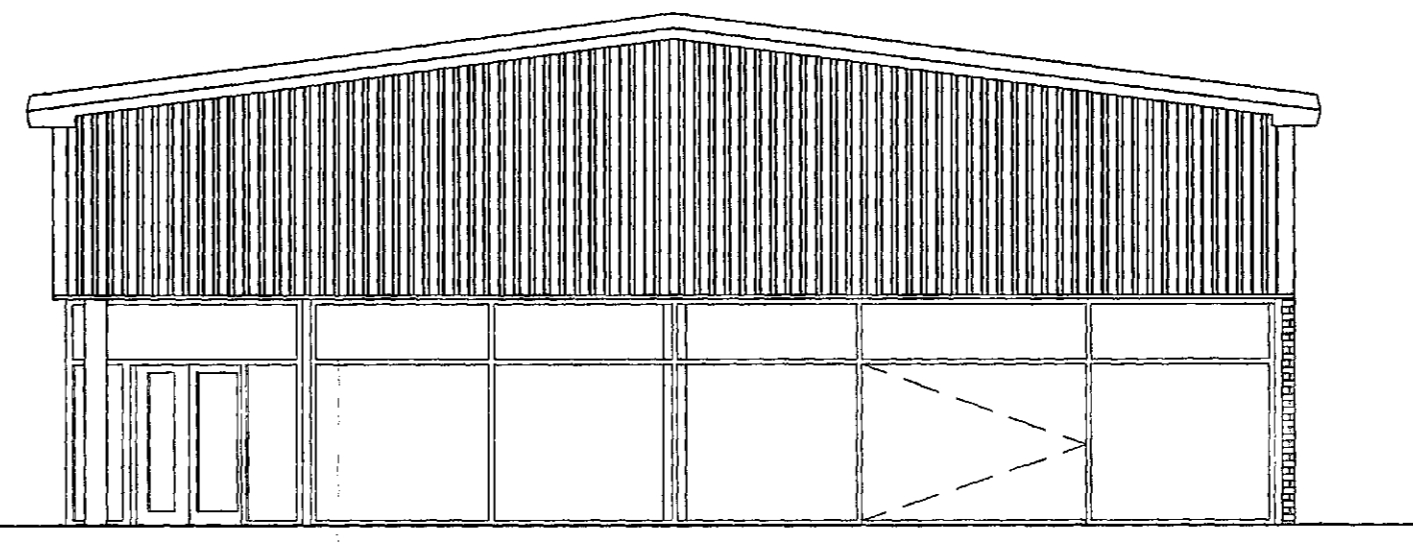

Side Elevation

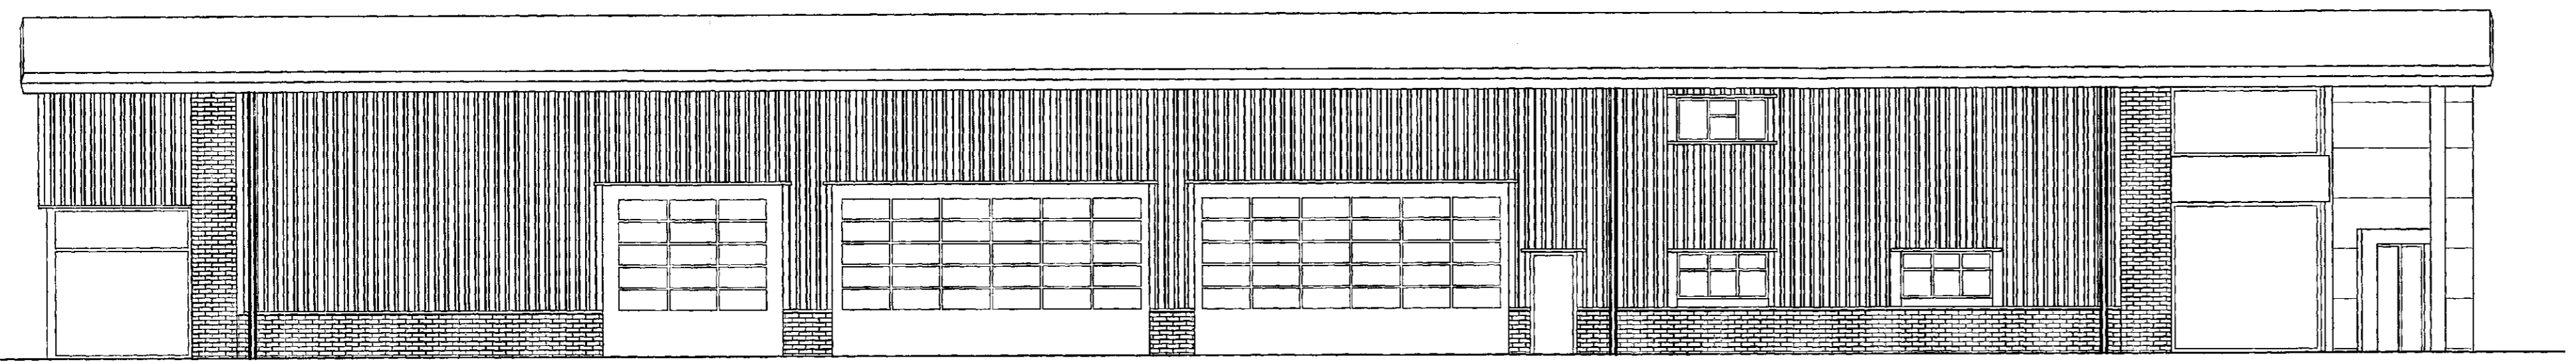


Rear Elevation

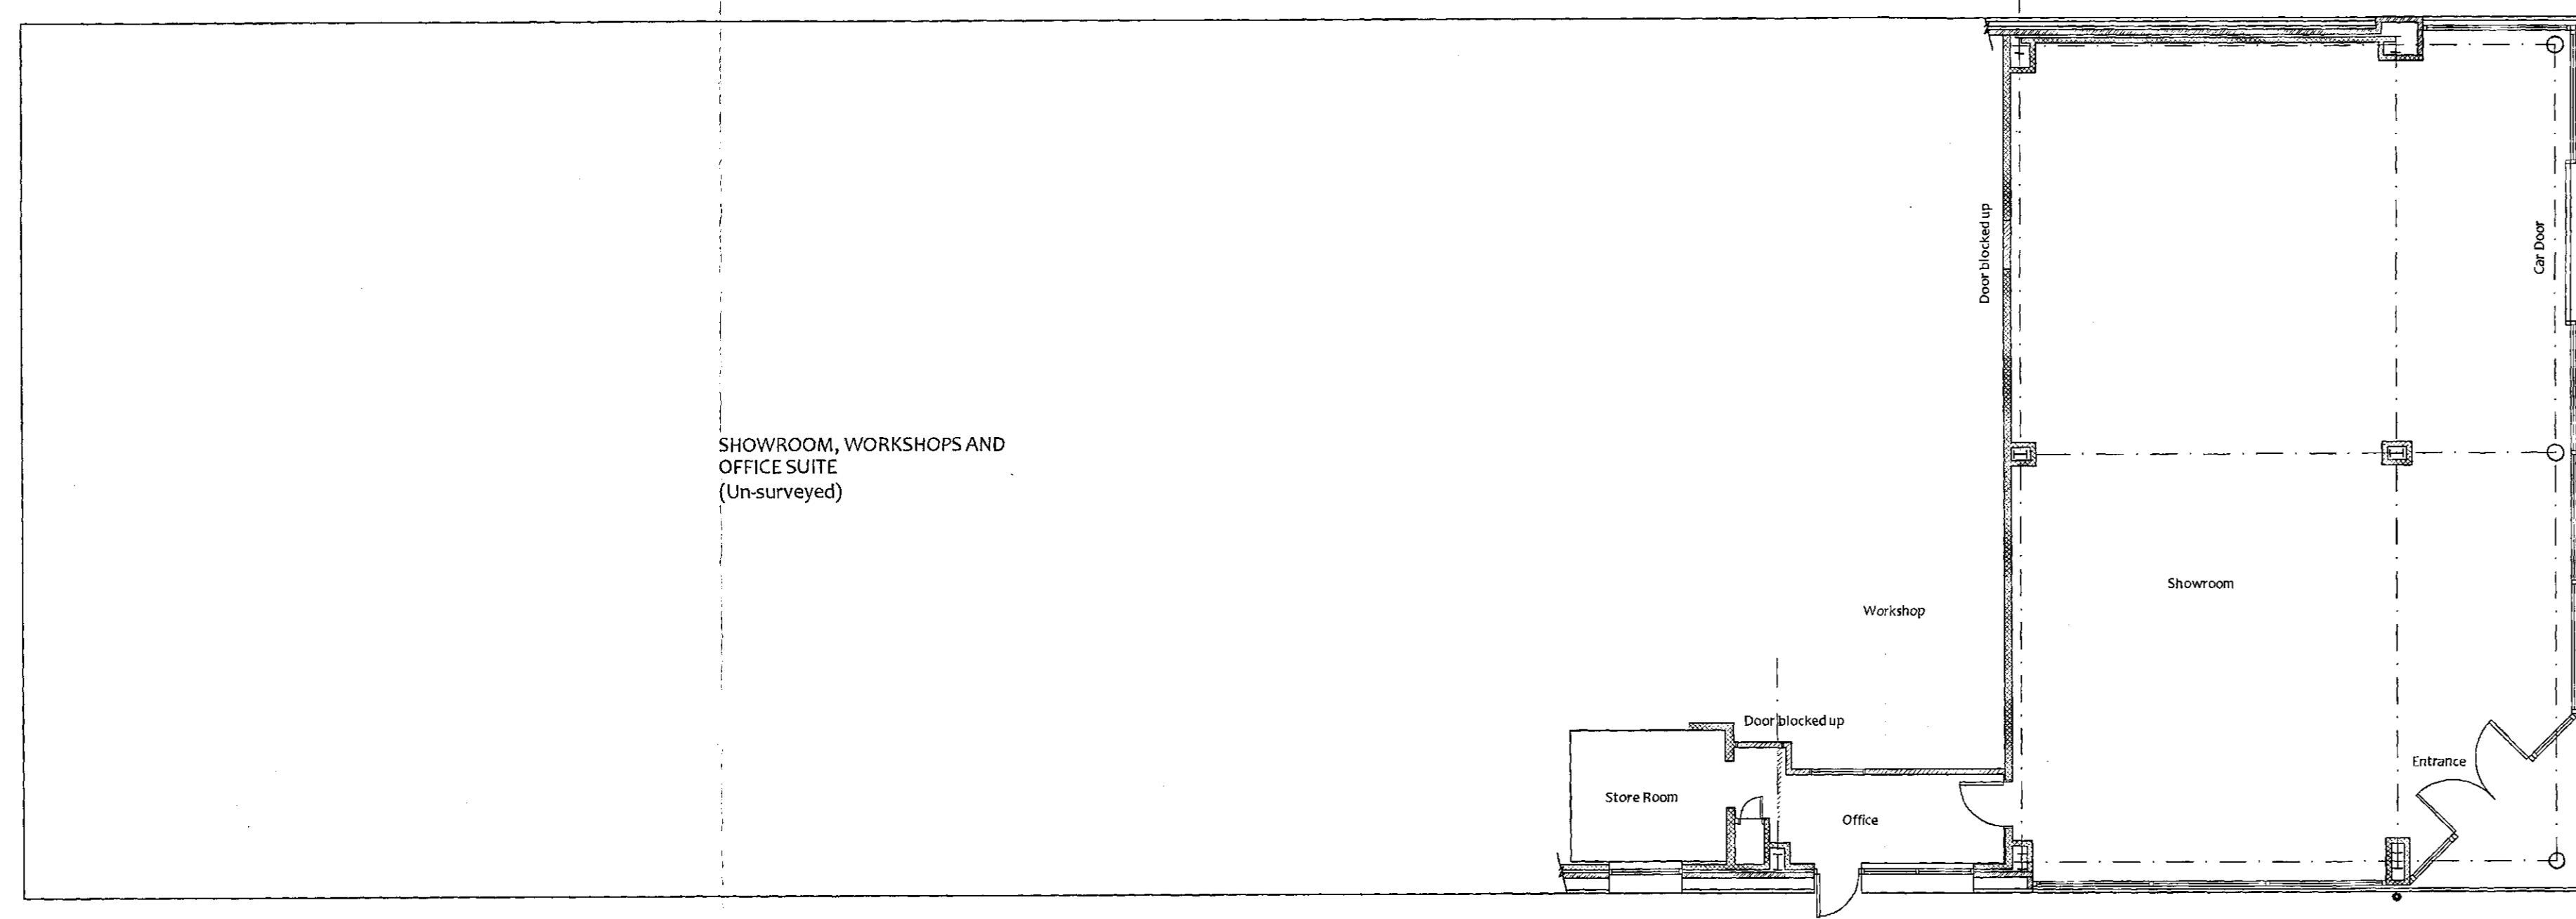


PROJECT MANAGEMENT & ARCHITECTURAL SERVICES  
WEB: www.promanconsultancy.co.uk EMAIL: info@promanconsultancy.co.uk

Project			
Cars2 Pontefract Road, Barnsley, S71 1AL			
Drawing title			
As Proposed - Peugeot Building			
Drawn	DK	Date	Dec 18
Scale	1:100@A1		
Project no.	1225	Drawing no.	1225-04
Revision			


DIMENSIONS IN mm - DO NOT SCALE FROM DRAWING - REFER TO ANNOTATION

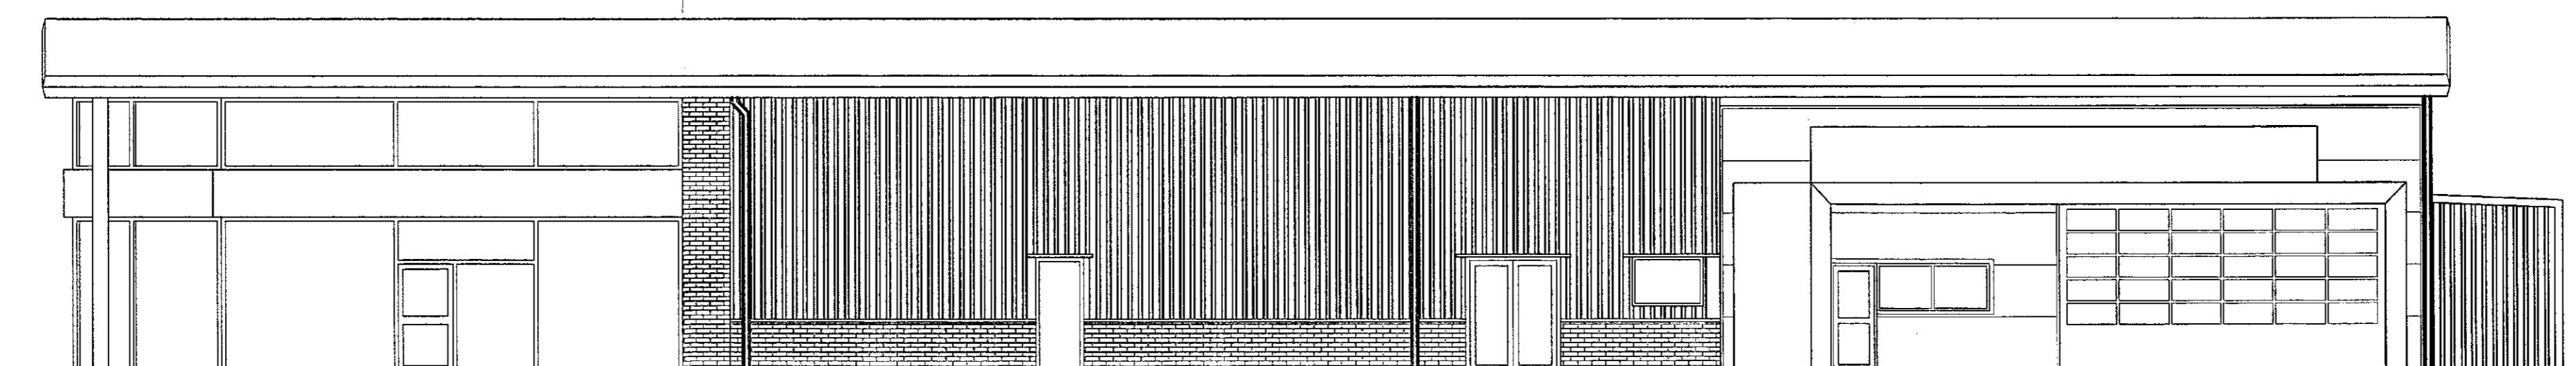


Front Elevation

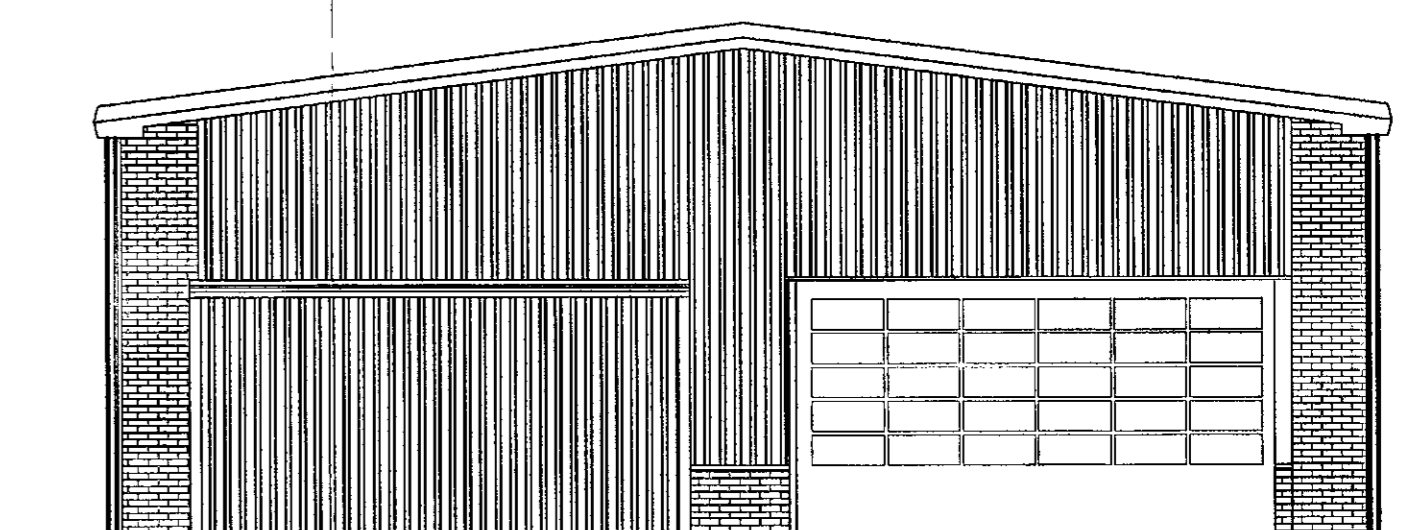

Side Elevation

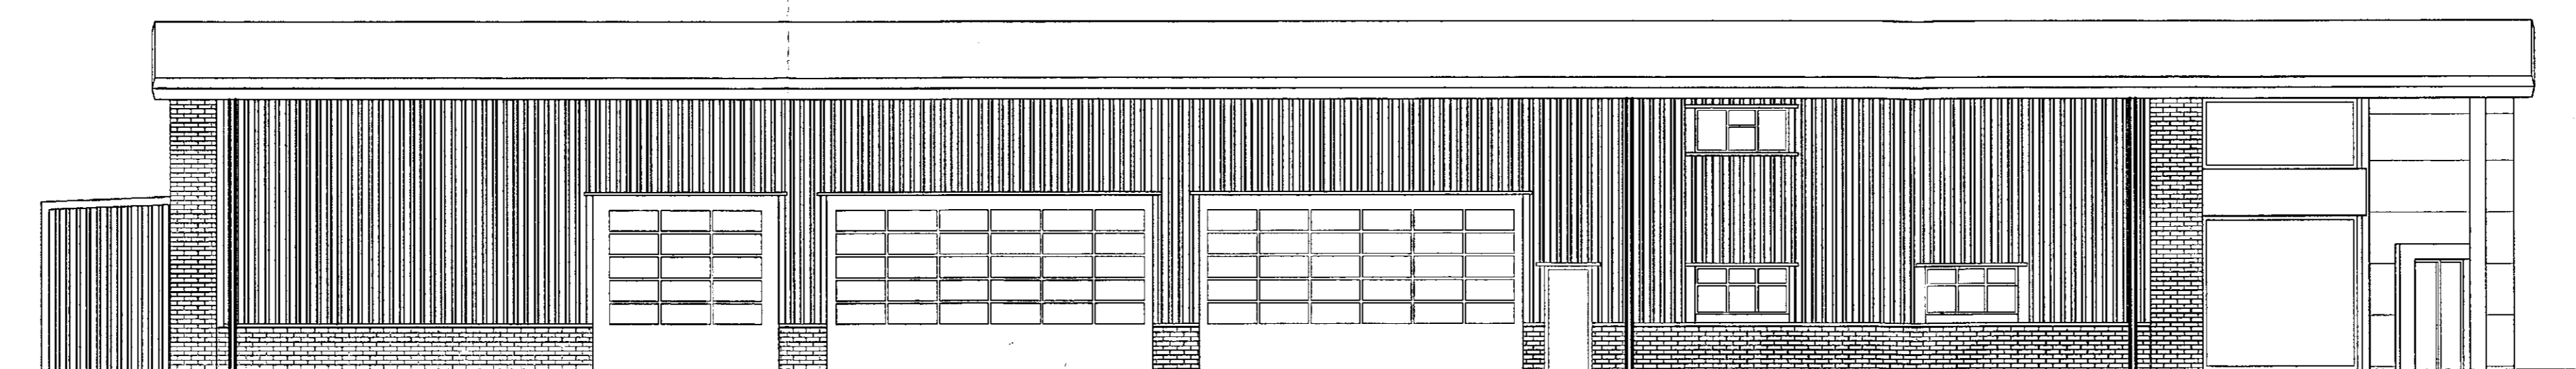

Rear Elevation

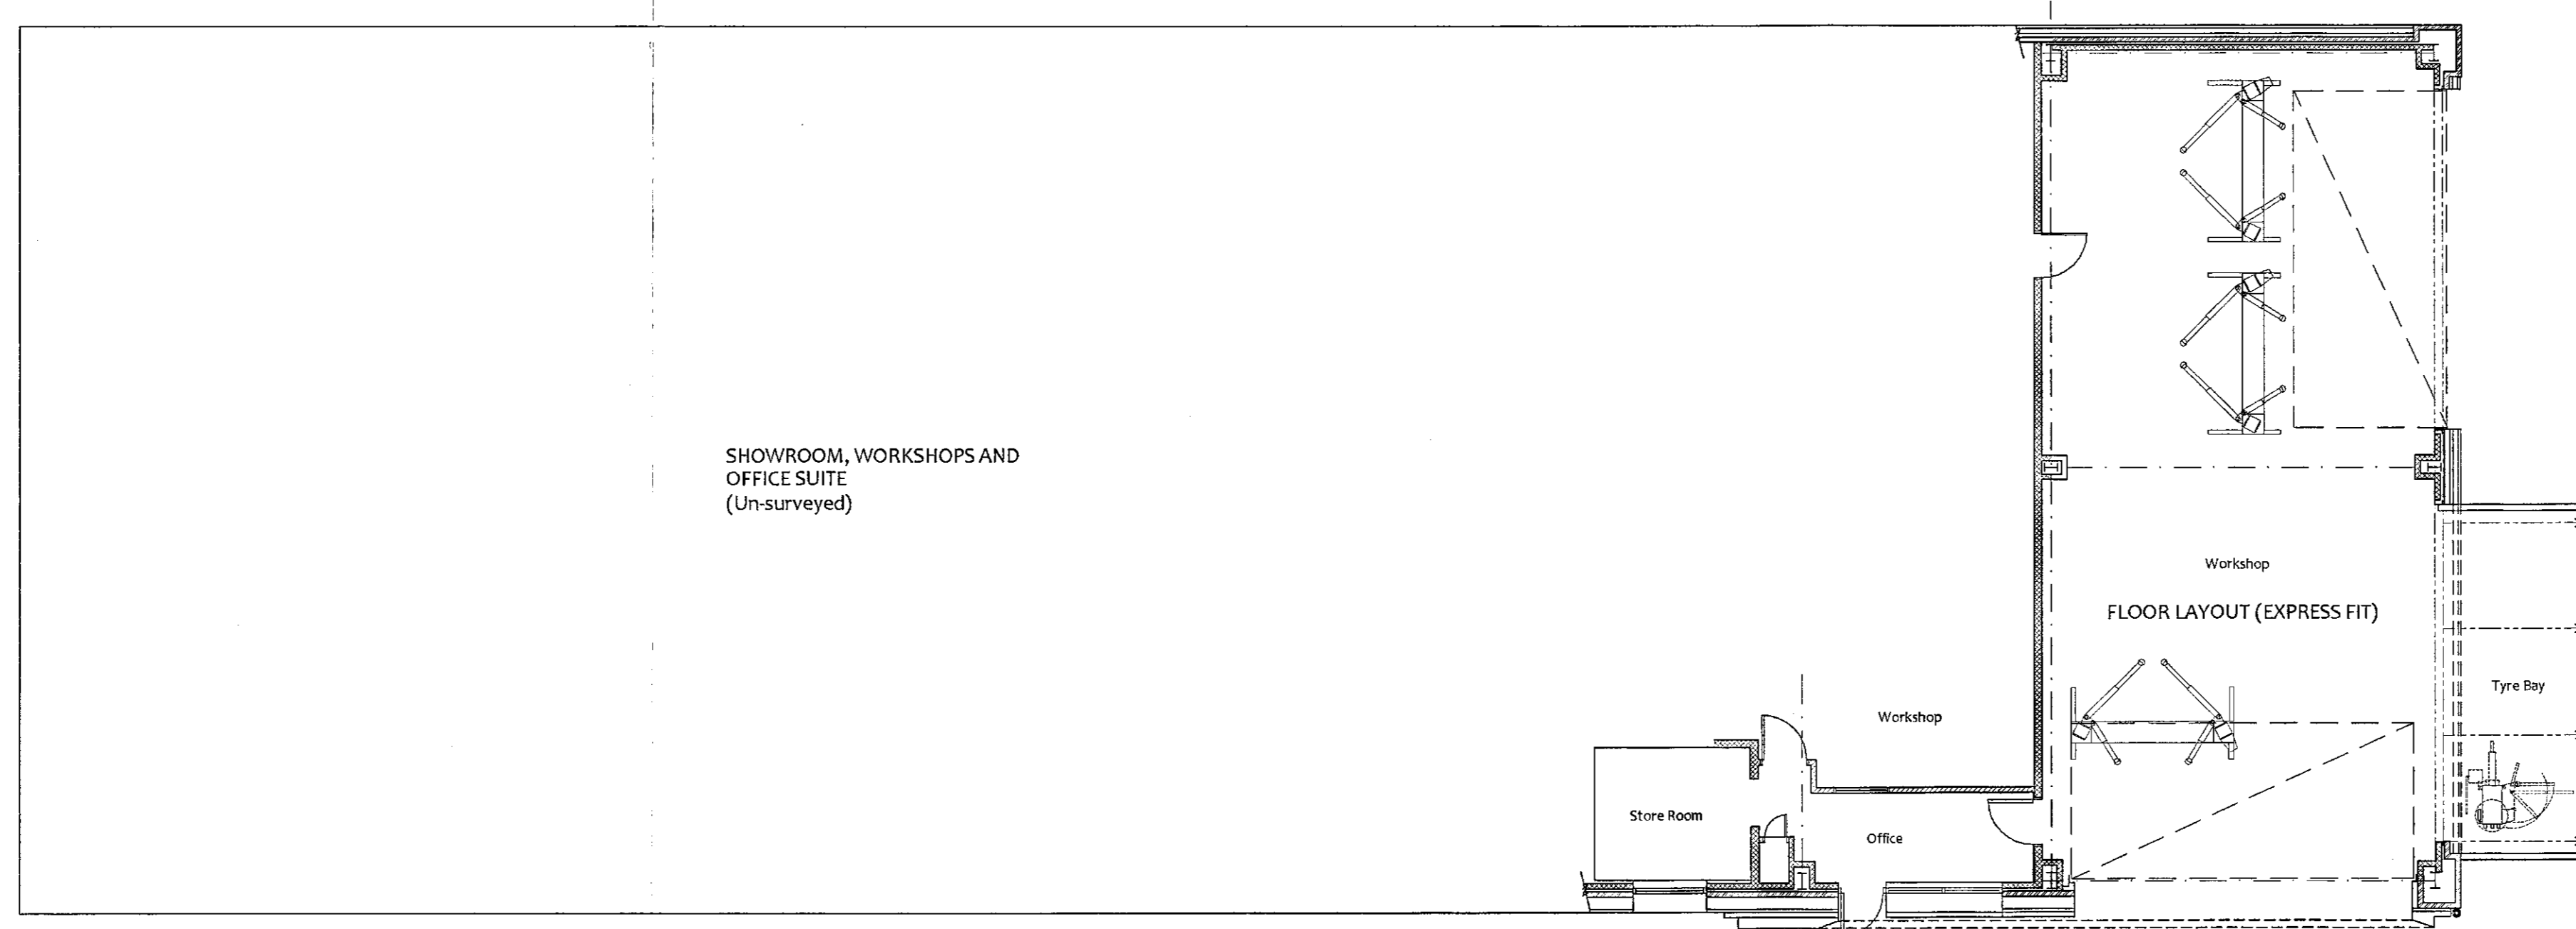

**PROMAN**  
Consultancy

ProMan Consultancy Ltd.  
14 LIPSWING WOOD  
HORSBURY BRIDGE  
WAKEFIELD  
WF1 0JZ  
TEL: 01924 279007  
MOB: 07536 604 331 8

PROJECT MANAGEMENT & ARCHITECTURAL SERVICES  
WEB: www.promanconsultancy.co.uk EMAIL: info@promanconsultancy.co.uk

Project		Cars2 Pontefract Road, Barnsley, S71 1AL	
Drawing title As Existing - Peugeot Building			
Drawn	DK	Date	Dec 18
Scale	1:100@A1		
Project no.	1225	Drawing no.	1225-03
Revision	-		