





Front Elevation
1 : 100

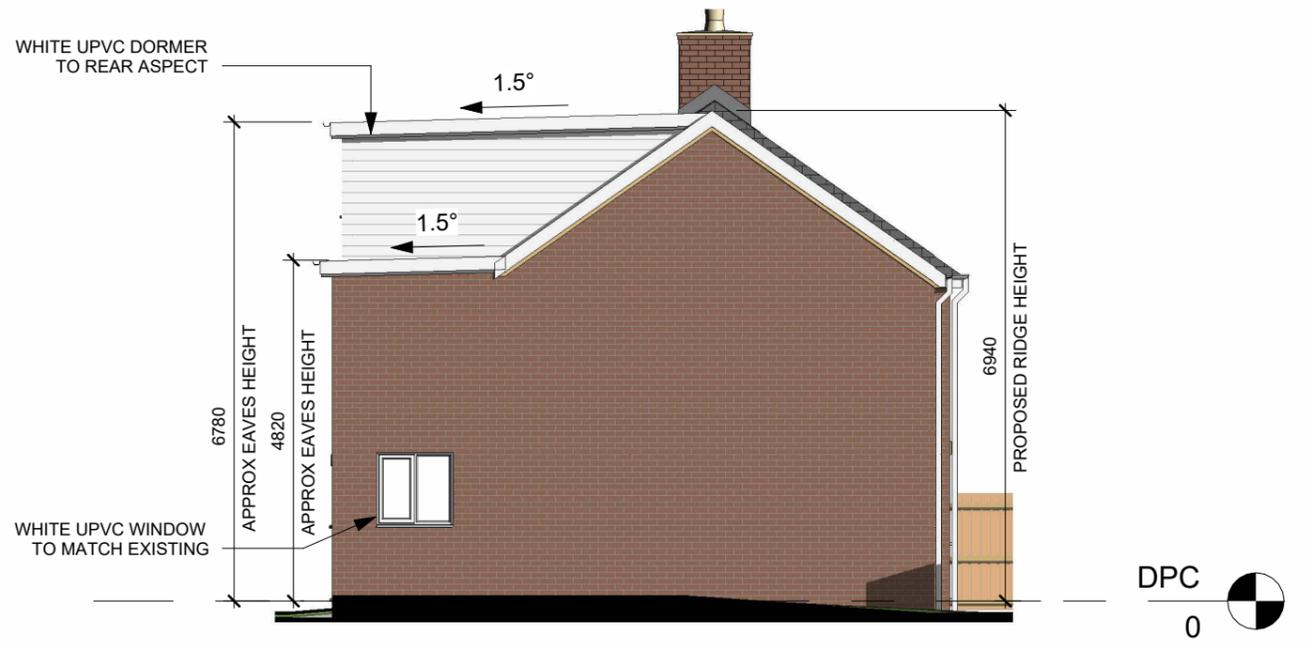

Left Elevation
1 : 100



Rear Elevation
1 : 100

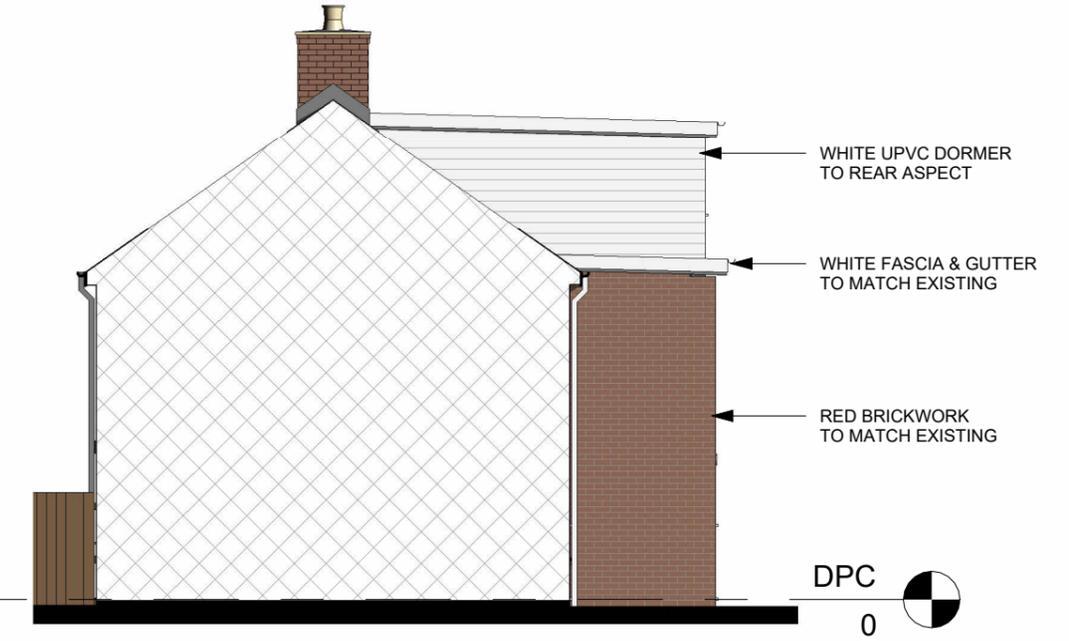

Right Elevation
1 : 100

Project Title
MR D SHIRT
17 COLUMBIA ST, BARNSELY. S70 4LE
PROPOSED EXTENSION

Drawing Title
Proposed Elevations
A3

Revision Note: Issued for Planning Permission		
Scale 1 : 100	Drawn By BN	Date NYI
Drawing No. NCBD- DSH- A103	Revision A	

NORTH CONSTRUCTION:
DESIGN & BUILD
from conception to completion
 26 Church St.
 Gawber
 S.Yorks
 S75 2RH
 Tel: 01226 828972
 Mob: 07974116241
<https://benorth60.wixsite.com/nctb>

CONTRACTORS MUST CHECK ALL DIMENSIONS ON SITE. ONLY FIGURED DIMENSIONS TO BE WORKED FROM DISCREPANCIES MUST BE REPORTED TO THE DESIGN OFFICE BEFORE PROCEEDING

ORIGINAL SHEET SIZE A3 - DO NOT SCALE FROM THIS DRAWING