


REAR ELEVATION
Scale 1:100



FRONT ELEVATION
Scale 1:100




SIDE ELEVATION (L)
Scale 1:100

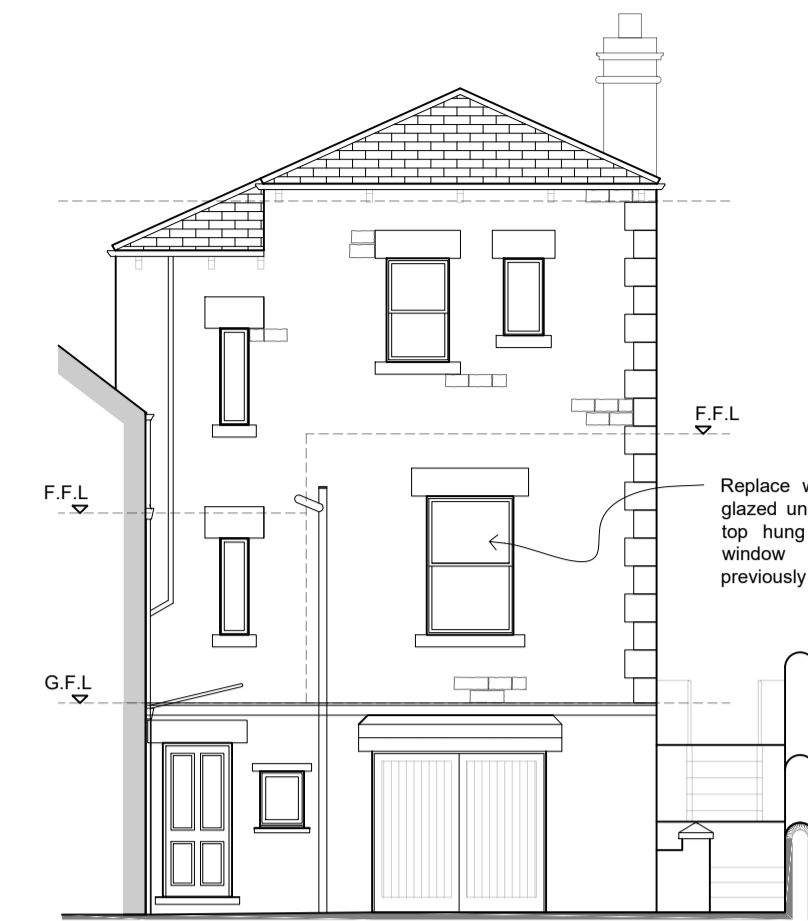


REAR ELEVATION
Scale 1:100


NB:
The only change on the rear elevation is the window replacement.

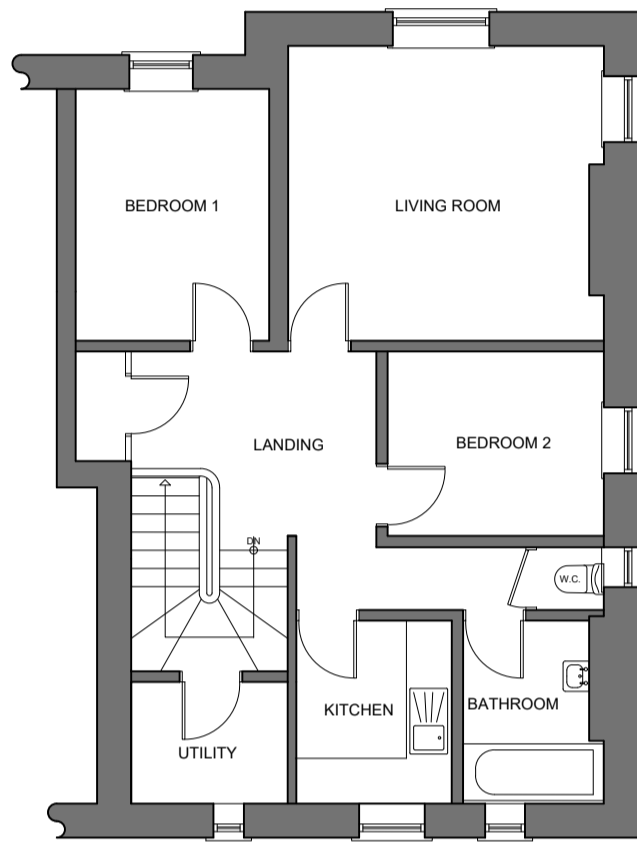


FIRST FLOOR PLAN
Scale 1:100

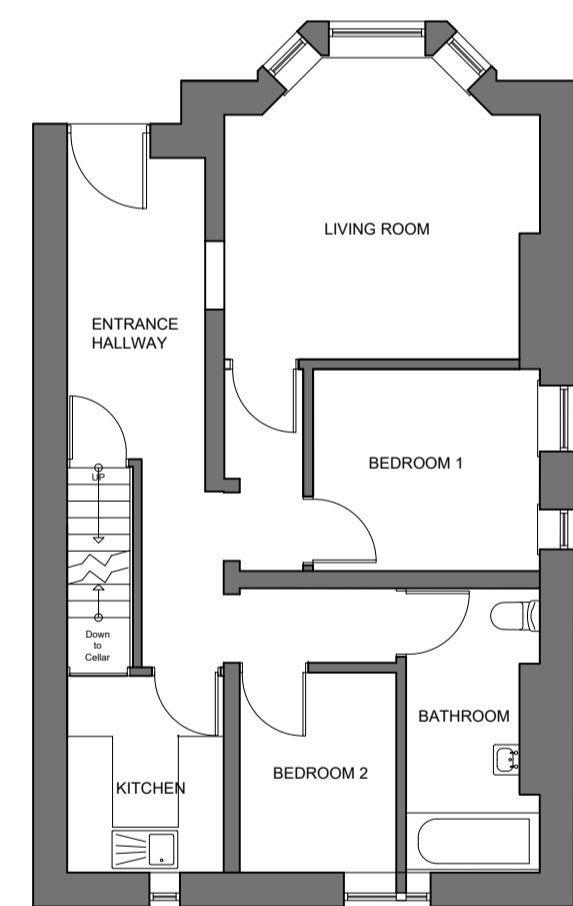

GROUND FLOOR PLAN
Scale 1:100

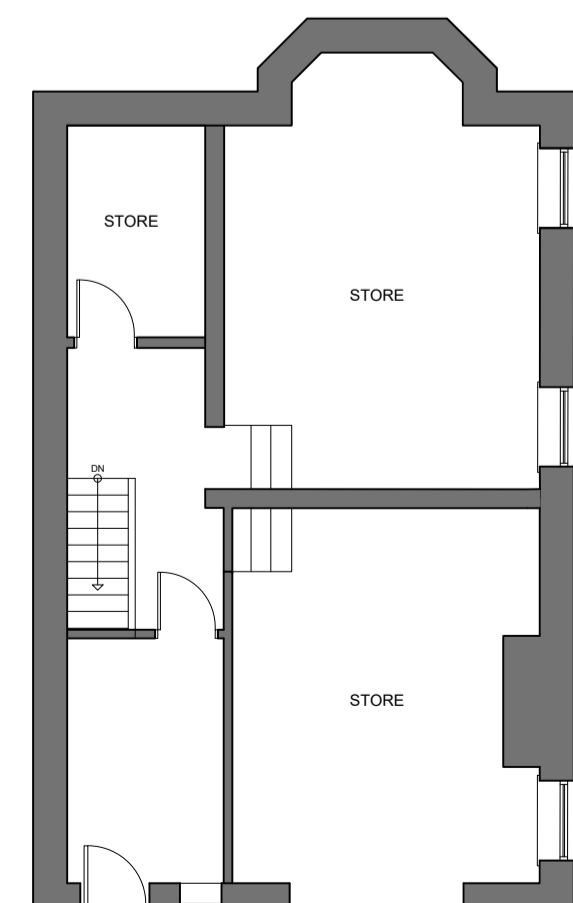


LOWER GROUND FLOOR PLAN
Scale 1:100

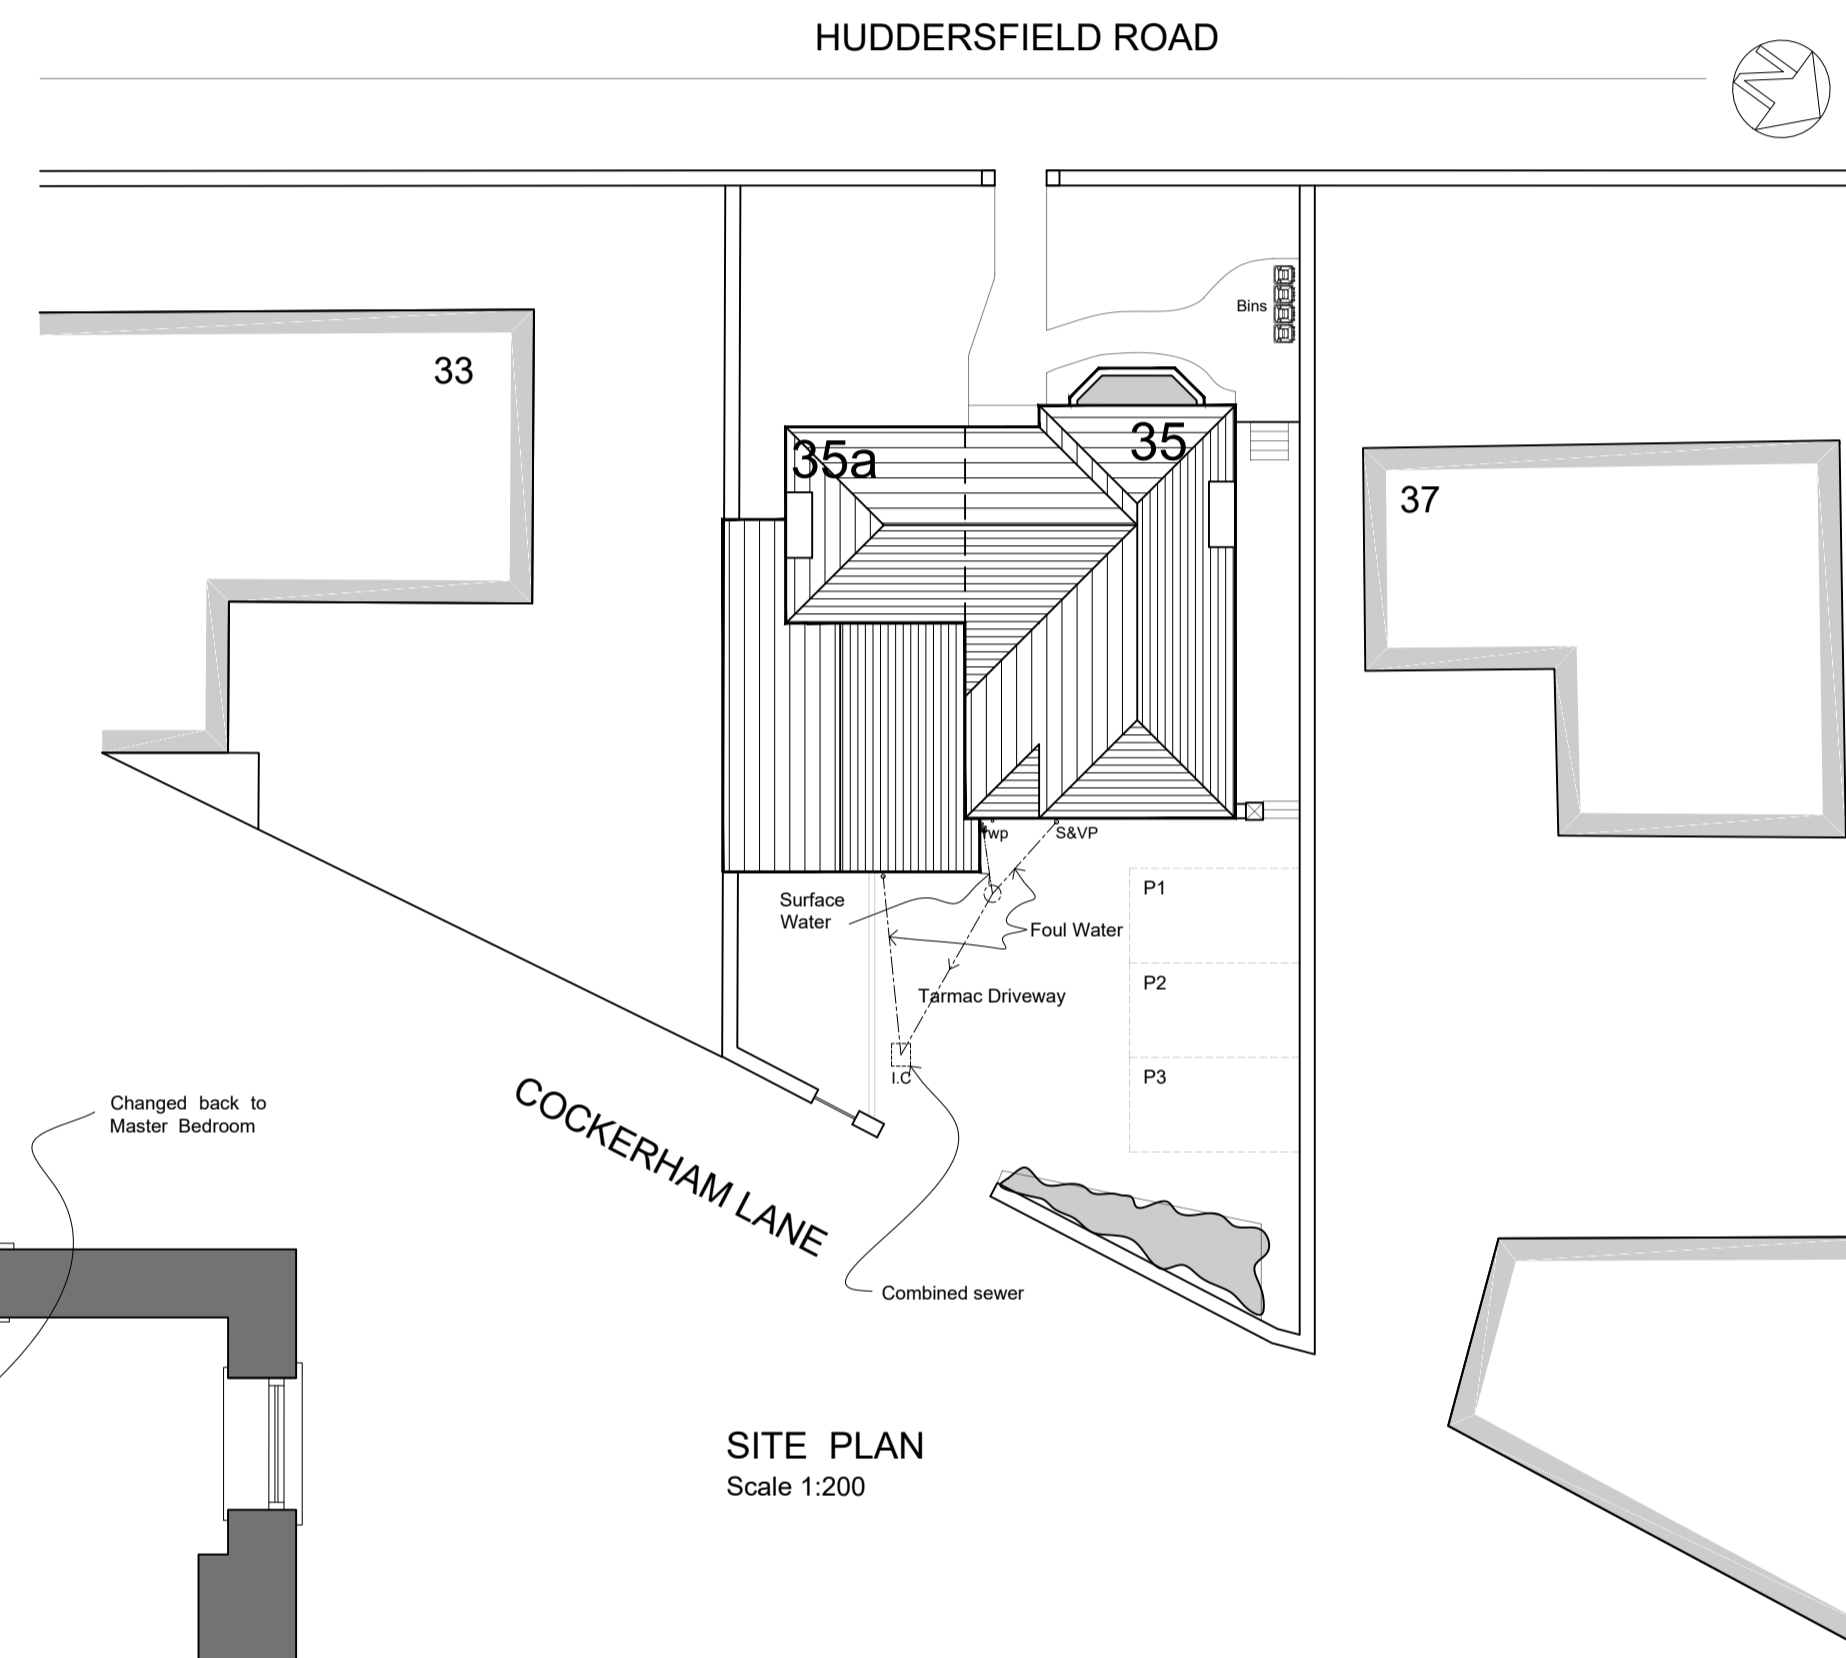


SITE PLAN
Scale 1:200


PROPOSED

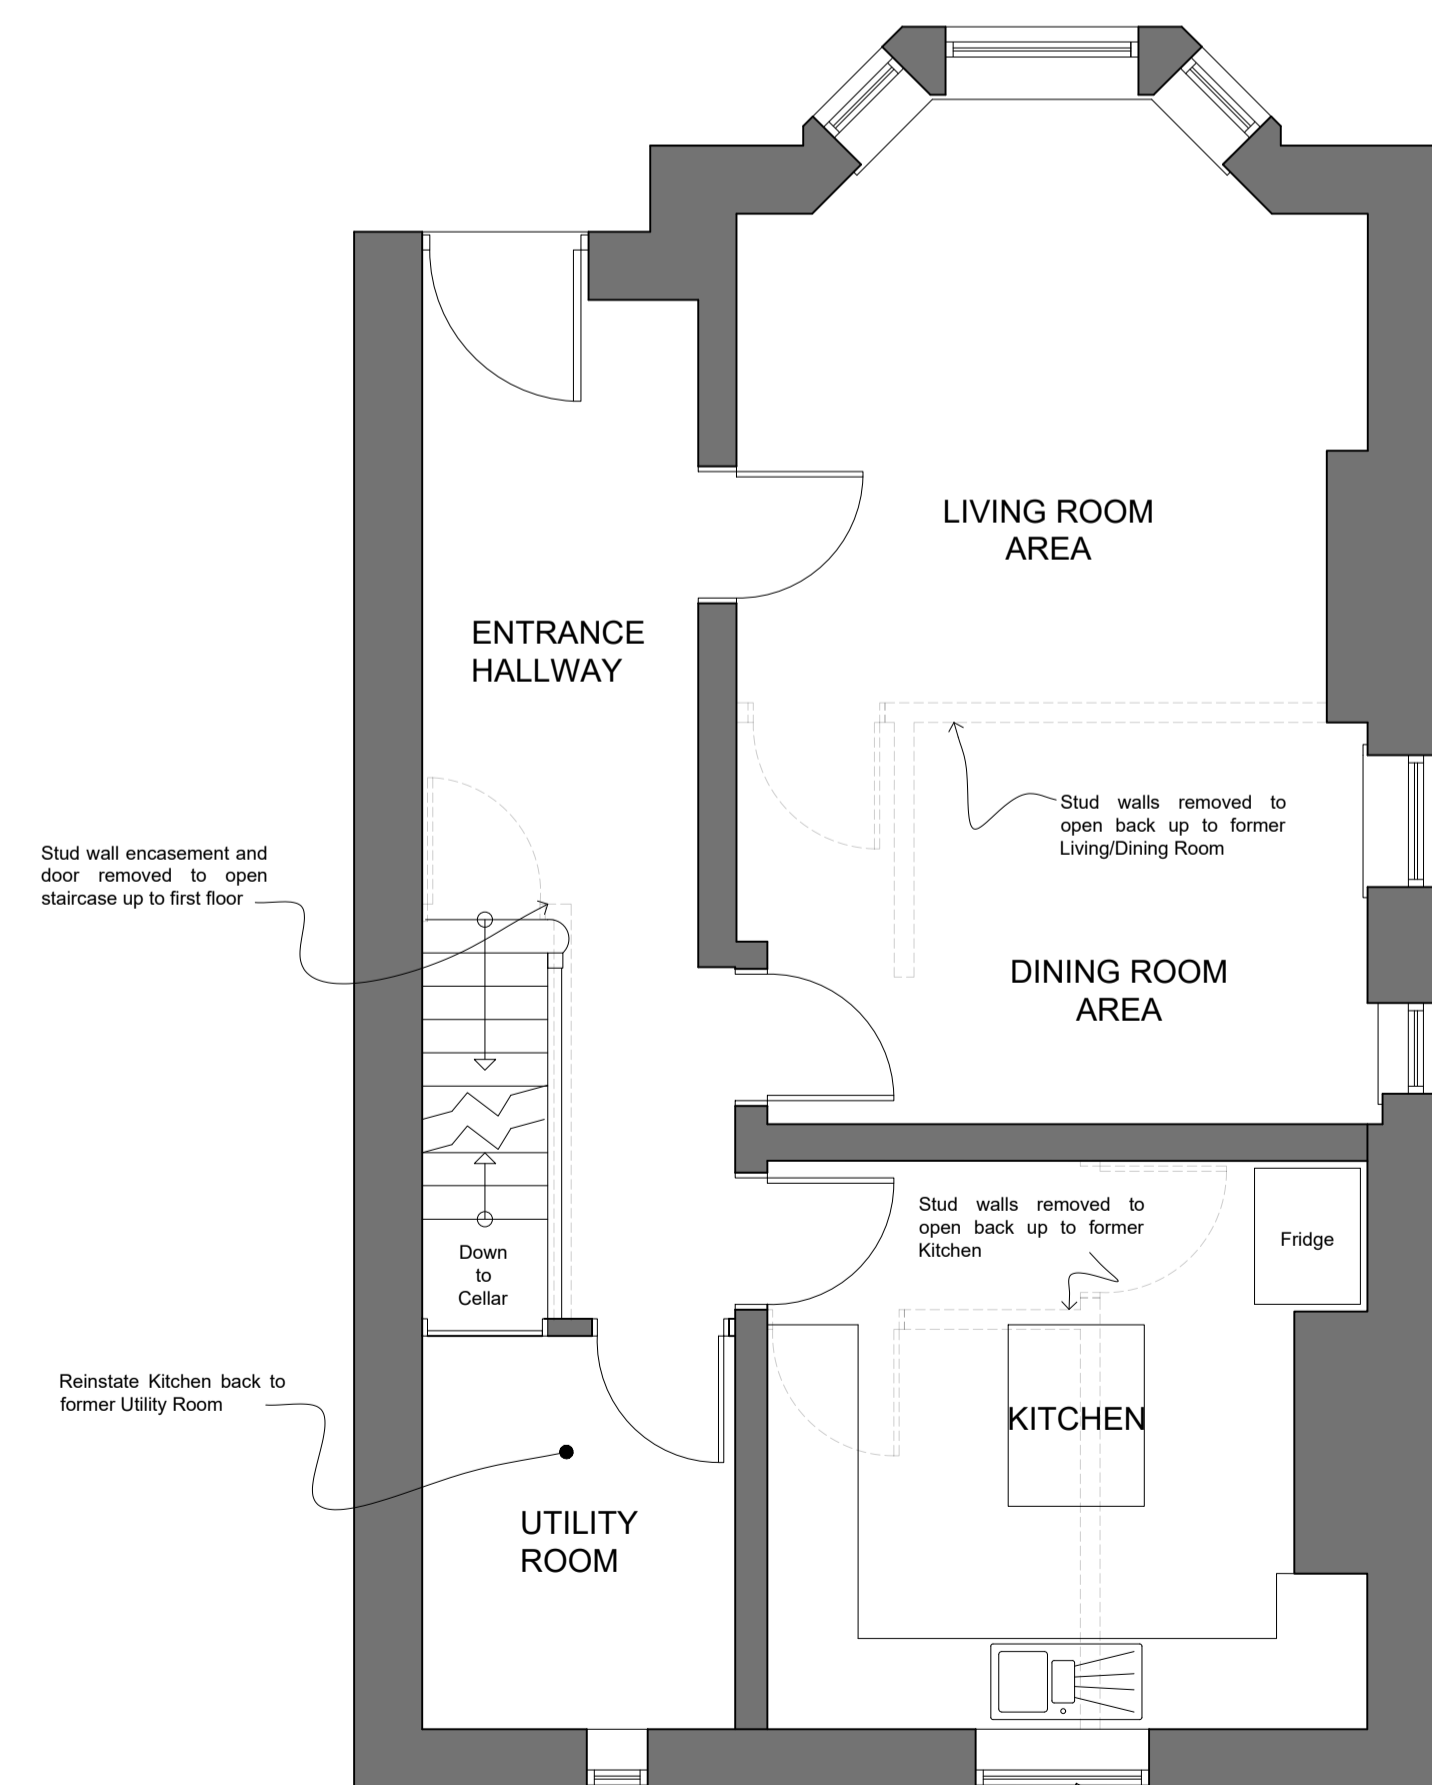

GROUND FLOOR PLAN
Scale 1:50

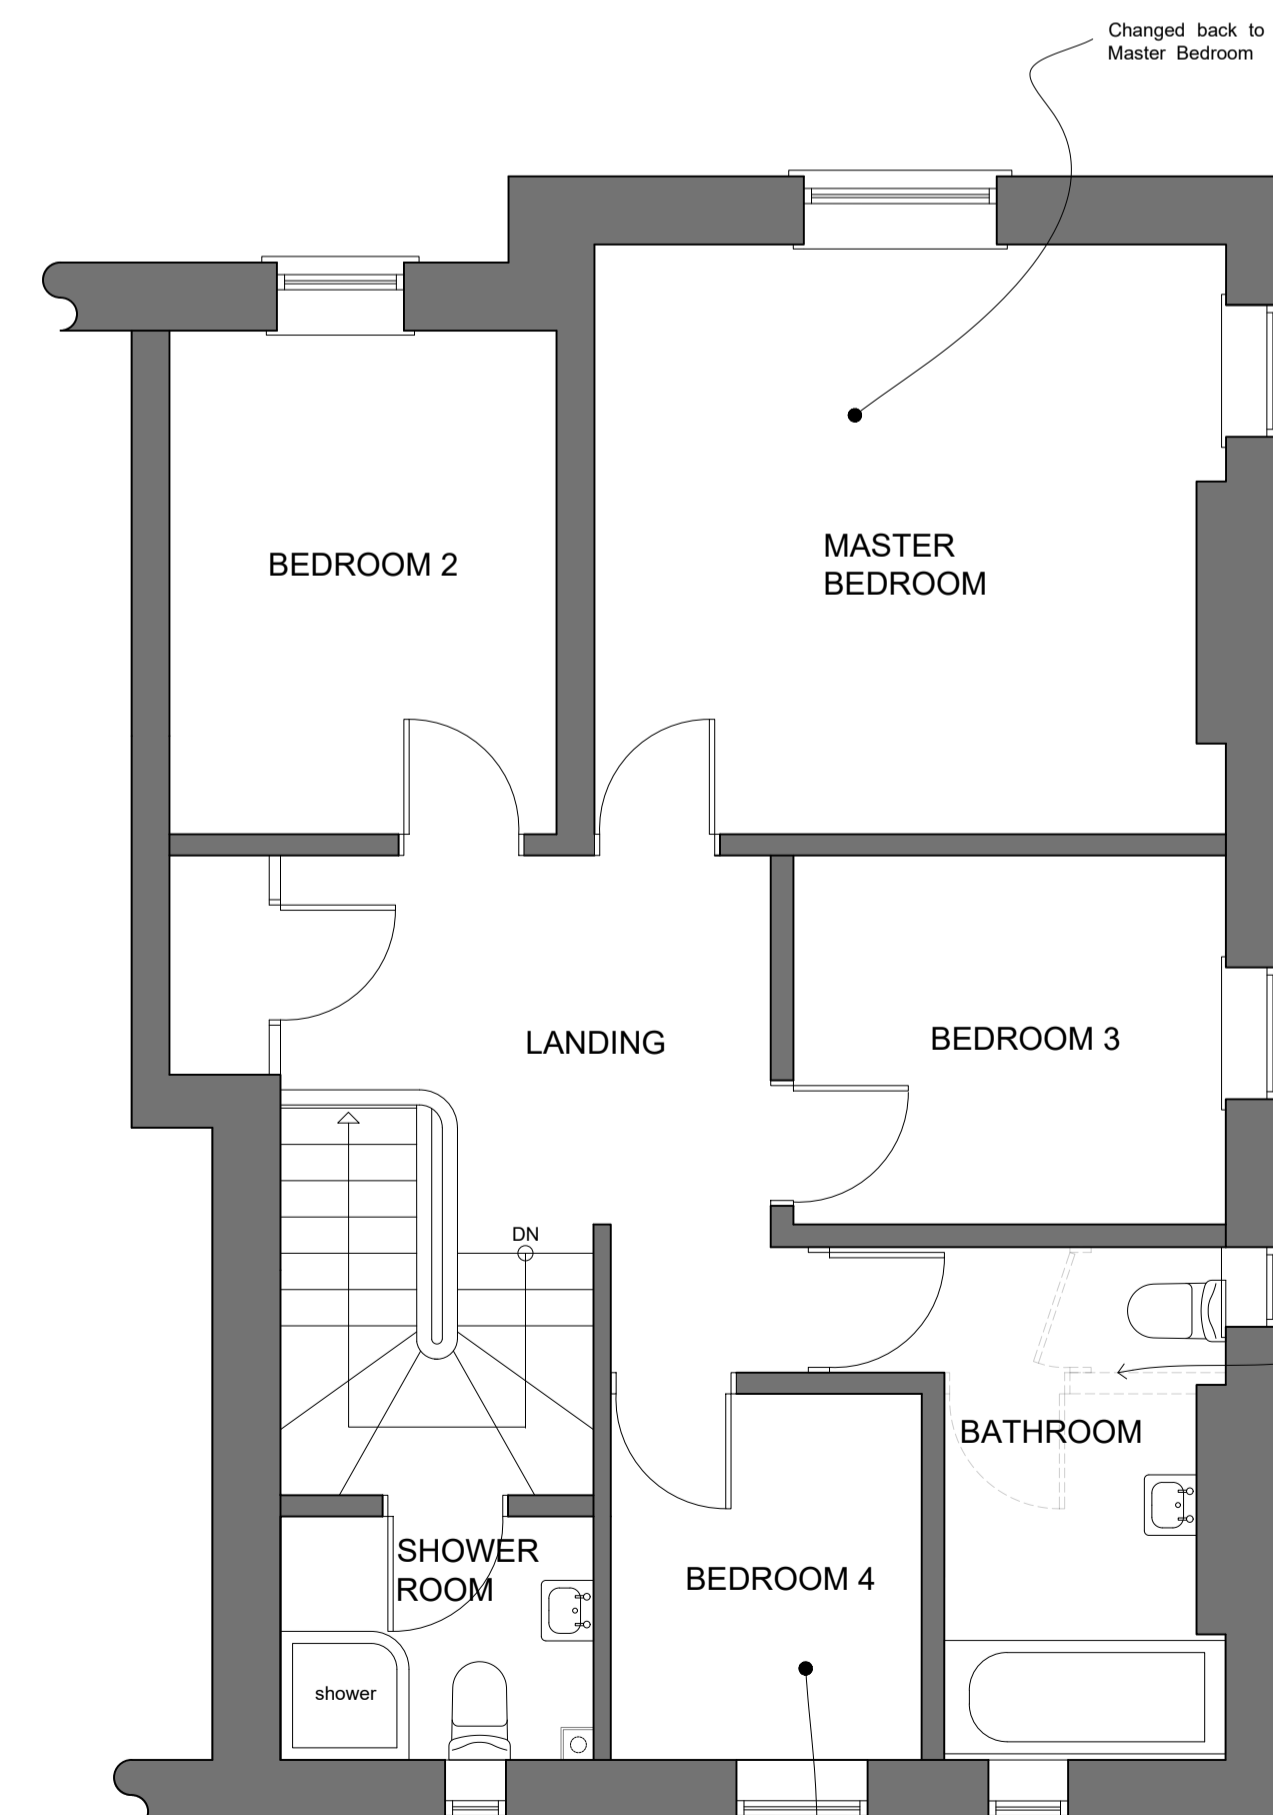

FIRST FLOOR PLAN
Scale 1:50

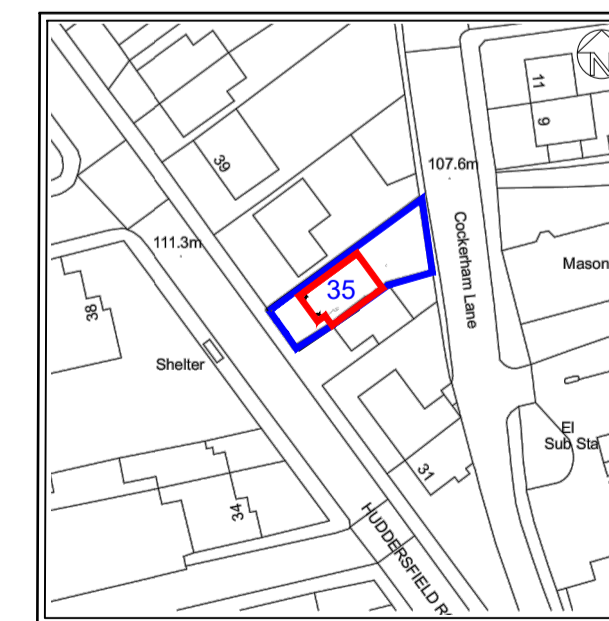

SITE LOCATION PLAN
Scale 1:1250

Rev.	Date	Description	By:
1	07/06/2026	1877	steven@drawit.biz
2			www.drawit.biz
3			15 Medway Close Barugh Green Barnsley S75 1NY
<p>DRAW IT ARCHITECTURAL SERVICES</p>			
Purpose: PLANNING			
Status: EXISTING & PROPOSED			
Dwg of: Floor Plans, Elevations, Site & Location Plan			
Client: Mr K Blackburn			
Site Address: 35 Huddersfield Road Barnsley S75 1DN			
Project: Restoring building from two flats back into single 4 bedroom dwelling			
Drawn by:	Date:	Rev:	
SH	20/01/2026		
Scale:	Dwg No:		
AS SHOWN	2503_101		