



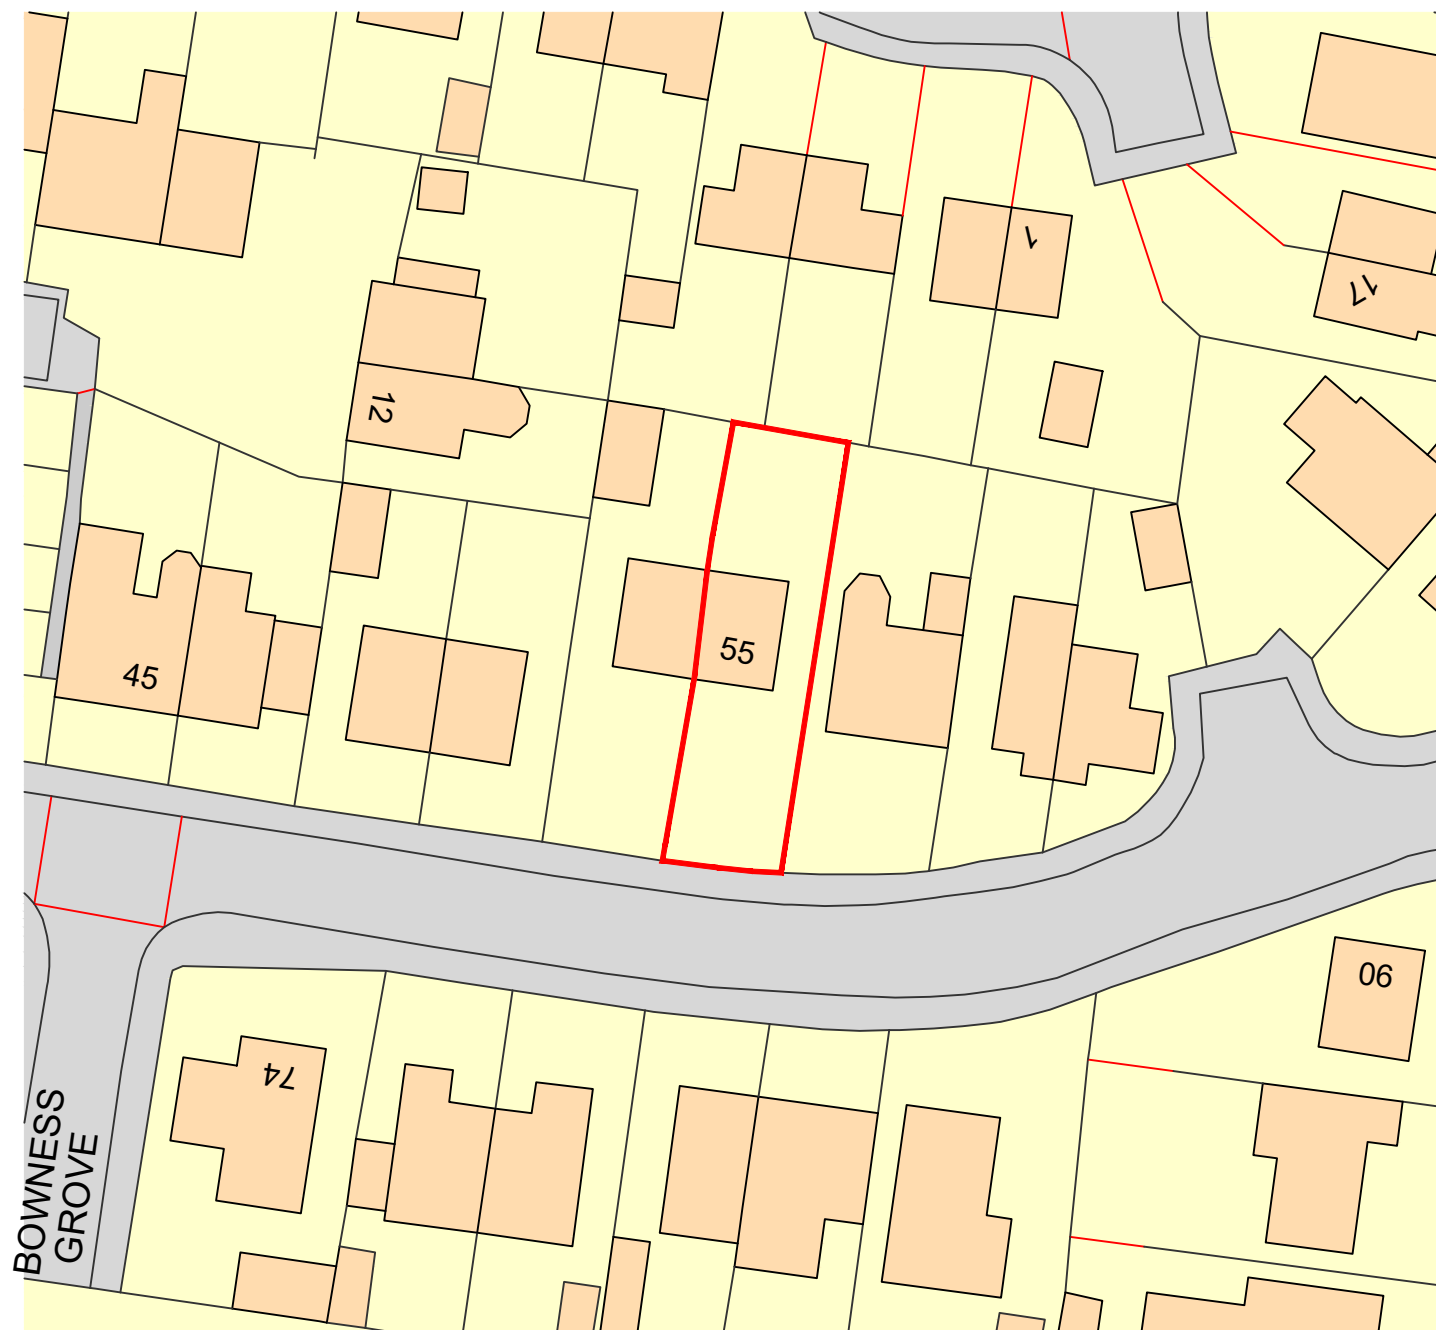

DATE	REVISIONS	BY
------	-----------	----

--	--	--

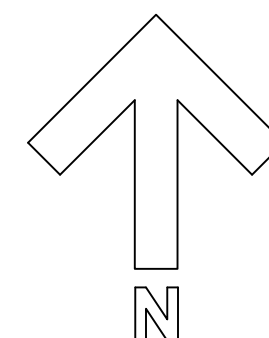

DRAWN	AN	CHECKED	DATE	April 2024
-------	----	---------	------	------------

DRG. No.	03	REV.
----------	----	------

SCALE: 1:500@A3

Existing Site Plan

55 Conistone Drive
Bolton Upon Dearne
Rotherham