


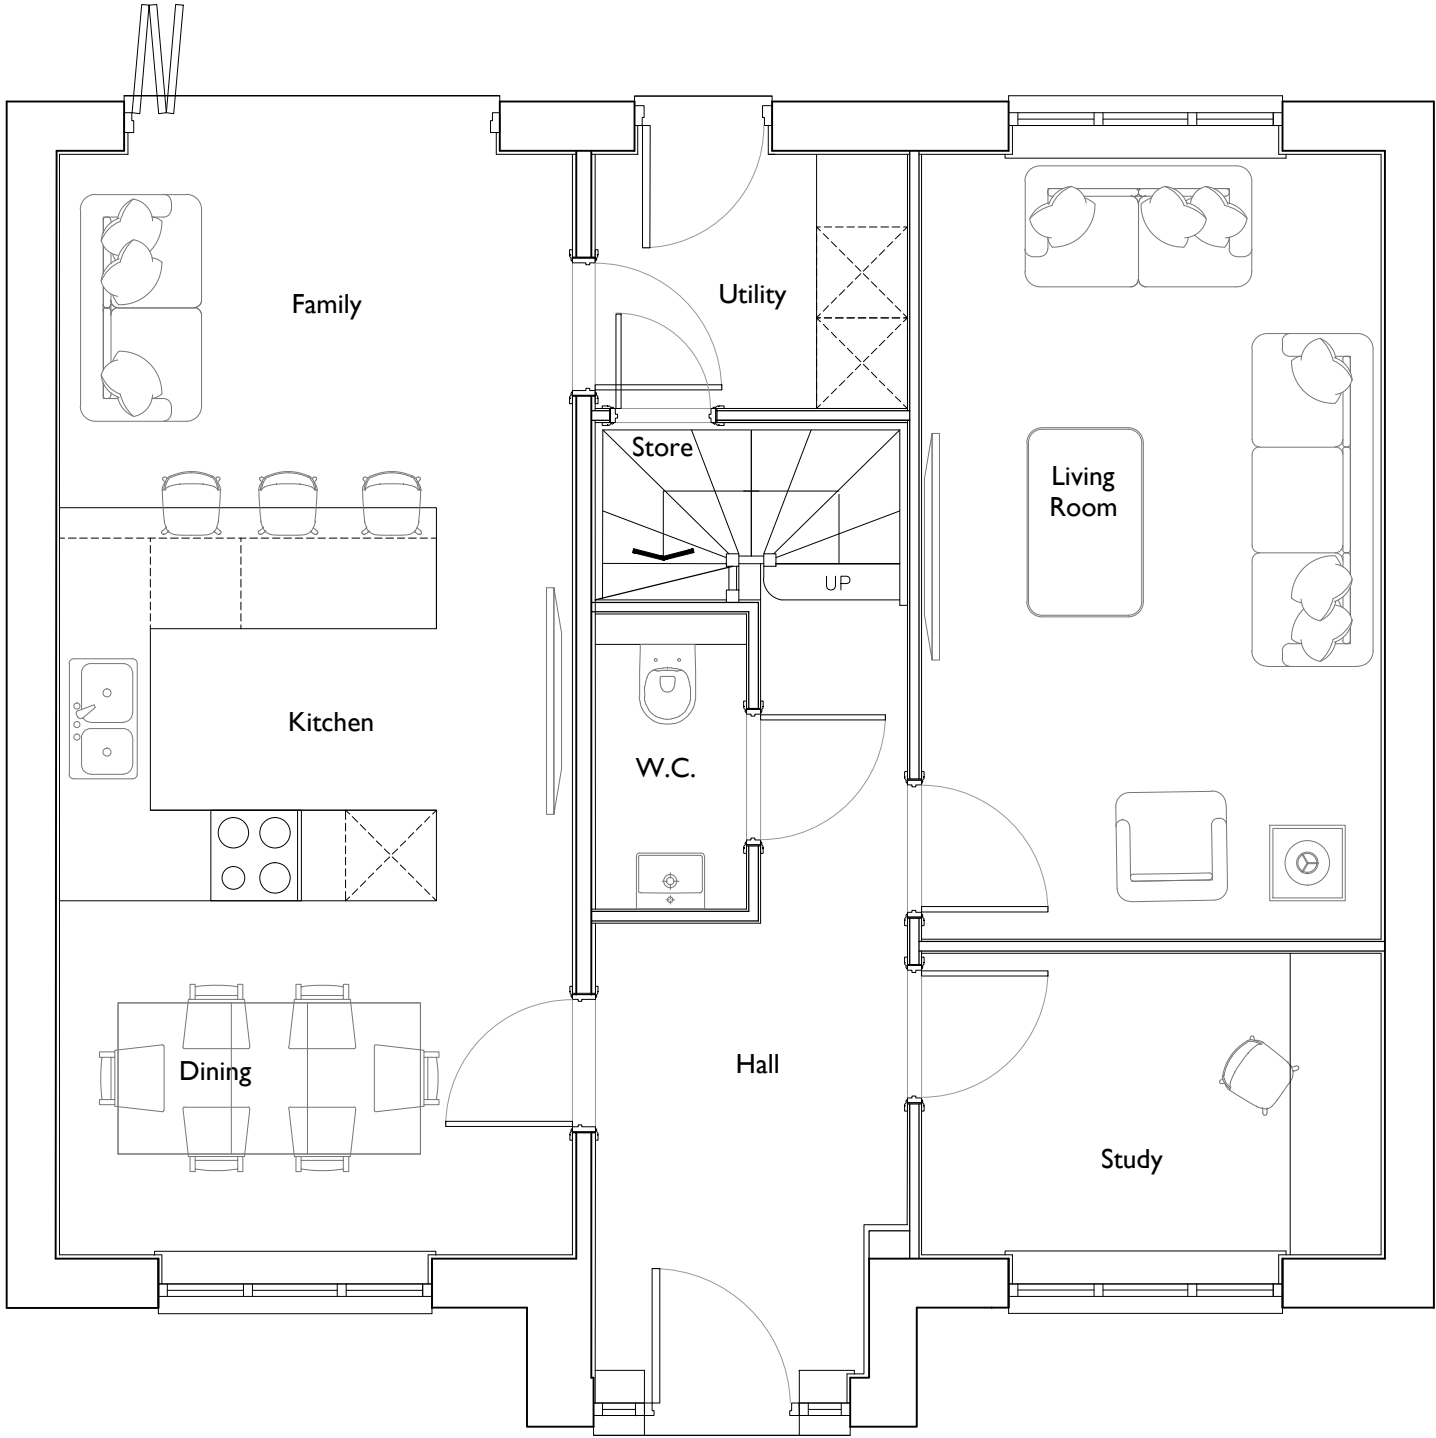

GROUND FLOOR

OP
PLOT 14, 20

Date 06.10.21	Description Plot numbering updated.	Rev A	House Type N403A	Thorpe Arch Grange Walton Road Thorp Arch LS23 7BA			Scale @ A3	1:50	Date	18/03/21
		Drawing Title Ground Floor Plan	01937 543599 www.newethomes.co.uk				Drawn	JL	Checked	
		Site Thurlstone					Drawing No.	TS-N403A.04		Rev.
										A