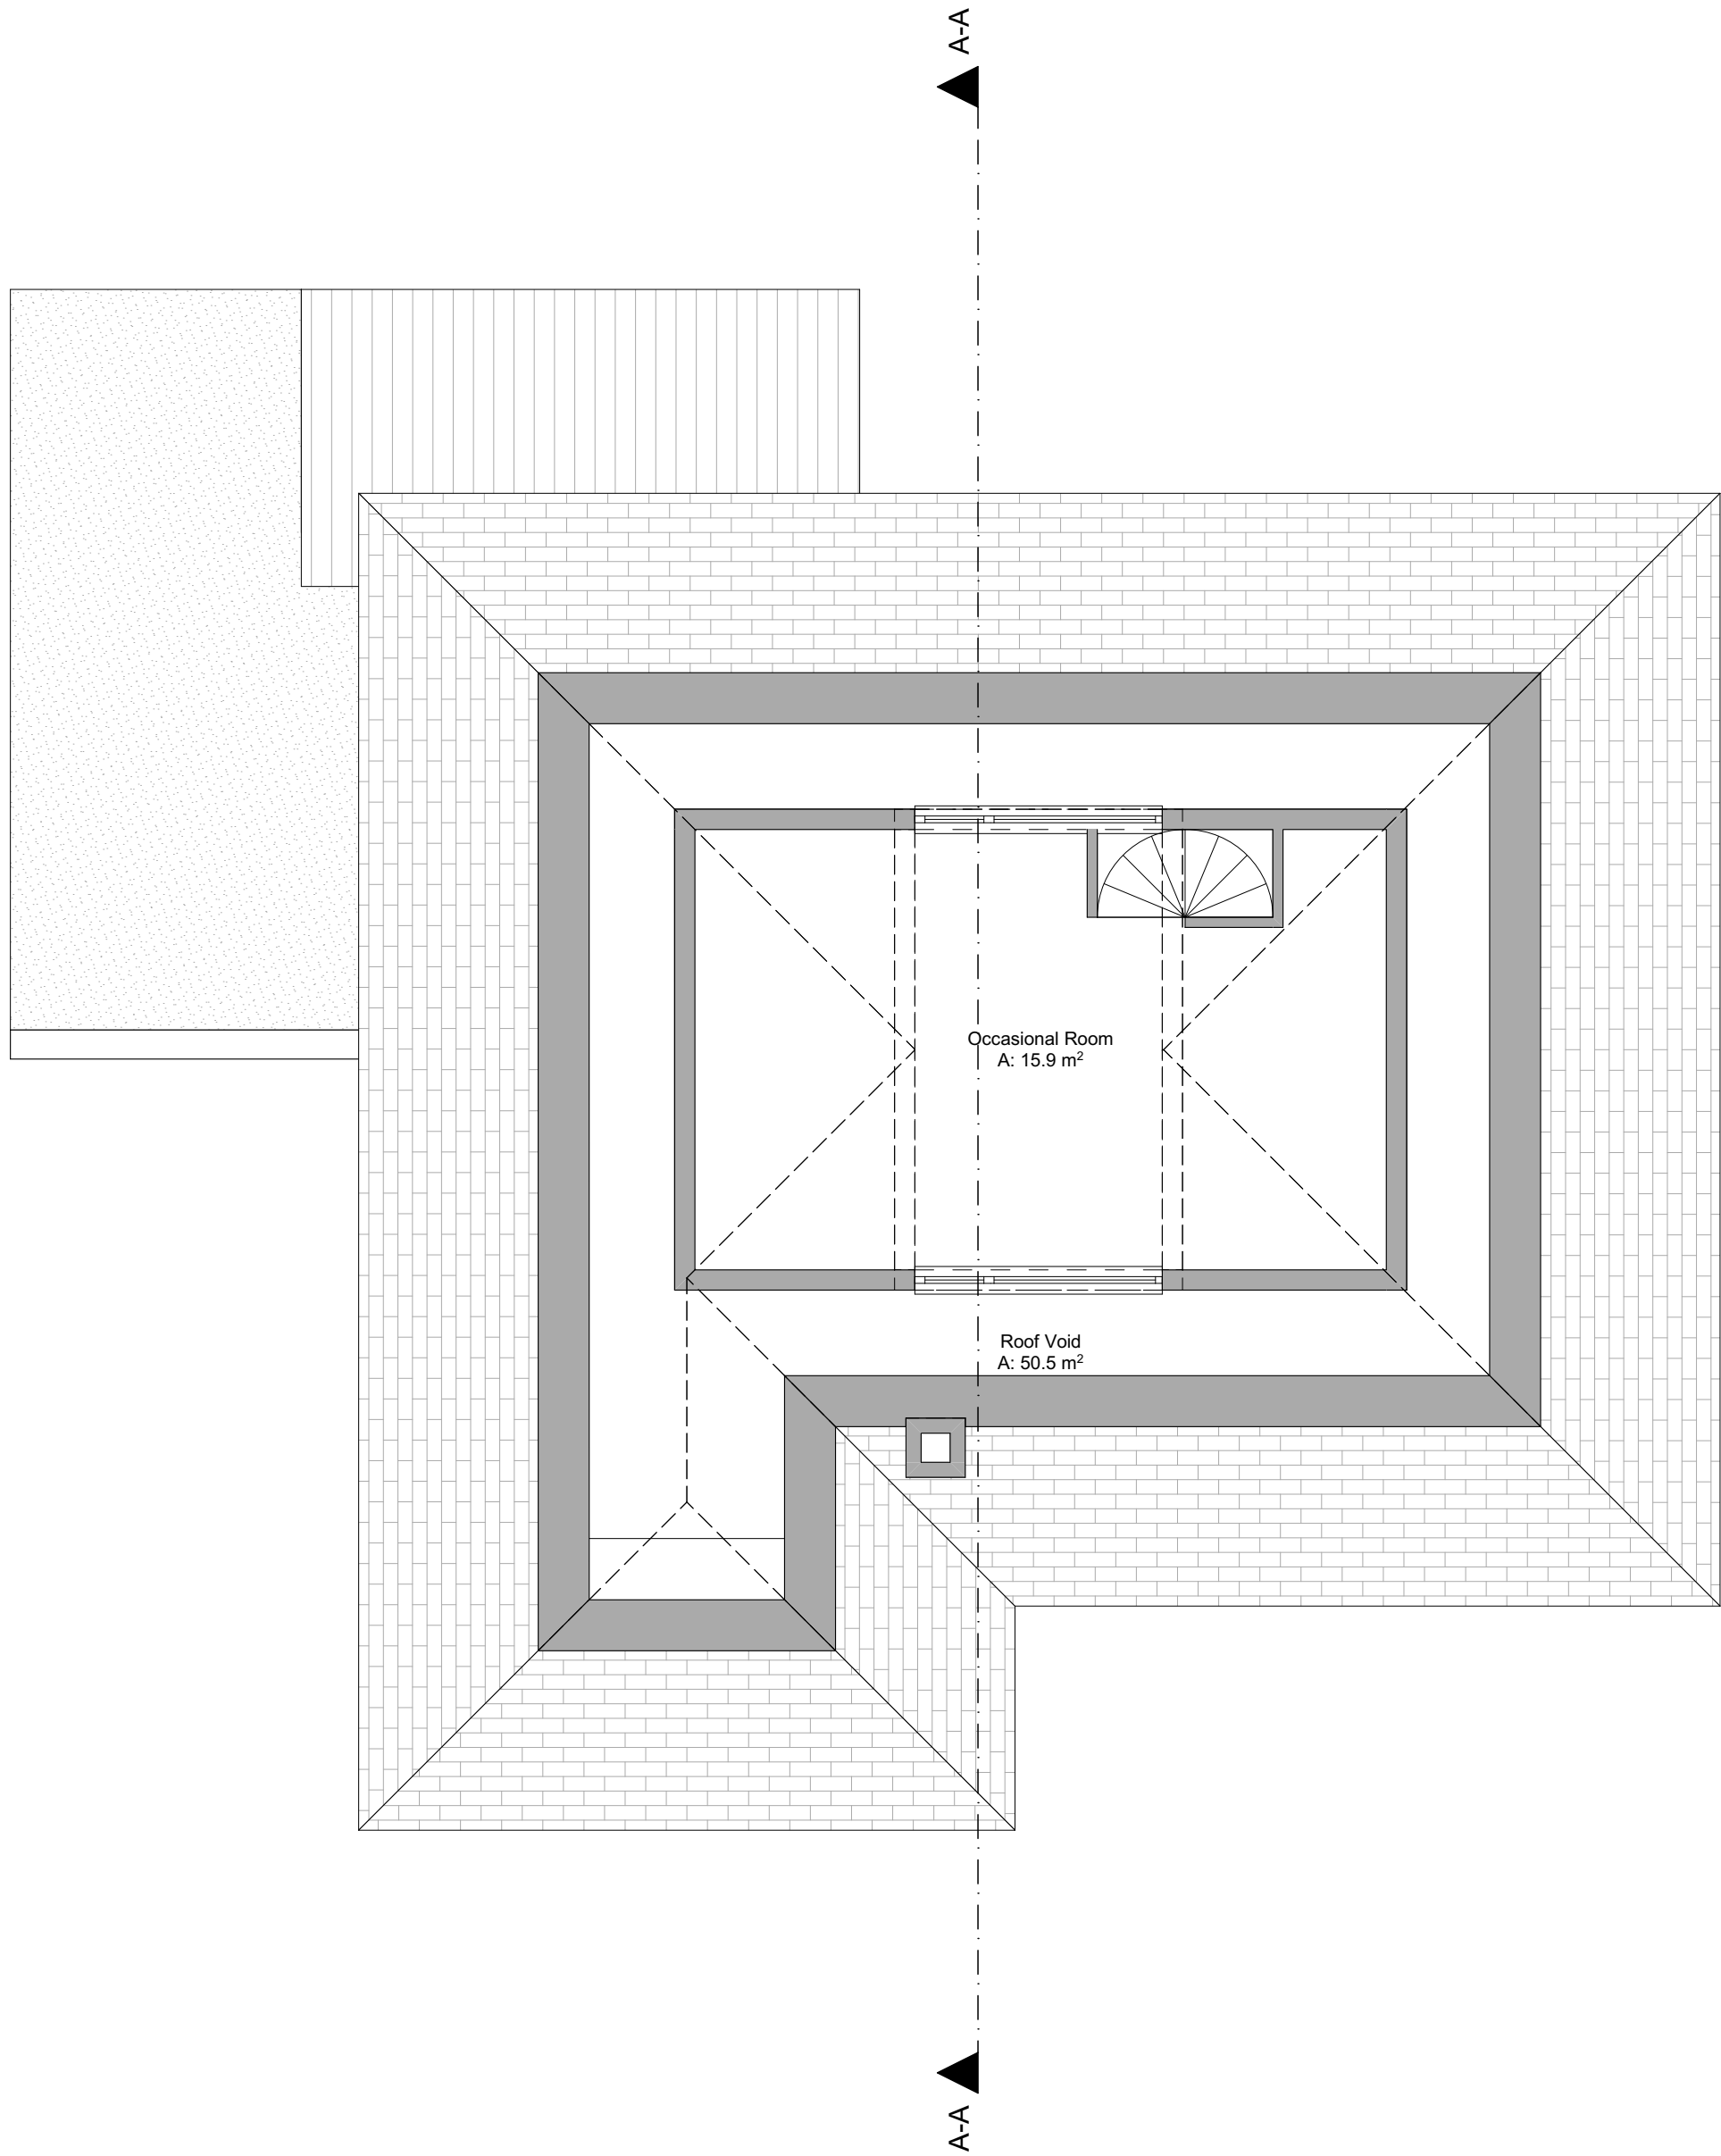



NOTE

Drawing use for status issued for only. Feasibility & Planning drawings are not intended for construction or manufacture. J Mahoney Architects Ltd cannot accept any responsibility for issues arising due to this.

All dimensions to be checked on site and any discrepancies to be notified prior to the commencement of work.

Do not scale from this drawing. If in doubt ask

© J Mahoney Architects

 

B	Updated to planning status	18.02.25	JFM
A	Initial issue	28.01.25	JFM
Rev	Revision Notes	Date	Initial

status

PLANNING

J Mahoney Architects
Design & Planning

J Mahoney Architects,
25 Millstones, Oxspring
Sheffield, S36 8WZ

Tel: 07577572695
Email: Jmahoneyarchitects@gmail.com

client

Mitchel Wilshire & Megan Amott

job title

10 Wentworth Way,
Dodworth,
S75 3RA

drg title

Existing First Floor Plan

date	December 2024	drawn	JFM
------	---------------	-------	-----

scale	1:50	sheet	A2
-------	------	-------	----

drgw no & revision

MML-JMA-ZZ-01-DR-A-(10)002B