


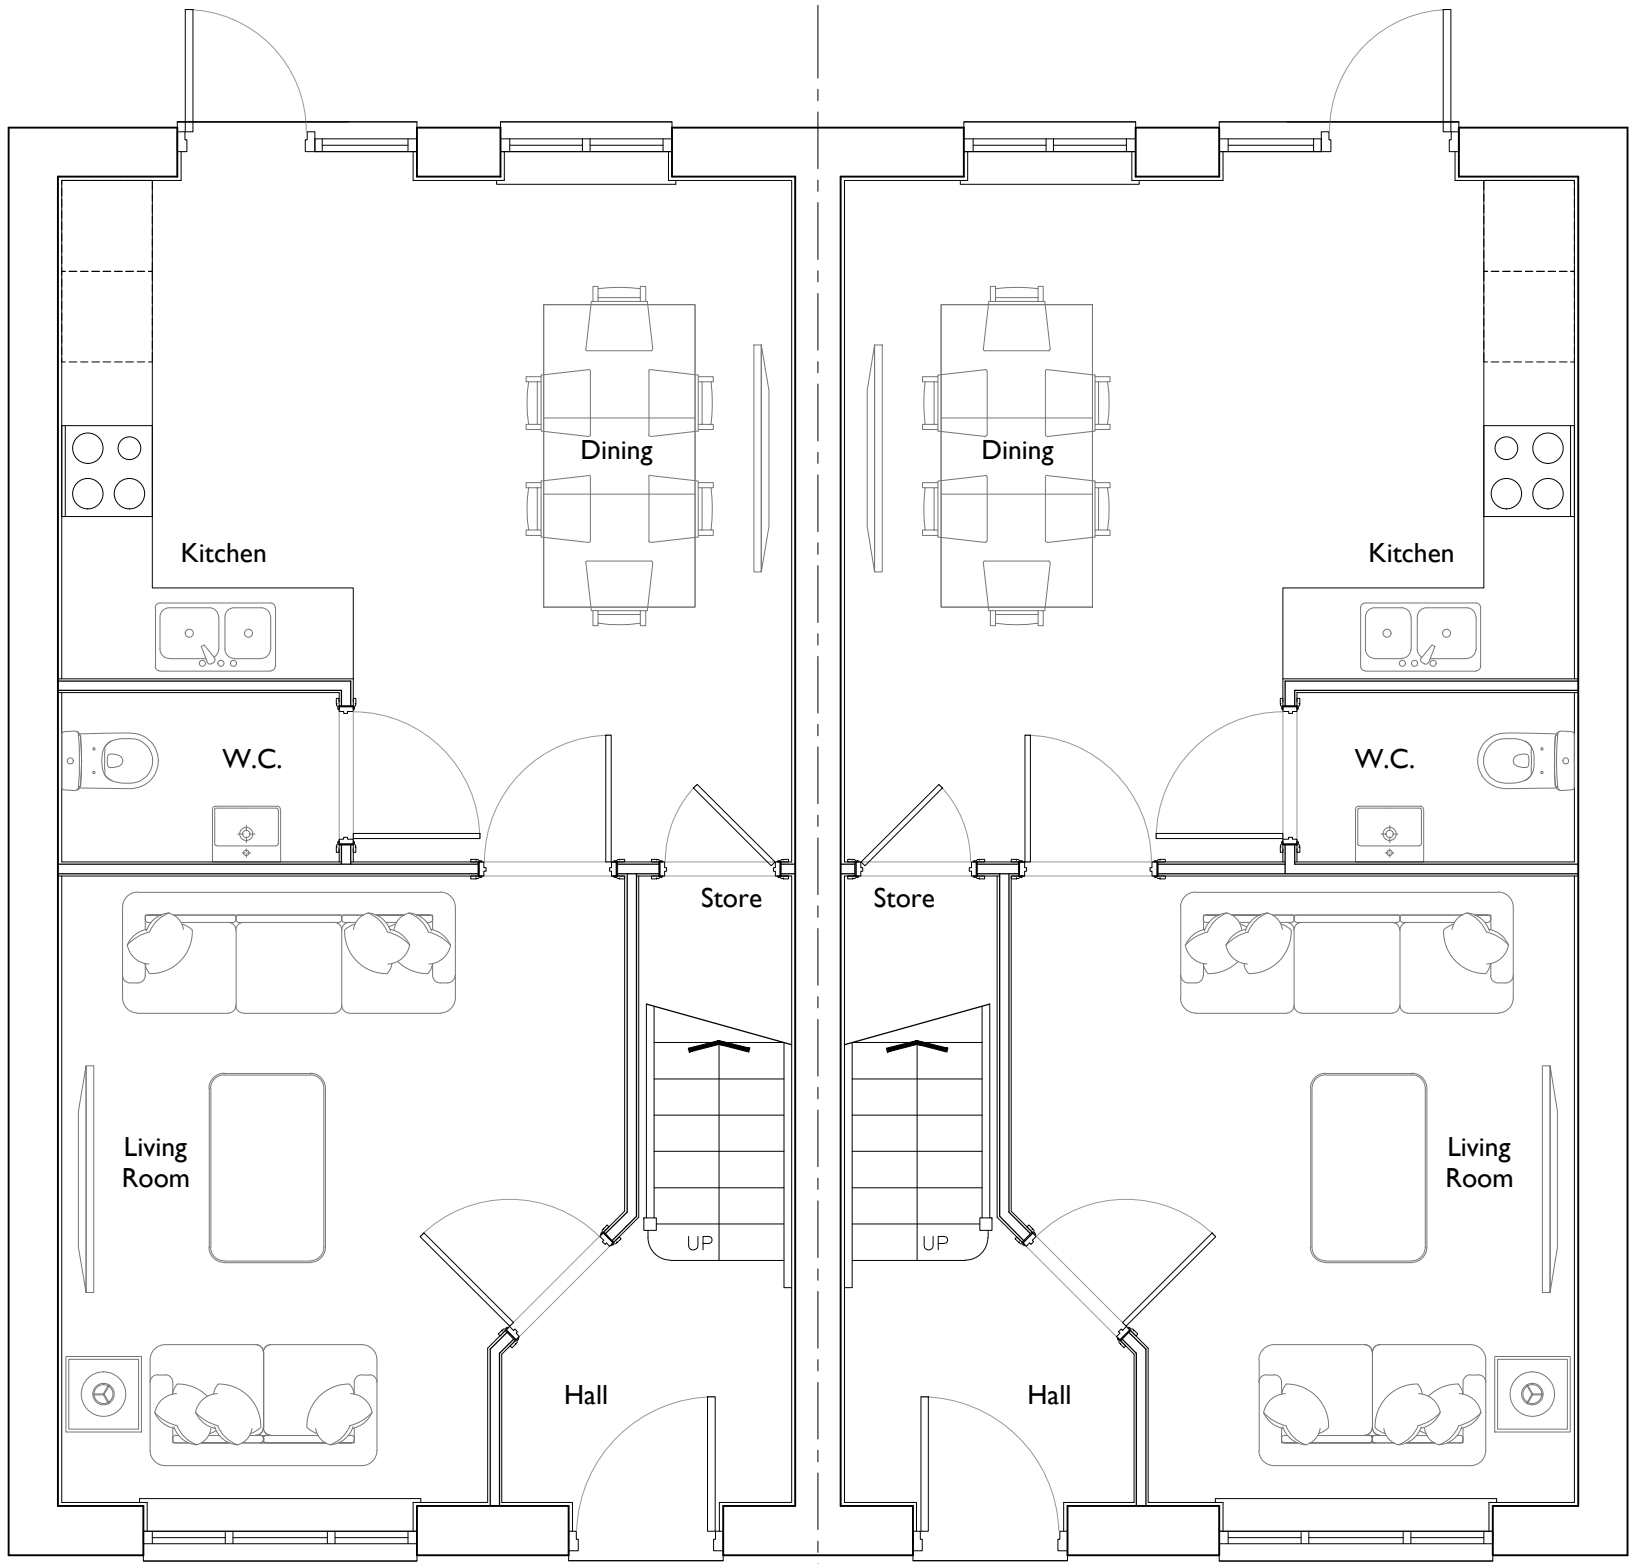

GROUND FLOOR

AS
PLOT 21, 25

OP
PLOT 22, 26

Date 06.10.21	Description Plot numbering updated.	Rev A	House Type A3	Thorpe Arch Grange Walton Road Thorp Arch LS23 7BA	Scale @ A3 1:50	Date 18/03/21
Drawing Title Ground Floor Plan				Drawn JL	Checked	
Site Thurlstone				Drawing No. TS-A3.01	Rev. A	



NEWETT
HOMES



01937 543599
www.newethomes.co.uk