
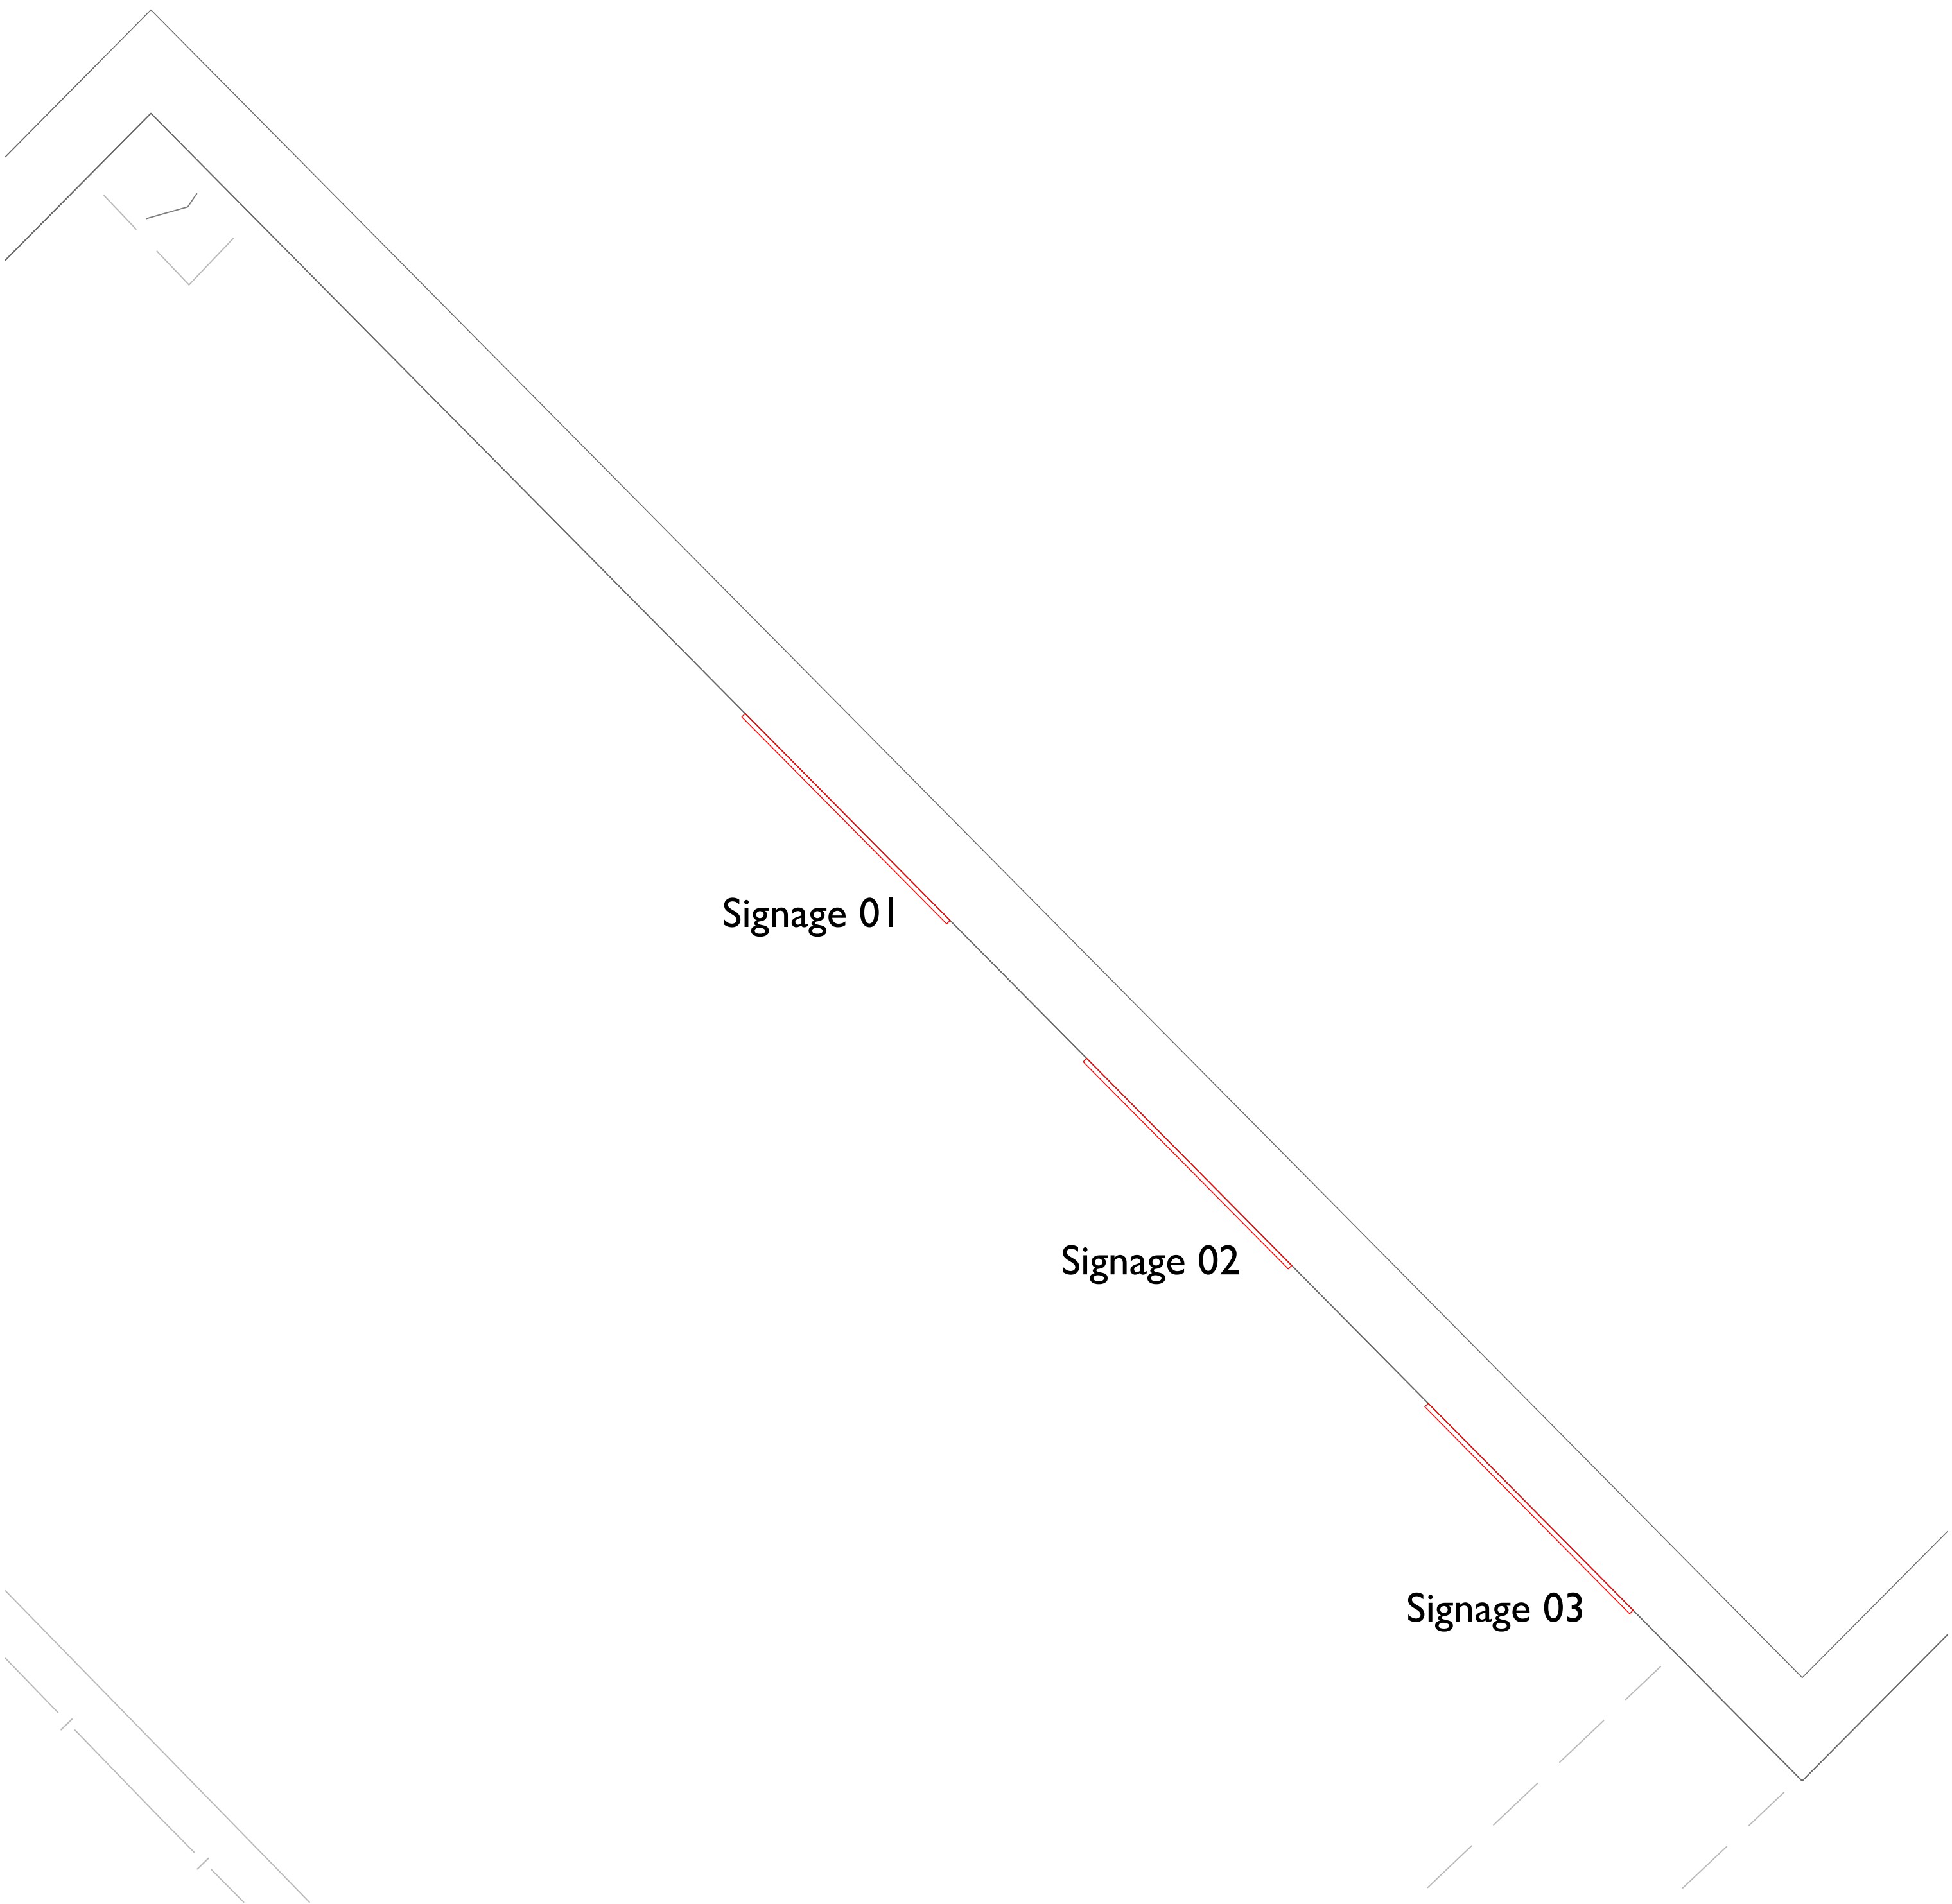



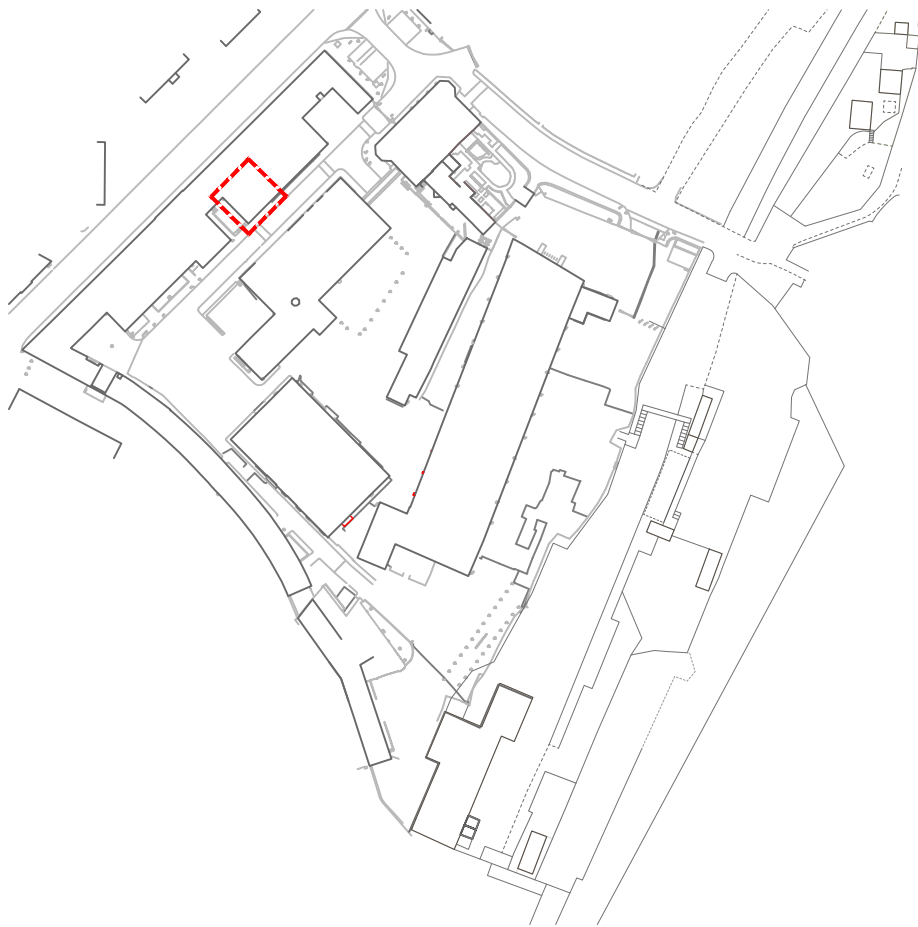


I
S01

Plan
1:20 @ A3

Notes:
Drawings are based on survey data and may not accurately represent what is physically present. Do not scale from this drawing. All dimensions are to be verified on site before proceeding with the work. All dimensions are in millimeters unless noted otherwise

Scale 1:20

  


Project Name: Elsecar Visitor Centre
Address: Elsecar Heritage Centre,
Wath Rd, Elsecar,
Barnsley S74 8HJ
Client: BMBC

Drawn By: RN Checked By: JD
Size & Scale: 1:20@ A1
Status: For Consent

Project Number: 2024-003
Drawing Number: S01
Drawing Title: Building I proposed plan





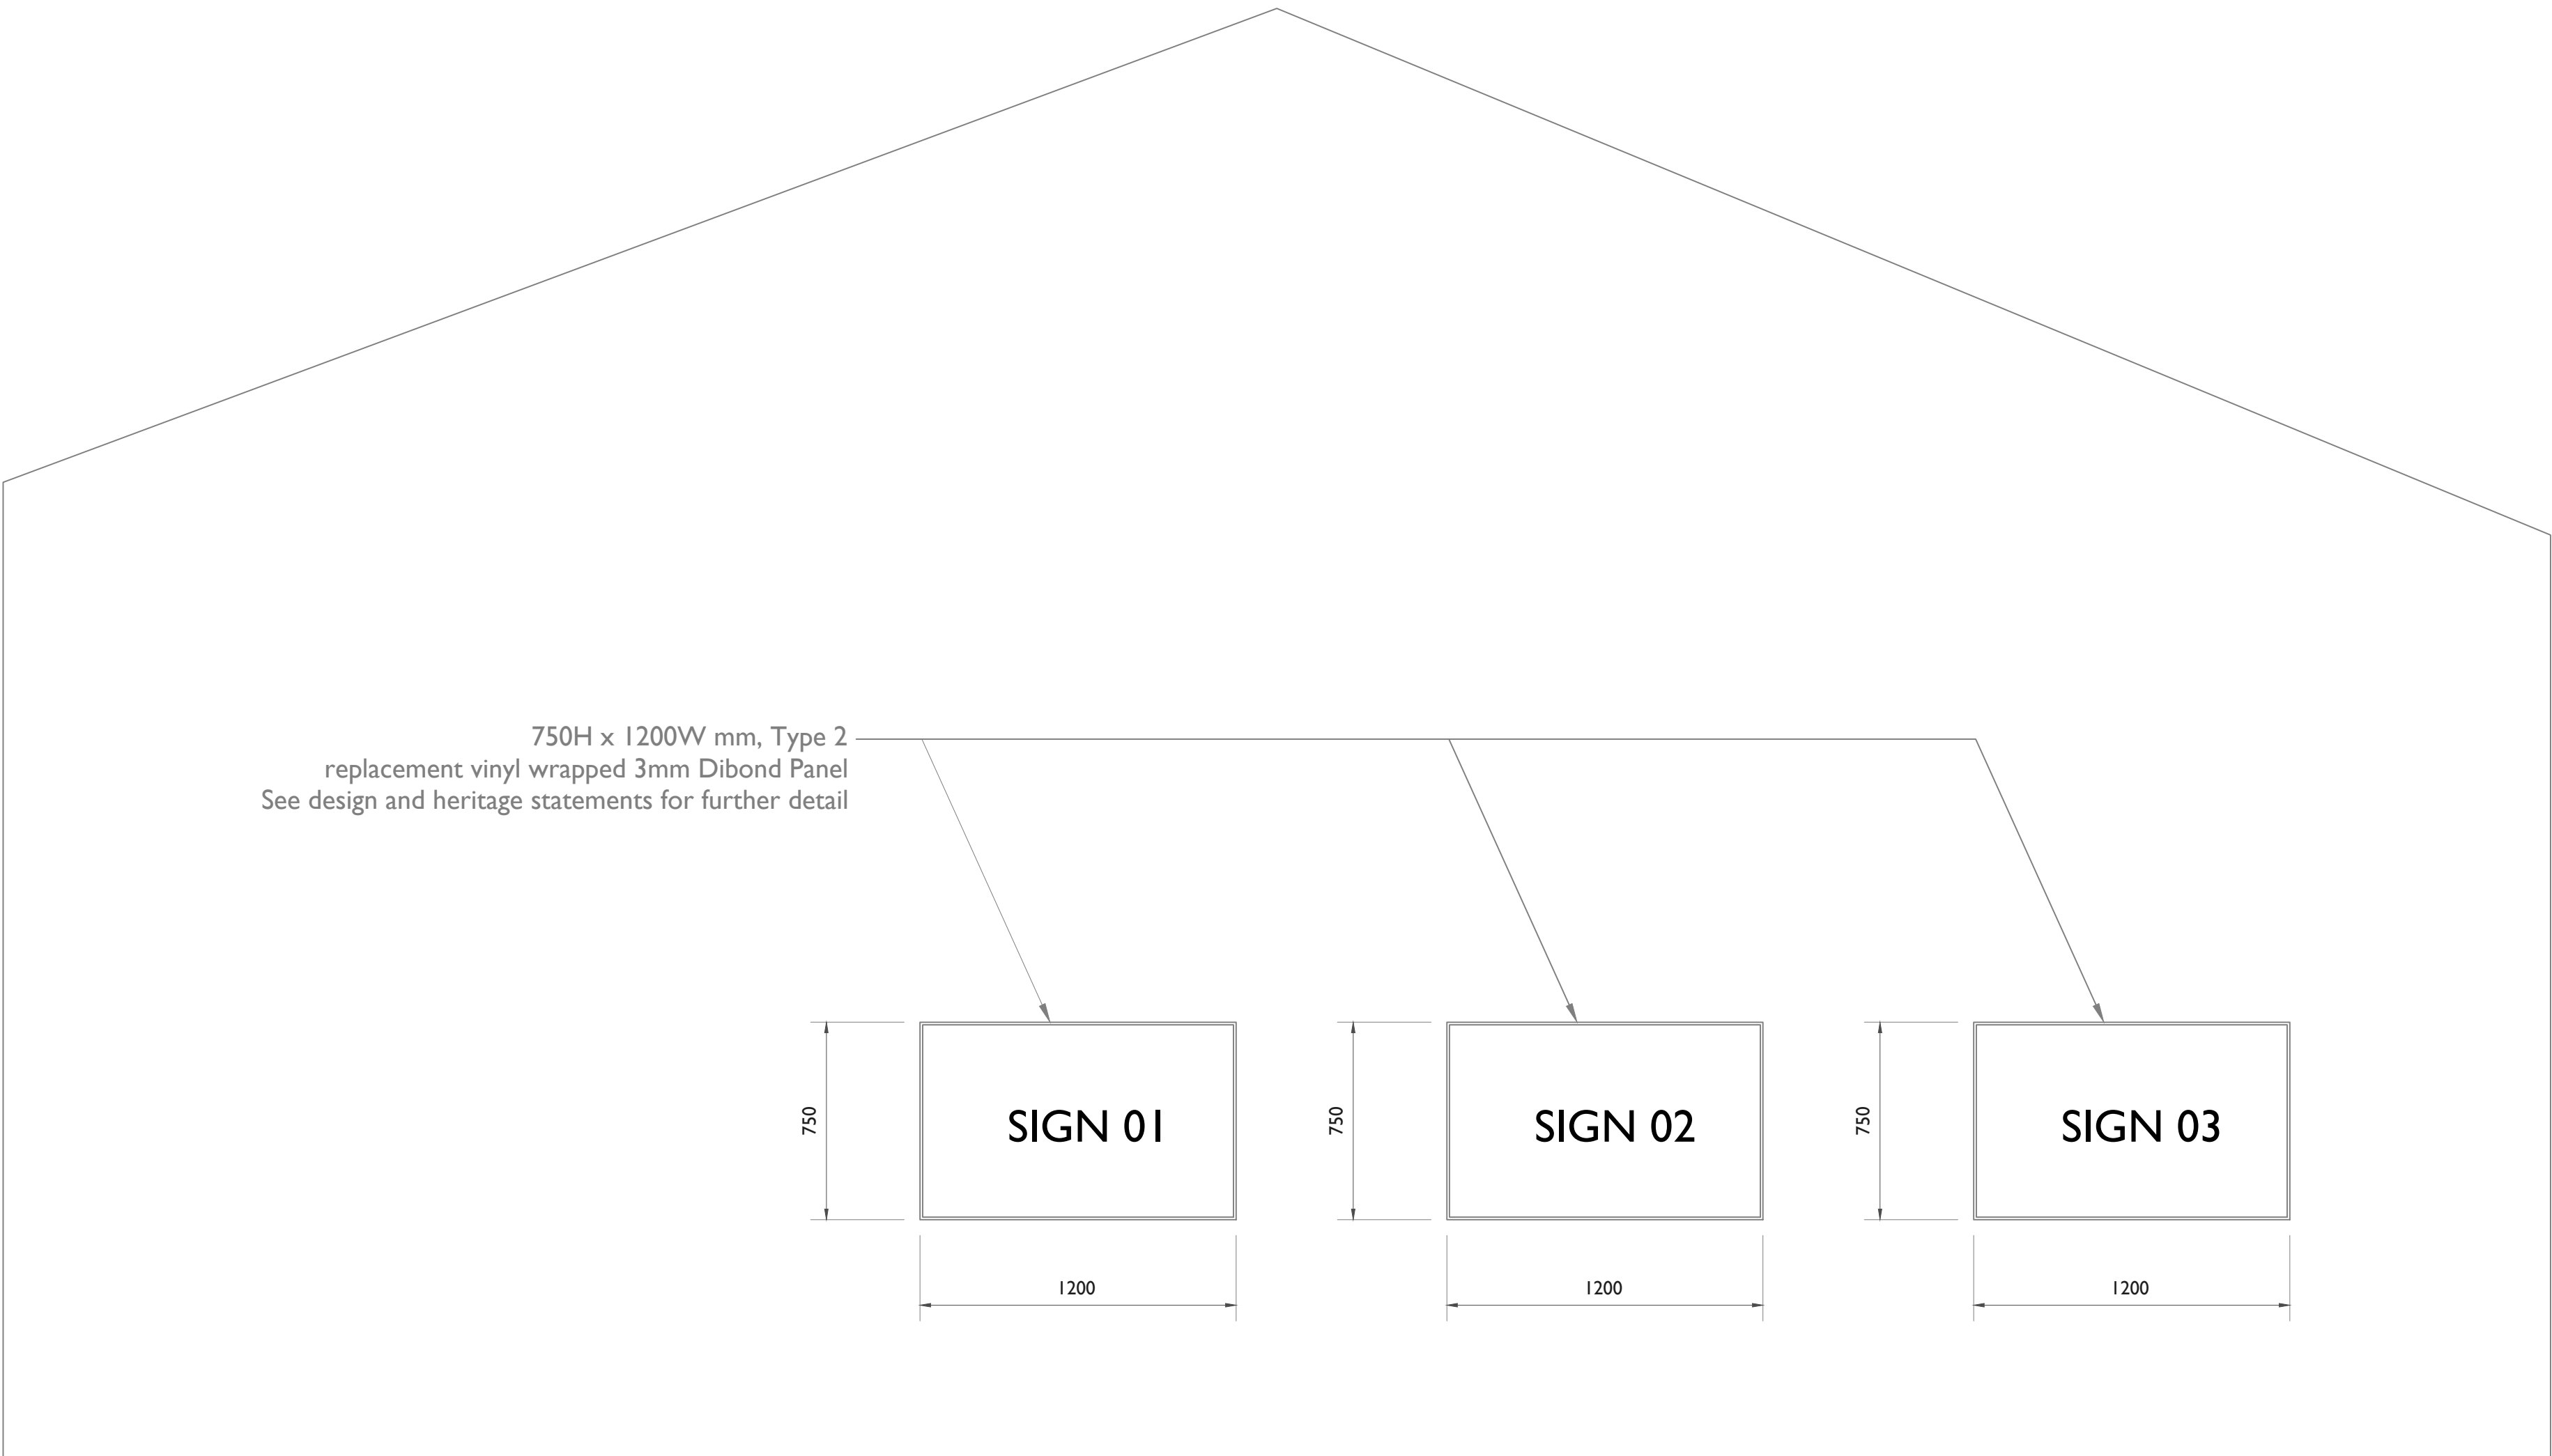

I Elevation
S02 1:20 @ A3

Notes:
Drawings are based on survey data and may not accurately represent what is physically present. Do not scale from this drawing. All dimensions are to be verified on site before proceeding with the work. All dimensions are in millimeters unless noted otherwise

Scale 1:20

 
 


Project Name: Elsecar Visitor Centre
Address: Elsecar Heritage Centre,
Wath Rd, Elsecar,
Barnsley S74 8HJ
Client: BMBC

Drawn By: RN Checked By: JD
Size & Scale: 1:20@ A1
Status: For Consent

Project Number: 2024-003
Drawing Number: S02
Drawing Title: Building I proposed west elevation





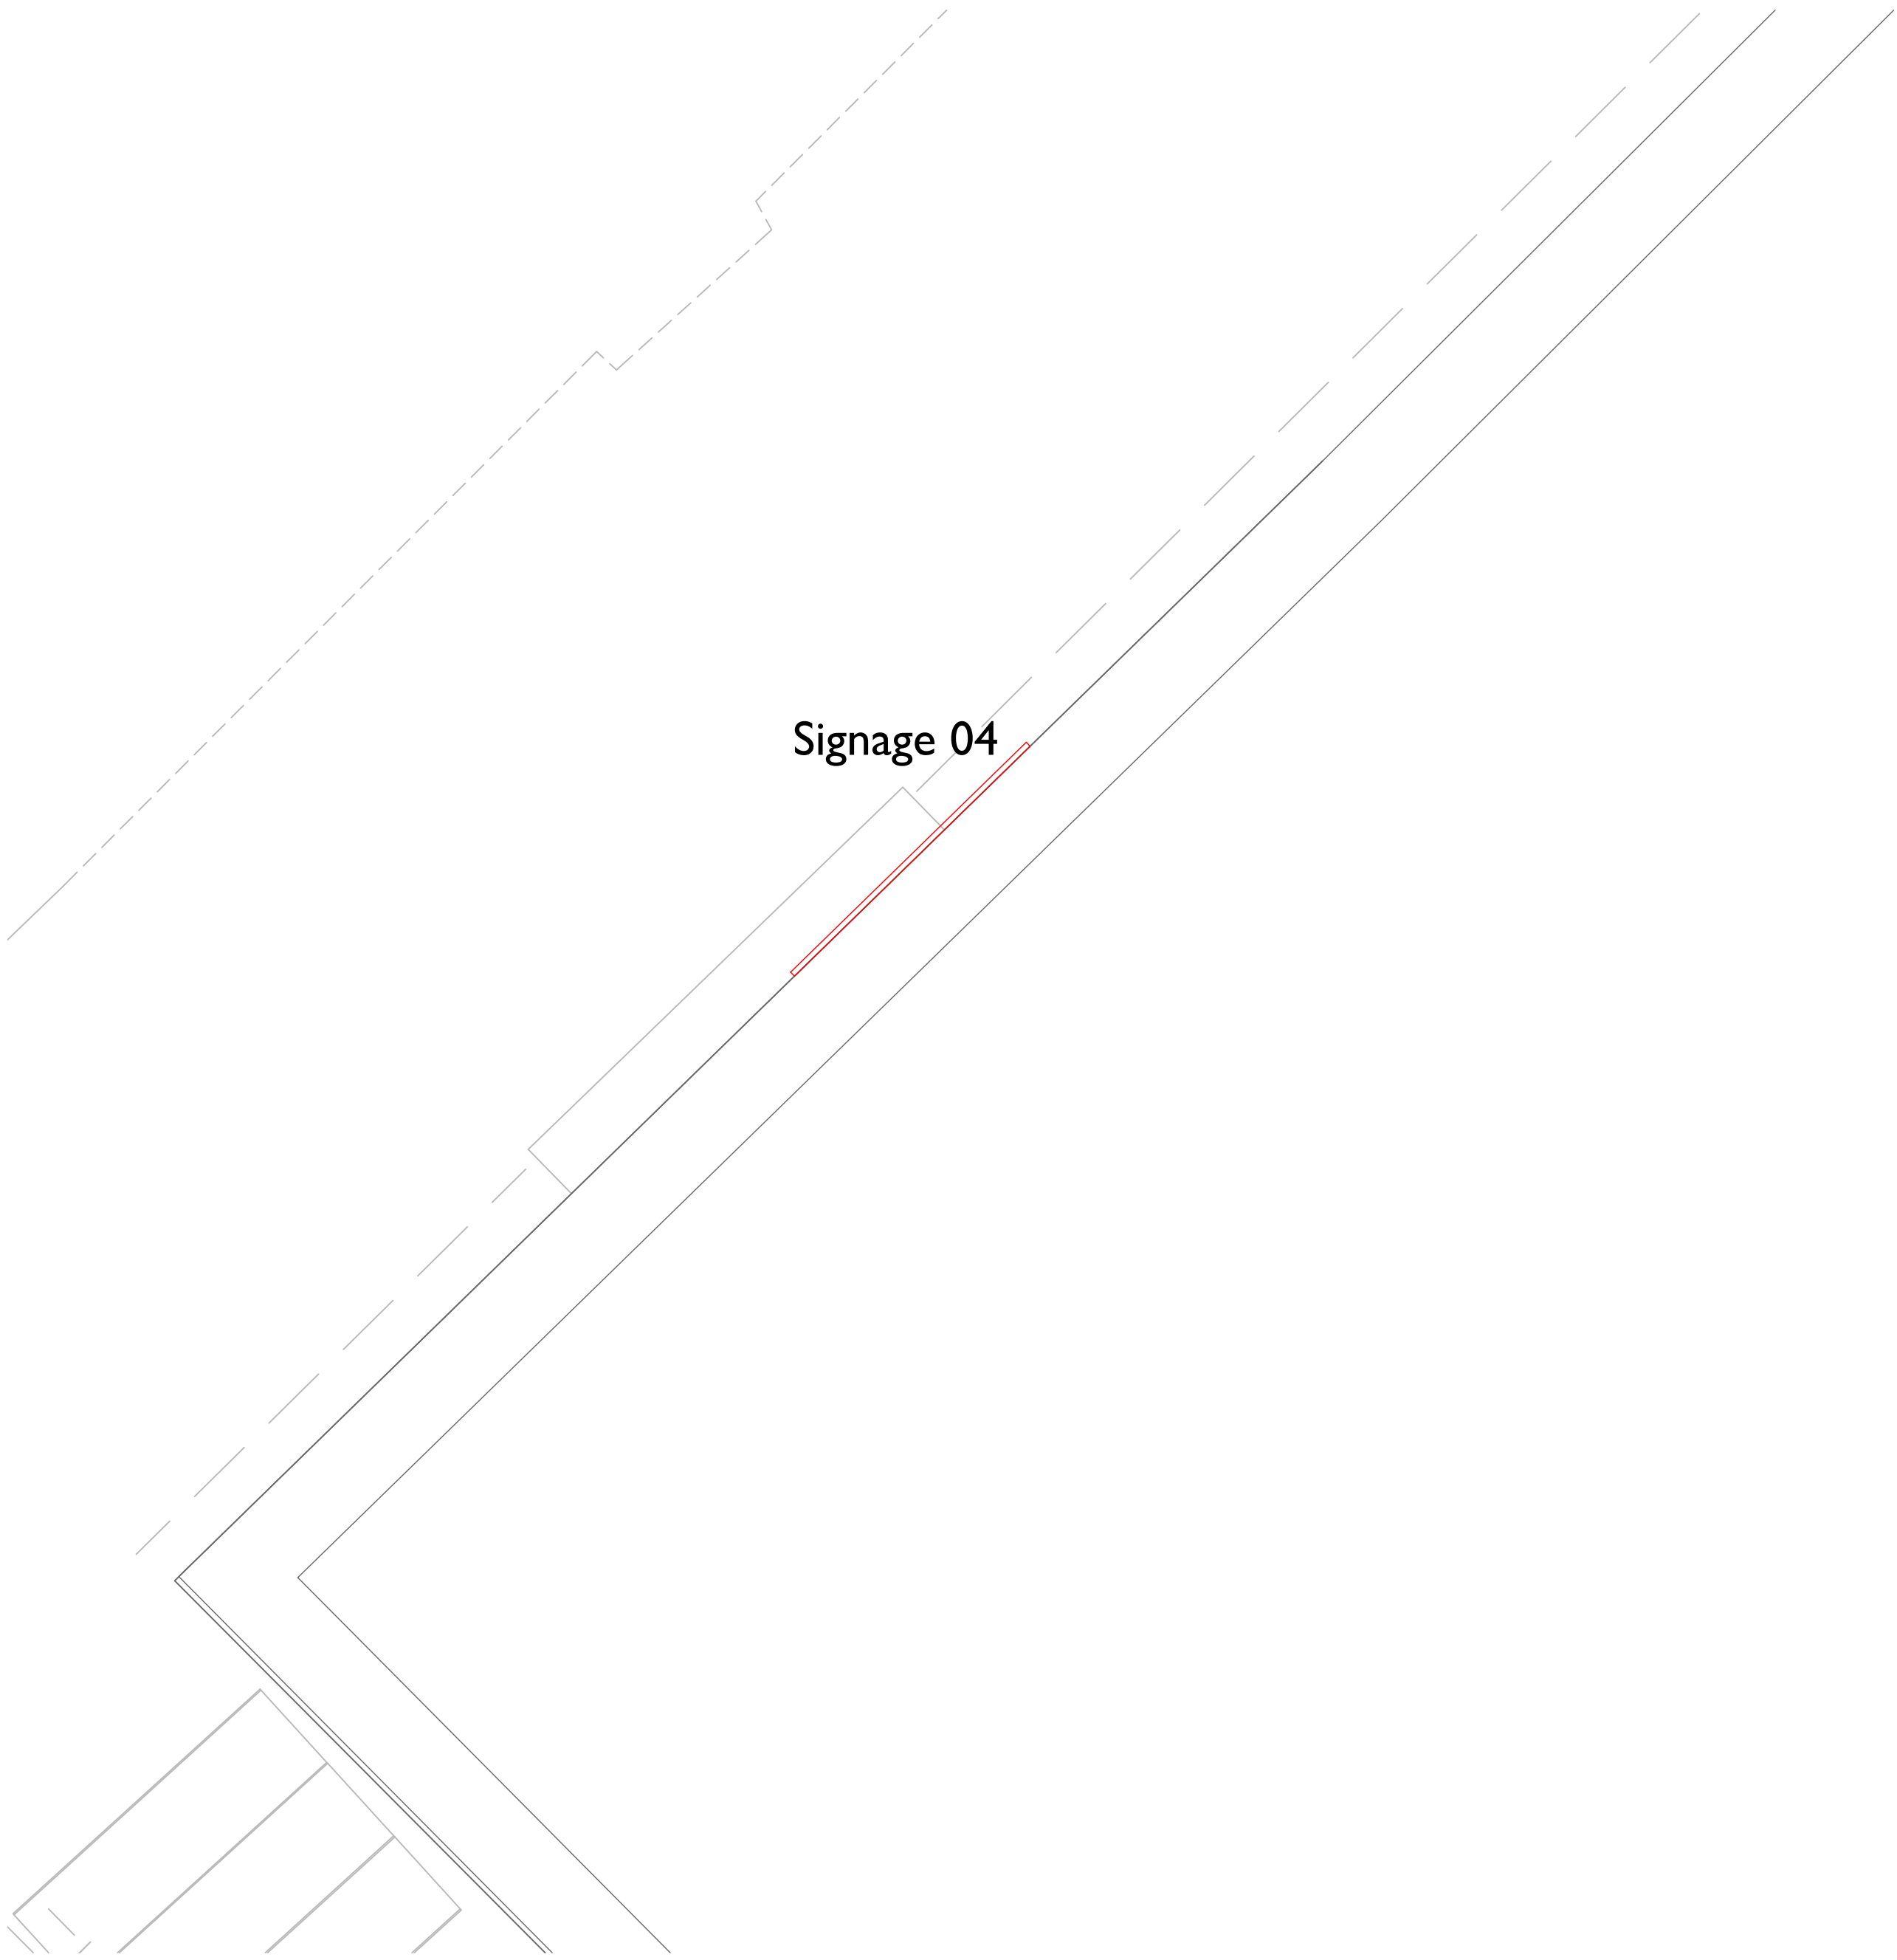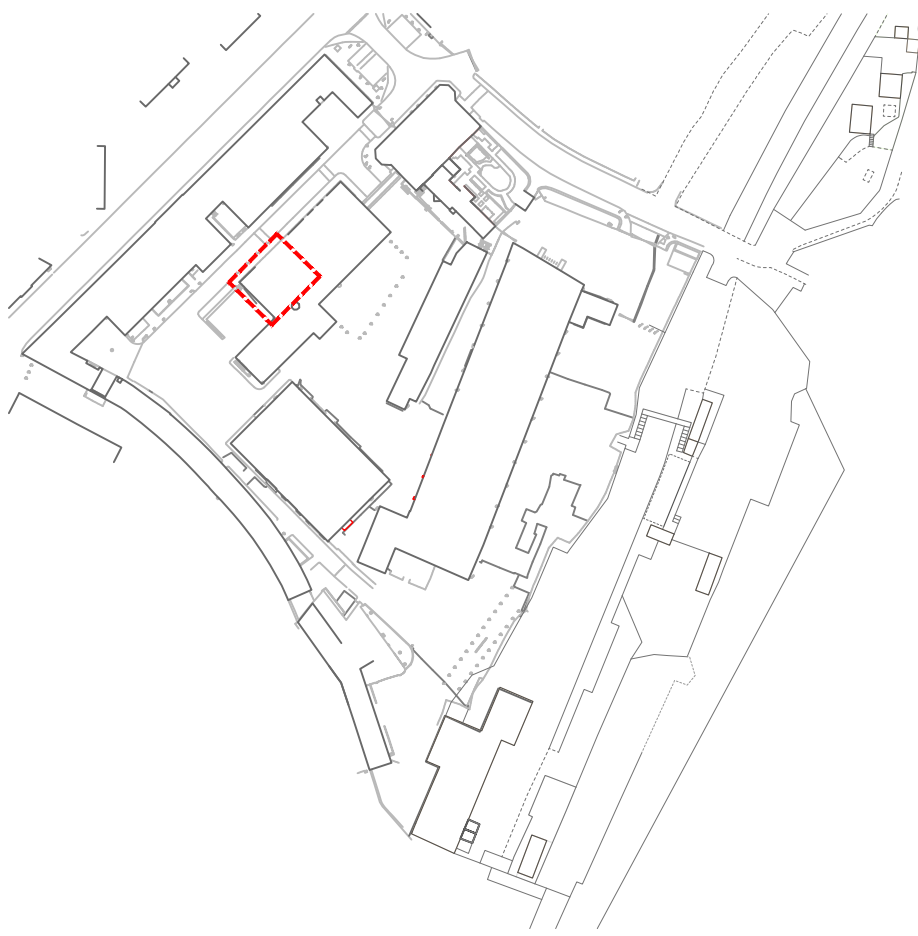

Signage 04

Notes:
Drawings are based on survey data and may not accurately represent what is physically present. Do not scale from this drawing. All dimensions are to be verified on site before proceeding with the work. All dimensions are in millimeters unless noted otherwise

Scale 1:10

  

Project Name: Elsecar Visitor Centre
Address: Elsecar Heritage Centre,
Wath Rd, Elsecar,
Barnsley S74 8HJ
Client: BMBC

Drawn By: RN Checked By: JD
Size & Scale: 1:10@ A1
Status: For Consent

Project Number: 2024-003
Drawing Number: S03
Drawing Title: Building 2 proposed plan







750H x 1200W mm, Type 2
replacement vinyl wrapped 3mm Dibond Panel
See design and heritage statements for further detail

Notes:
Drawings are based on survey data and may not accurately represent what is physically present. Do not scale from this drawing. All dimensions are to be verified on site before proceeding with the work. All dimensions are in millimeters unless noted otherwise

Scale 1:10

 
 


Project Name: Elsecar Visitor Centre
Address: Elsecar Heritage Centre,
Wath Rd, Elsecar,
Barnsley S74 8HJ
Client: BMBC

Drawn By: RN Checked By: JD
Size & Scale: 1:10@ A1
Status: For Consent



Project Number: 2024-003
Drawing Number: S04
Drawing Title: Building 2 proposed rear elevation



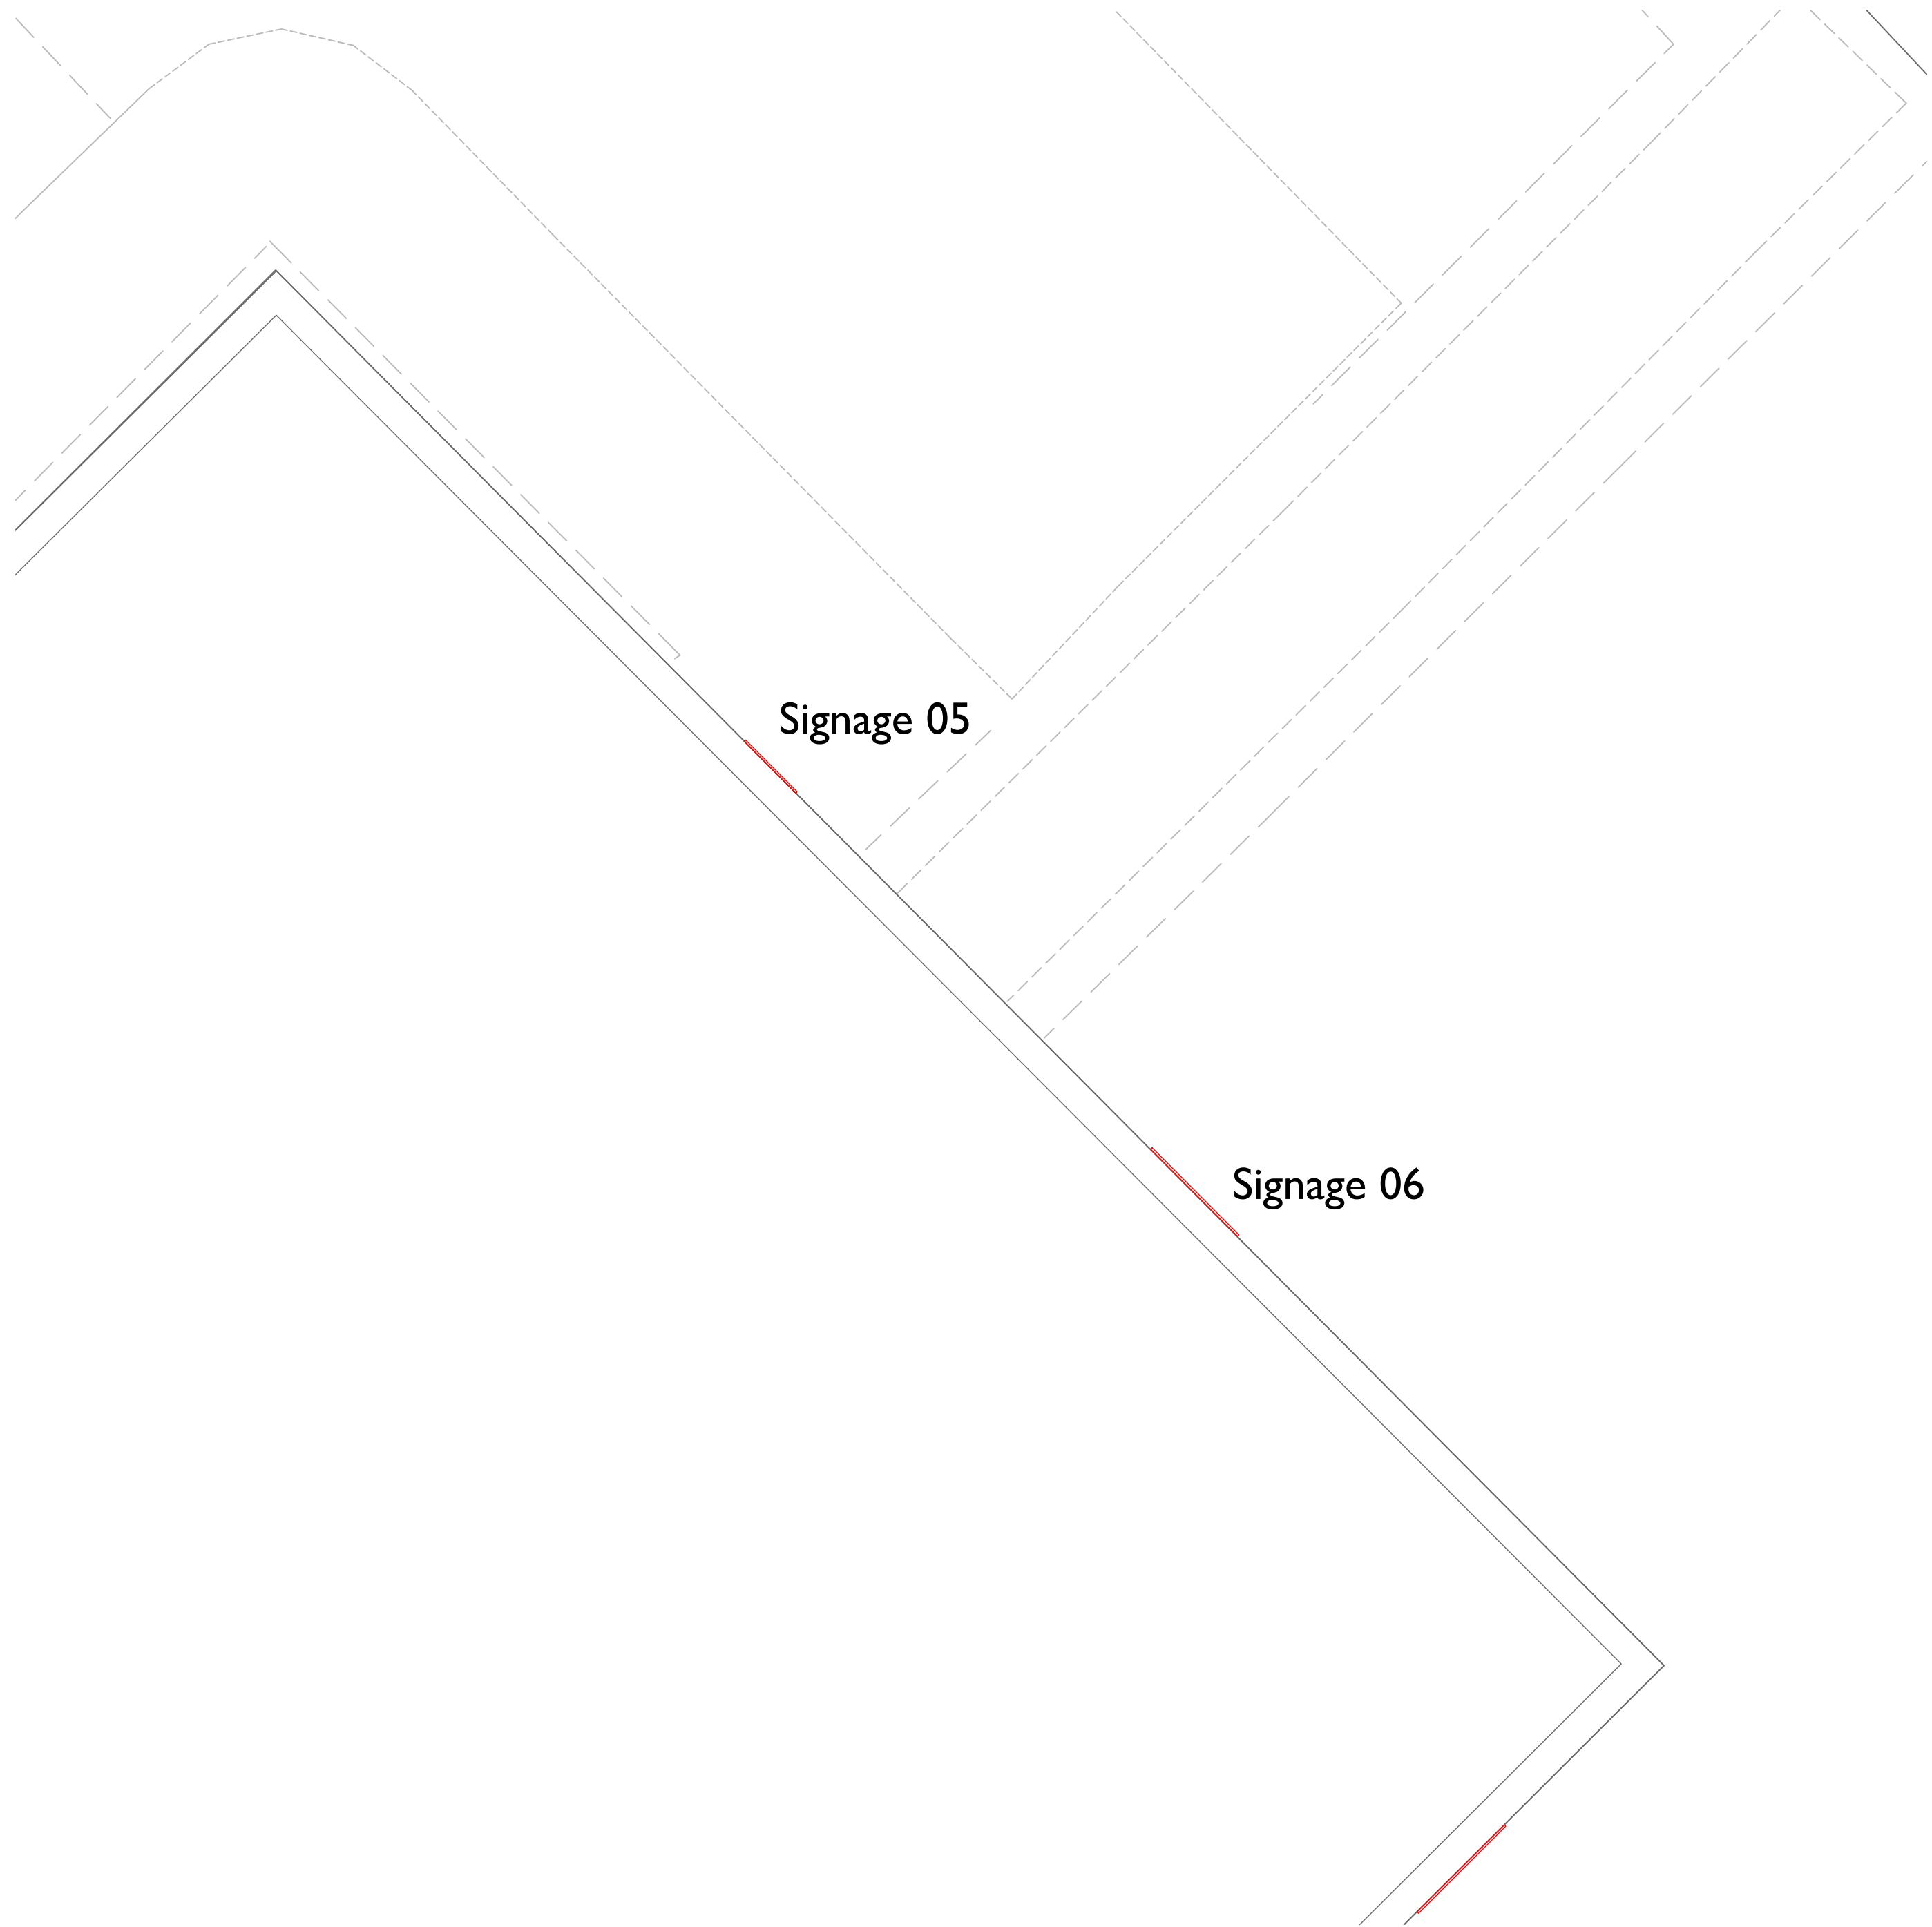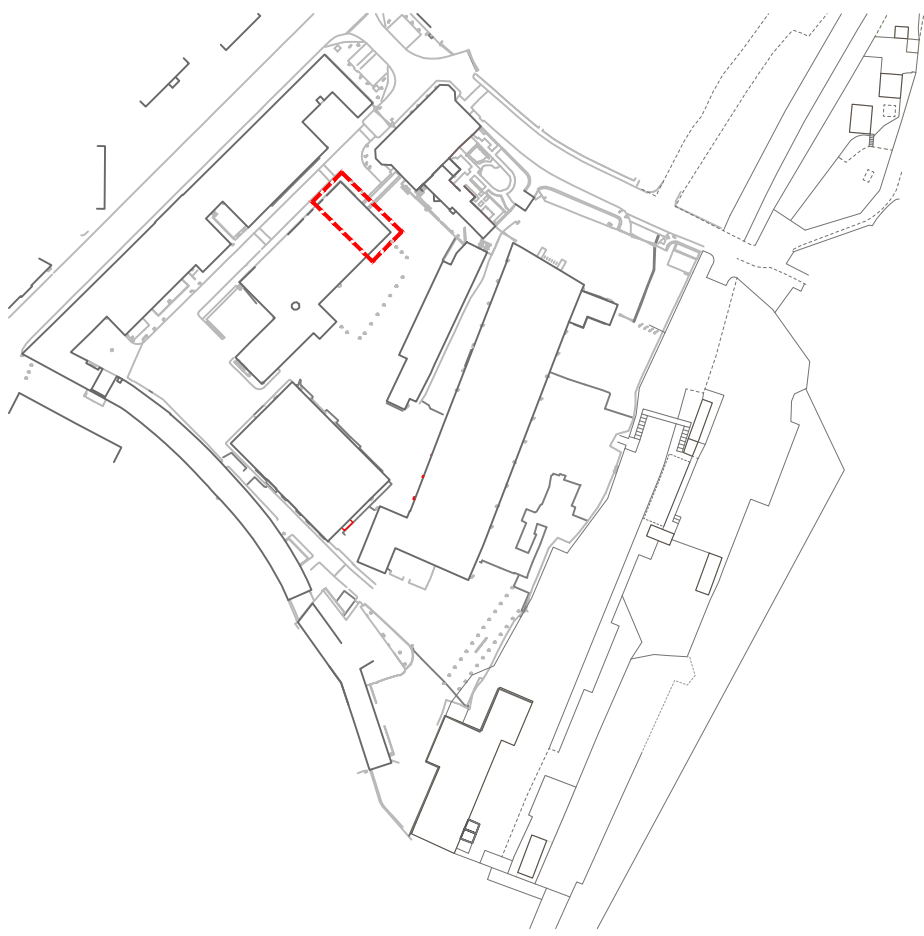

Notes:
Drawings are based on survey data and may not accurately represent what is physically present. Do not scale from this drawing. All dimensions are to be verified on site before proceeding with the work. All dimensions are in millimeters unless noted otherwise

Scale 1:20

  


Project Name: Elsecar Visitor Centre
Address: Elsecar Heritage Centre,
Wath Rd, Elsecar,
Barnsley S74 8HJ
Client: BMBC


Drawn By: RN Checked By: JD
Size & Scale: 1:20@ A1
Status: For Consent

Project Number: 2024-003
Drawing Number: S05
Drawing Title: Building 2 proposed plan




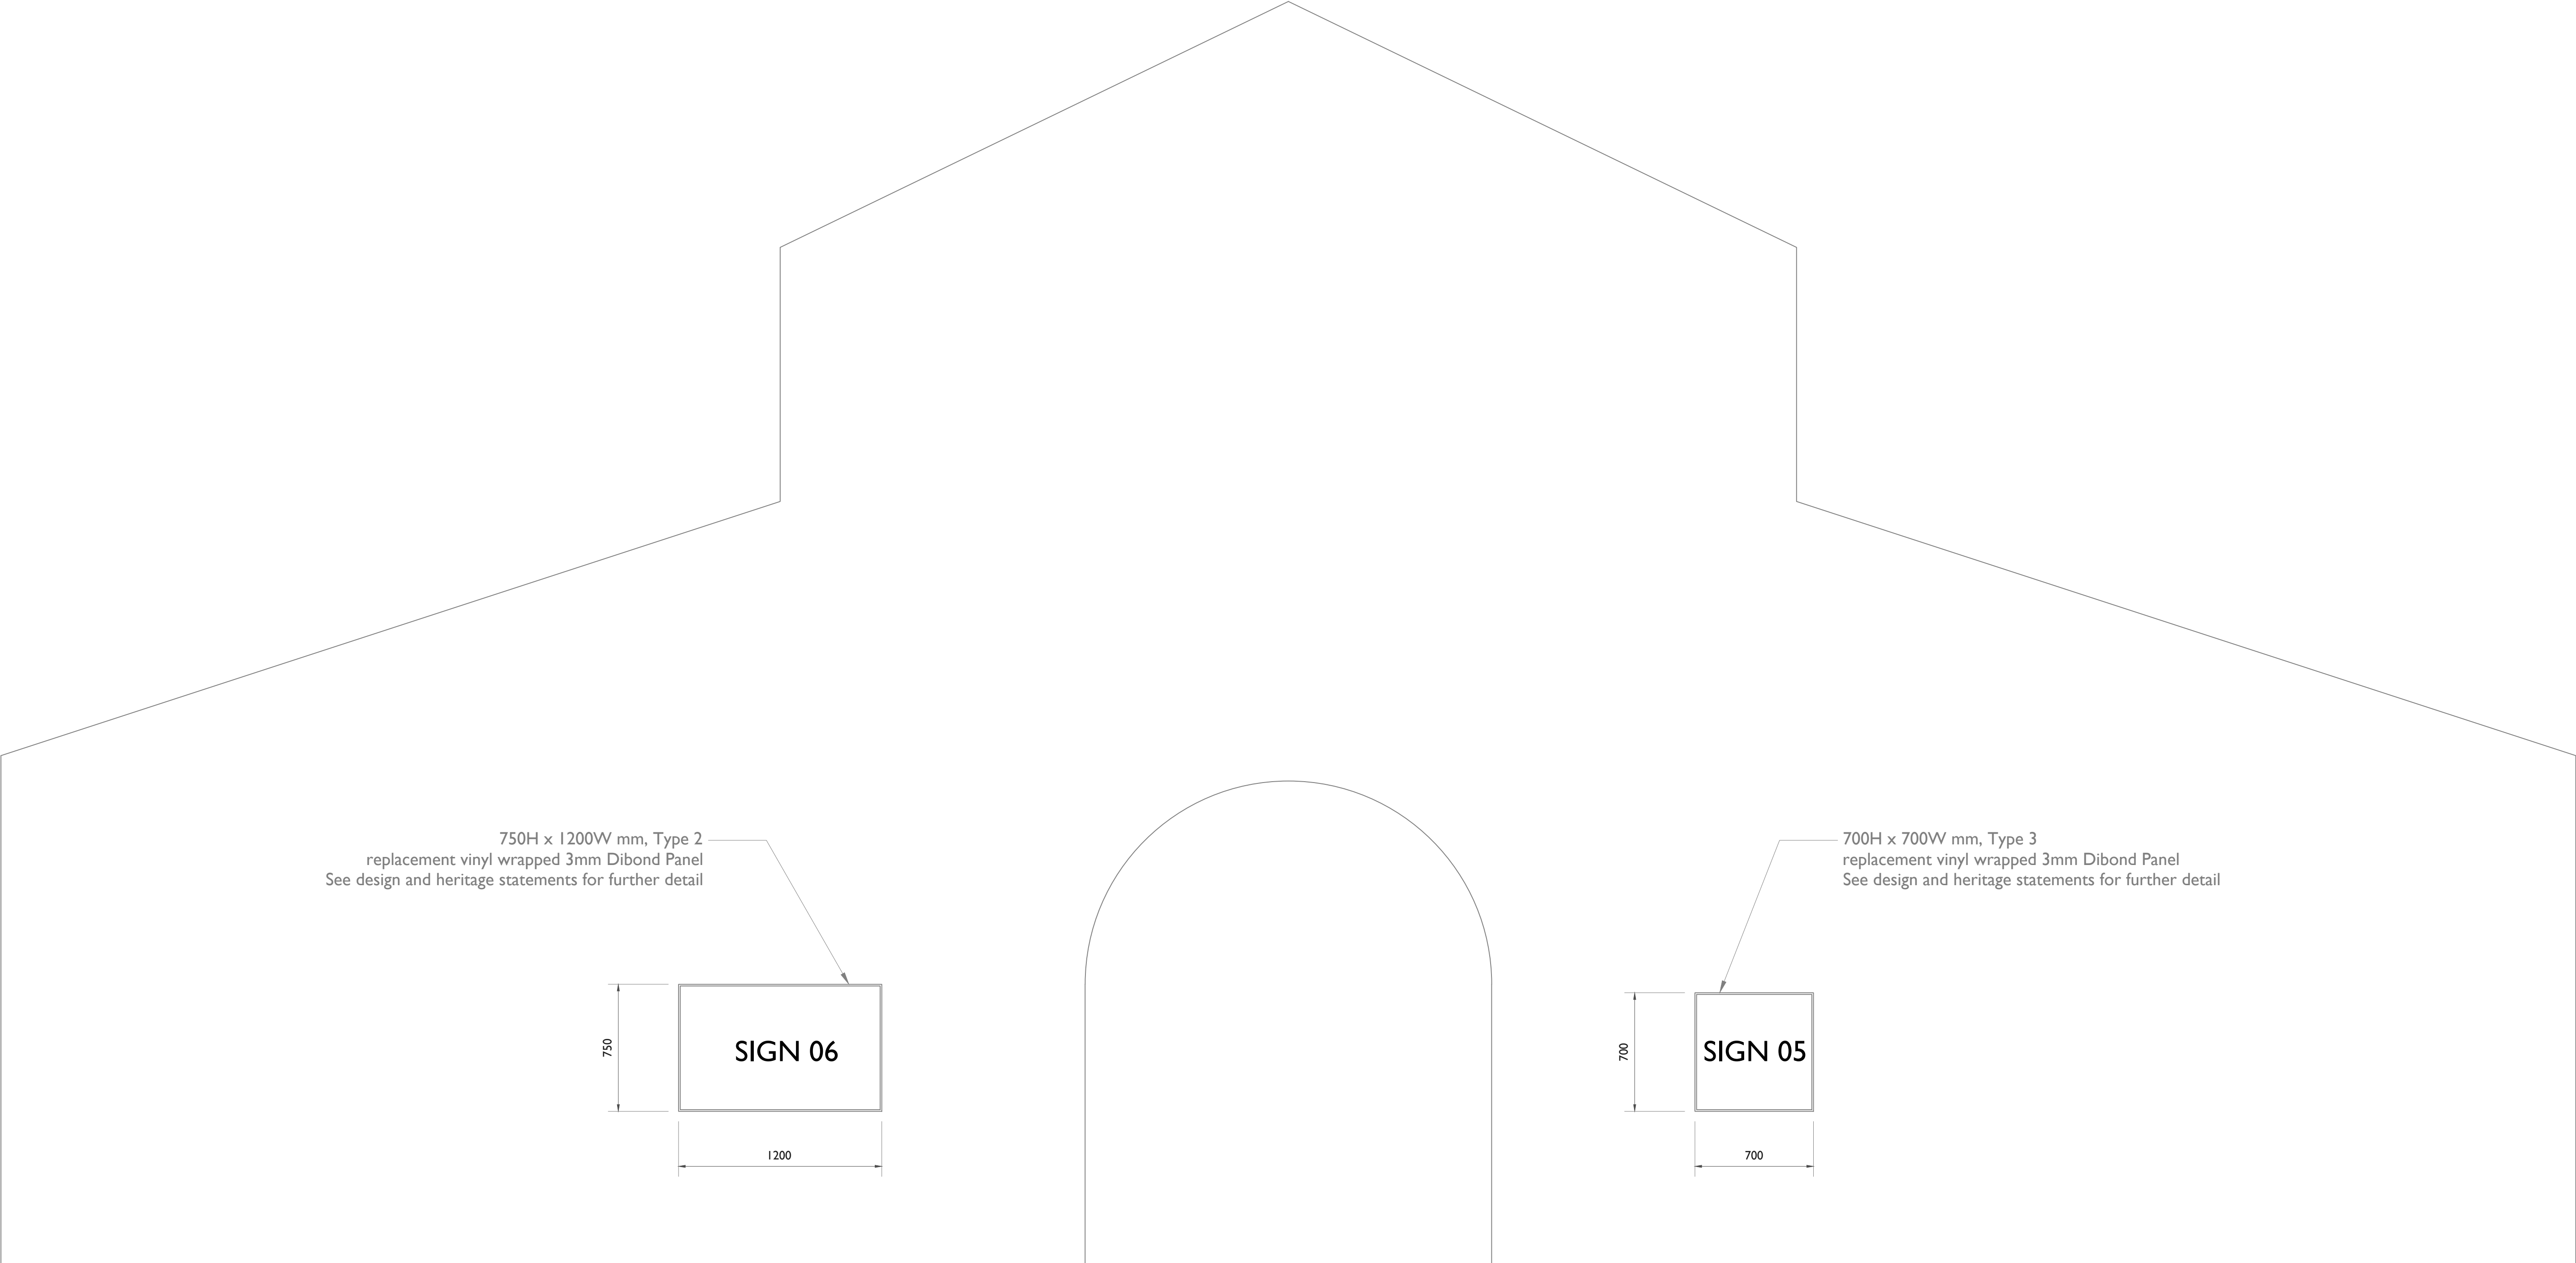



750H x 1200W mm, Type 2
replacement vinyl wrapped 3mm Dibond Panel
See design and heritage statements for further detail

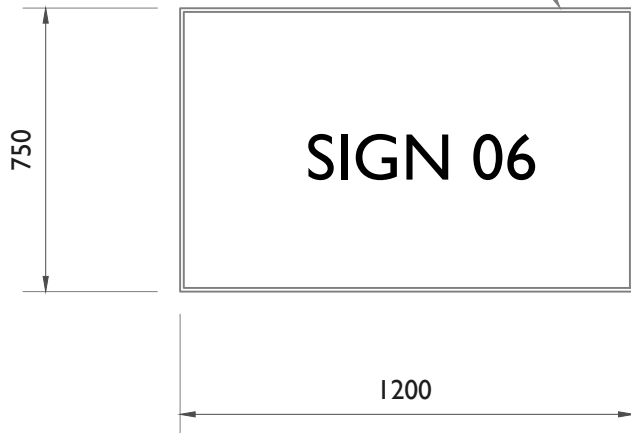

700H x 700W mm, Type 3
replacement vinyl wrapped 3mm Dibond Panel
See design and heritage statements for further detail

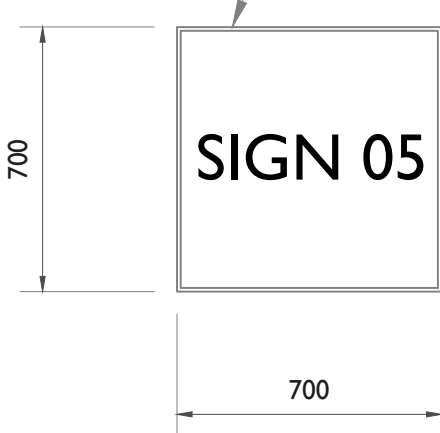

Notes:
Drawings are based on survey data and may not accurately represent what is physically present. Do not scale from this drawing. All dimensions are to be verified on site before proceeding with the work. All dimensions are in millimeters unless noted otherwise

 
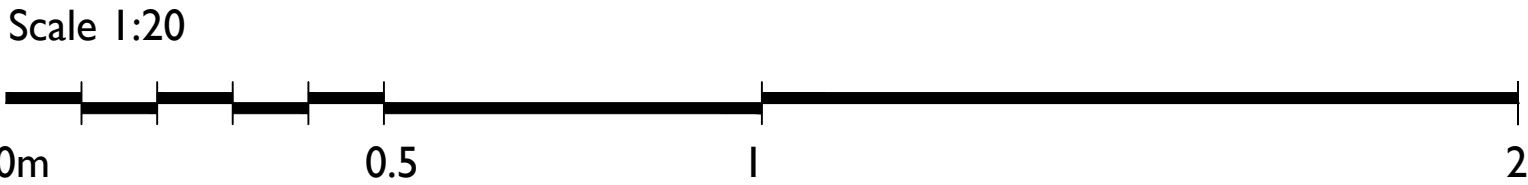


Project Name: Elsecar Visitor Centre
Address: Elsecar Heritage Centre,
Wath Rd, Elsecar,
Barnsley S74 8HJ
Client: BMBC

Drawn By: RN Checked By: JD
Size & Scale: 1:20@ A1
Status: For Consent



Project Number: 2024-003
Drawing Number: S06
Drawing Title: Building 2 proposed west elevation



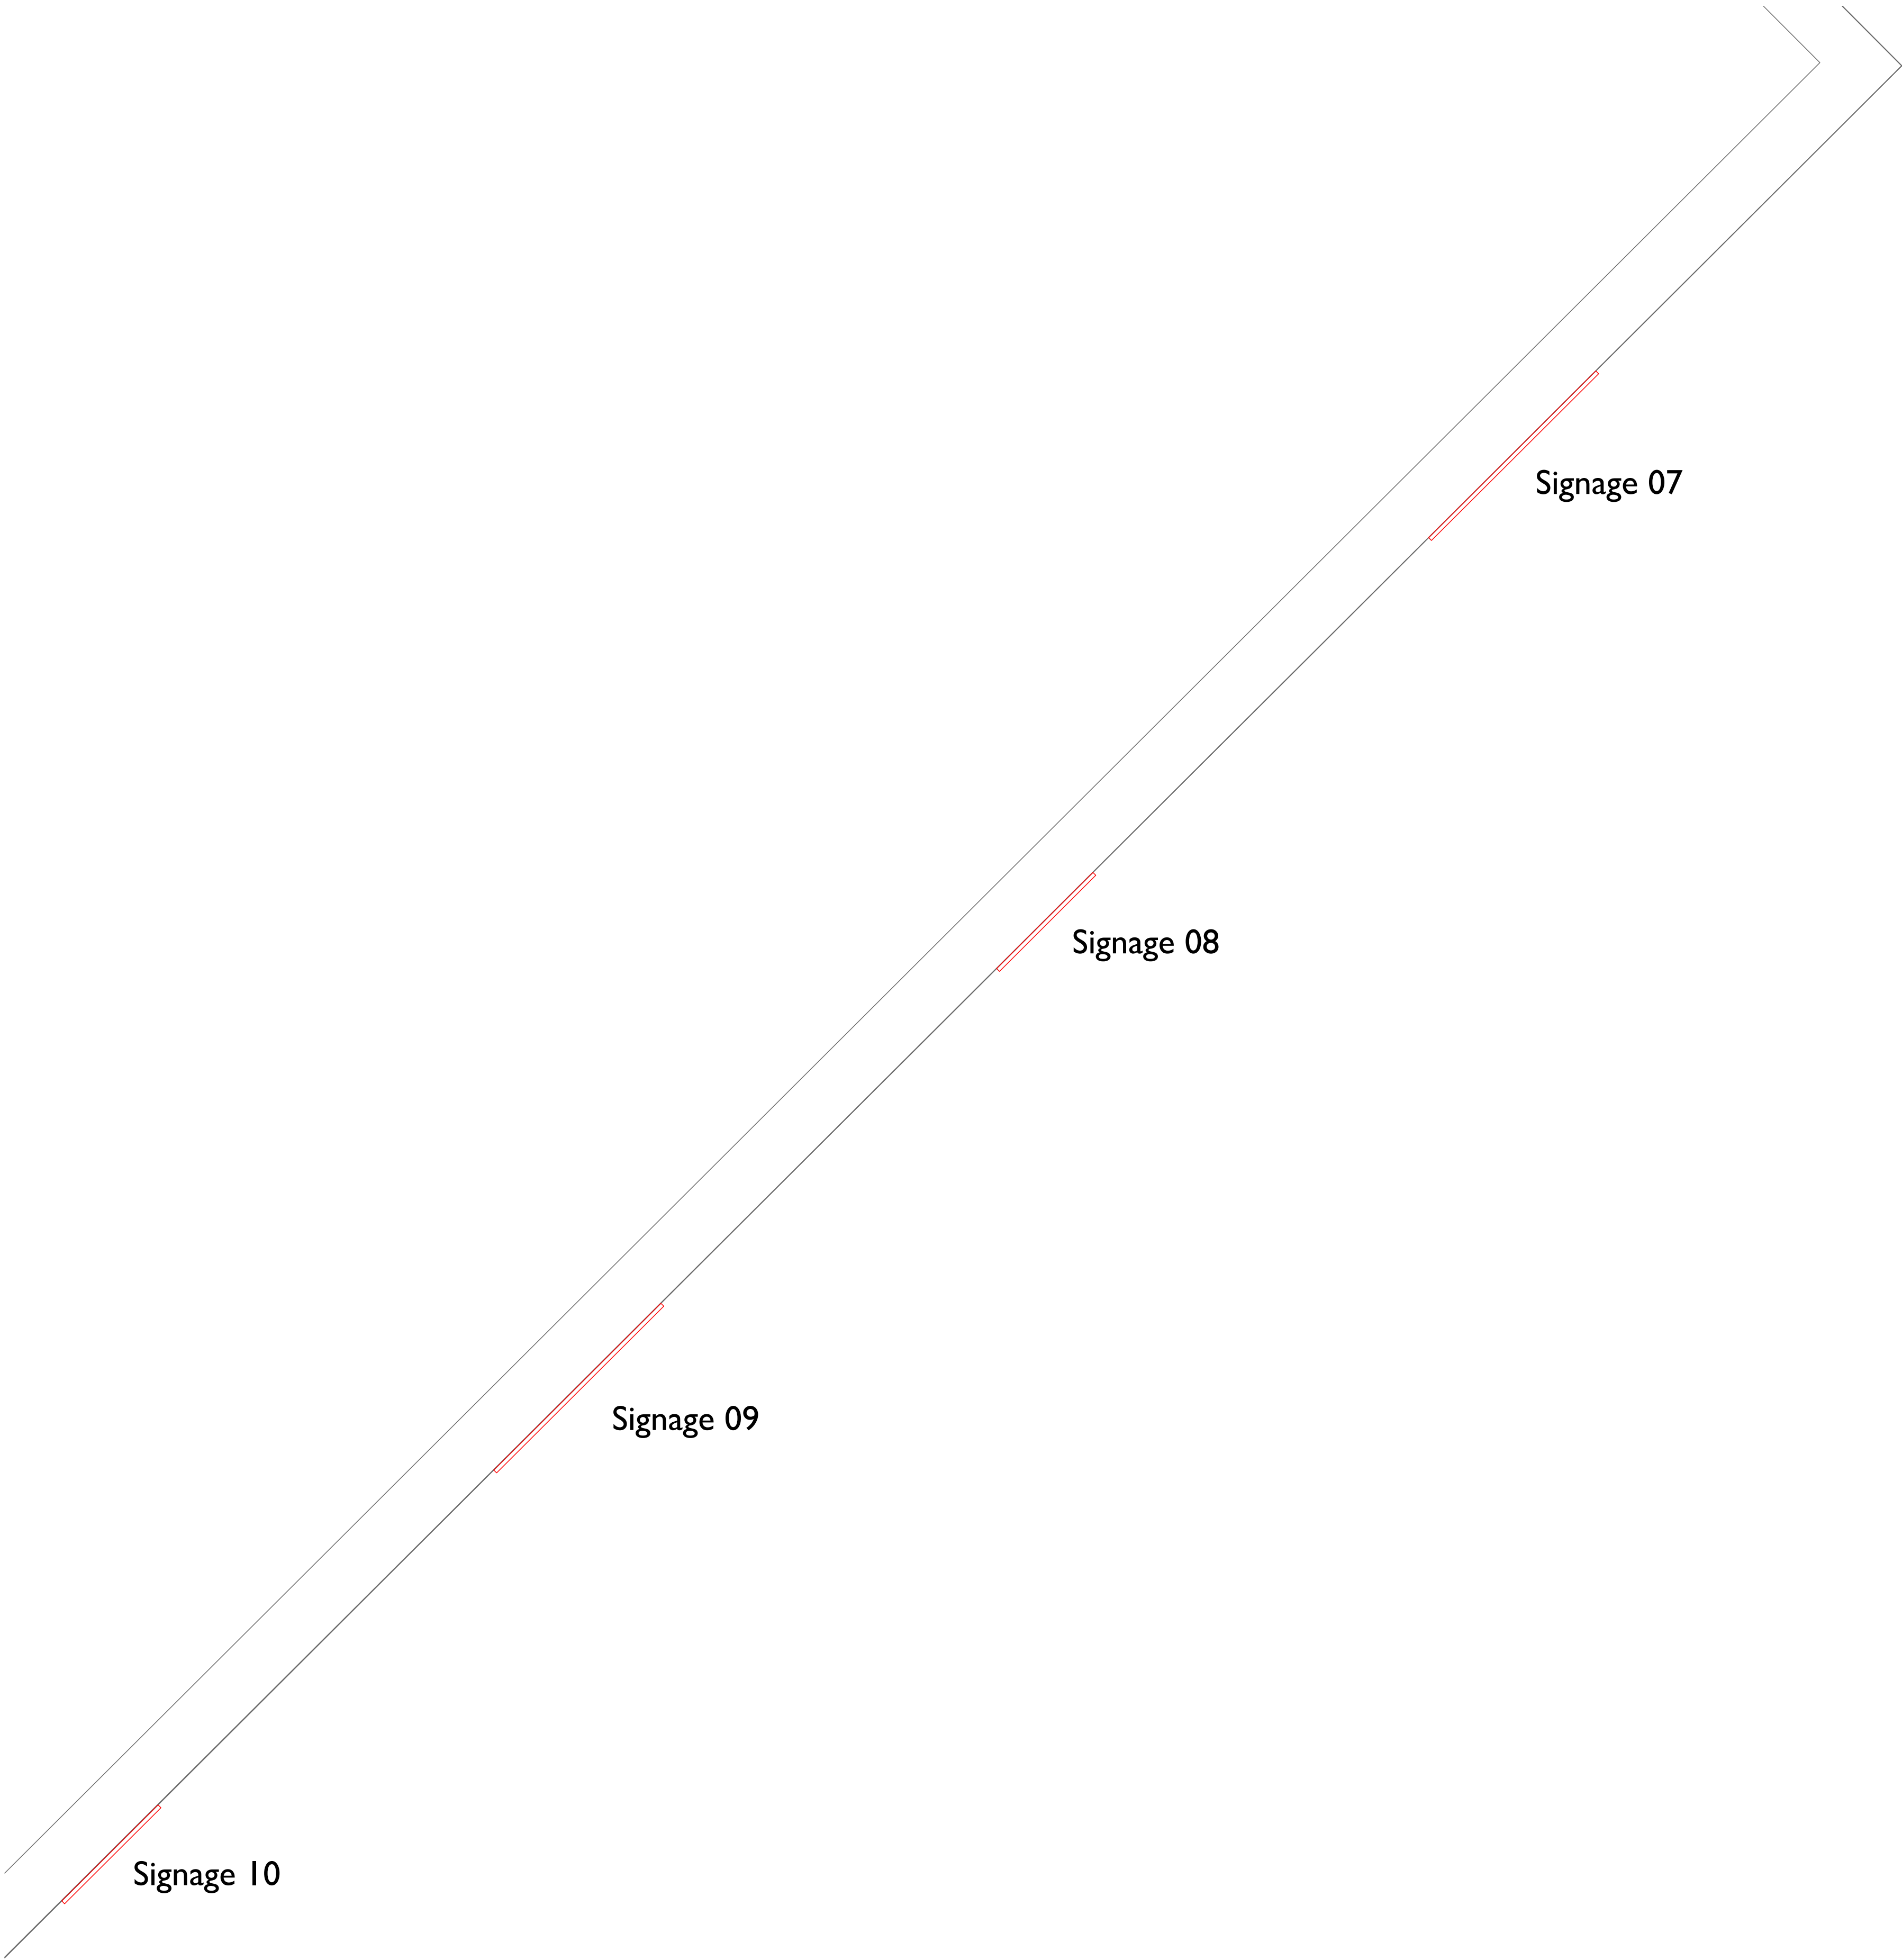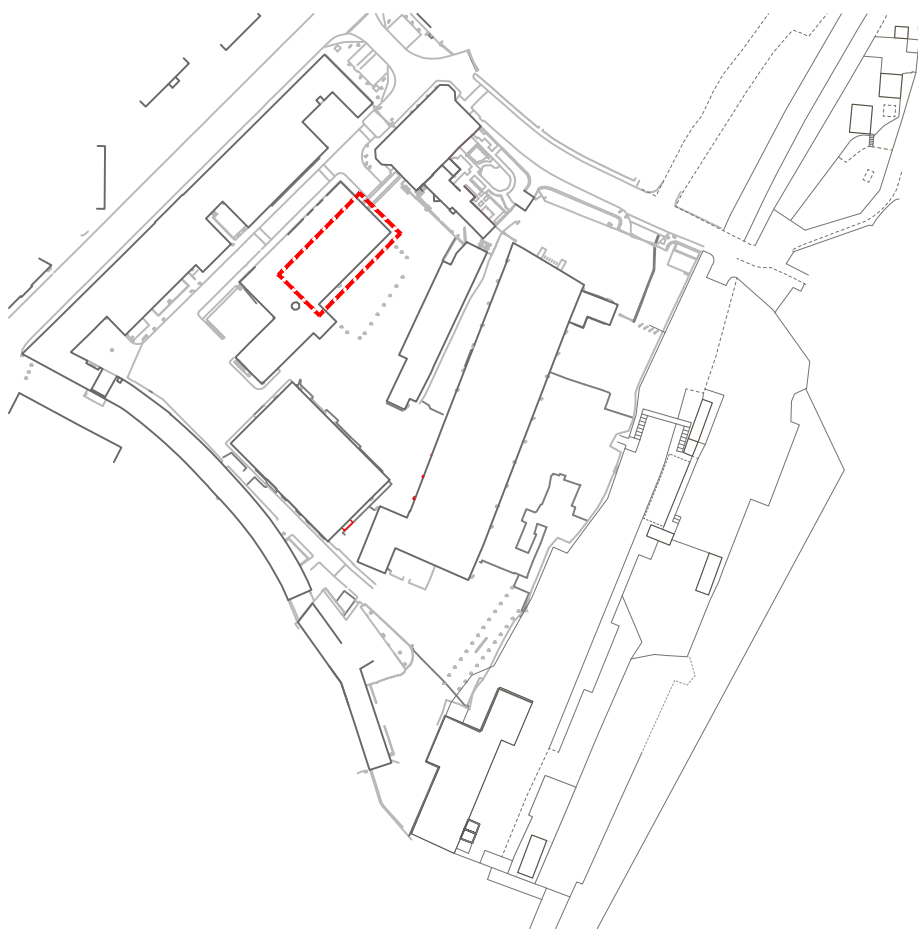

Notes:
Drawings are based on survey data and may not accurately represent what is physically present. Do not scale from this drawing. All dimensions are to be verified on site before proceeding with the work. All dimensions are in millimeters unless noted otherwise

Scale 1:20

  


Project Name: Elsecar Visitor Centre
Address: Elsecar Heritage Centre,
Wath Rd, Elsecar,
Barnsley S74 8HJ
Client: BMBC



Drawn By: RN Checked By: JD
Size & Scale: 1:20@ A1
Status: For Consent

Project Number: 2024-003
Drawing Number: S07
Drawing Title: Building 2 proposed plan



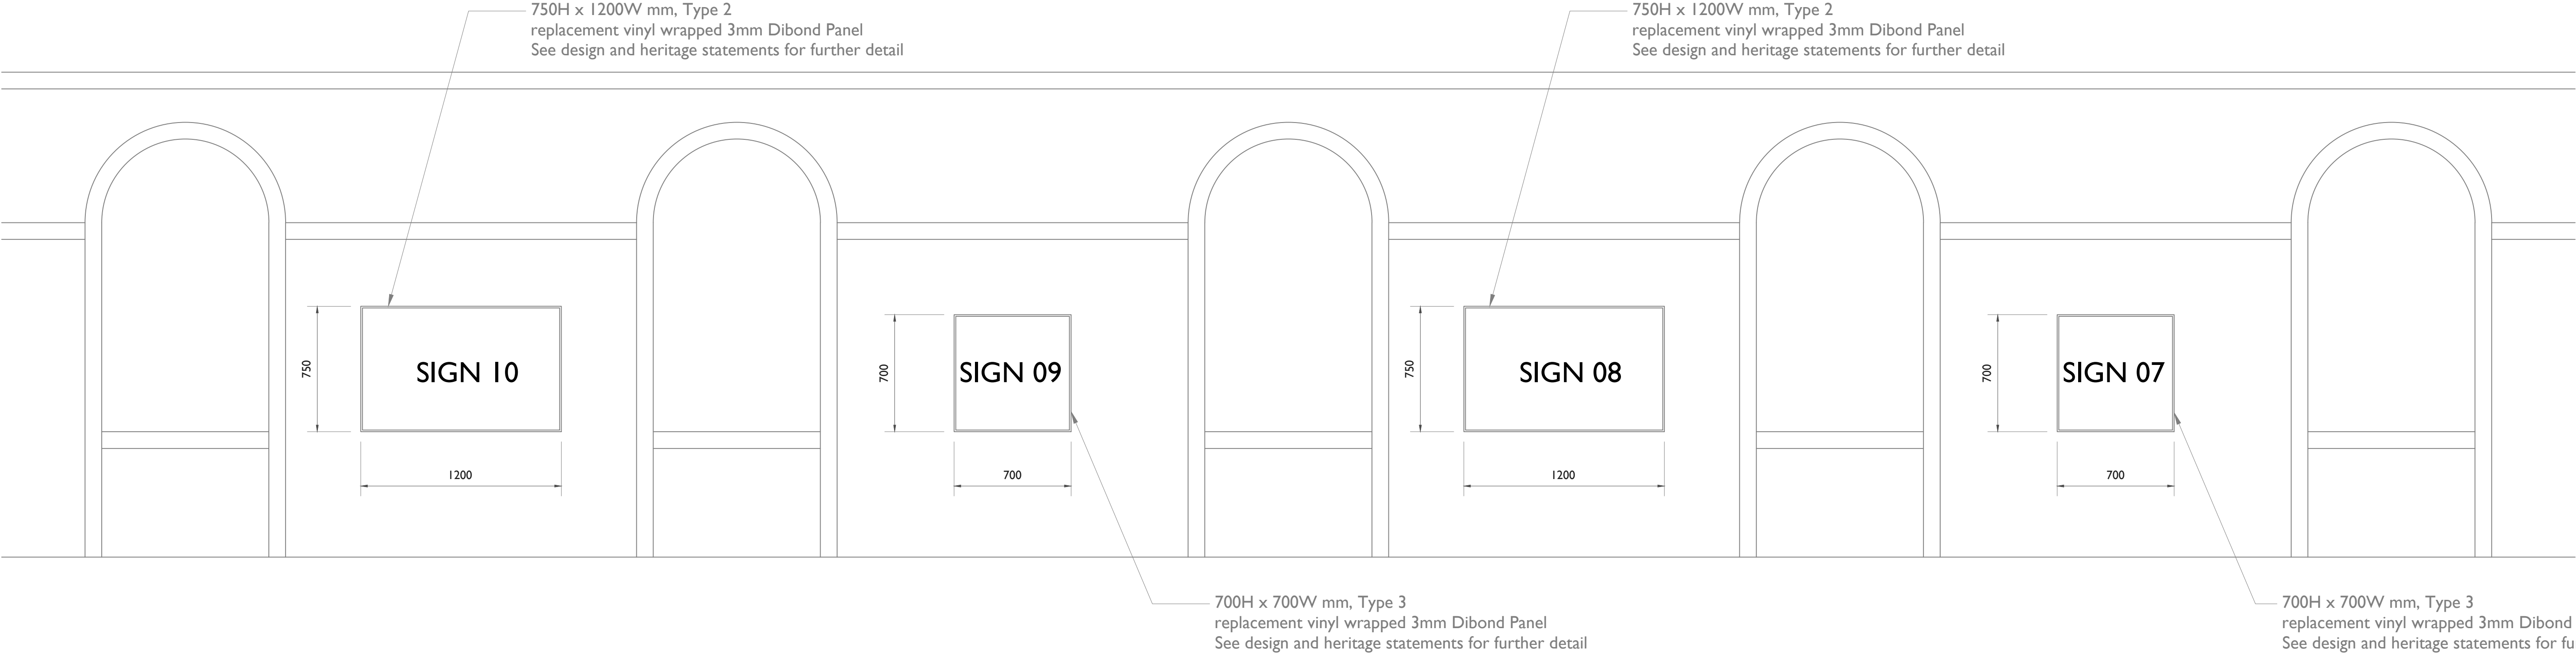

Notes:
Drawings are based on survey data and may not accurately represent what is physically present. Do not scale from this drawing. All dimensions are to be verified on site before proceeding with the work. All dimensions are in millimeters unless noted otherwise

 
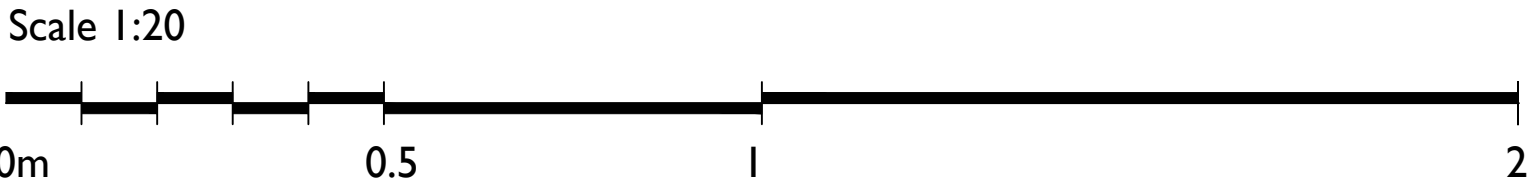


Project Name: Elsecar Visitor Centre
Address: Elsecar Heritage Centre,
Wath Rd, Elsecar,
Barnsley S74 8HJ
Client: BMBC

Drawn By: RN Checked By: JD
Size & Scale: 1:20@ A1
Status: For Consent

Project Number: 2024-003
Drawing Number: S08
Drawing Title: Building 2 proposed front elevation



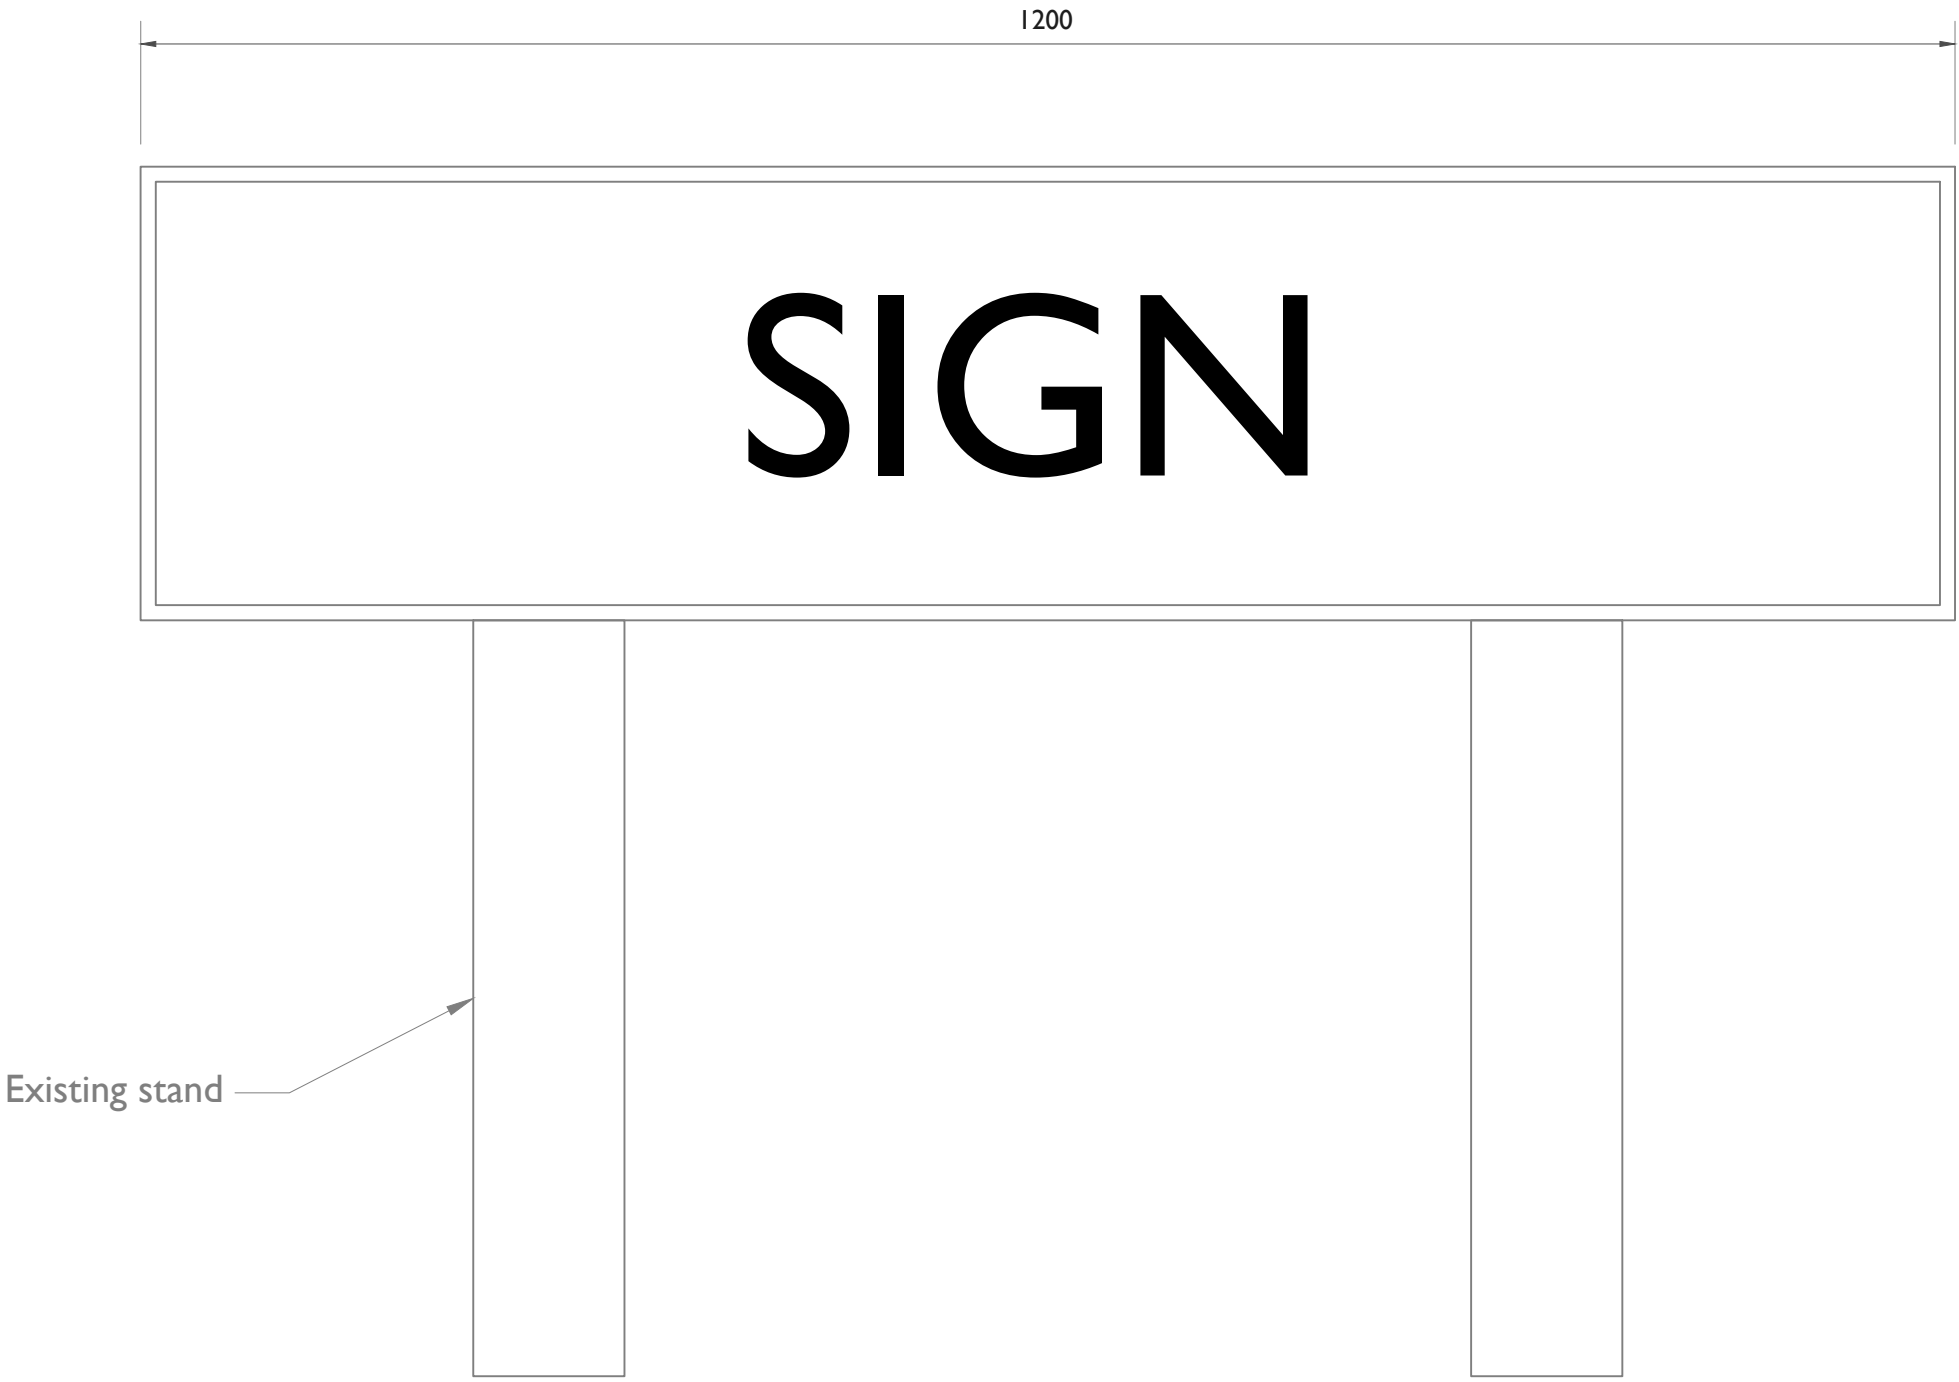
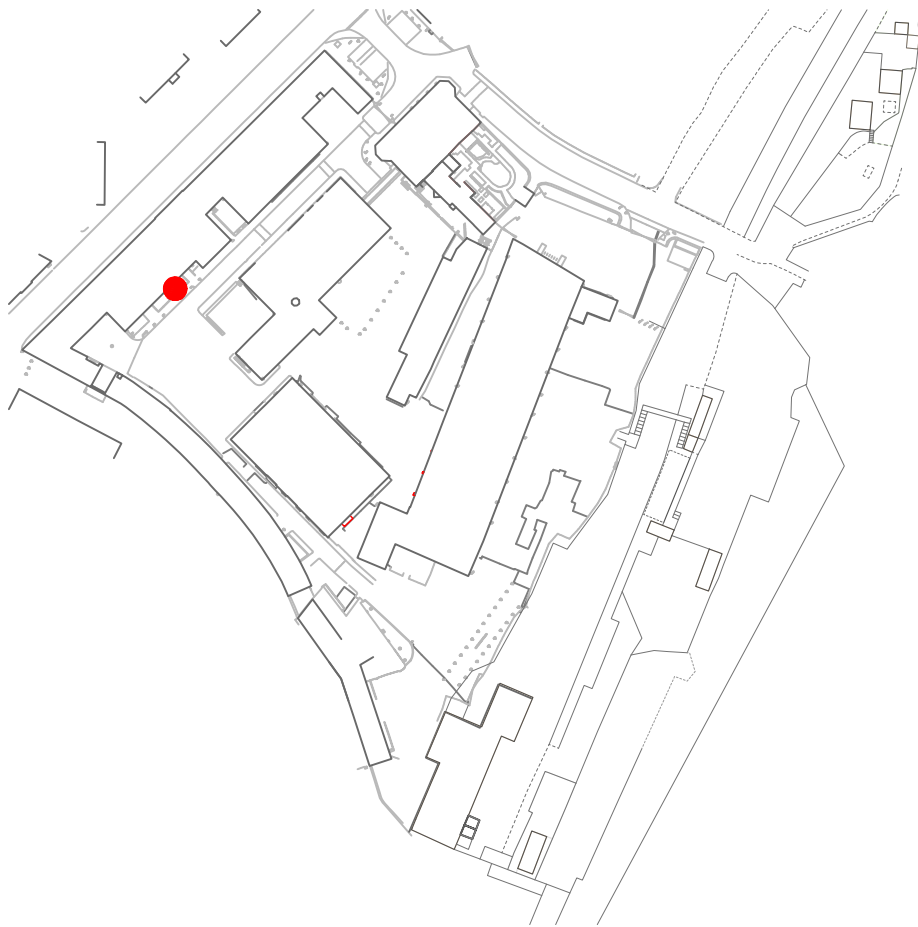


1
S12 Proposed front elevation
1:5 @ A1 1:10 @ A3



2
S12 Proposed plan
1:5 @ A1 1:10 @ A3

Notes:
Drawings are based on survey data and may not accurately represent what is physically present. Do not scale from this drawing. All dimensions are to be verified on site before proceeding with the work. All dimensions are in millimeters unless noted otherwise

 
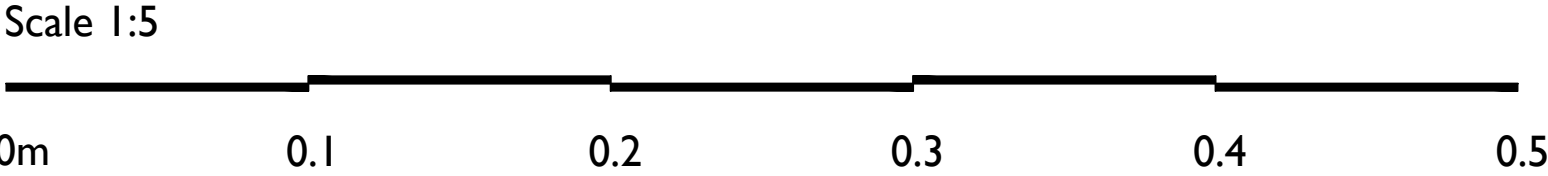


Project Name: Elsecar Visitor Centre
Address: Elsecar Heritage Centre,
Wath Rd, Elsecar,
Barnsley S74 8HJ
Client: BMBC

Drawn By: RN Checked By: JD
Size & Scale: 1:5@ A1
Status: For Consent



Project Number: 2024-003
Drawing Number: S12
Drawing Title: Stand 02 Elevation



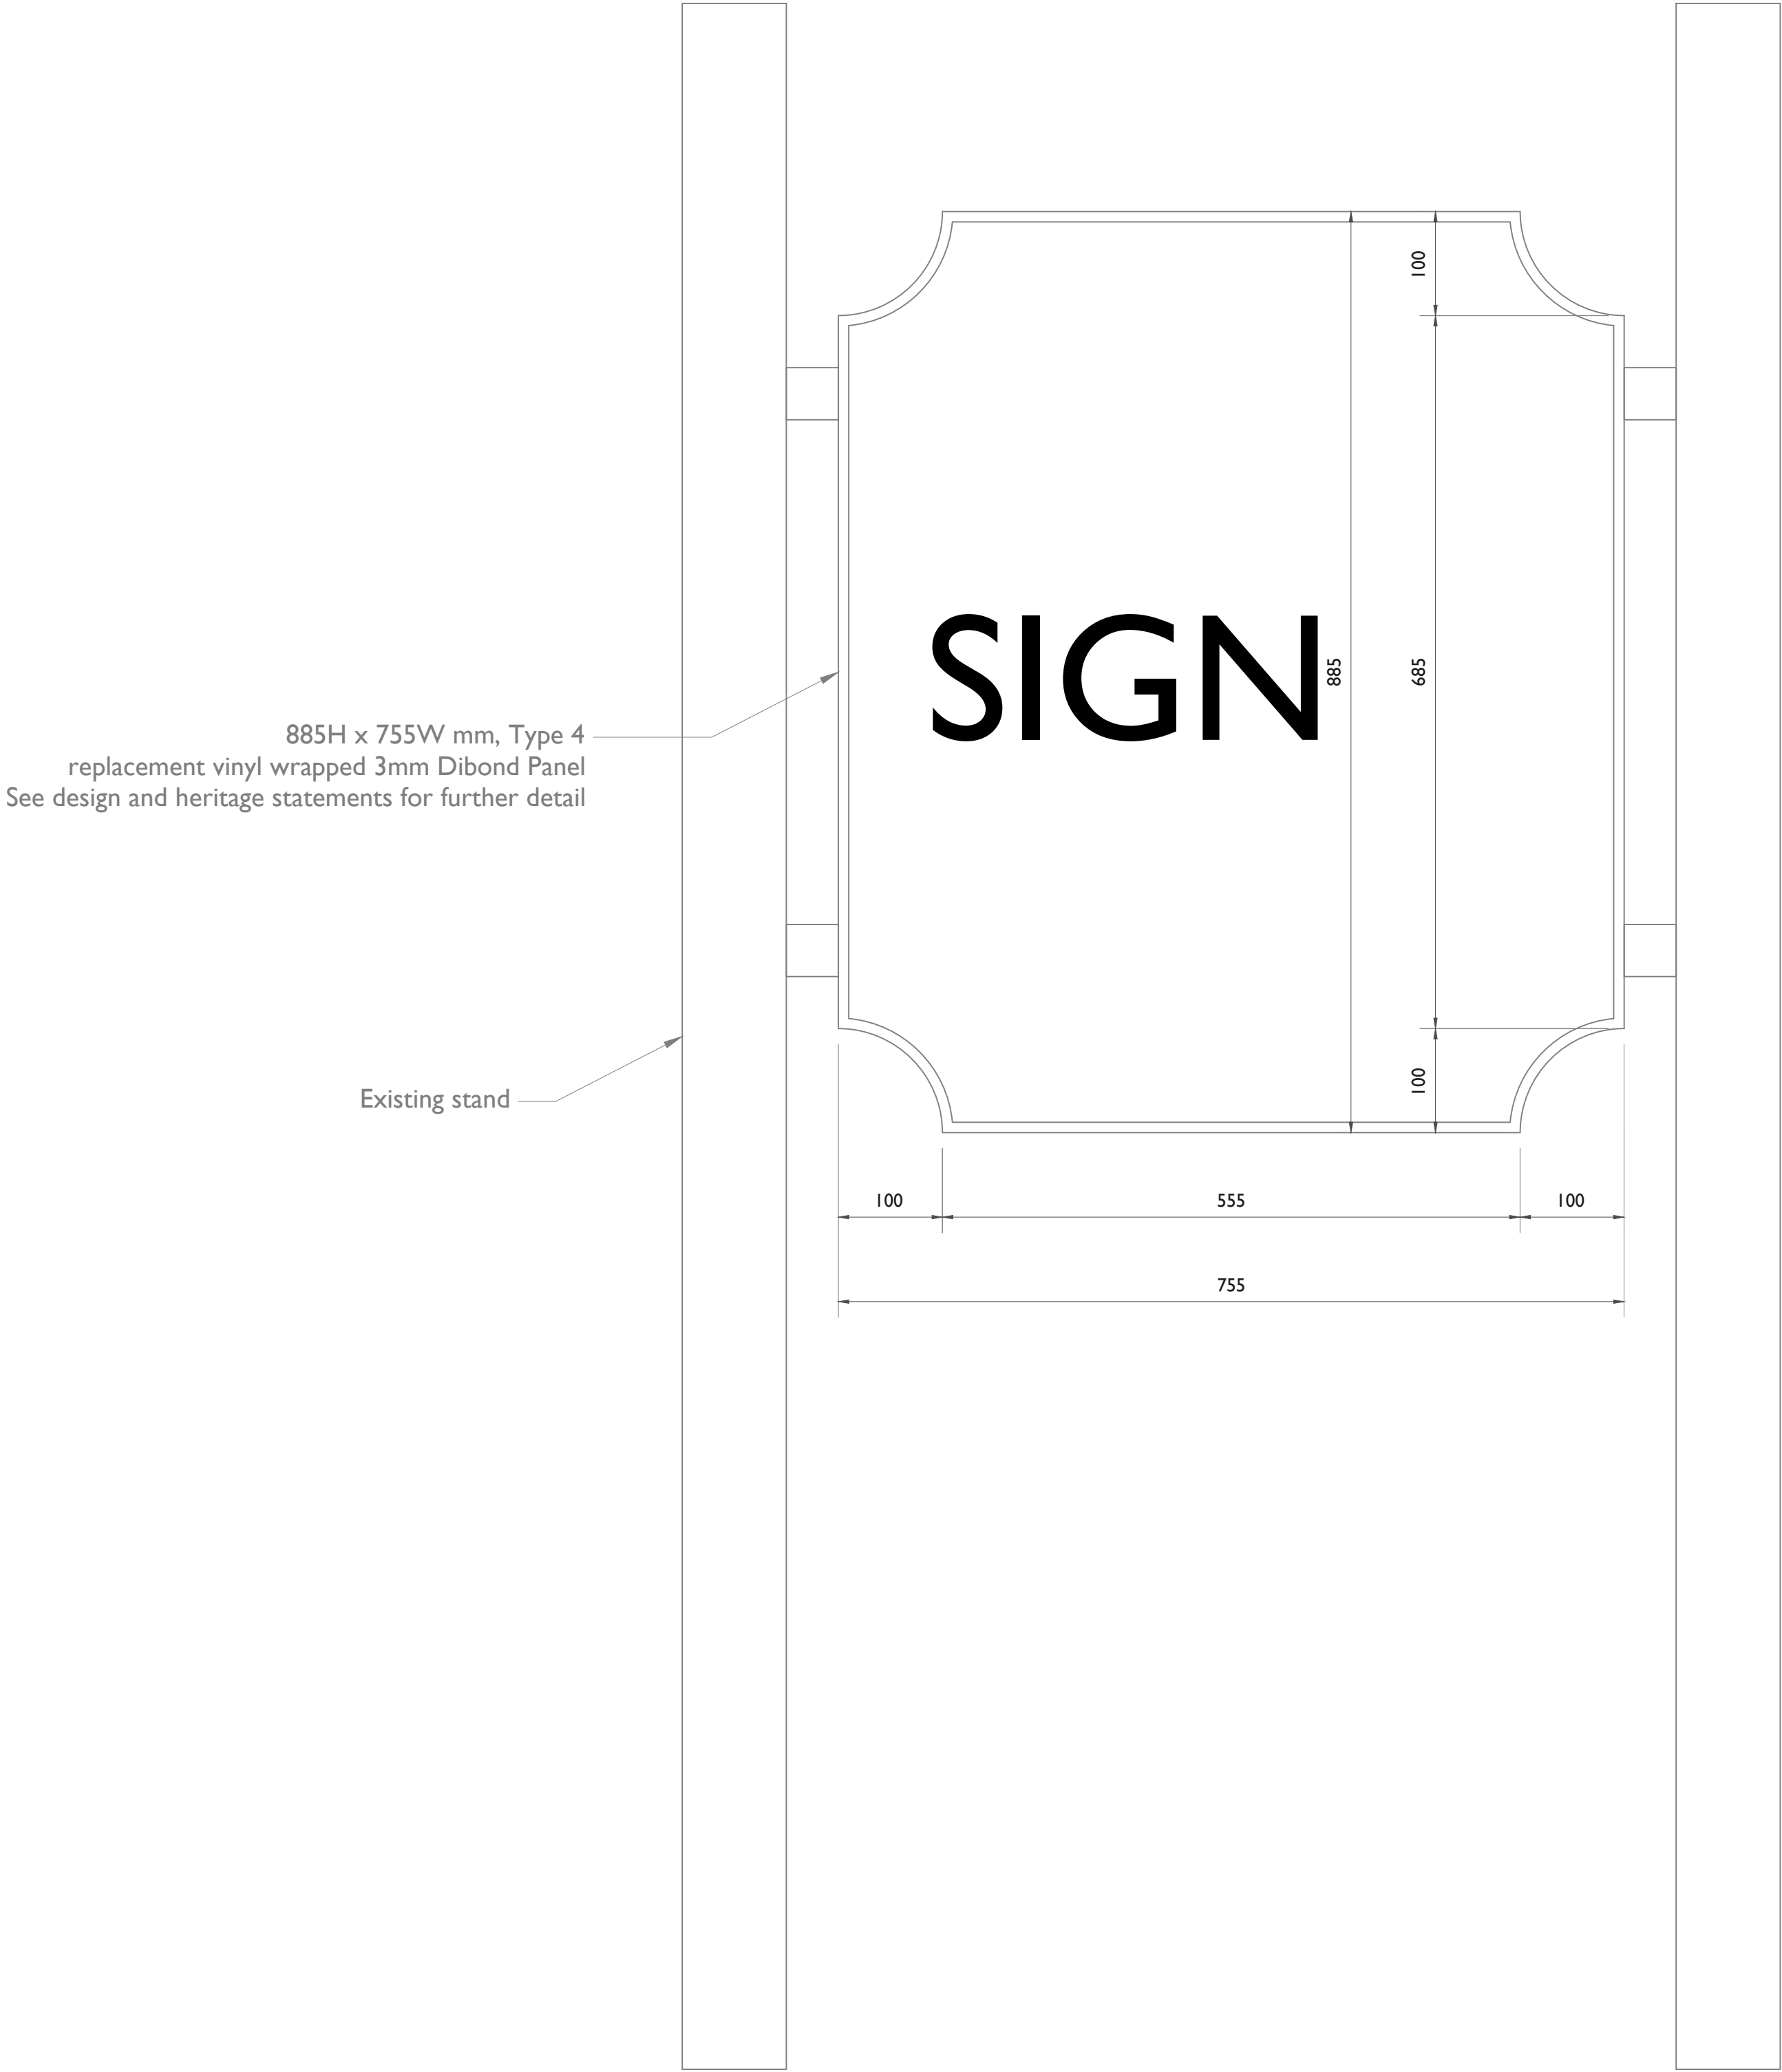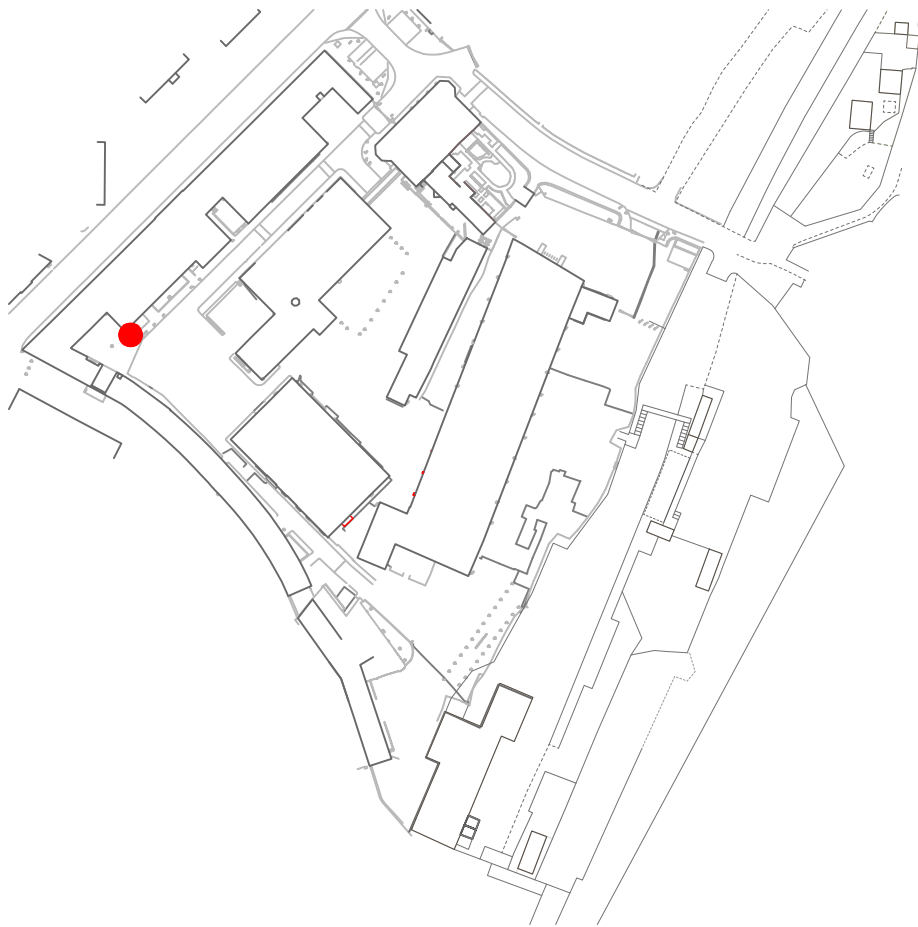

I Proposed elevation
S13 1:5 @ A1 1:10 @ A3

Notes:
Drawings are based on survey data and may not accurately represent what is physically present. Do not scale from this drawing. All dimensions are to be verified on site before proceeding with the work. All dimensions are in millimeters unless noted otherwise

 
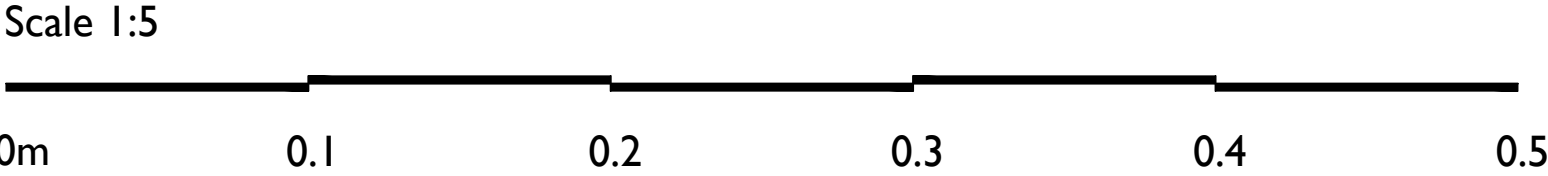


Project Name: Elsecar Visitor Centre
Address: Elsecar Heritage Centre,
Wath Rd, Elsecar,
Barnsley S74 8HJ
Client: BMBC



Drawn By: RN Checked By: JD
Size & Scale: 1:5@ A1
Status: For Consent

Project Number: 2024-003
Drawing Number: S13
Drawing Title: Stand 03 Elevation



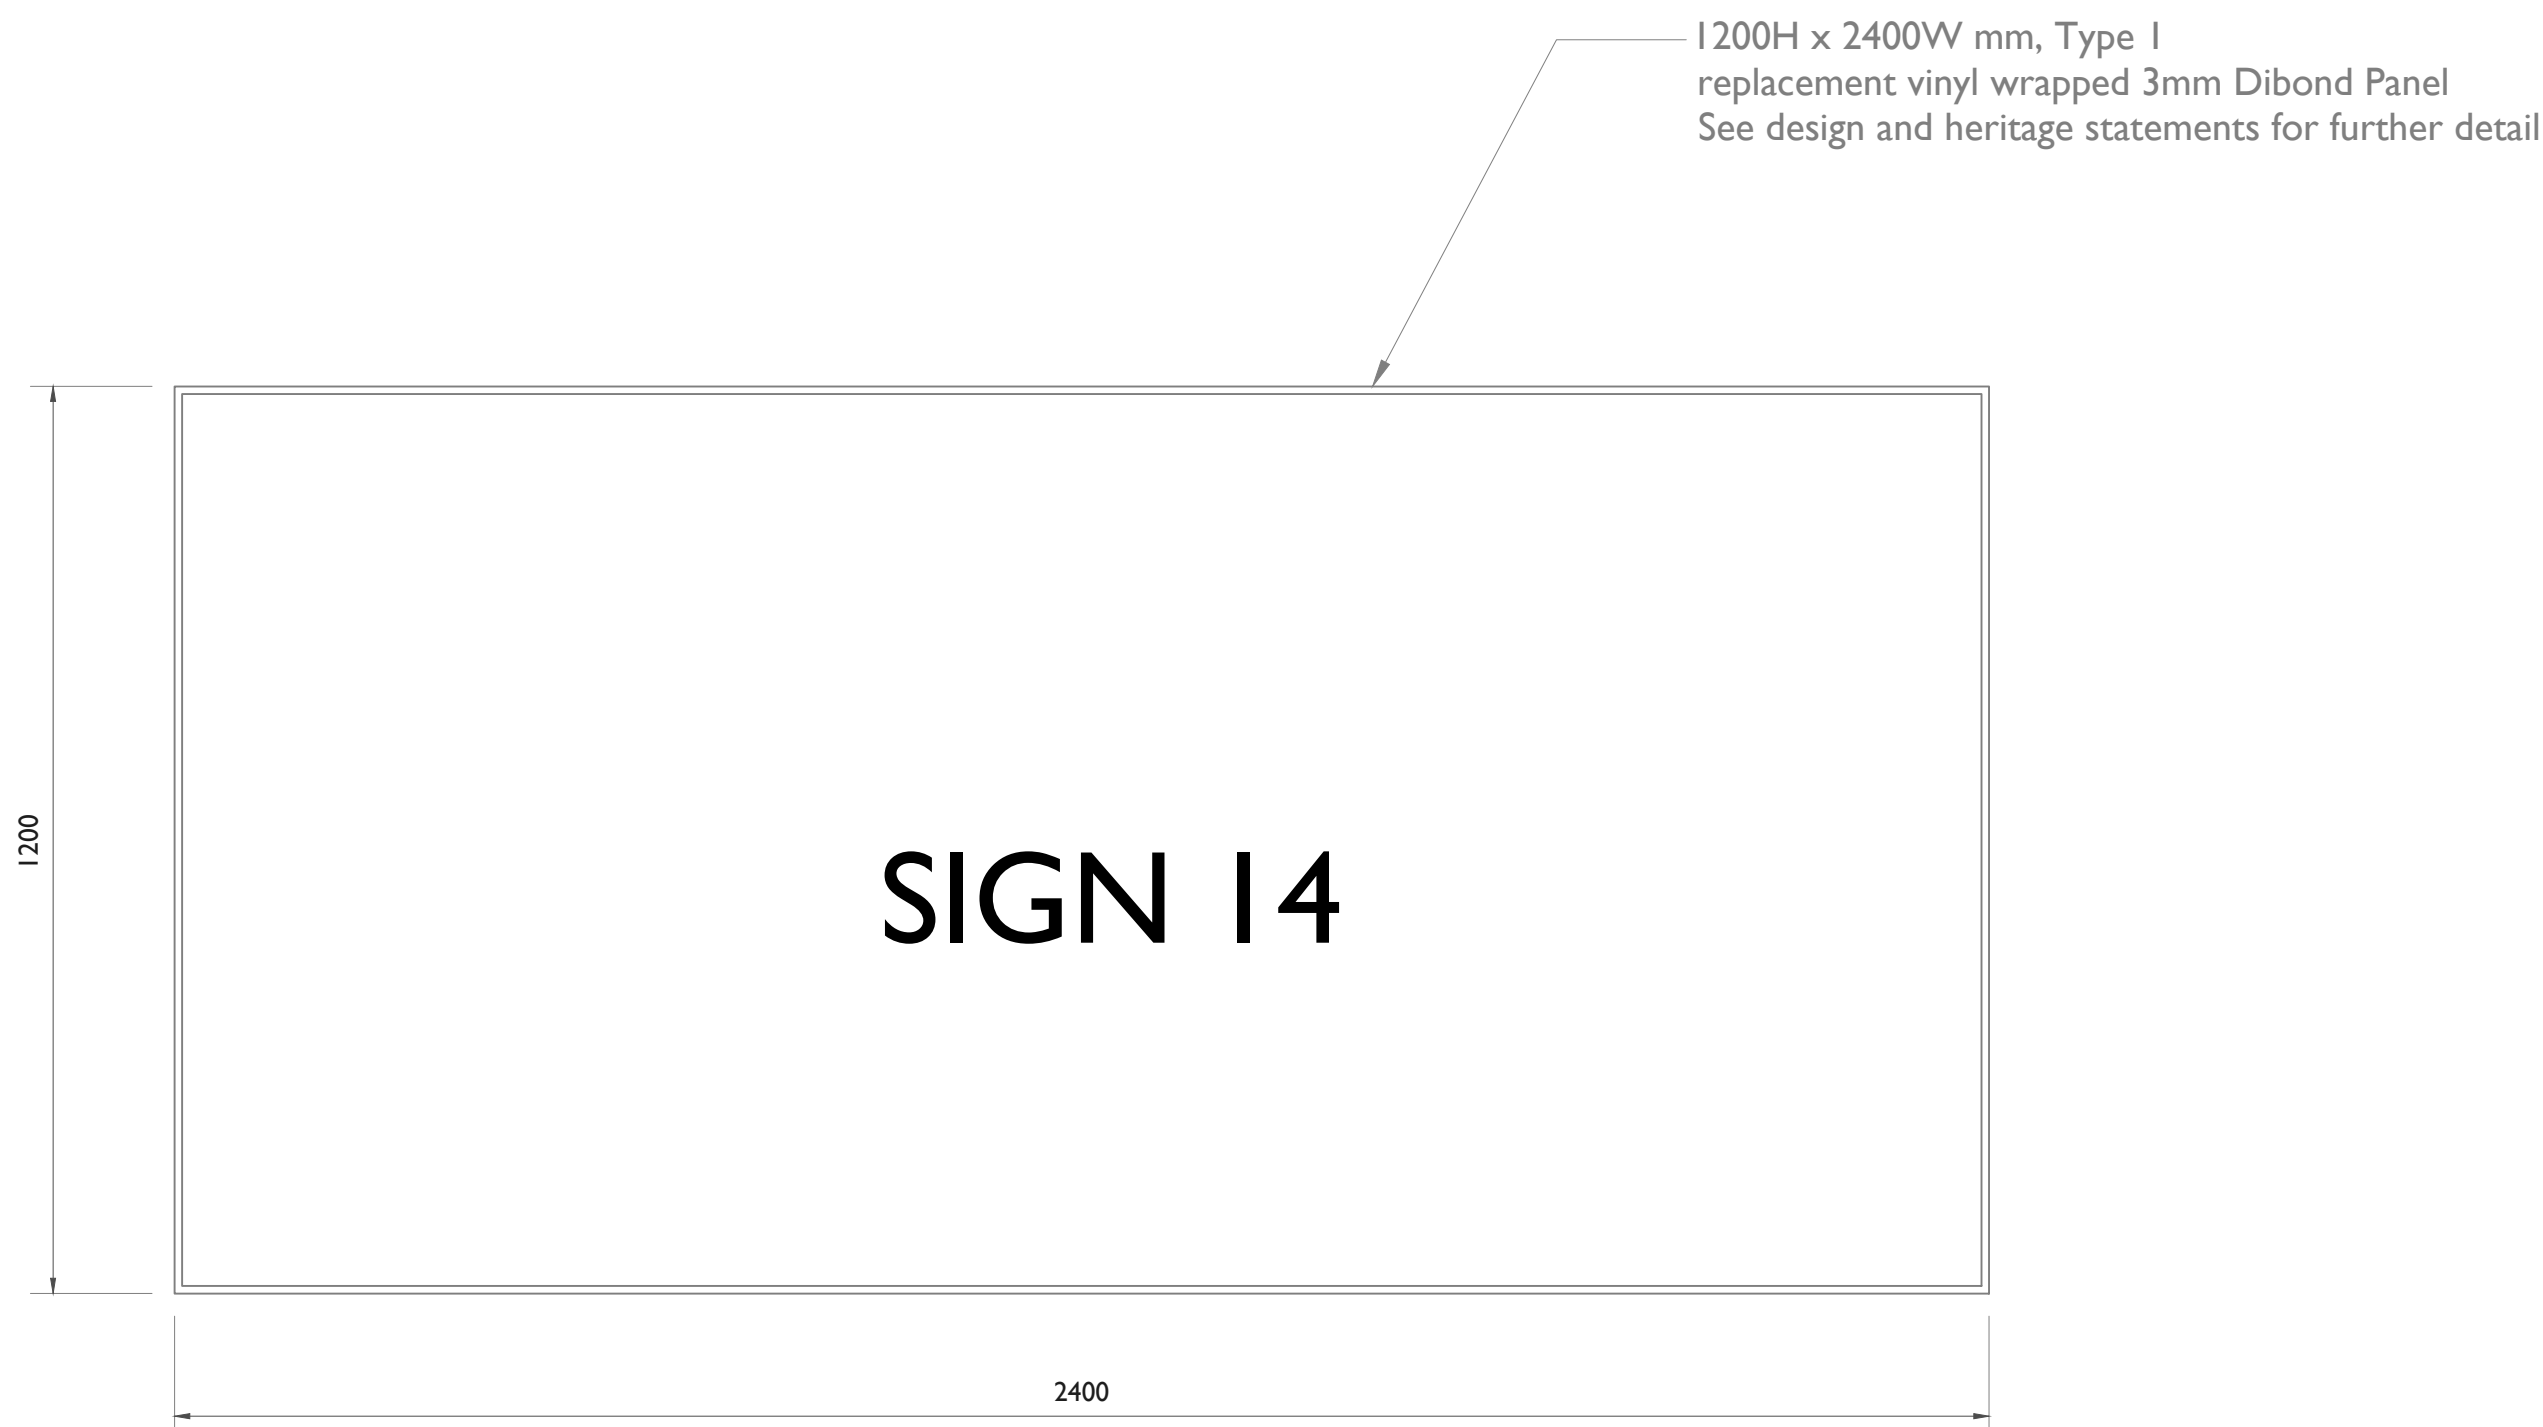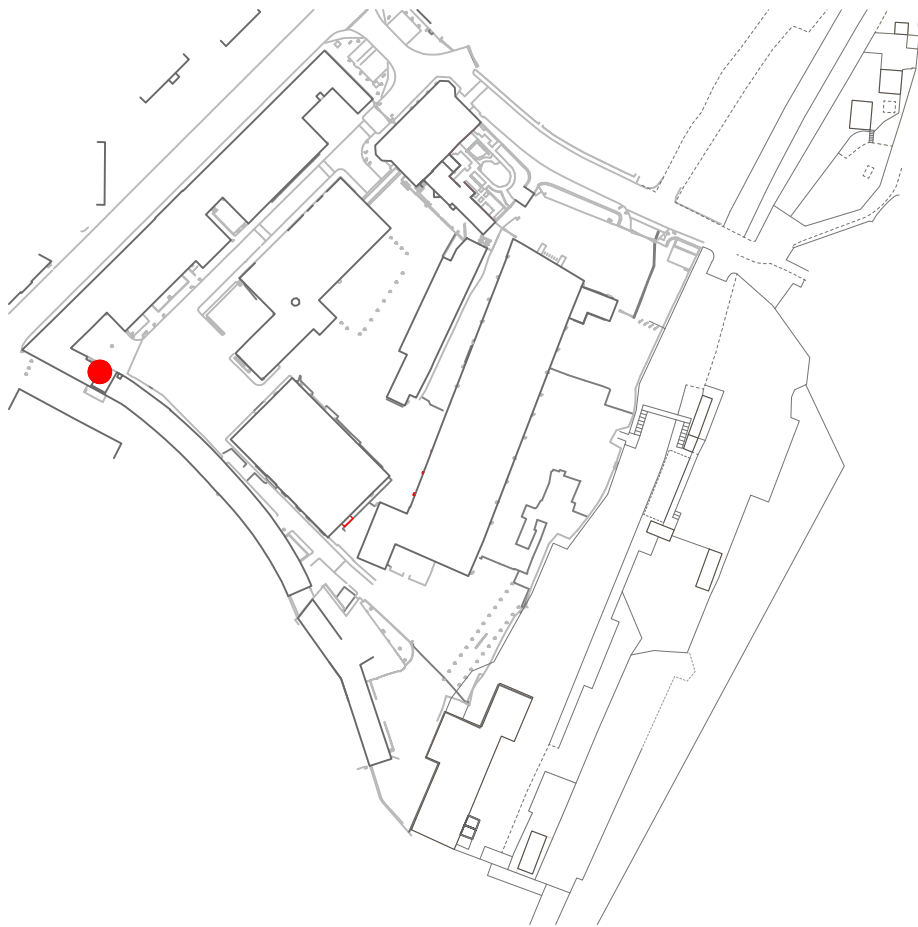

Notes:
Drawings are based on survey data and may not accurately represent what is physically present. Do not scale from this drawing. All dimensions are to be verified on site before proceeding with the work. All dimensions are in millimeters unless noted otherwise

 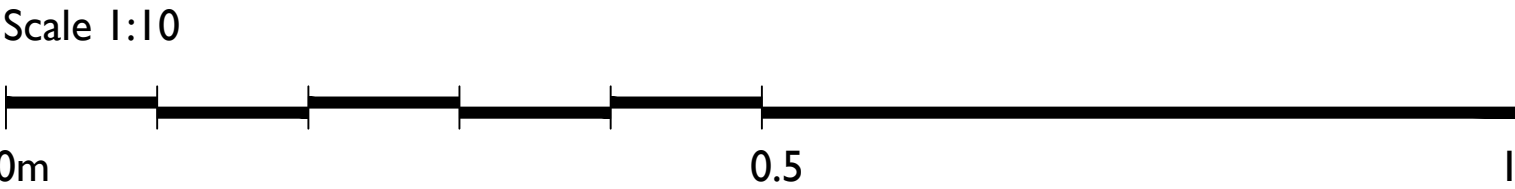


Project Name: Elsecar Visitor Centre
Address: Elsecar Heritage Centre,
Wath Rd, Elsecar,
Barnsley S74 8HJ
Client: BMBC

Drawn By: RN Checked By: JD
Size & Scale: 1:10@ A1
Status: For Consent

Project Number: 2024-003
Drawing Number: S14
Drawing Title: Building 3 proposed corridor elevation




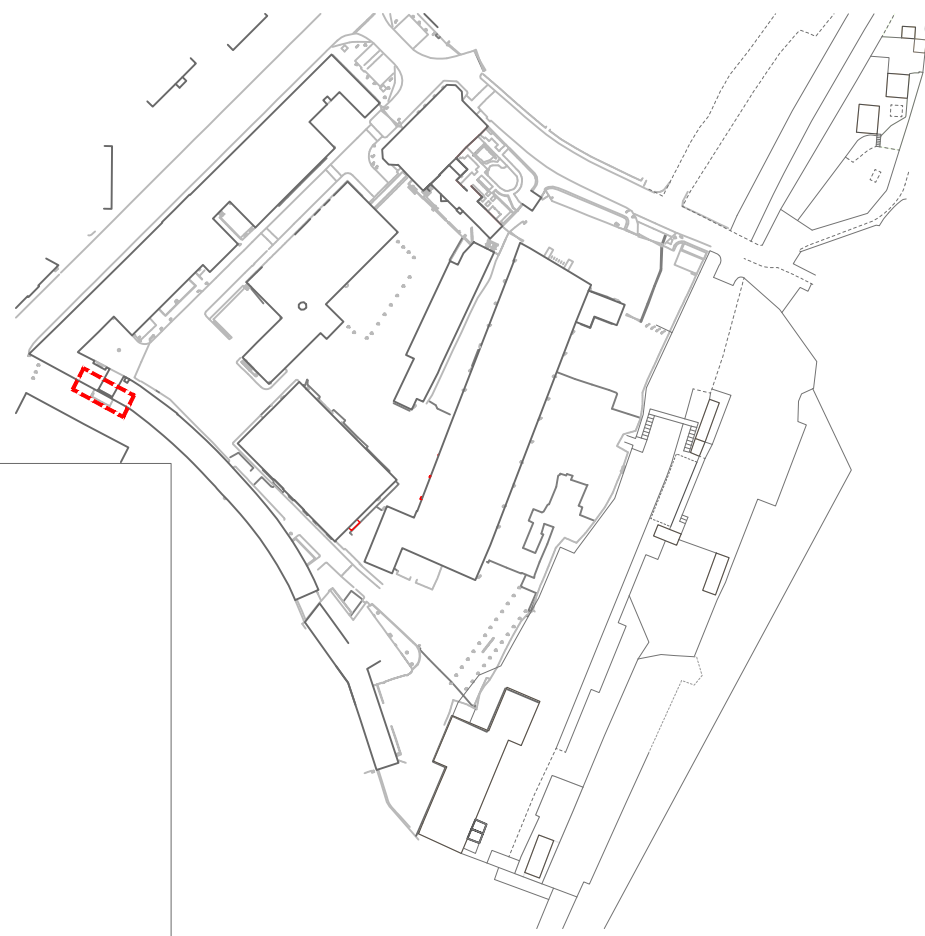


Signage 16

Signage 15

Notes:
Drawings are based on survey data and may not accurately represent what is physically present. Do not scale from this drawing. All dimensions are to be verified on site before proceeding with the work. All dimensions are in millimeters unless noted otherwise

Scale 1:10

 
 


Project Name: Elsecar Visitor Centre
Address: Elsecar Heritage Centre,
Wath Rd, Elsecar,
Barnsley S74 8HJ
Client: BMBC



Drawn By: RN Checked By: JD
Size & Scale: 1:10@ A1
Status: For Consent

Project Number: 2024-003
Drawing Number: S15
Drawing Title: Building 3 proposed plan



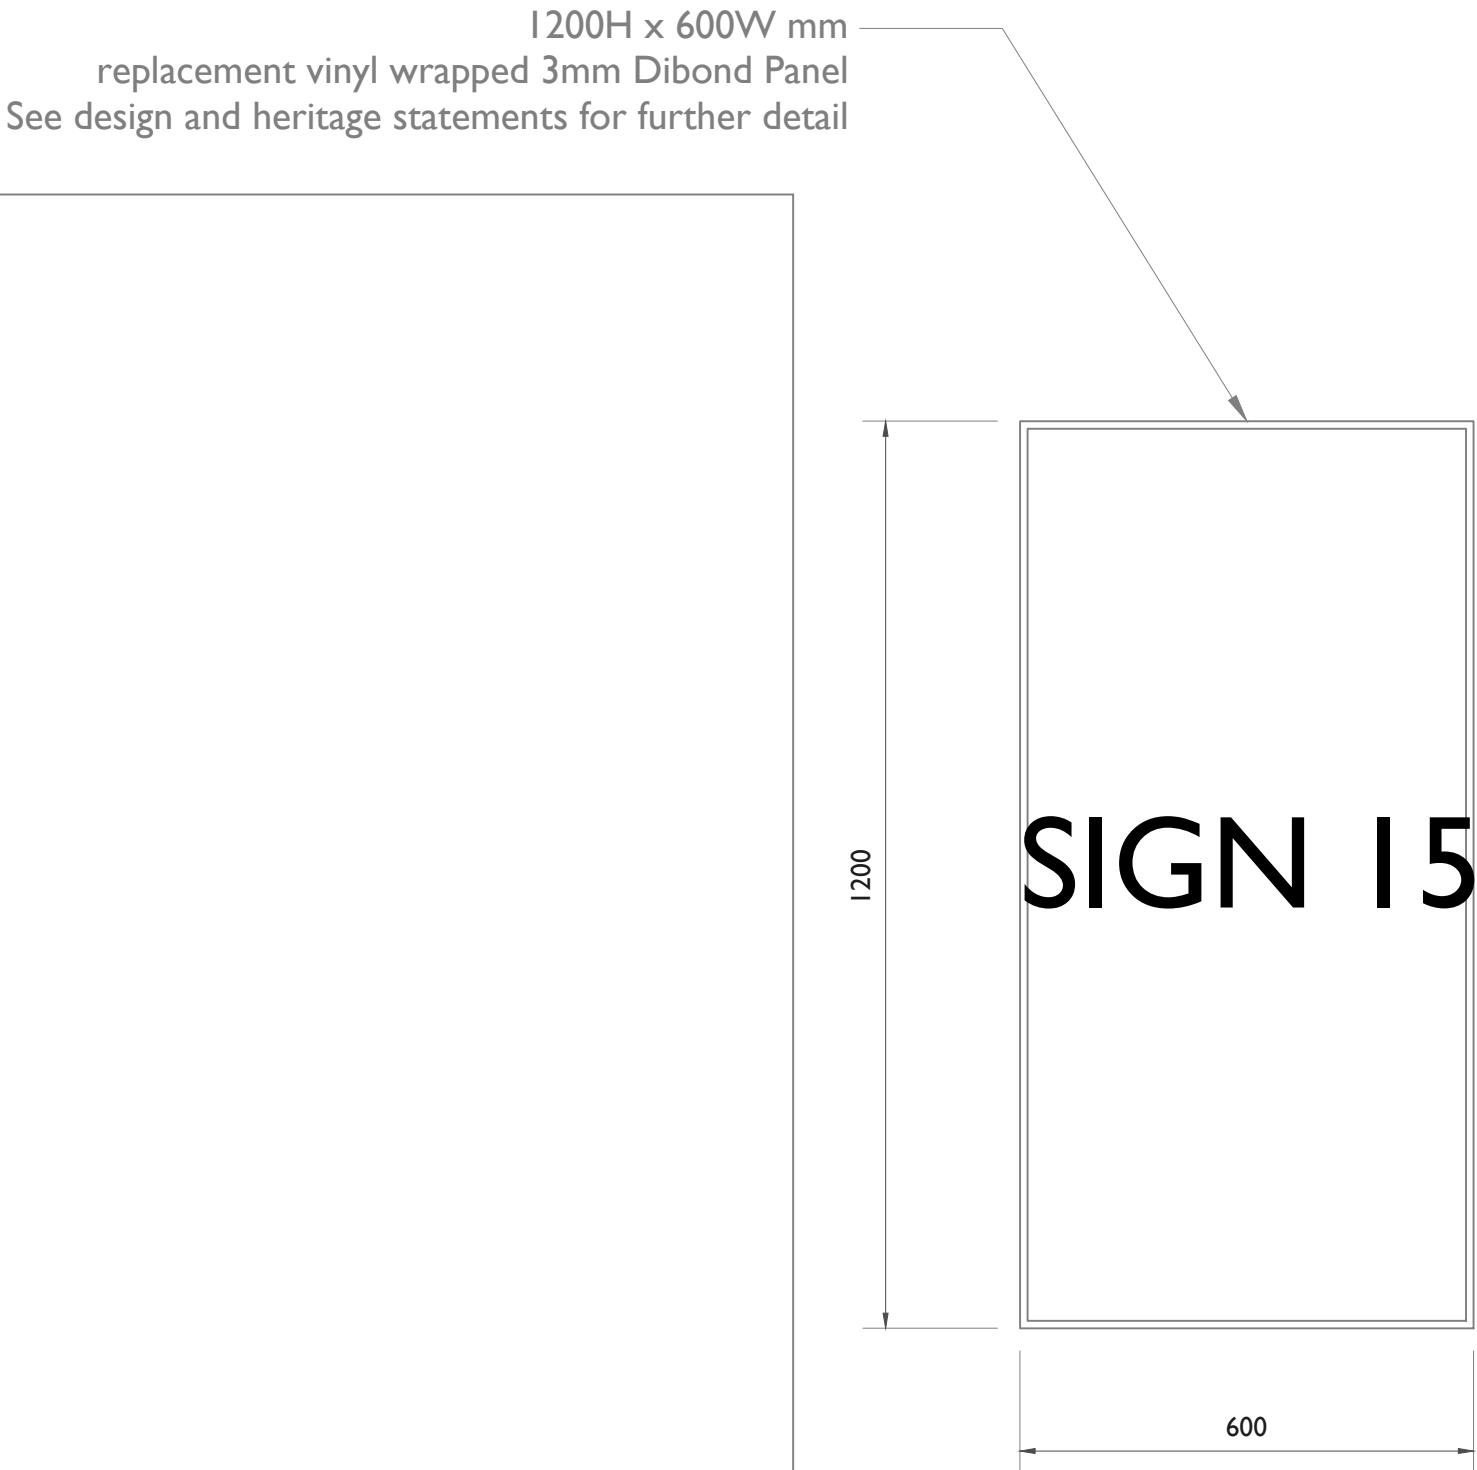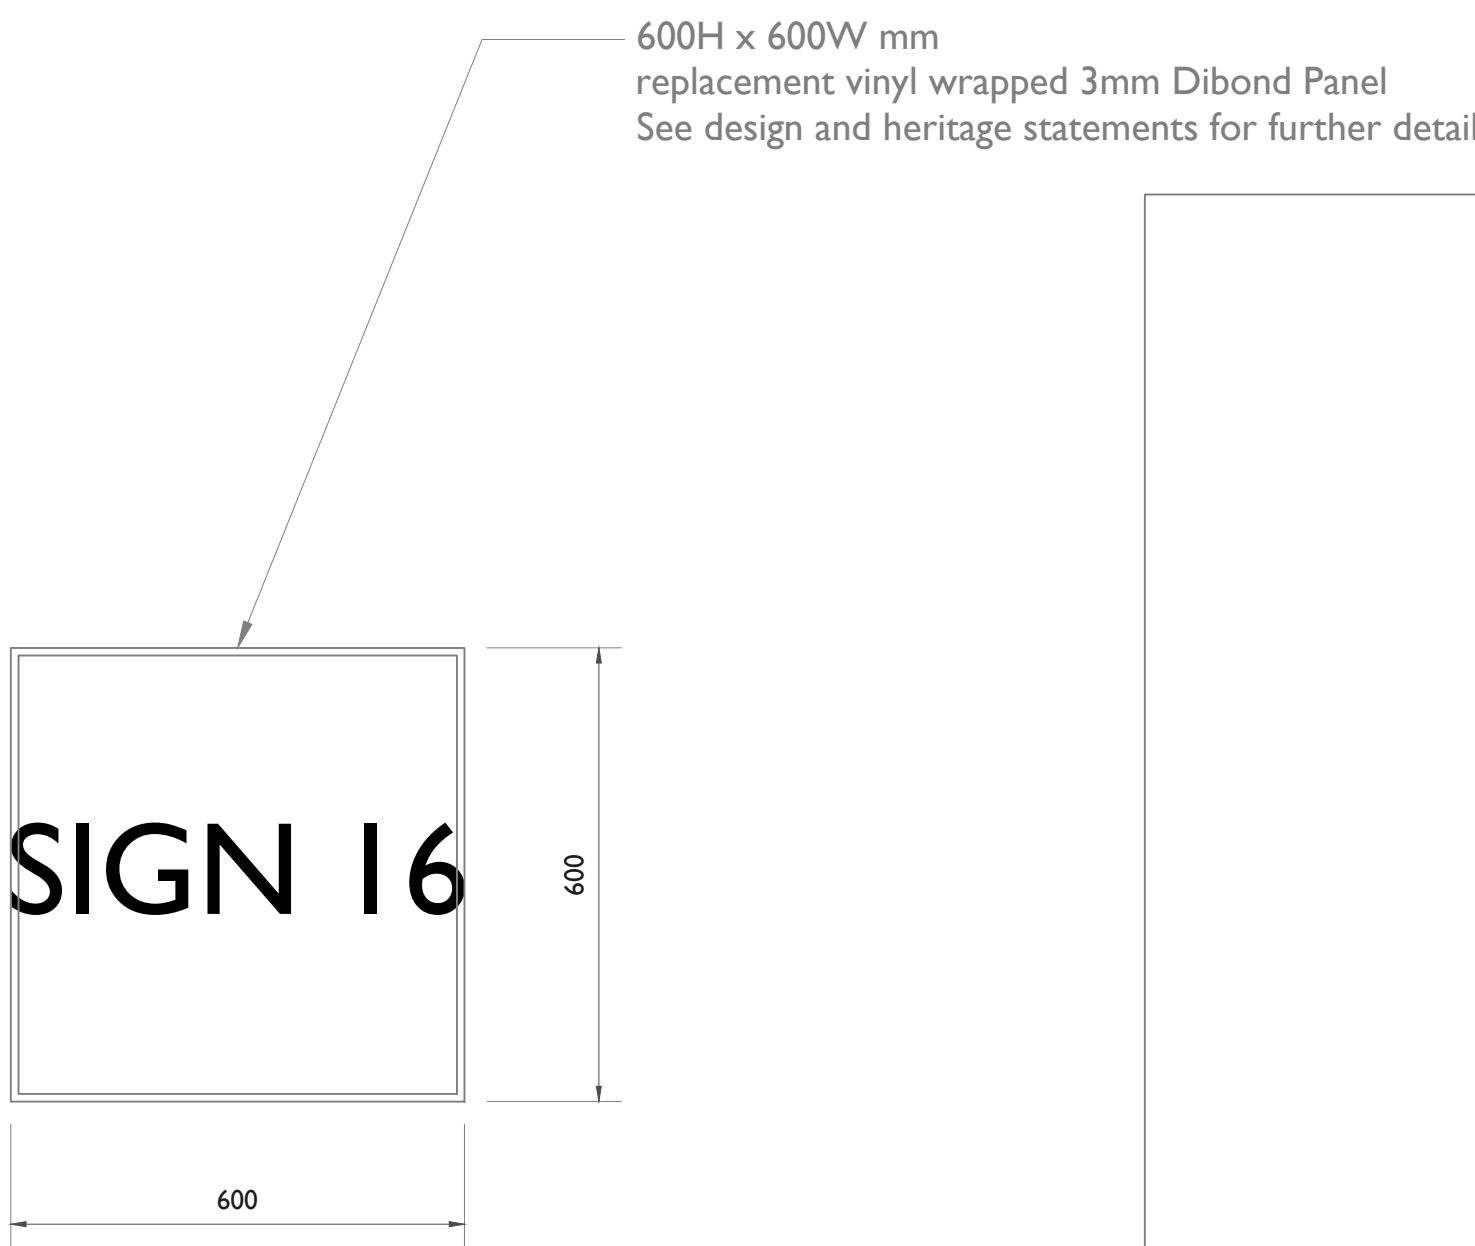

Notes:
Drawings are based on survey data and may not accurately represent what is physically present. Do not scale from this drawing. All dimensions are to be verified on site before proceeding with the work. All dimensions are in millimeters unless noted otherwise

 
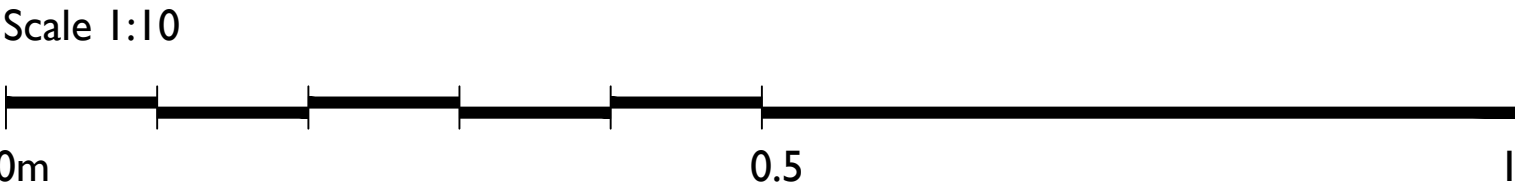


Project Name: Elsecar Visitor Centre
Address: Elsecar Heritage Centre,
Wath Rd, Elsecar,
Barnsley S74 8HJ
Client: BMBC



Drawn By: RN Checked By: JD
Size & Scale: 1:10@ A1
Status: For Consent

Project Number: 2024-003
Drawing Number: S16
Drawing Title: Building 3 proposed front elevation



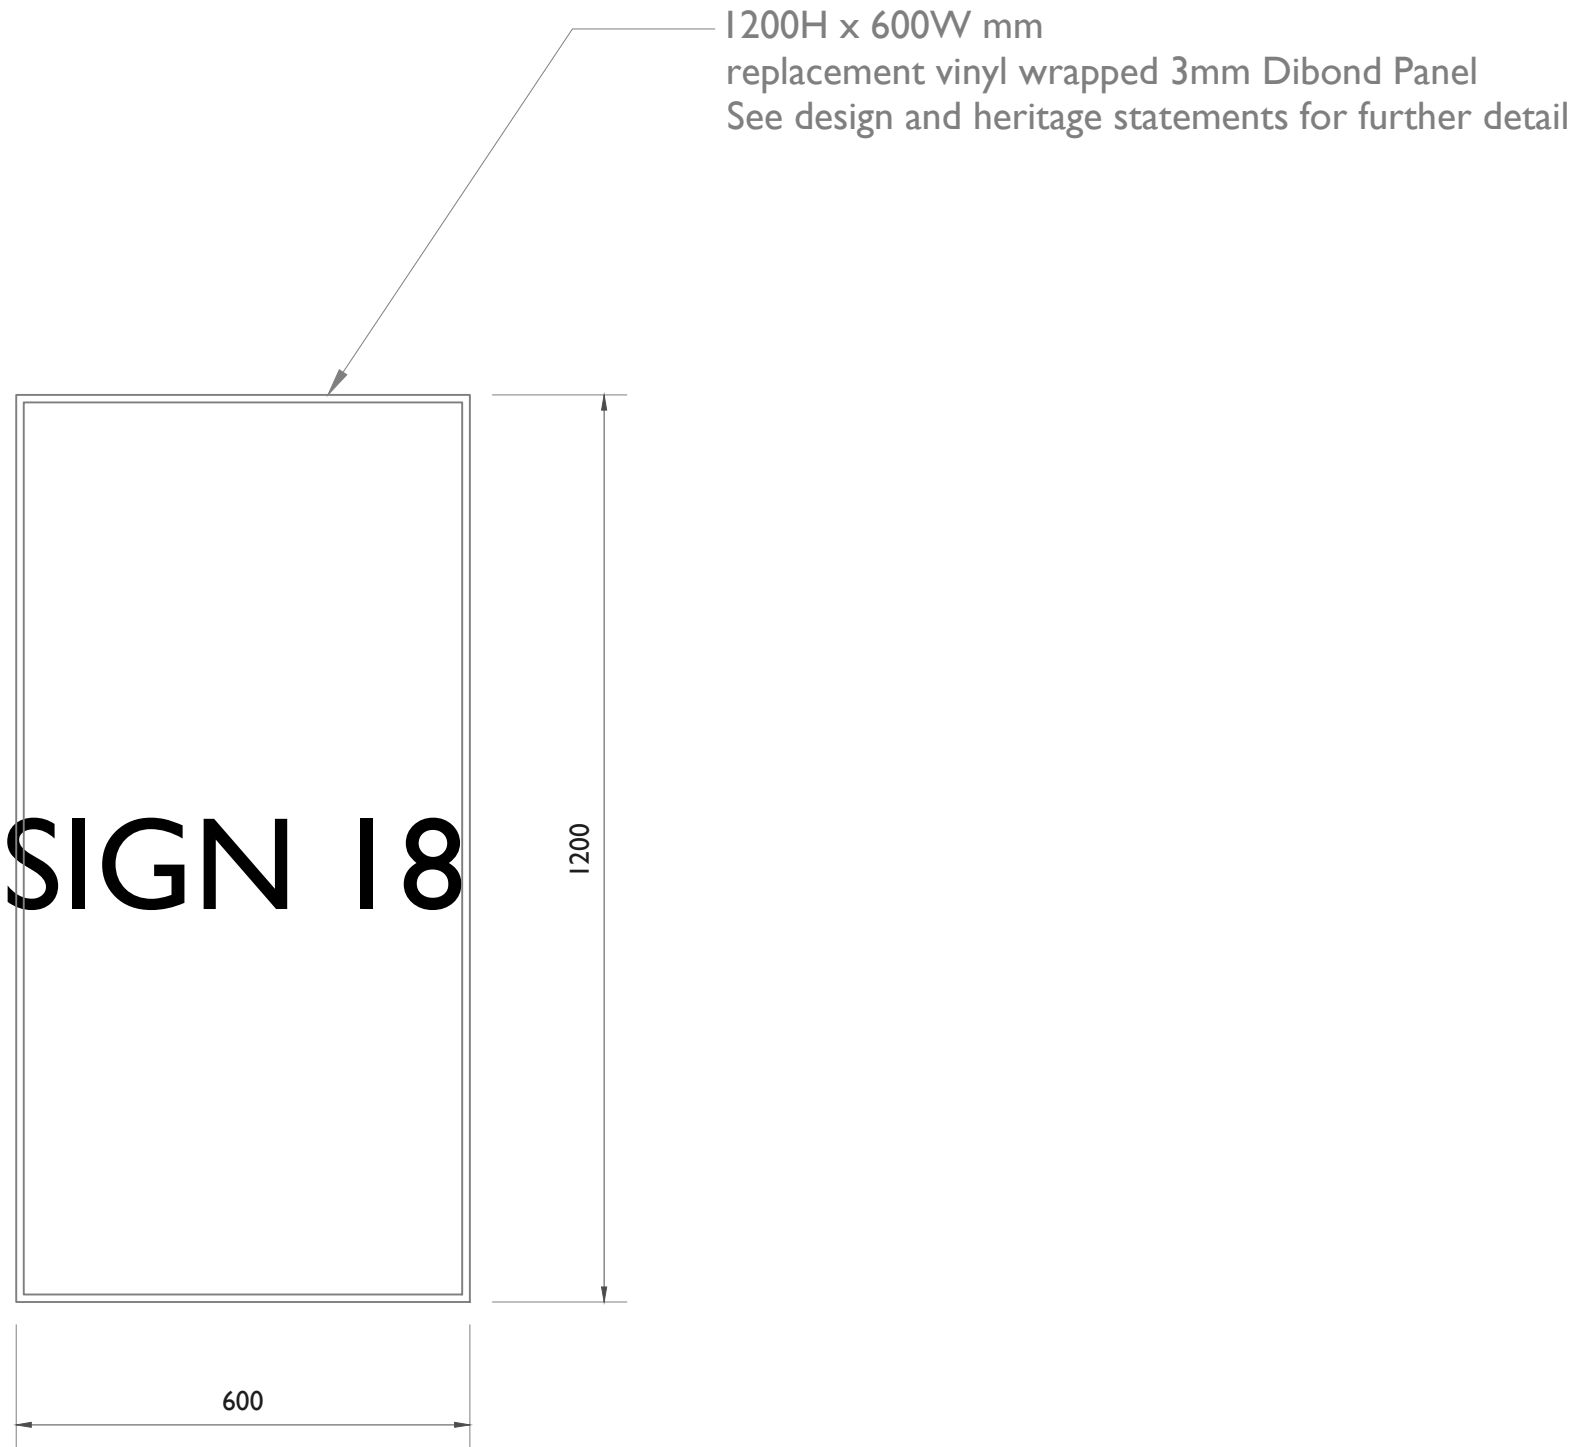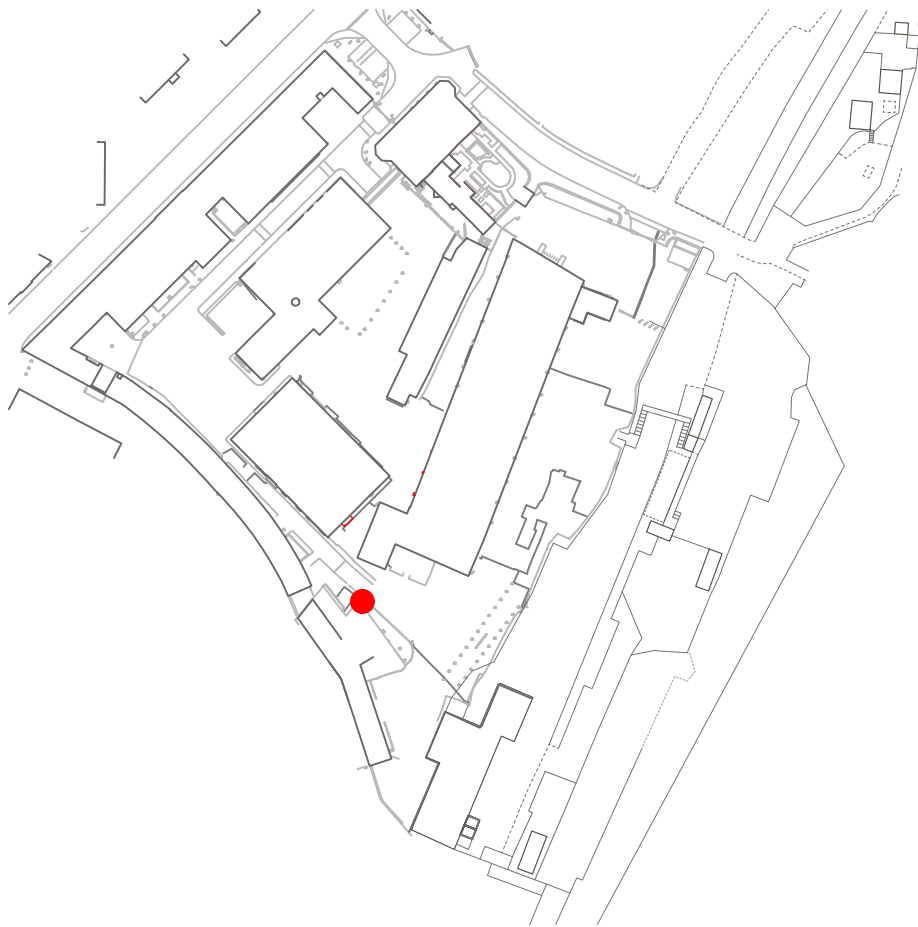

Notes:
Drawings are based on survey data and may not accurately represent what is physically present. Do not scale from this drawing. All dimensions are to be verified on site before proceeding with the work. All dimensions are in millimeters unless noted otherwise

 
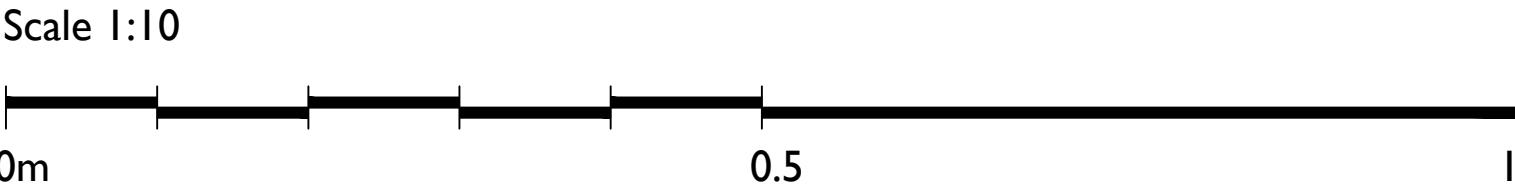


Project Name: Elsecar Visitor Centre
Address: Elsecar Heritage Centre,
Wath Rd, Elsecar,
Barnsley S74 8HJ
Client: BMBC

Drawn By: RN Checked By: JD
Size & Scale: 1:10@ A1
Status: For Consent



Project Number: 2024-003
Drawing Number: S18
Drawing Title: Building 4 proposed front elevation



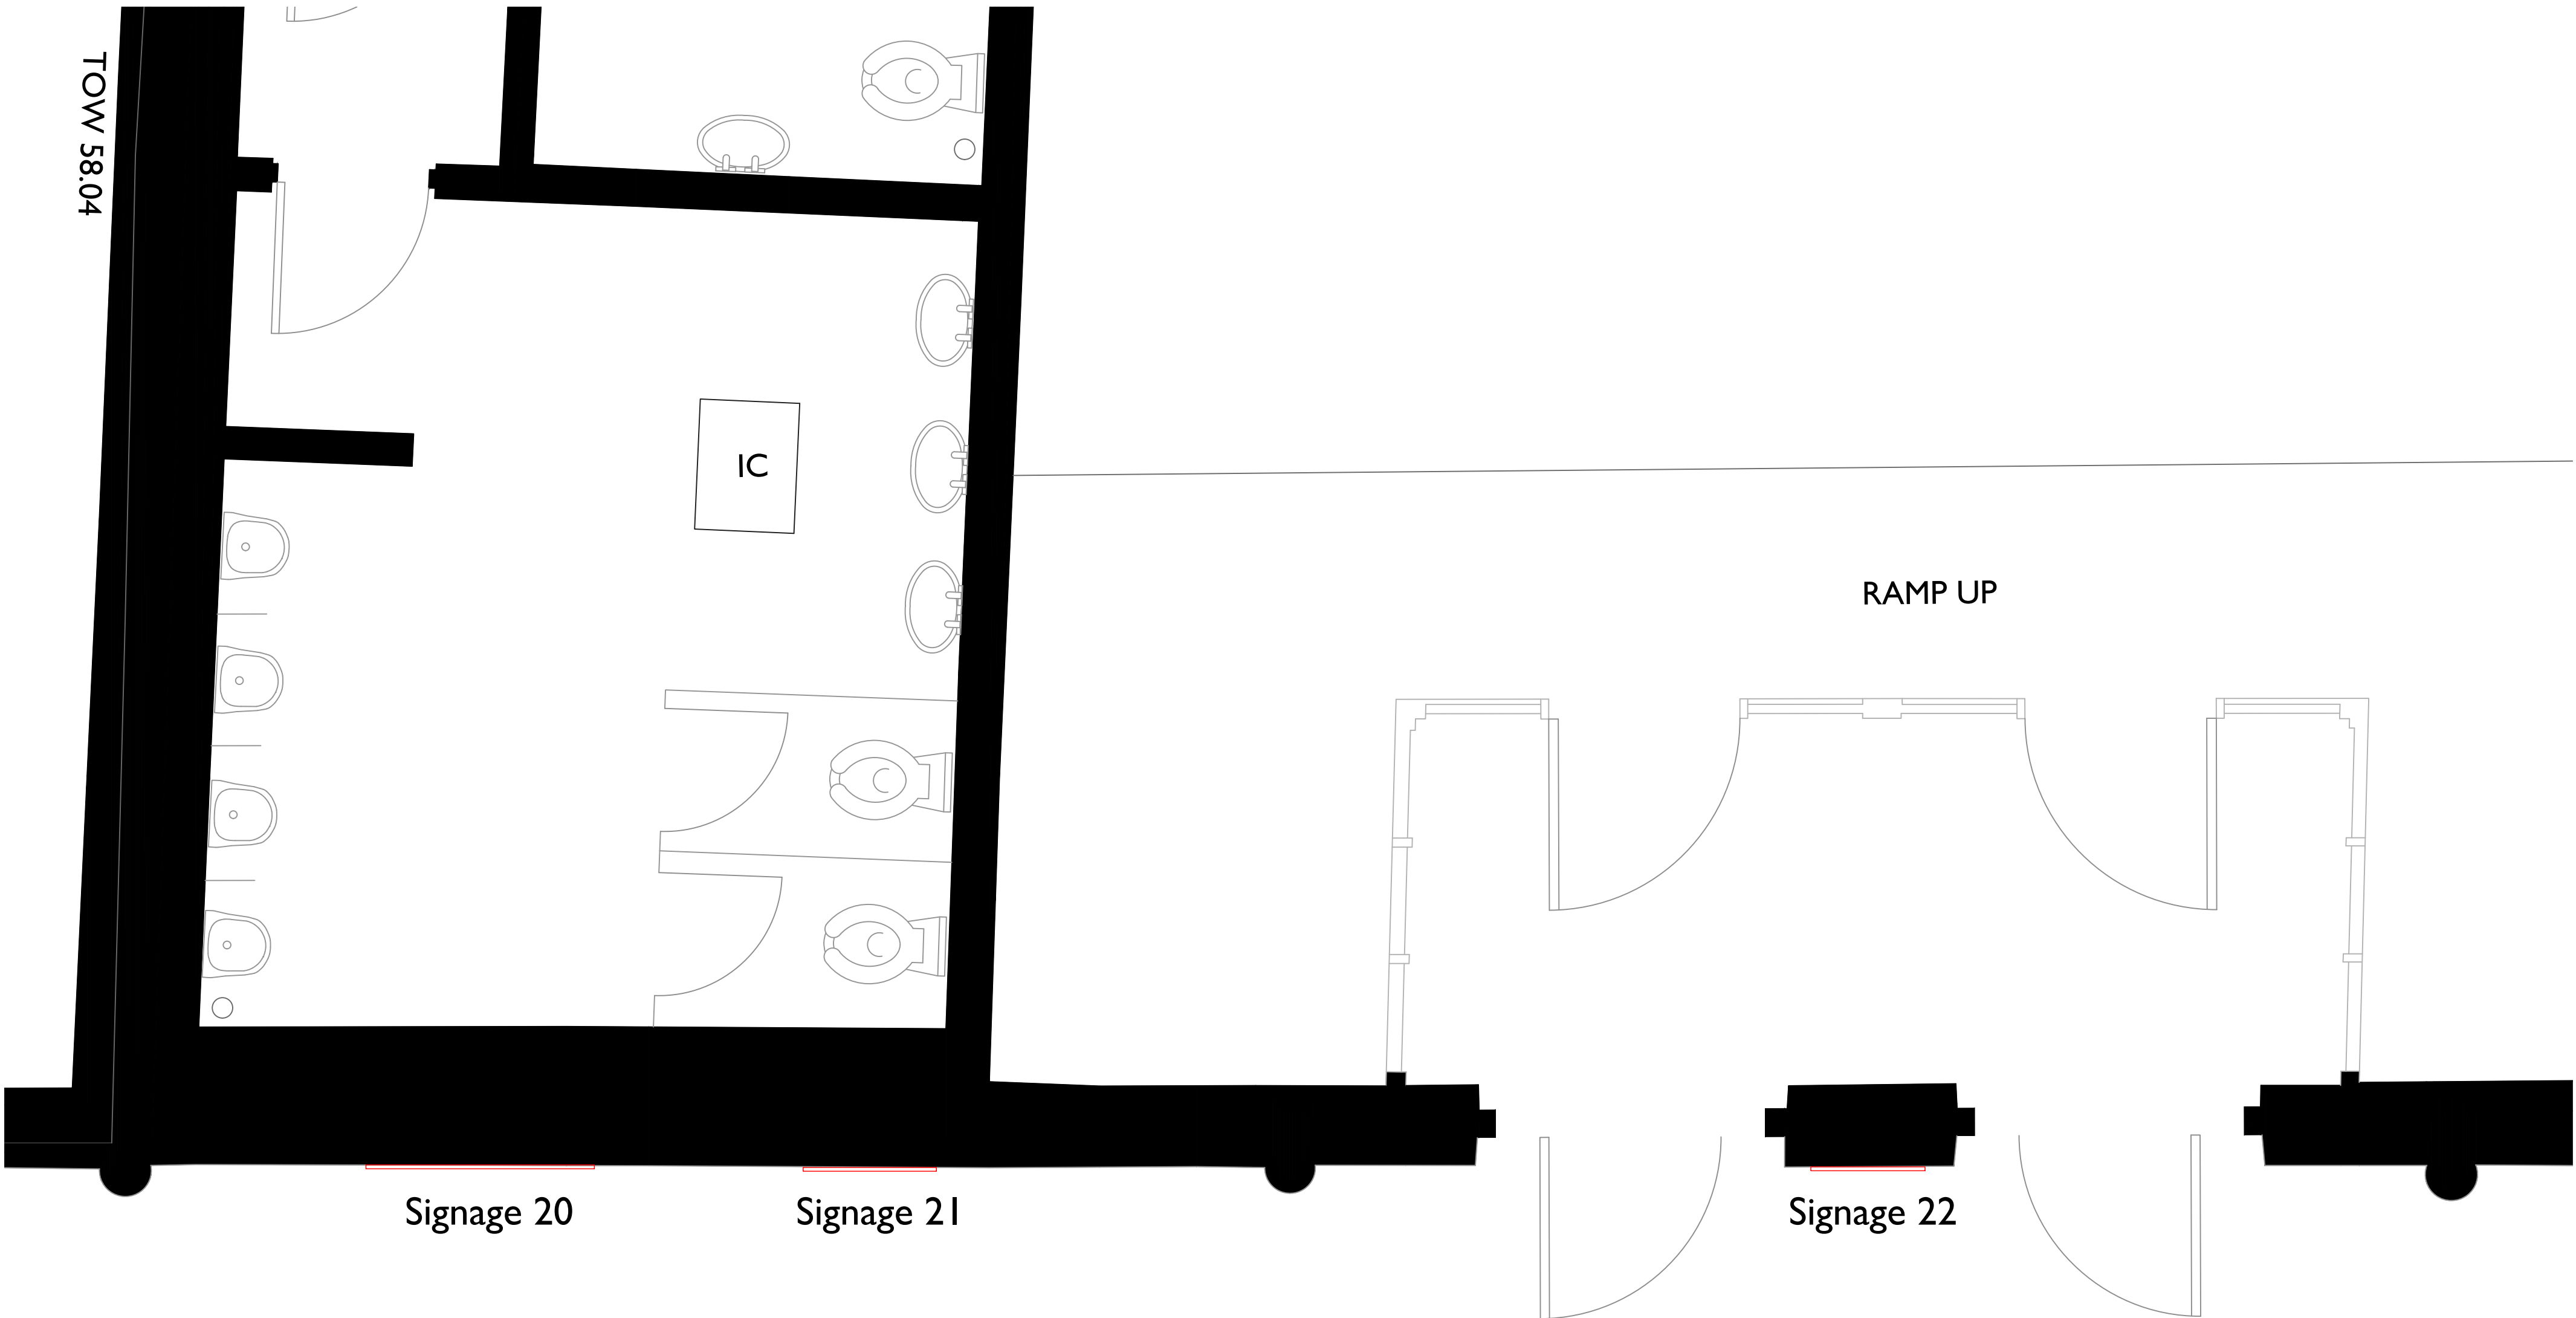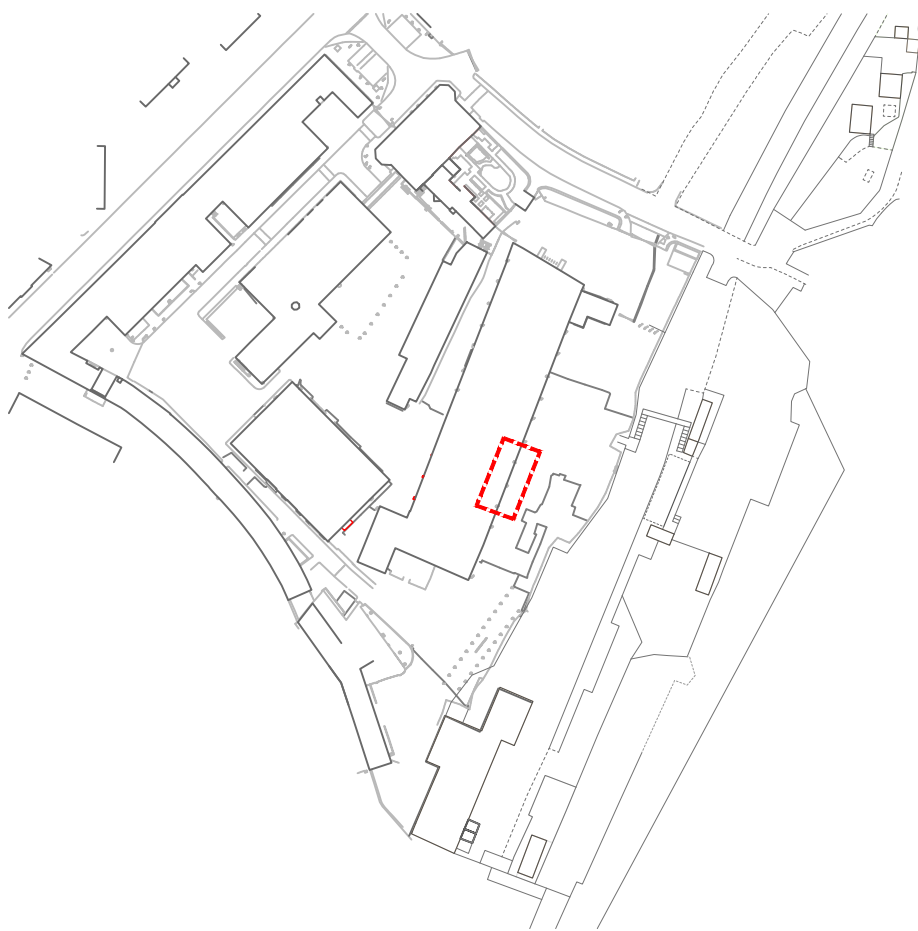

Notes:
Drawings are based on survey data and may not accurately represent what is physically present. Do not scale from this drawing. All dimensions are to be verified on site before proceeding with the work. All dimensions are in millimeters unless noted otherwise

Scale 1:20

  


Project Name: Elsecar Visitor Centre
Address: Elsecar Heritage Centre,
Wath Rd, Elsecar,
Barnsley S74 8HJ
Client: BMBC

Drawn By: RN Checked By: JD
Size & Scale: 1:20 @ A1
Status: For Consent


Project Number: 2024-003
Drawing Number: S20
Drawing Title: Building 5 plan



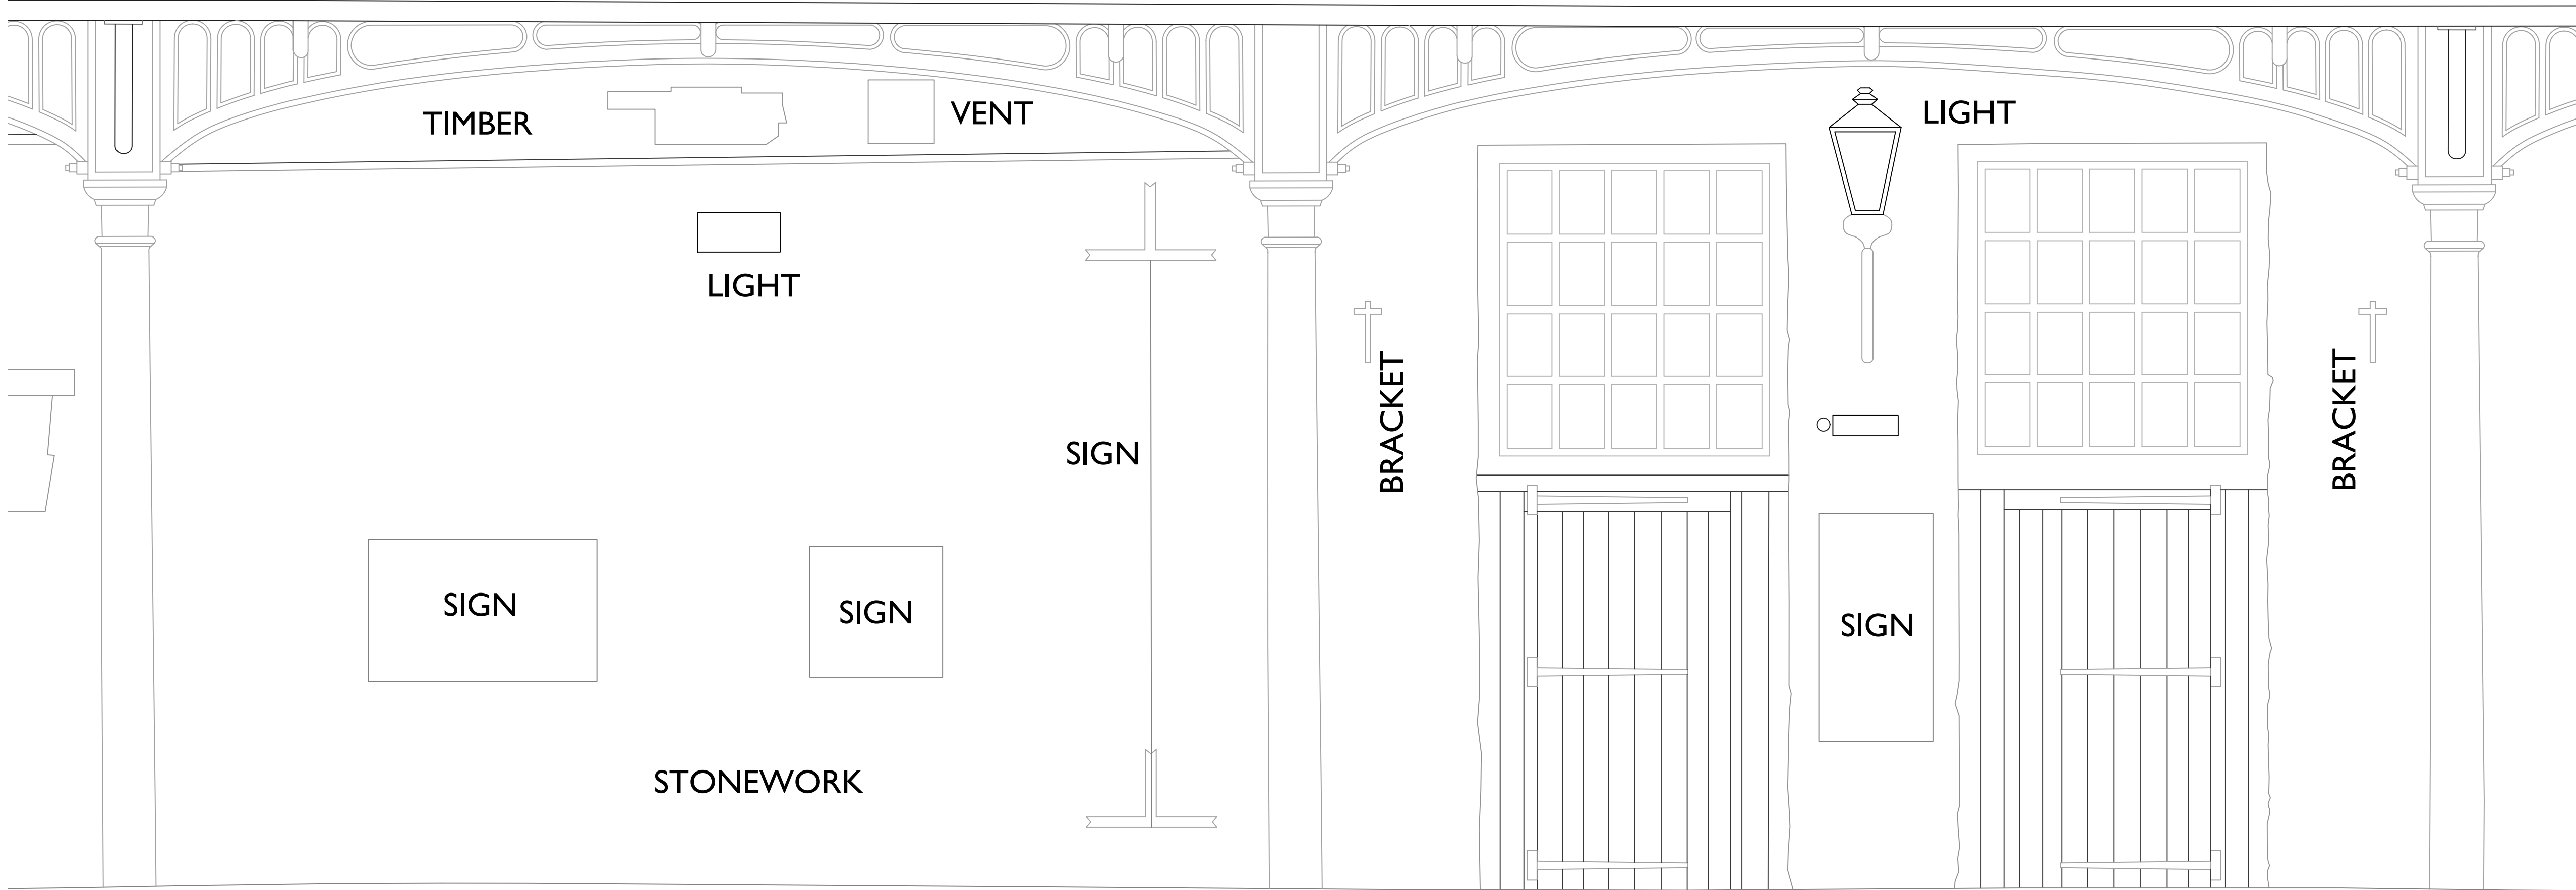

Notes:
Drawings are based on survey data and may not accurately represent what is physically present. Do not scale from this drawing. All dimensions are to be verified on site before proceeding with the work. All dimensions are in millimeters unless noted otherwise

Scale 1:20

 


Project Name: Elsecar Visitor Centre
Address: Elsecar Heritage Centre,
Wath Rd, Elsecar,
Barnsley S74 8HJ
Client: BMBC

Drawn By: RN Checked By: JD
Size & Scale: 1:20 @ A1
Status: For Consent

Project Number: 2024-003
Drawing Number: S21
Drawing Title: Building 5 existing east elevation



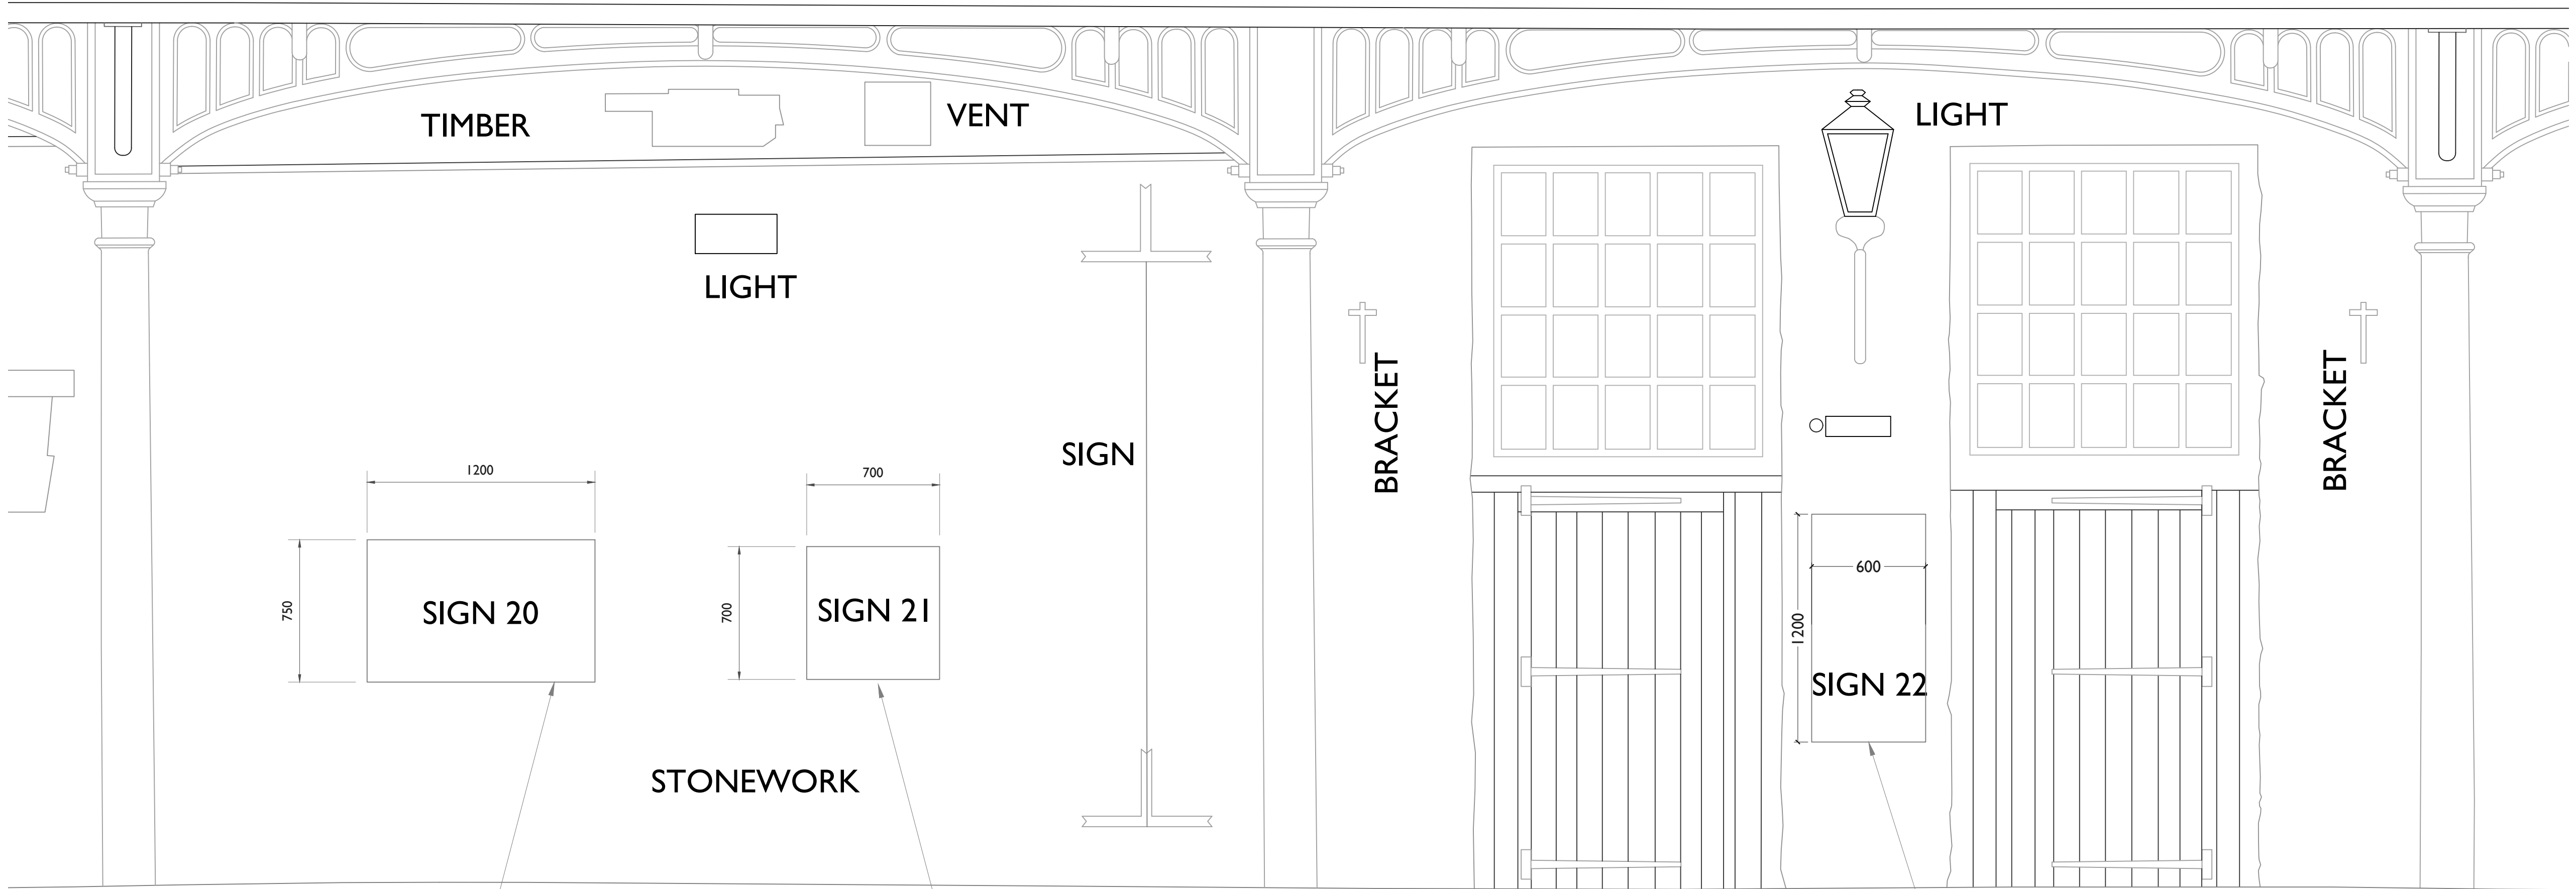



750H x 1200W mm, Type 2
replacement vinyl wrapped 3mm Dibond Panel
See design and heritage statements for further detail

700H x 700W mm, Type 3
replacement vinyl wrapped 3mm Dibond Panel
See design and heritage statements for further detail

600H x 1200W mm
replacement vinyl wrapped 3mm Dibond Panel
See design and heritage statements for further detail

Notes:
Drawings are based on survey data and may not accurately represent what is physically present. Do not scale from this drawing. All dimensions are to be verified on site before proceeding with the work. All dimensions are in millimeters unless noted otherwise

Scale 1:20

  

Project Name: Elsecar Visitor Centre

Address: Elsecar Heritage Centre,
Wath Rd, Elsecar,
Barnsley S74 8HJ

Client: BMBC

Drawn By: RN Checked By: JD

Size & Scale: 1:20 @ A1



Status: For Consent

Project Number: 2024-003

Drawing Number: S22



Drawing Title: Building 5 proposed east elevation



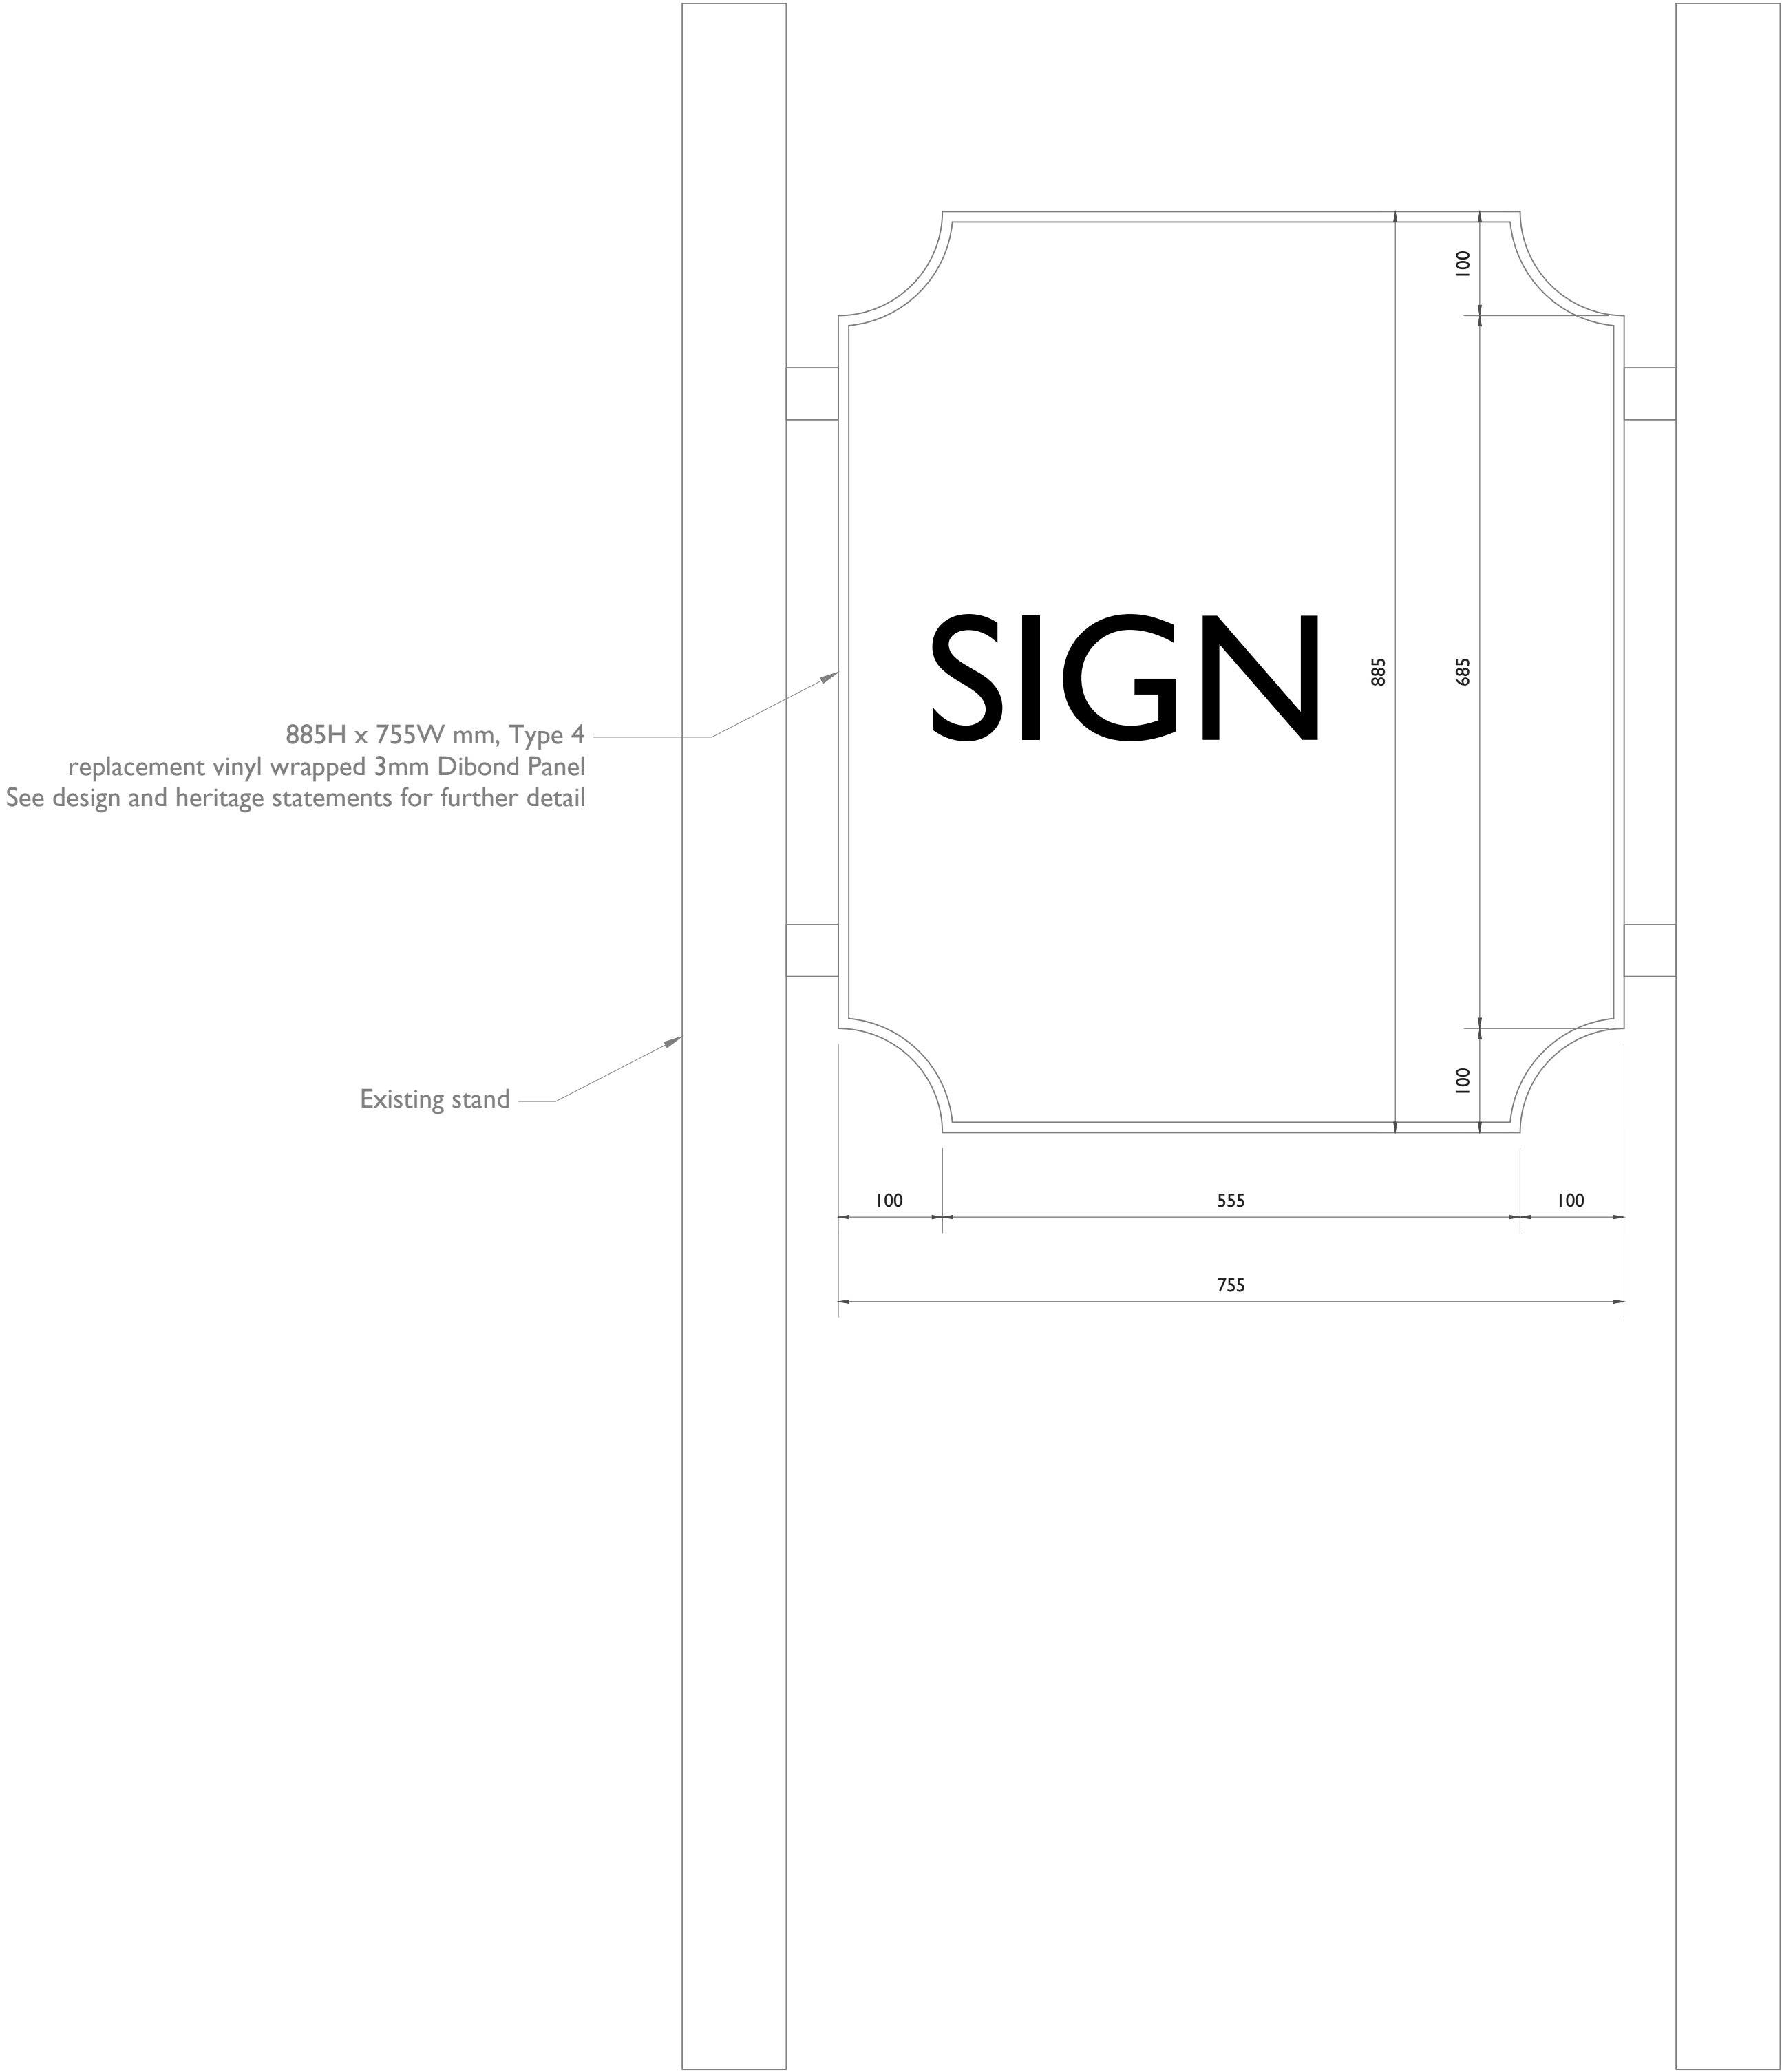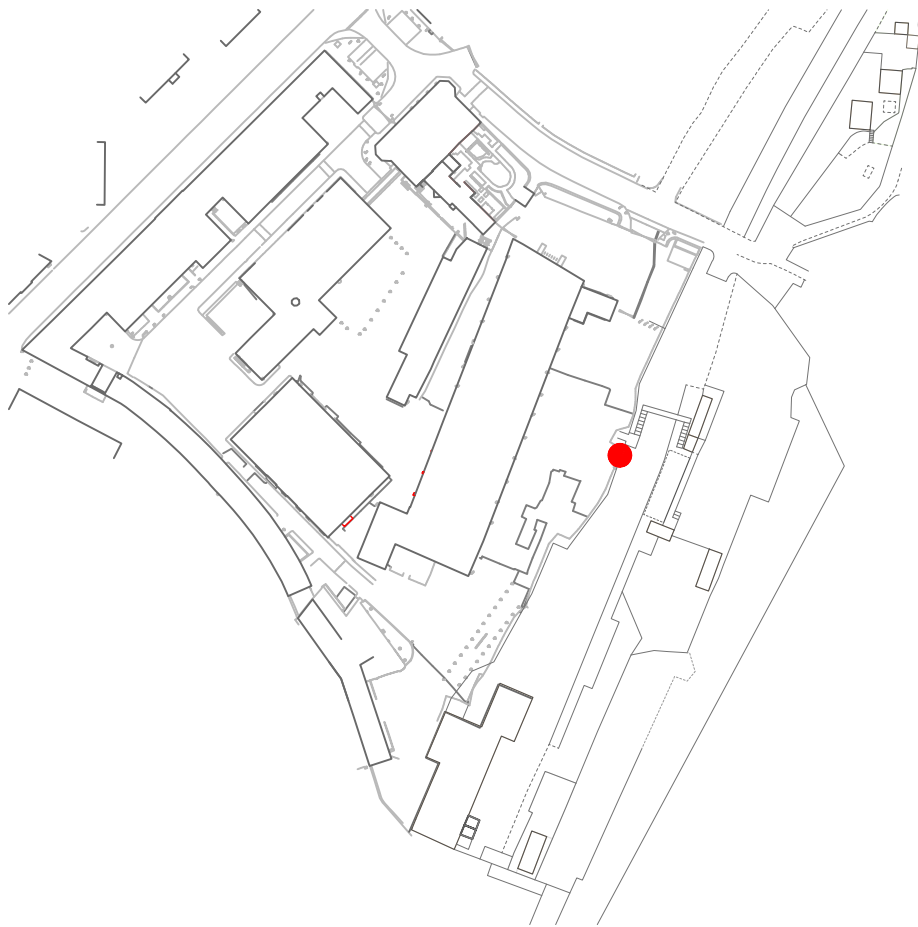

I Proposed elevation
S23 1:5 @ A1 1:10 @ A3

Notes:
Drawings are based on survey data and may not accurately represent what is physically present. Do not scale from this drawing. All dimensions are to be verified on site before proceeding with the work. All dimensions are in millimeters unless noted otherwise

 
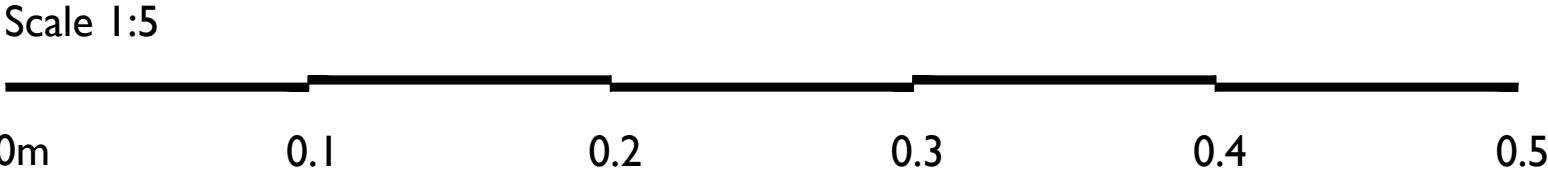


Project Name: Elsecar Visitor Centre
Address: Elsecar Heritage Centre,
Wath Rd, Elsecar,
Barnsley S74 8HJ
Client: BMBC

Drawn By: RN Checked By: JD
Size & Scale: 1:5@ A1
Status: For Consent

Project Number: 2024-003
Drawing Number: S23
Drawing Title: Stand 05 Elevation



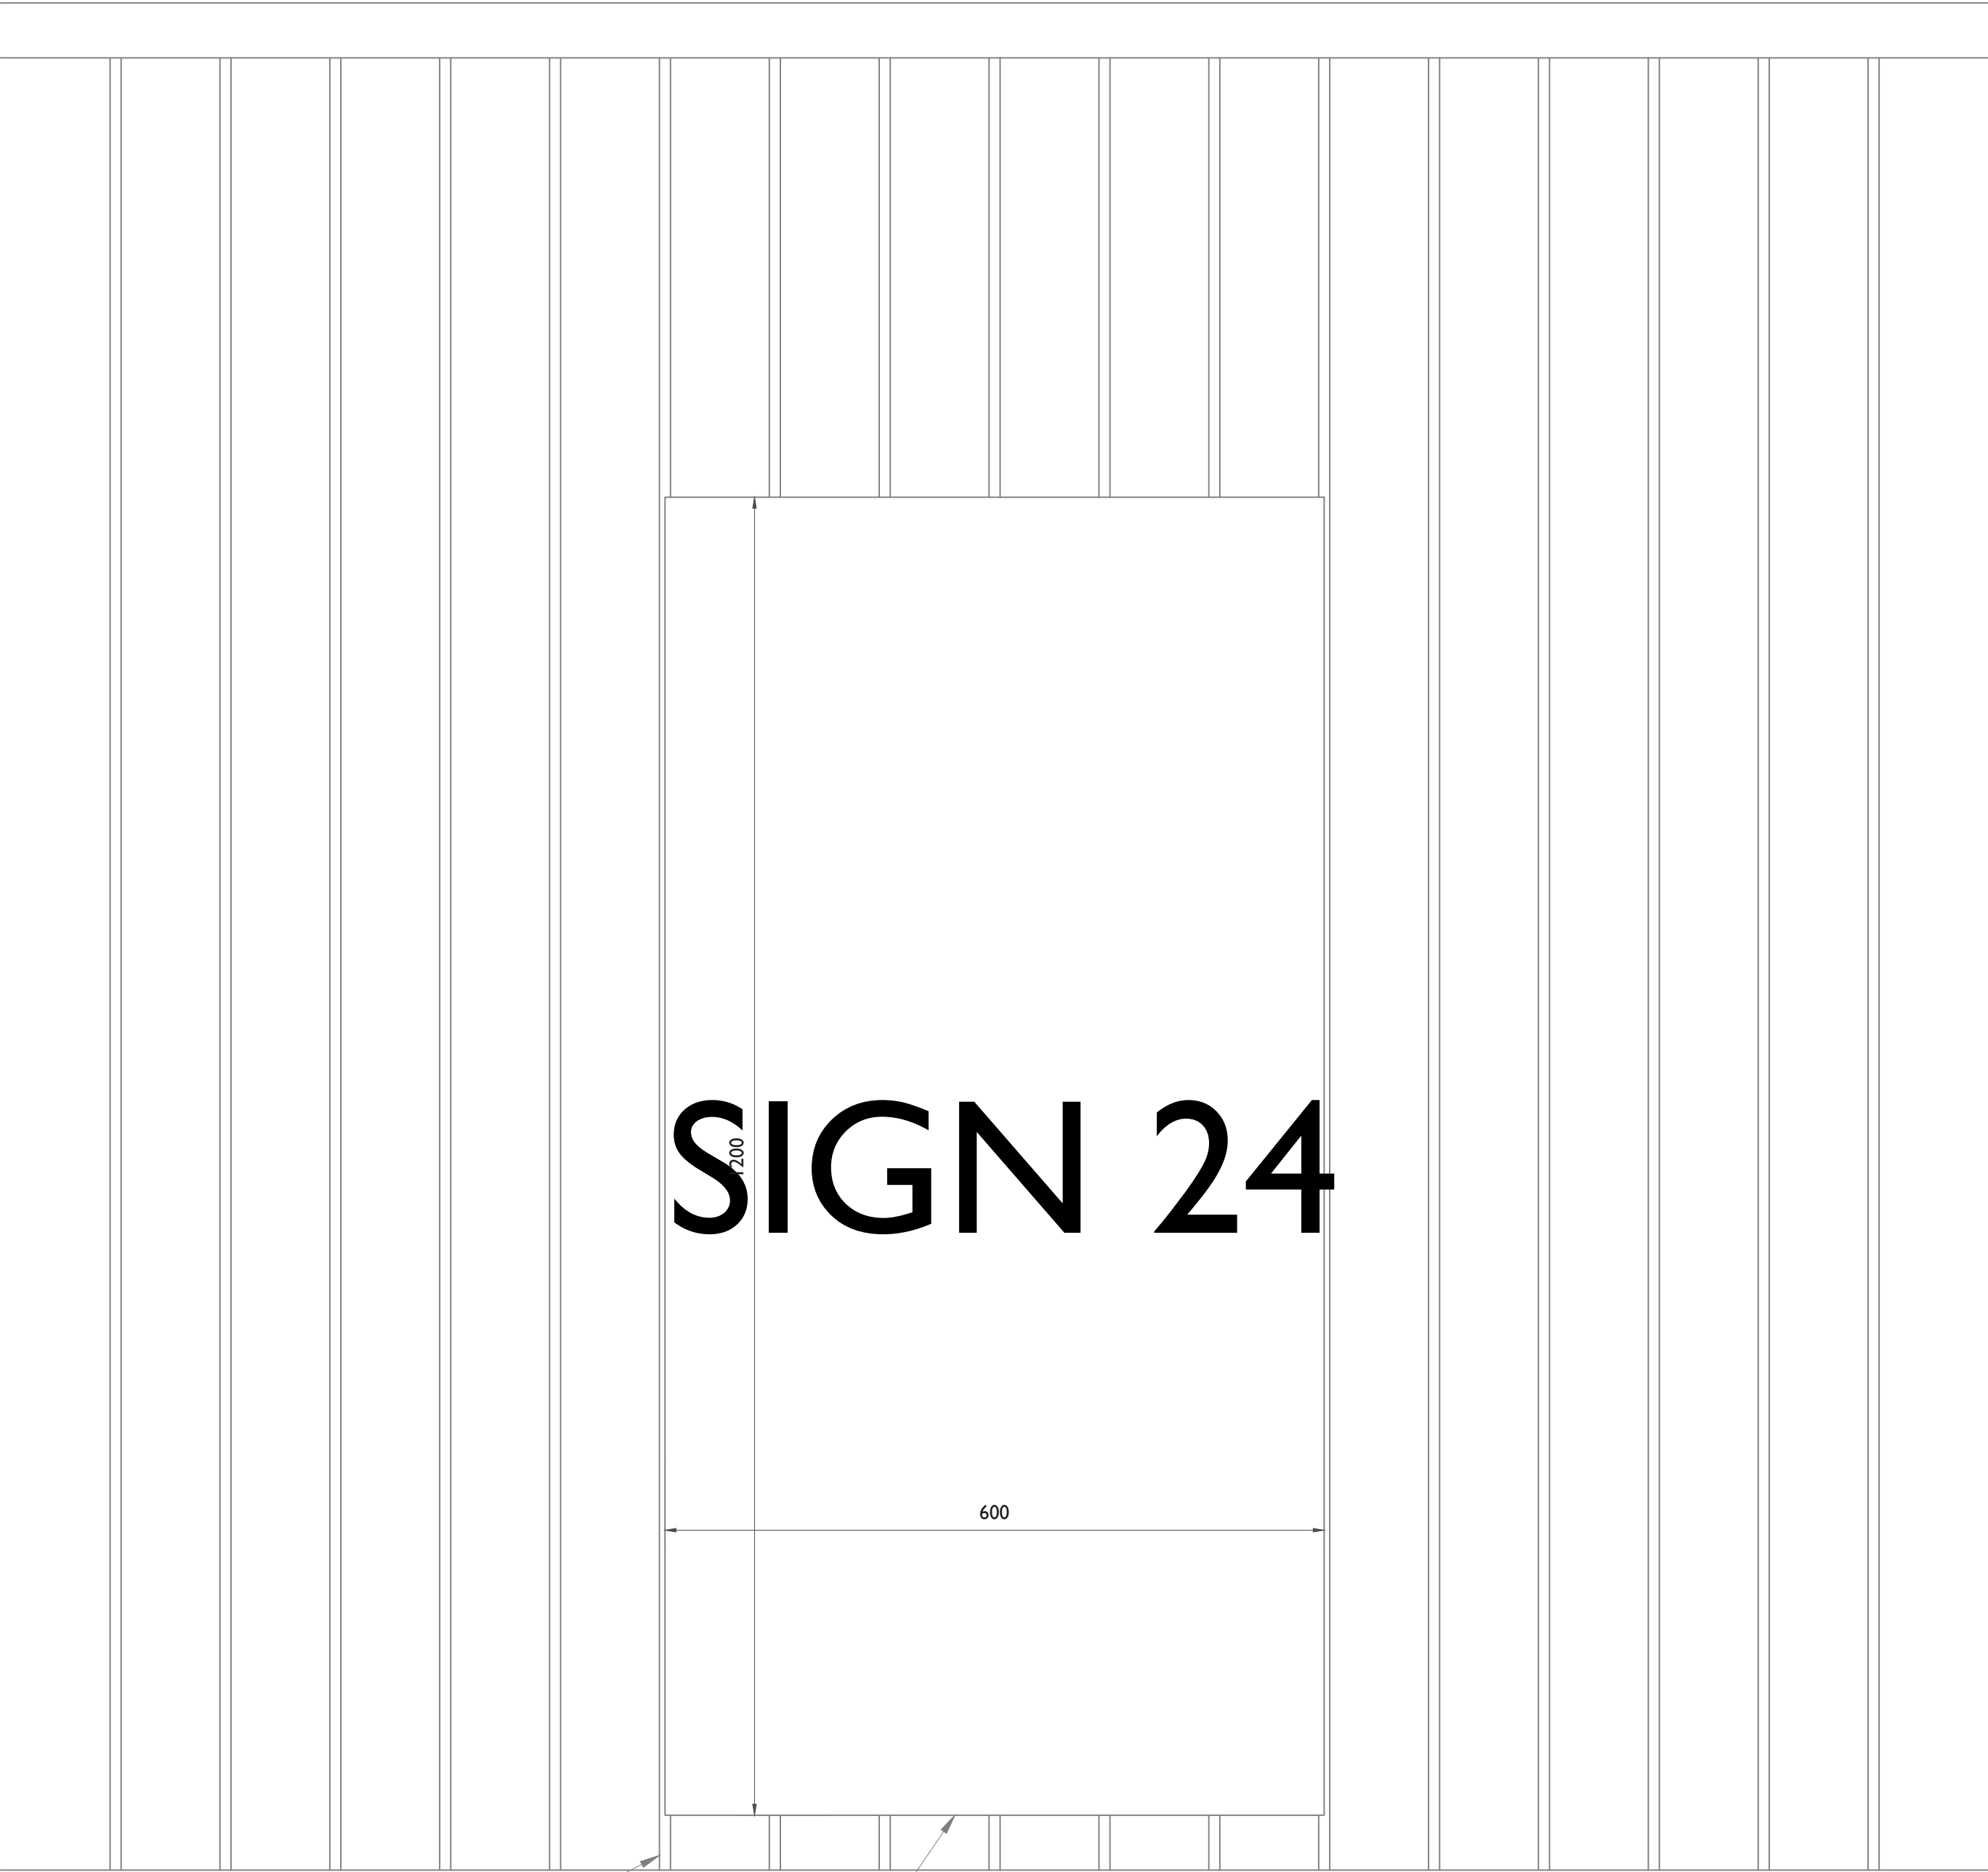
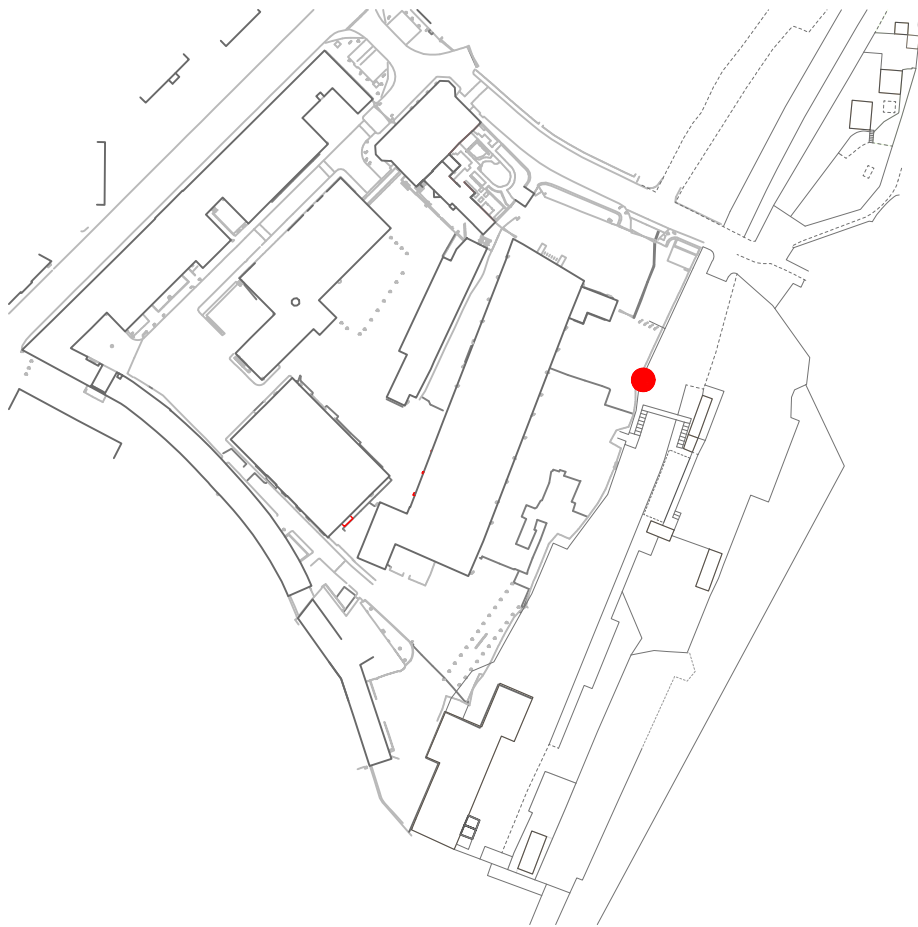


Existing stand

1200H x 600W mm
replacement vinyl wrapped 3mm Dibond Panel
See design and heritage statements for further detail

I
S24 **Proposed elevation**
1:5 @ A1 1:10 @ A3

Notes:
Drawings are based on survey data and may not accurately represent what is physically present. Do not scale from this drawing. All dimensions are to be verified on site before proceeding with the work. All dimensions are in millimeters unless noted otherwise

 
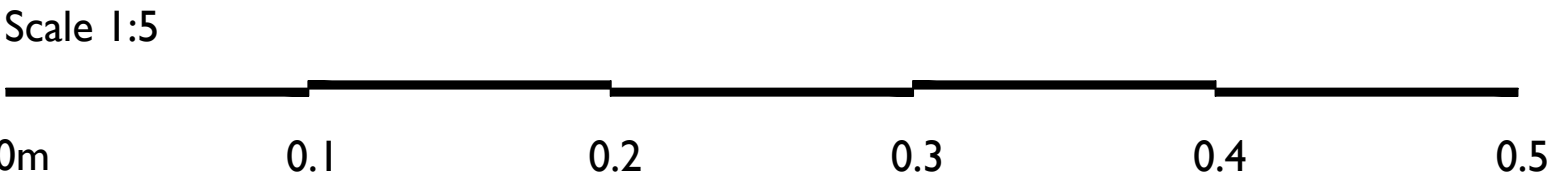


Project Name: Elsecar Visitor Centre
Address: Elsecar Heritage Centre,
Wath Rd, Elsecar,
Barnsley S74 8HJ
Client: BMBC

Drawn By: RN Checked By: JD
Size & Scale: 1:5@ A1
Status: For Consent

Project Number: 2024-003
Drawing Number: S24
Drawing Title: Stand 06 Elevation



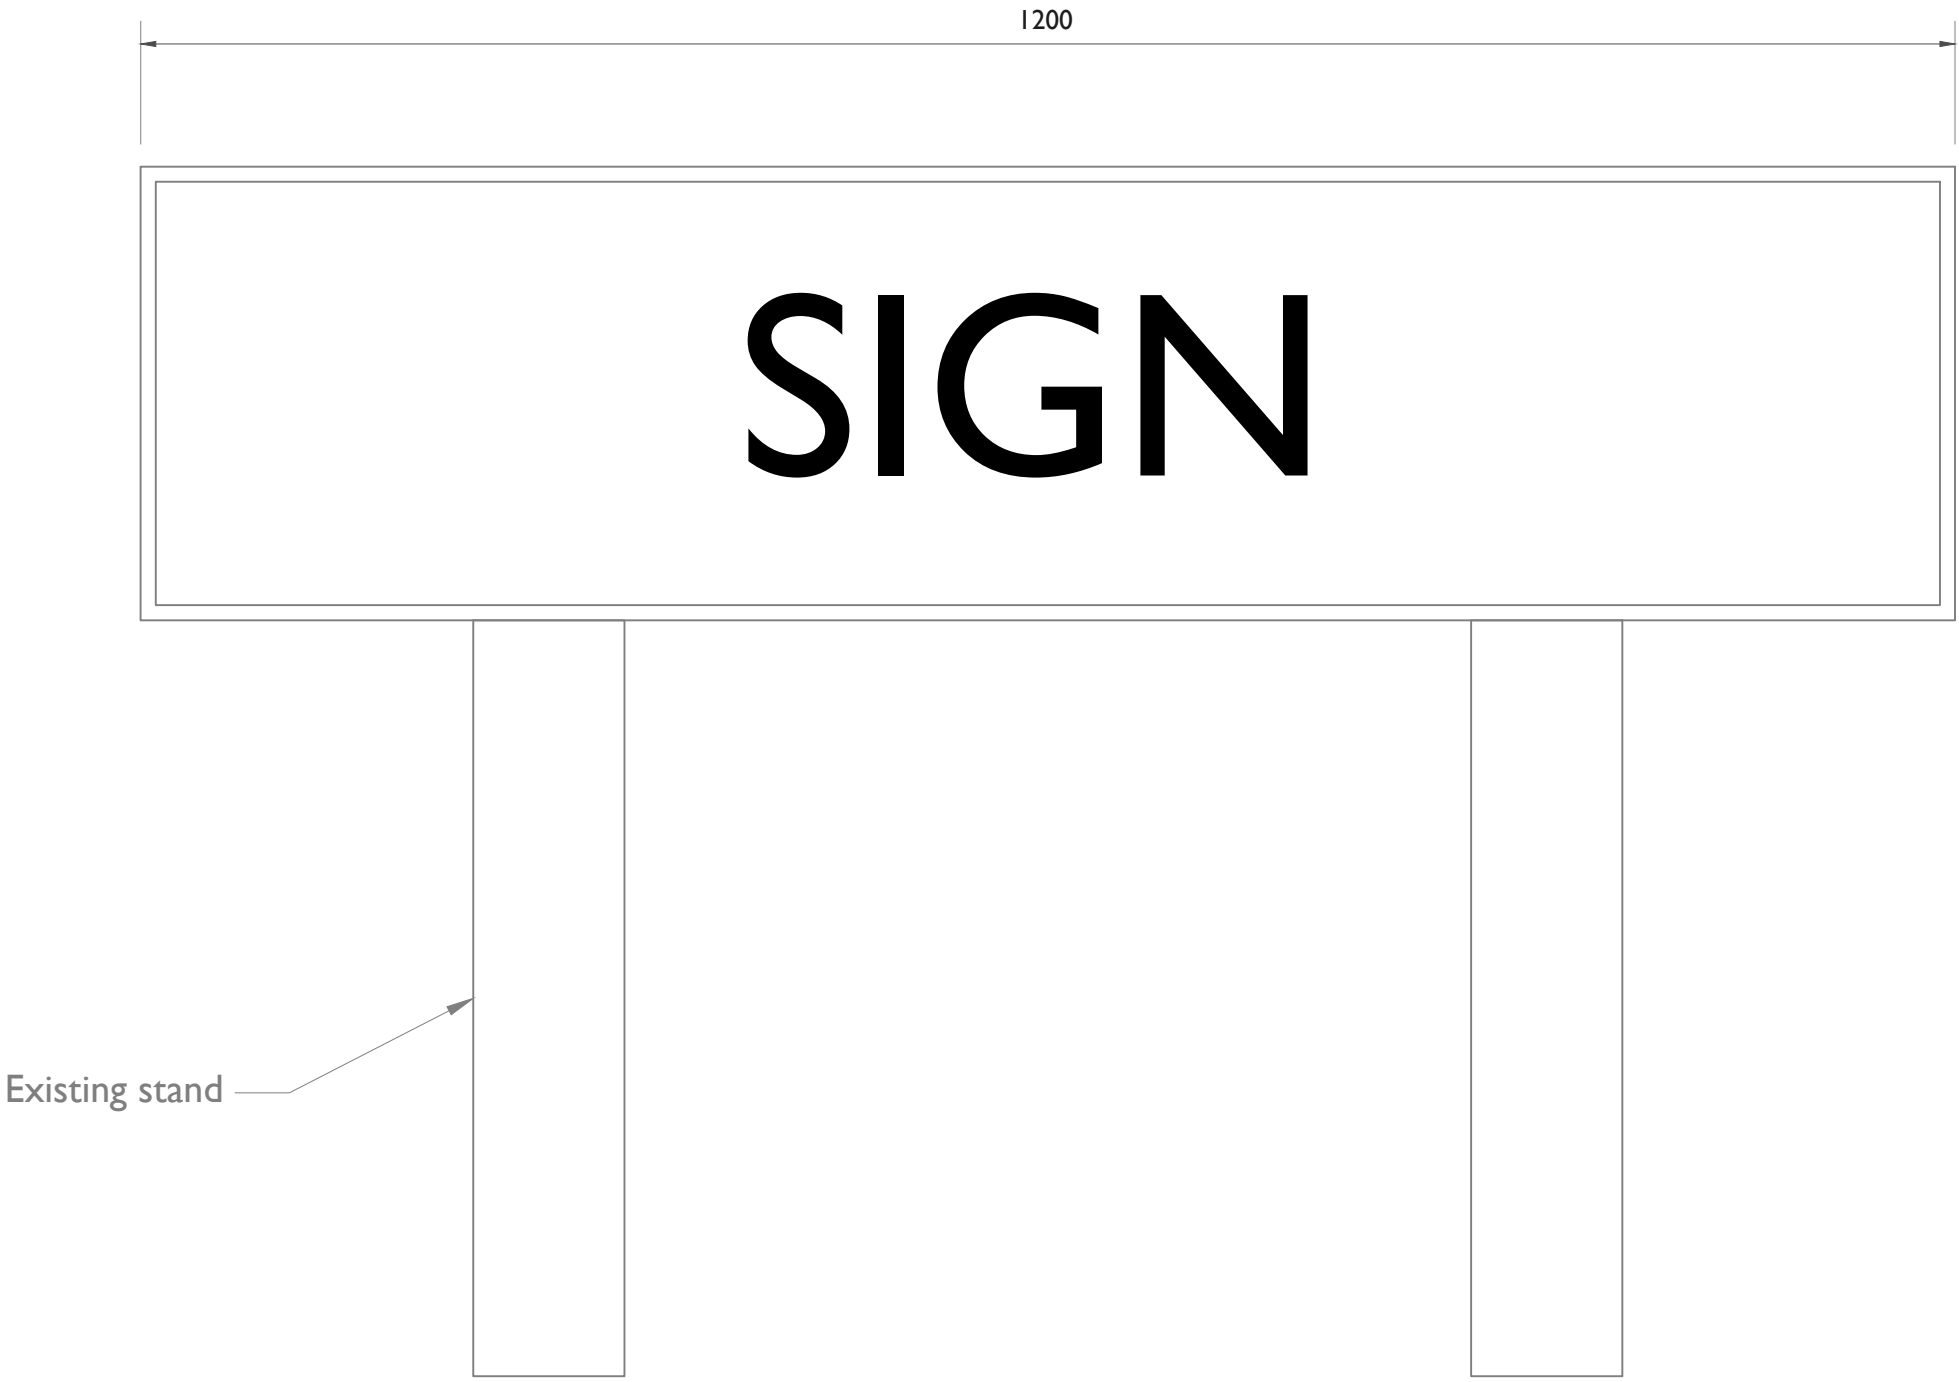
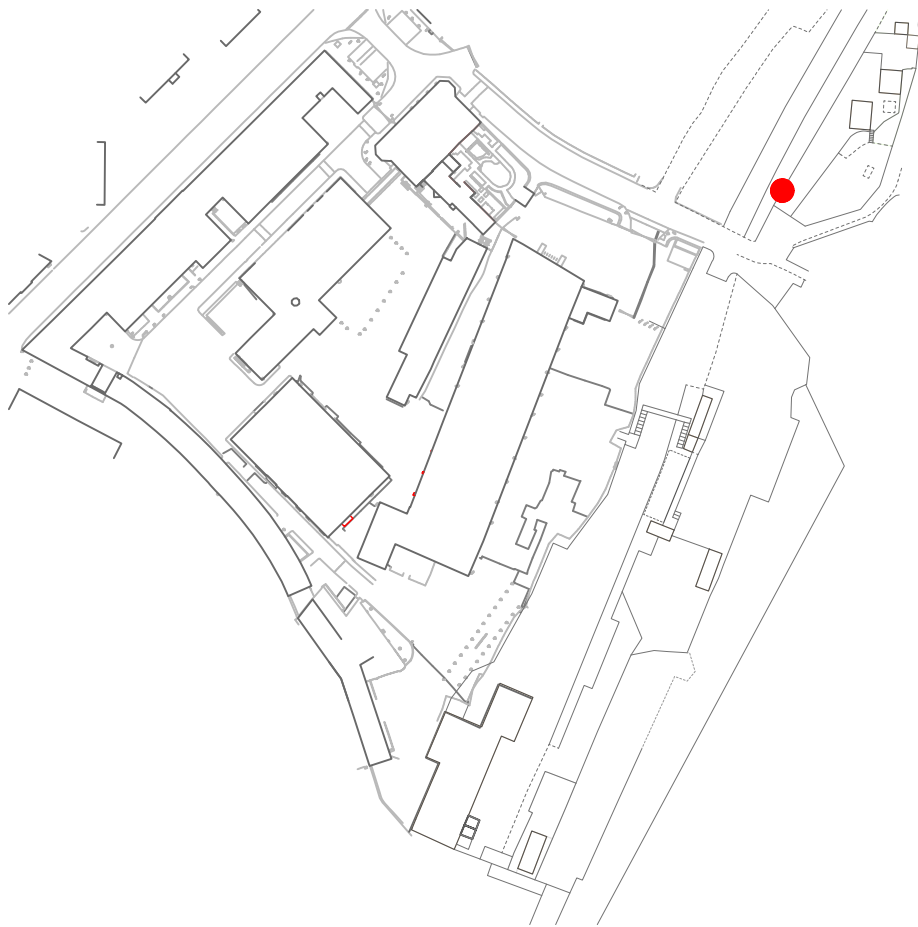


1
S28 **Proposed front elevation**
1:5 @ A1 1:10 @ A3



2
S28 **Proposed plan**
1:5 @ A1 1:10 @ A3

Notes:
Drawings are based on survey data and may not accurately represent what is physically present. Do not scale from this drawing. All dimensions are to be verified on site before proceeding with the work. All dimensions are in millimeters unless noted otherwise

 
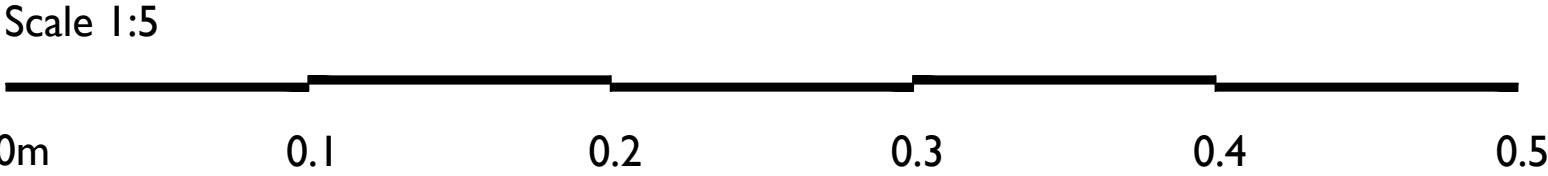


Project Name: Elsecar Visitor Centre
Address: Elsecar Heritage Centre,
Wath Rd, Elsecar,
Barnsley S74 8HJ
Client: BMBC

Drawn By: RN Checked By: JD
Size & Scale: 1:5@ A1
Status: For Consent

Project Number: 2024-003
Drawing Number: S28
Drawing Title: Stand 08 Elevation



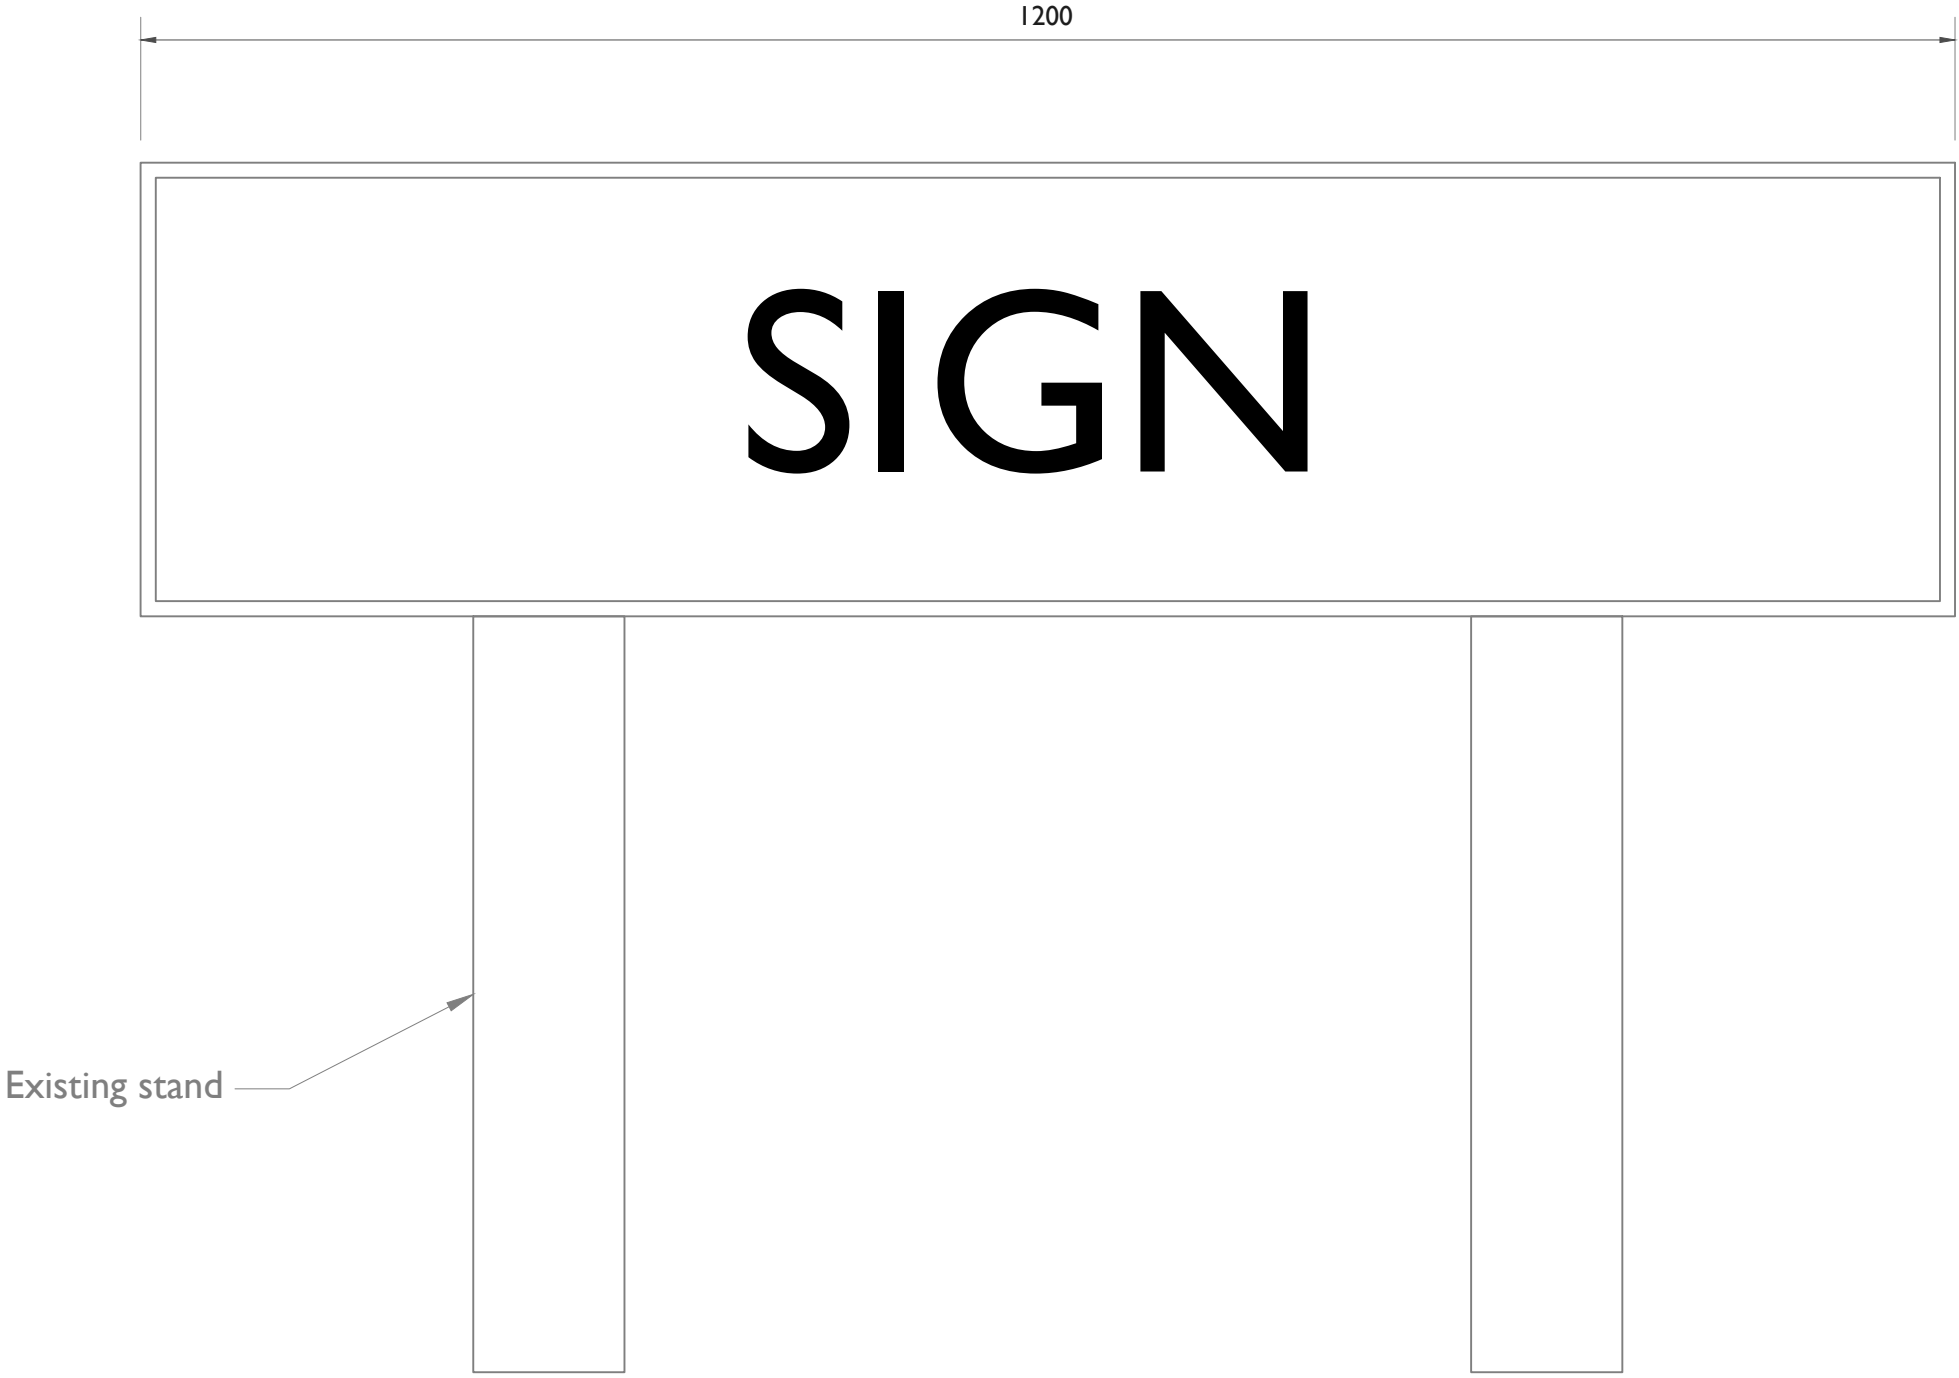
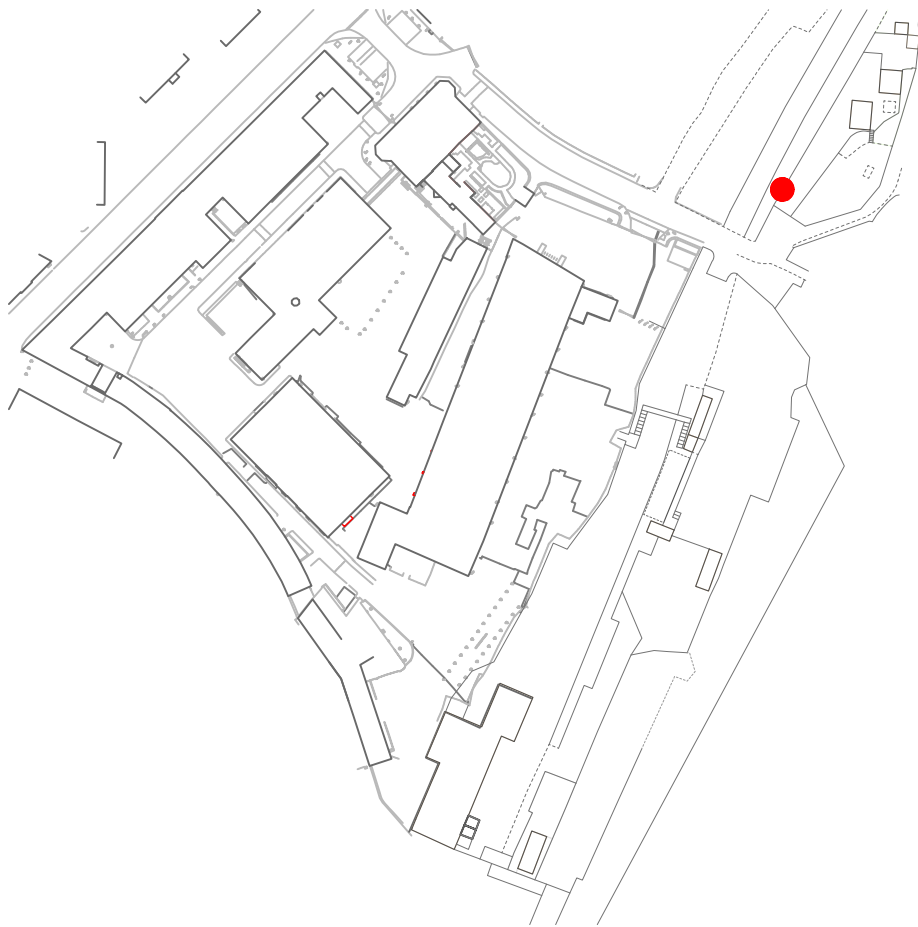


1
S29 Proposed front elevation
1:5 @ A1 1:10 @ A3



2
S29 Proposed plan
1:5 @ A1 1:10 @ A3

Notes:
Drawings are based on survey data and may not accurately represent what is physically present. Do not scale from this drawing. All dimensions are to be verified on site before proceeding with the work. All dimensions are in millimeters unless noted otherwise

 
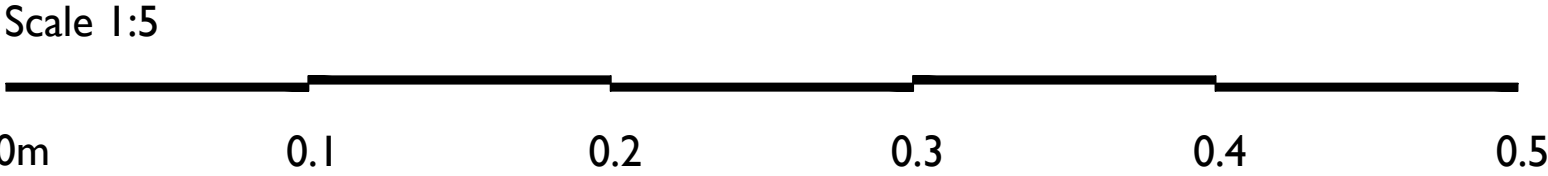


Project Name: Elsecar Visitor Centre
Address: Elsecar Heritage Centre,
Wath Rd, Elsecar,
Barnsley S74 8HJ
Client: BMBC

Drawn By: RN Checked By: JD
Size & Scale: 1:5@ A1
Status: For Consent



Project Number: 2024-003
Drawing Number: S29
Drawing Title: Stand 09 Elevation



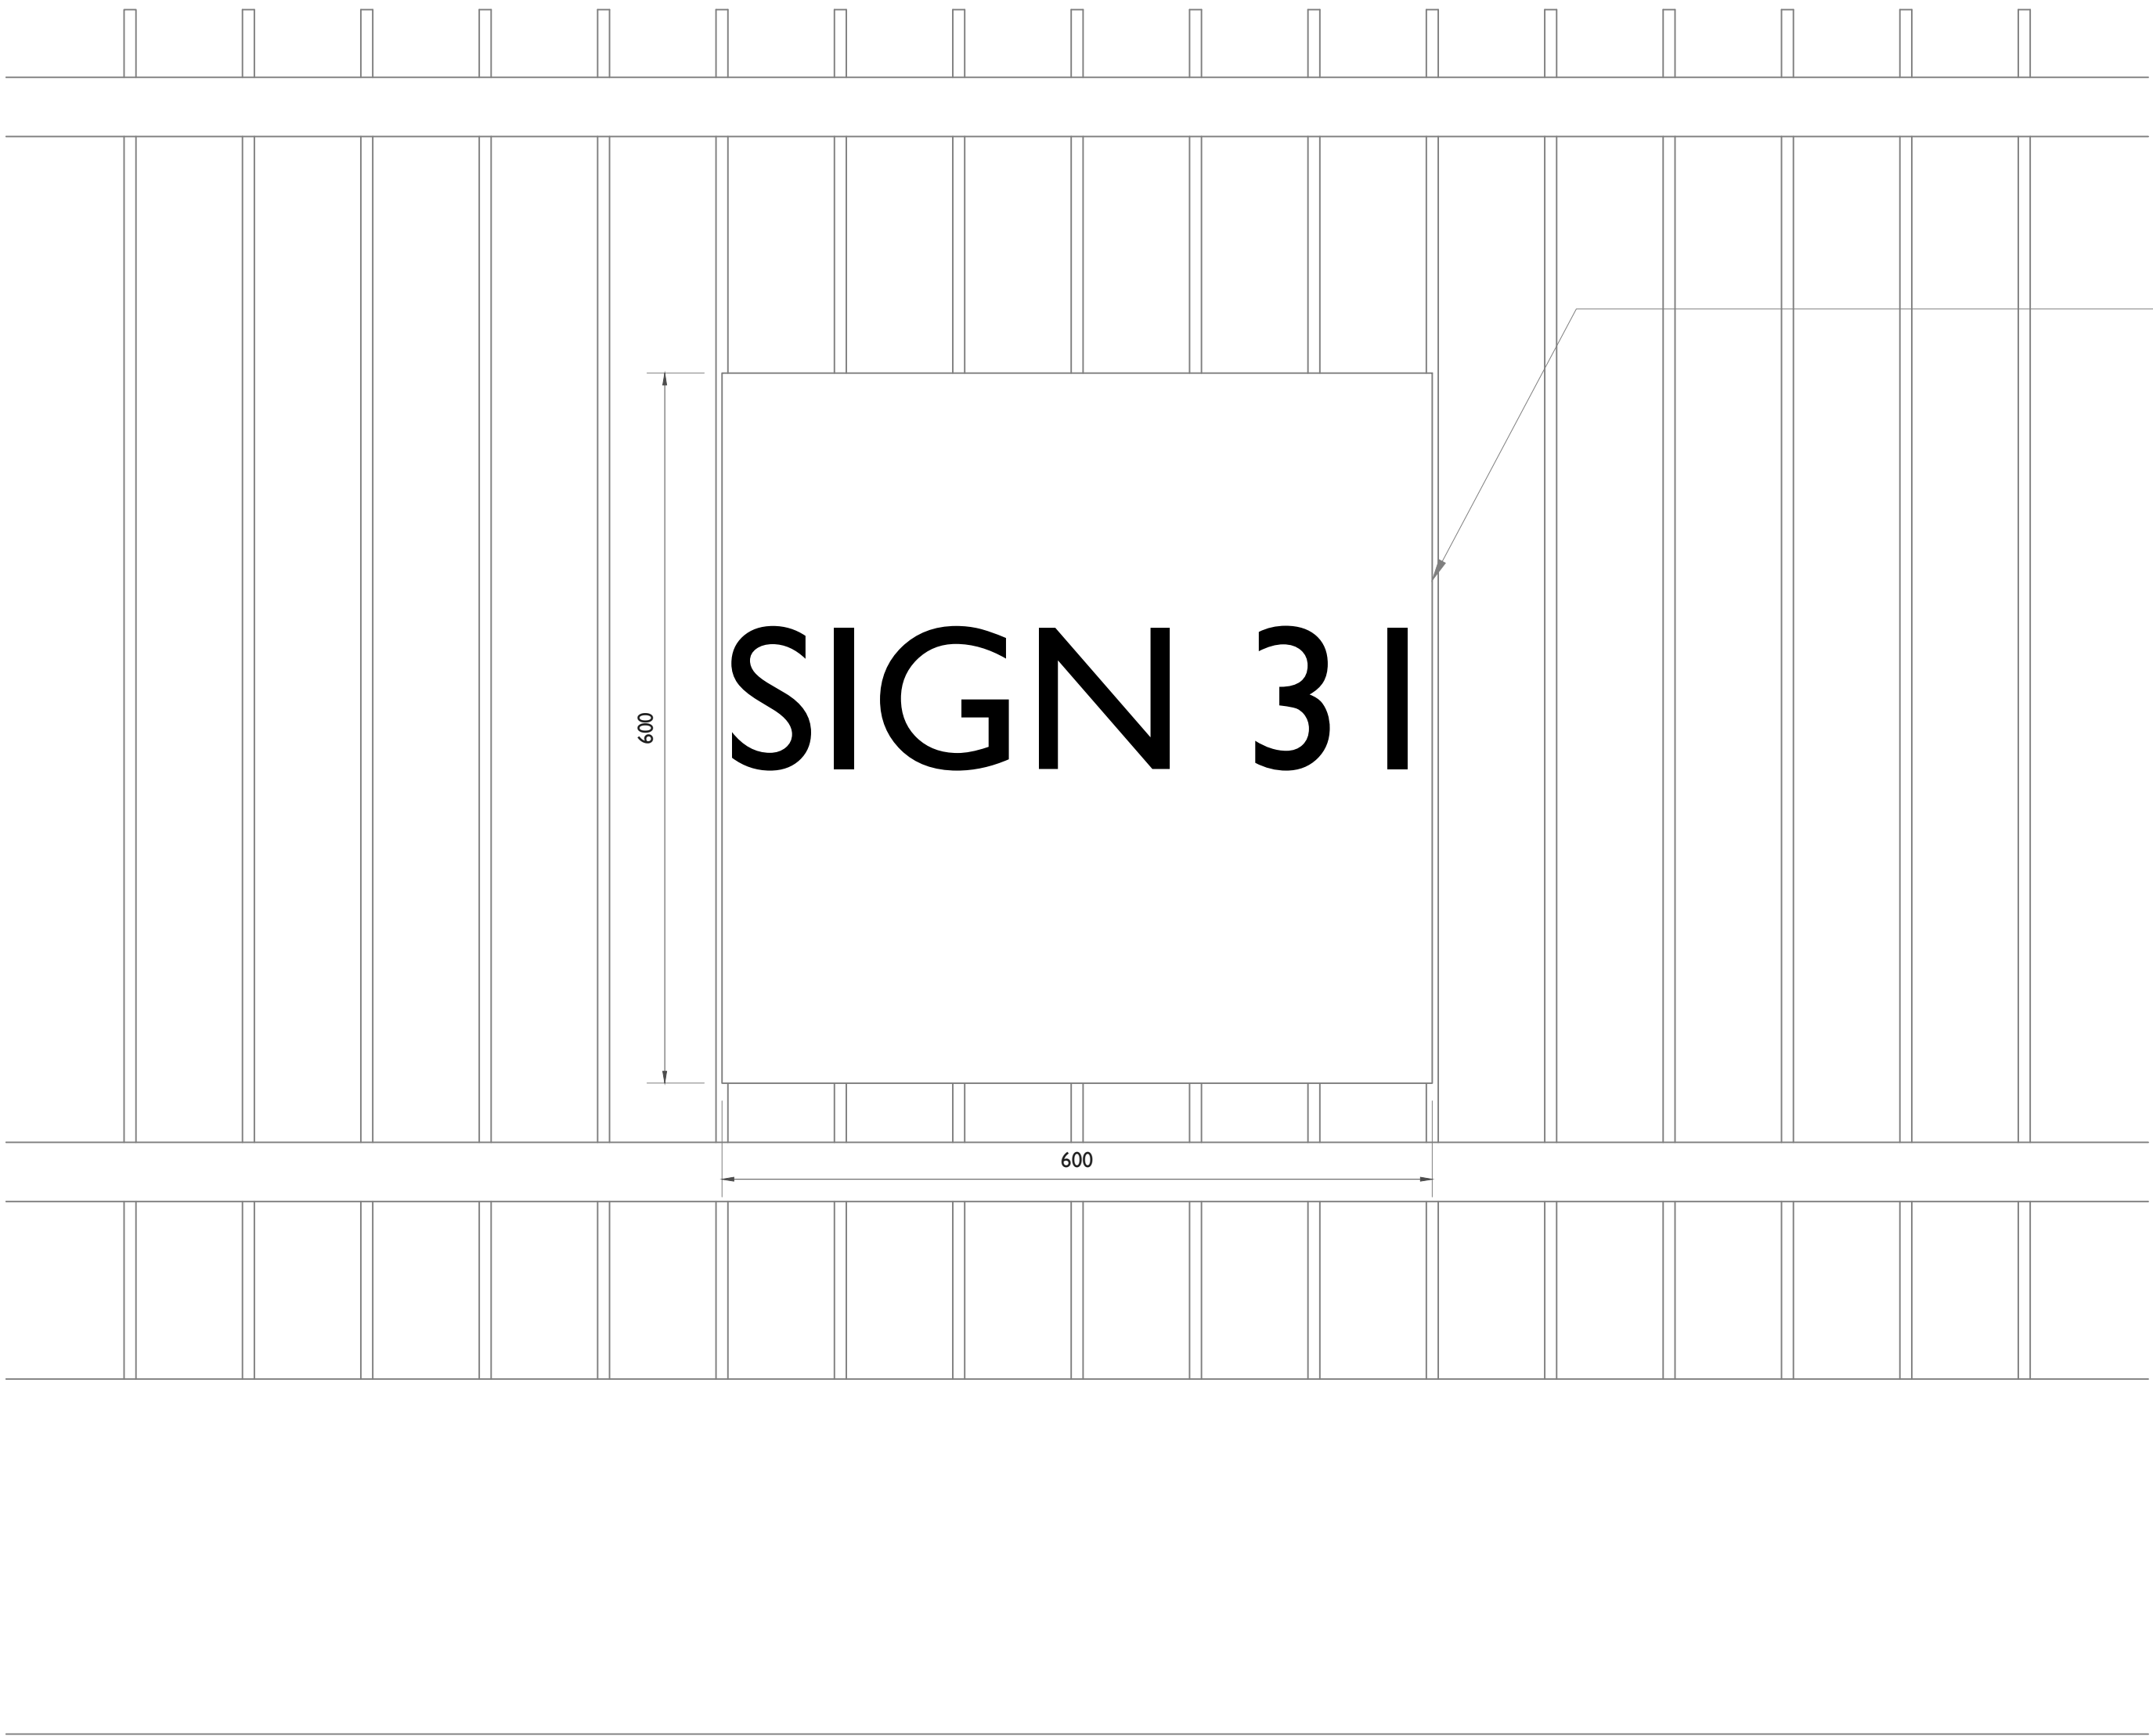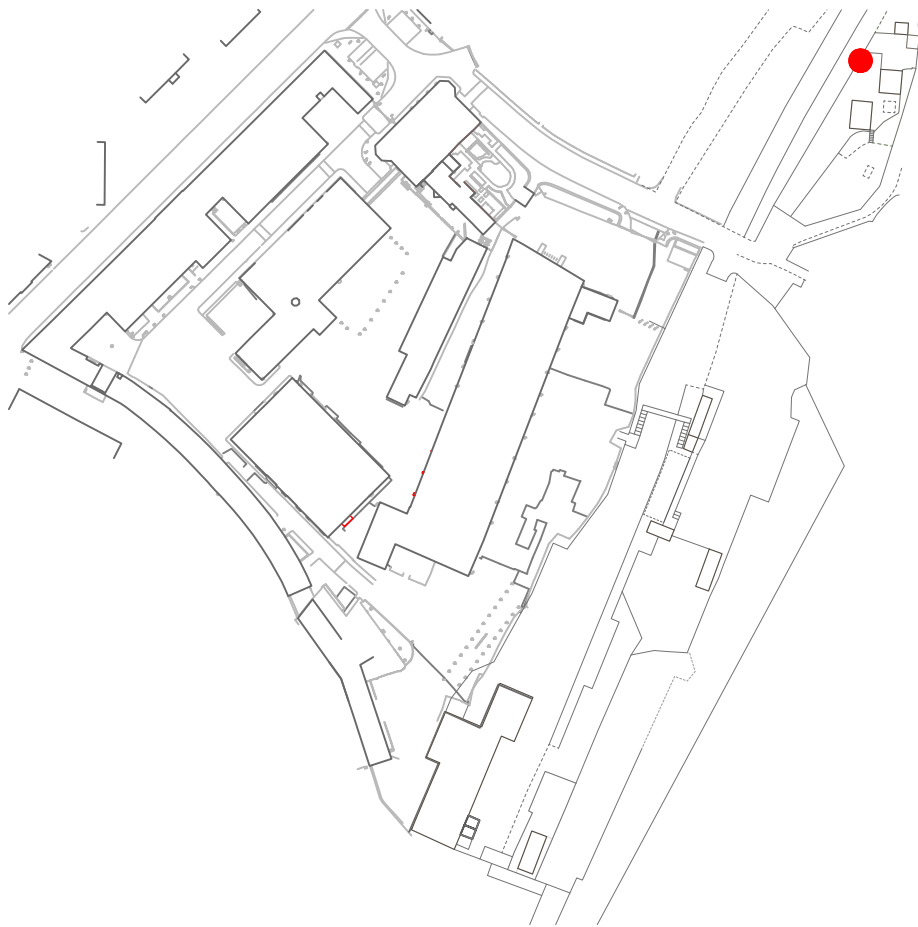

1200H x 2400W mm, Type I
replacement vinyl wrapped 3mm Dibond Panel
See design and heritage statements for further detail

Notes:
Drawings are based on survey data and may not accurately represent what is physically present. Do not scale from this drawing. All dimensions are to be verified on site before proceeding with the work. All dimensions are in millimeters unless noted otherwise

 
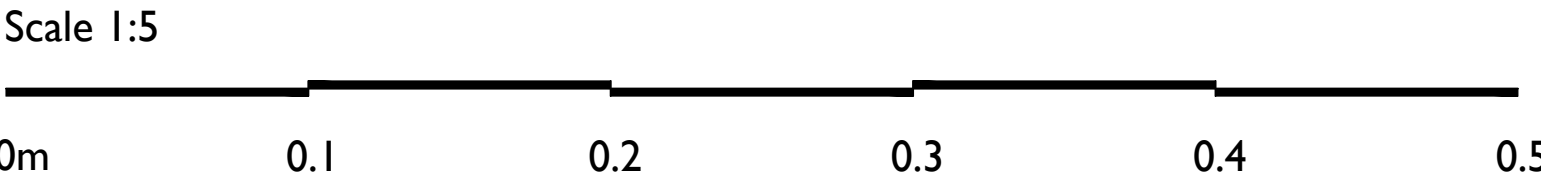


Project Name: Elsecar Visitor Centre
Address: Elsecar Heritage Centre,
Wath Rd, Elsecar,
Barnsley S74 8HJ
Client: BMBC

Drawn By: RN Checked By: JD
Size & Scale: 1:5@ A1
Status: For Consent



Project Number: 2024-003
Drawing Number: S31
Drawing Title: Stand 11 Elevation



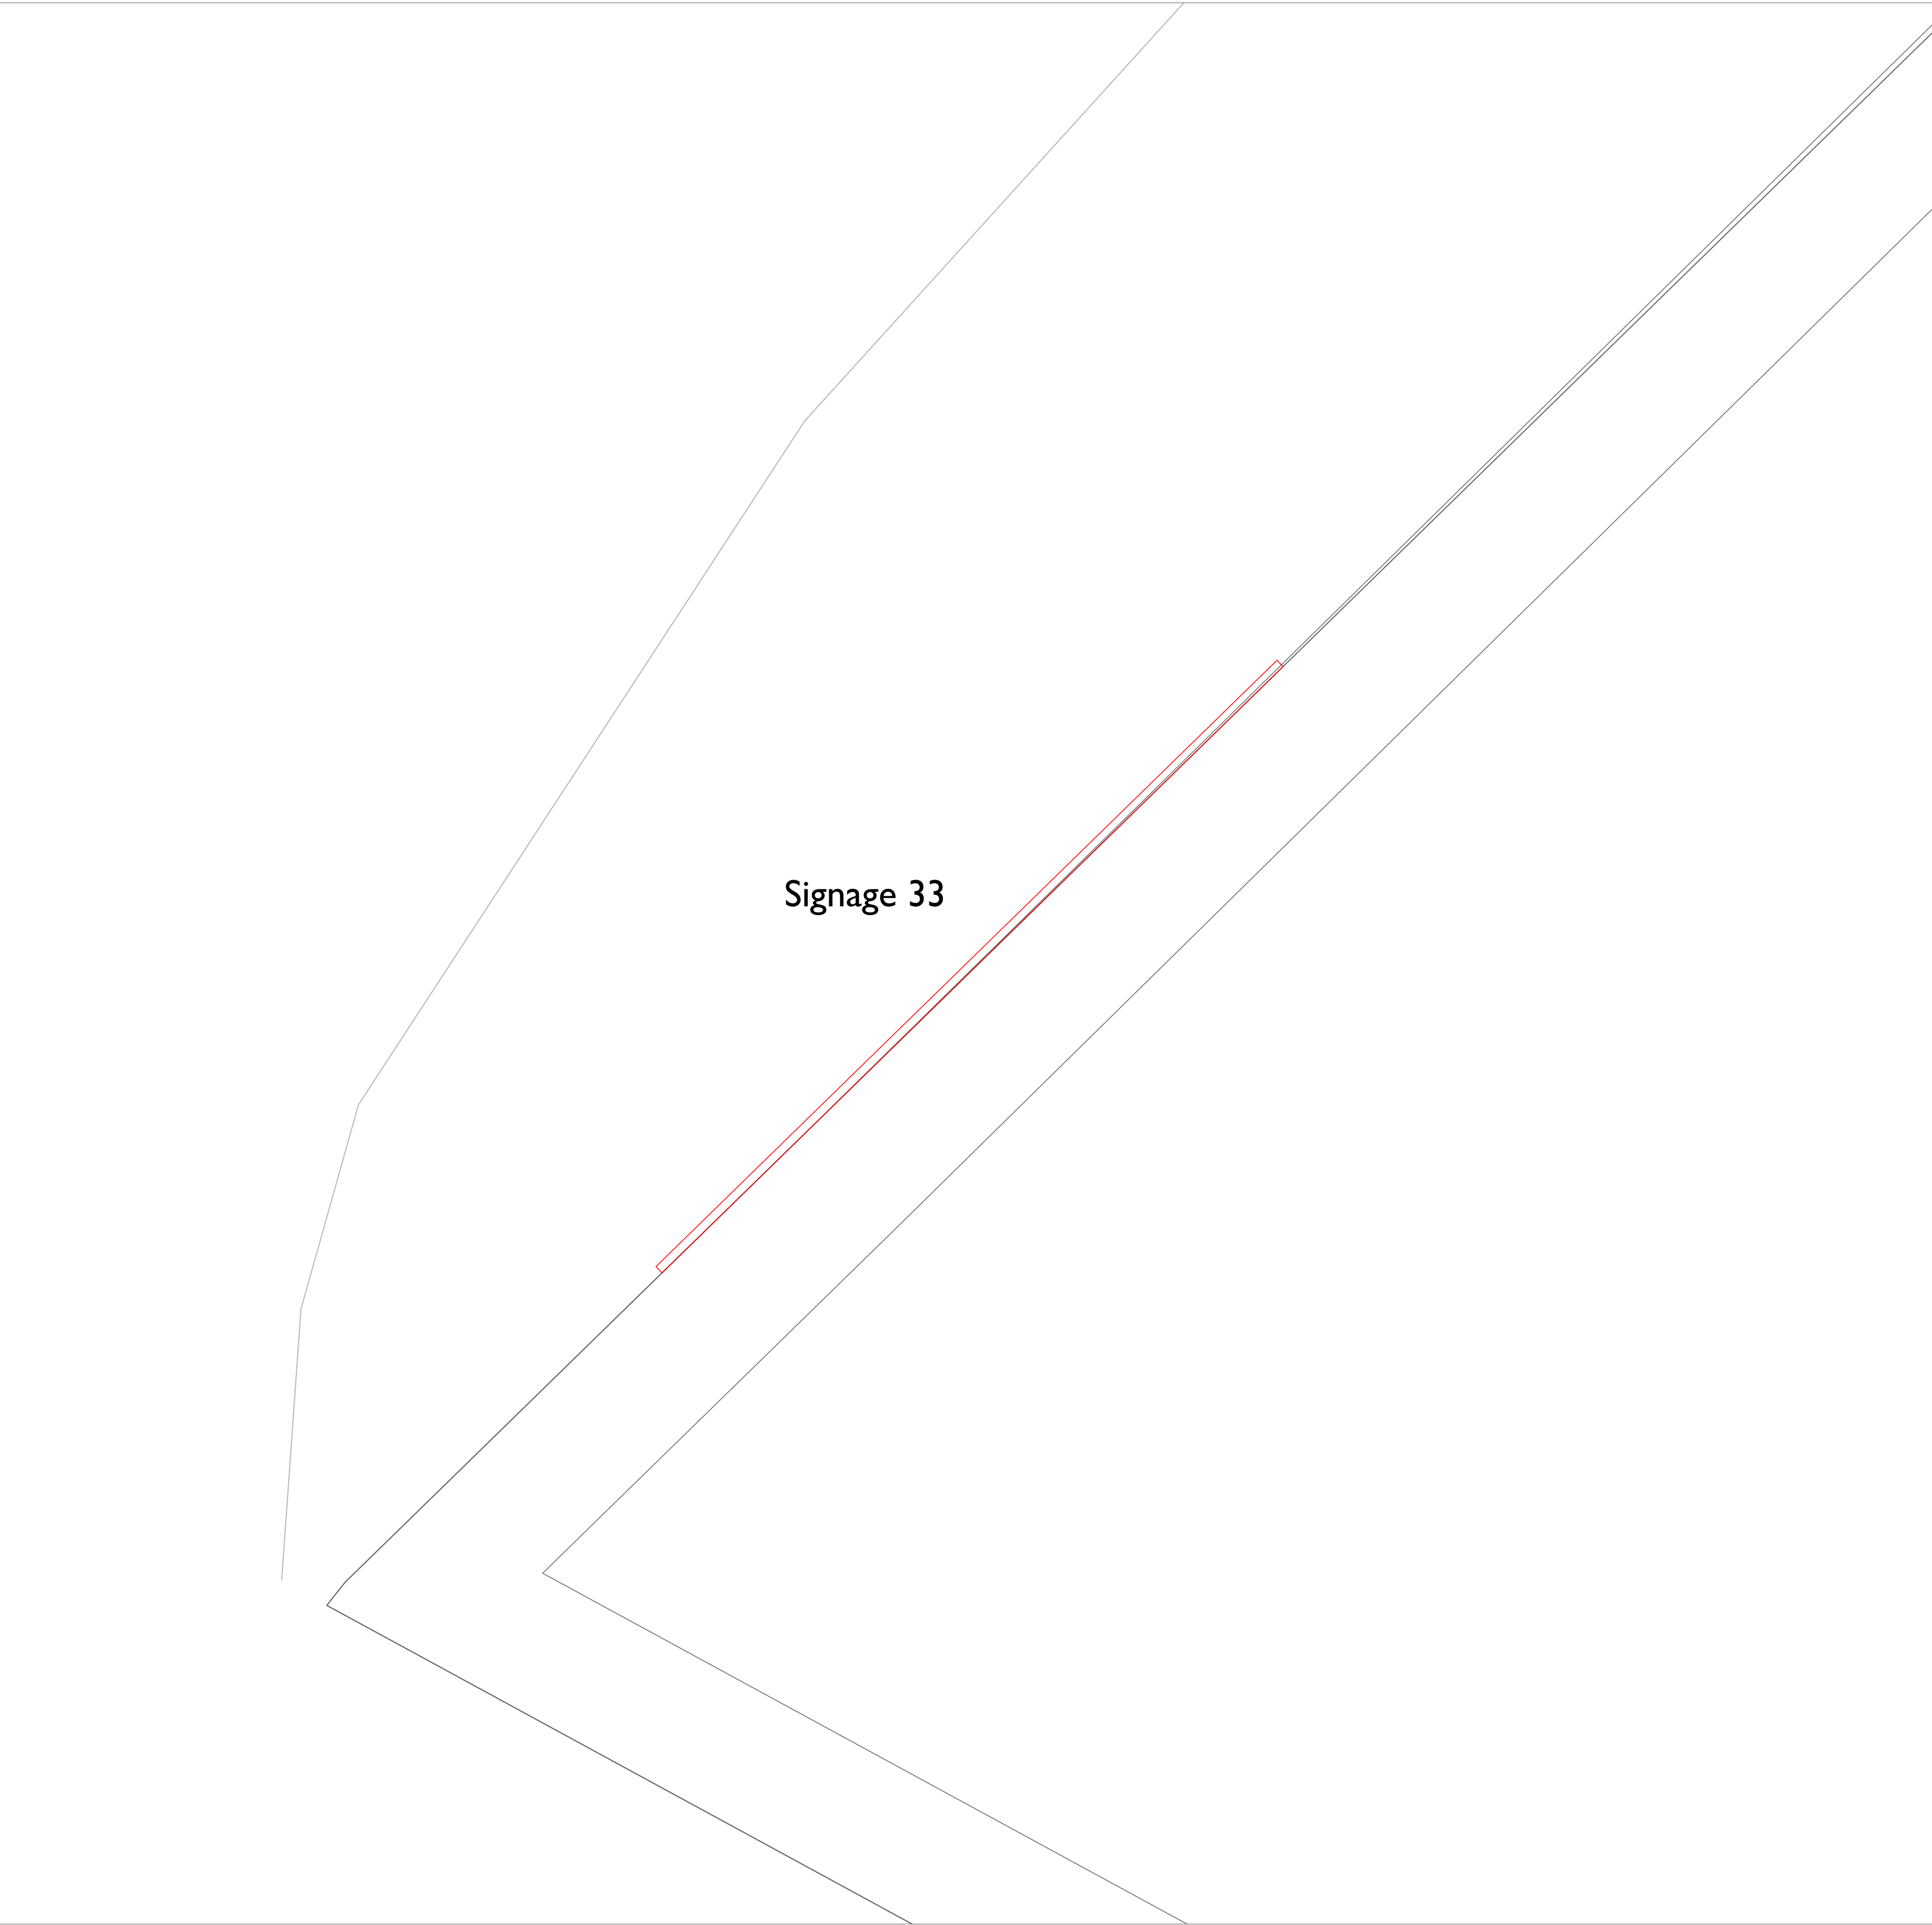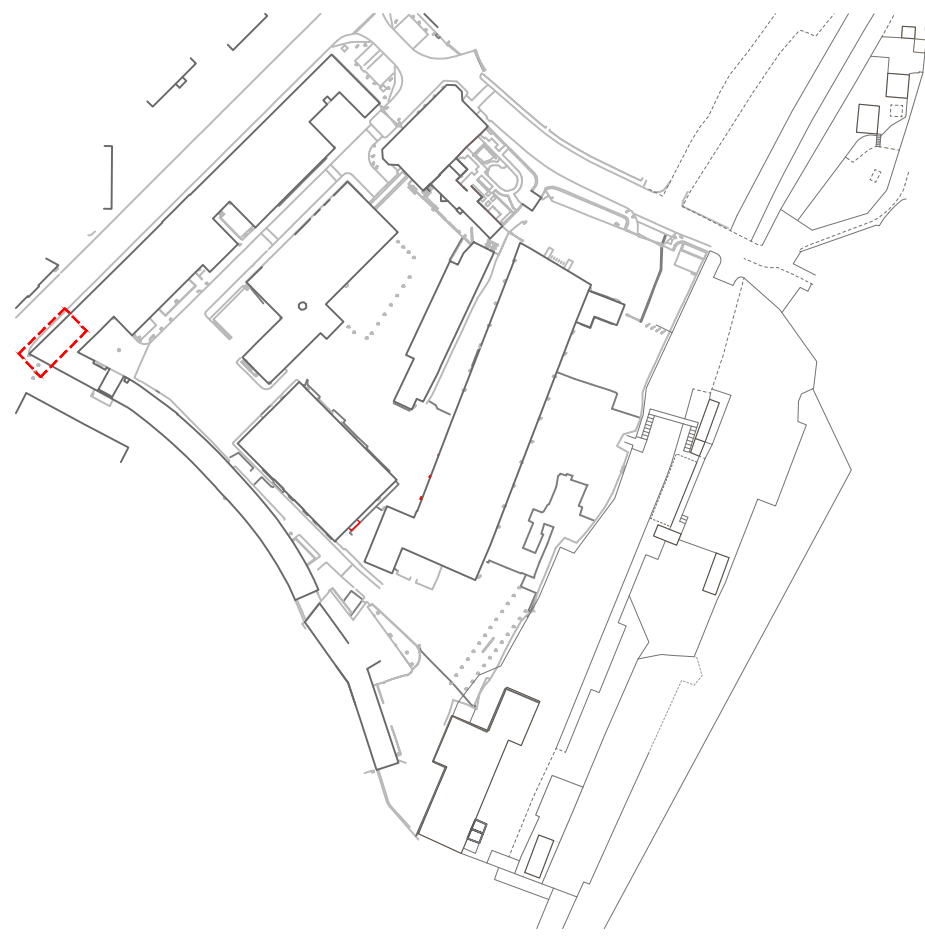

Signage 33

Notes:
Drawings are based on survey data and may not accurately represent what is physically present. Do not scale from this drawing. All dimensions are to be verified on site before proceeding with the work. All dimensions are in millimeters unless noted otherwise

 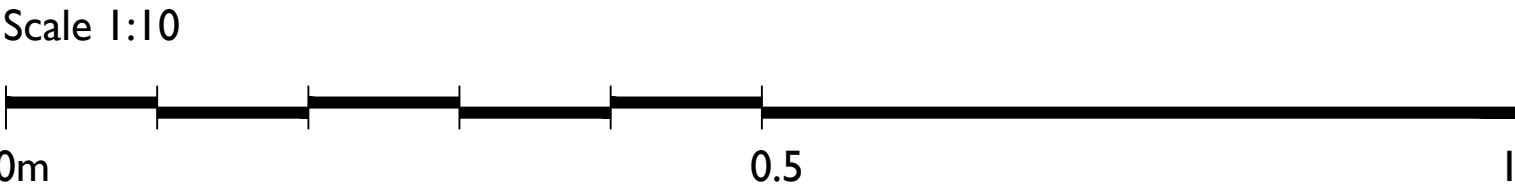


Project Name: Elsecar Visitor Centre
Address: Elsecar Heritage Centre,
Wath Rd, Elsecar,
Barnsley S74 8HJ
Client: BMBC

Drawn By: RN Checked By: JD
Size & Scale: 1:10@ A1
Status: For Consent



Project Number: 2024-003
Drawing Number: S33
Drawing Title: Building 7 proposed plan



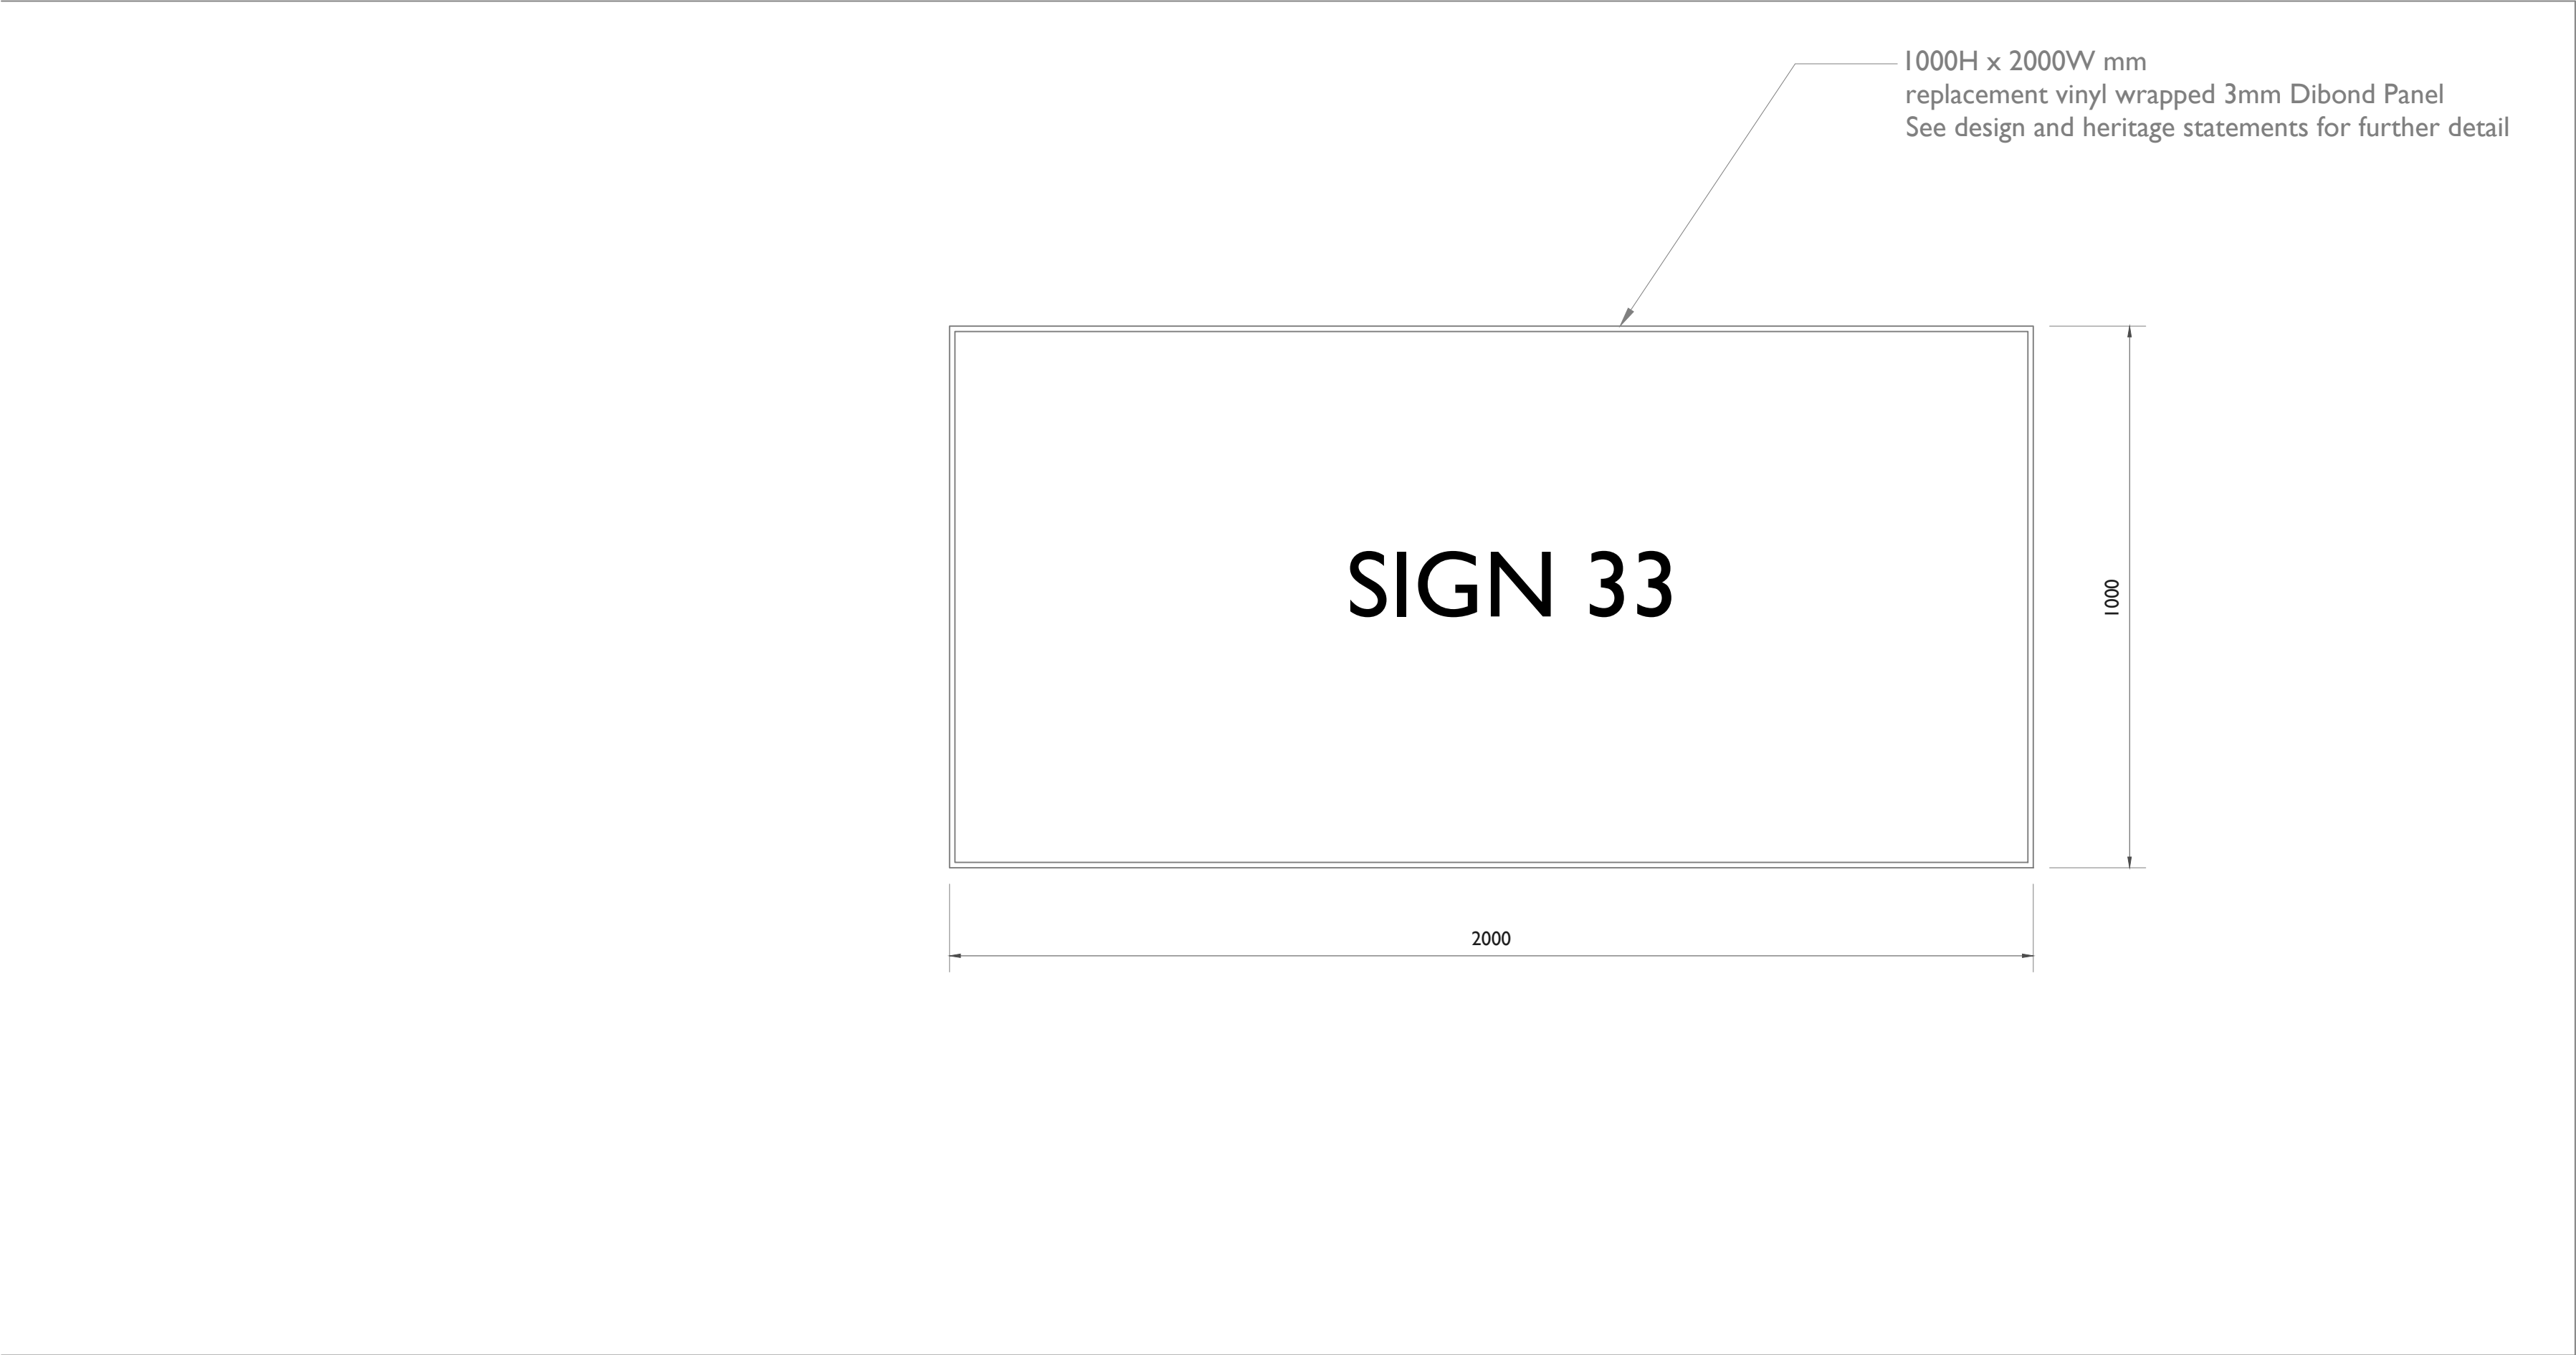

Notes:
Drawings are based on survey data and may not accurately represent what is physically present. Do not scale from this drawing. All dimensions are to be verified on site before proceeding with the work. All dimensions are in millimeters unless noted otherwise

Scale 1:10

 
 


Project Name: Elsecar Visitor Centre
Address: Elsecar Heritage Centre,
Wath Rd, Elsecar,
Barnsley S74 8HJ
Client: BMBC


Drawn By: RN Checked By: JD
Size & Scale: 1:10@ A1
Status: For Consent

Project Number: 2024-003
Drawing Number: S33
Drawing Title: Building 7 proposed elevation



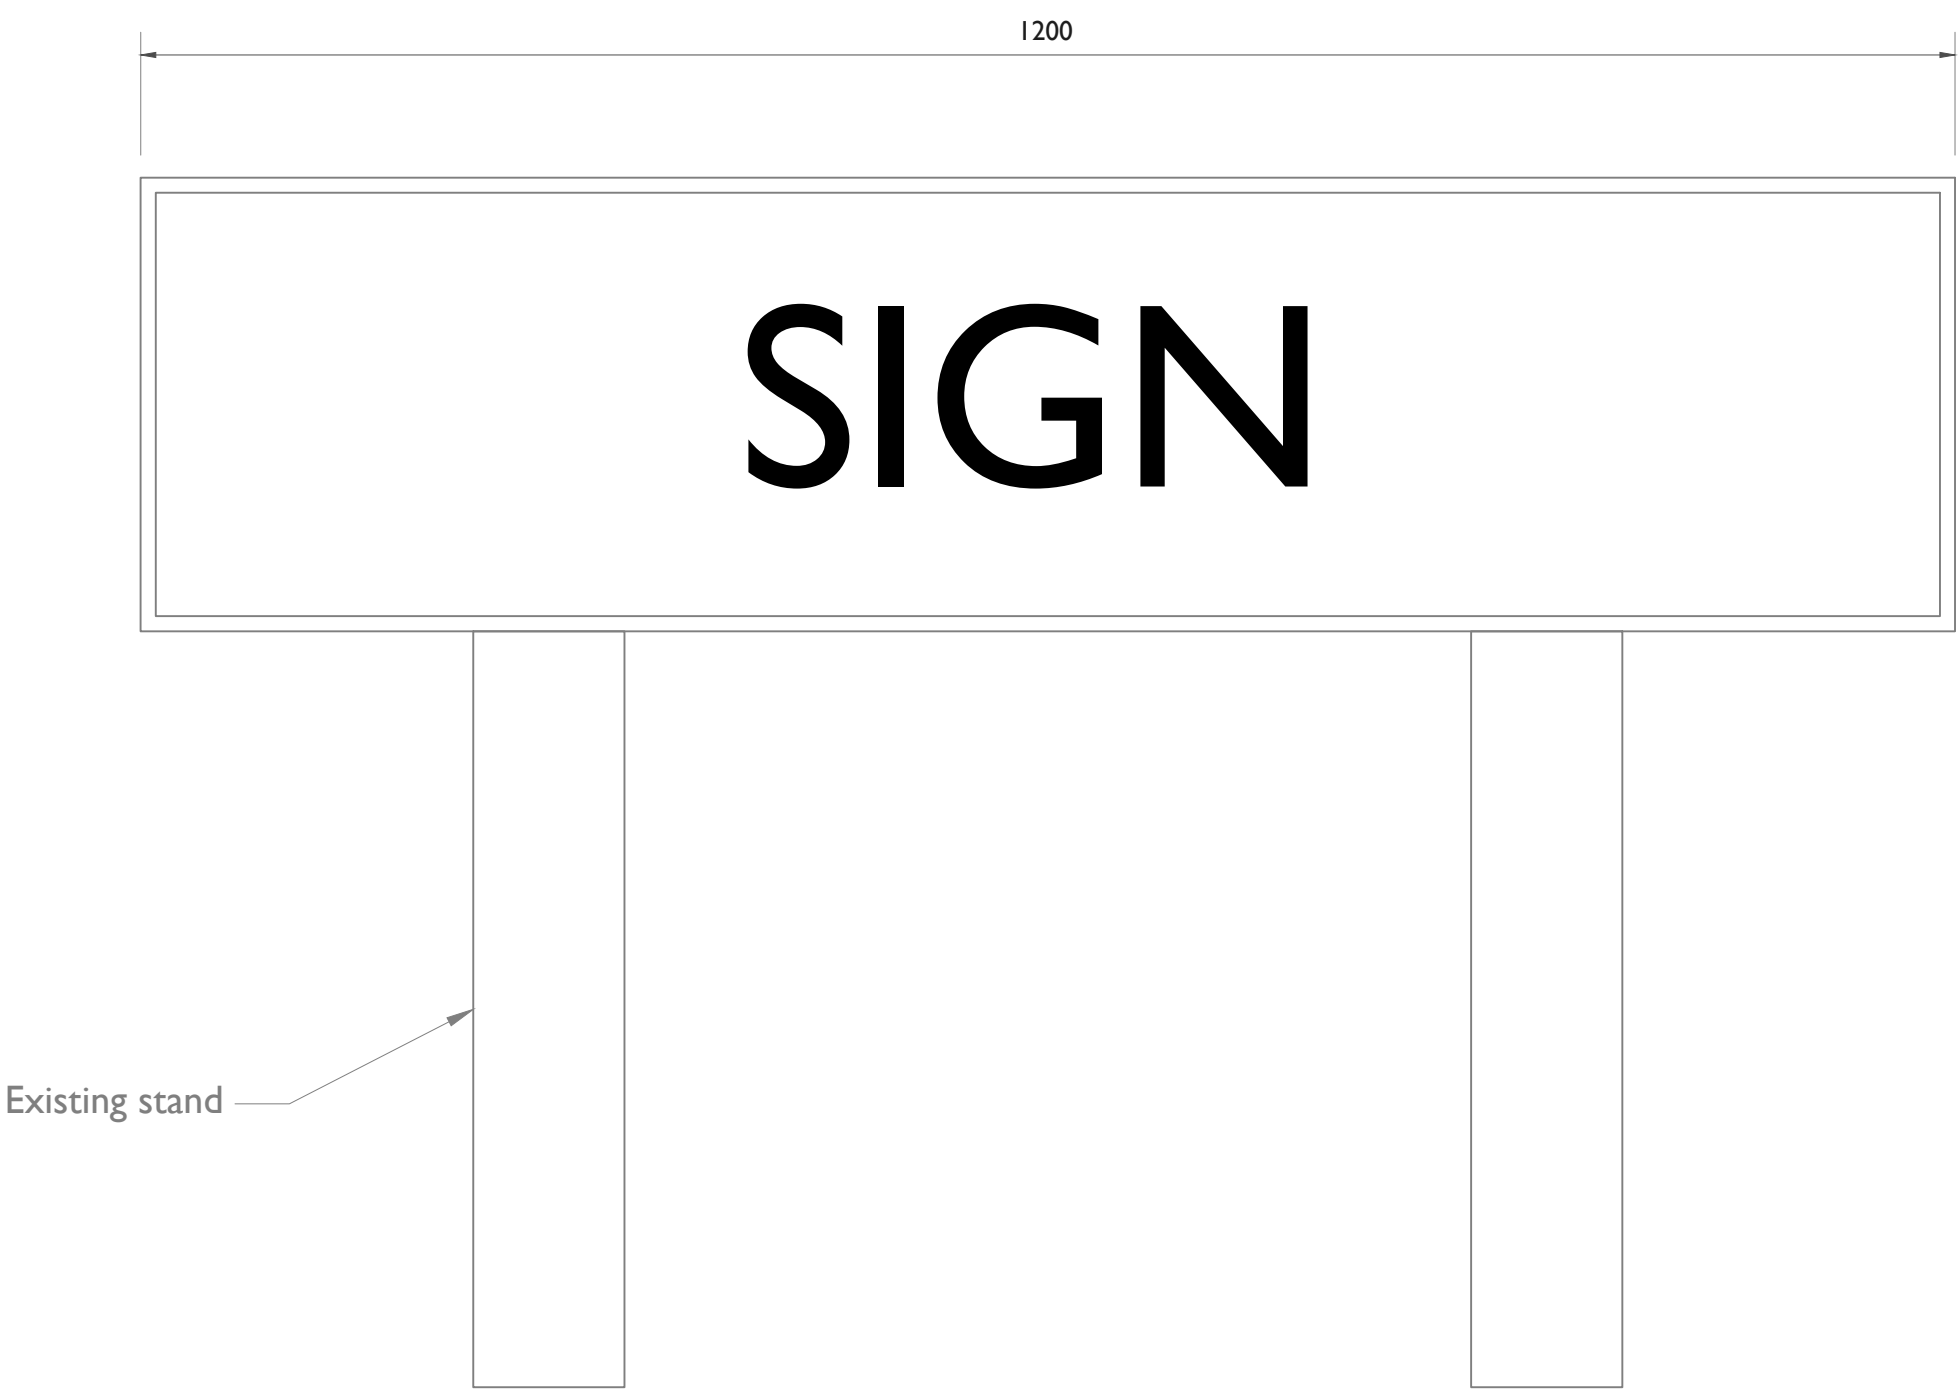
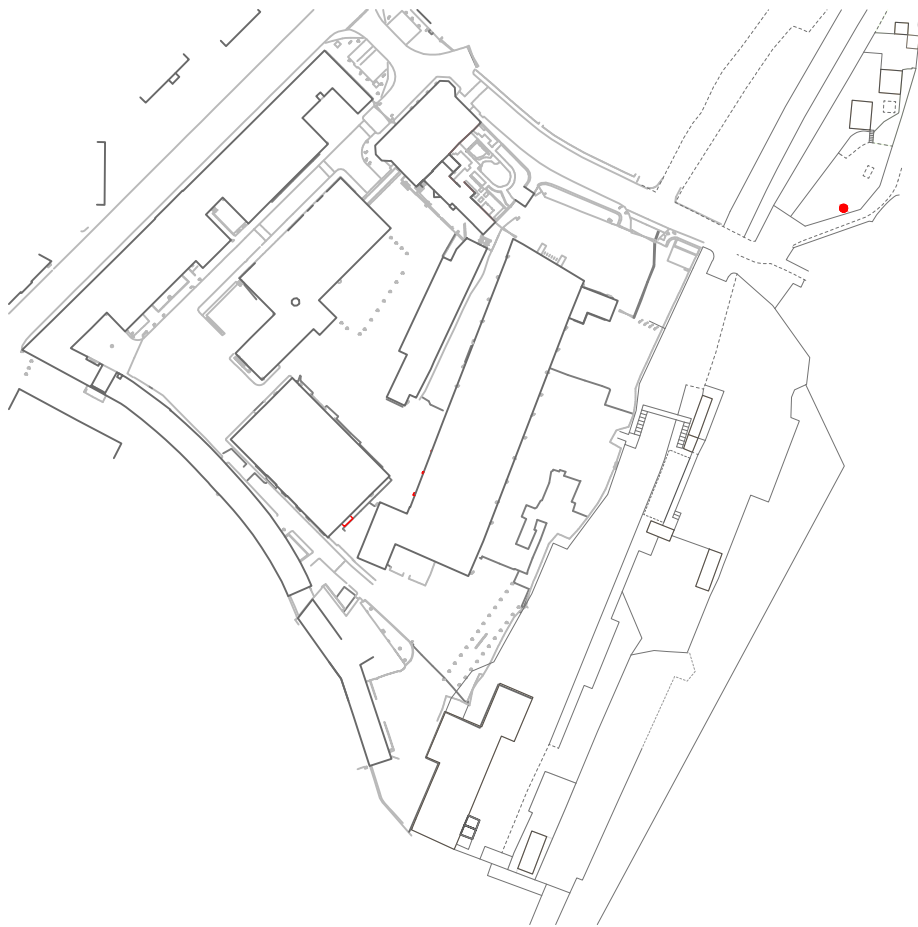


1 Proposed front elevation
S36 1:5 @ A1 1:10 @ A3

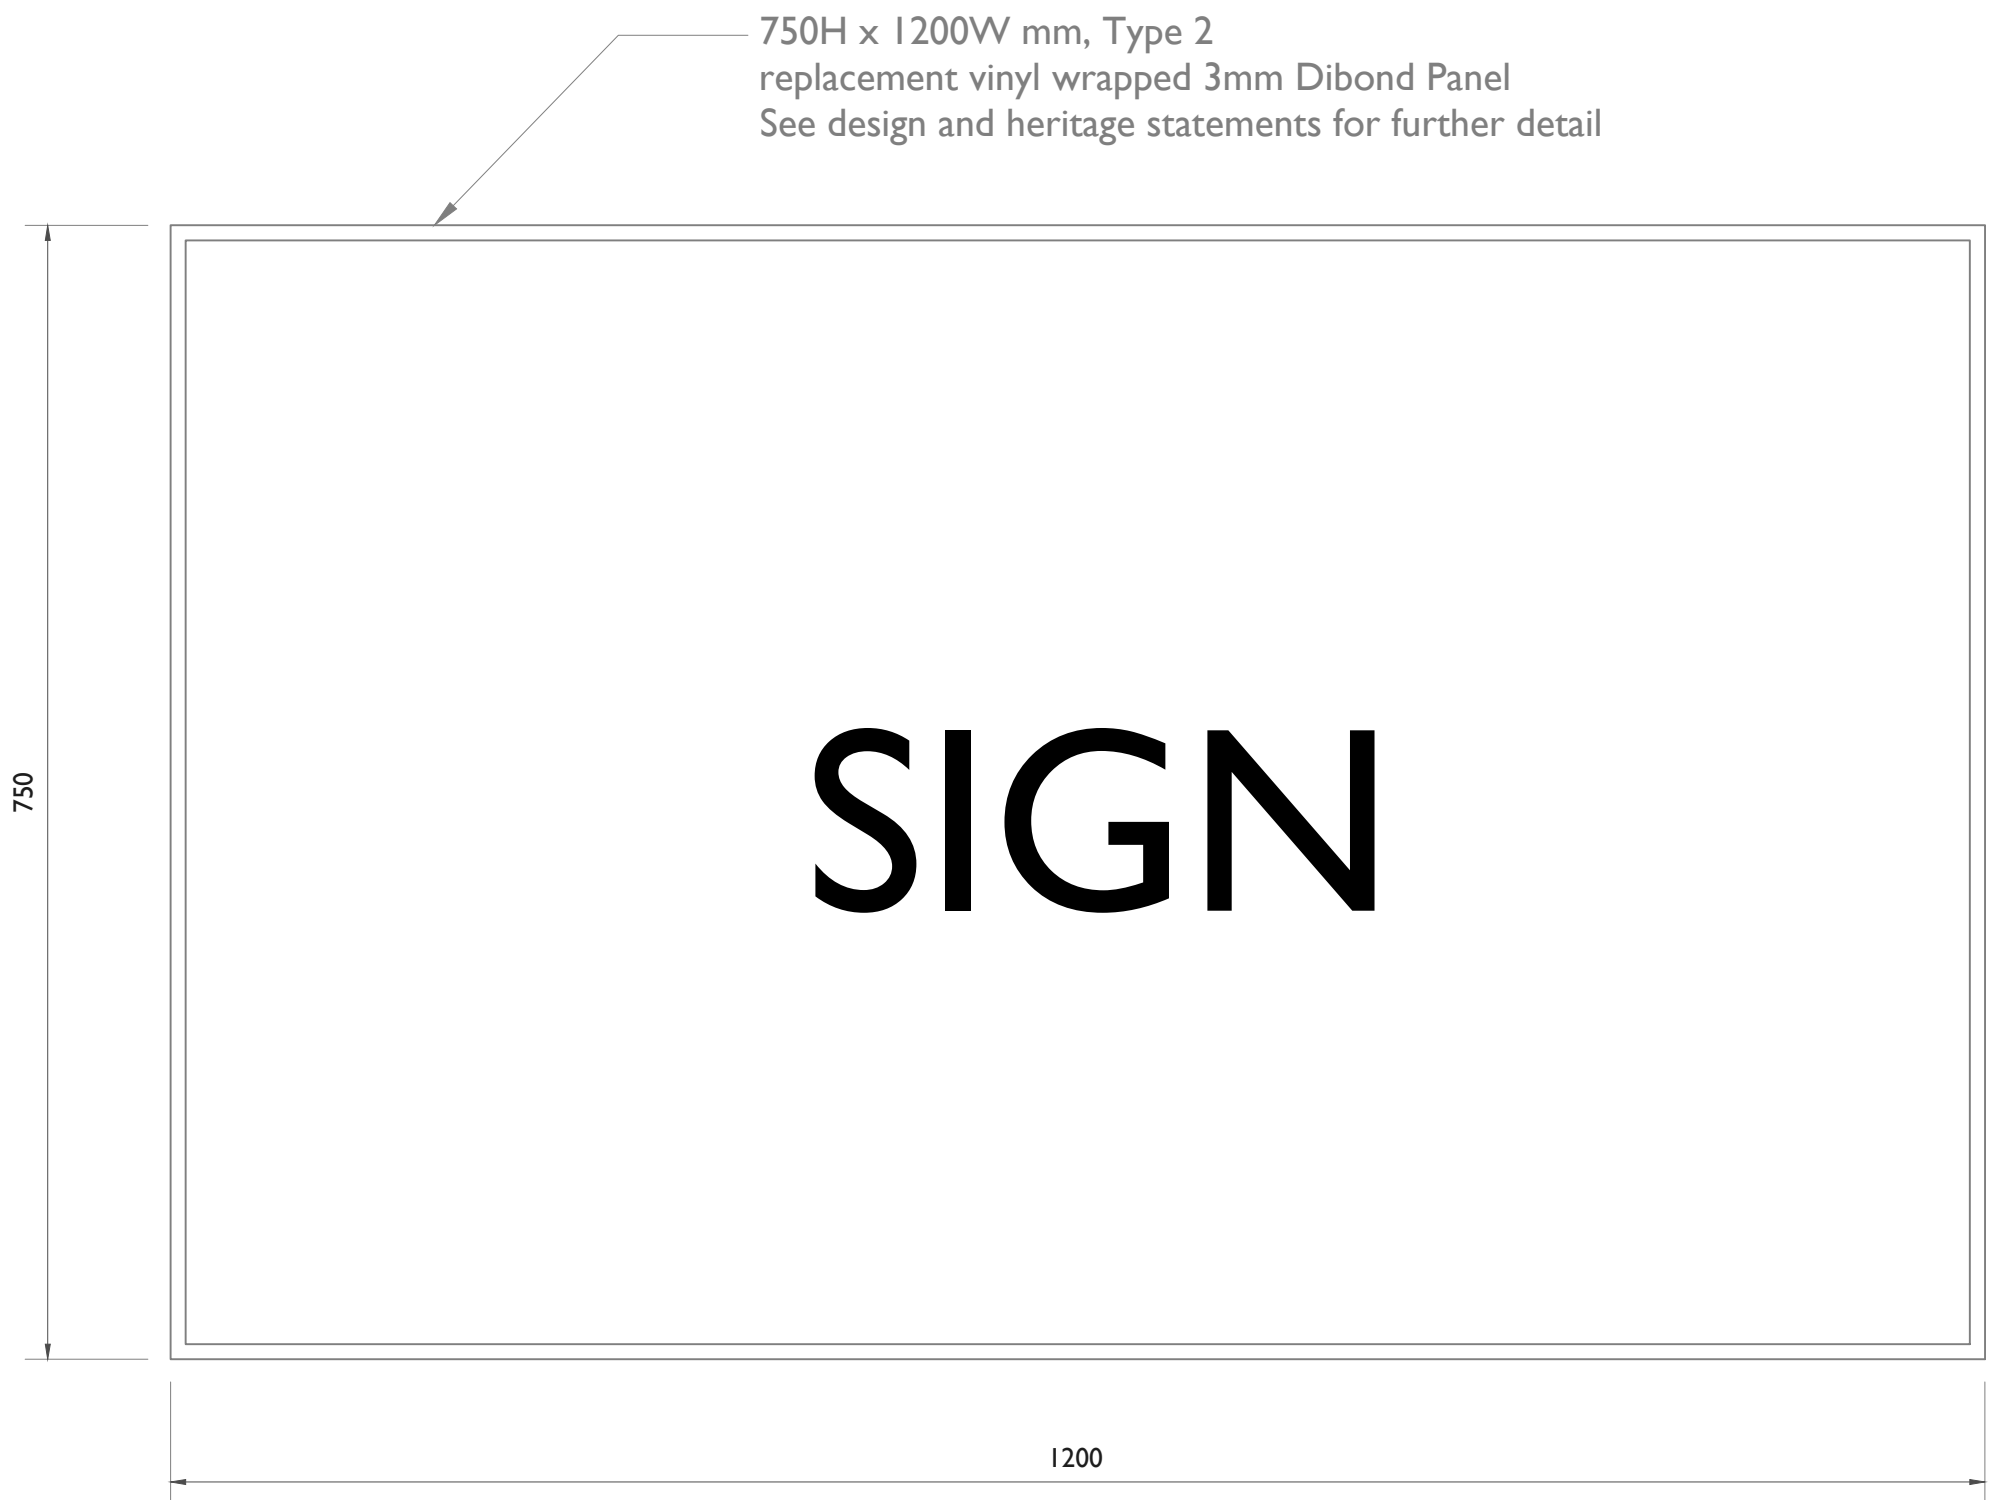

2 Proposed plan
S36 1:5 @ A1 1:10 @ A3

Notes:
Drawings are based on survey data and may not accurately represent what is physically present. Do not scale from this drawing. All dimensions are to be verified on site before proceeding with the work. All dimensions are in millimeters unless noted otherwise

 
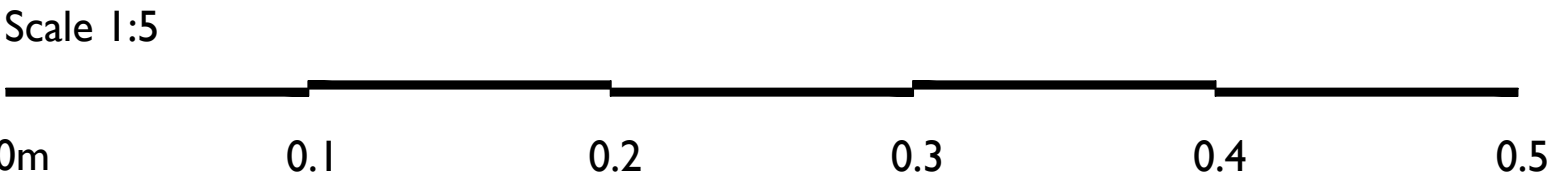


Project Name: Elsecar Visitor Centre
Address: Elsecar Heritage Centre,
Wath Rd, Elsecar,
Barnsley S74 8HJ
Client: BMBC

Drawn By: RN Checked By: JD
Size & Scale: 1:5@ A1
Status: For Consent

Project Number: 2024-003
Drawing Number: S36
Drawing Title: Stand 13 Elevation



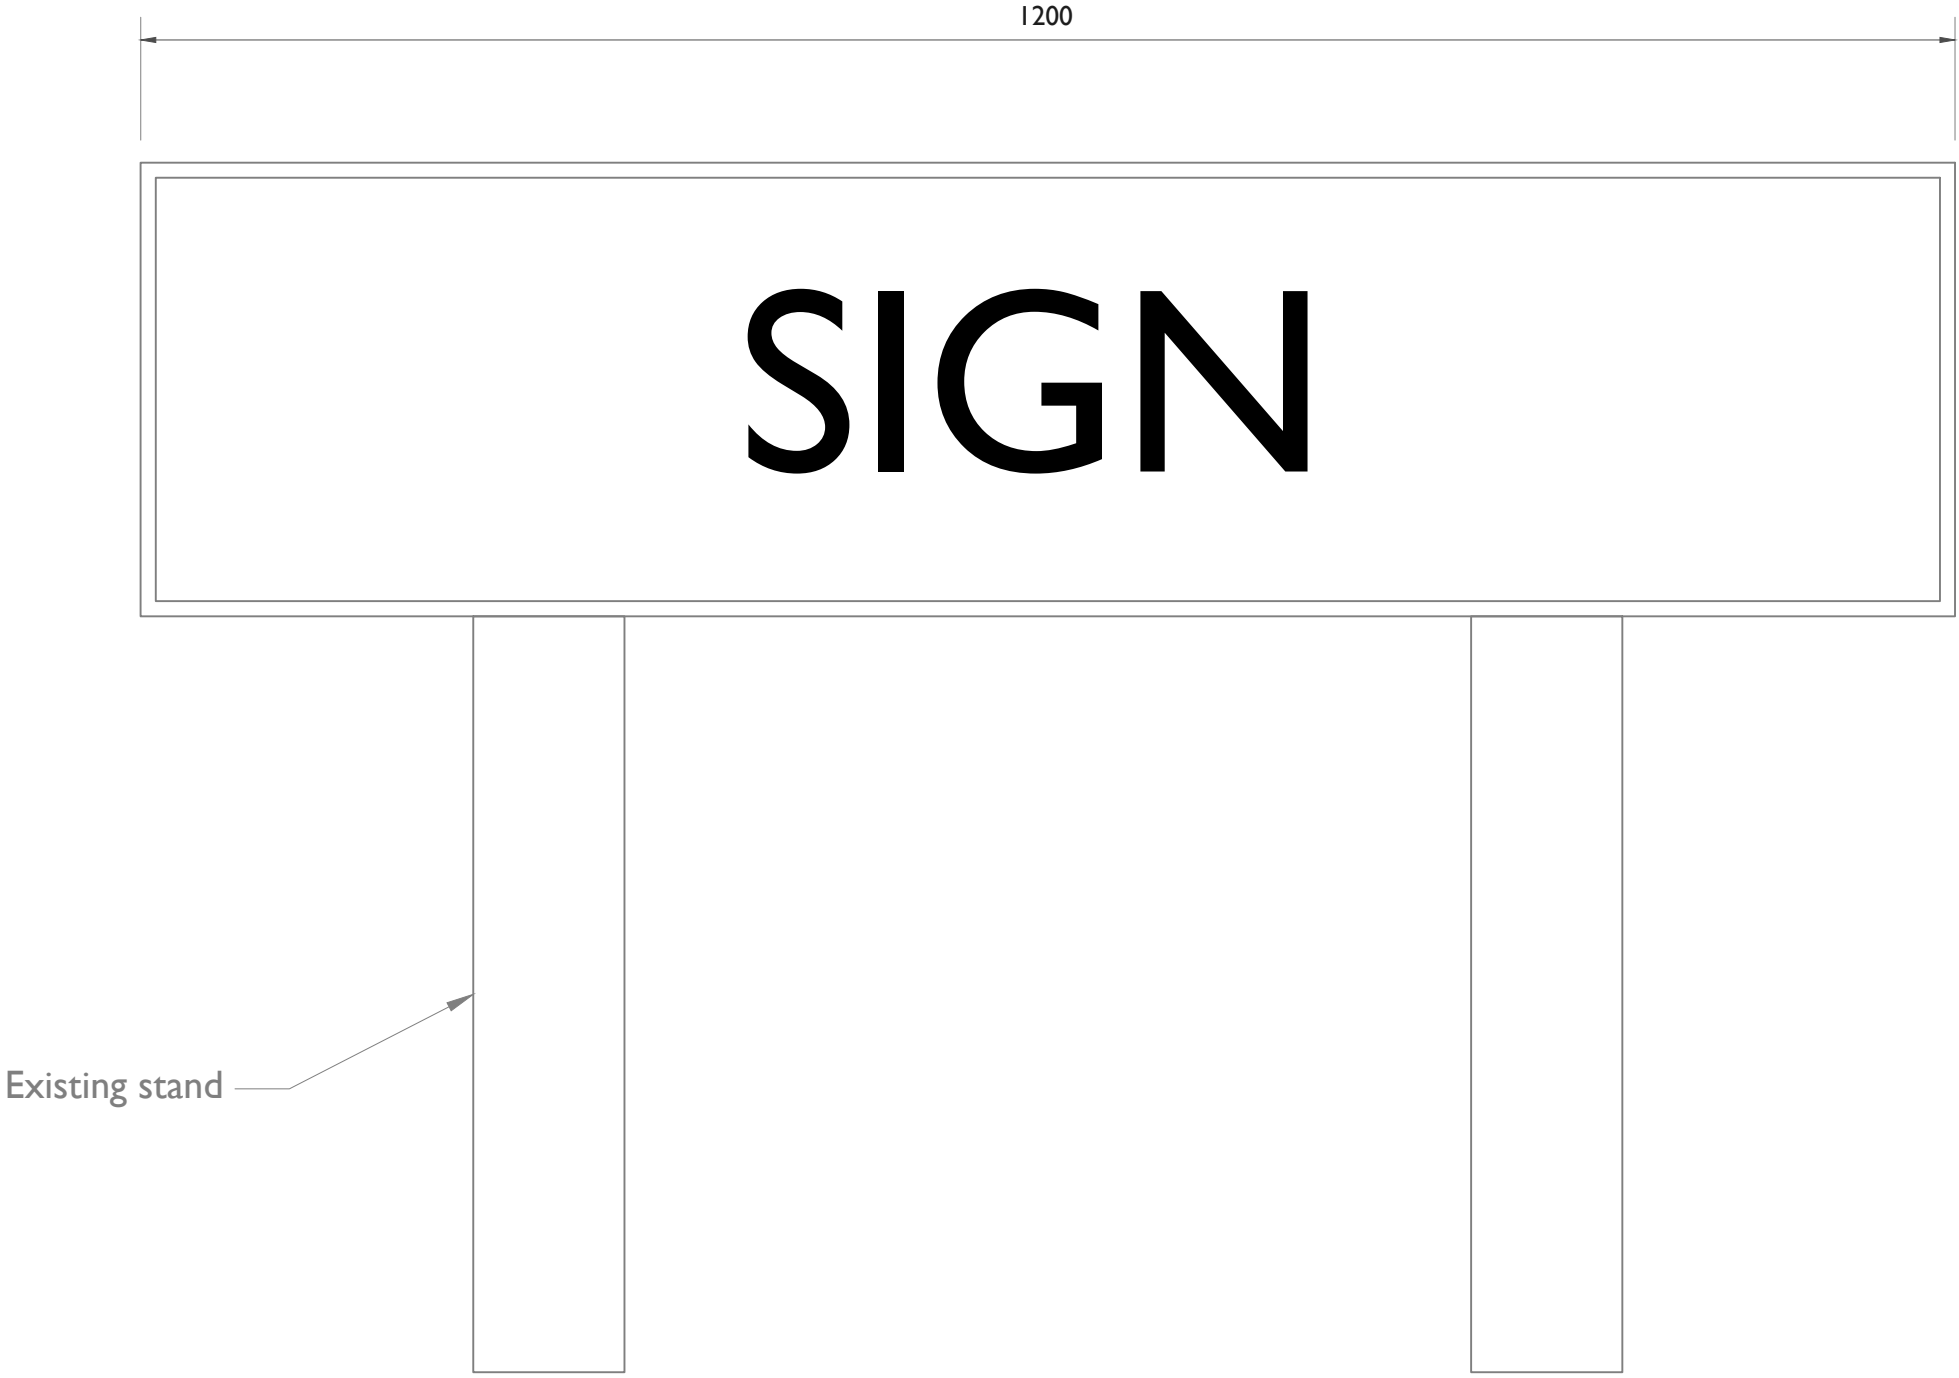
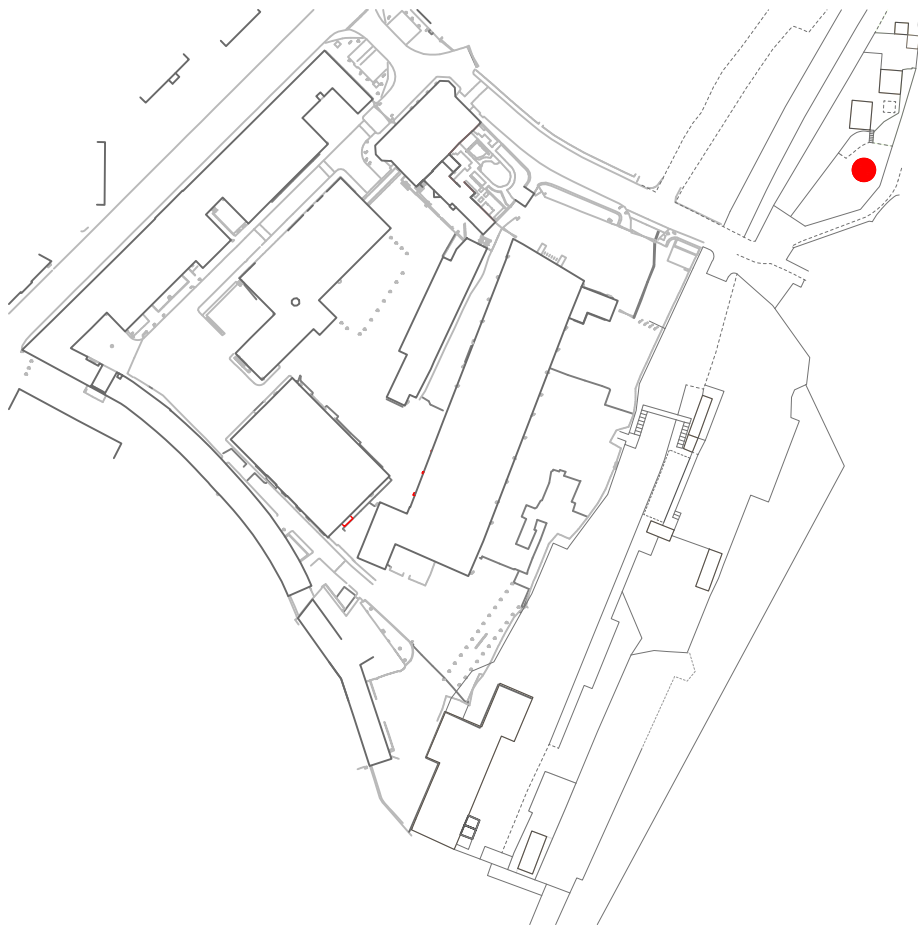


1
S37 Proposed front elevation
1:5 @ A1 1:10 @ A3



2
S37 Proposed plan
1:5 @ A1 1:10 @ A3

Notes:
Drawings are based on survey data and may not accurately represent what is physically present. Do not scale from this drawing. All dimensions are to be verified on site before proceeding with the work. All dimensions are in millimeters unless noted otherwise

 
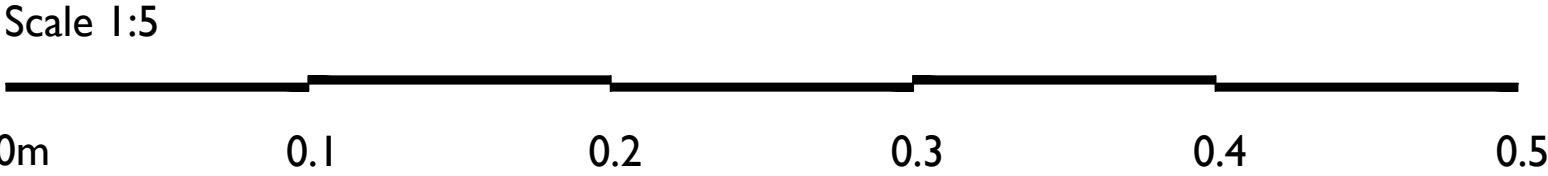


Project Name: Elsecar Visitor Centre
Address: Elsecar Heritage Centre,
Wath Rd, Elsecar,
Barnsley S74 8HJ
Client: BMBC

Drawn By: RN Checked By: JD
Size & Scale: 1:5@ A1
Status: For Consent


Project Number: 2024-003
Drawing Number: S37
Drawing Title: Stand 14 Elevation



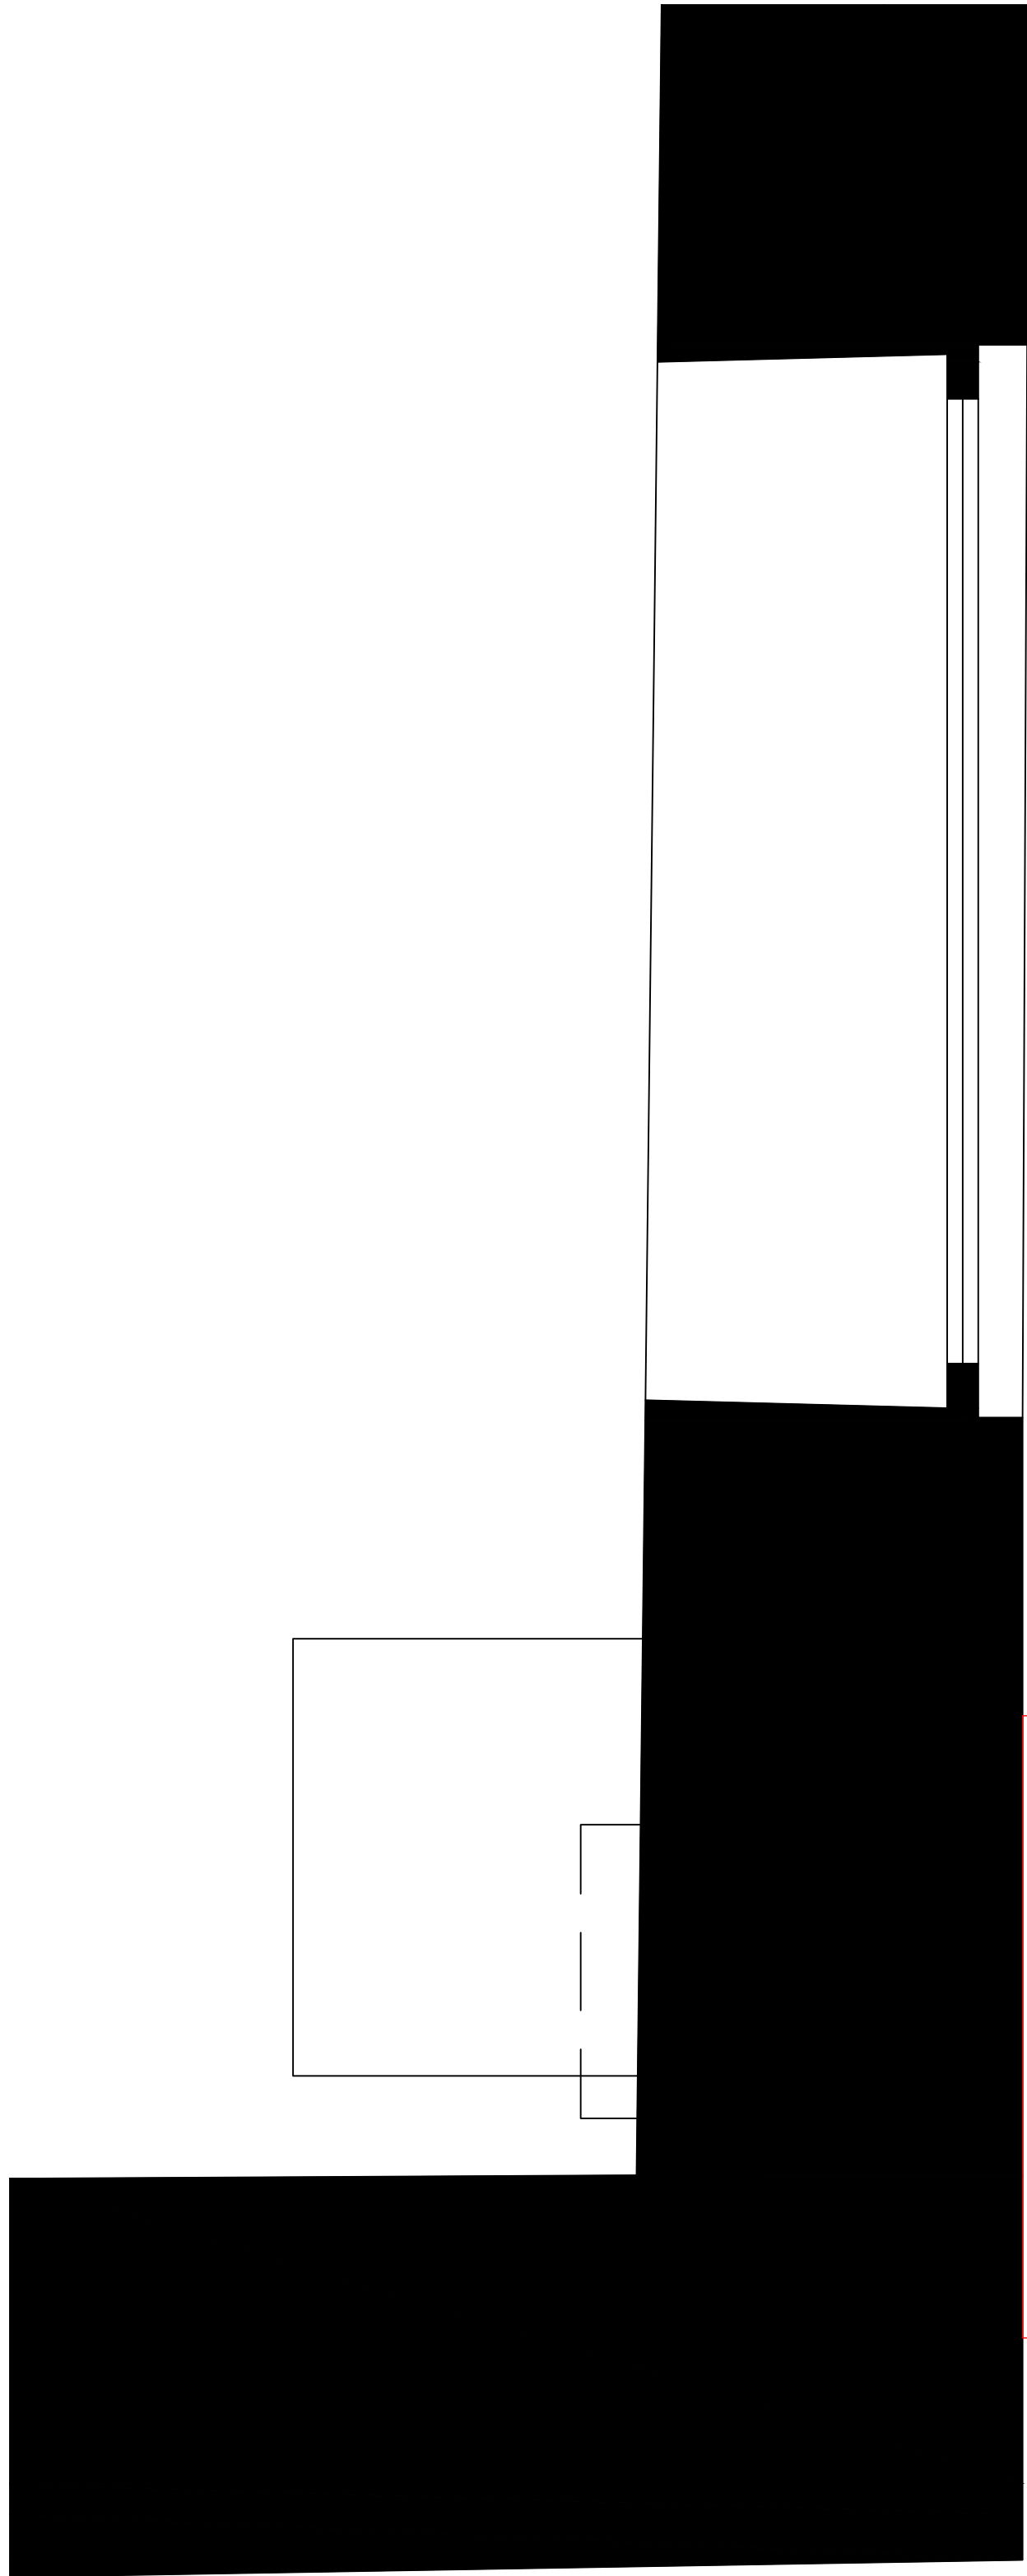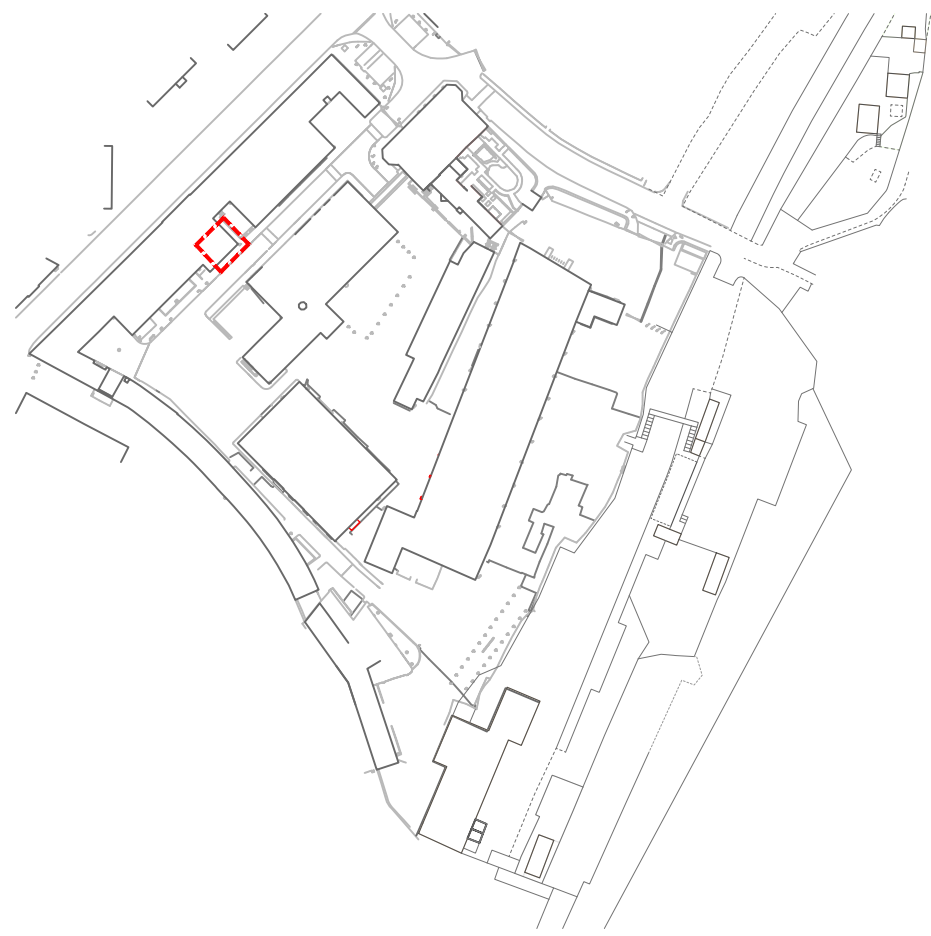


Signage 38

1 Plan
S38 1:10 @ A1

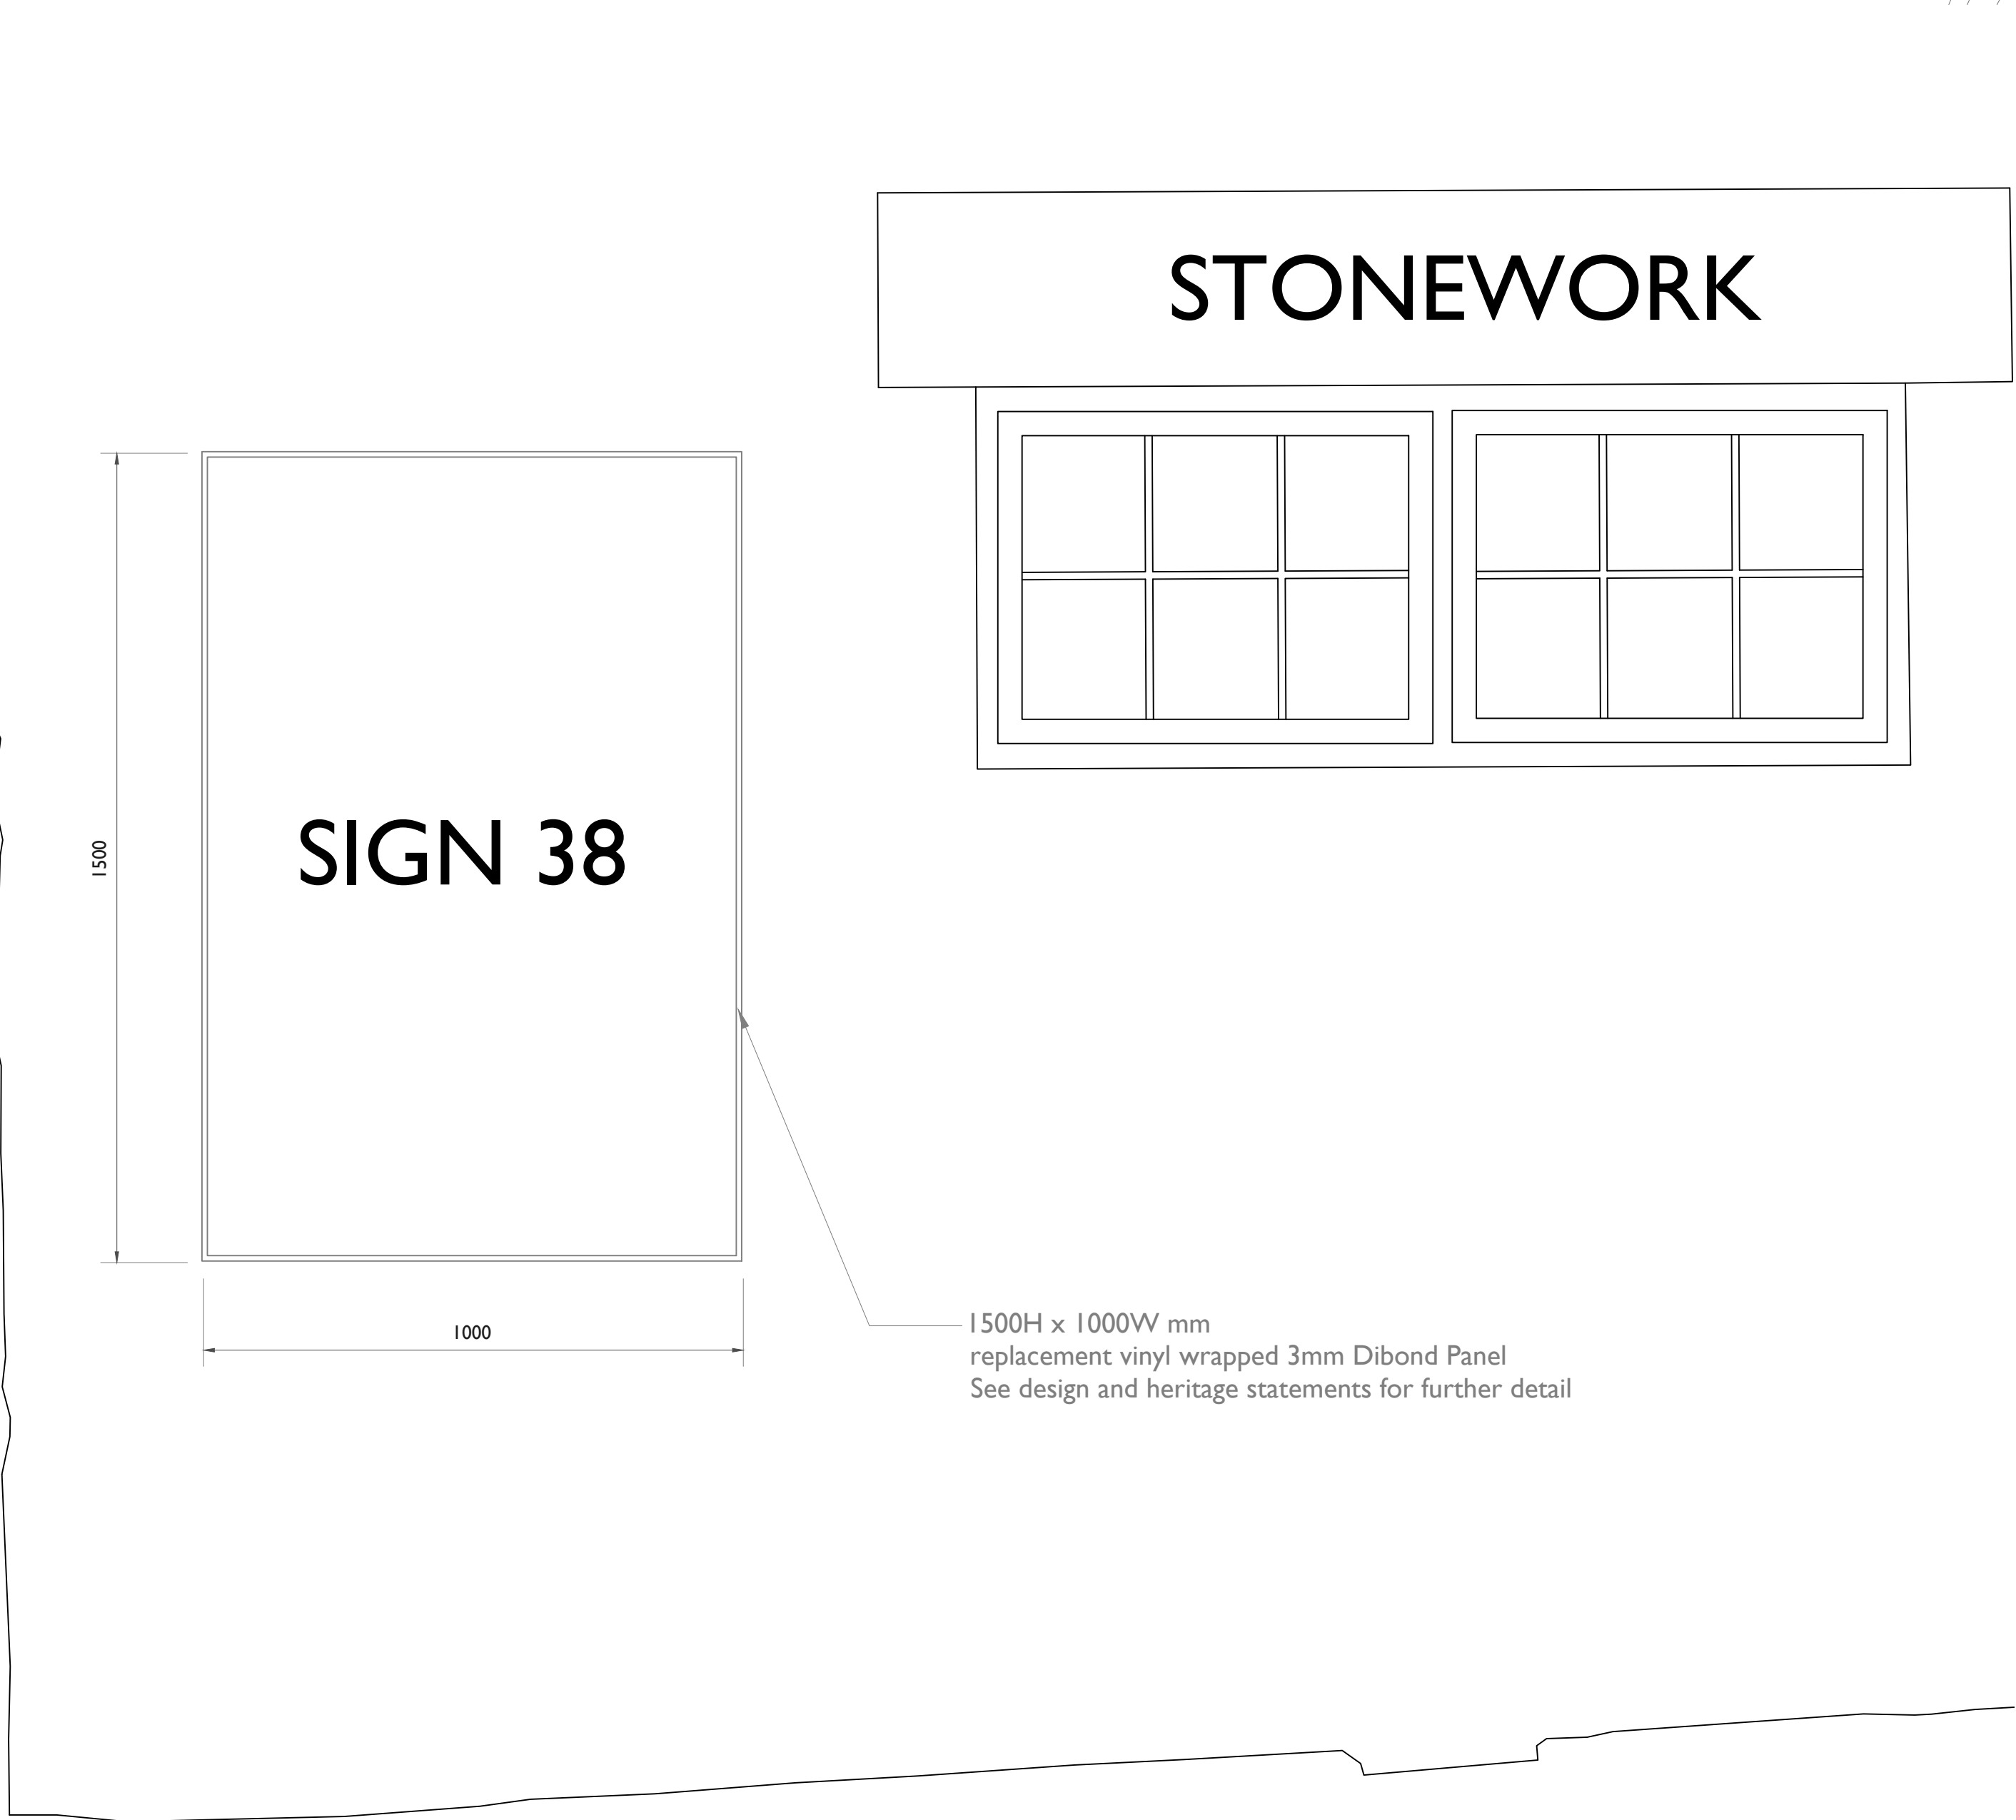

2 Elevation
S38 1:10 @ A1

Notes:
Drawings are based on survey data and may not accurately represent what is physically present. Do not scale from this drawing. All dimensions are to be verified on site before proceeding with the work. All dimensions are in millimeters unless noted otherwise

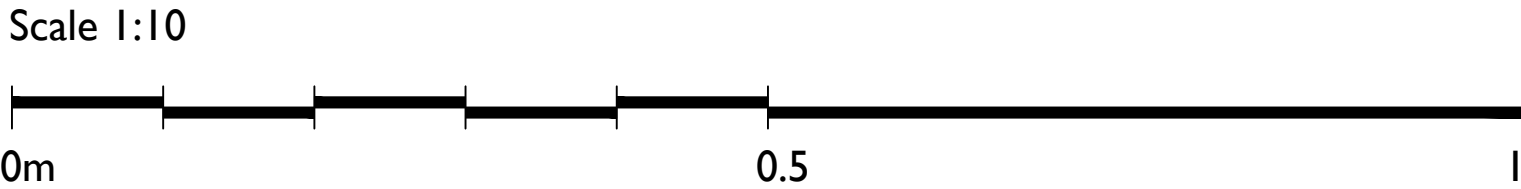

Project Name: Elsecar Visitor Centre
Address: Elsecar Heritage Centre,
Wath Rd, Elsecar,
Barnsley S74 8HJ
Client: BMBC

Drawn By: RN Checked By: JD
Size & Scale: 1:10@ A1
Status: For Consent

Project Number: 2024-003
Drawing Number: S38
Drawing Title: Building 8 proposed west elevation



Notes:
Drawings are based on survey data and may not accurately represent what is physically present. Do not scale from this drawing. All dimensions are to be verified on site before proceeding with the work. All dimensions are in millimeters unless noted otherwise

Scale 1:10



Project Name: Elsecar Visitor Centre
Address: Elsecar Heritage Centre,
Wath Rd, Elsecar,
Barnsley S74 8HJ
Client: BMBC

Drawn By: RN Checked By: JD
Size & Scale: 1:10@ A1
Status: For Consent

Project Number: 2024-003
Drawing Number: S39
Drawing Title: Building 8 proposed east elevation



Signage 39



1 Plan
S39 1:10 @ A1

1500H x 1000W mm
replacement vinyl wrapped 3mm Dibond Panel
See design and heritage statements for further detail



2 Elevation
S39 1:10 @ A1

