


Revisions

Rev	Ch ID	Transmittal Set	Date
P02		Proposed	27/03/2026

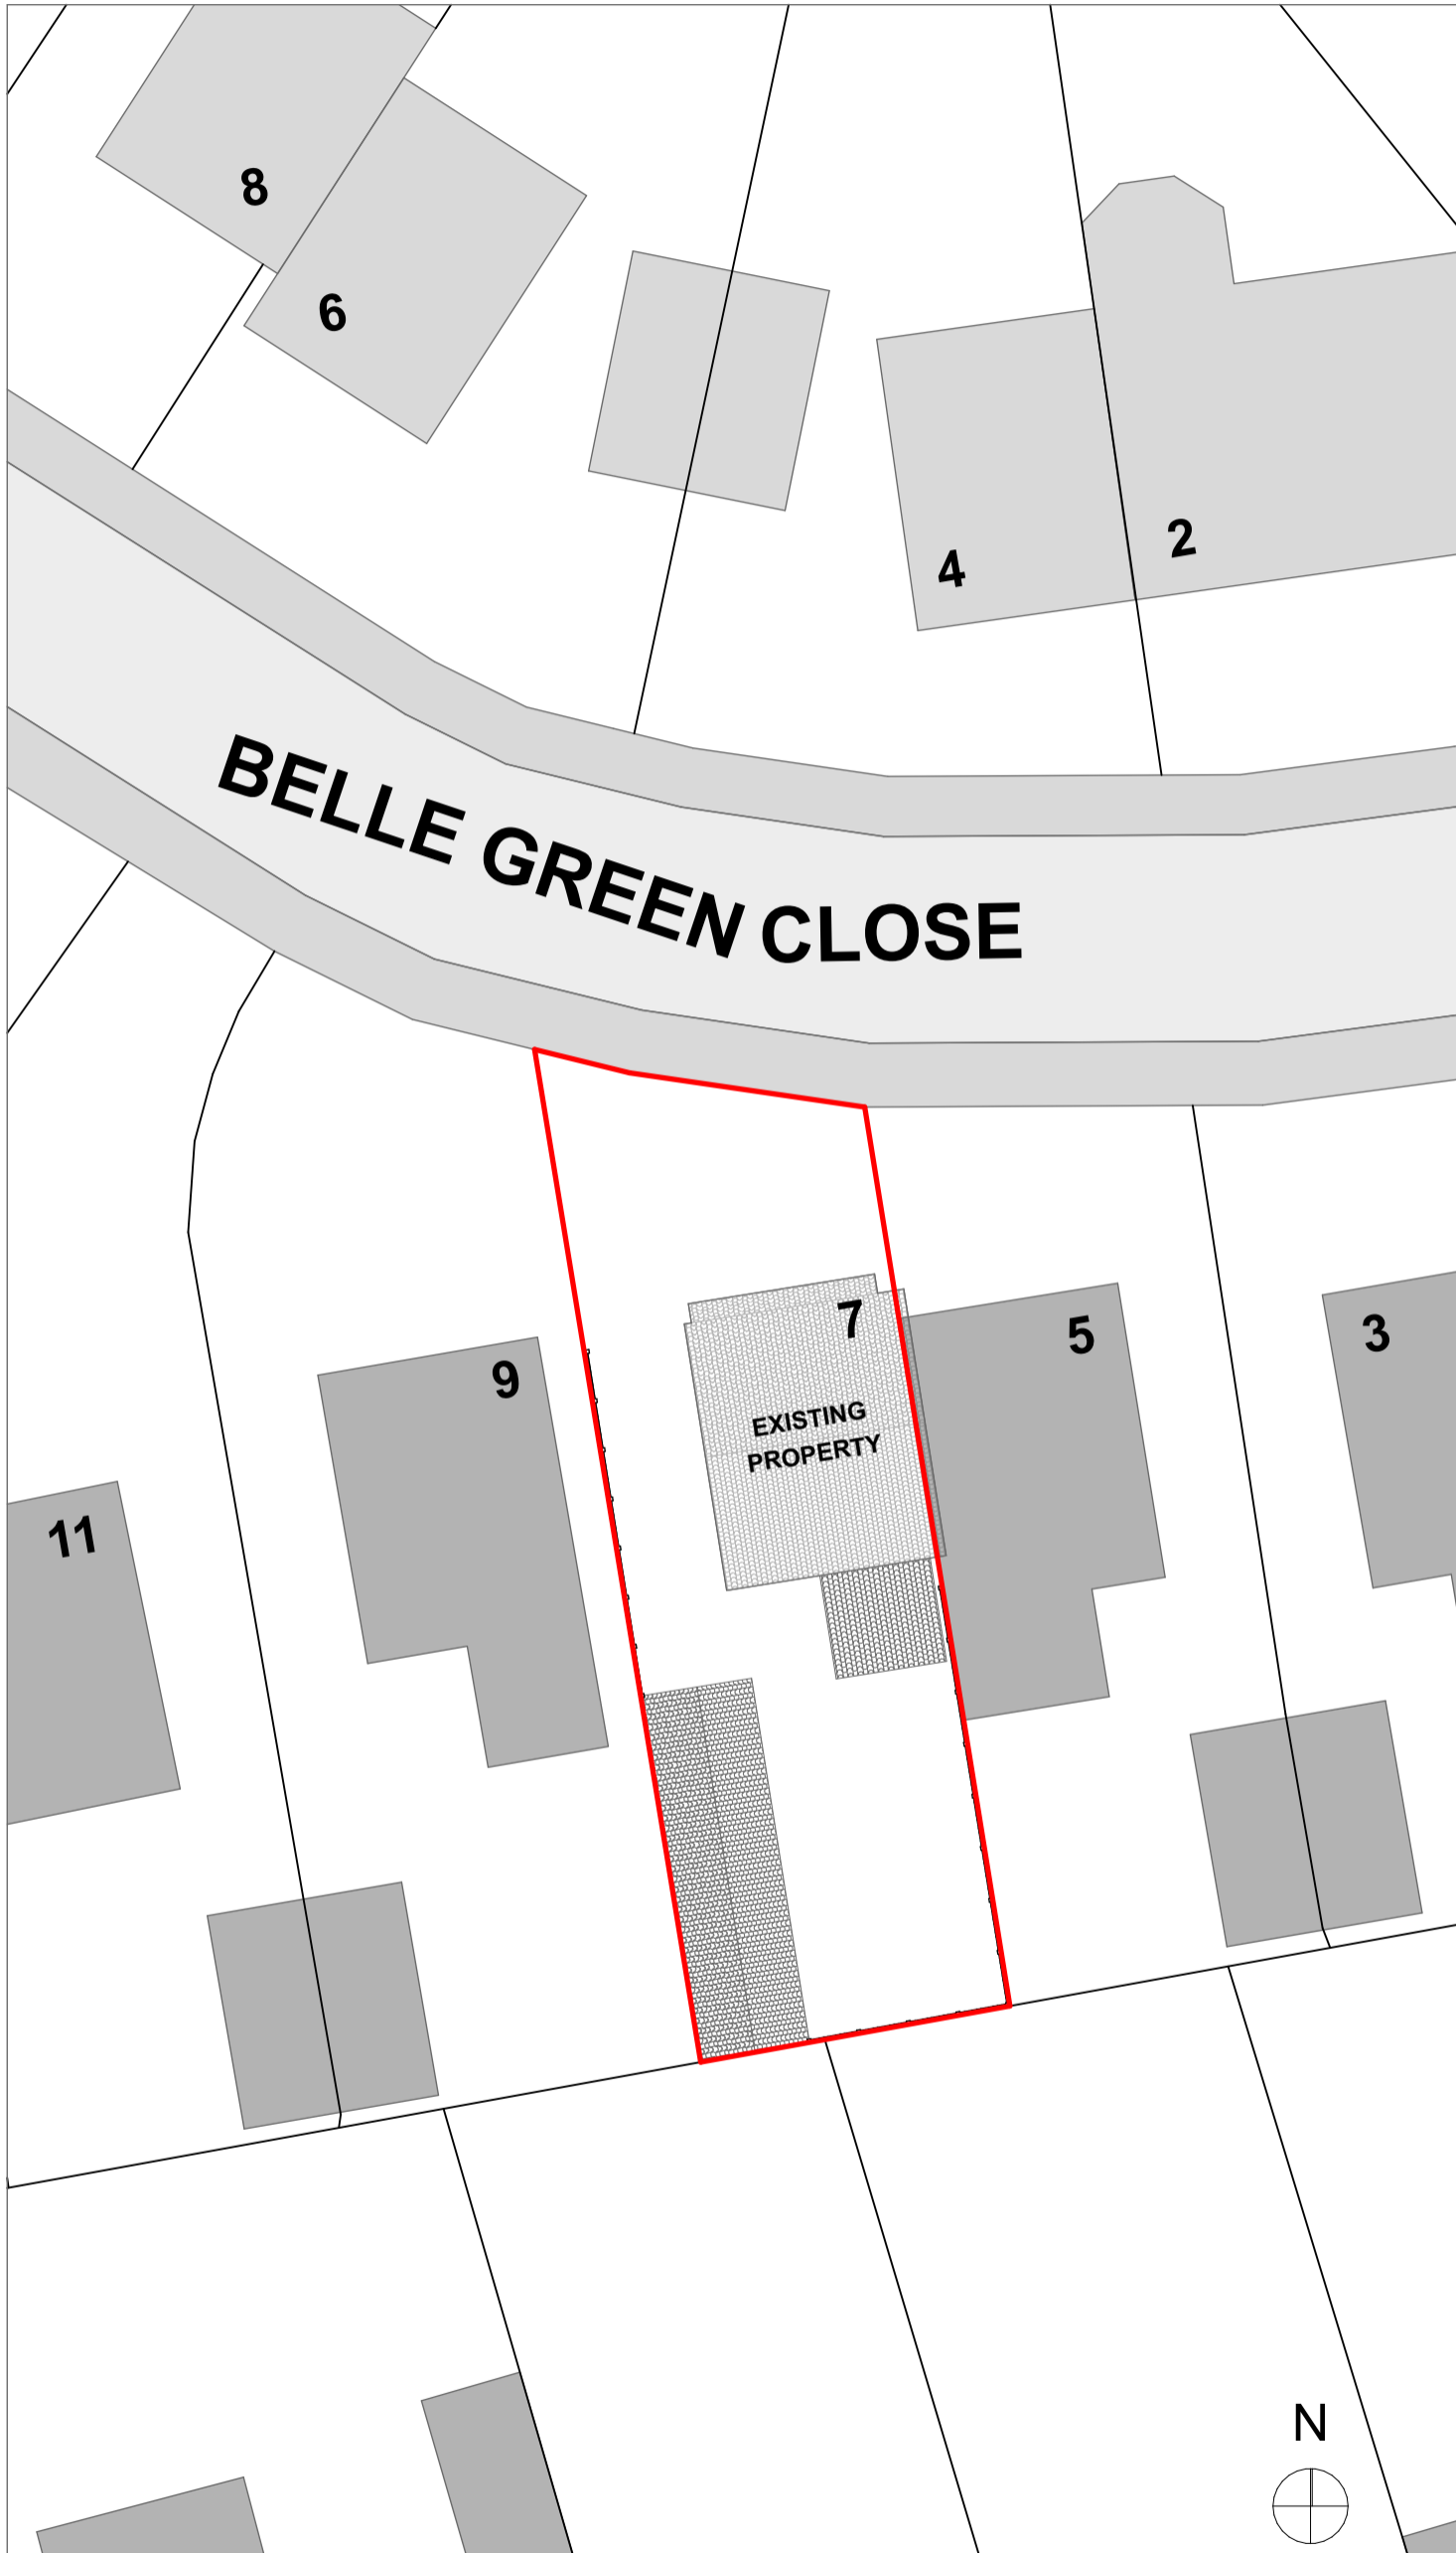

Survey

Client Details:
 Mr Romans
 Client Company

7 Belle Greene Close, Barnsley, S72 8SN

Single storey rear extension with internal alterations.

Site Plan

scale(s): 1:200 @A3

date	drawn	checked
27/03/2026	R M	

Job Number: 026-001
 Drawing Number: 0001

Status: SO Revision P02

Project	Company	Zone	Level	Type	Role	Layout ID
026001-WBD-	01	- ZZ	- DR	- A	-	0001

This document and its design content is copyright ©. It shall be read in conjunction with all other associated project information including models, specifications, schedules and related consultants documents. Do not scale from documents. All dimensions to be checked on site. Immediately report any discrepancies, errors or omissions on this document to the Originator. If in doubt ASK. Where this document has been printed at a paper size not indicated on the drawing the user should be aware that scales will also vary and care should be taken when viewing these drawings.