




Location Plan

Scale 1:250

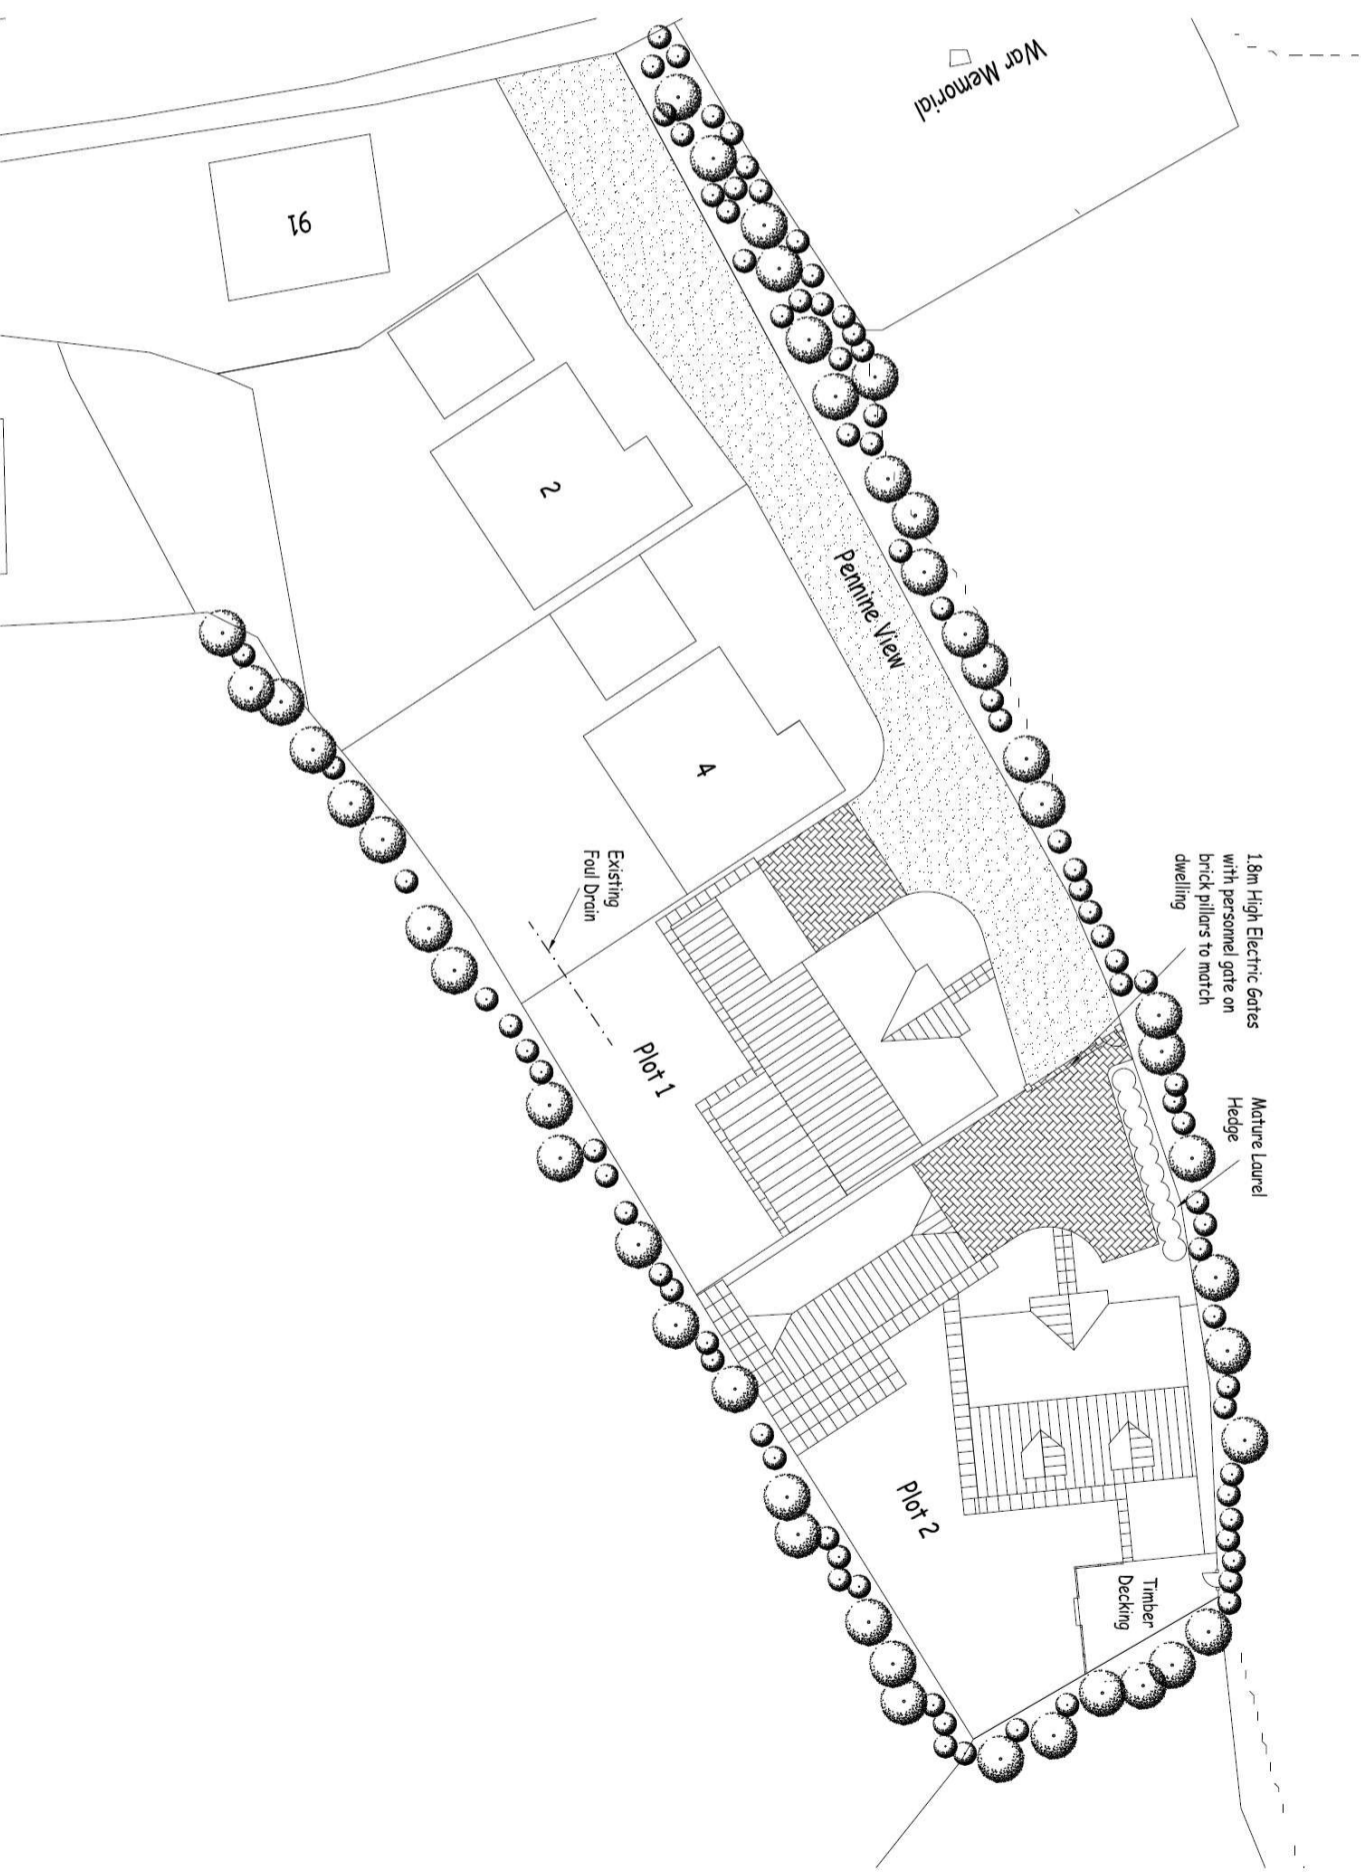

Proposed Site Plan

Scale 1:200

PROJECT:
2No Detached Dwelling with Double Garage
 Penrith View, Off Wentworth Road
 Blacker Hill, Barnsley

CLIENT:

TITLE:
Location and Site Plan

SCALE:	Sheet	DRAWN BY:	CHECKED BY:	DRAWING No:	REV:
DATE:	Nov			P-23	