


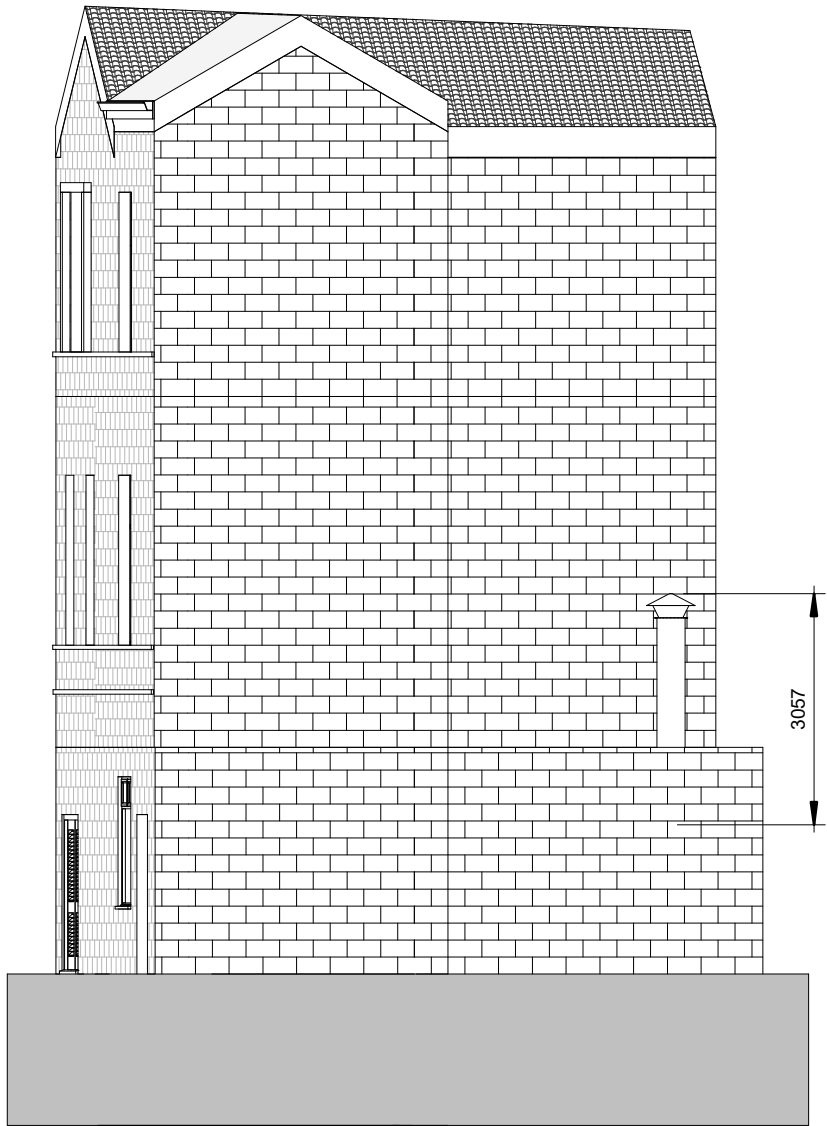


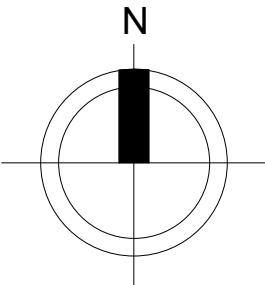

Proposed Rear Elevation
1 : 100

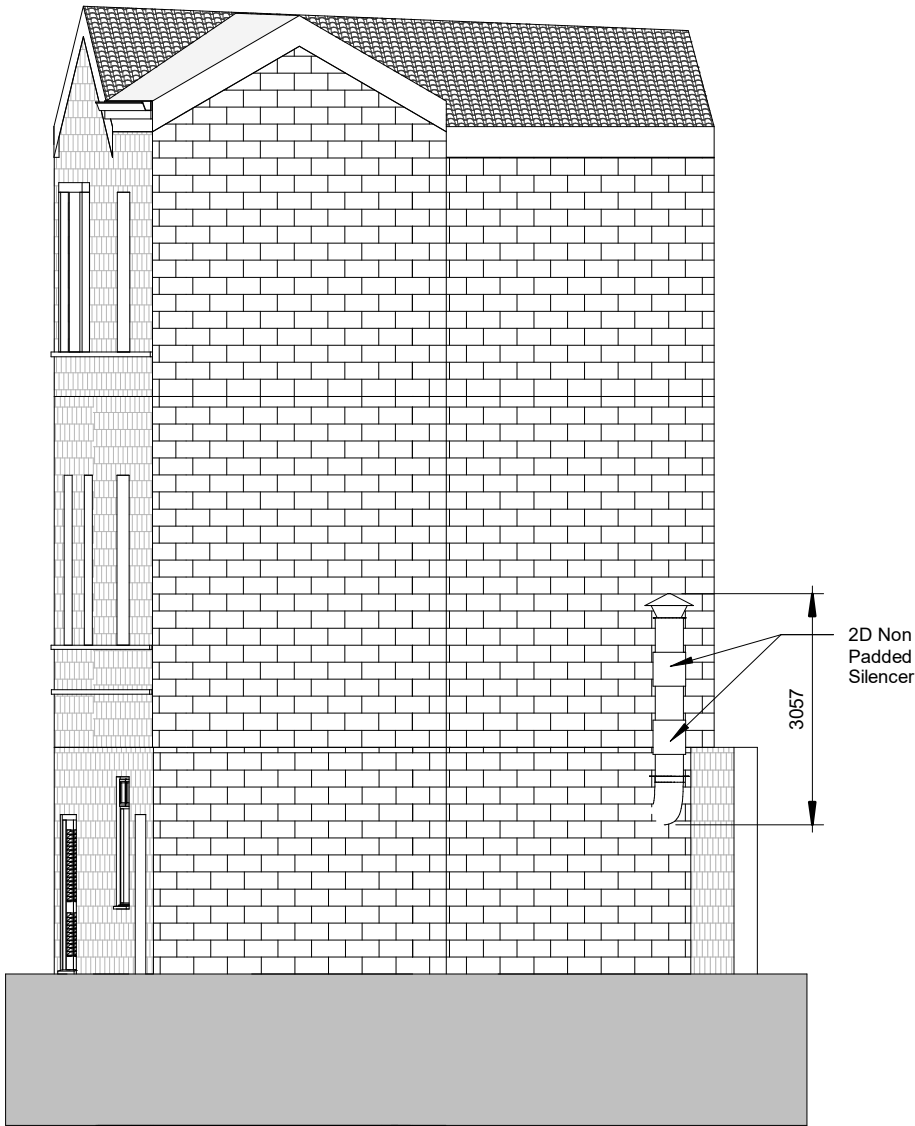

Proposed Rear Elevation No Wall
1 : 100

 

VISUAL SCALE 1:100 @ A3

Project:	1 PEEL STREET, BARNSLEY, S70 2RA	
Client:	Mr Zanyar Mahmudi	
Date:	20/06/2026	
Drawing Number:	A-2002	REV
Scale (@ A3)	1 : 100	
Sheet	PROPOSED-ELEVATIONS	
Drawn by:	SJ	