
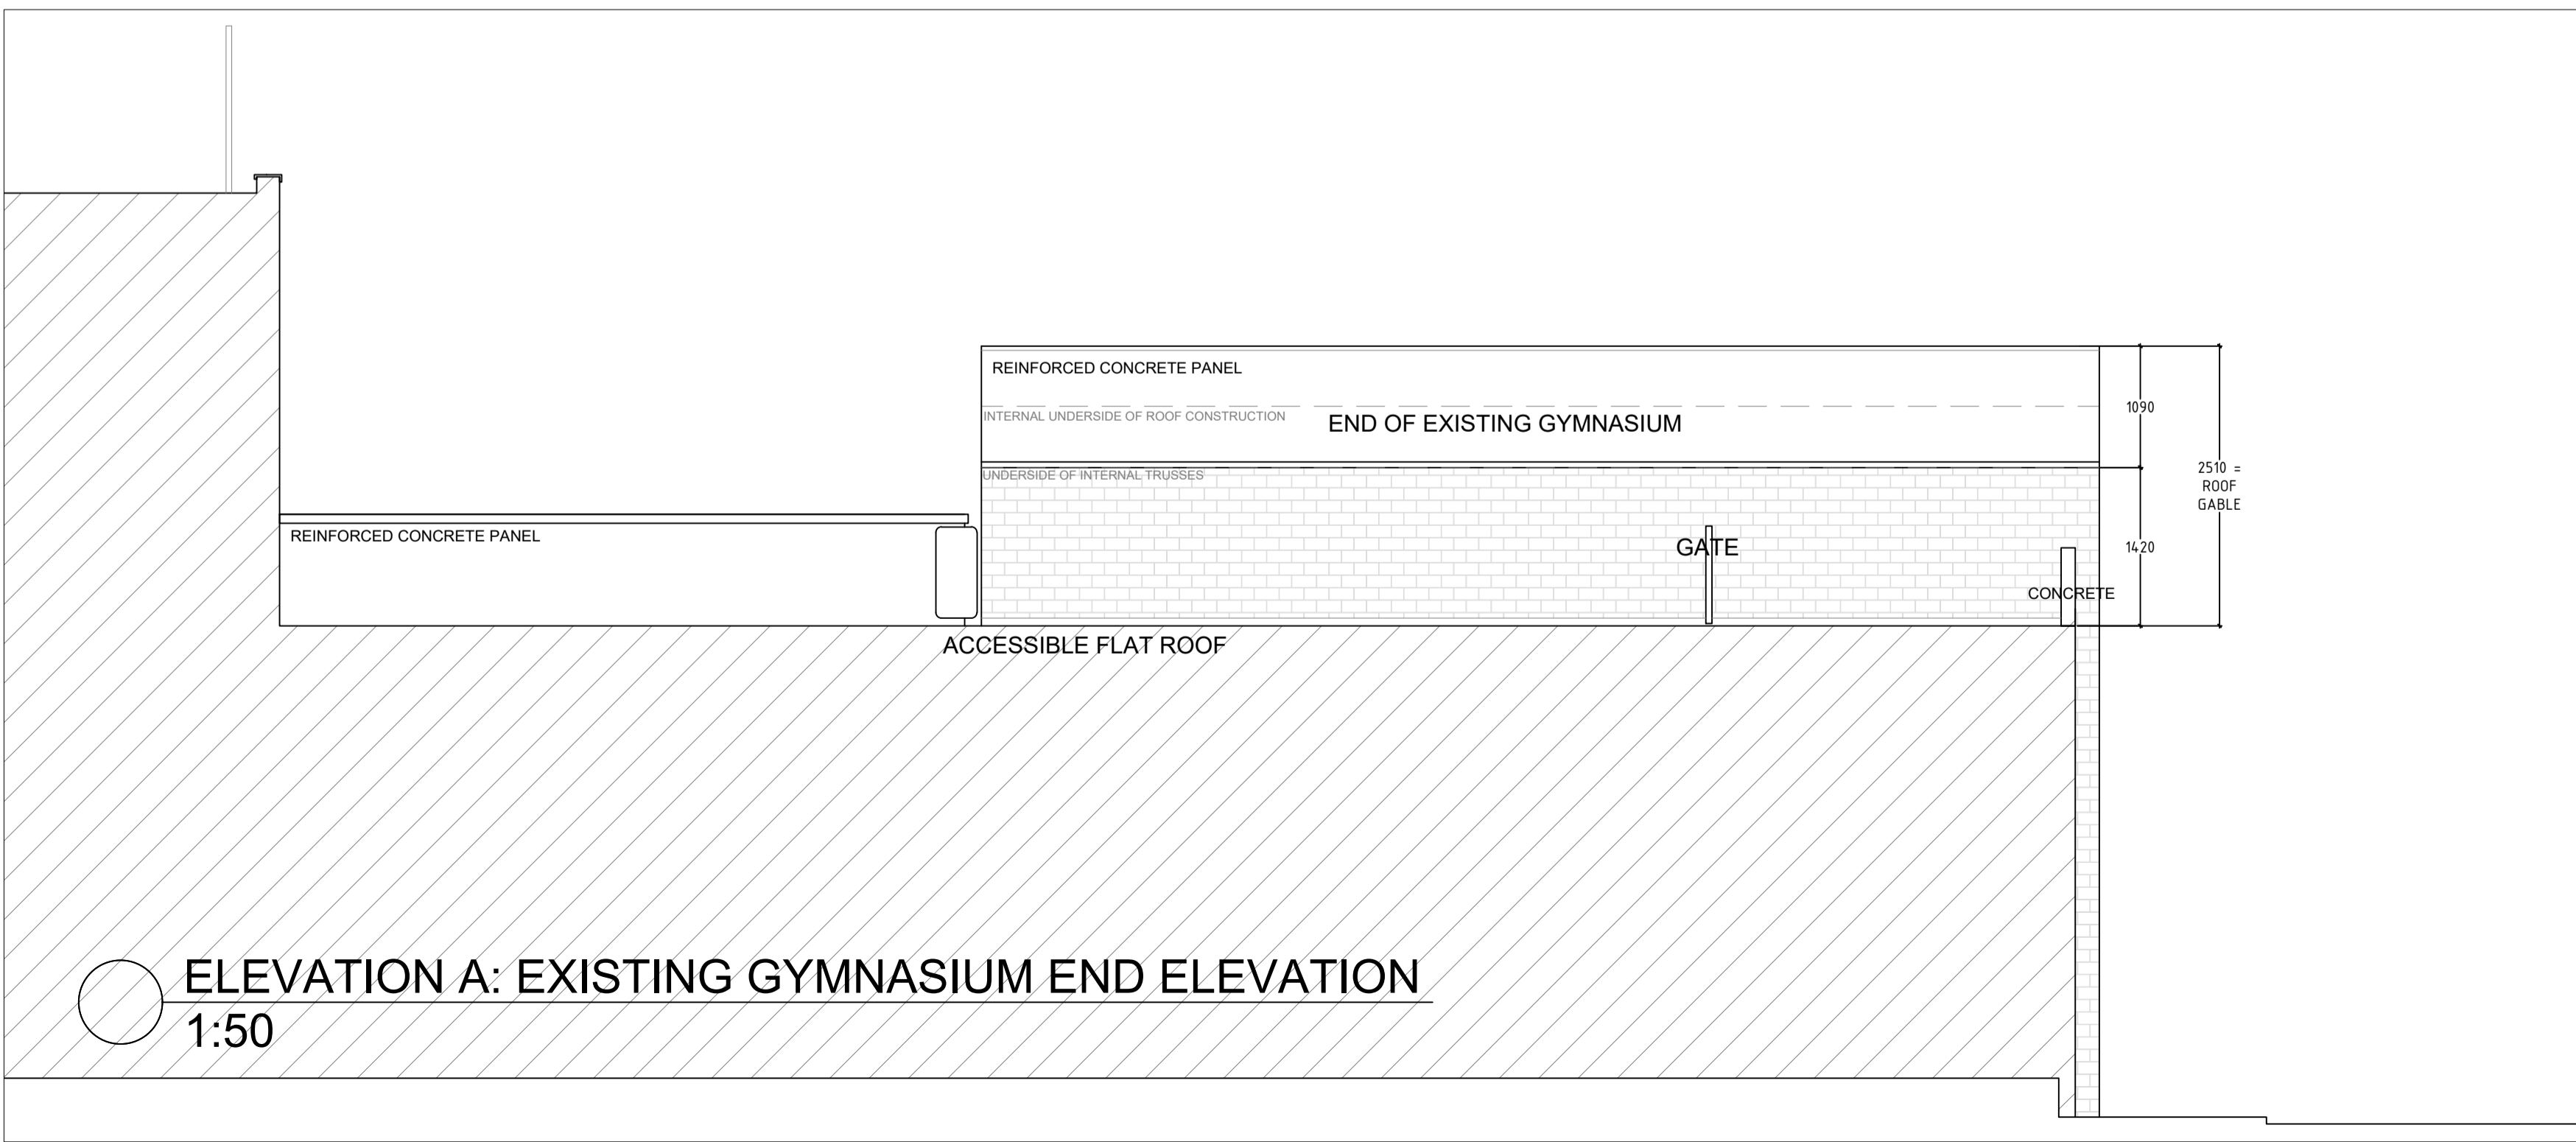


Drawing status

Drawn by	Size	Scale	Status	Rev	Date
BJ	A1	1:100			
Notes					
PRELIMINARY STUDY			P	-	
TENDER ISSUE			T	-	09/09/20

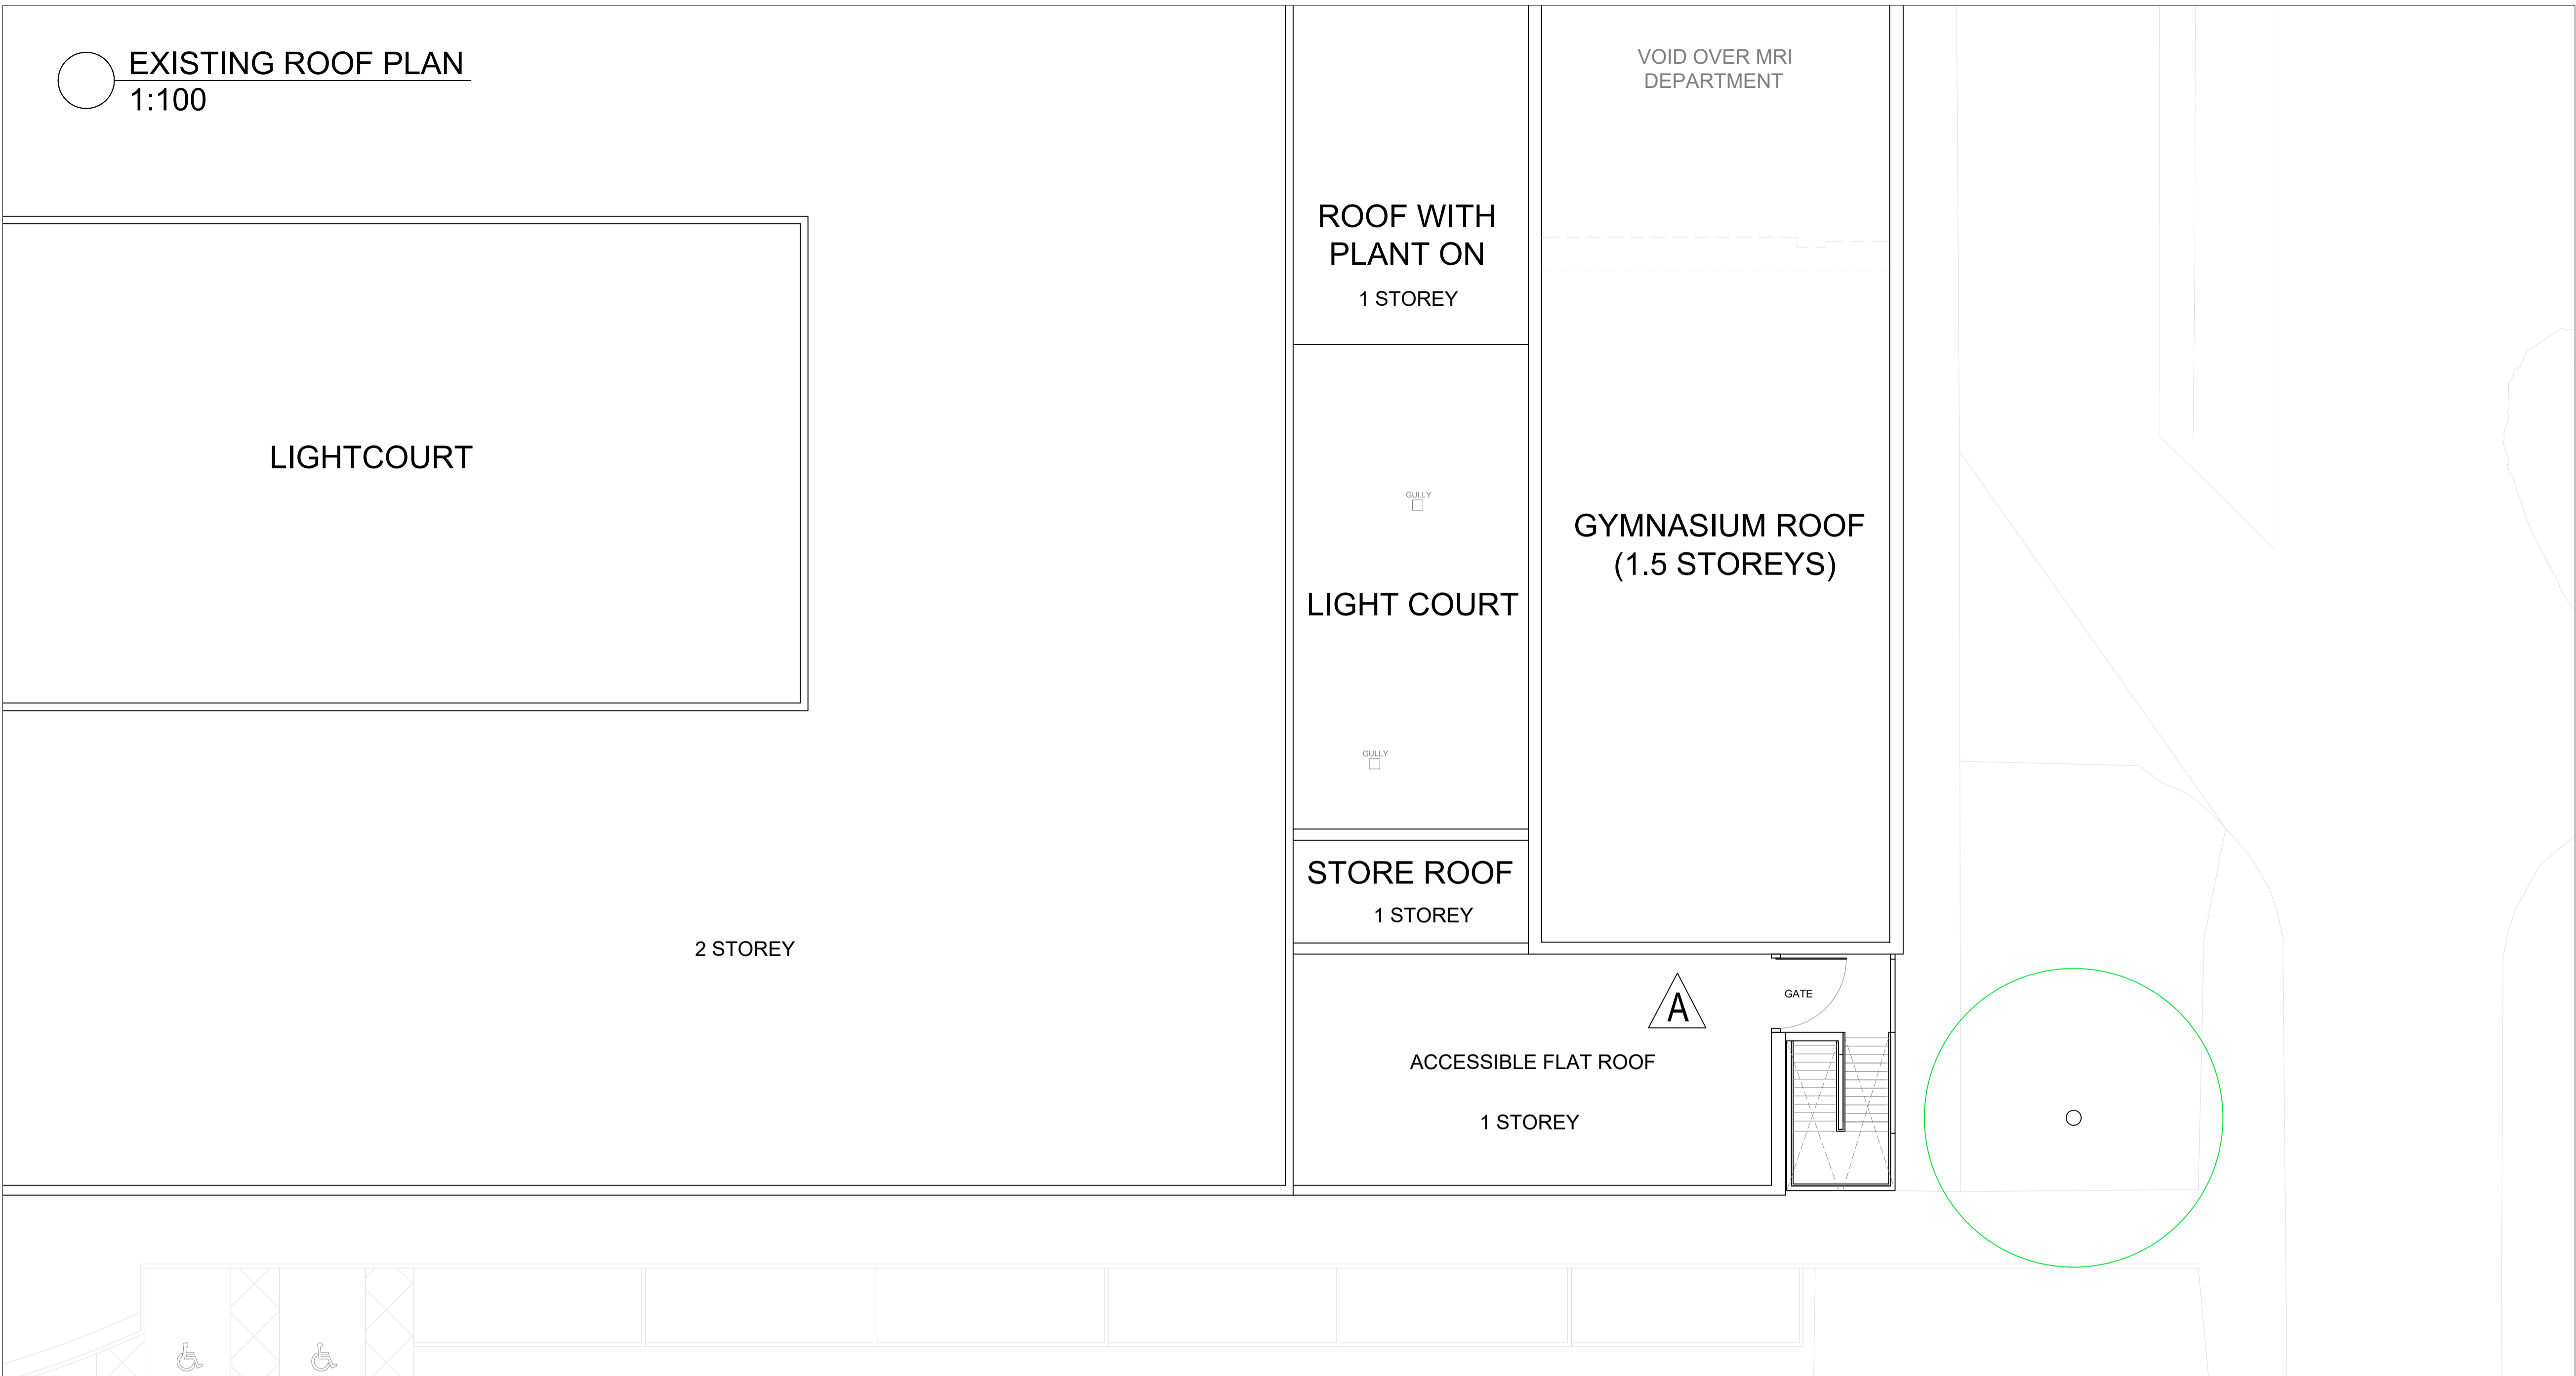

Drawing status annotation
P-Preliminary T-Tender D-Design (post preliminary) C-Construction As-As Built

Client

BARNSELY HOSPITAL NHS FOUNDATION TRUST

Project title

SAU AMAC PROJECT

Project no

170/028

Drawing title

EXISTING ROOF PLAN & GYMNASIUM END ELEVATION

Drawing no

(S-)03

Status Revision

T -