






FIRST FLOOR PLAN

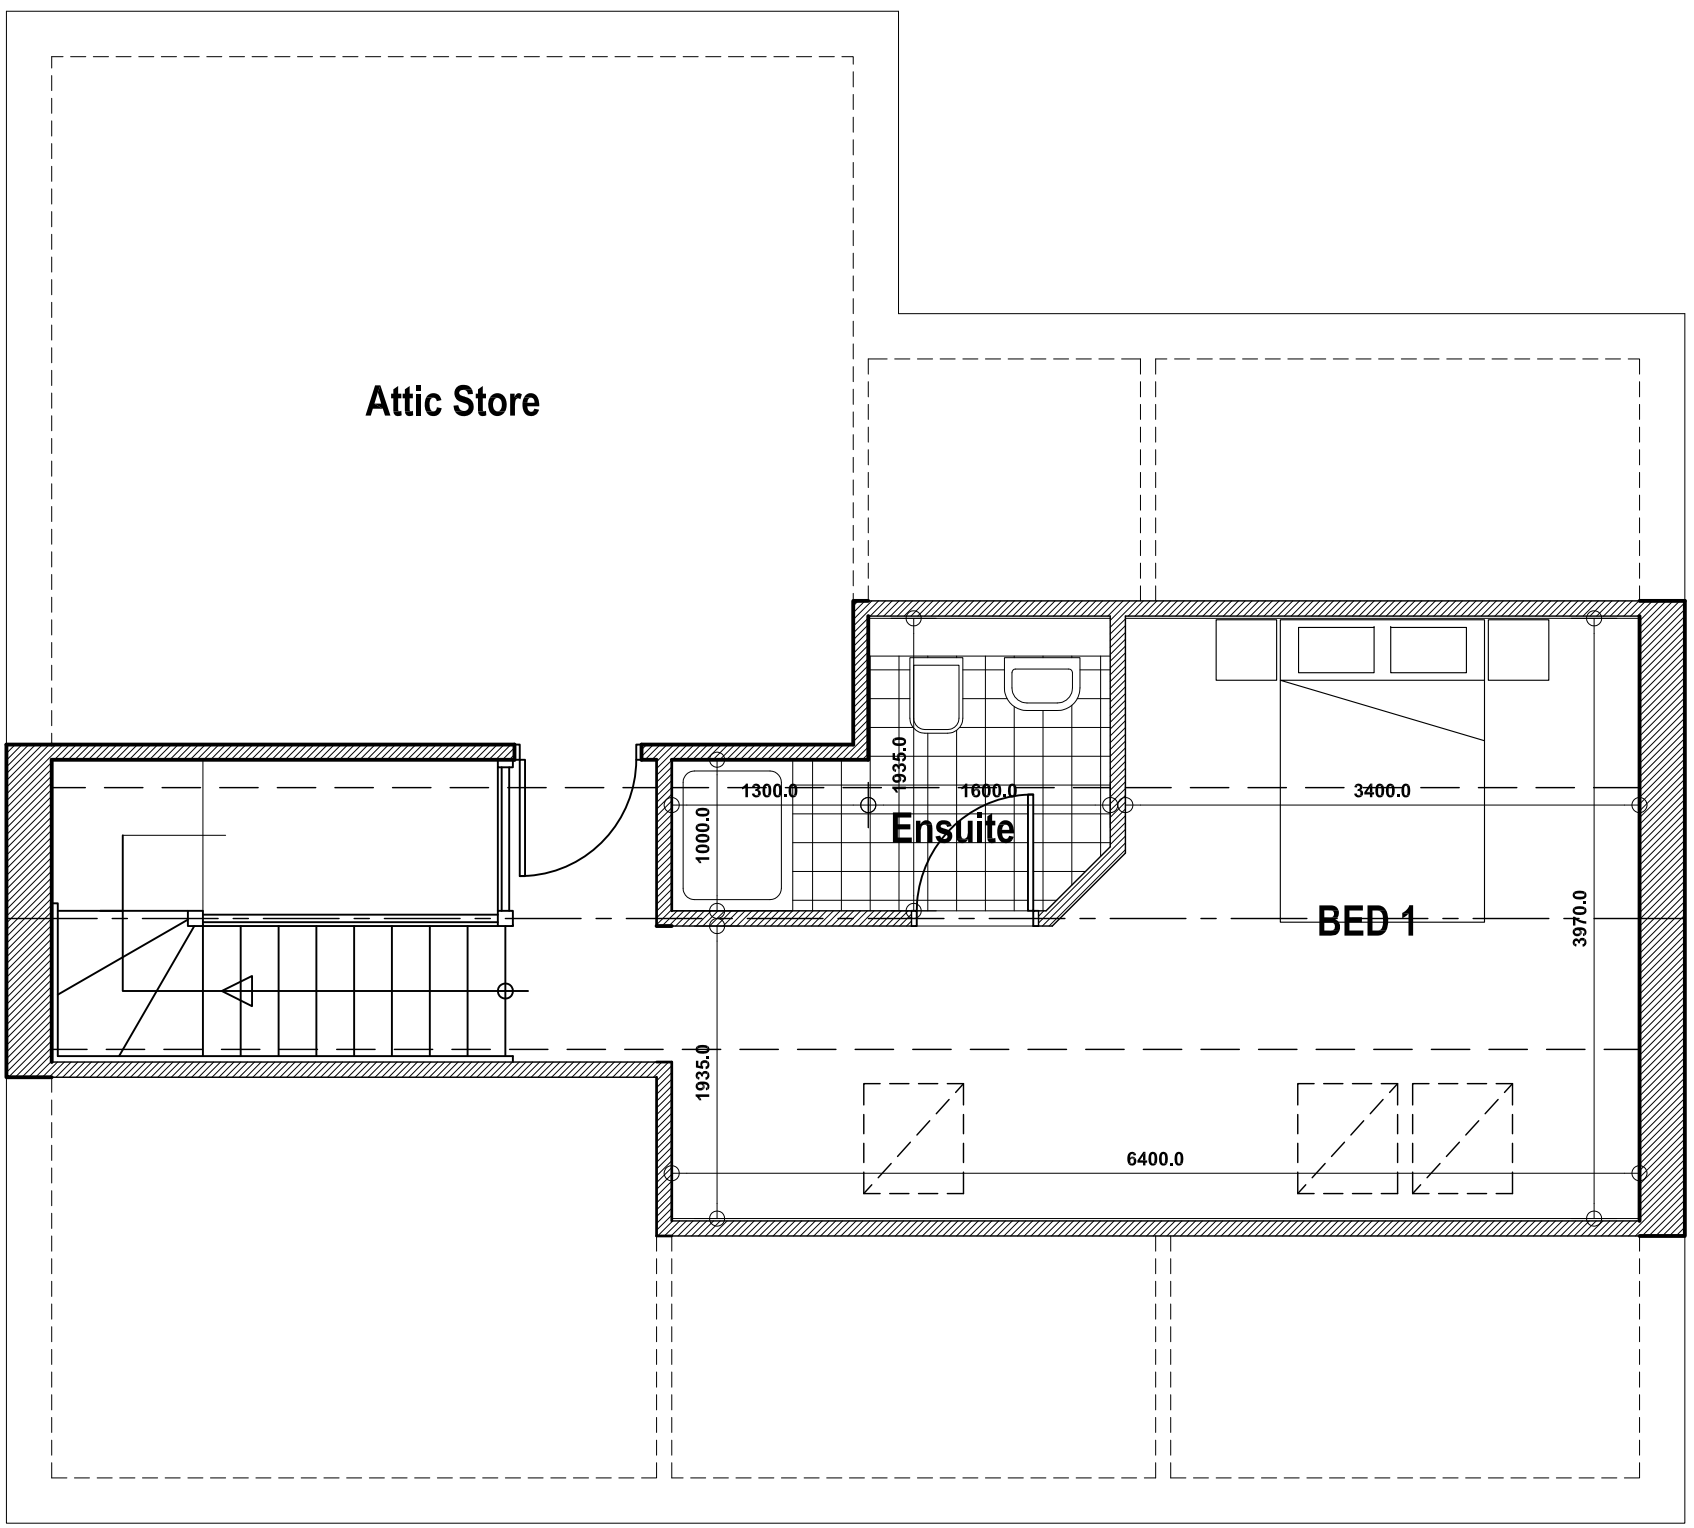

SECOND FLOOR PLAN

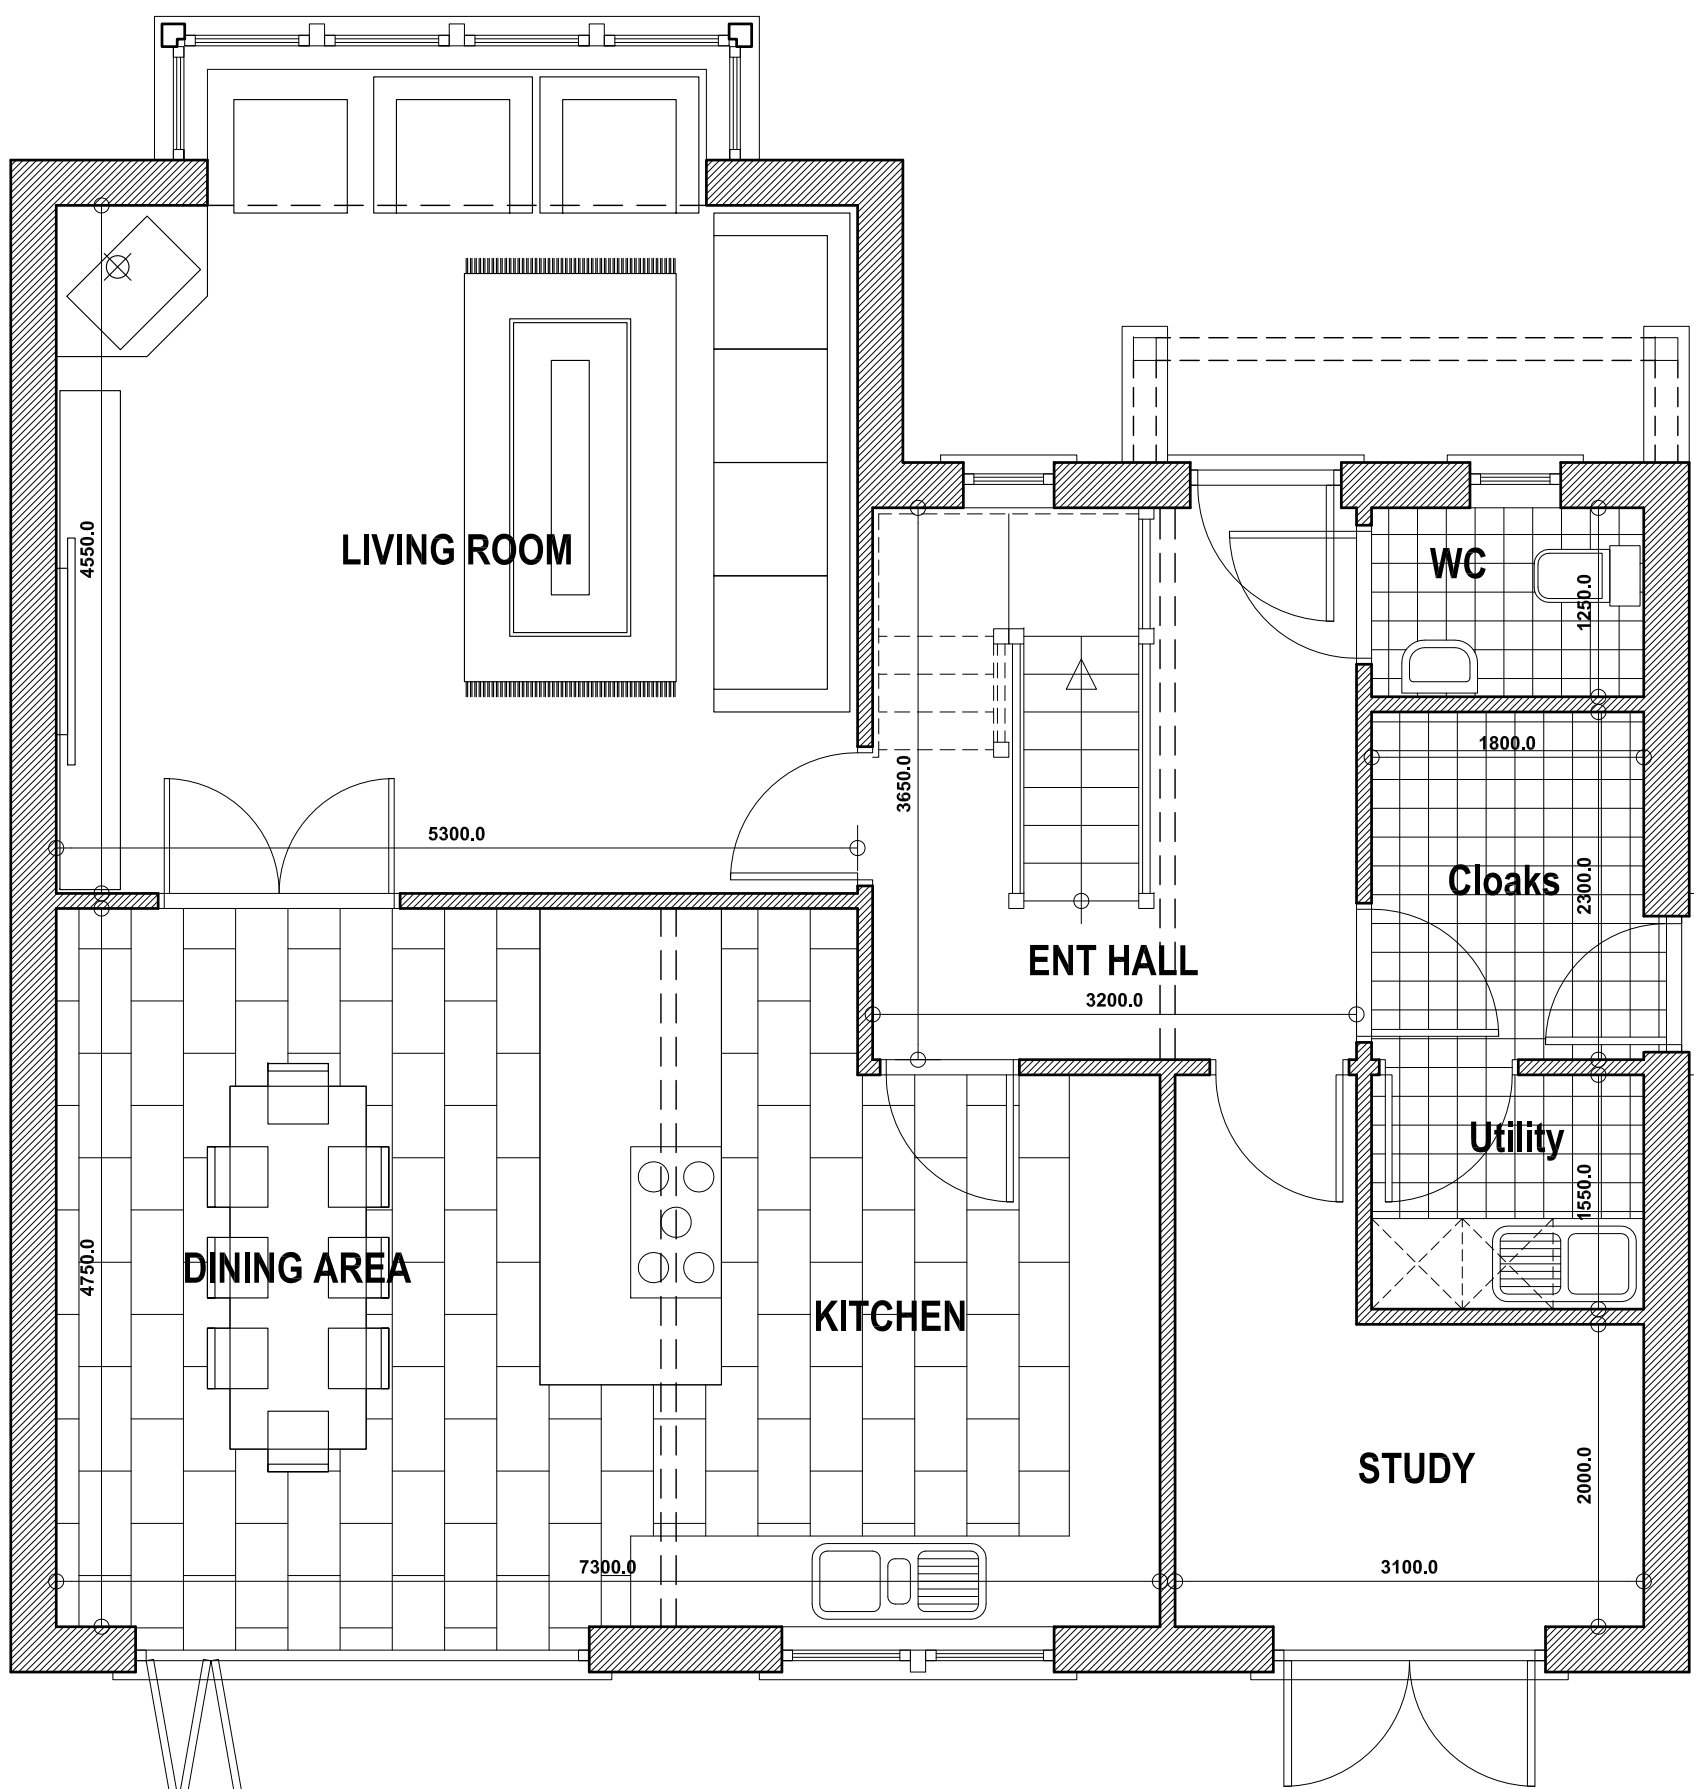

GROUND FLOOR PLAN

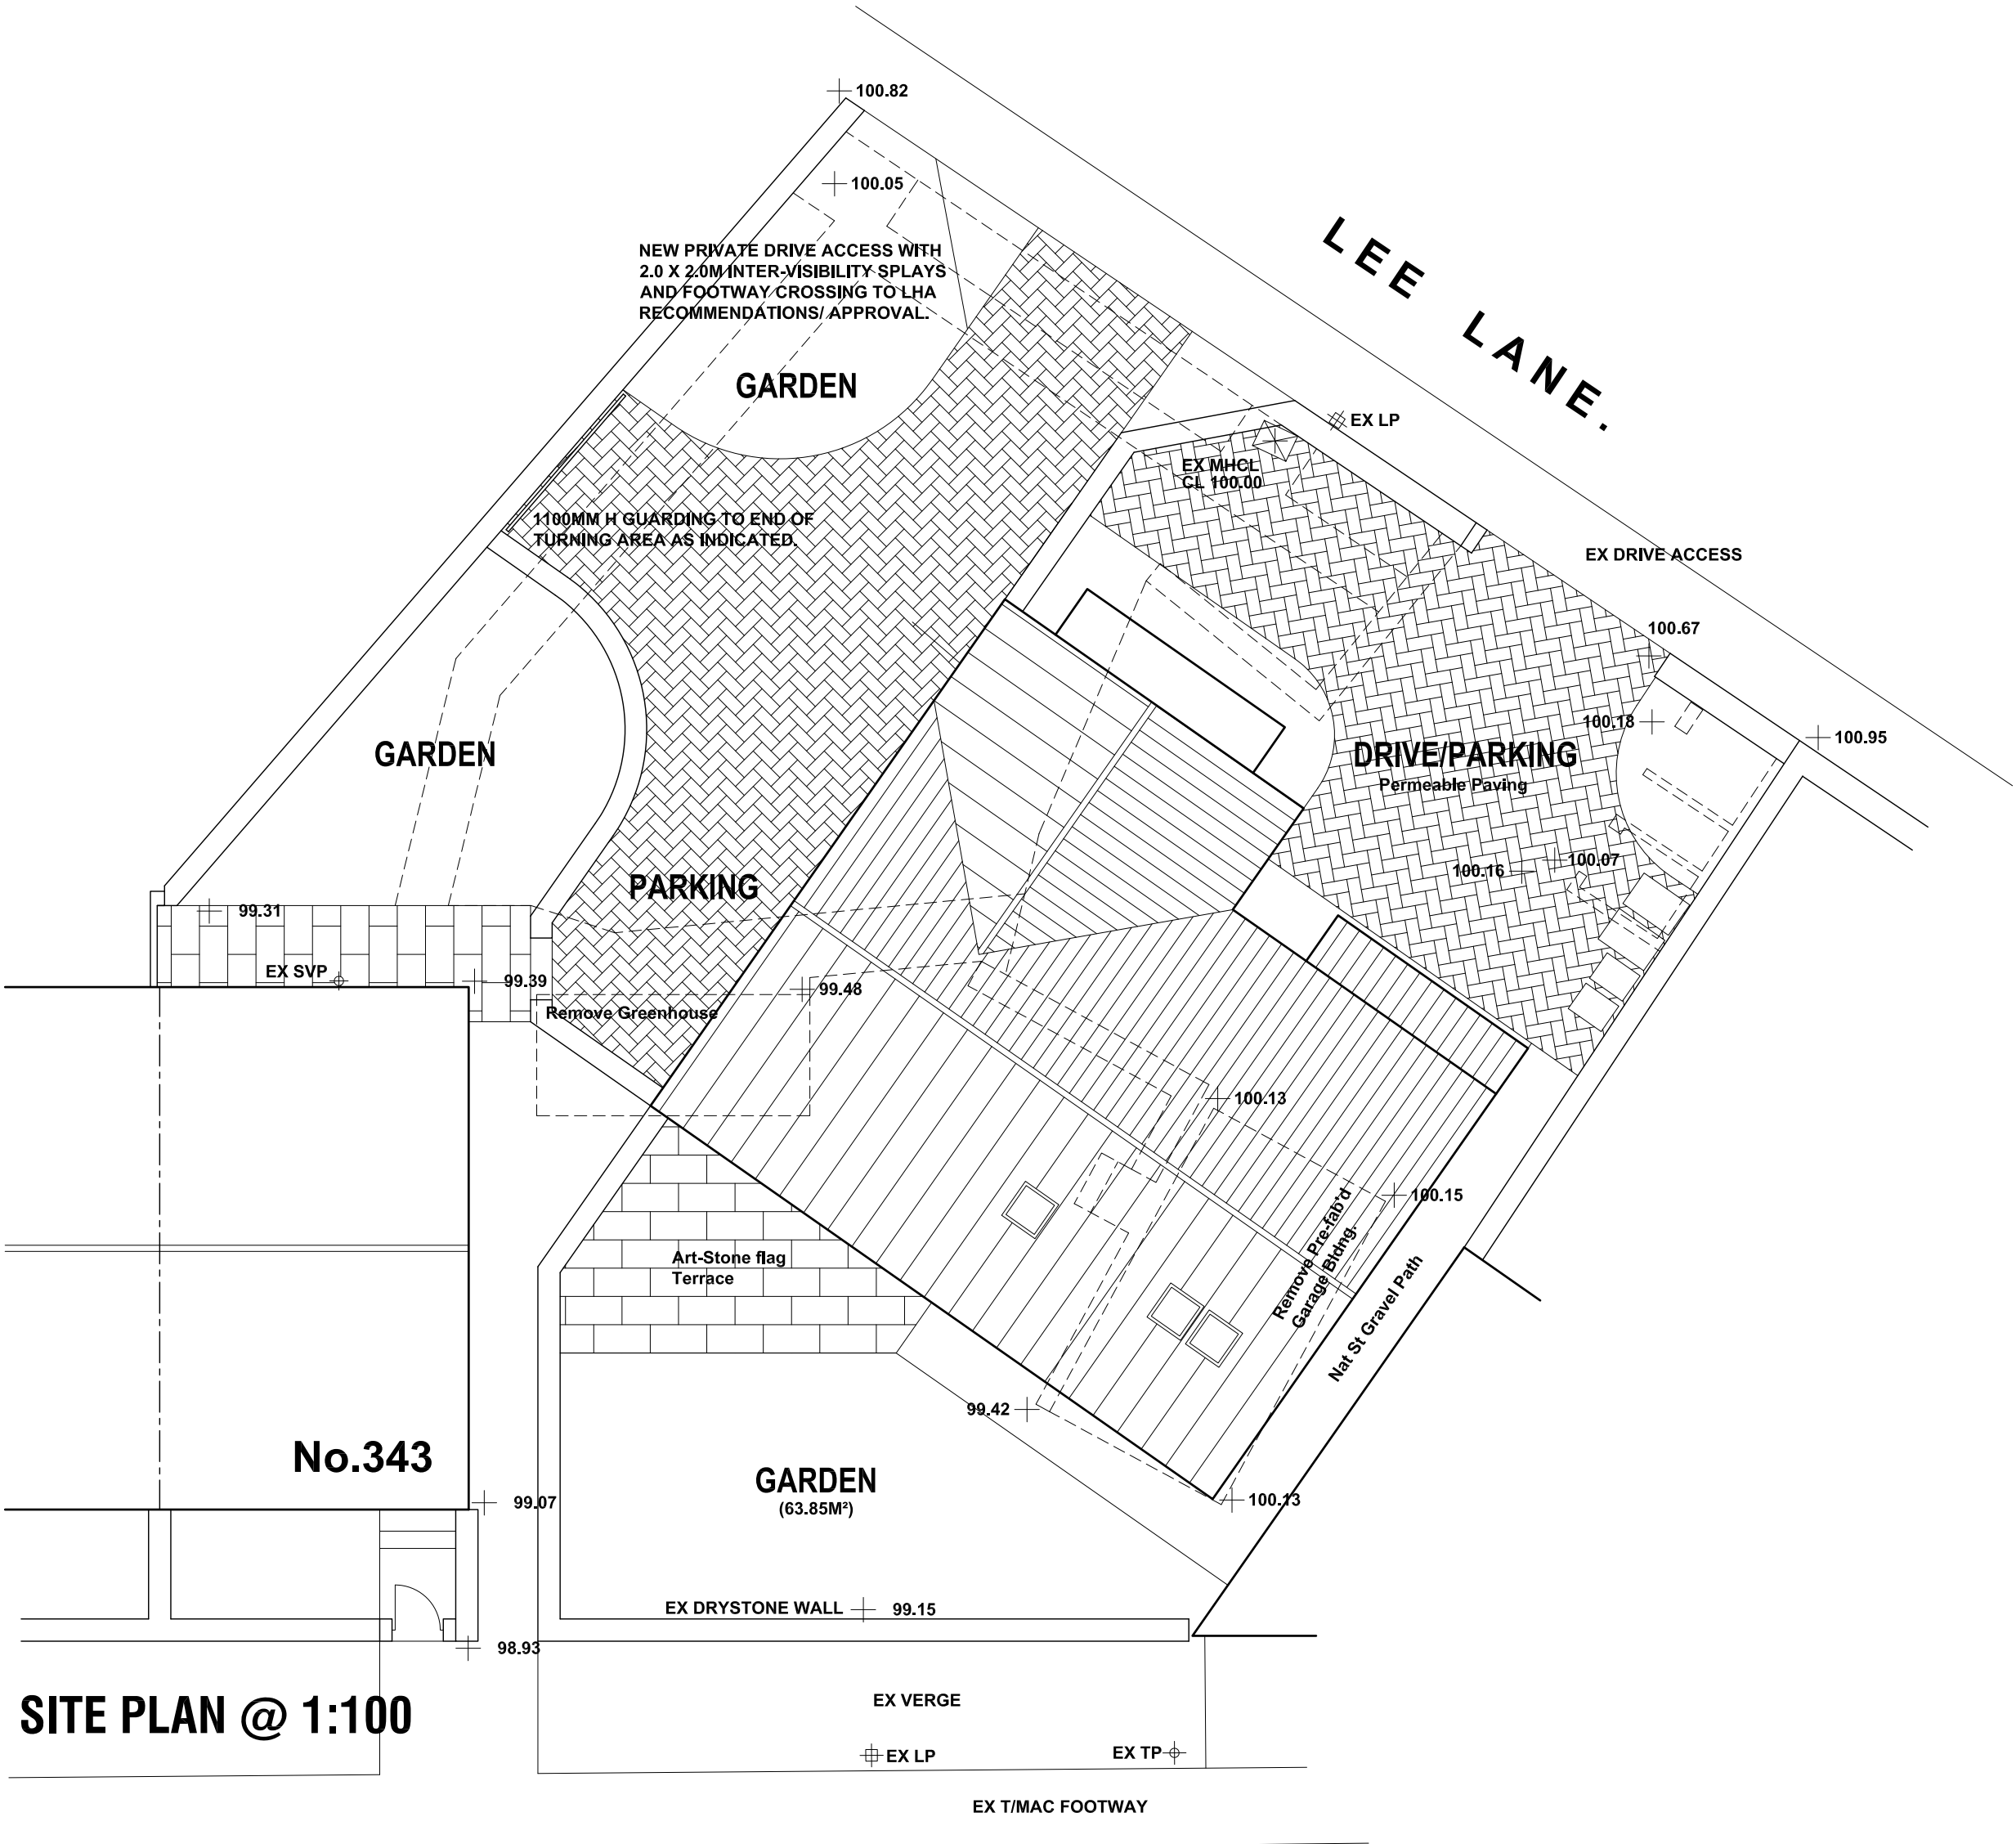

MANCHESTER ROAD.

E	20/06/2019	Guarding added to turning area. LHA Comment.
D	20/06/2019	Revised access to No.343. LHA Comments.
C	19/06/2019	Coordinated with revised elevations/section.
B	05/06/2019	Access to No.343 revised. H/Ways Dept comments
A	19/02/2019	Clients comments incorporated.

Revision	Date	Description
LAND OFF LEE LANE, MILLHOUSE GREEN, SHEFFIELD, S36 9LN.		
DESIGN PROPOSALS 1 Plans.		
Mr N Lupton & Miss E Wright.		
 JEA Building Design Services		
JE Architectural Ltd 23 Windmill Road, Wombwell, Barnsley, S73 8PW. Tel: 01226 754507 Email: jeald@btconnect.com		
This drawing and the copyright is the Architectural Company's property and maybe used or reproduced only by agreement. All Dimensions in Millimetres Unless specified otherwise and subject to verification on site.		
Scale: 1:50/100 @ A1		Date: MARCH 2019
Ref: 201819	Drwg No: 02	
0 cm	2 cm	4 cm