



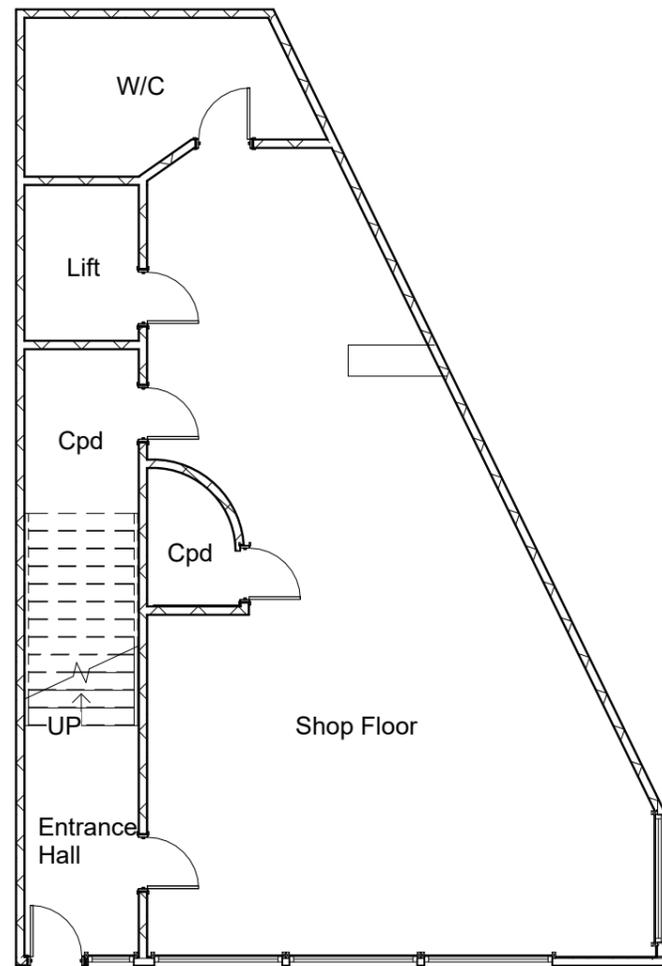

Existing Floor Plan

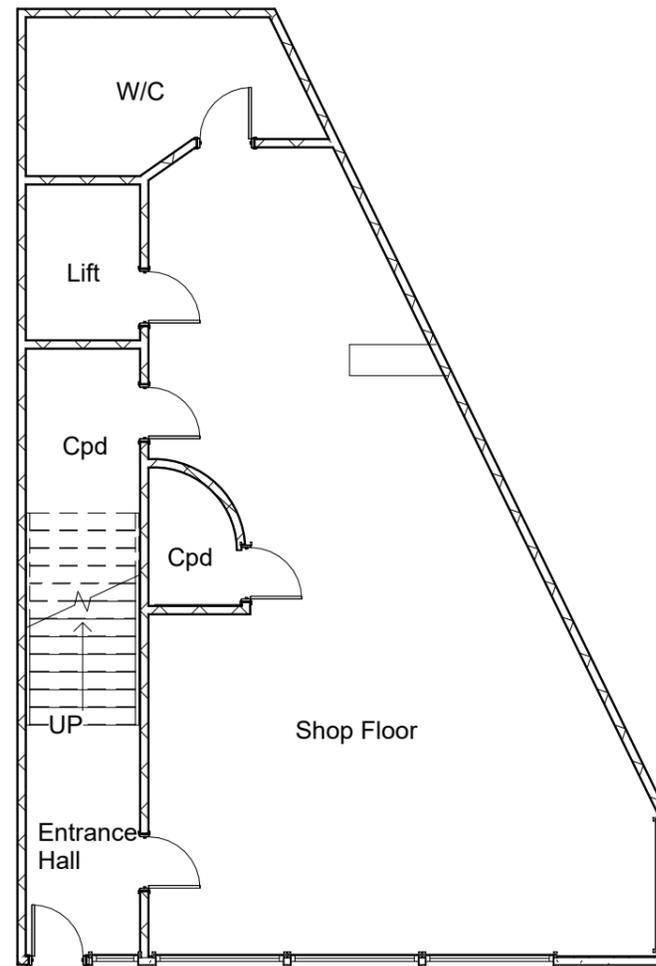

Proposed Floor Plan



Location:
22 Pitt Street
Barnsley
S70 1AW

Title:
Existing & Proposed Floor Plans

Scale: 1:100 @ A4	Dwg No.: 22PTS-001	Vs.: A
----------------------	-----------------------	-----------



info@rbatownplanning.co.uk tel: 0113 213 6650

This drawing is copyright and shall not be reproduced without permission of RBA Town Planning Ltd.
Do not scale from this drawing, use figured dimensions.
It is the contractors responsibility to check all dimensions on site.
This drawing is to be read in conjunction with other Structural Engineering Drawings.
It is the contractors responsibility to ensure compliance with Building Regulations.