


**Existing Part Roof Plan Scale 1:100**

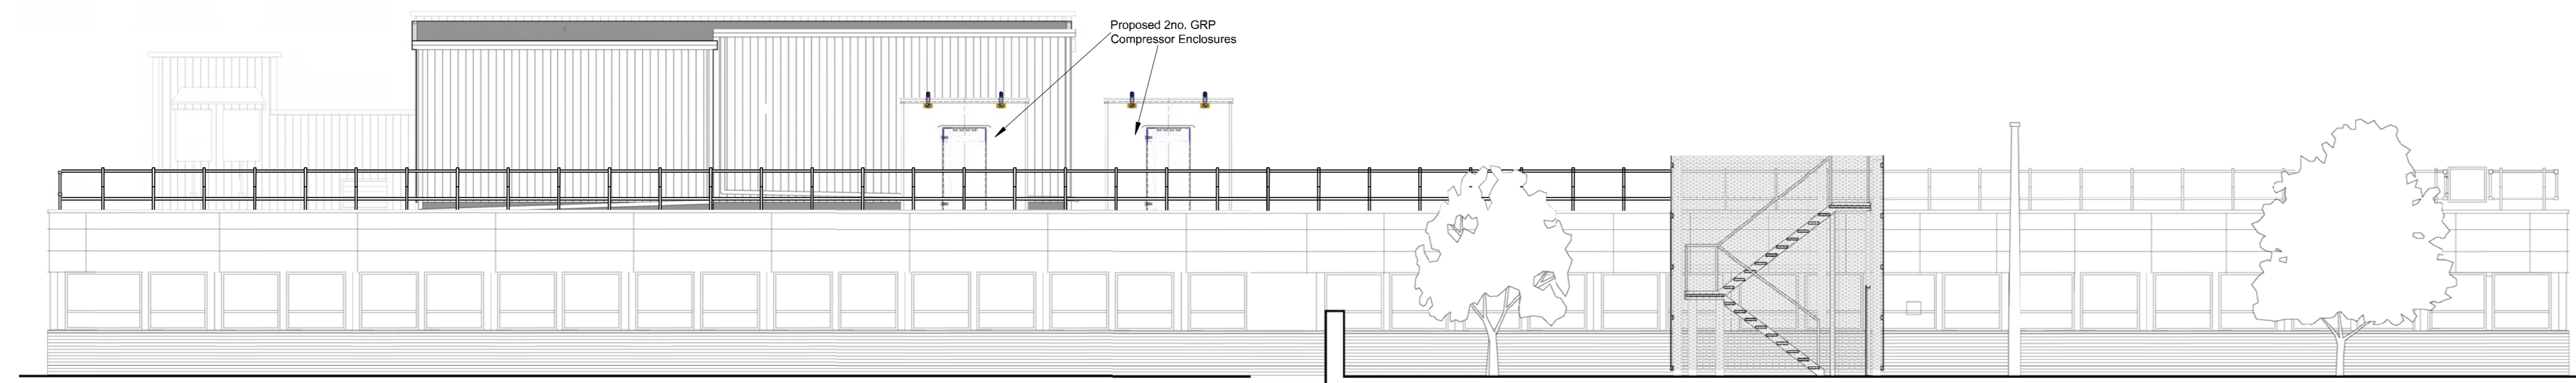

**Existing Part North East Elevation Scale 1:100**

**MARSH ASSOCIATES**  
HEALTHCARE

ARCHITECTS • PLANNERS • INTERIOR DESIGNERS • PROJECT MANAGERS • QUANTITY SURVEYORS  
The ARCADE, 11 HIGH STREET, KNOX, WEST MIDLANDS, CV1 2EG Email: info@marsh-associates.org Tel: 0121 610 0100 Fax: 0121 610 0108

The copyright of this drawing is vested in the architect and must not be copied or reproduced without his written consent. Figures dimensions only to be taken from this drawing. All contractors must hold the site and be responsible for taking and checking all dimensions relative to this work.		Client M & O BUILDING CONTRACTORS LIMITED BARNESLEY HOSPITAL NHS FOUNDATION TRUST	
Revisions		Job PROPOSED INSTALLATION OF 2ND COMPRESSORS & GRP ENCLOSURES ON EXISTING FLAT ROOF AT BARNESLEY DISTRICT GENERAL HOSPITAL, GAUNTSBERG ROAD, OLD TOWN, BARNESLEY, S75 2EP	
Drawing Title PROPOSED PART ROOF PLAN & NORTH EAST ELEVATION PLANNING APPLICATION DRAWING		Drawing No. 903	
Drawn by HS	Date August 2019	Scale As Shown @A0	Job No. 903
			Drawing No. 2