



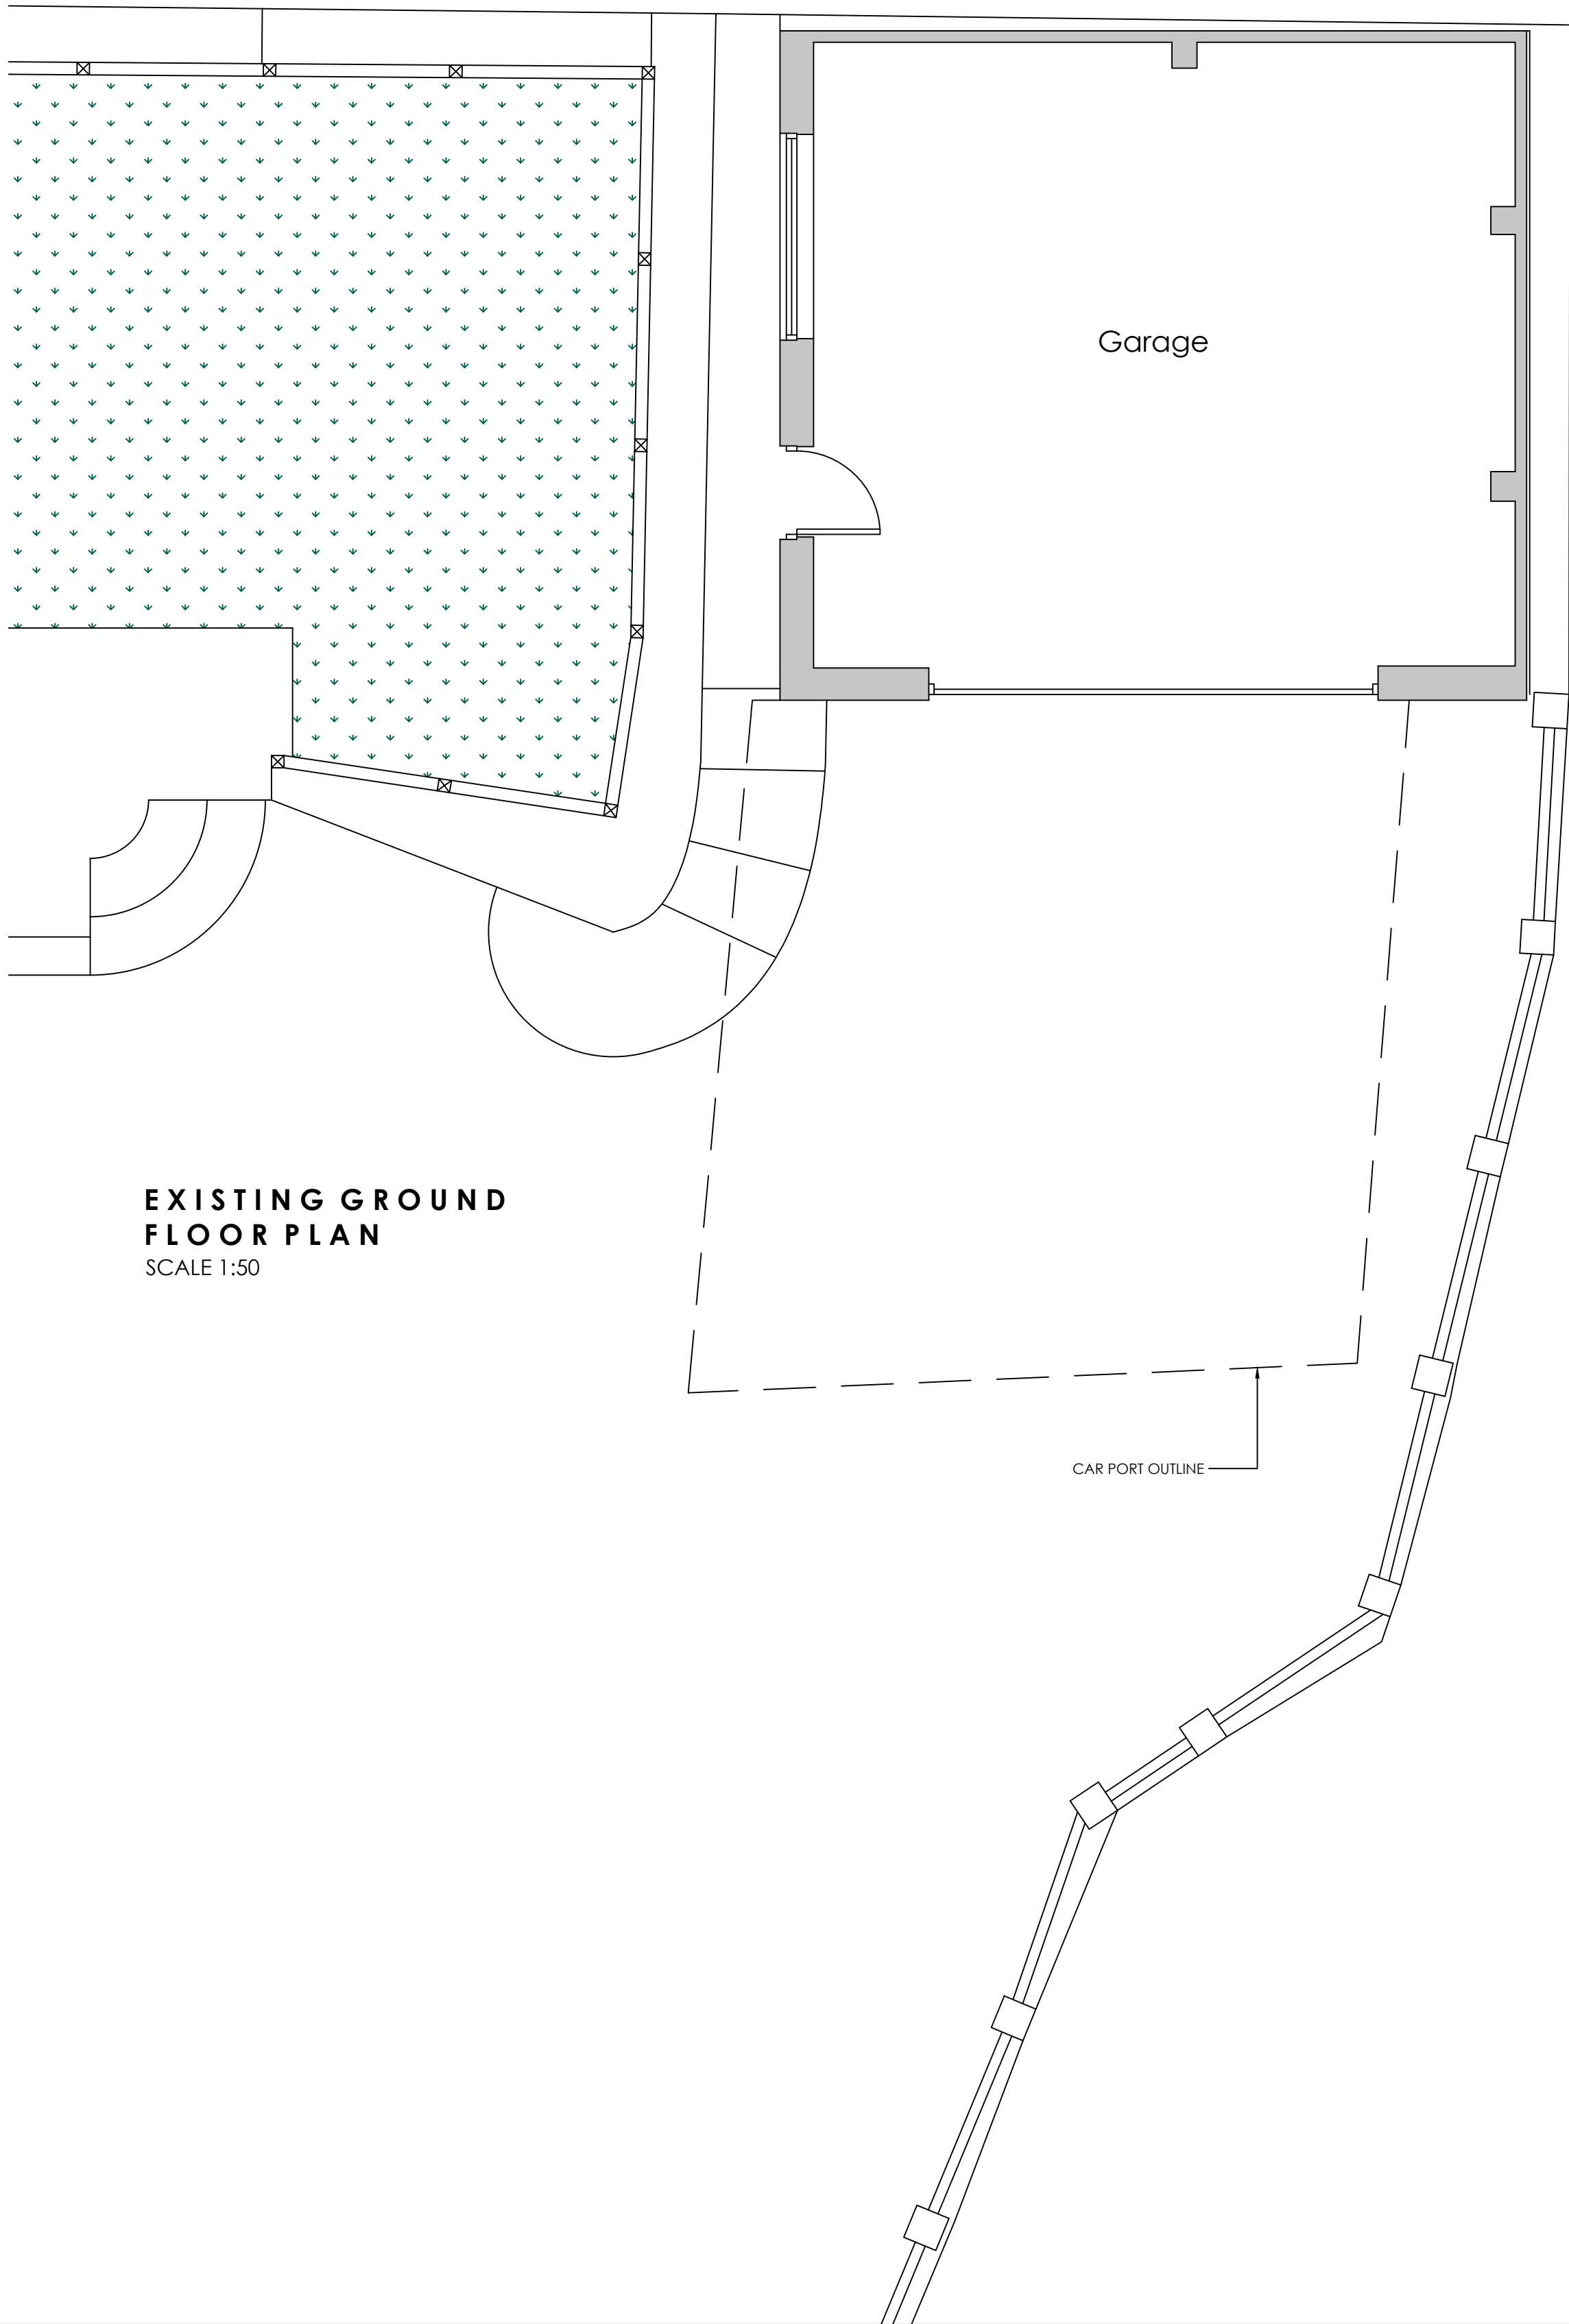

EXISTING GROUND
FLOOR PLAN
SCALE 1:50

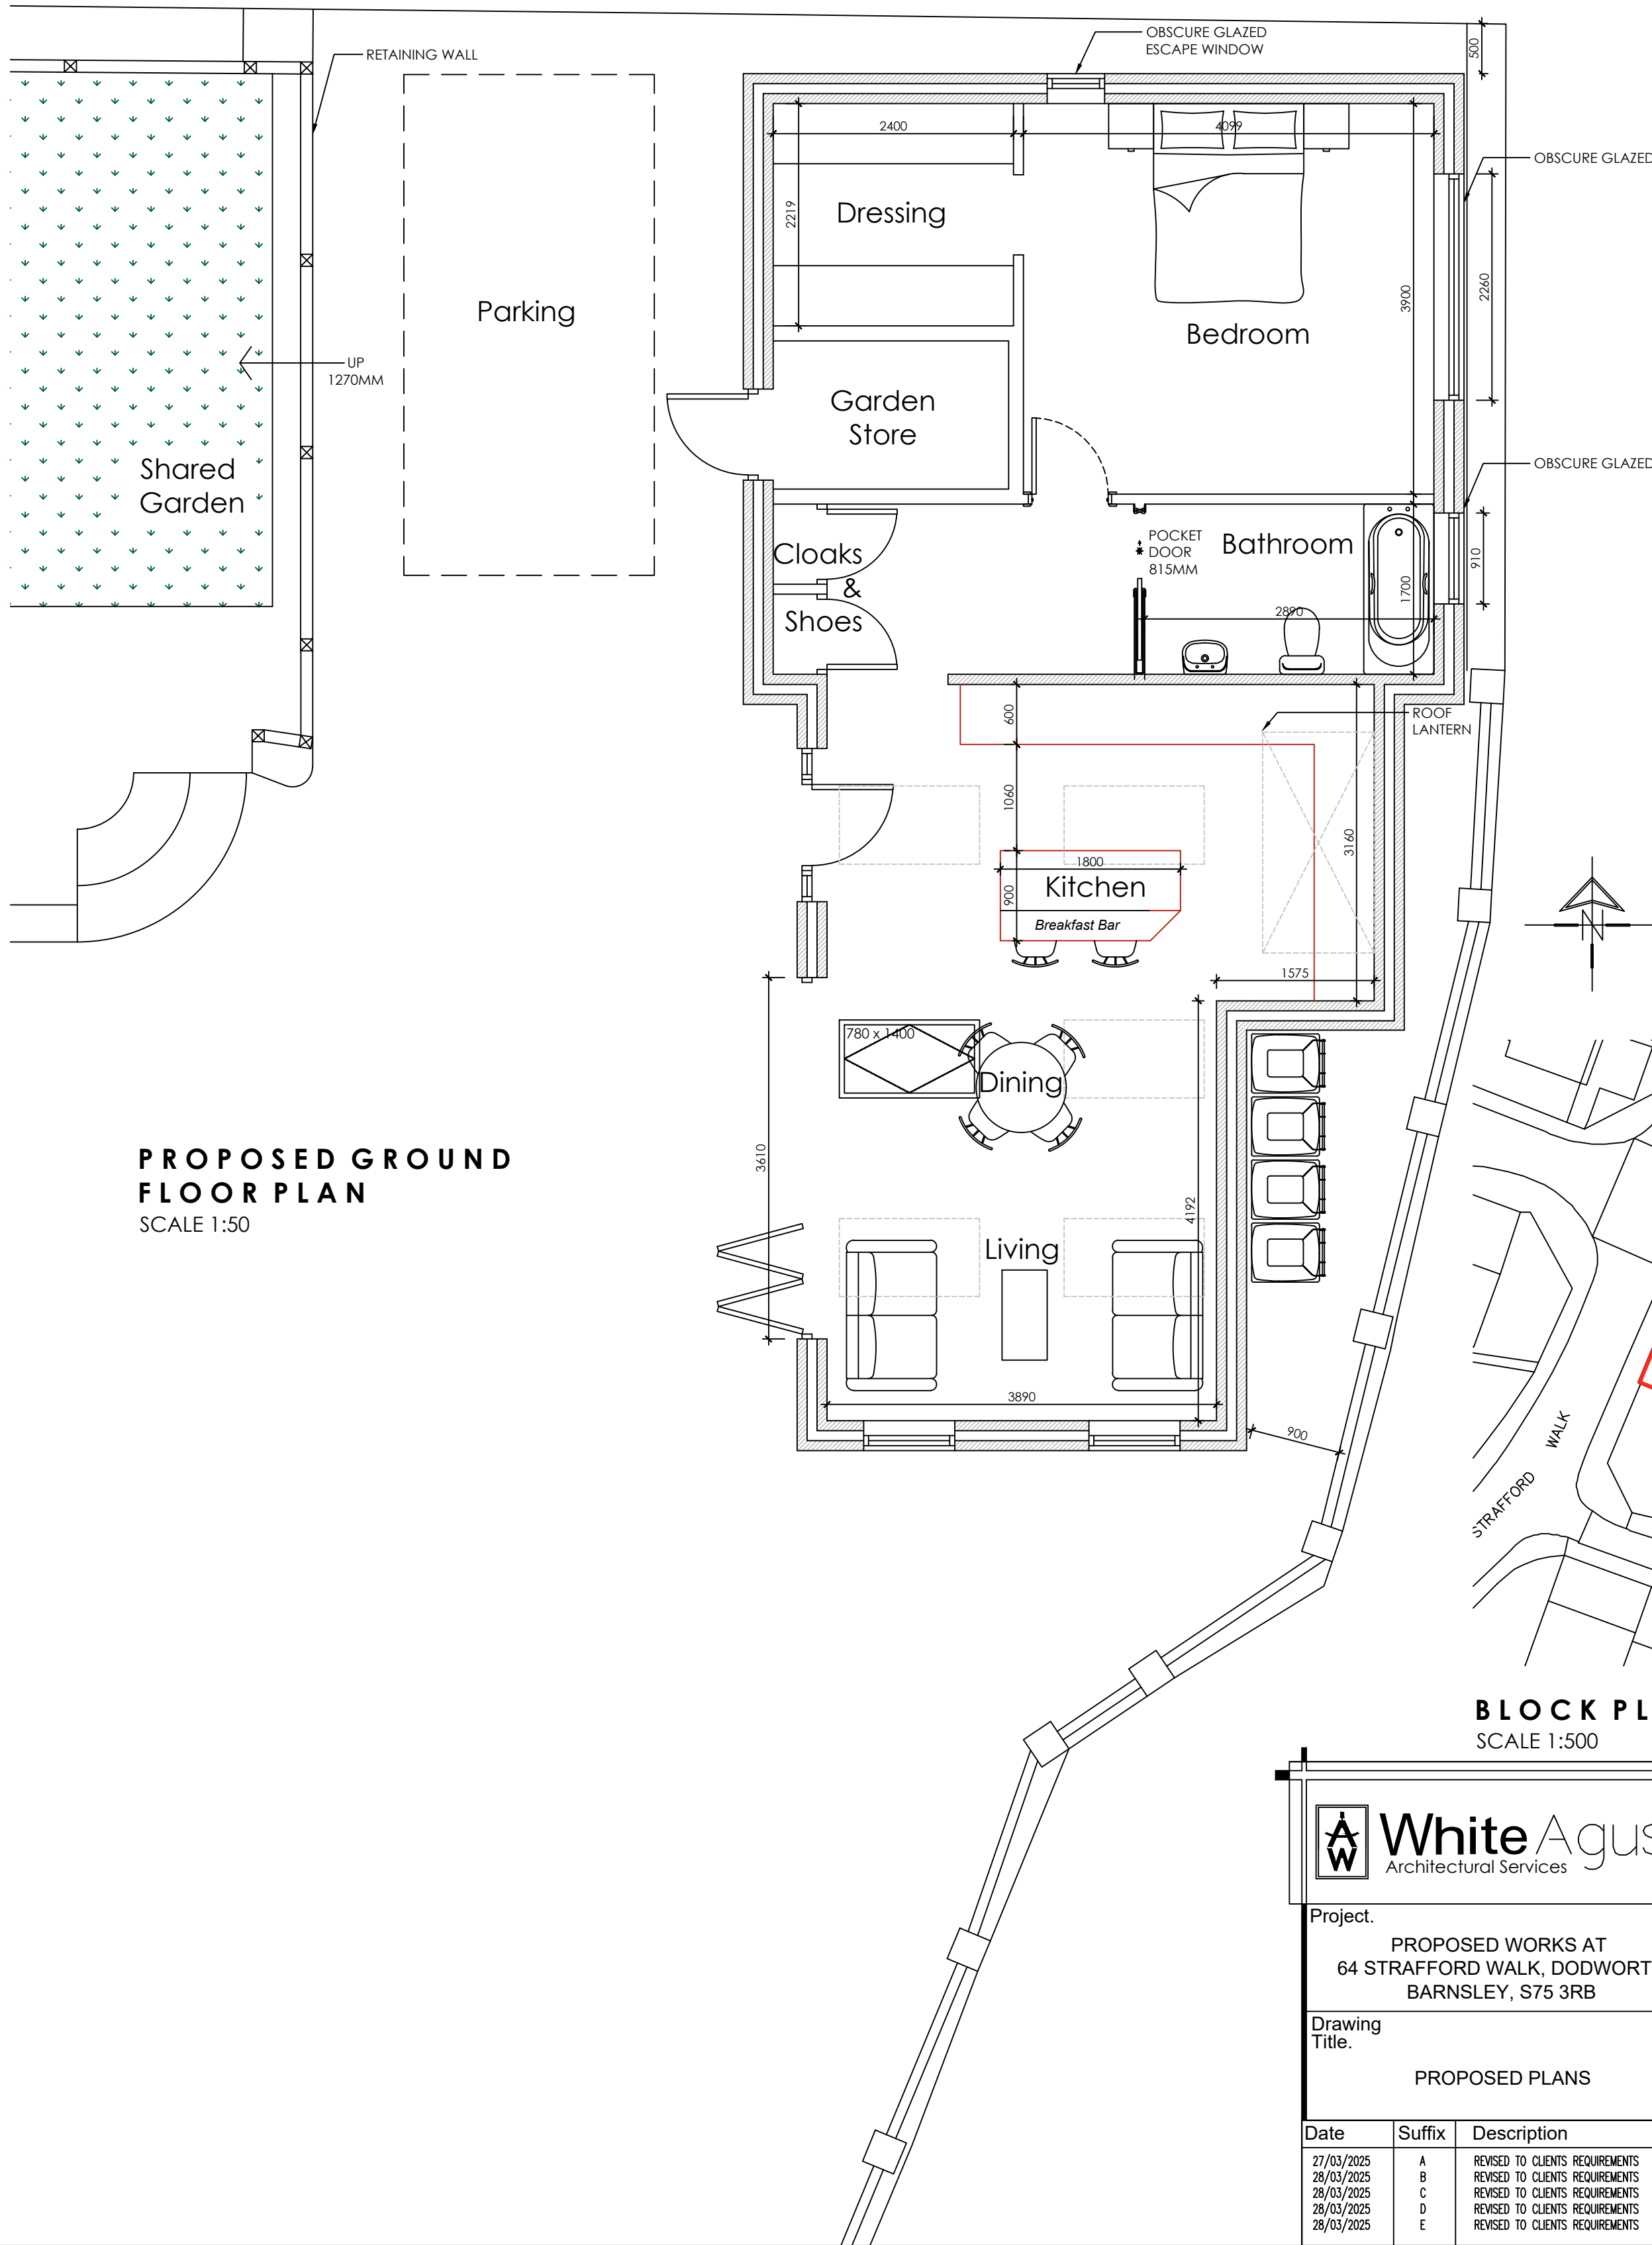

PROPOSED GROUND
FLOOR PLAN
SCALE 1:50



LOCATION PLAN
SCALE 1:1250



BLOCK PLAN
SCALE 1:500

 White Agus Architectural Services			OFFICE ONE, DRILL HALL, 11 EASTGATE, BARNESLEY, S70 2EU Phone: 01226 208482 Email: info@whiteagus.co.uk Web: www.whiteagus.co.uk		
Project. PROPOSED WORKS AT 64 STRAFFORD WALK, DODWORTH BARNESLEY, S75 3RB			Client. MR & MRS KENDRICK		
Drawing Title. PROPOSED PLANS			Date. JUNE 2024		Scale. 1:50 & 1:100 @ A1
			Ref. 24-051	Dwg. No. 07	Rev. F
Date	Suffix	Description	Date	Suffix	Description
27/03/2025	A	REVISED TO CLIENTS REQUIREMENTS	02/06/2025	F	REVISED FOR PLANNING
28/03/2025	B	REVISED TO CLIENTS REQUIREMENTS			
28/03/2025	C	REVISED TO CLIENTS REQUIREMENTS			
28/03/2025	D	REVISED TO CLIENTS REQUIREMENTS			
28/03/2025	E	REVISED TO CLIENTS REQUIREMENTS			