



SIGNAGE:
INDIVIDUAL STAINLESS STEEL
LETTERS FIXED TO WALL




FRONT ELEVATION

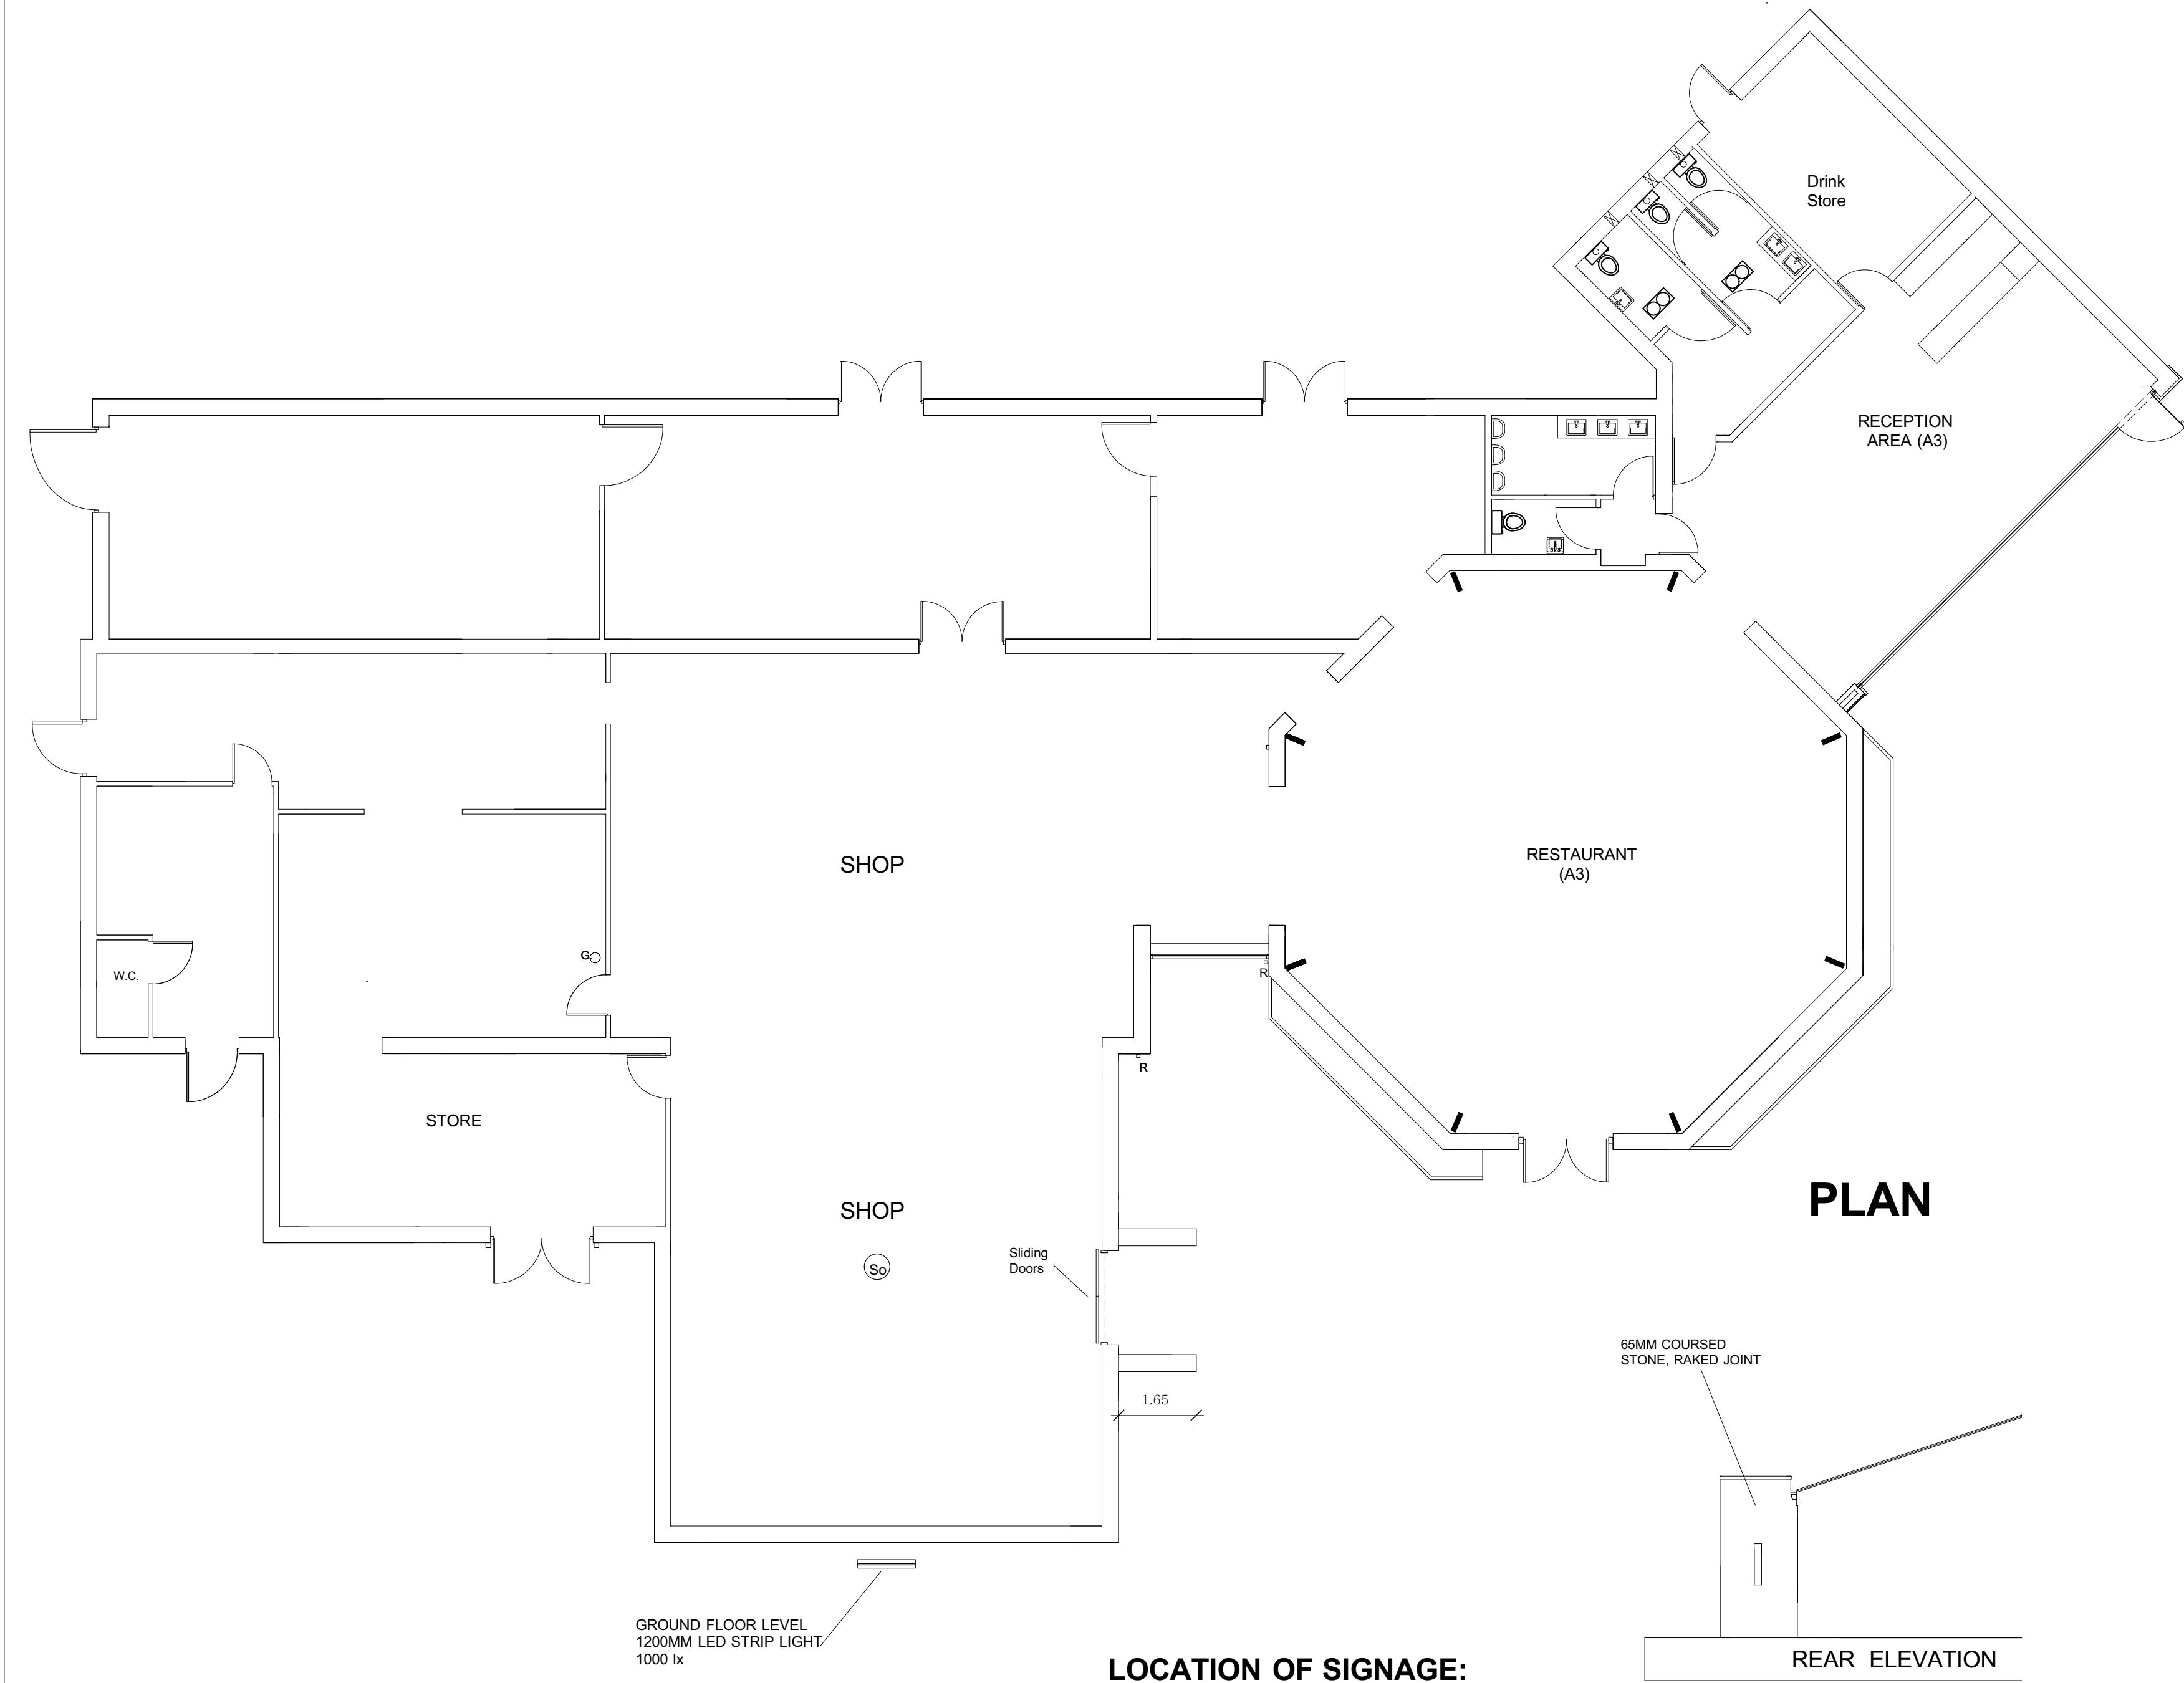

PLAN

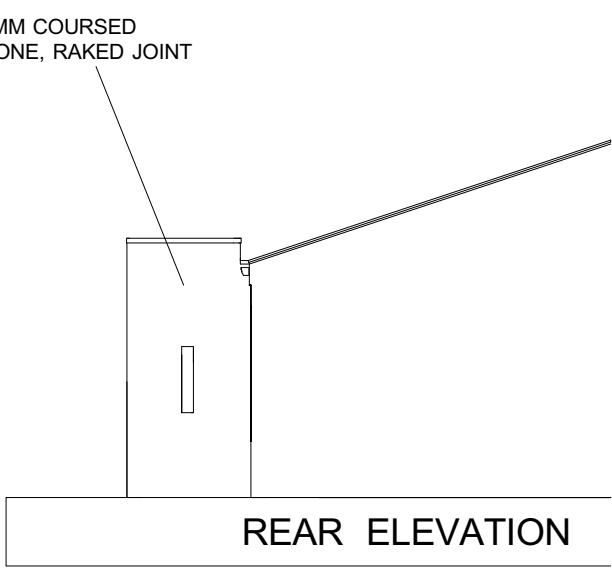


REAR ELEVATION

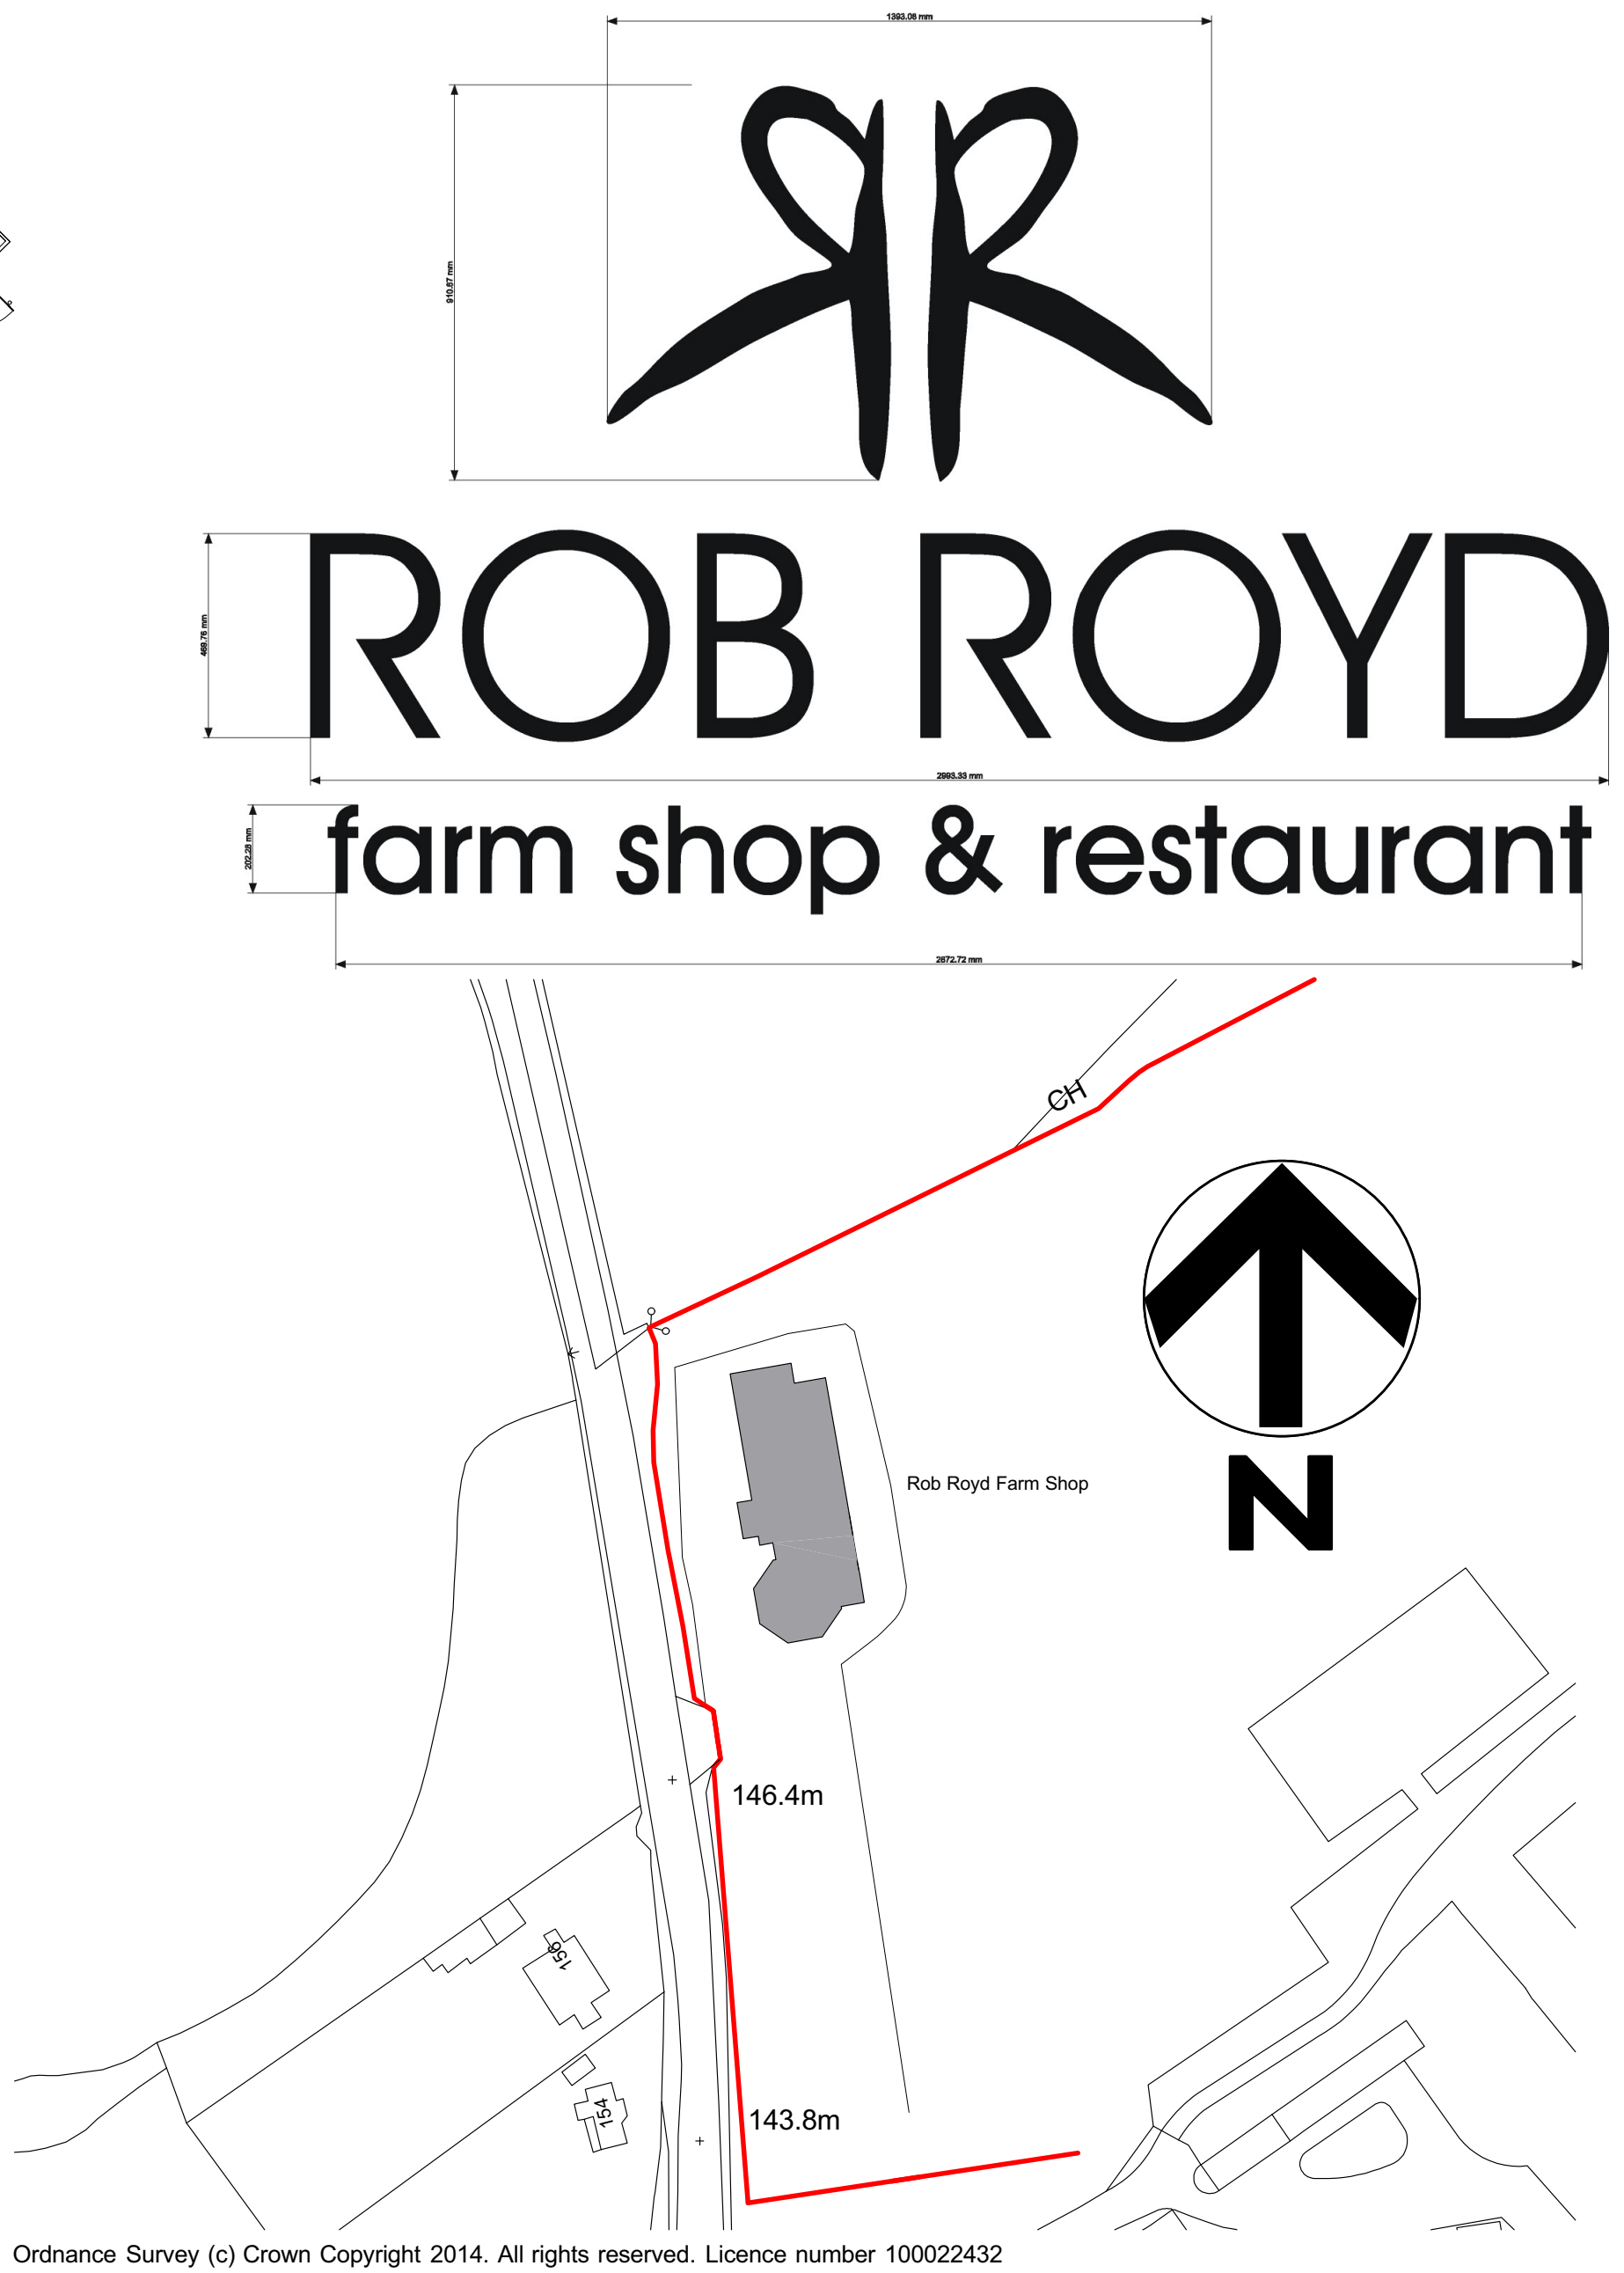

Ordnance Survey (c) Crown Copyright 2014. All rights reserved. Licence number 100022432

Location Plan

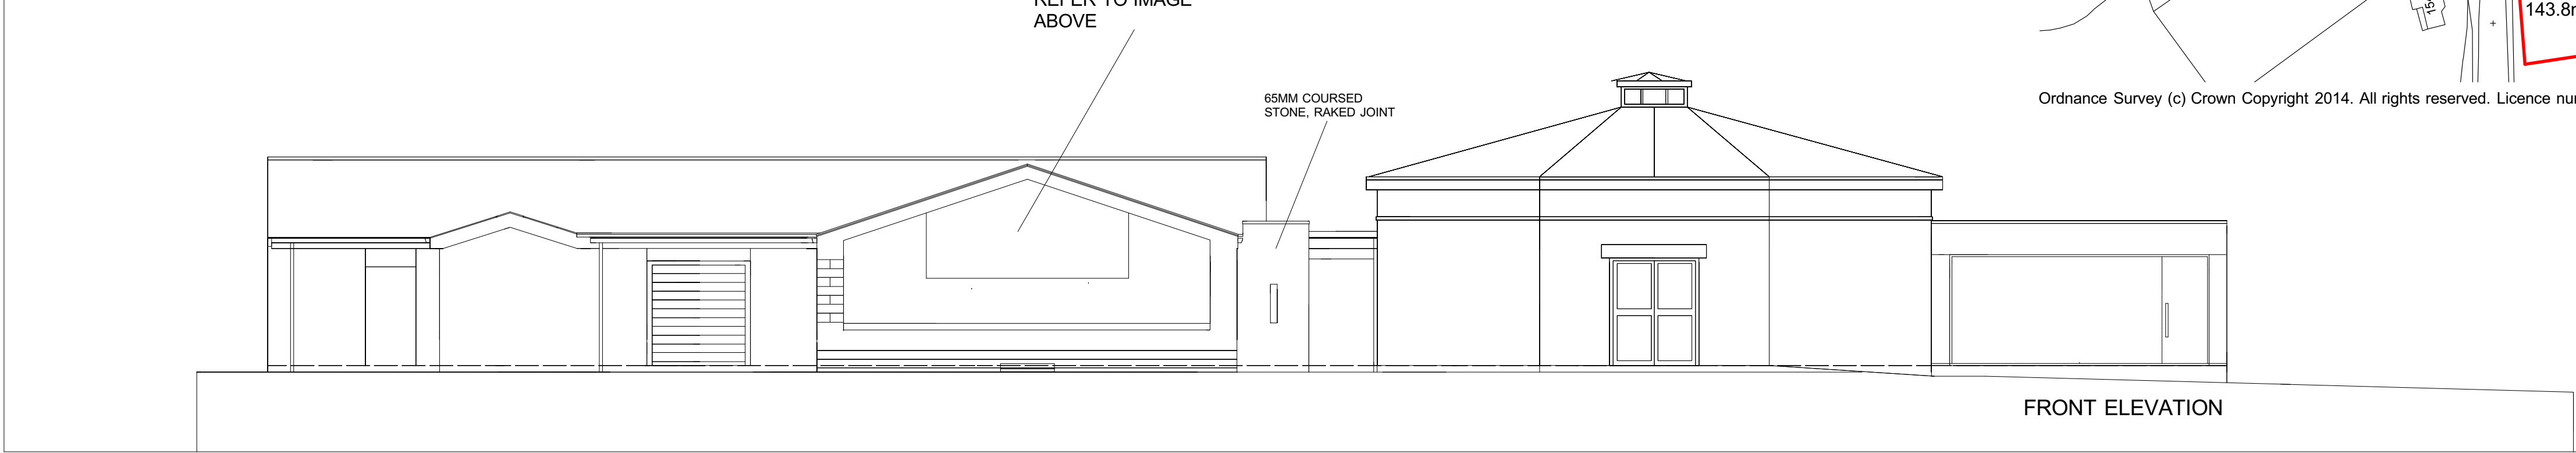

FRONT ELEVATION

DO NOT SCALE OFF THIS DRAWING.
REFER TO THE WRITTEN DIMENSIONS ONLY
COPYING OR FAXING WILL DISTORT THIS DRAWING

notes

No dimensions to be scaled from this drawing which is the property of the company. It is not to be used or disclosed in any way except as authorized by the company. The client is responsible for providing architect with correct site boundary/ownership definitions and any covenants or easements relating to the site. Architect will assume site boundaries as clearly defined, unless otherwise informed by client.

No work to be carried out without planning permission, until all pre start planning conditions have been discharged and until a building regulations application has been submitted. Any work carried out before building regulations approval has been granted will be strictly at clients own risk.

Any building works within five of a neighbouring home's foundations may require you to notify the owner of that property of your intentions at least one month before you start work.

Work to an existing party wall requires you to give at least two months notice of your intentions. If consent to carry out work cannot be reached procedures dealing with an dispute should be followed (the party wall act 1996).

IT IS THE RESPONSIBILITY OF THE CONTRACTOR
TO NOTIFY THE ARCHITECT OF ANY DISCREPANCIES
ON THE DRAWING PRIOR TO CONSTRUCTION.

ALL DIMENSIONS TO BE CHECKED ON SITE
IF IN DOUBT ASK!

revisions

A 17/5/16

work stage: PLANNING

title: PLANS AND ELEVATIONS

project: VARIATION OF CONDITION
AND ADVERTISEMENT CONSENT
SHOP ENTRANCE
ROB ROYD FARM SHOP

for: R. White

scale: 1:100 at A1

drawing no: VC 01 A

Andrew Bailey Architects Ltd
RIBA Conservation Register Architect
Gardener House
85 Lundhill Road
Wotton
Barnley
T: 01228 752560
E: ABA@ARCHITECTS@BTCONNECT.COM
W: WWW.ABAARCHITECTS.COM

akb