



BRAMPTON ROAD

East Elevation Proposed
1 : 100

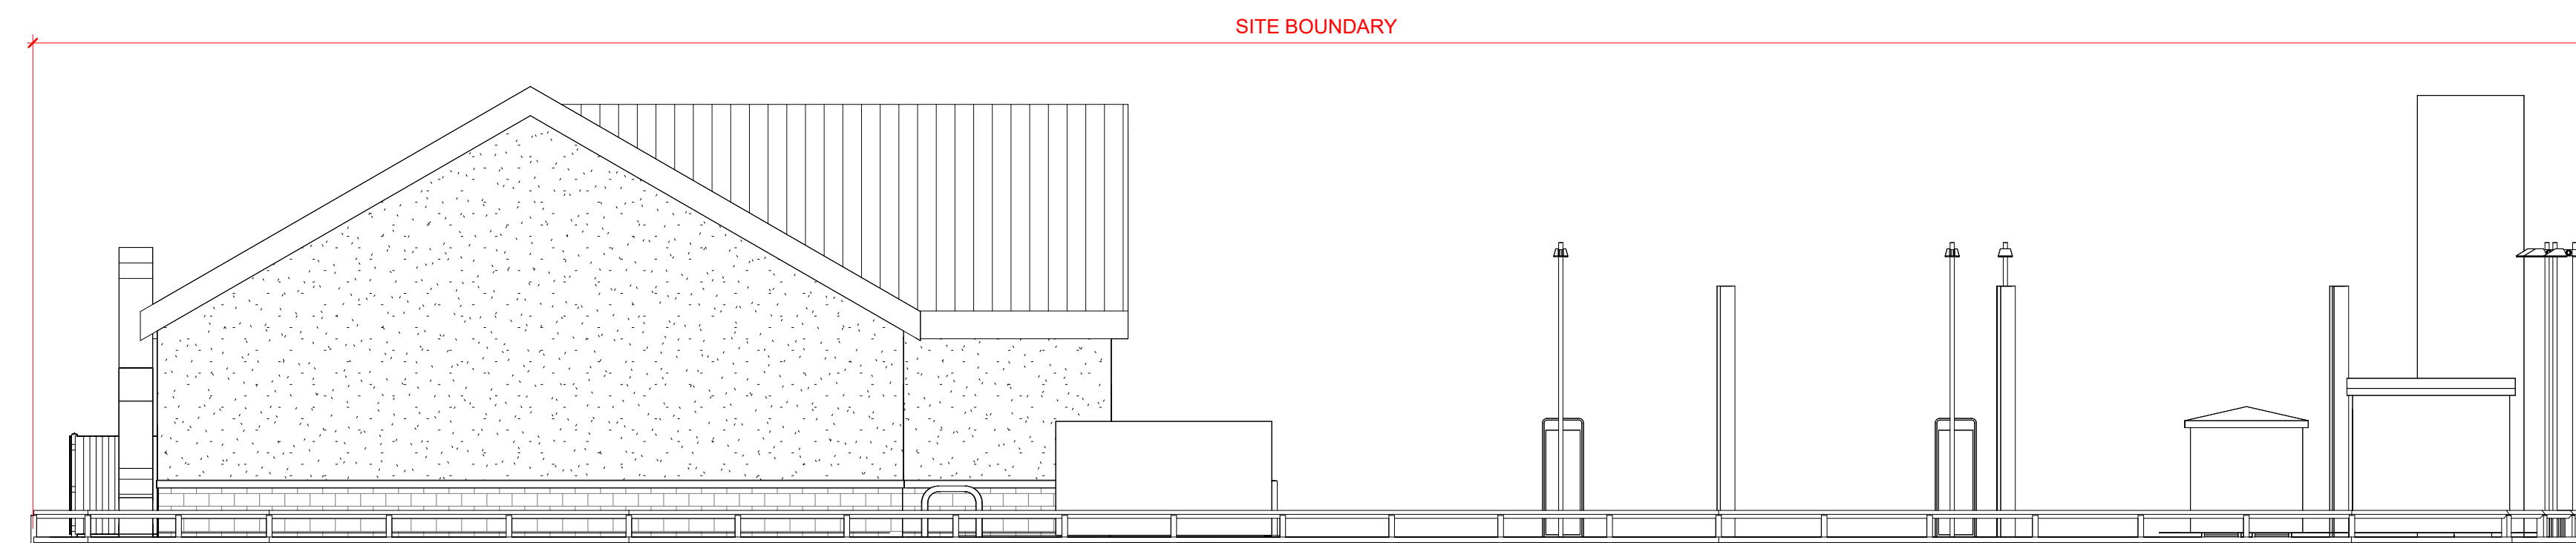


DOVE ROAD

South Elevation Proposed
1 : 100

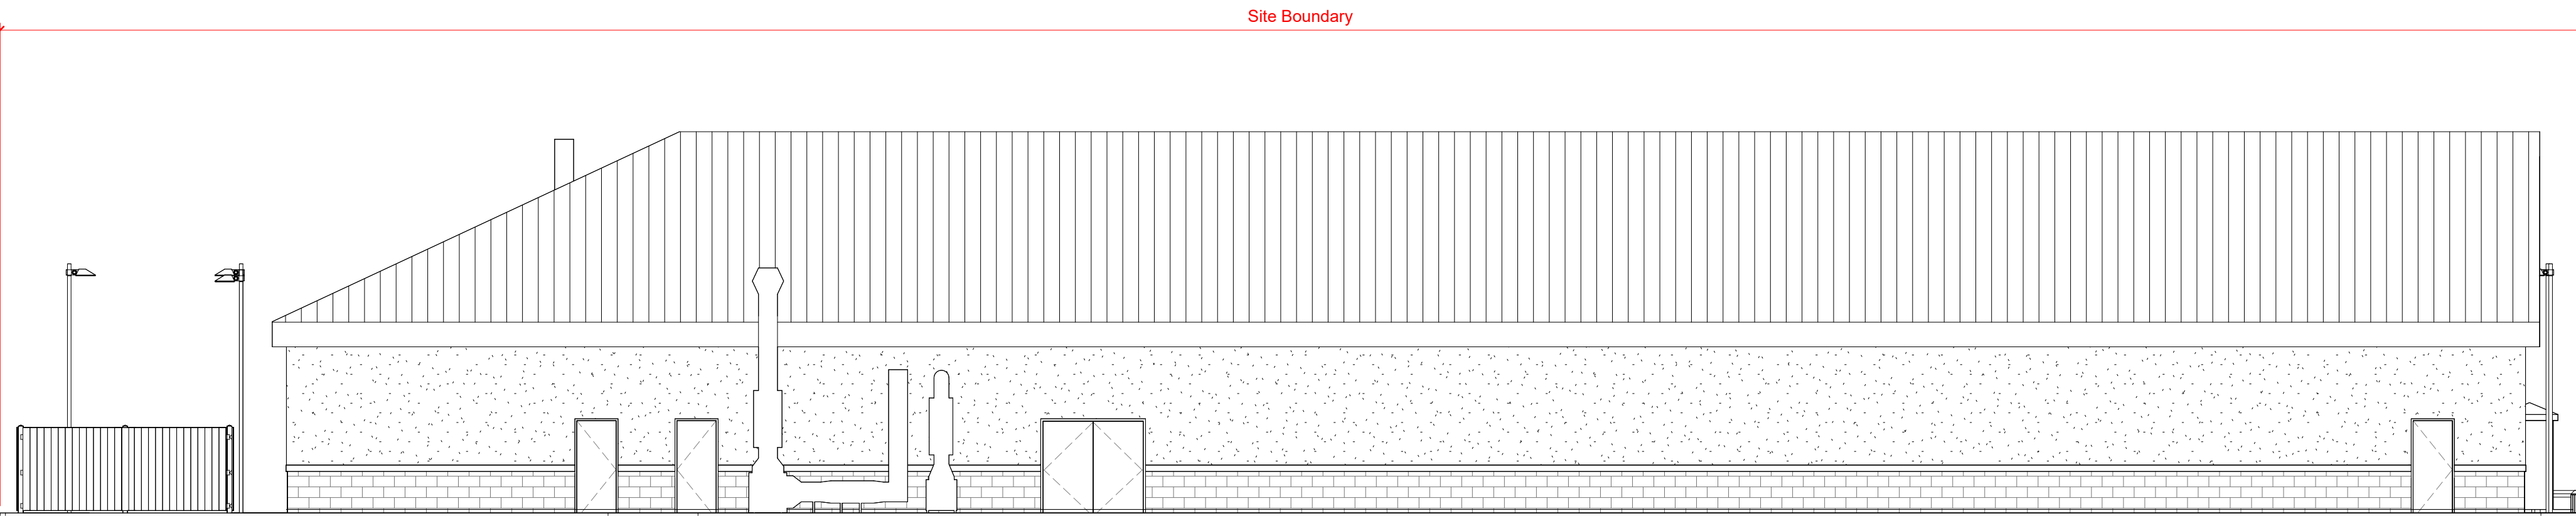

DOVE ROAD

West Elevation Proposed
1 : 100

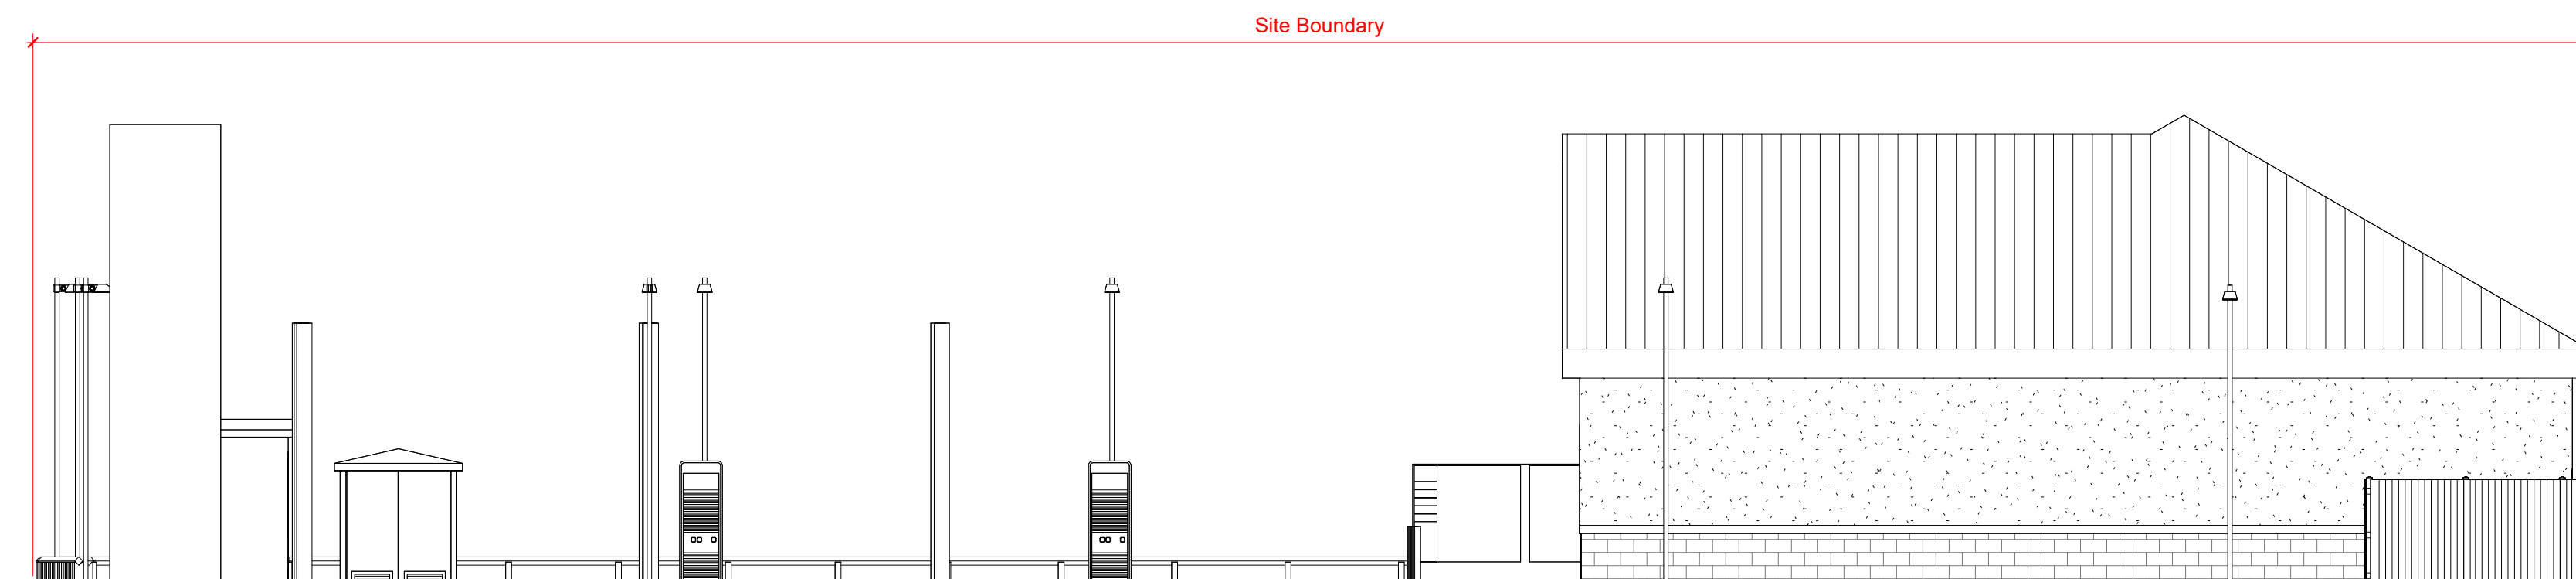

BRAMPTON ROAD

North Elevation Proposed
1 : 100

B	26.02.26	Cycle parking added	JHJ	
A	16.02.26	Plant added to elevations	CS	
PLANNING				
PROJECT BRAMPTON Dove Road, Wombwell, Barnsley, S73 0NZ				
TITLE SITE ELEVATIONS				
CLIENT DARWEN DEVELOPMENTS				
				
<small>8 Feast Field, Horsforth, Leeds, West Yorkshire, LS18 4TJ www.jennings-design.com 01274 395422 office@jennings-design.com</small>				
Drawn:	CS	Check:	JHJ	
Scale:	1 : 100 @ A1		Date:	Jan 2026
Plan Number:	251075-10 (B)			
 SCALE 1:100				