




FRONT ELEVATION (E)



REAR ELEVATION (W)  
SCALE 1:100



SIDE ELEVATION (N)

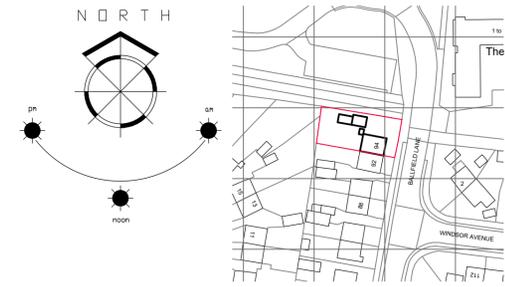


LOCATION PLAN  
SCALE 1:1250

1. THIS DRAWING AND THE COPYRIGHTS AND PATENTS THEREIN ARE THE PROPERTY OF NYP ARCHITECTURAL LTD REGISTERED IN ENGLAND AND WALES No. PENDING AND MAY BE USED OR REPRODUCED ONLY UNDER CONTRACT.
2. CONTRACTORS AND SUB-CONTRACTORS MUST CHECK AND AGREE ALL DIMENSIONS BEFORE PREPARING SHOP DRAWINGS OR COMMENCING WORK ON SITE
3. CONTRACTORS ARE RESPONSIBLE FOR INFORMING THE DESIGNER OF ANY DISCREPANCY DISCOVERED ON THIS DRAWING OR BETWEEN THIS DRAWING AND ANY OTHER RELATED DOCUMENT ISSUED UNDER THE STANDARD FORM OF CONTRACT IN RESPECT OF THE WORK.
4. WRITTEN DIMENSIONS ONLY ARE TO BE USED FROM THIS DRAWING. IF IN ANY DOUBT ASK FOR CLARIFICATION.

Revisions.

Date	Suffix	Description

Notes.

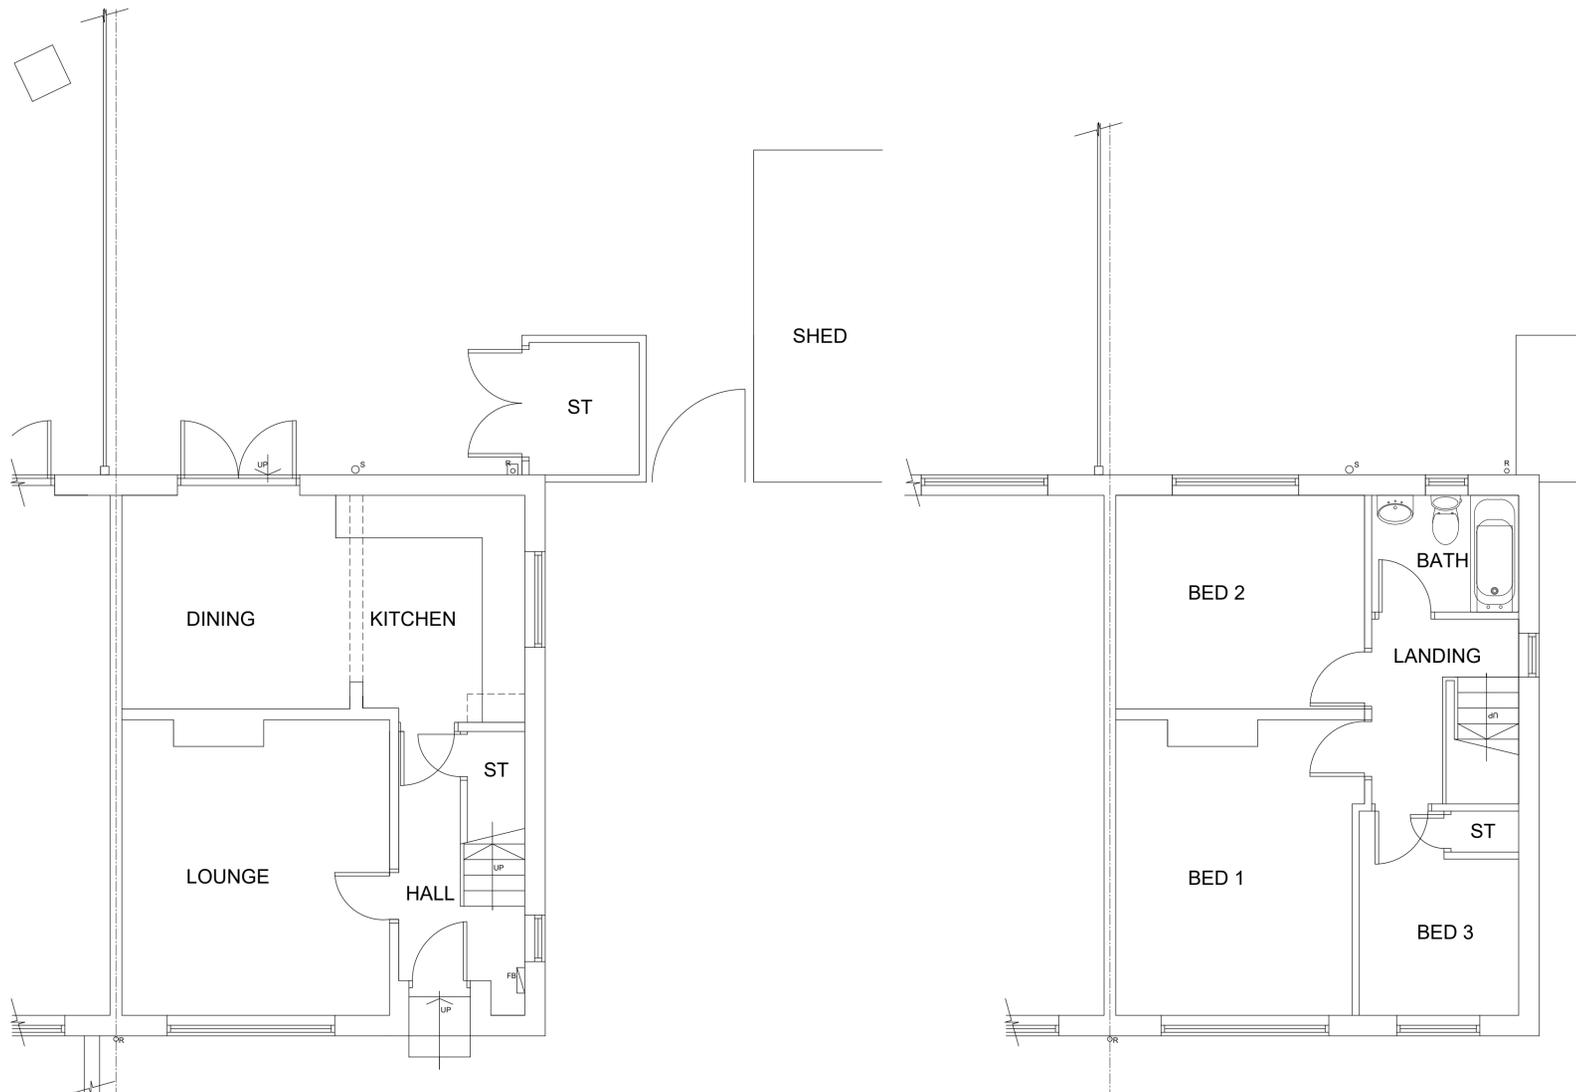


GROUND FLOOR PLAN SCALE 1:50

FIRST FLOOR PLAN SCALE 1:50



BLOCK PLAN  
SCALE 1:500

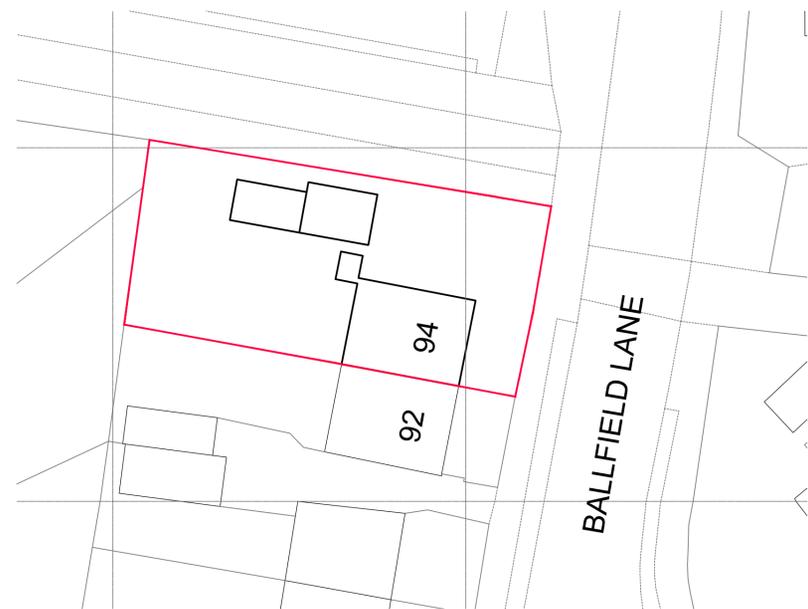

SITE PLAN  
SCALE 1:250

**NYP**  
ARCHITECTURAL  
LTD

BBIC, INNOVATION WAY, BARNSELEY, S75 1JL.  
Tel: 01226 200969. E: scott@nypas.co.uk

Project.  
**94 BALLFIELD LANE  
KEXBOROUGH  
BARNSELEY  
S75-5JE**

**PLANNING**  
Drawing Title.  
**PLAN & ELEVATIONS  
& SITE PLAN AS  
EXISTING**

Client.  
**J. CLARKE**

Date.  
**APRIL 2025**

Scale.  
**AS INDICATED**

Ref.	Dwg. No.	Rev.
2025/60	01	A