




S W ELEVATION

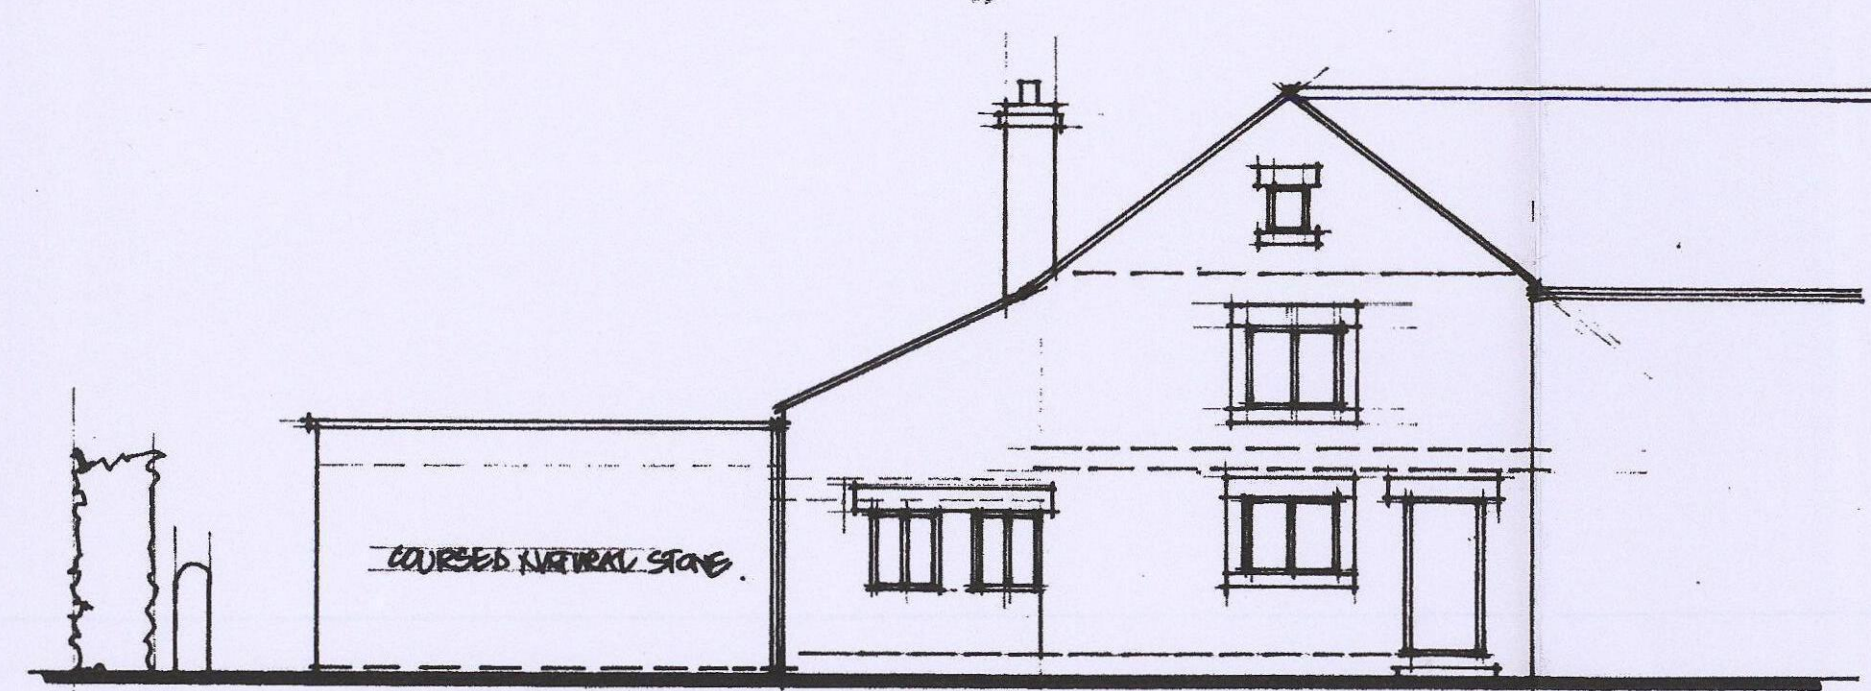


S E ELEVATION

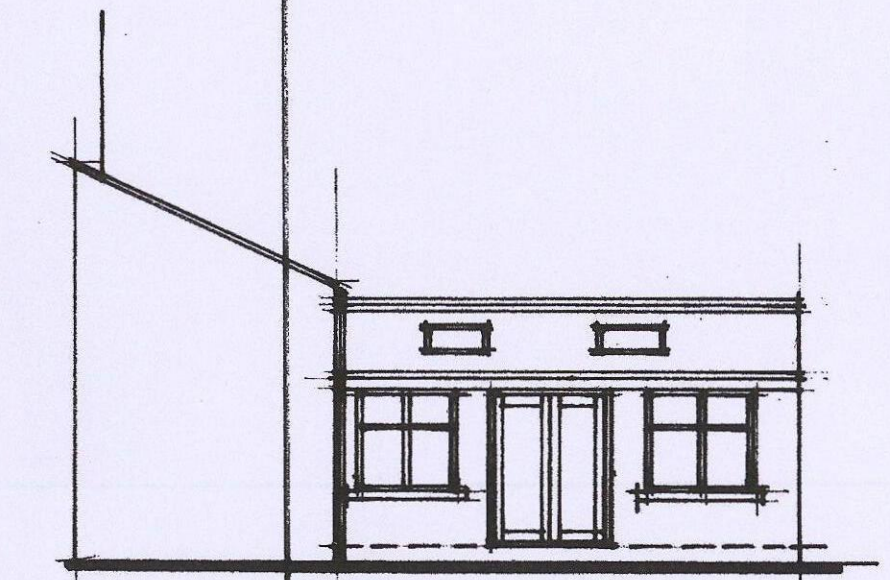


NW ELEVATION

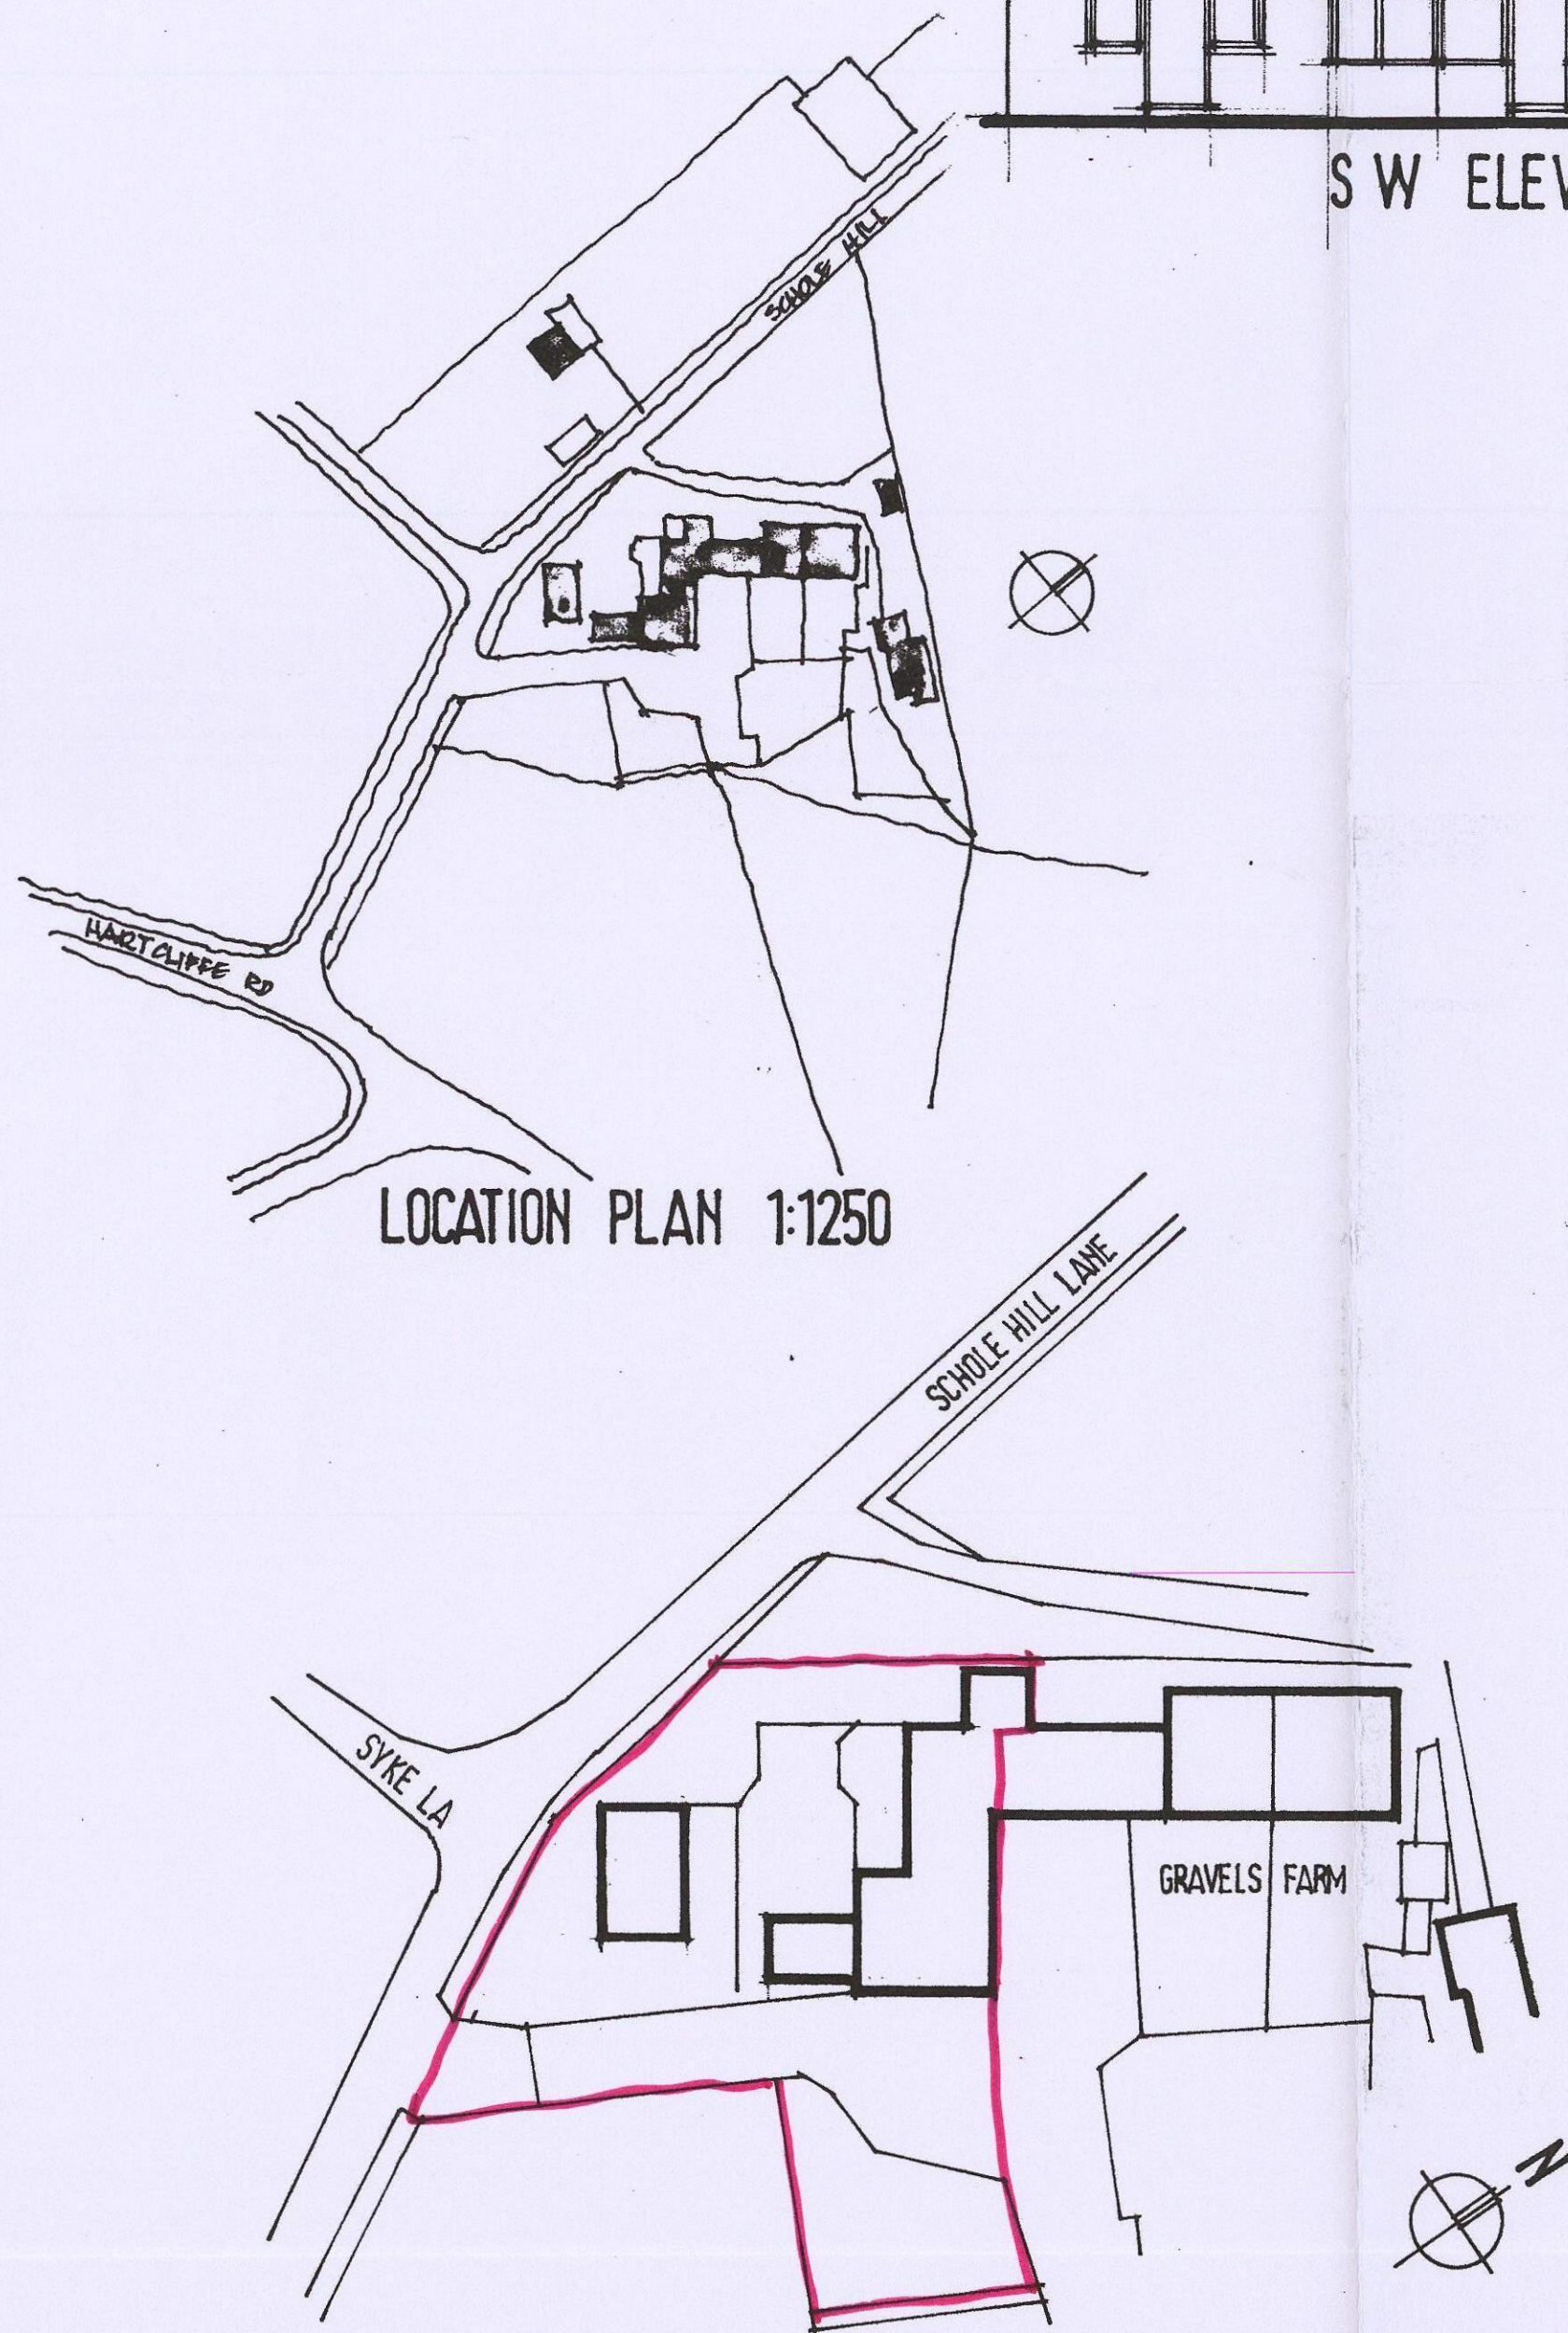

LOCATION PLAN 1:1250

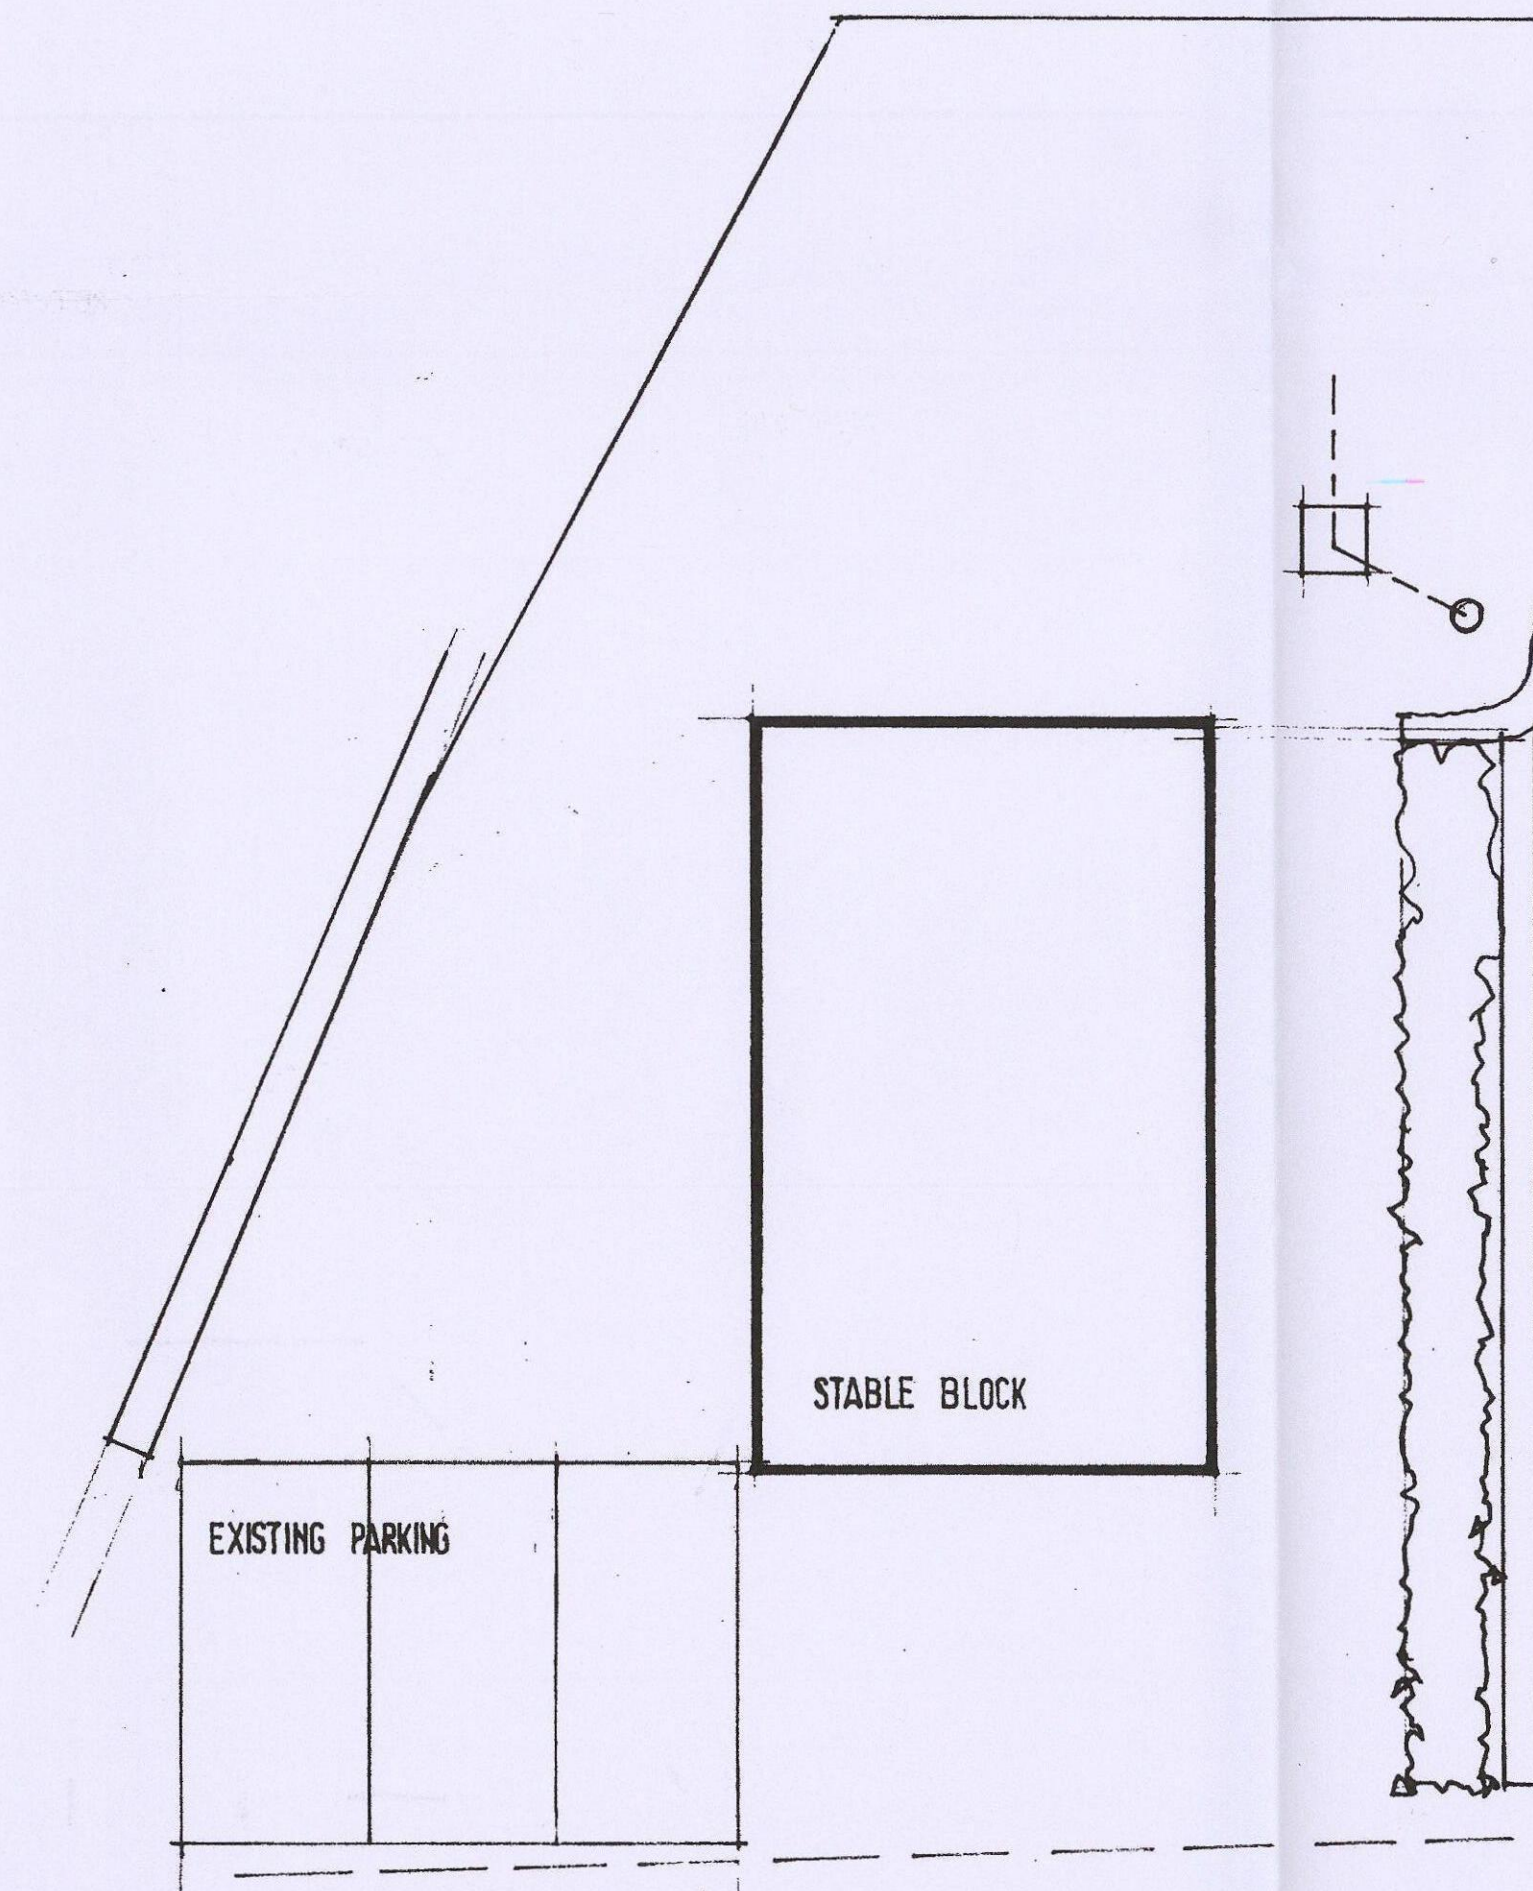

SITE PLAN 1:500

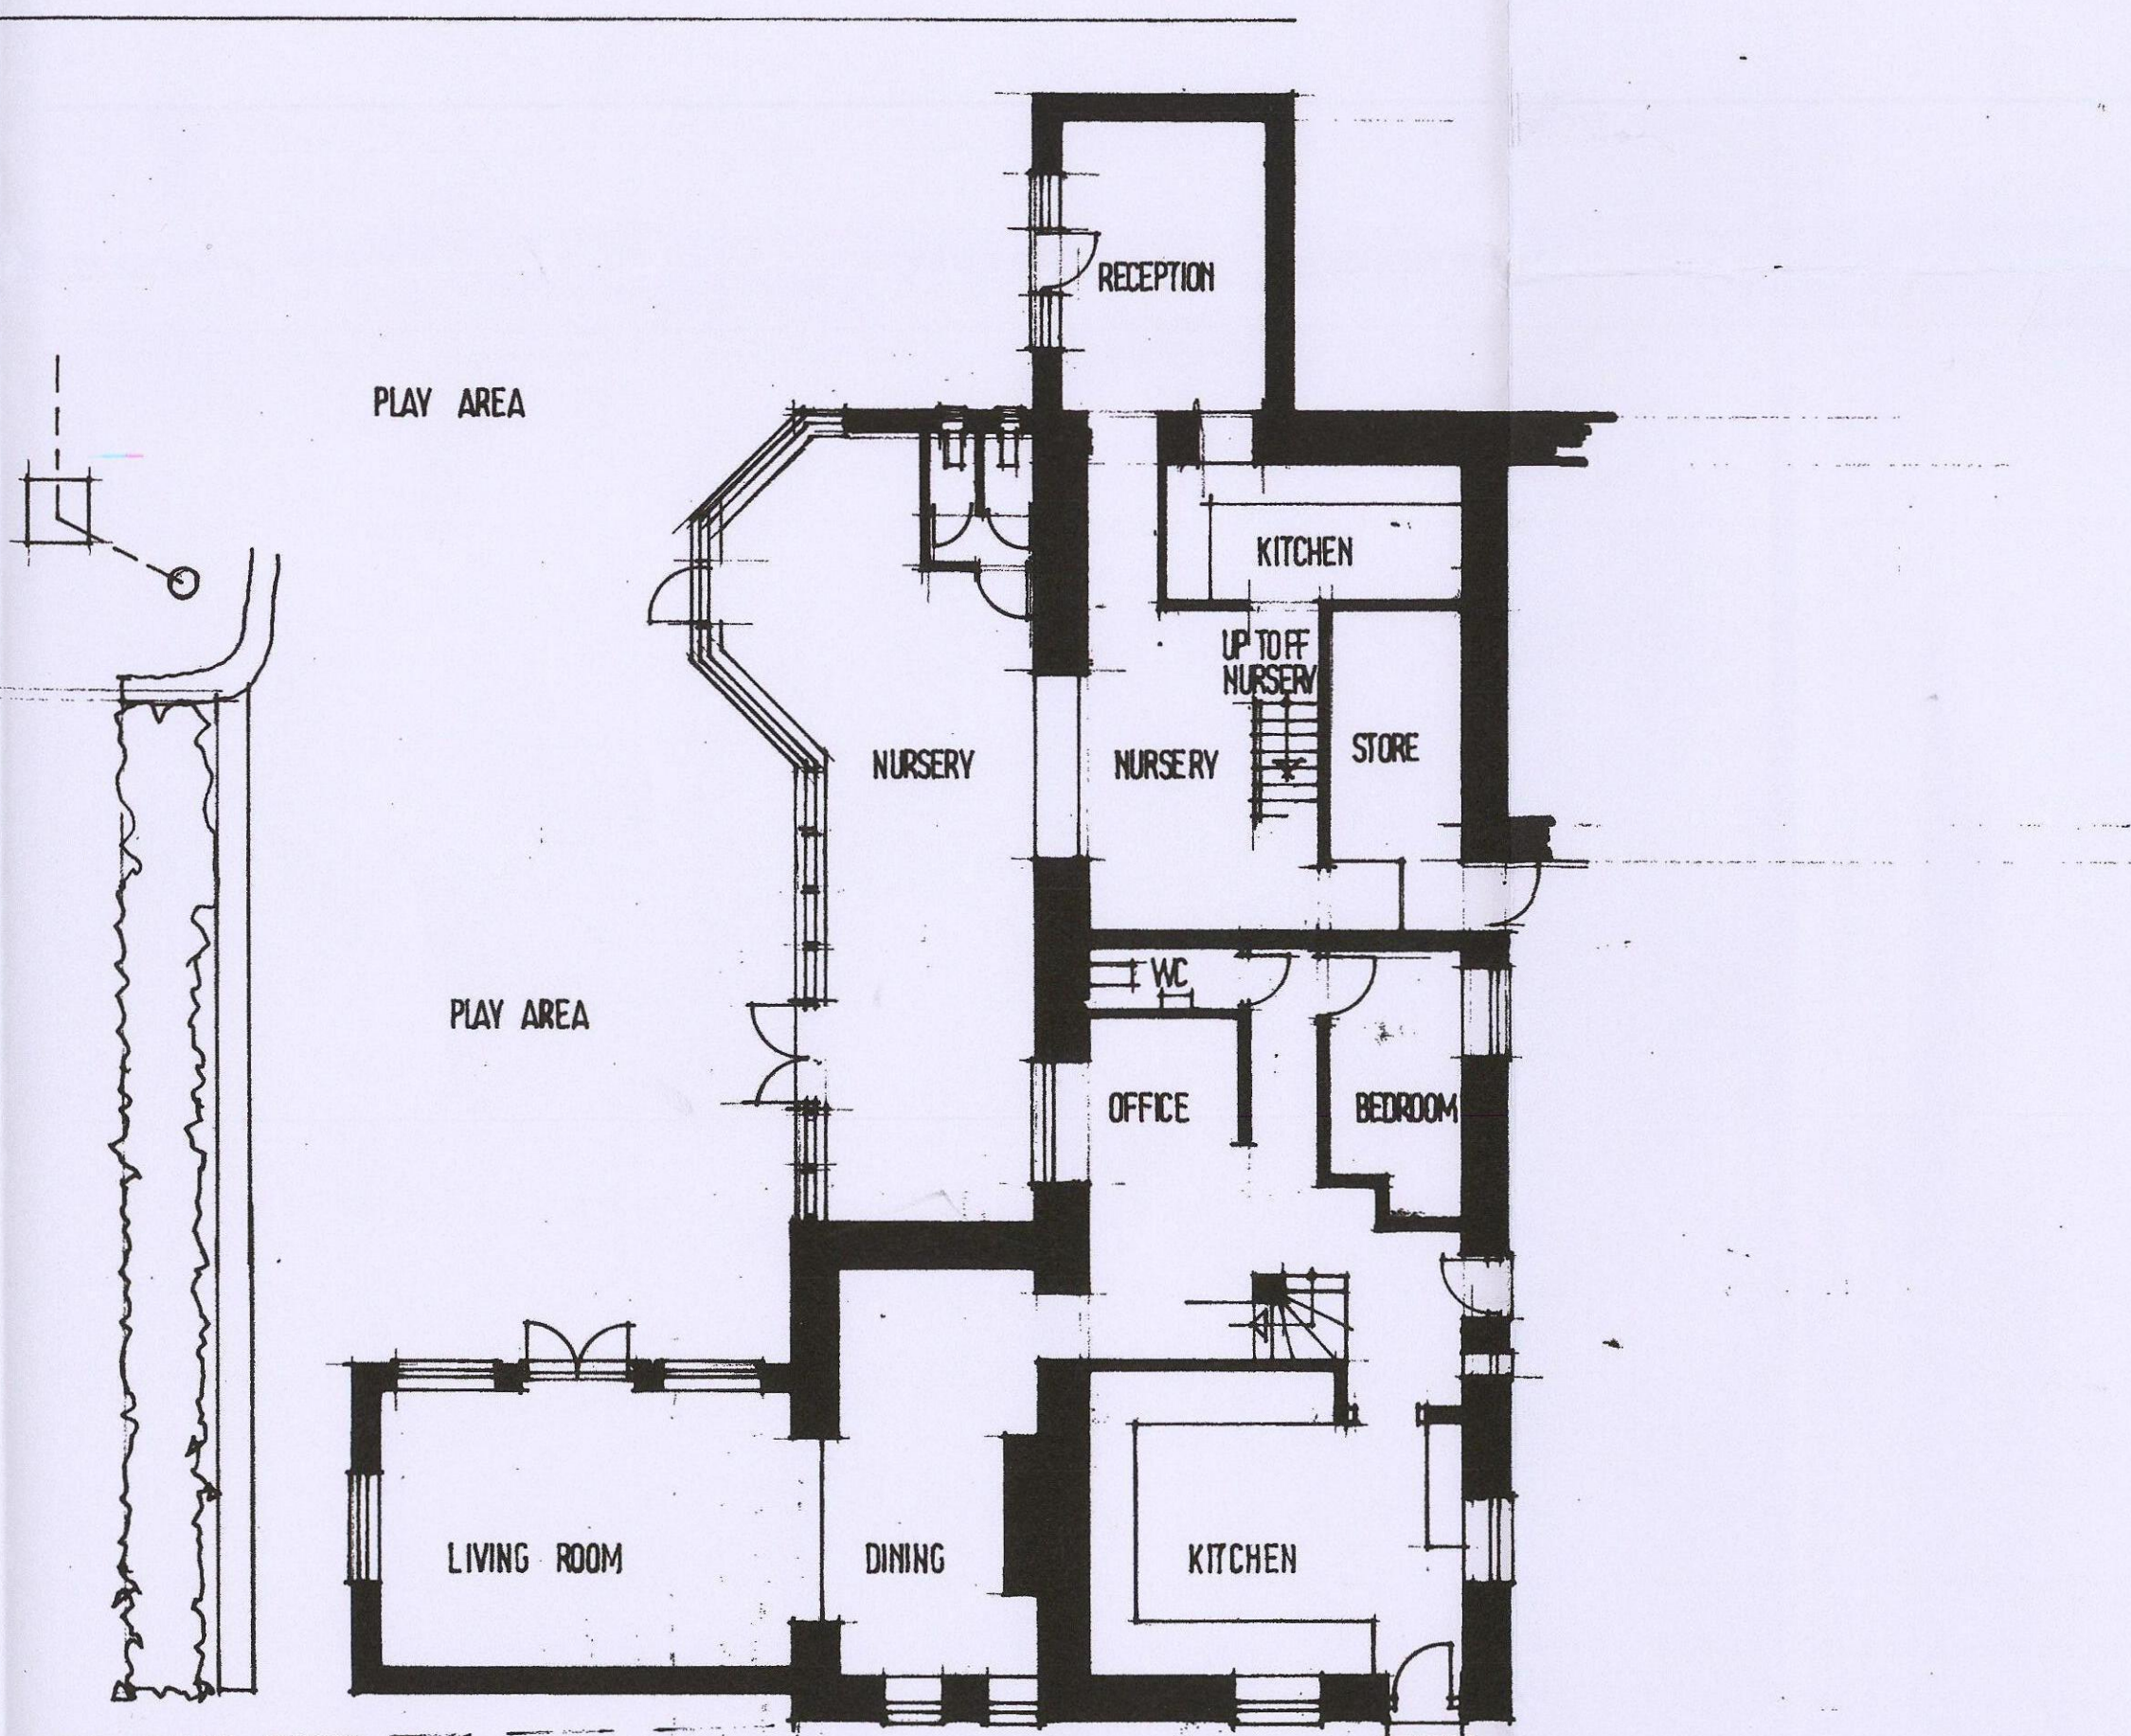

GROUND FLOOR PLAN

Ref.	Revision	Date

Client
CHILDS PLAY PENISTONE LTD


Project
**THE OLD BARN
GRAVELS FARM
SCHOLE HILL LANE
PENISTONE S36 9AW**

Title
SURVEY


Scale: 1:100 Drawn: SL
Date: JAN 14 Drawing No: U/9/1




BUILDING DESIGN SERVICES
15 Hunters Avenue Barnsley S70 6PL
TEL: 01226 733224

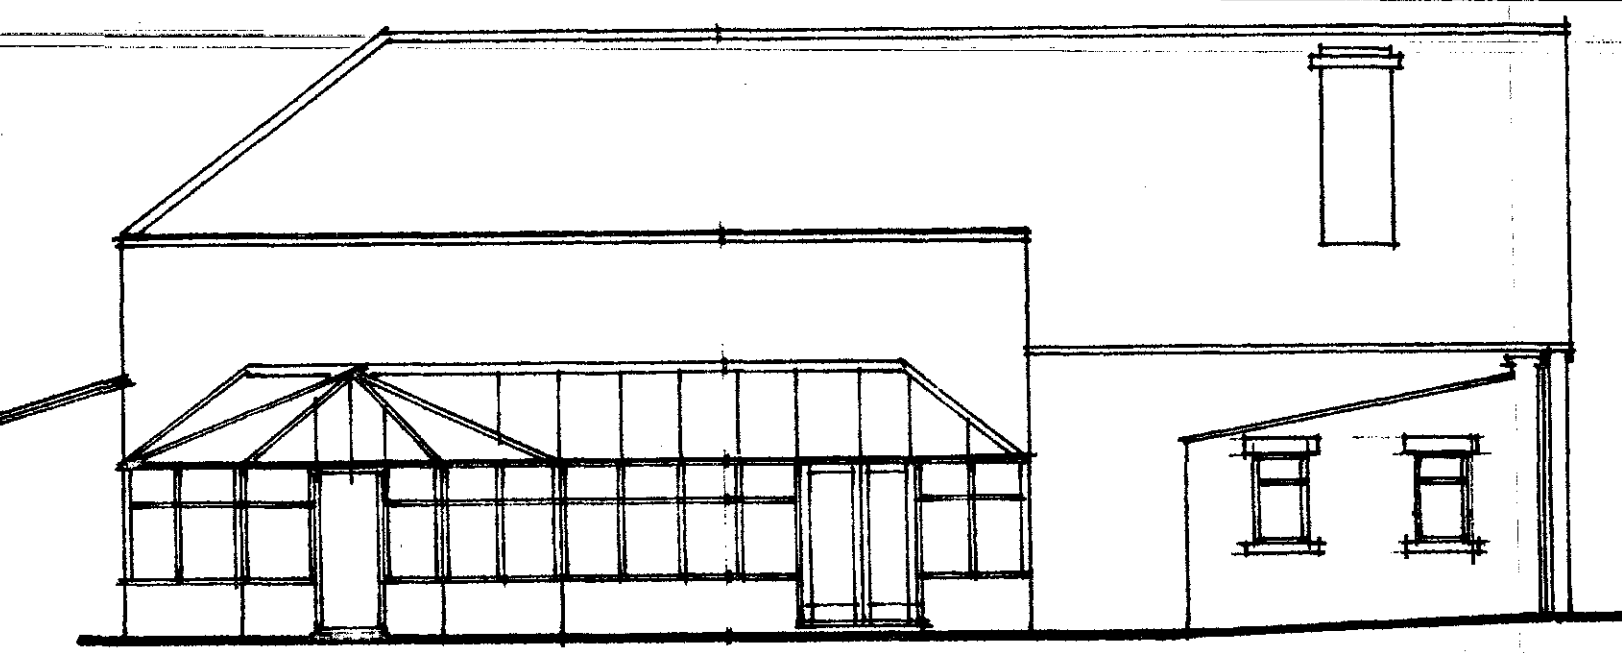



S W ELEVATION

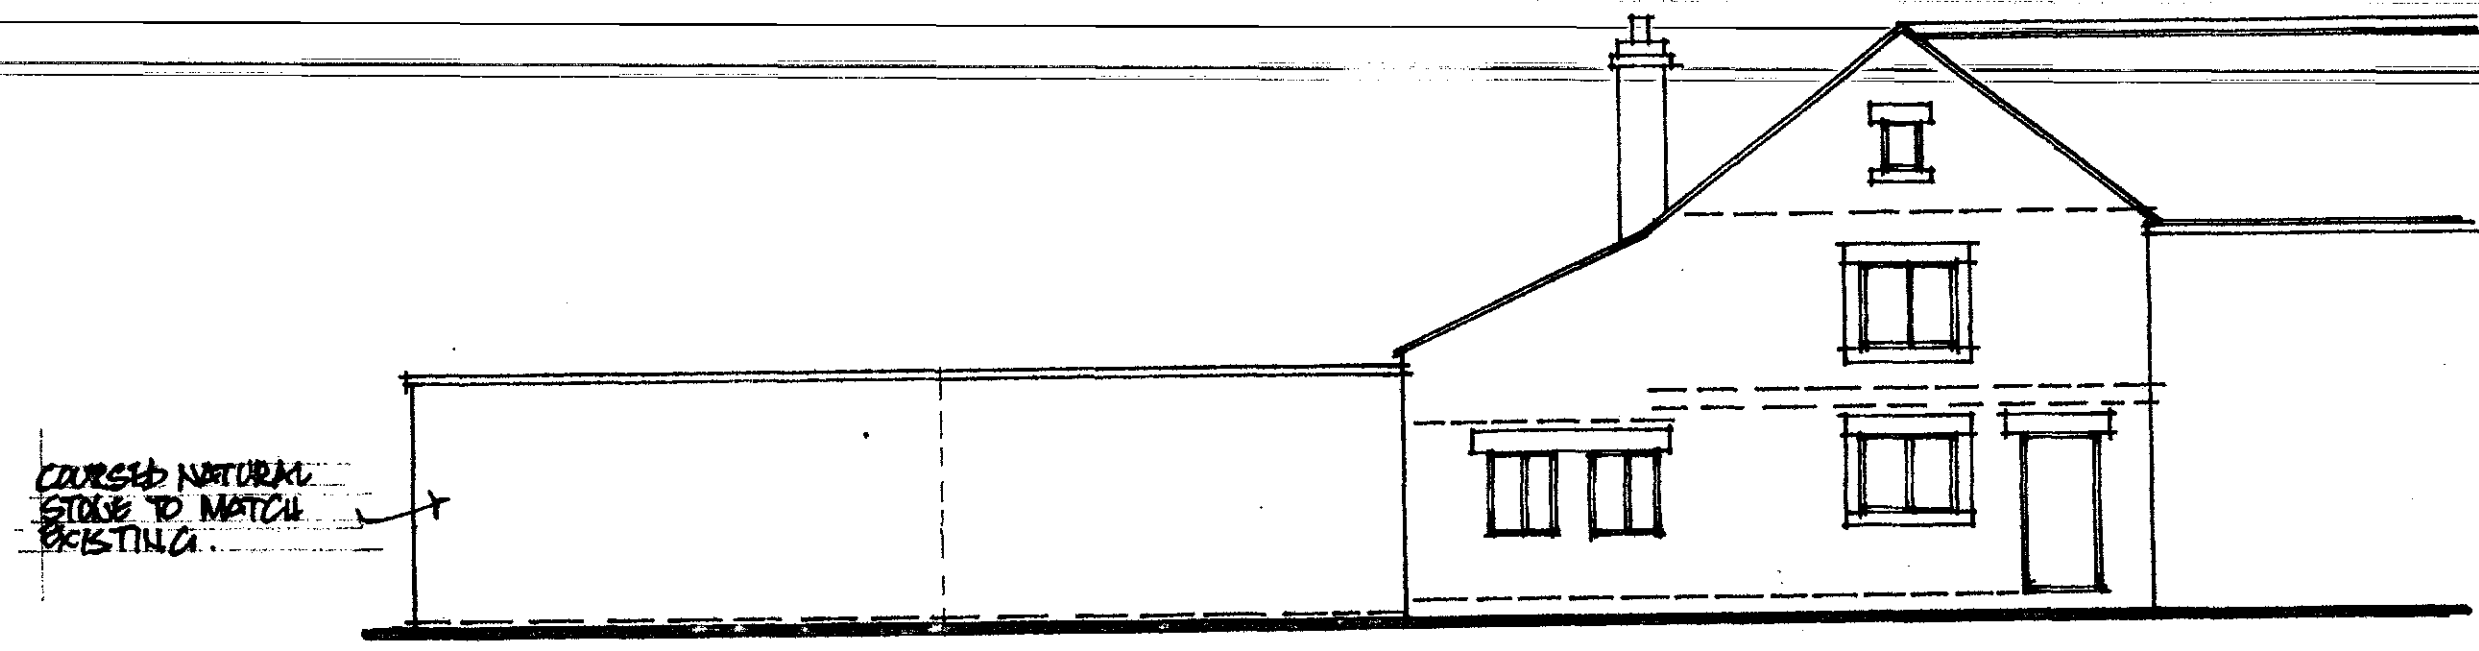


SE ELEVATION

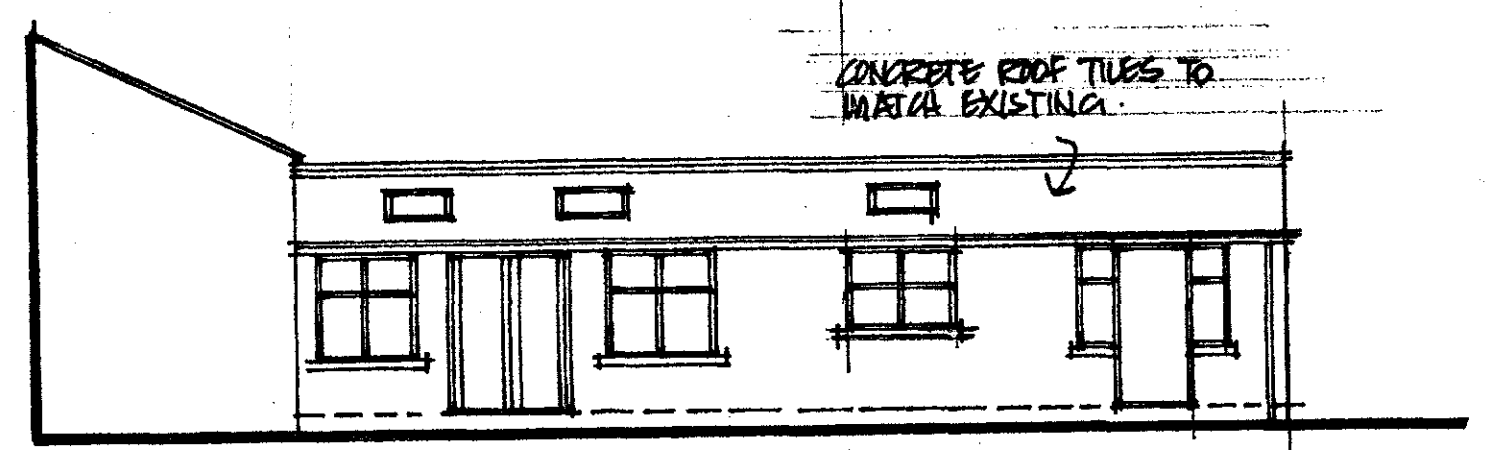

N W ELEVATION

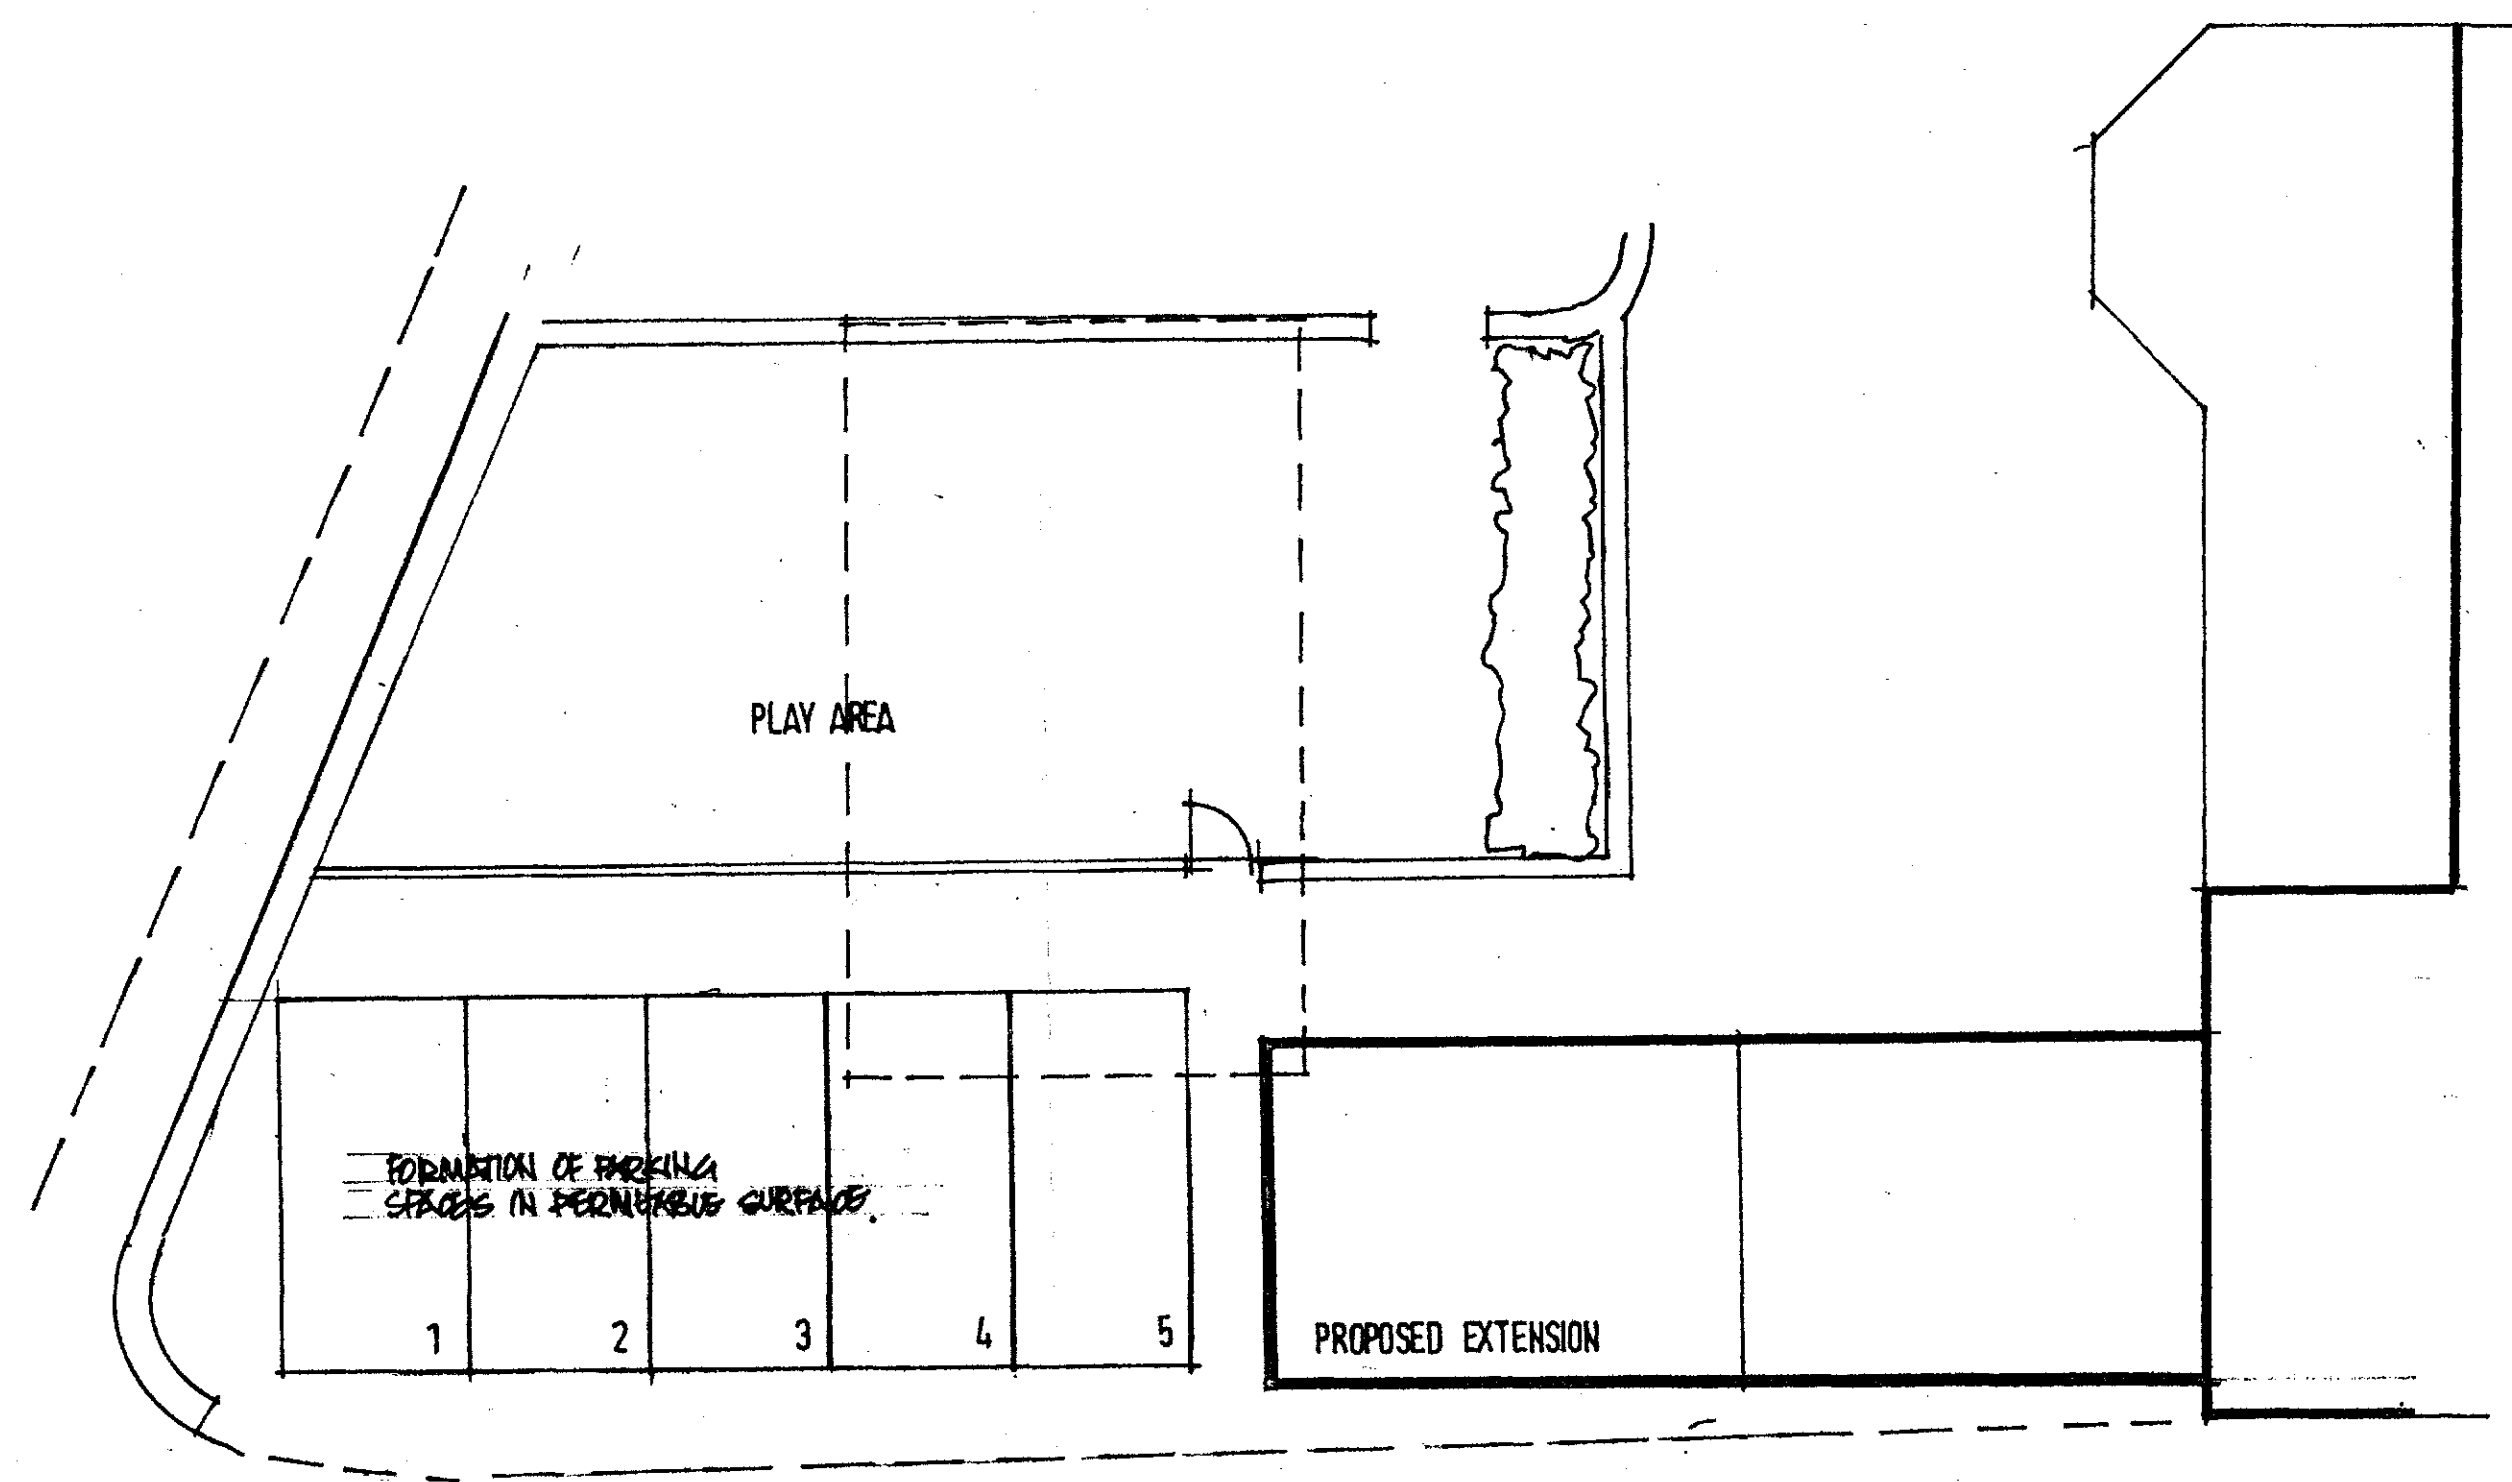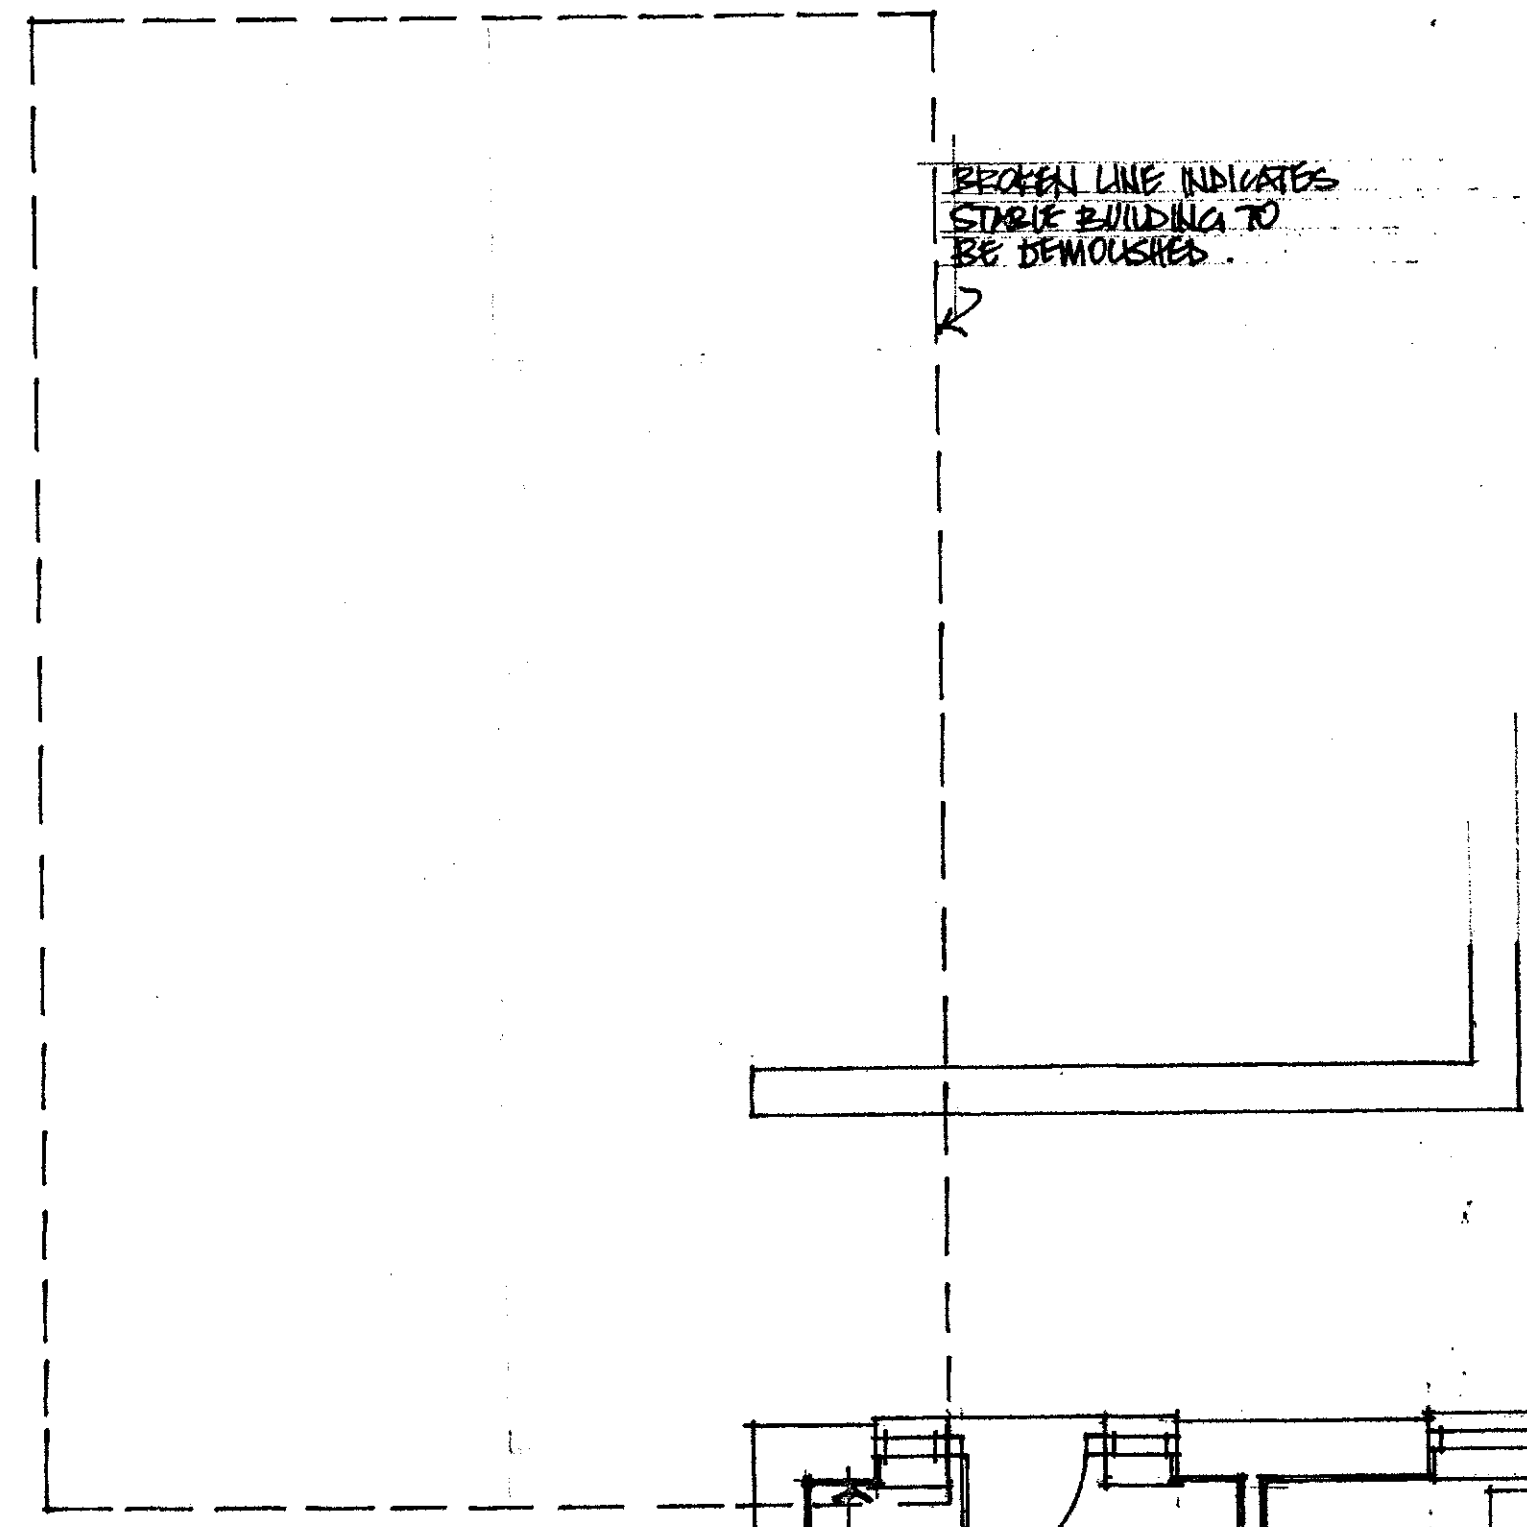

ROOF PLAN 1:100

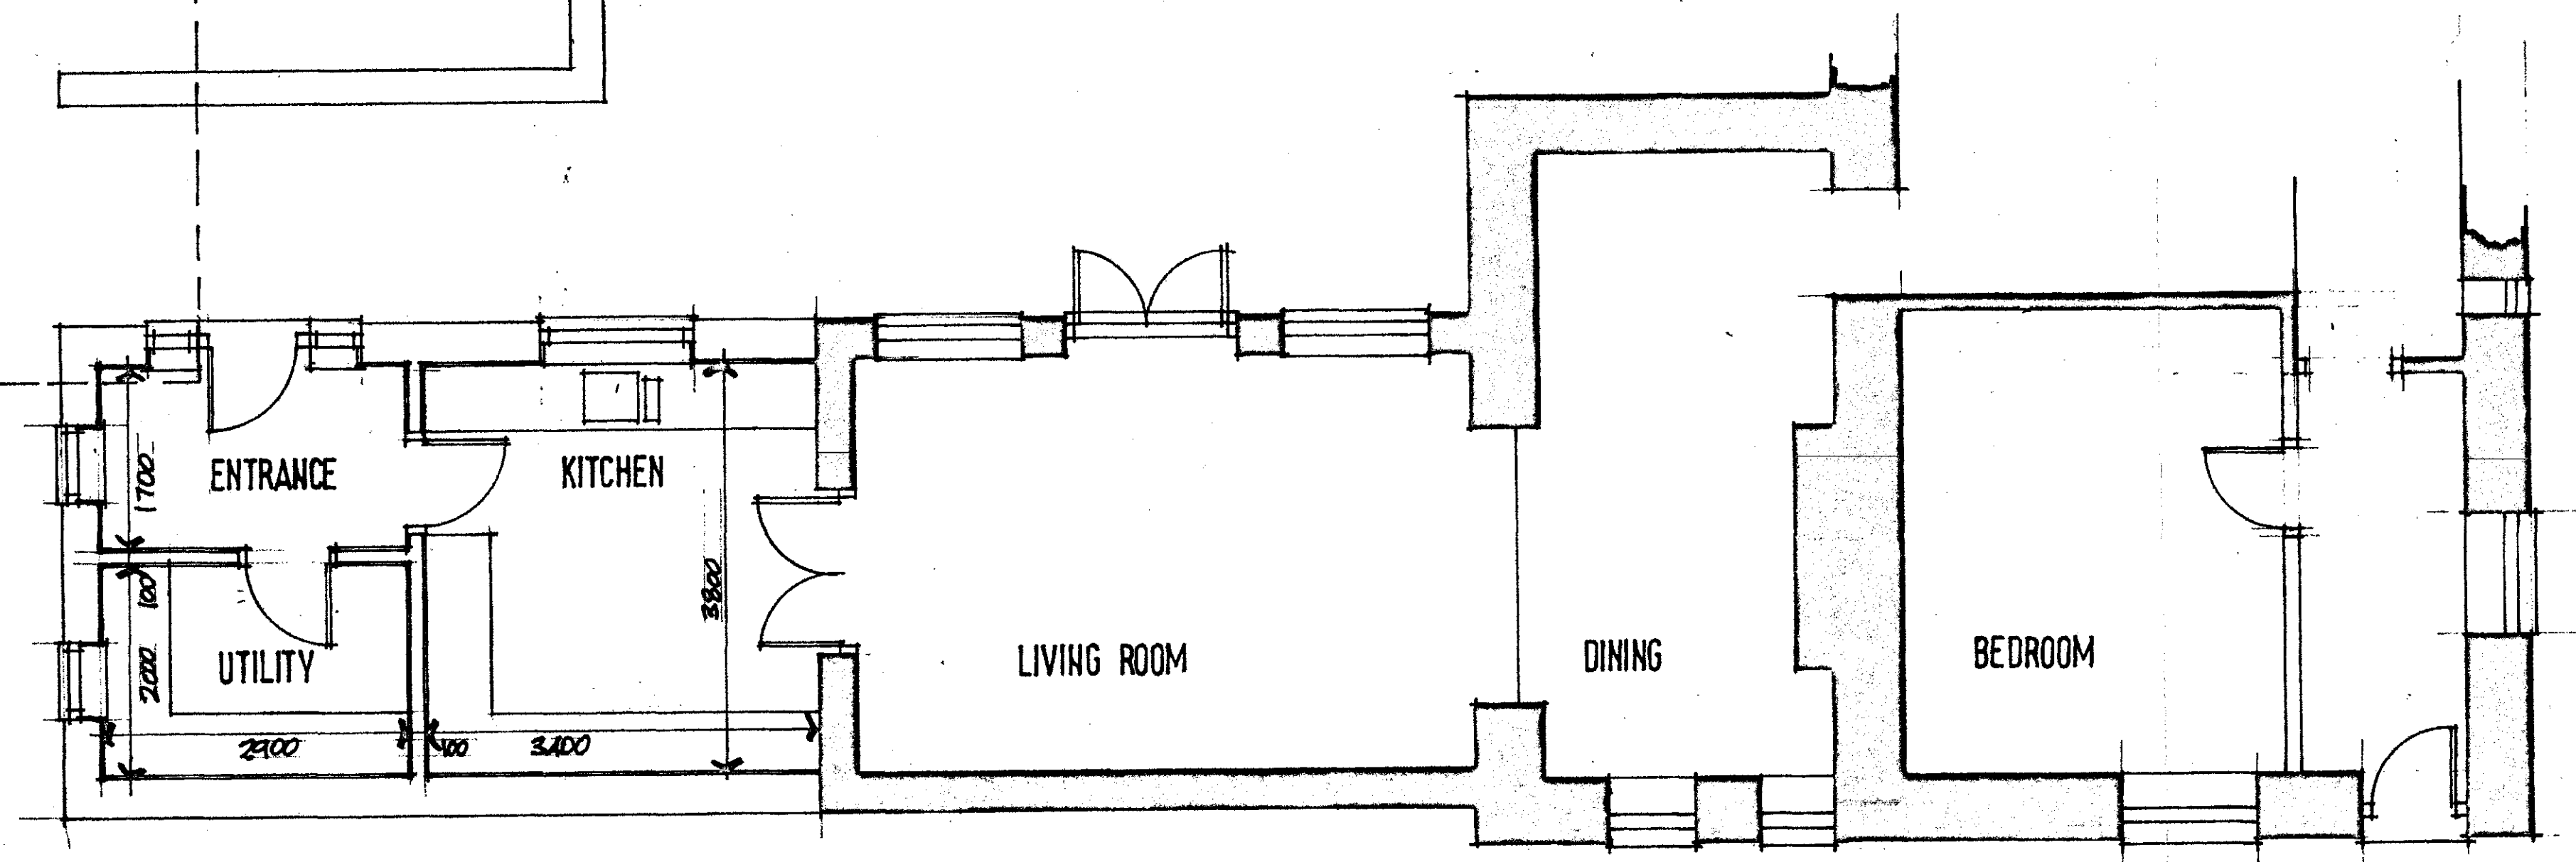

FLOOR PLAN

Ref.	Revision	Date
Client		

CHILDS PLAY NURSERY

Project
THE OLD BARN
 GRAVELS FARM
 SCHOLE HILL LANE
 PENISTONE S36 9AW

Title
DETAILED PROPOSALS

Scale: 1:50 1:100 Drawn: SL
 Date: MAY 14 Drawing No: U/9/3



BUILDING DESIGN SERVICES
 15 Hunters Avenue Barnsley S70 6PL
 TEL: 01226 733224