


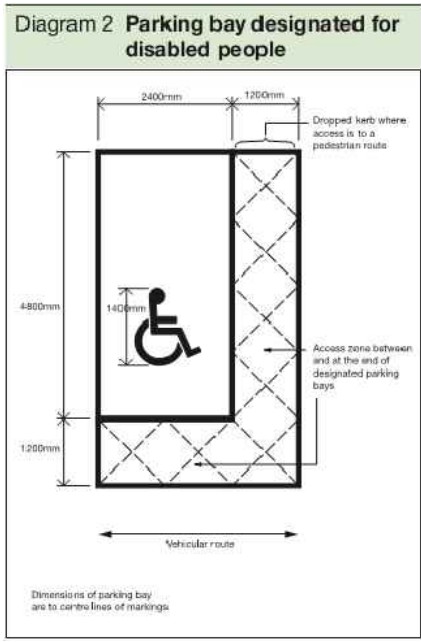


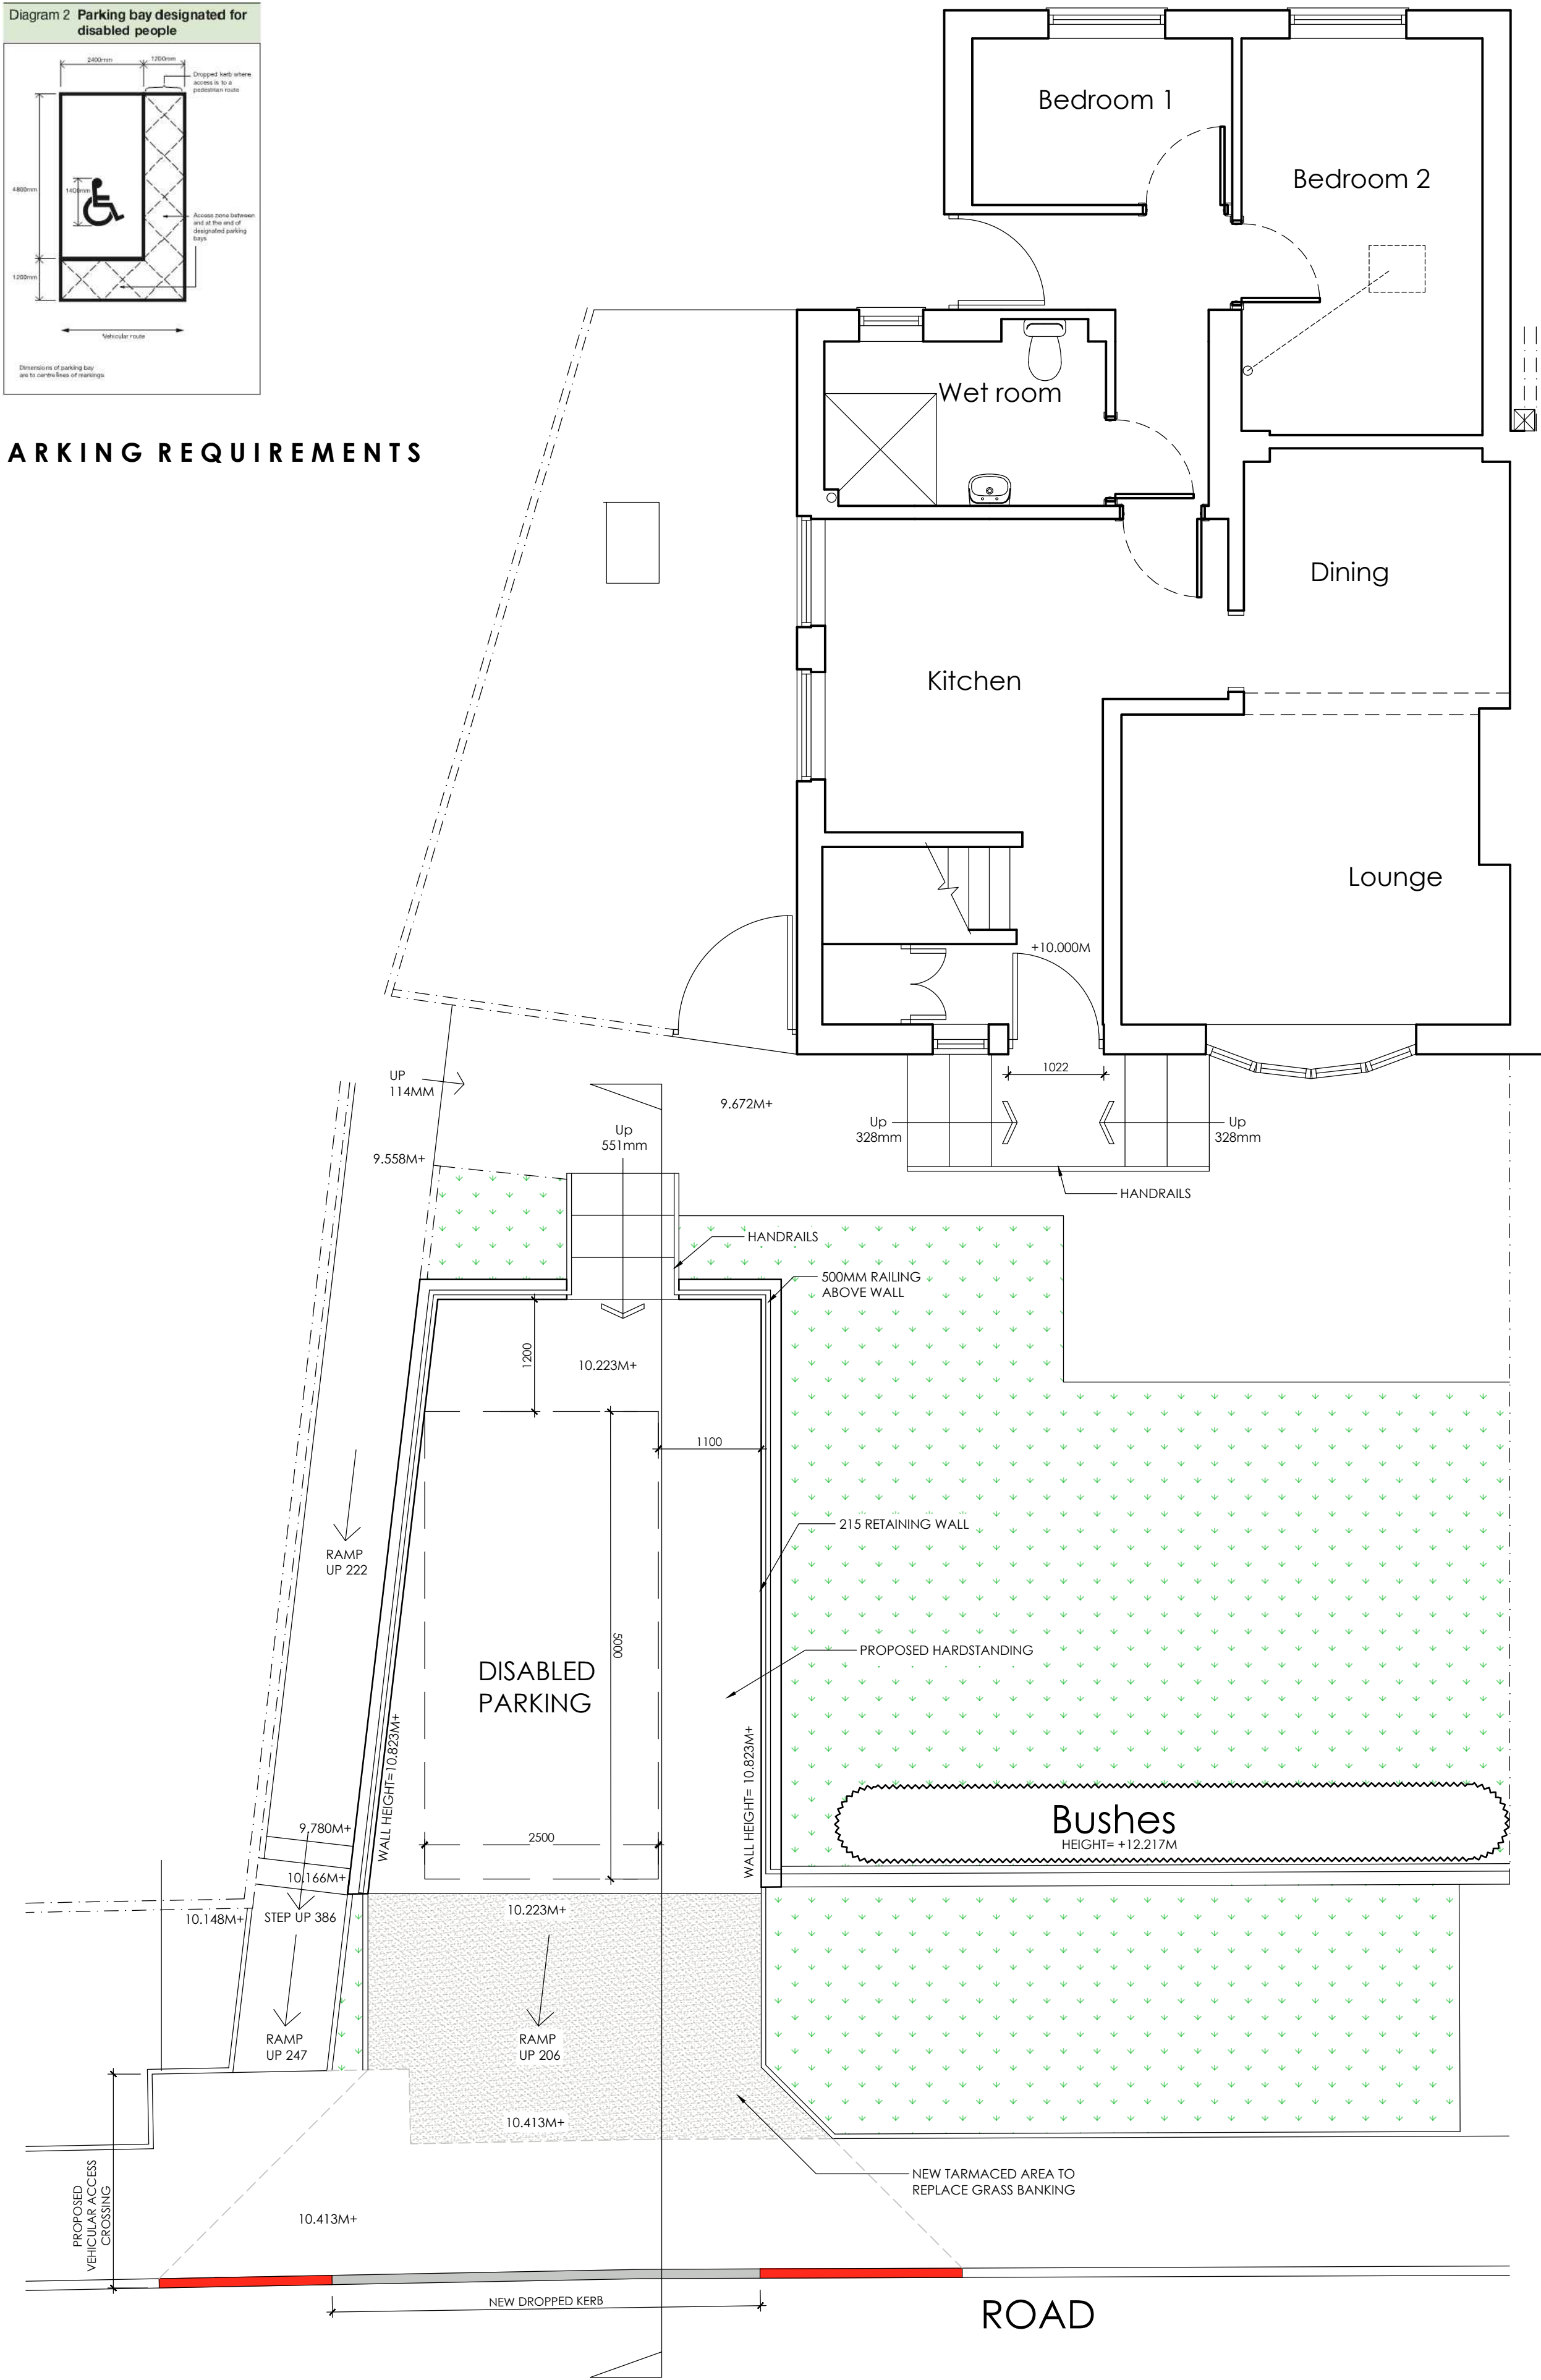


PARKING REQUIREMENTS

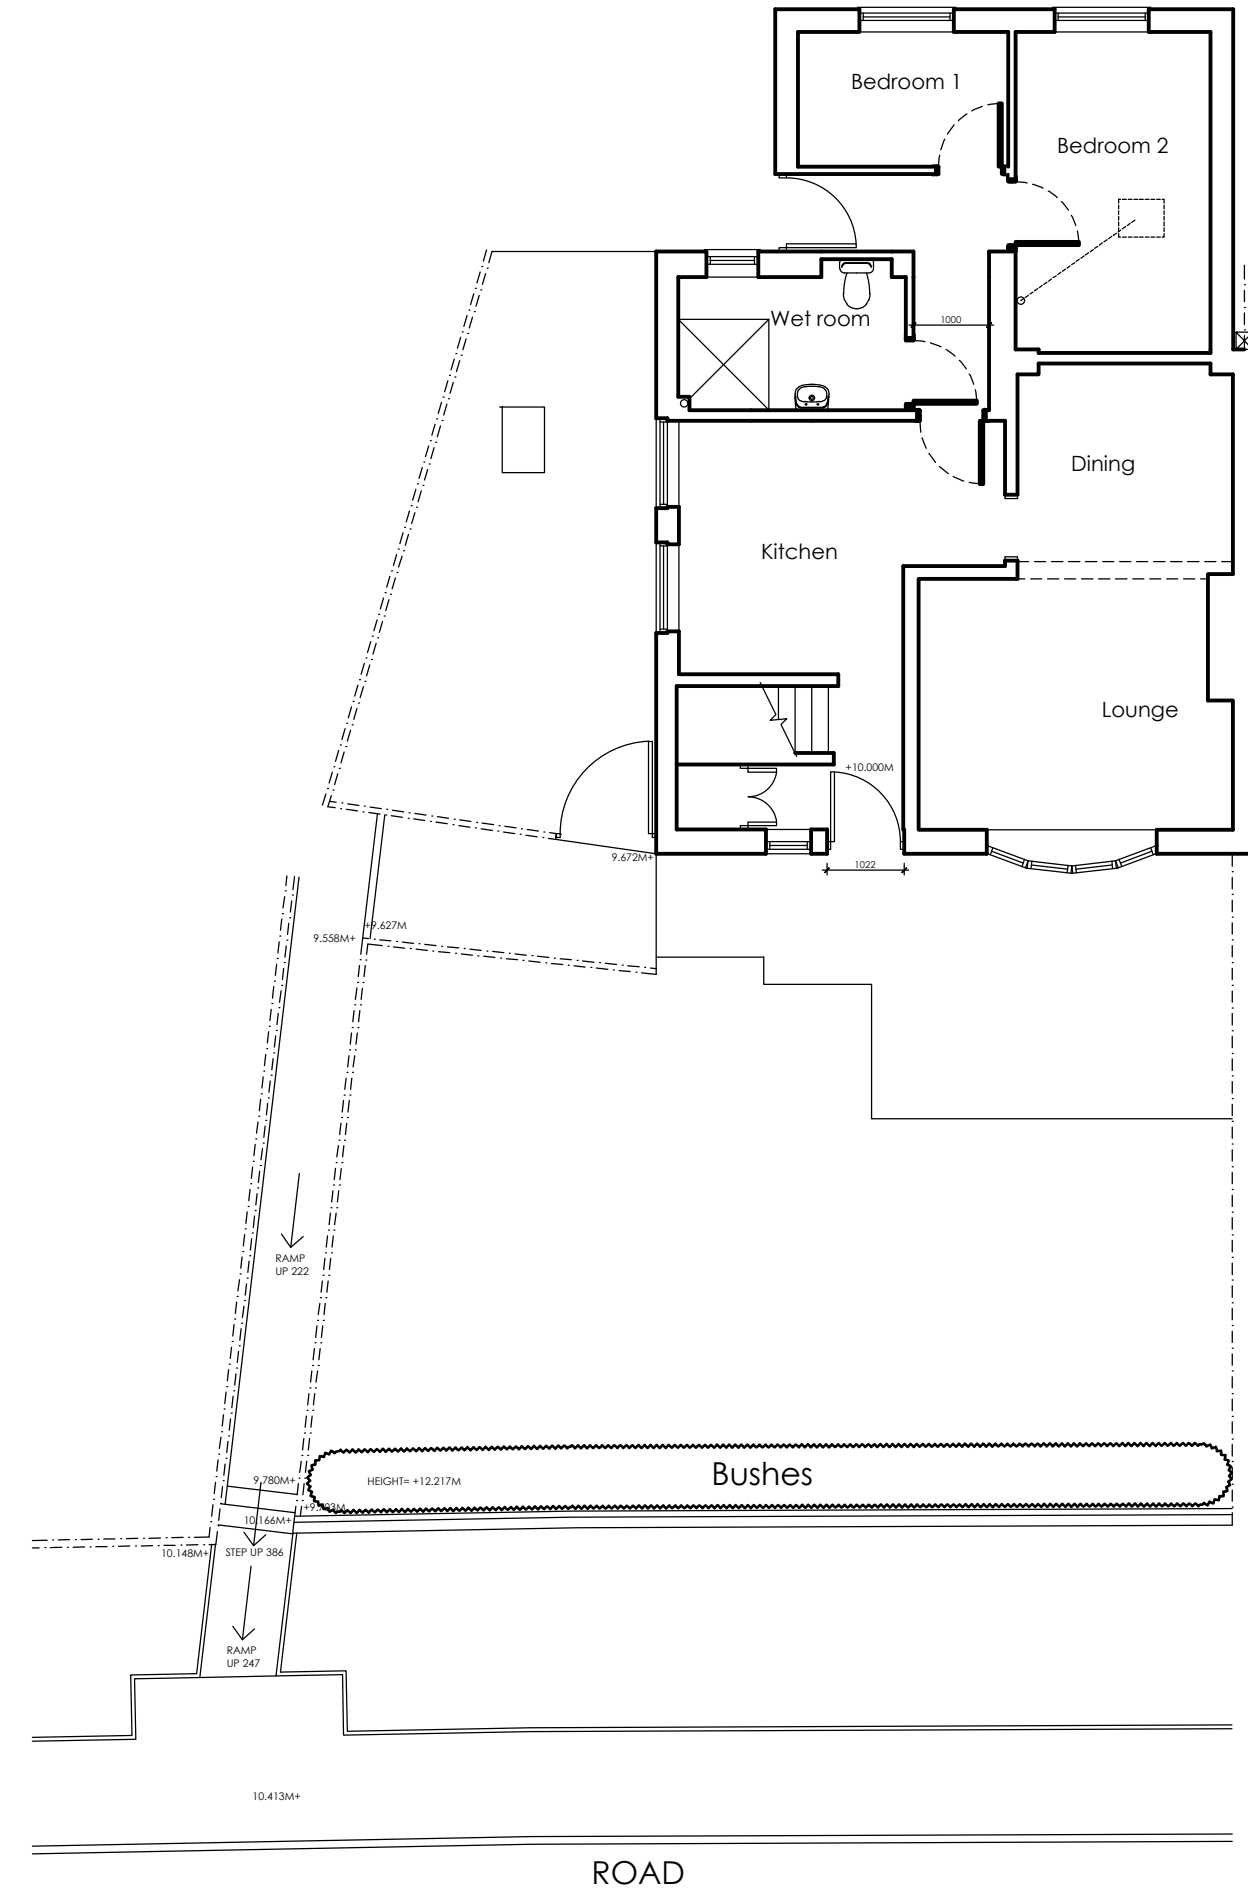

PROPOSED GROUND FLOOR PLAN
SCALE 1:50

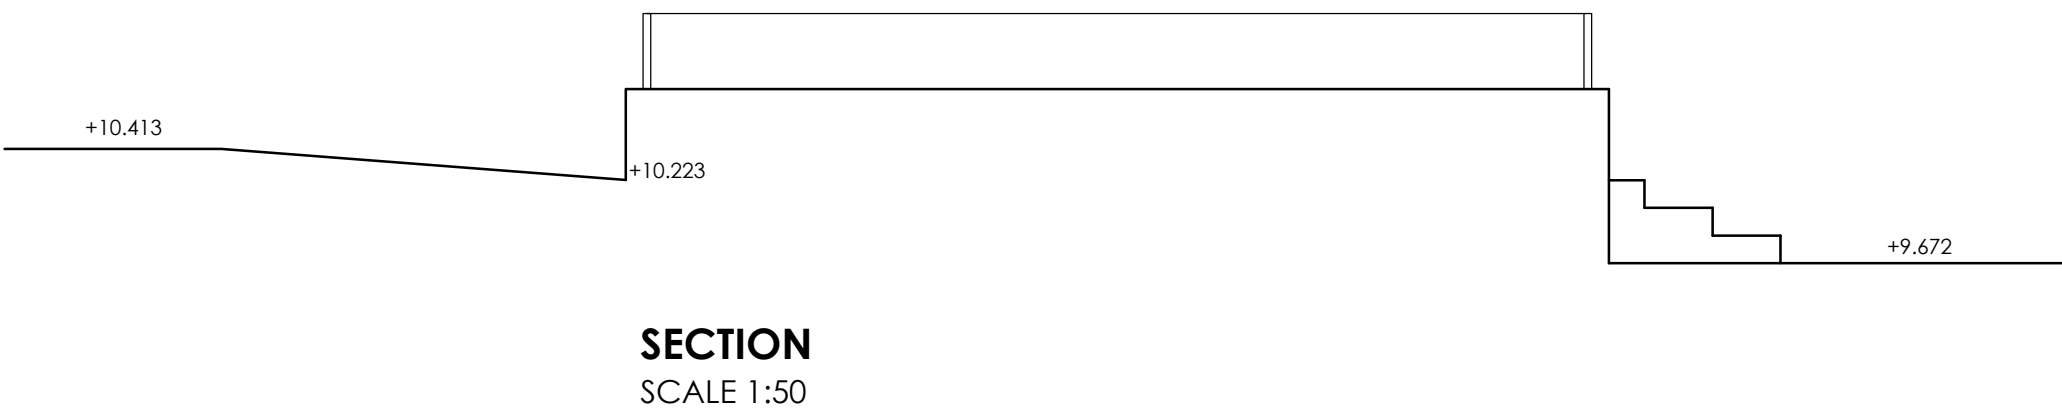

EXISTING GROUND FLOOR PLAN
SCALE 1:100

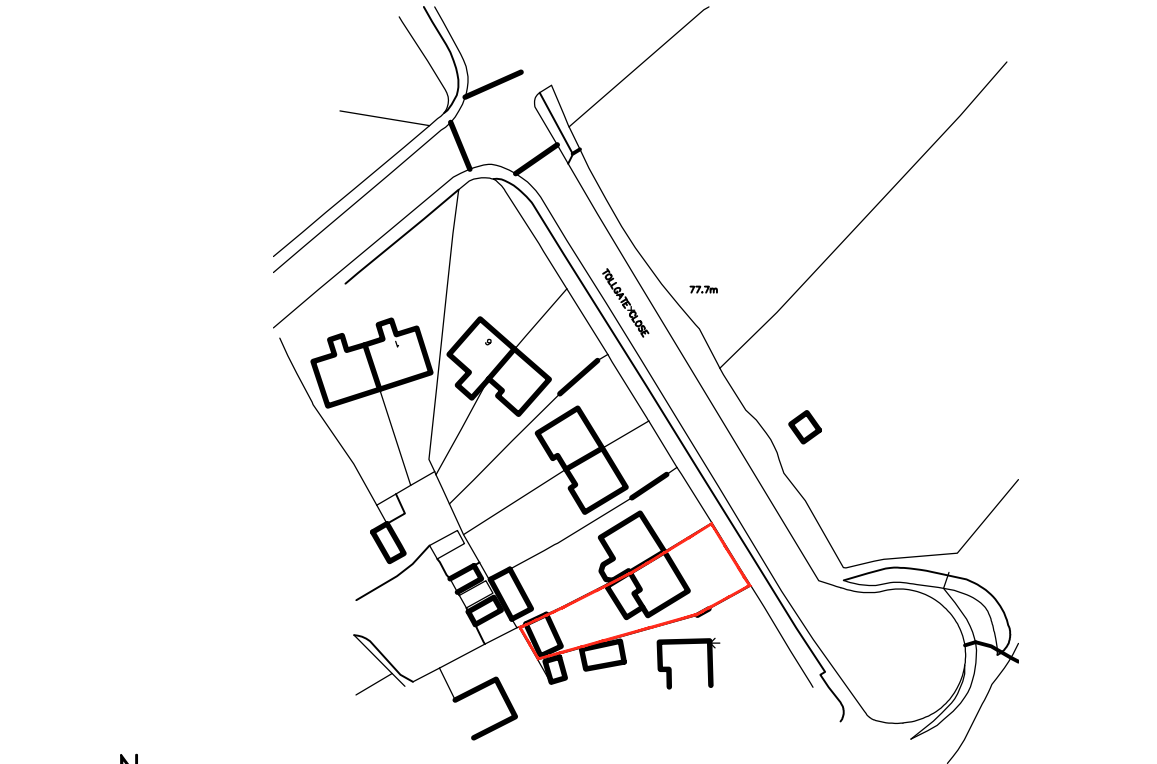

LOCATION PLAN
SCALE 1:1250



BLOCK PLAN
SCALE 1:1250

 White Agus Architectural Services			OFFICE ONE, DRILL HALL, 11 EASTGATE, BARNSELEY, S70 2EU			Phone: 01226 208482 Email: info@whiteagus.co.uk Web: www.whiteagus.co.uk					
Project.					Client.						
PROPOSED WORKS AT 16 TOLLGATE CLOSE SHAFTON, S72 8QX					MS CLAIRE HEMINGWAY						
Drawing Title.					Date.		Scale.				
HARDSTANDING					MARCH 2026		1:50 & 1:100 @ A1				
					Ref.		Dwg. No.		Rev.		
					23-158		04		B		
Date		Suffix	Description			Date		Suffix	Description		
13/03/2026		A	REVISED TO CLIENTS REQUIREMENTS								
23/06/2026		B	REVISED FOR HIGHWAYS								