

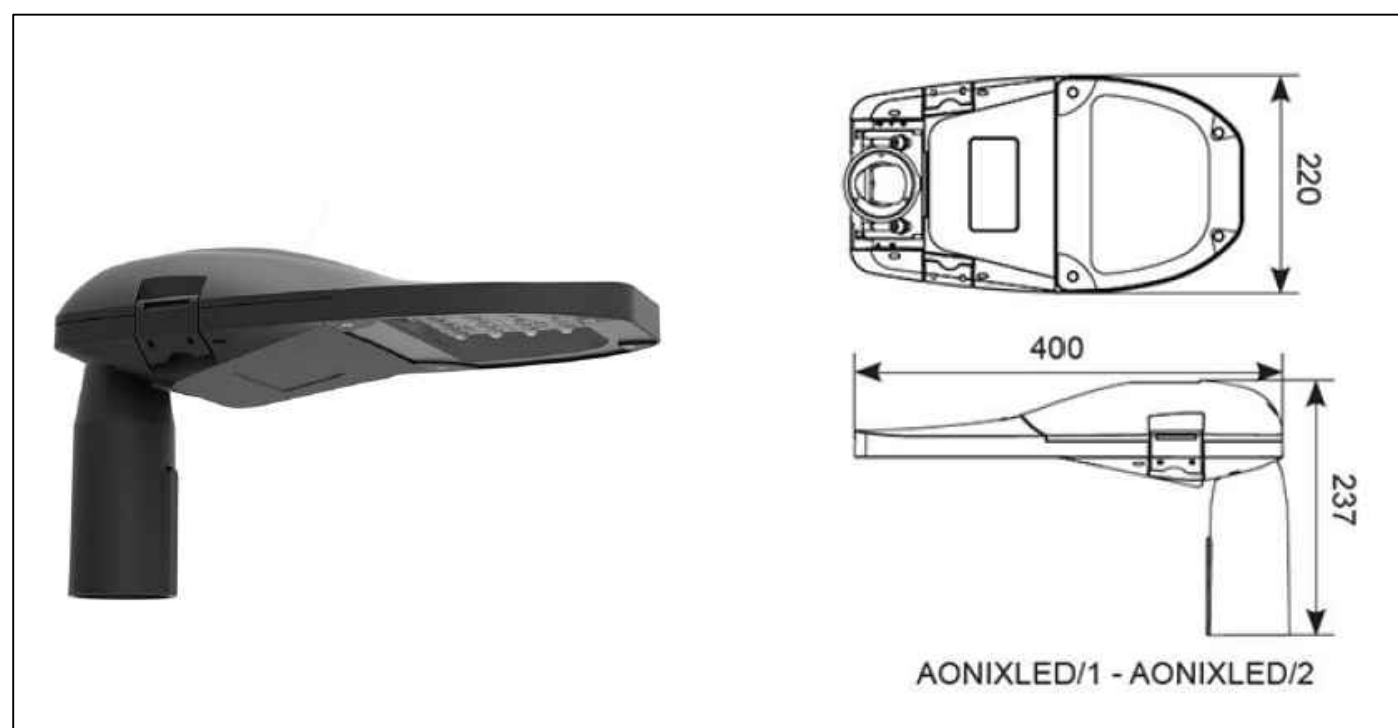
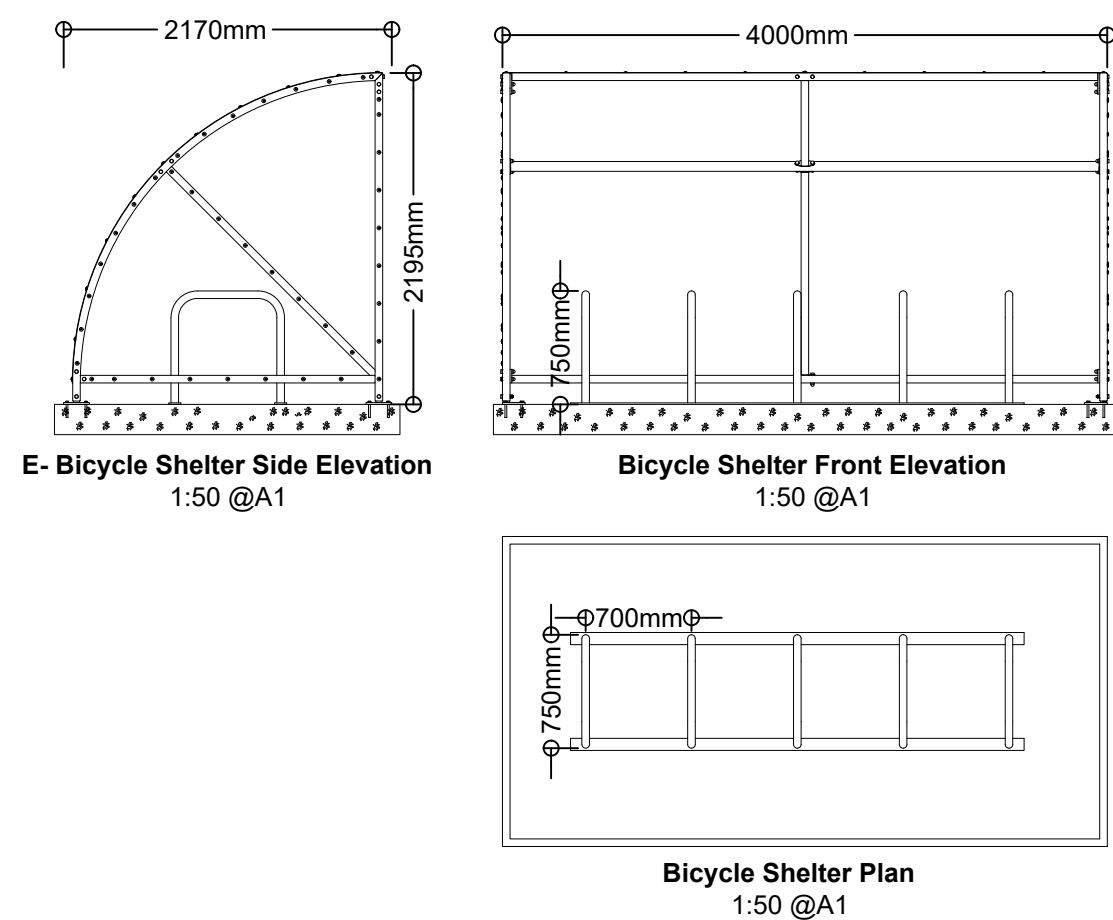


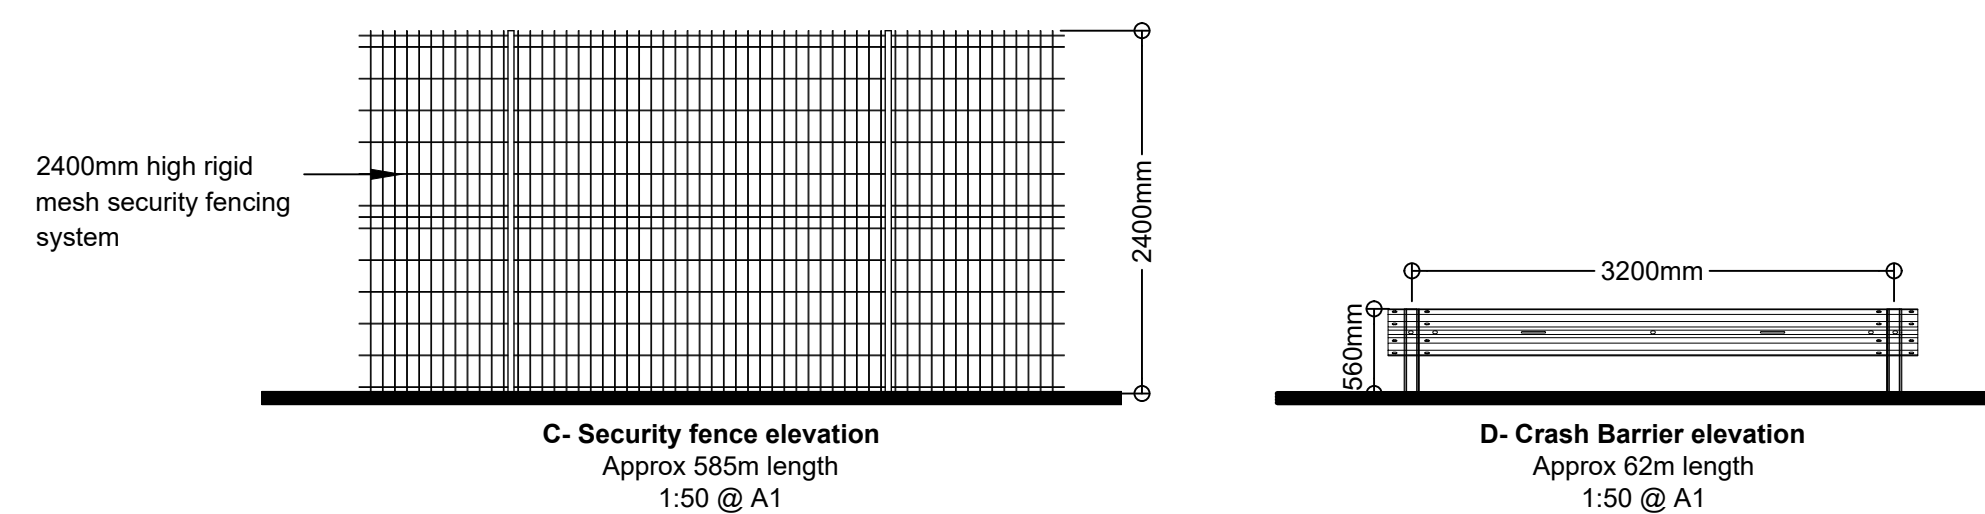

● LP Lamp post
NTS

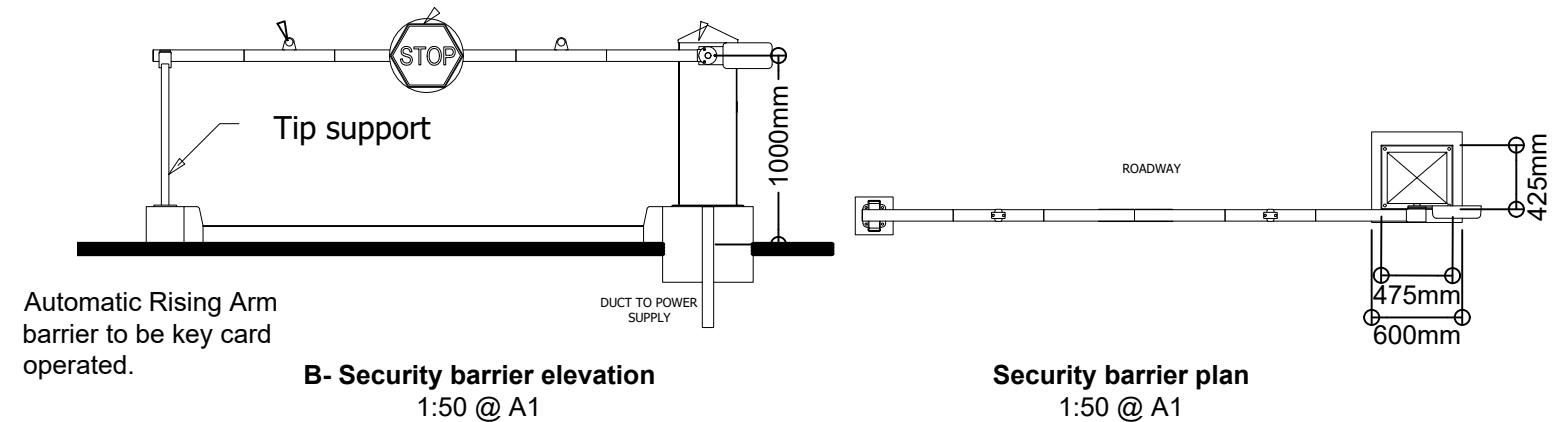

Overview	
Redline area	- 20405m ²
Built form	- 3024m ²
Parking spaces	- 316
Electric charging	- 26
Disabled parking	- 10
Motorcycle	- 18
Bicycle	- 60

This drawing has been prepared for CONSTRUCTION purposes only and should not be used for any other purpose.

This drawing may be subject to amendment whilst seeking approvals from the Local Authority. Work undertaken prior to completion of the drawing is at the client's risk.

Any surveyed information incorporated within this drawing cannot be guaranteed as accurate unless confirmed by the client or the Local Authority.

Do NOT Scale from this drawing, if in doubt Ask

This drawing and copyright is the property of building link design ltd and should not be used or reproduced in any way without express consent from the company.

Site boundaries taken from ordinance survey plan and are not to be used for legal purposes.

THE PROPERTY WALL EASE: ACT 1996

Where work is to take place on the adjacent property and adjoining building then notice must be served on the adjacent owner in accordance with the above act, 2 months prior to the commencement of the work. The following details must be included:

- Your name and address together with the building address.
- A clear statement of the nature of the work to be carried out.
- Full details of the proposal including plans where appropriate.

CONSTRUCTION STATUS

H - Updated following planning officer comments	09-06-21 BN
G - General Update	26-03-21 BN
F - Bicycle shelters relocated	23-03-21 BN
E - Updated following client comments	20-10-20 BN
D- Data box added	01-09-20 BN
C - General Updates	21-08-20 BN
B - Additional bike spaces and charging points added	24-06-20 BN
A - Sit updated following client comments	09-06-20 BN
Amendments	

client

Cranswick Convenience Foods

project

New carpark and outbuilding at
Cranswick Convenience foods
Barnsley

drawing

Proposed phase 1 layout

date June 20 drawn BN checked


scale As noted @A1 drawer no dwg no **3448-02H**

buildinglinkdesign

15 Thorne Road, Doncaster, DN1 2HG
Tel: (01302) 321199 Fax: (01302) 730166
Email: info@buildinglinkdesign.co.uk
www.buildinglinkdesign.co.uk

Building Link Design Limited
Company reg. 4377549

bld
ARCHITECTS

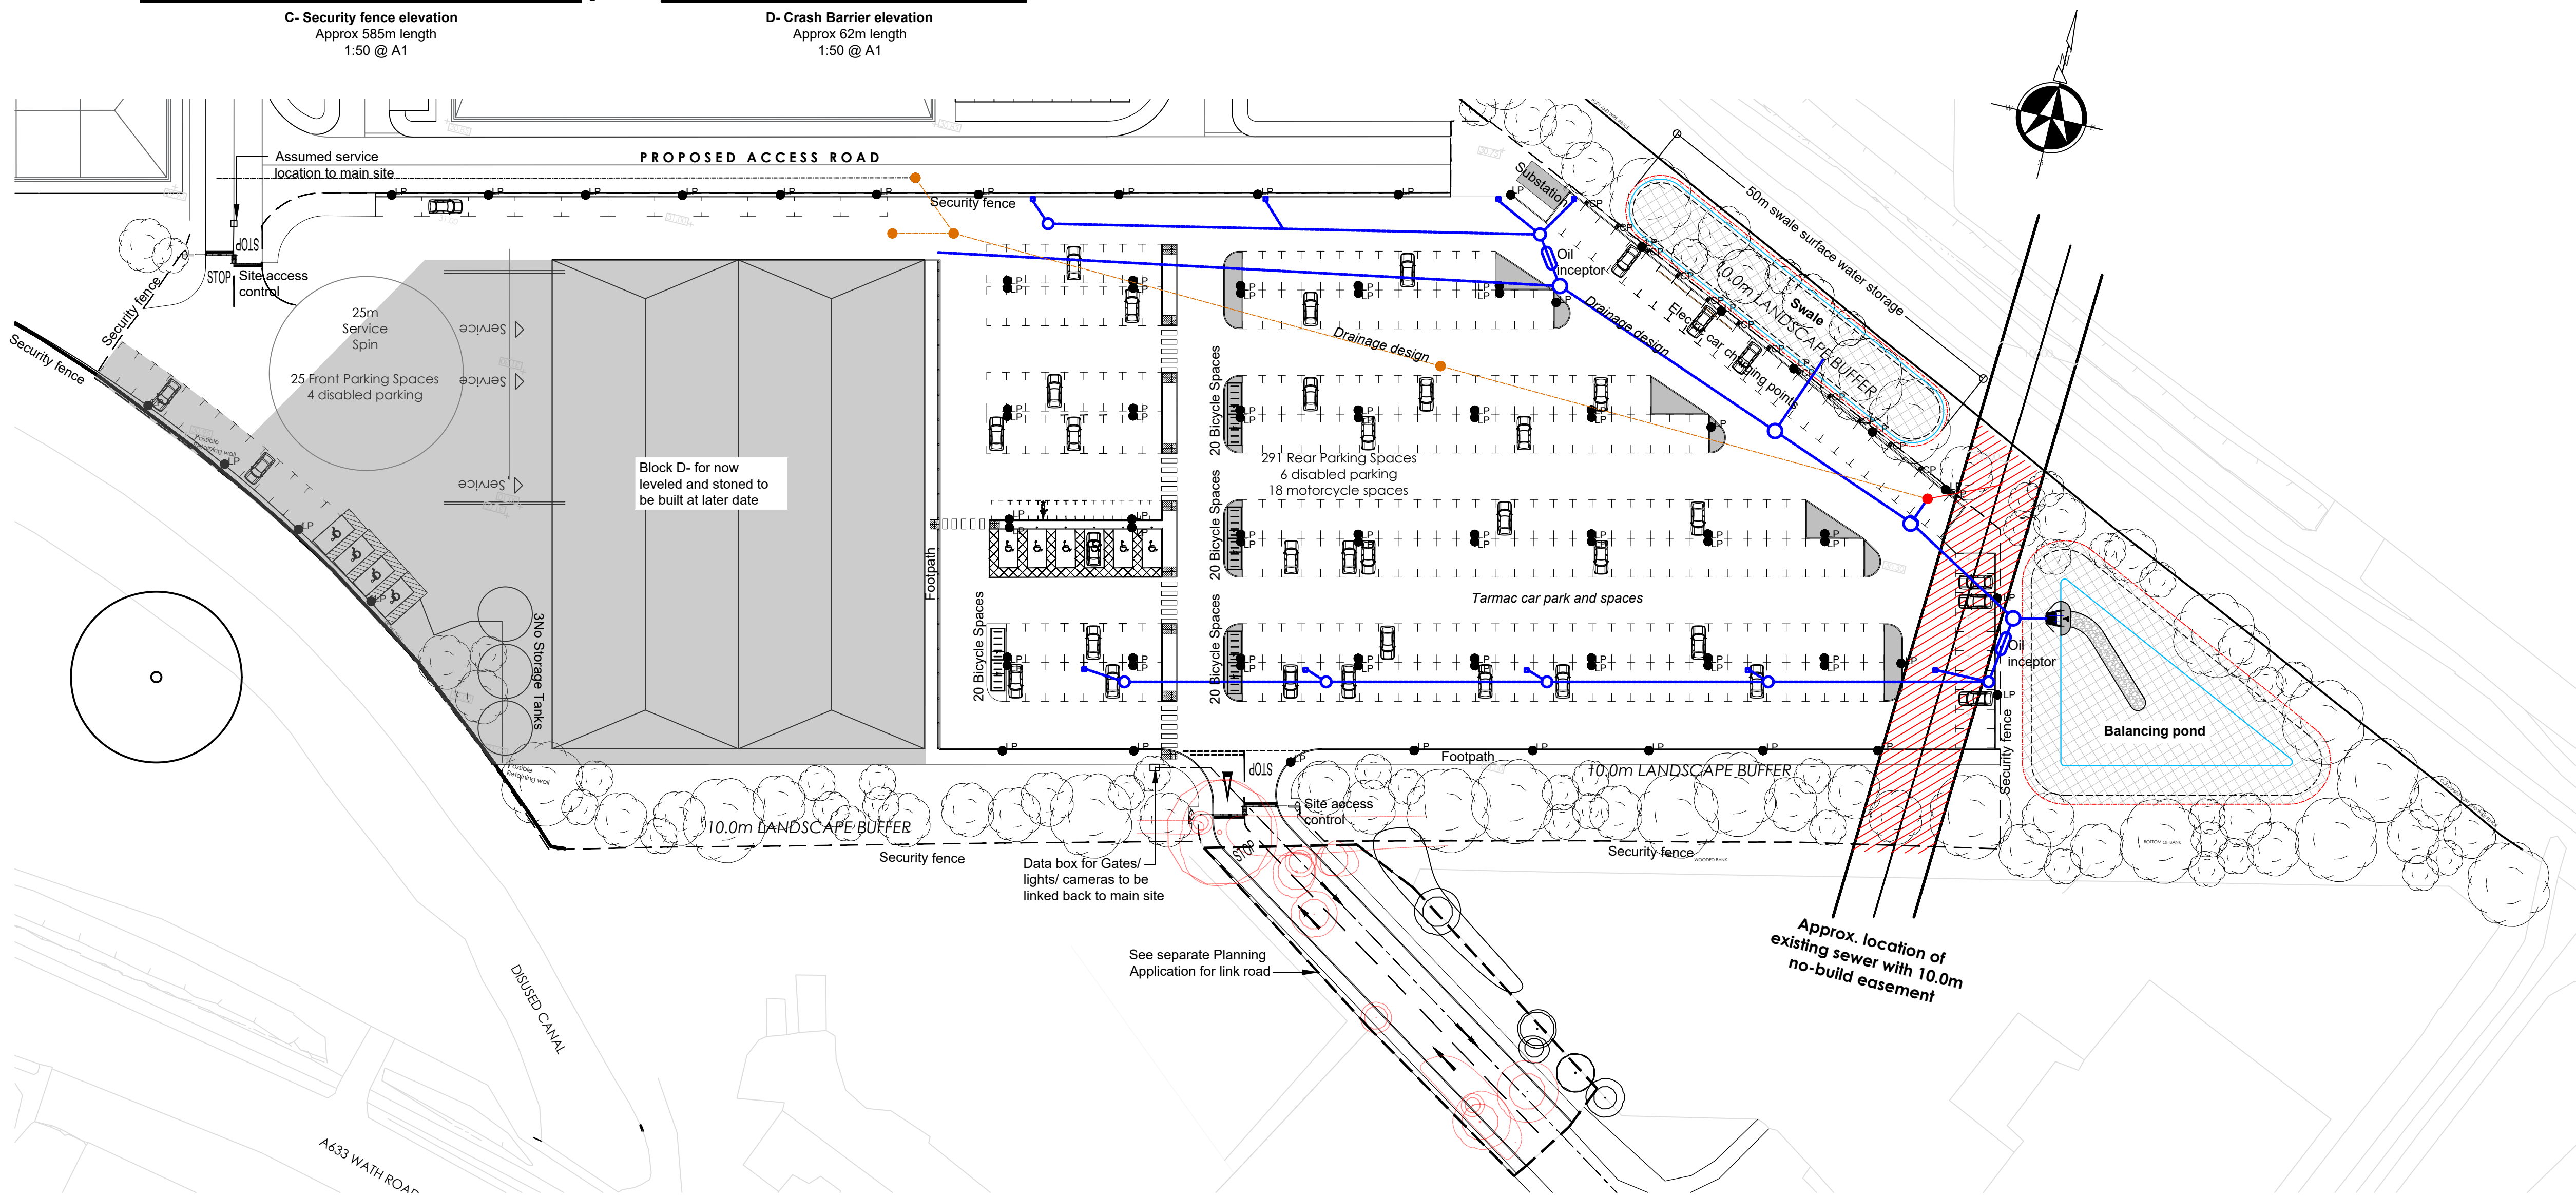

Proposed Site Plan
1:500 @A1