




SIDE ELEVATION


FRONT ELEVATION

SIDE ELEVATION


REAR ELEVATION

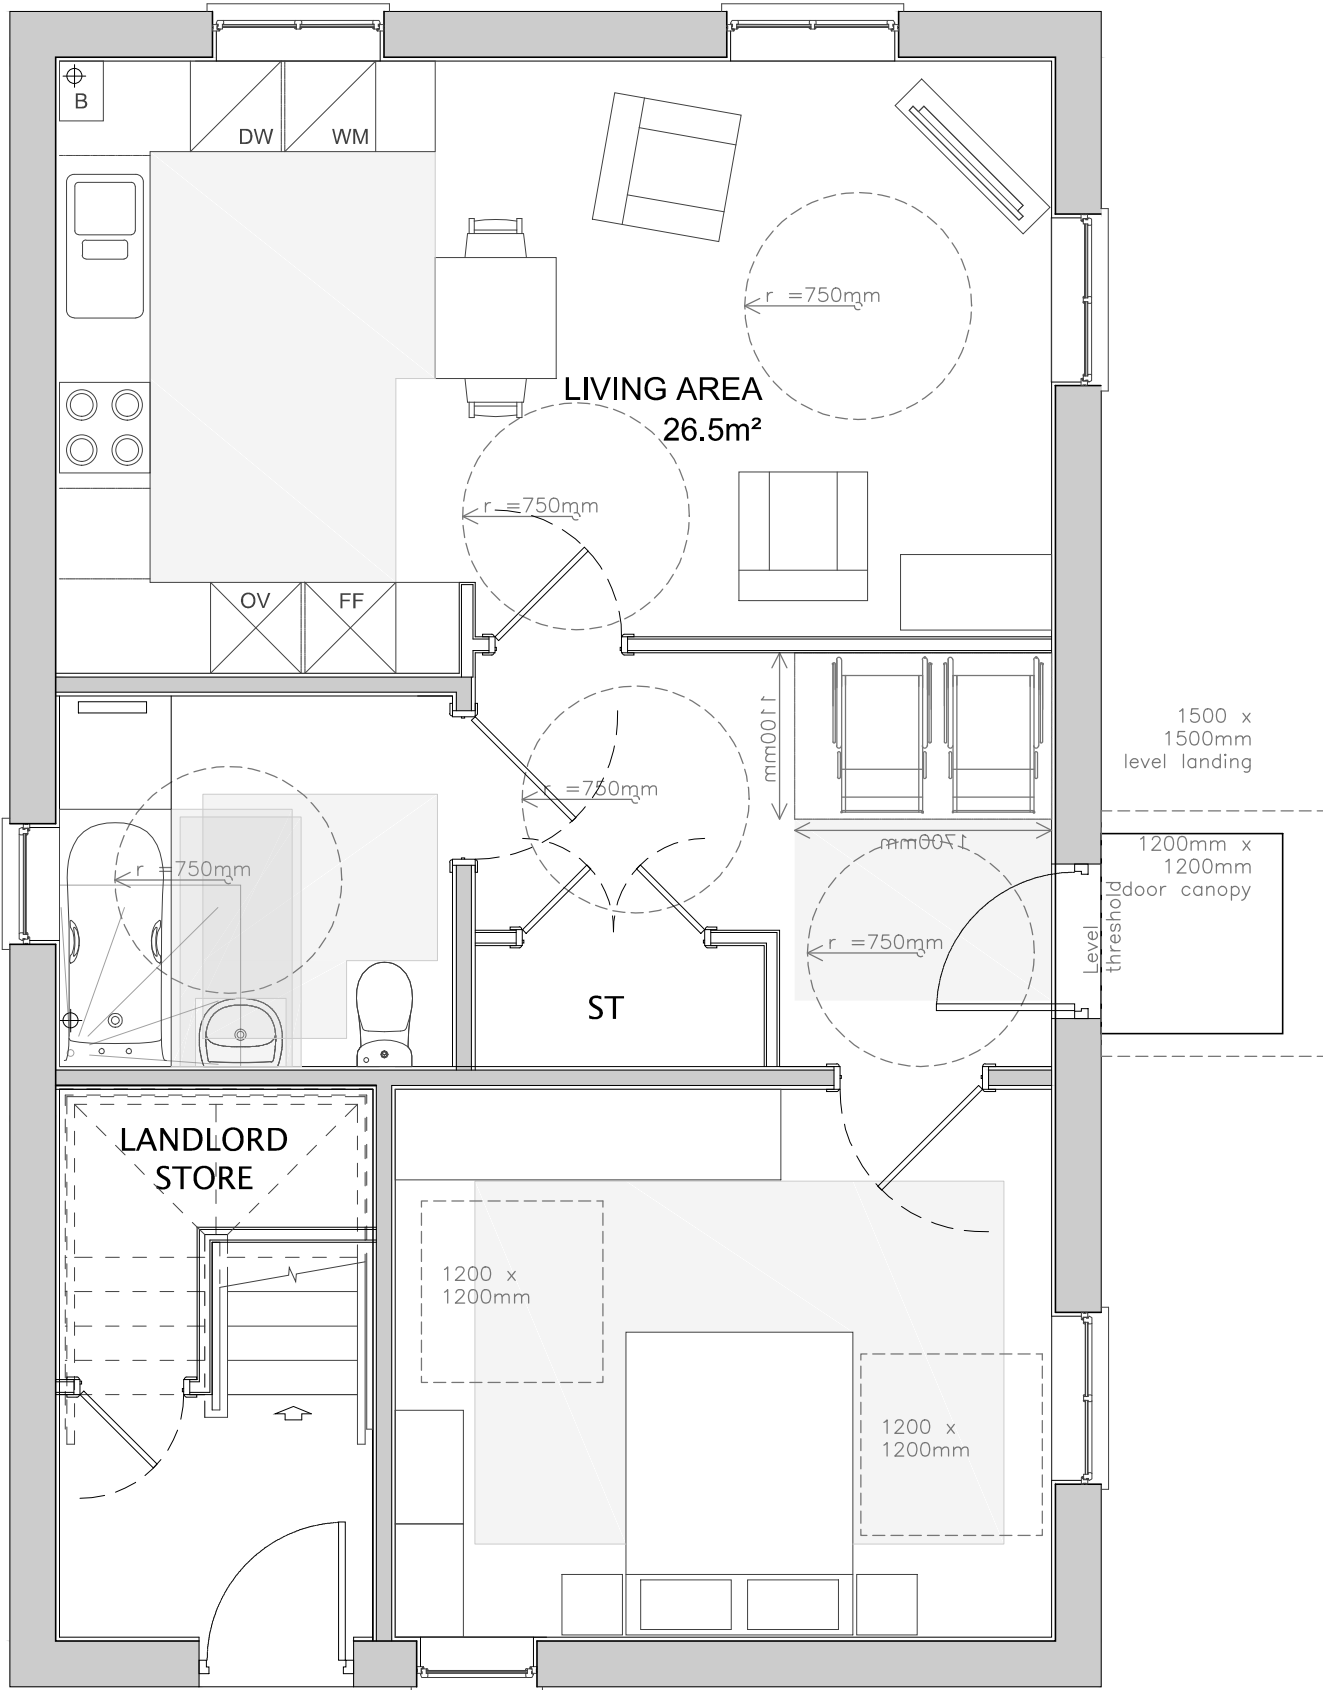




GROUND FLOOR

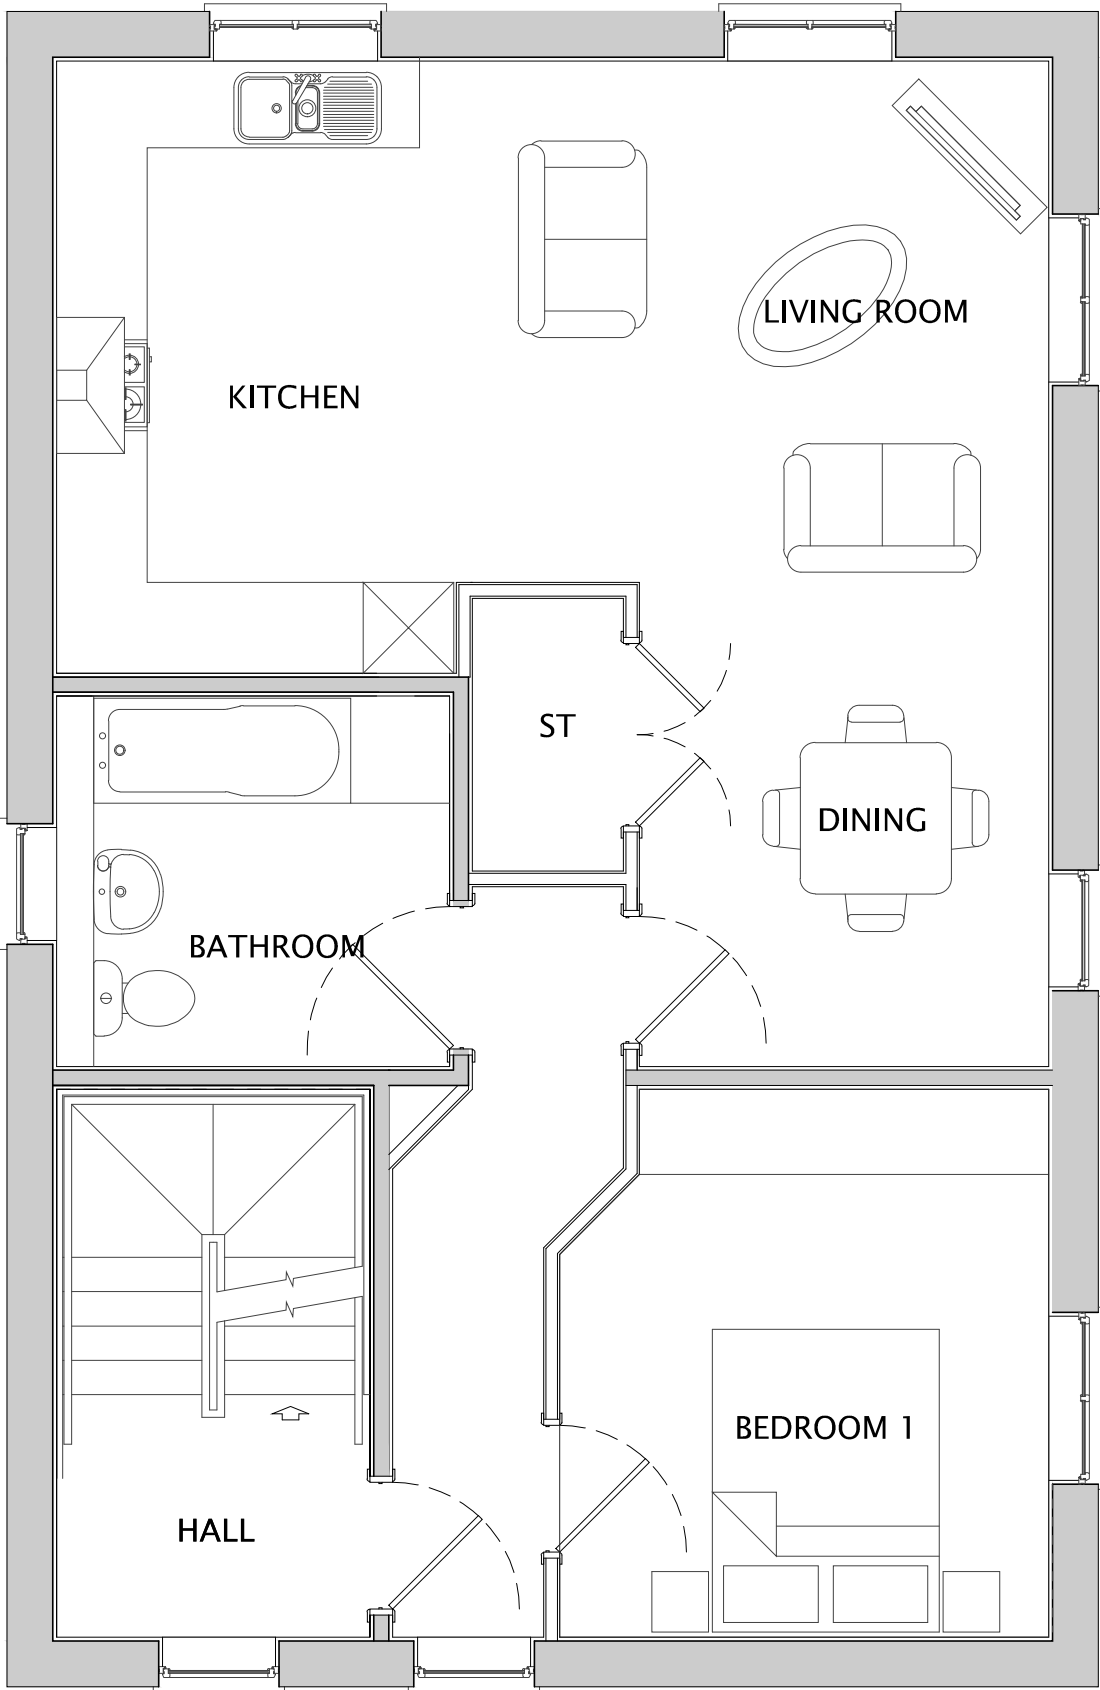

FIRST FLOOR

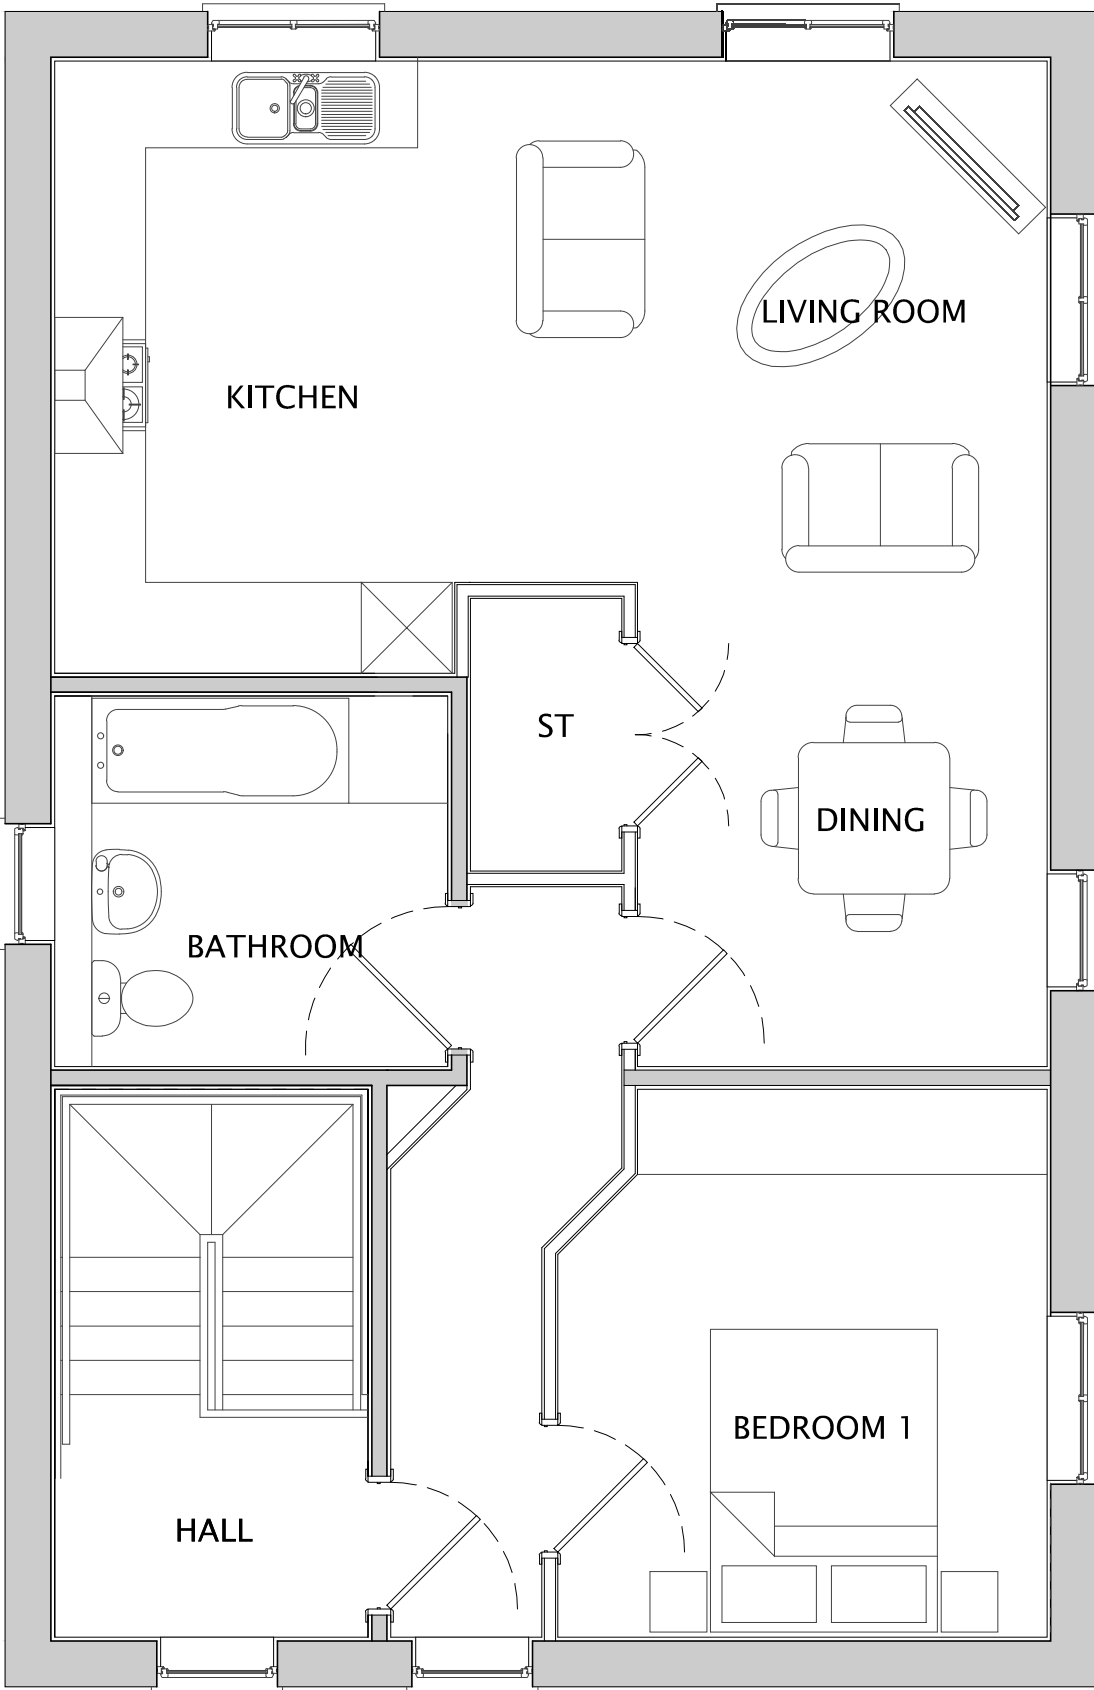

SECOND FLOOR

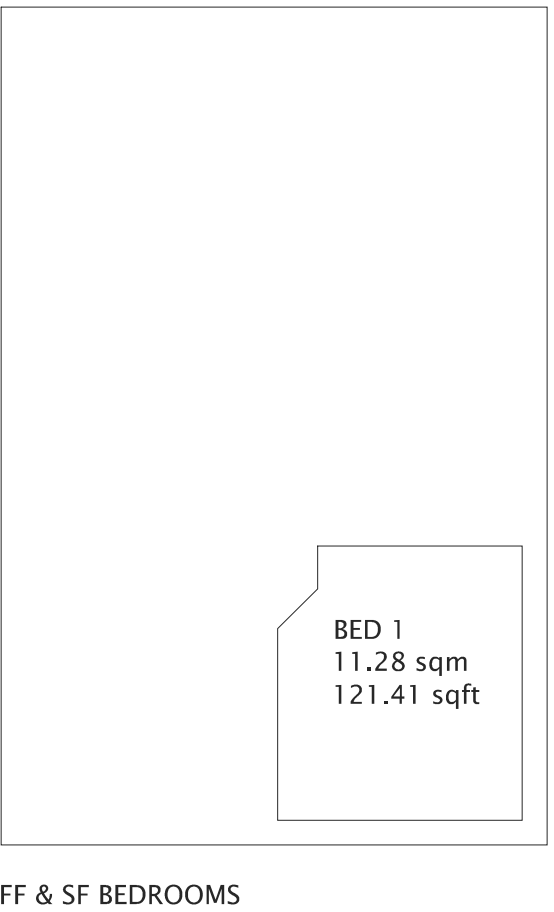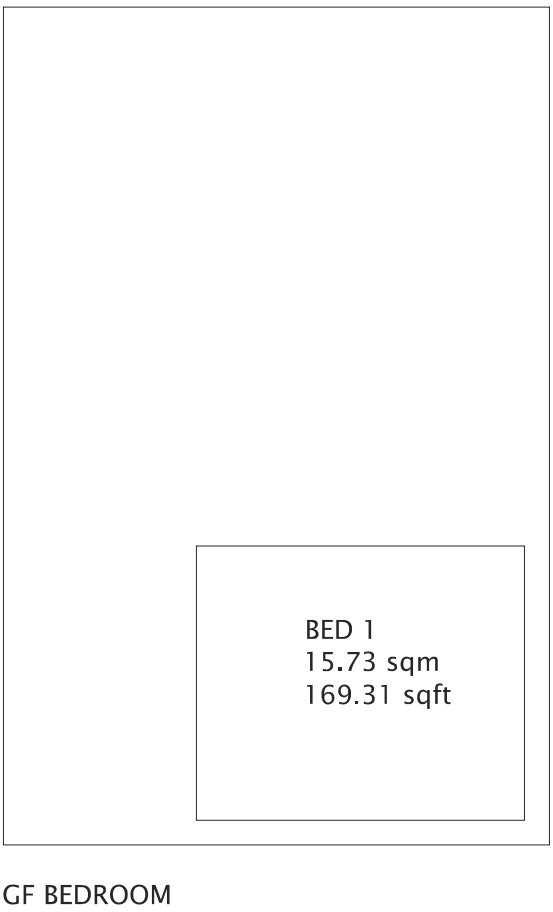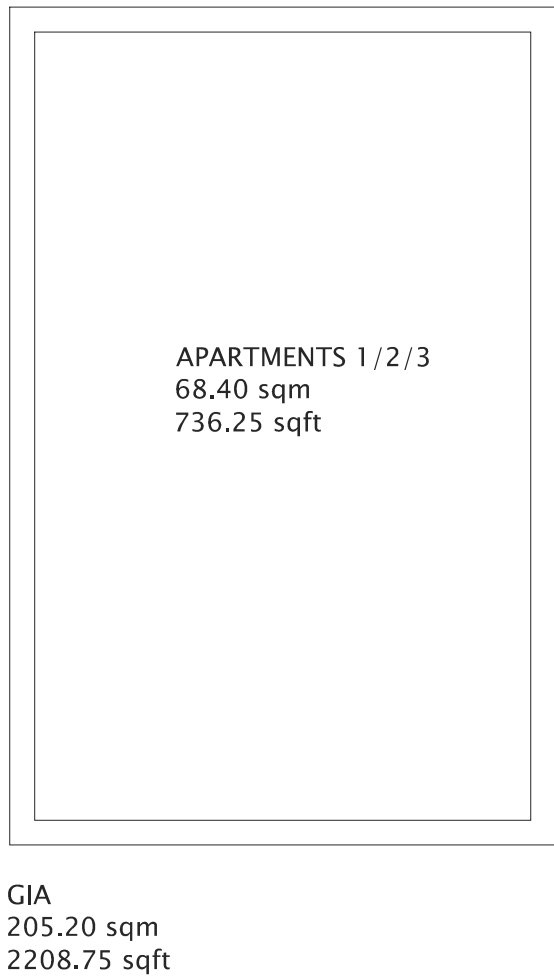

A 21.02.23 House type floor areas added THS LM				
Rev	Date	Description	Drawn	Check
				
Architecture Planning Urban Design Landscape				
CLIENT: NETHERTON HOMES			DRAWING NUMBER: P08:4145:1019A	
PROJECT: EAST OF WAKEFIELD ROAD, MAPPLEWELL			SCALE @ A1: 1:50	
DRAWING: SQUIRE PLANS & ELEVATIONS			DRAWN: THS	DATE: SEPT 22
			CHECKED: LM	DATE: SEPT 22
JRP Associates 14 Mariner Court, Calder Park, Wakefield, WF4 3FL				
T 01924 383322 E info@jrpassoc.co.uk W jrpassoc.co.uk				