
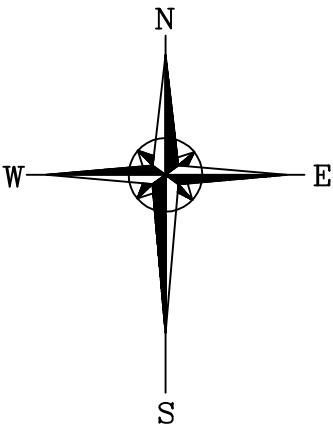


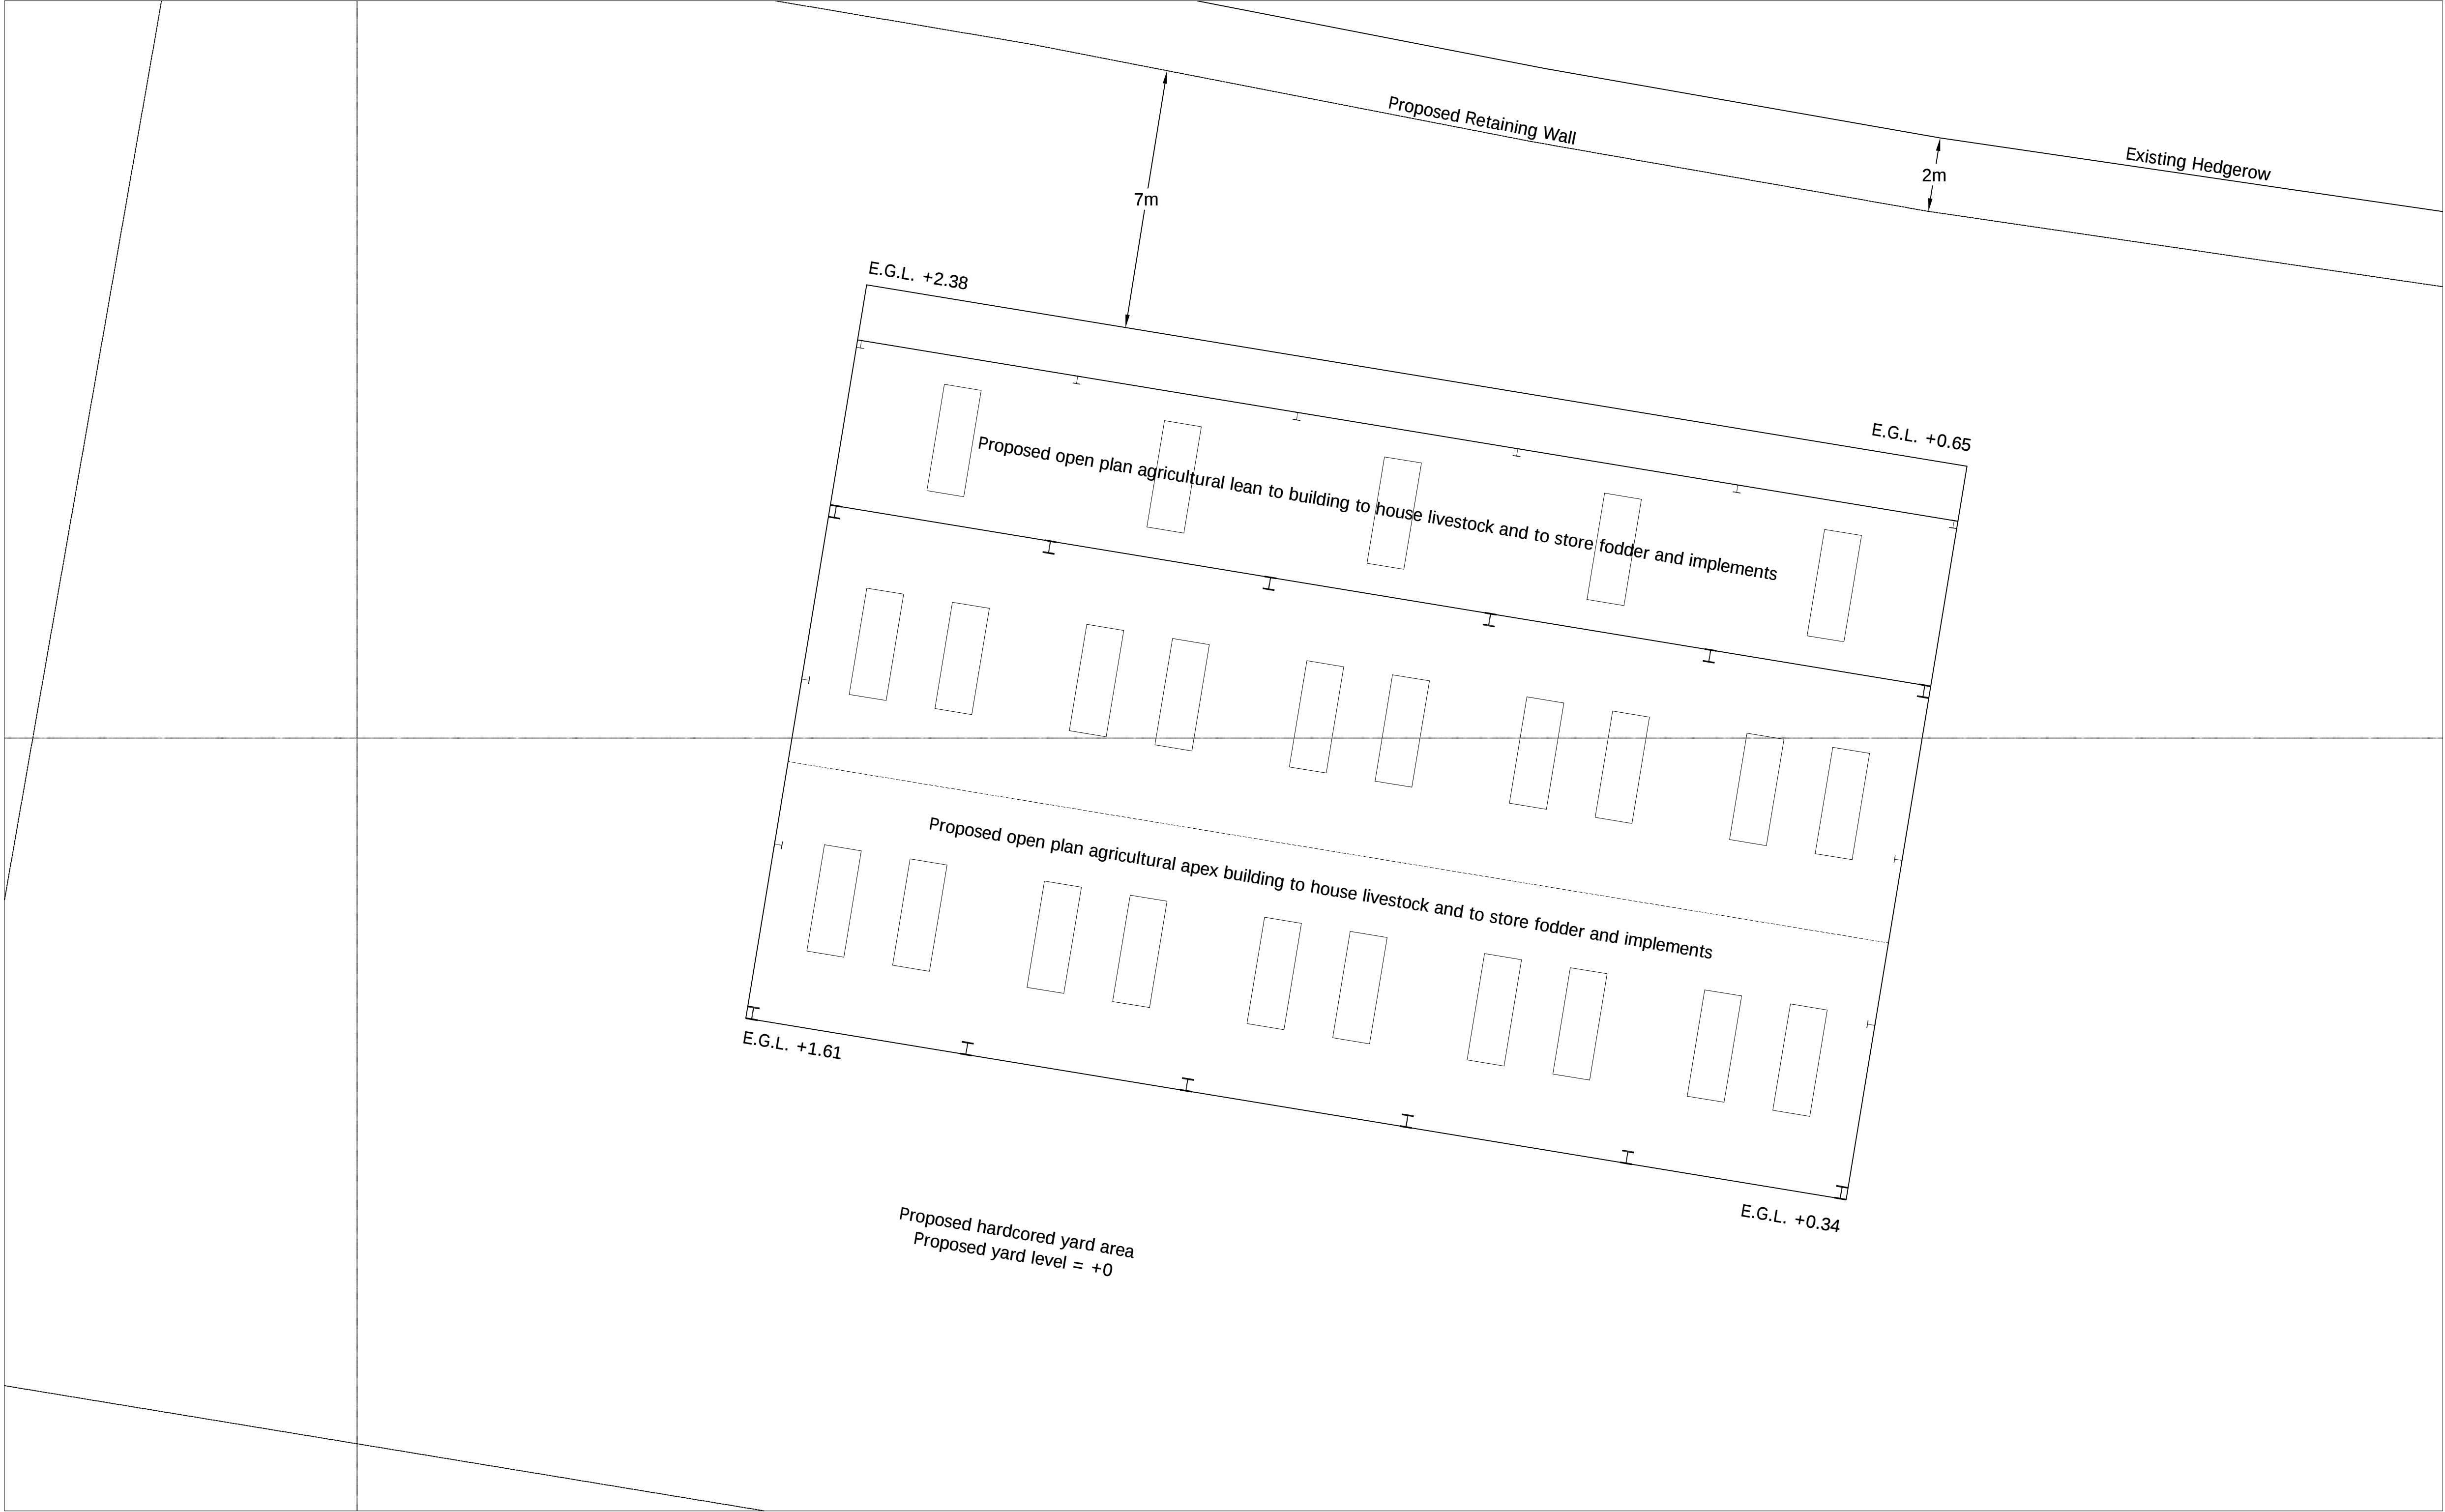

Rev.	Revision Description	Drn	Chkd	Appd	Date
© Copyright					
A & H STRUCTURES LTD					
Narlow Works, Thorpe, ASHBOURNE. DE6 2AT Tel: 01335 350419 Fax: 01335 350533					
Client: Mr & Mrs Saynor Highwood Farm, Off Shay Lane, Walton, Wakefield. WF2 6PR					
Project: Proposed Agricultural Building At Land South of Wood Nook Farm, Hood Green, Barnsley. S75 3HA					
Title: Roof Plan					
Drawn by: Dianne Brown		Designed by:		Checked:	
Date: 15/03/2016		Index No.:		Approved:	
Scales: 1:100 @ A1					
Drawing No: 1123-005				Revision B	