


Notes_

PLANNING



GROUND FLOOR PLAN_
AS PROPOSED_
Scale 1_50

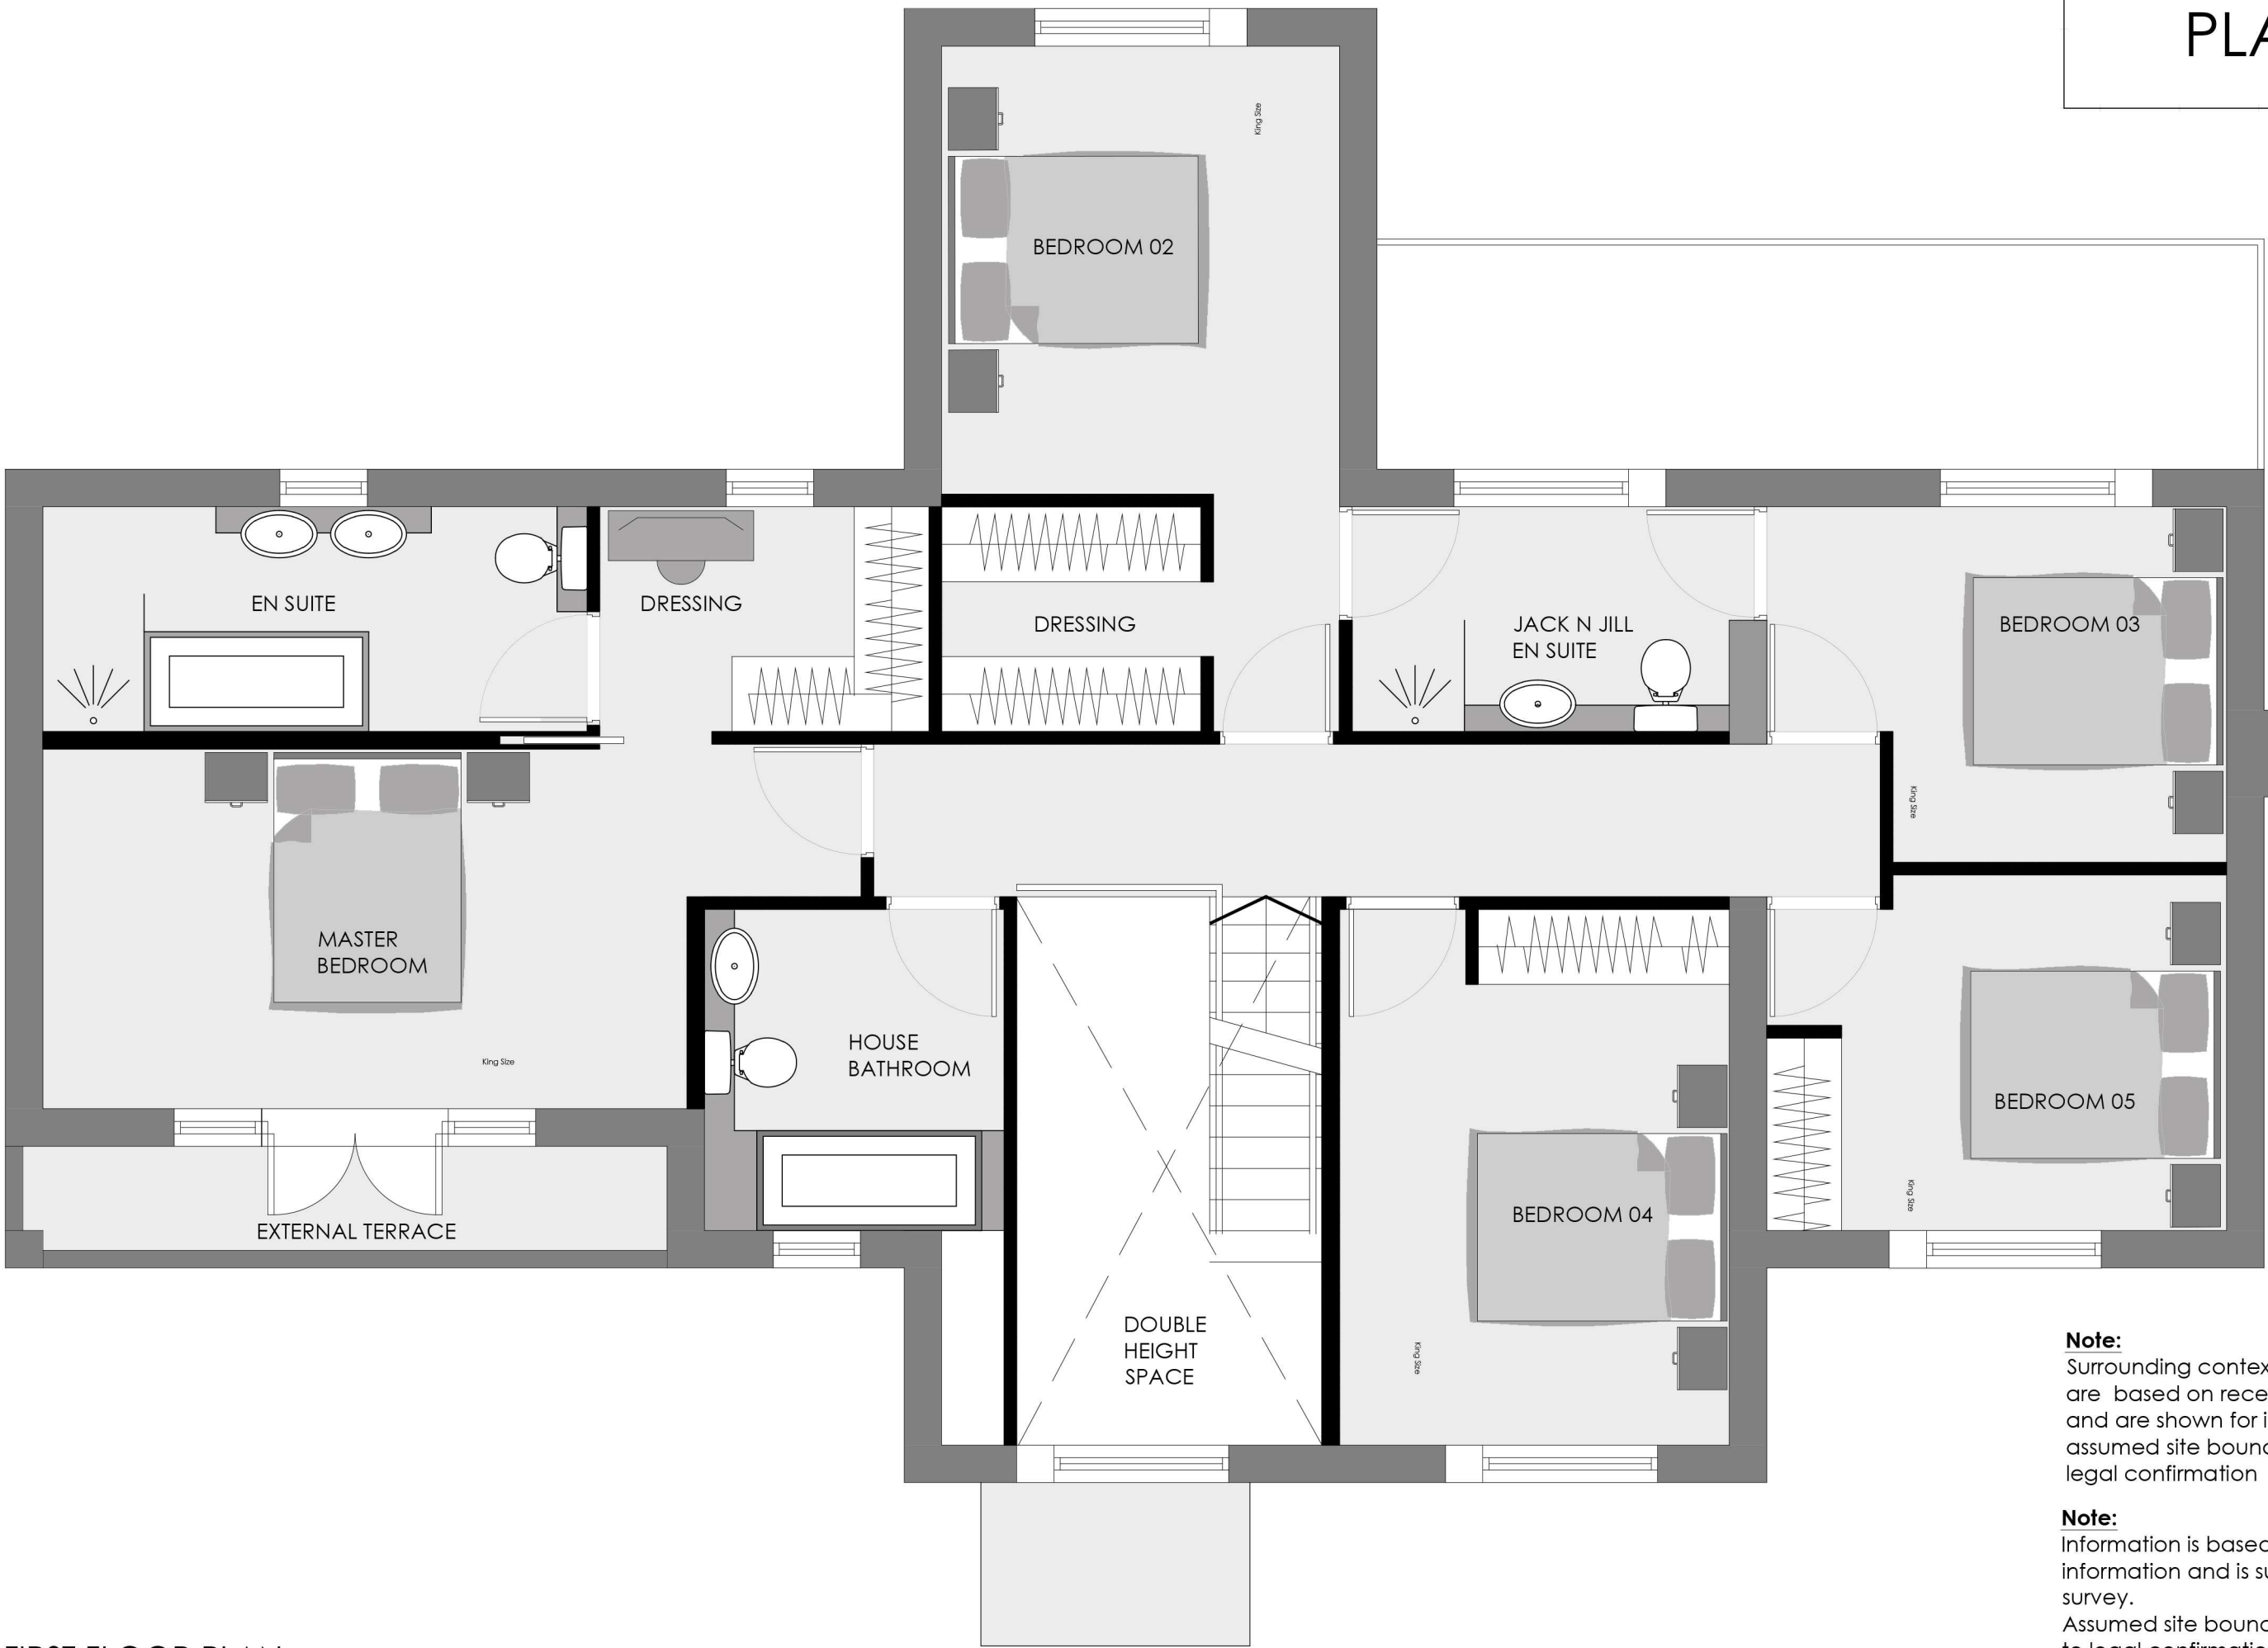

FIRST FLOOR PLAN_
AS PROPOSED_
Scale 1_50

Note:
Surrounding contextual buildings and information are based on received ordinance survey drawings and are shown for illustrative purposes only, assumed site boundary is subject to confirmation to legal confirmation

Note:
Information is based on OS map and received information and is subject to full topographical survey.
Assumed site boundary and site constraints subject to legal confirmation.
All Legal easements and extent of existing underground services locations are subject to confirmation.

Rev_	Date_	Amendment_	By_	App'd_
------	-------	------------	-----	--------

Eight_

OneTwo

Architects

Tel_ +44 [0]7761 570735
Email_ mail@eightonetwo.co.uk
www.eightonetwo.co.uk
Studio A5, Brooke's Mill, Armitage Bridge, Huddersfield, HD4 7NR

Drawing Status_
PLANNING

Client_
H&E HOLDINGS LTD



Project_
PROPOSED RESIDENTIAL DEVELOPMENT, LAND @ 241
MANCHESTER ROAD, MILLHOUSE GREEN

Drawing Title_
AS PROPOSED FLOOR PLANS, PLOT 01

Drawing Scale_	Drawn By_	Checked By_
1:50 1:100	JatL	JatL

Paper Size_	Drawn Date_	Checked Date_
A1	26/01/2021	05/03/2021

Drawing Number_
21_801 151

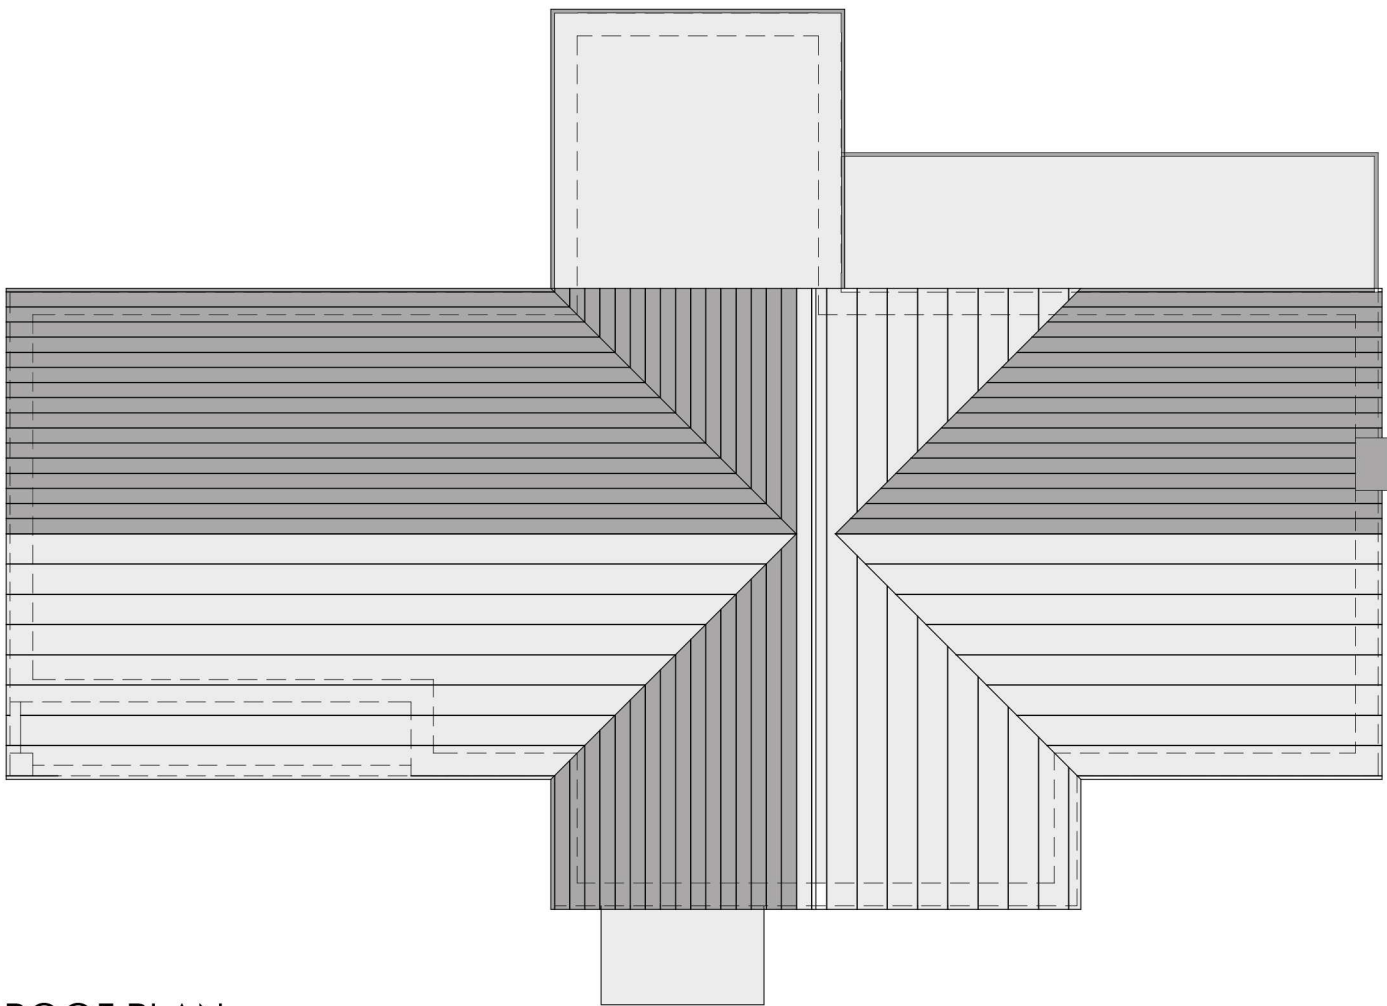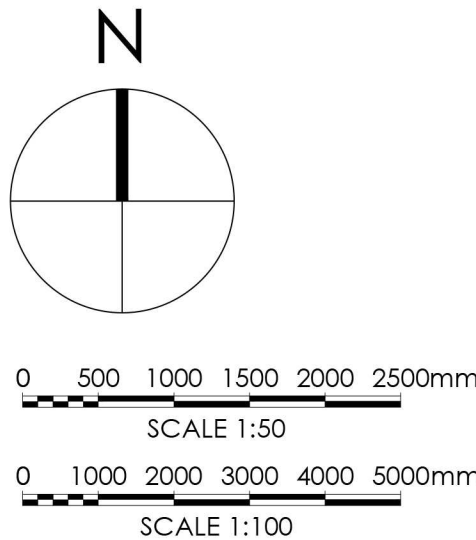

ROOF PLAN_
AS PROPOSED_
Scale 1_100