


Notes:  
 • This drawing is copyright.  
 • Do not scale dimensions from this drawing.  
 • This drawing is to be read in conjunction with all other relevant drawings.  
 • All discrepancies on this drawing are to be reported to the architect.  
 • Do not modify any element of this drawing.  
 • Use drawing only for purpose(s) issued.

North Sign / Key Plan

0 1 5 10 15 25m  
 1:500 Scale @ A1  
 1:1000 Scale @ A3

The following external model files are included within this drawing:

- Medium Shopping Unit (MSU)
  - Shopping Unit (SU)
  - Restaurant Unit (R)
  - Leisure Cinema
  - Leisure Other
  - MSCP
  - Ancillary
- Phase 2 Planning Boundary

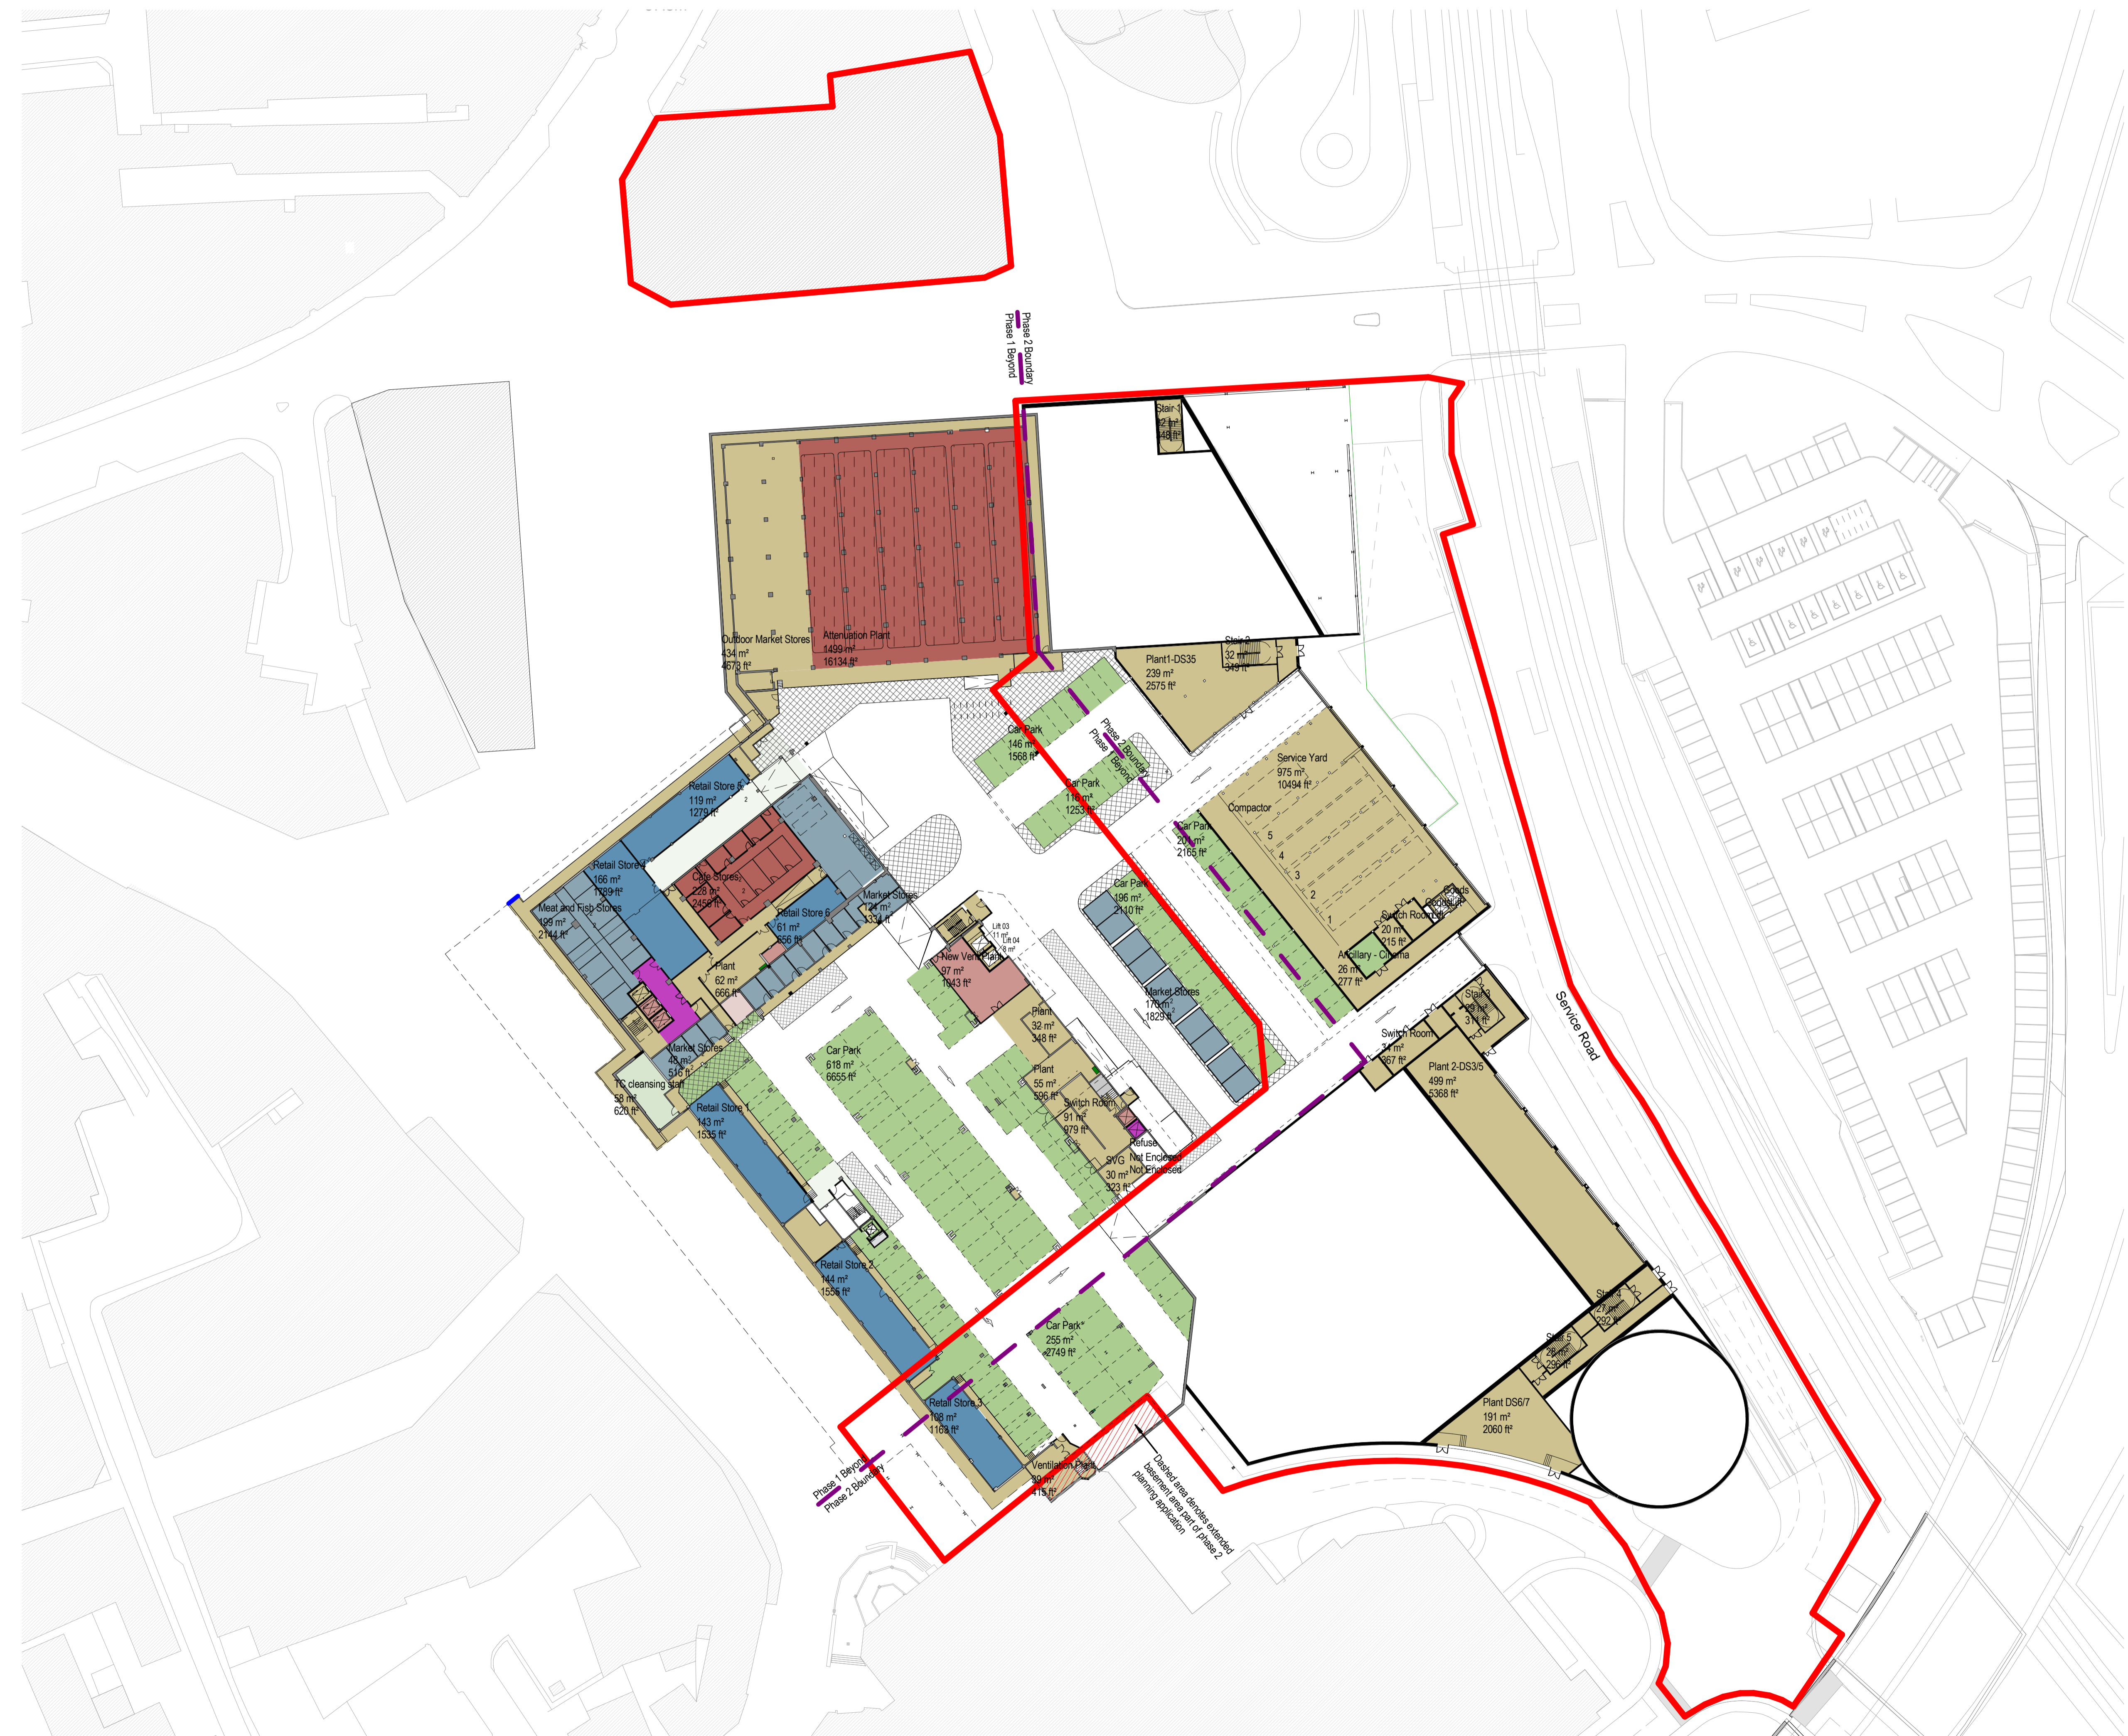

Rev	Date	Revision Notes	Drawn	Review
7	12/04/17	Planning Issue	PM	EA
6	16/03/17	Phase 2 areas added	EA	SL
5	03/02/17	Stage 3 for pricing	EA	SL
4	21/11/16	A3 scale added	EA	SL
3	18/11/16	Client Meeting	EA	SL
2	21/08/16	Stage 2 Issue - General Update	EA	SL
B	26/07/16	Updated with proposed GA plans	AG	SL
1	13/07/16	First Issue	CS	SL
A	09/06/16	Scale Bar & North Point added	AD	

Turner & Townsend

**BI** Intelligence Buildings Infrastructure  
 www.ibigroup.com

Project  
 Better Barnsley Town Centre

Drawing Title  
 Phase 2 Site Plan - Basement

Job Number 50727	Date Created 03/06/16	PAS 1192 Status Code -
Scale@A1/A3 1:500/1000	Purpose Planning	
Drawing Number BBTC_IBI_XX_A_F100_SP_B1	Revision 7	