

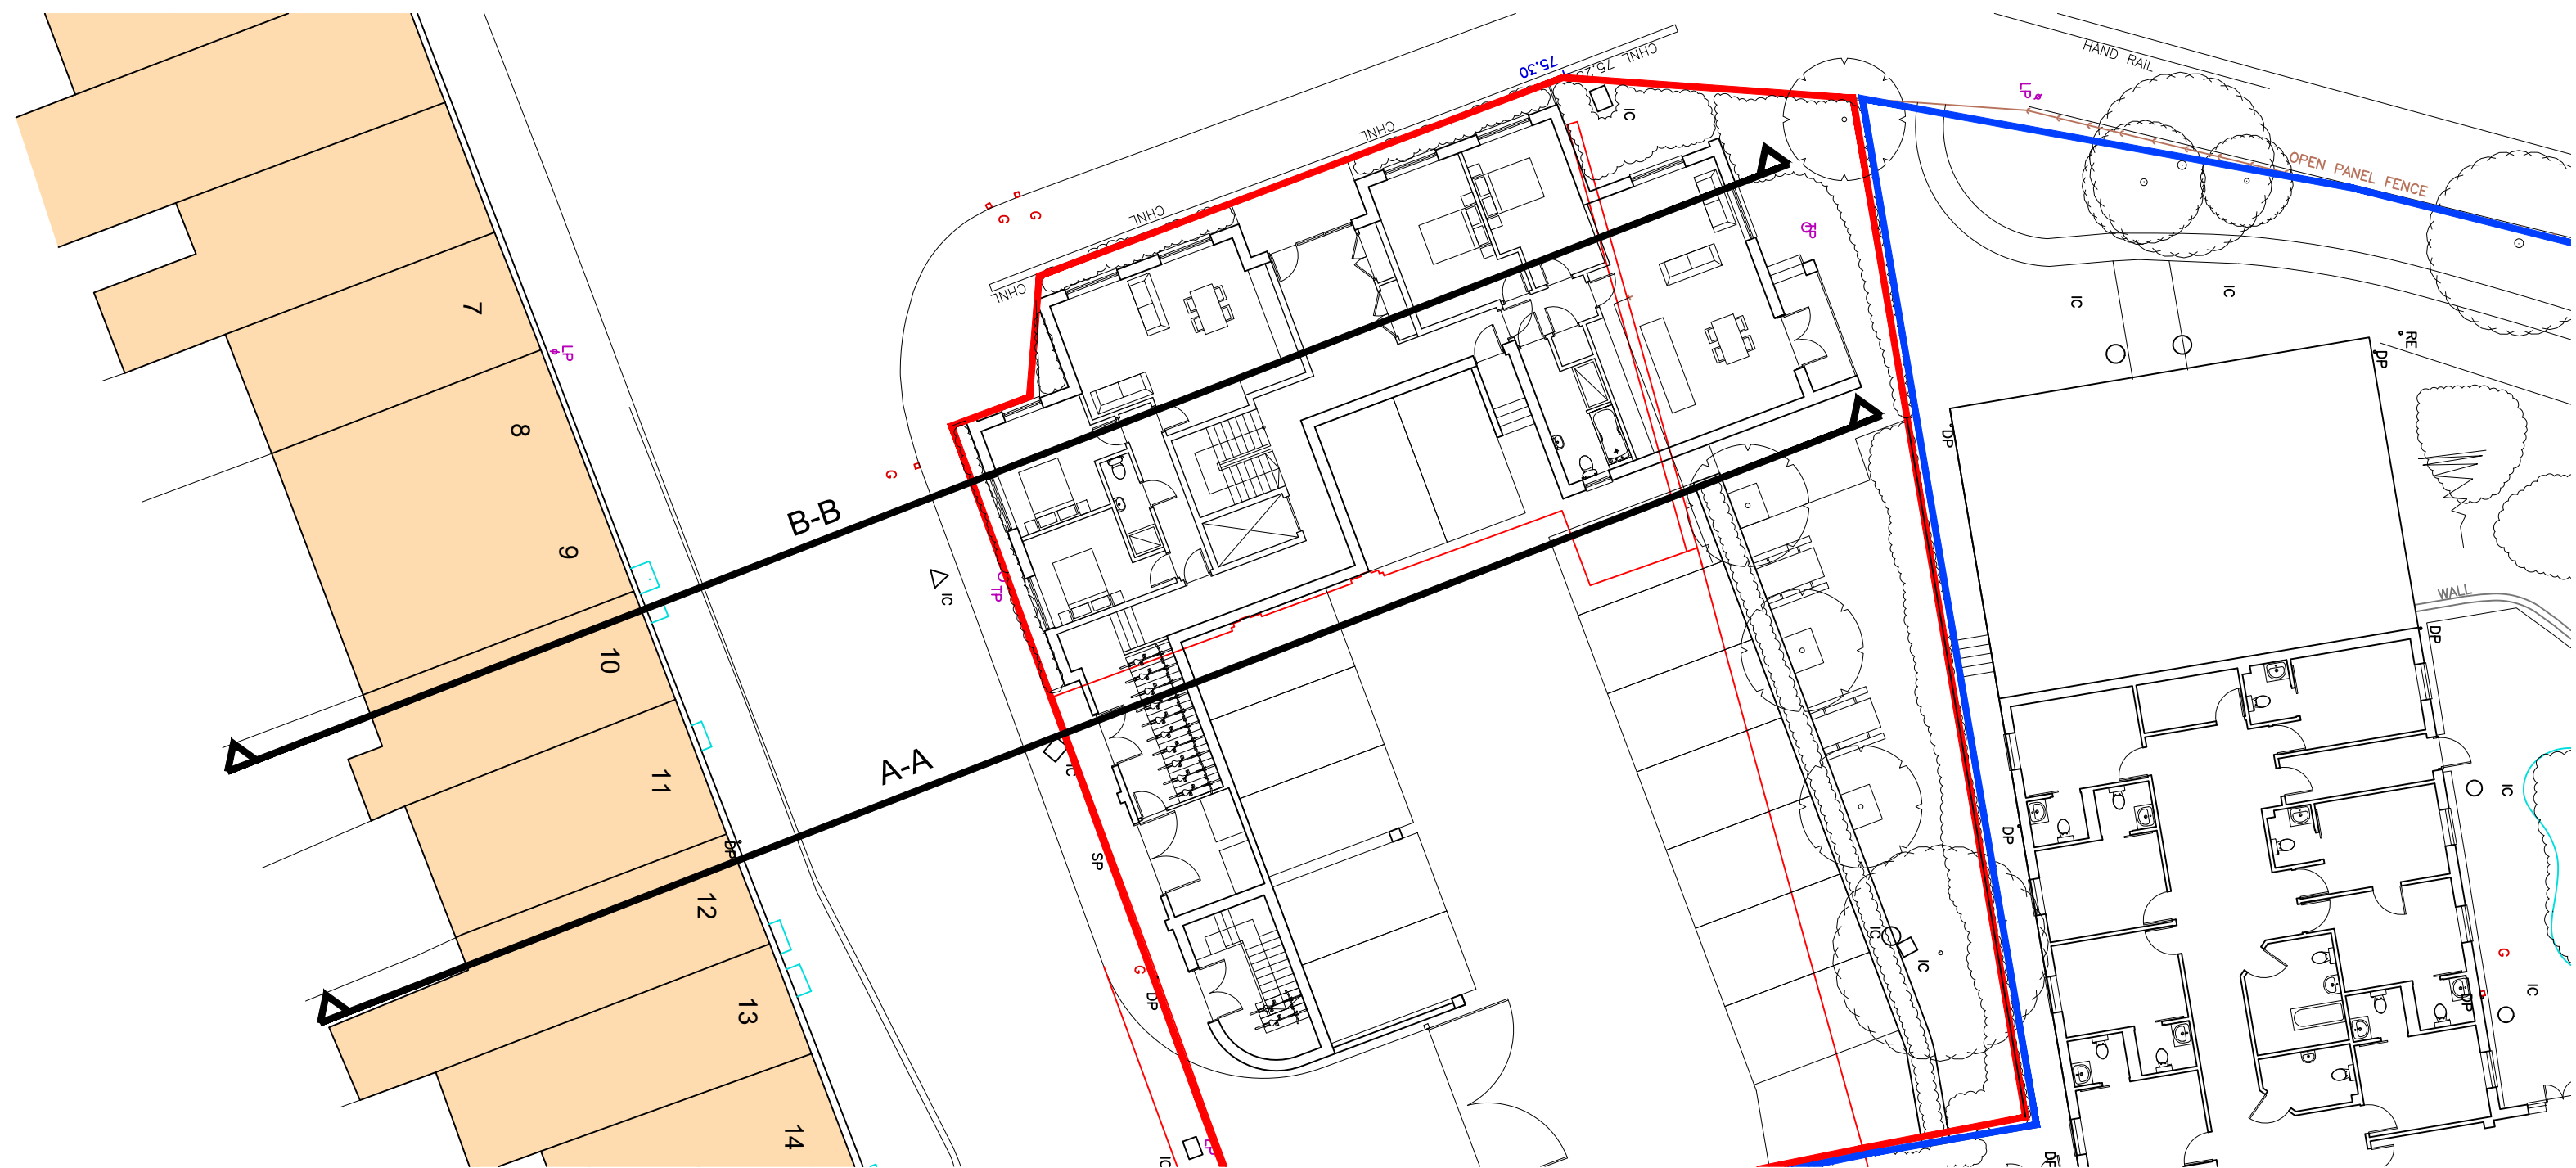
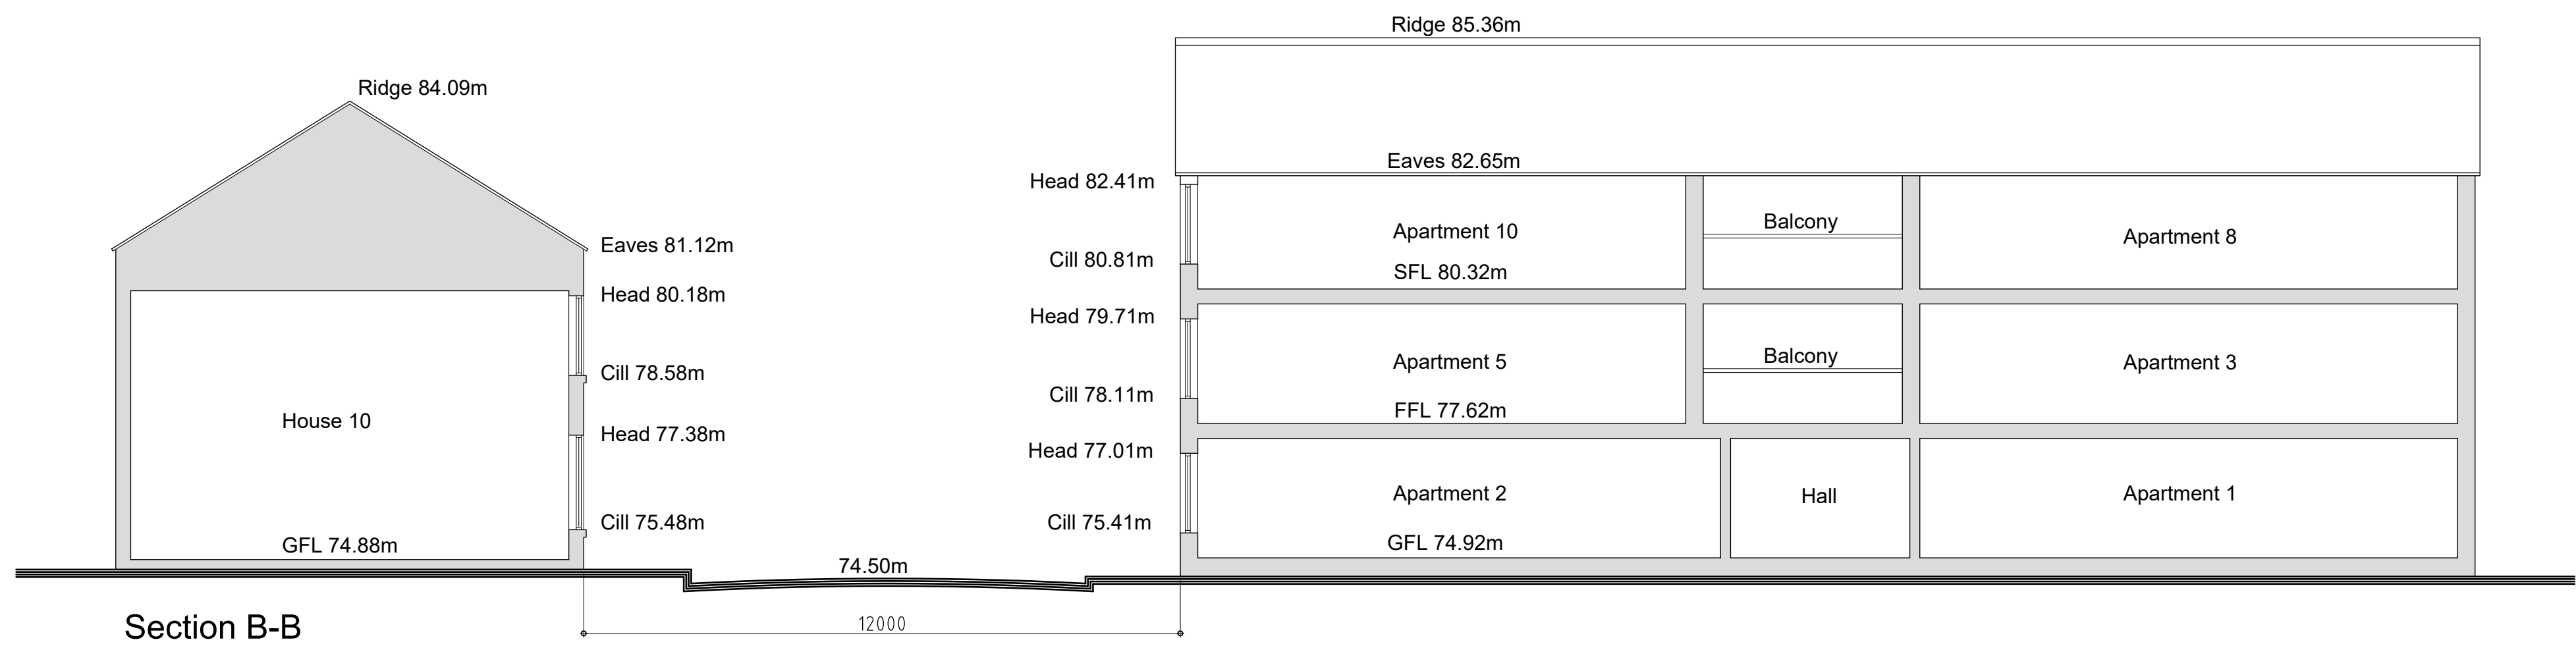


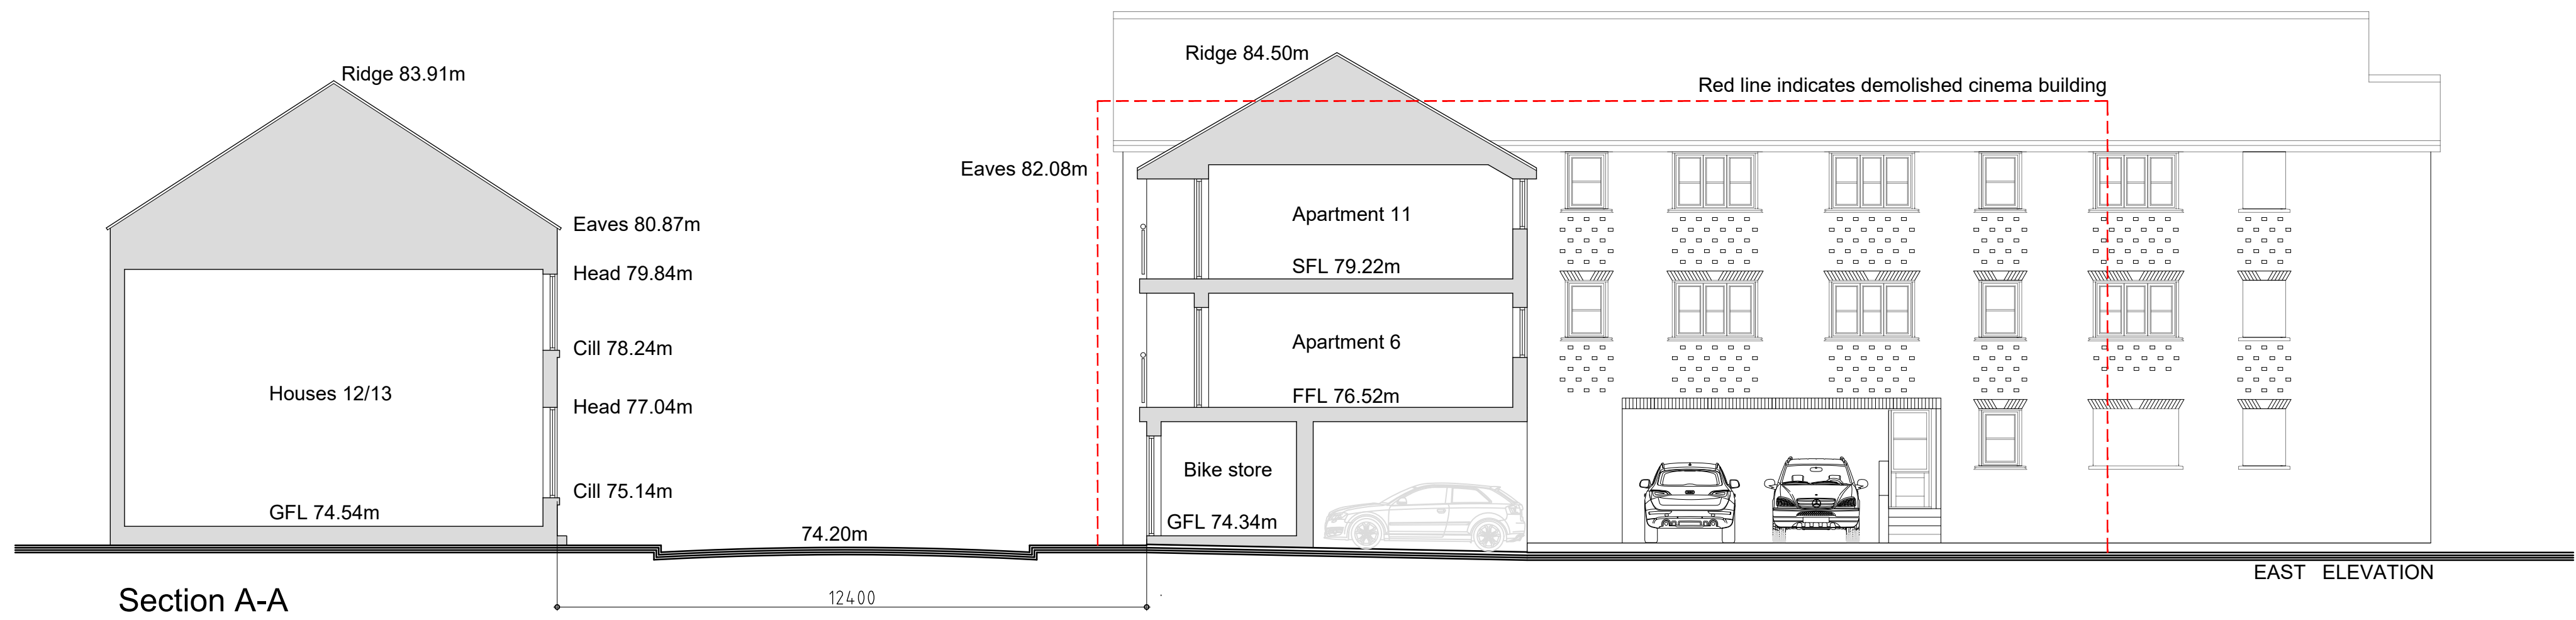

Site Plan
1:200

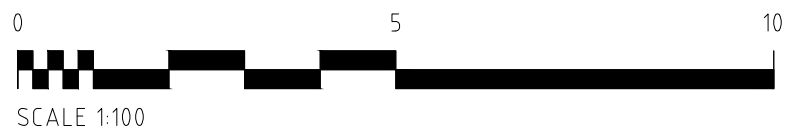

Project ERECTION OF 12 APARTMENTS		
Address Rock House Barnsley Road Cudworth, Barnsley. S72 8LI		
Client SEQ1 LTD		
Drawing Proposed Site Sections		
Date Oct 2024	Scale 1:100 @ A1	
Project No. 3922a	Drawing No. P09	Revision

P&R
ARCHITECTS

Portess and Richardson Limited
193 Lincoln Road, Peterborough PE1 2PL
T. 01733 568116. E. p-r@portessarchitect.com