



This drawing is copyright, and shall not be reproduced nor used for any other purpose without the written permission of the author. This drawing must be read in conjunction with all other related drawings and documentation.

Do not scale from this drawing, use figured dimensions only. It is the contractors responsibility to check and verify all dimensions on site. Any and all discrepancies to be reported immediately. IF IN DOUBT ASK.

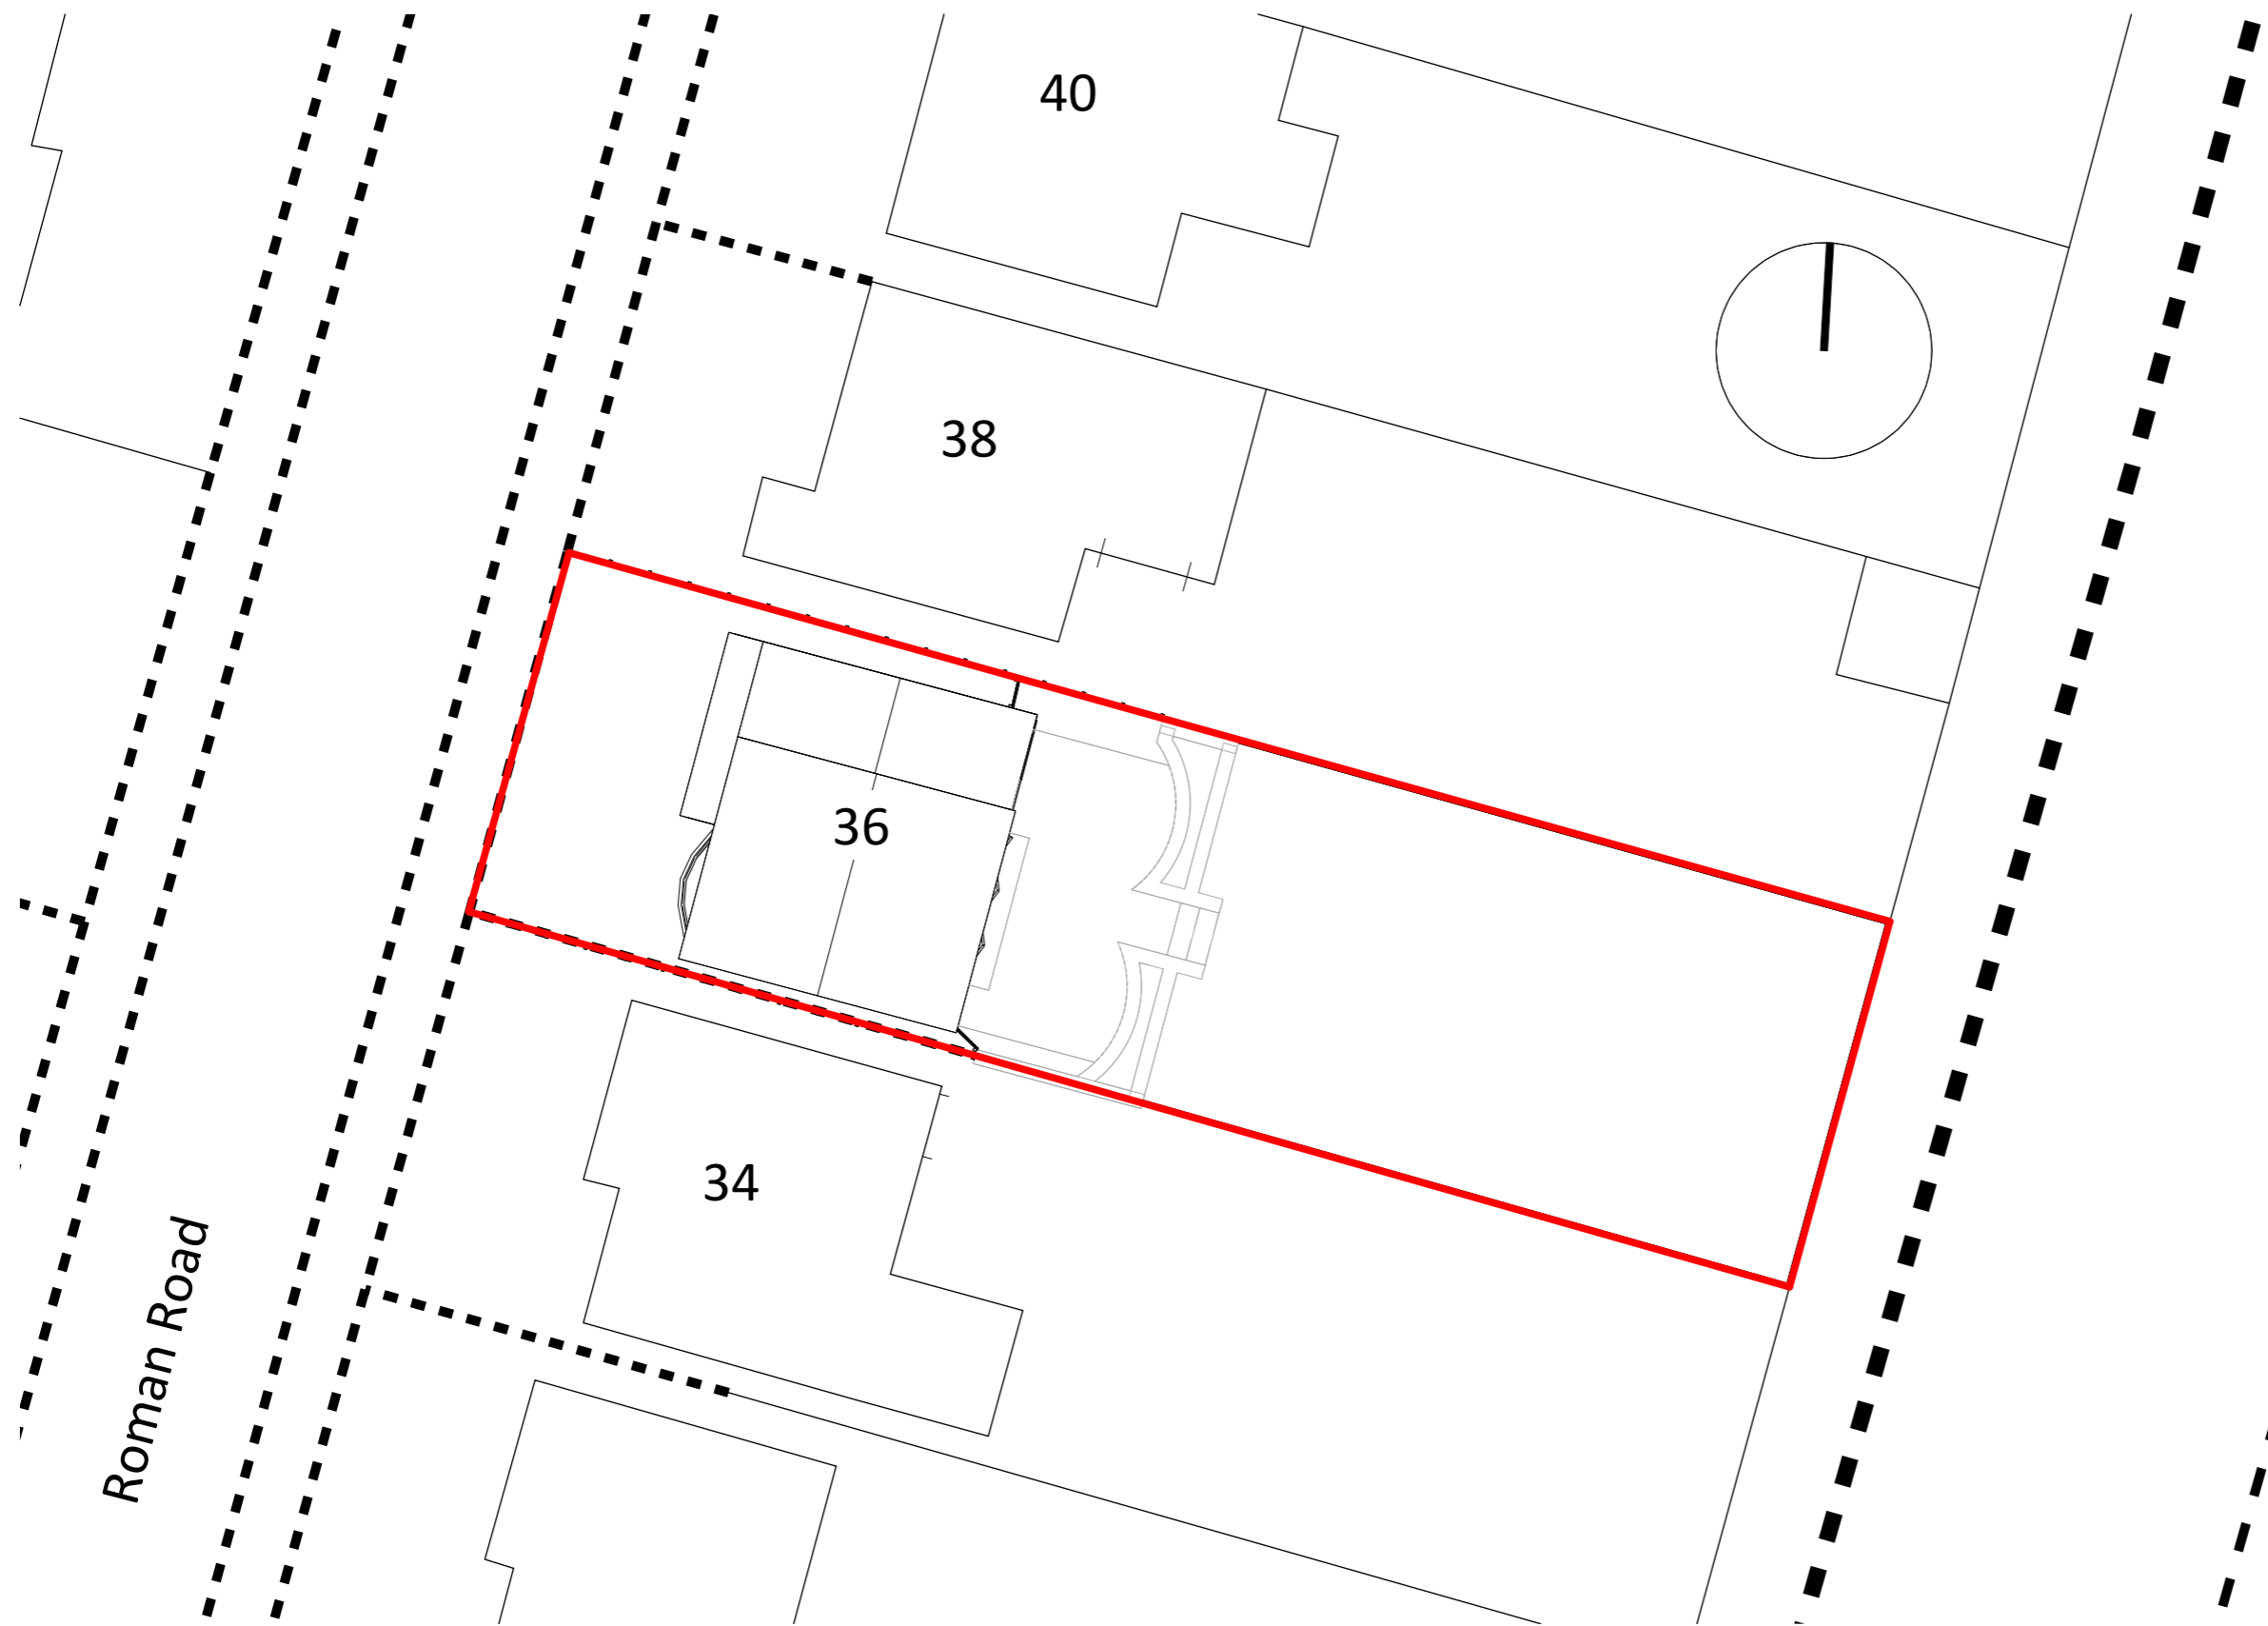

Existing Site Plan

1 : 200

 

No.	Description	Date
-----	-------------	------

Revisions
Project

EXT-S75-001
36 Roman Road
S75 5DD

Title

Existing Site Plan

Drawing No.	Revision
-------------	----------

A001

Scale @ A3	Designer	Drawn
------------	----------	-------

1 : 200	JC	JC
---------	----	----

Date	Checked	Client
------	---------	--------

21-10-24	-	
----------	---	--

Status

PLANNING

10/31/2024 10:06:28 PM