



Drawing No.	Rev No.
MAL005 -003	A

DO NOT SCALE: Contractor to check all dimensions and report any omissions or errors


NOTES

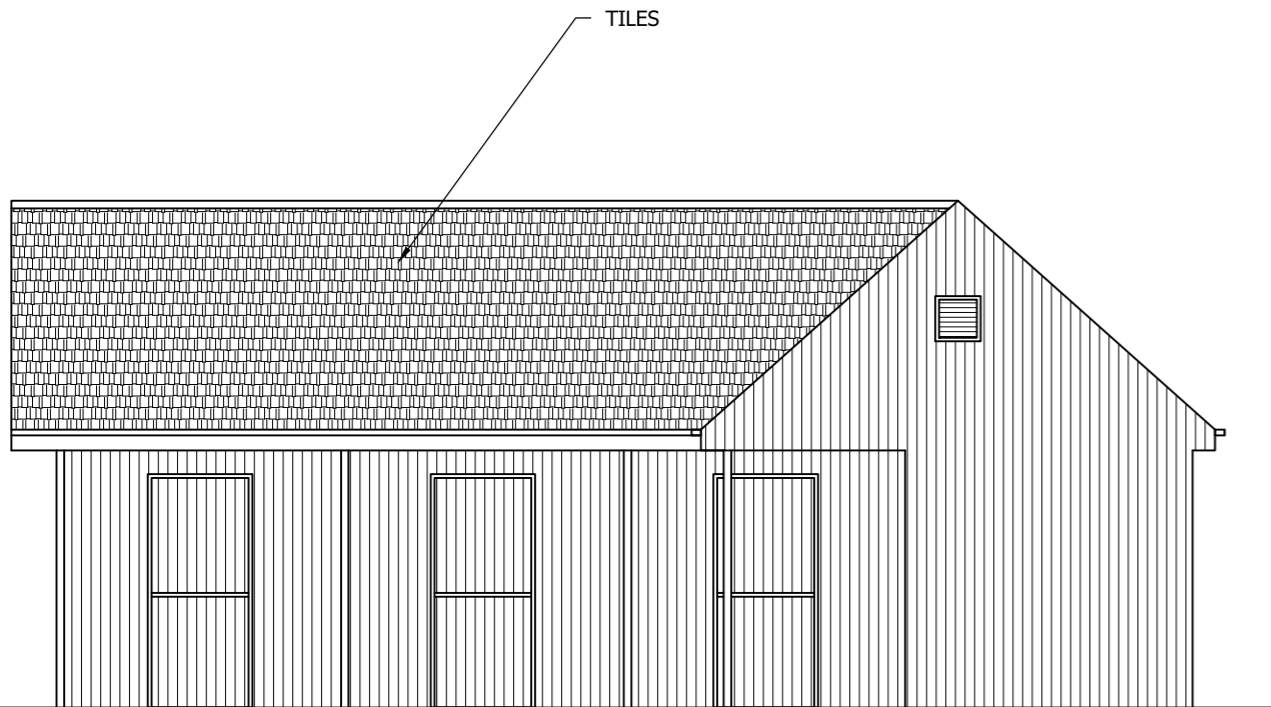


PROPOSED FRONT ELEVATION
SCALE 1:100 AT A3

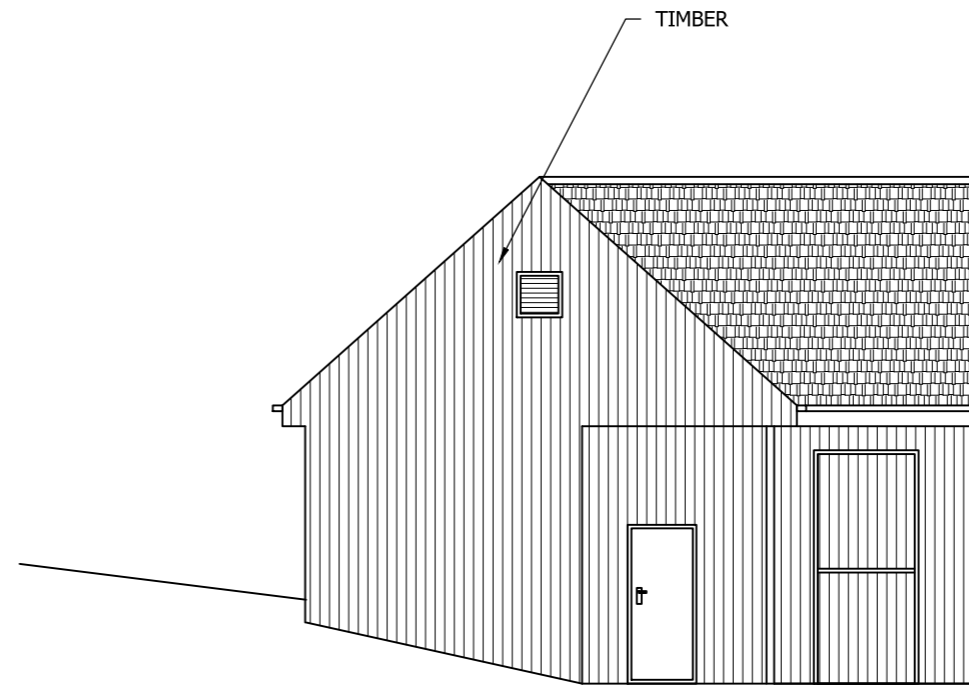

PROPOSED SIDE ELEVATION
SCALE 1:100 AT A3

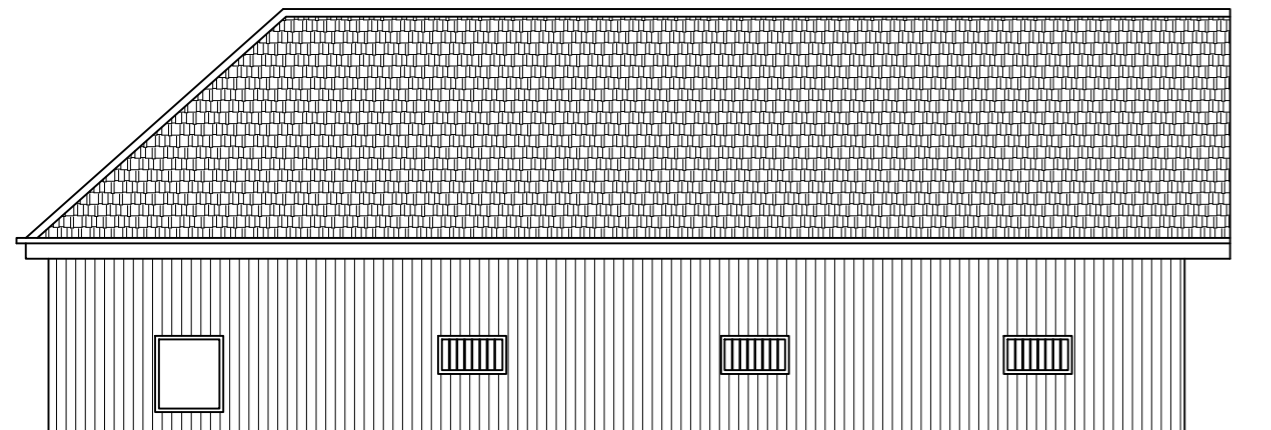

PROPOSED REAR ELEVATION
SCALE 1:100 AT A3

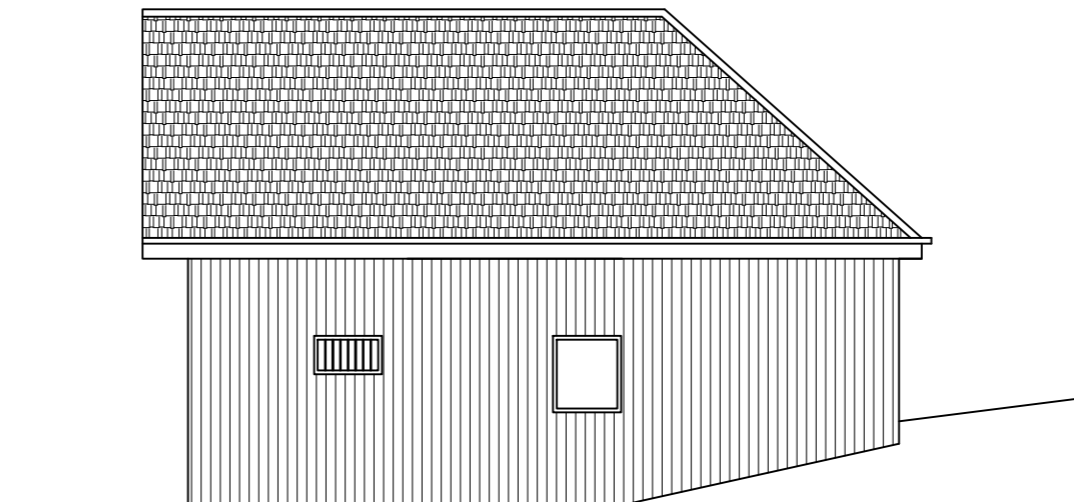

PROPOSED SIDE ELEVATION
SCALE 1:100 AT A3

Rev	Description	By	Chk	App	Date
A	Moved to avoid power lines	JRB			24/10/18

JRB DESIGNS Ltd
1 Saville Road
Cudworth
Barnsley
S72 8LT
Tel: 01226 383542
Fax: 01226 380078
Mob: 07970 541192
Email: john@jrbdesigns.co.uk

This drawing is copyright. © jrbdesigns Ltd.

Client **MR A LINDLEY**

Drawing Title **PROPOSED ELEVATIONS**

Address **LAND NEAR HUNGER HILL FARM
HAIGH HEAD ROAD
HOYLANDSWAINE**

Project Title: **PROPOSED STABLES**

Purpose of Issue: **PLANNING**

Drawing Status **FIRST ISSUE**

Scale at A3 AS SHOWN	Drawn By JRB	Date 01/06/2017
Checked By AL	Date 01/06/2017	Approved By AL Date 01/06/2017
Project No. MAL005	Drawing No. 003	Revision A

APPROVAL INFORMATION TENDER CONTRACT CONSTRUCTION