




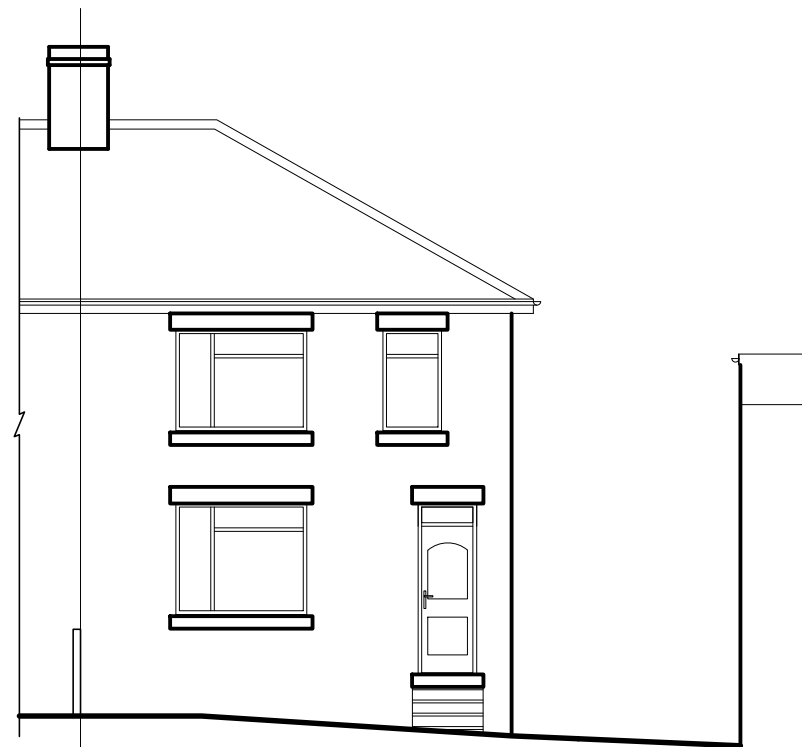

EXISTING FRONT ELEVATION
SCALE 1:100

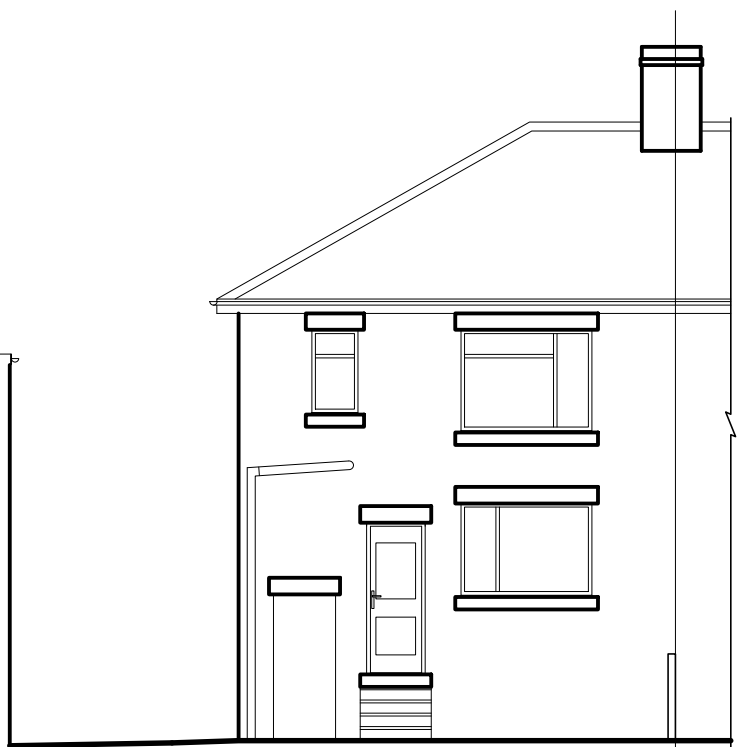


EXISTING REAR ELEVATION
SCALE 1:100

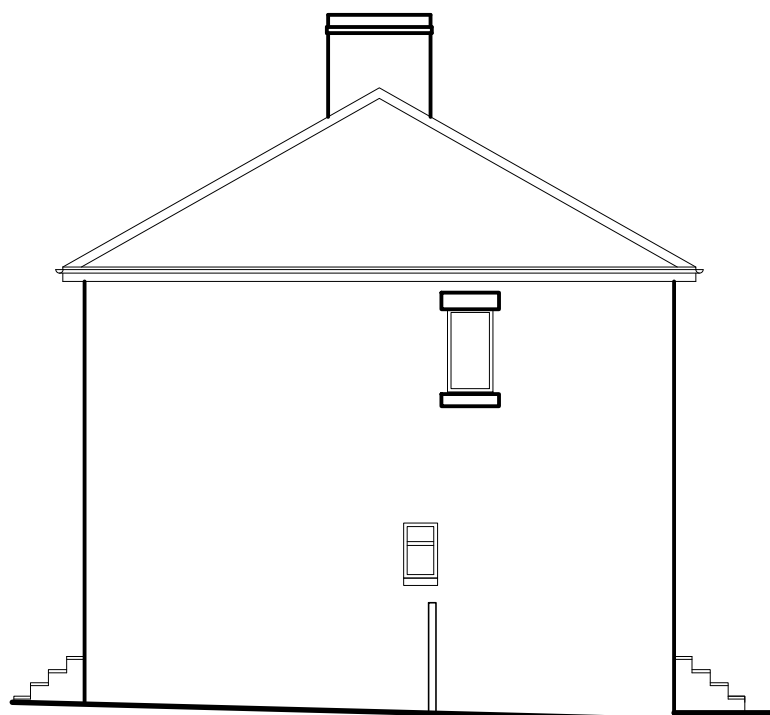


EXISTING SIDE ELEVATION
SCALE 1:100



BLOCK PLAN
Scale 1:200

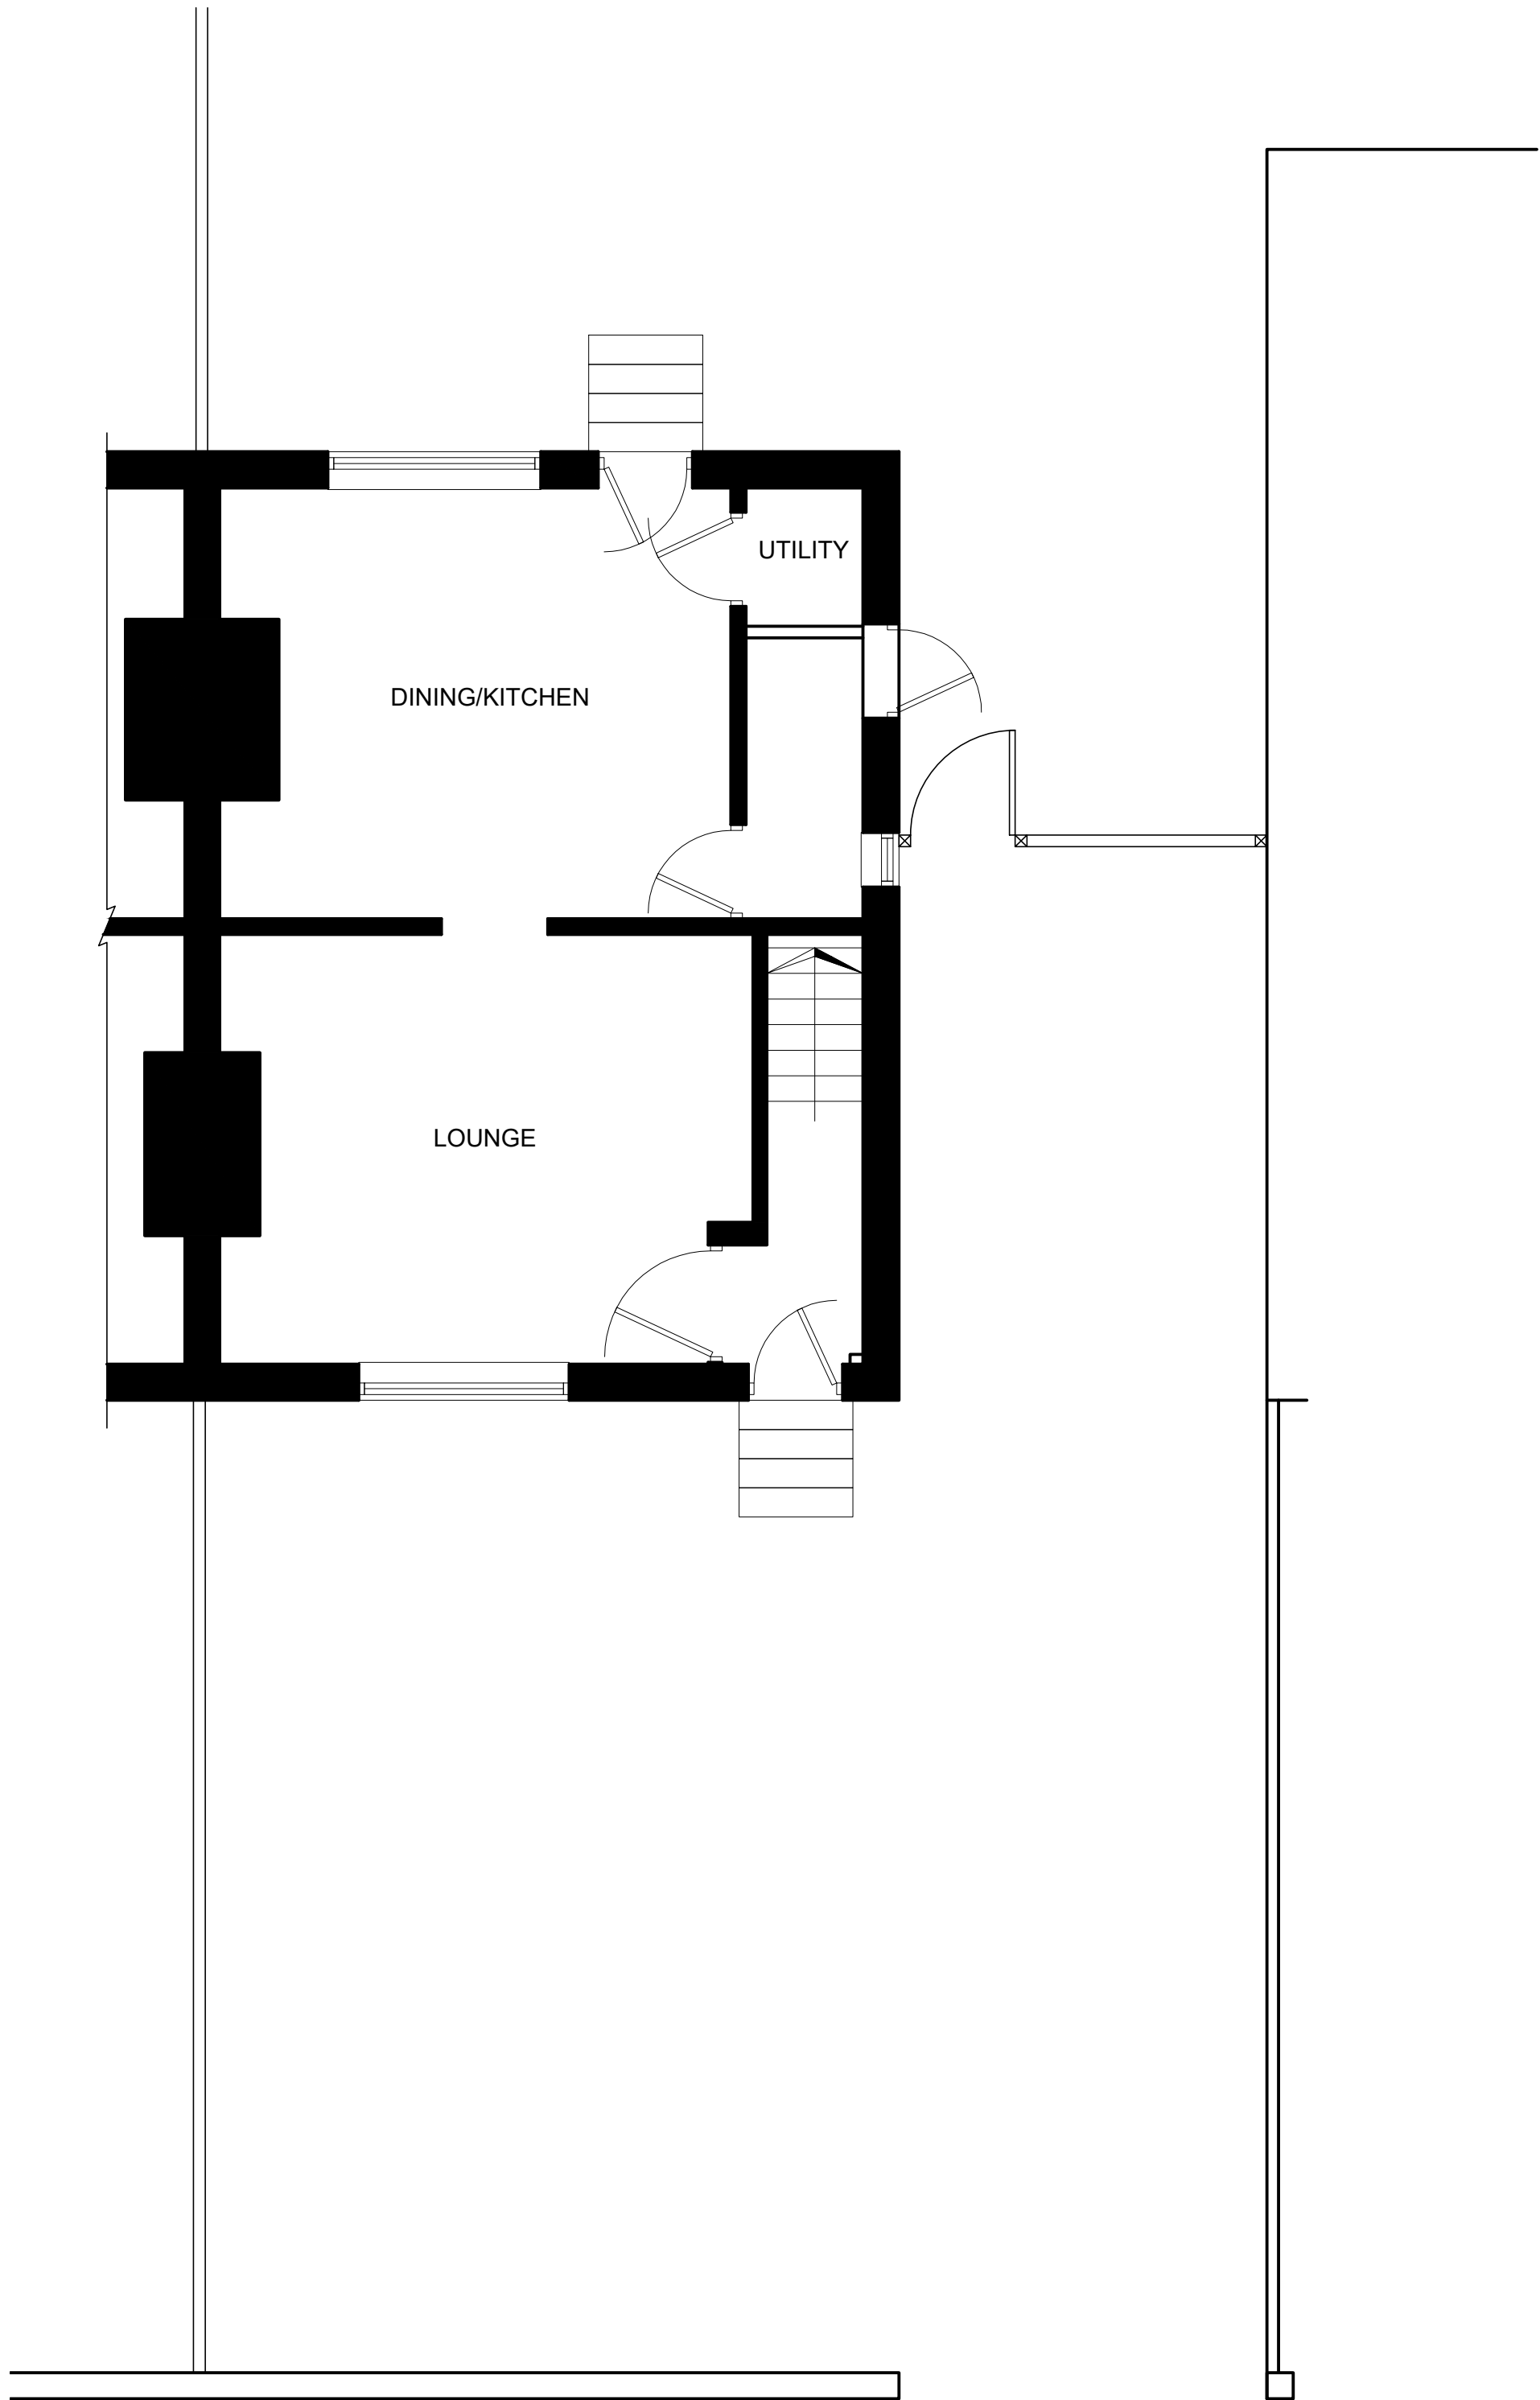

EXISTING GROUND FLOOR PLAN
SCALE 1:50

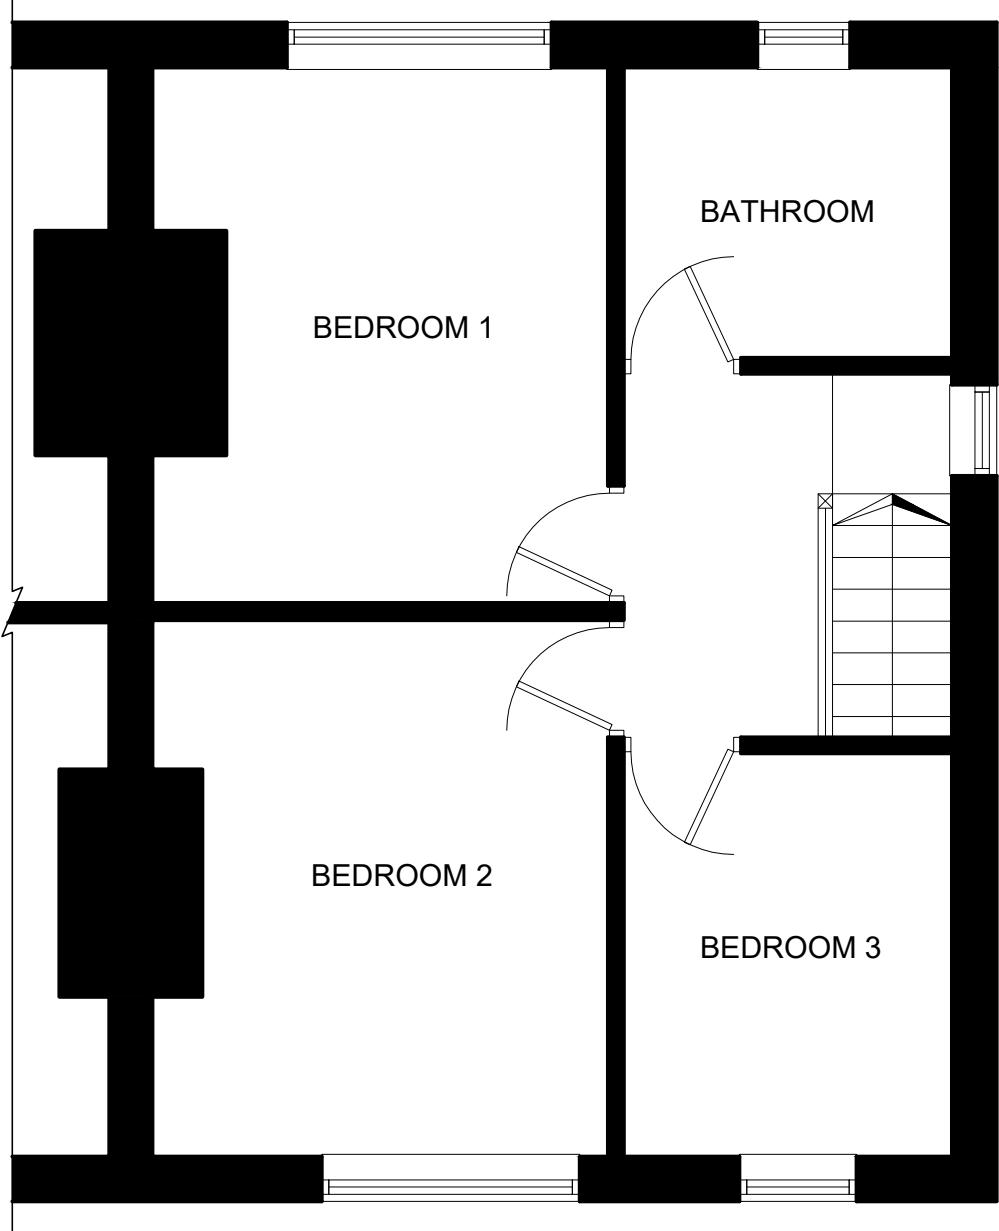

EXISTING GROUND FLOOR PLAN
SCALE 1:50

Rev.	Amendment	Date
-		
DRAWING STATUS		
PRELIMINARY		☐
FOR APPROVAL		☐
FOR CONSTRUCTION		☐
AS BUILT		☐
TENDER		☐
JUST ARCHITECTURE Design & Development to the limits you set. Tel - 07879 298051		
PROJECT	26 QUEST AVENUE HEMMINGFIELD BARNESLEY S73 0QB	
DRAWING TITLE	EXISTING PLANS & ELEVATIONS	
DRAWING No.	623/PL/00	REVISION -
SCALE A1 1:50	SCALE A3 1:100	DATE 09-12-2020
EXISTING		