


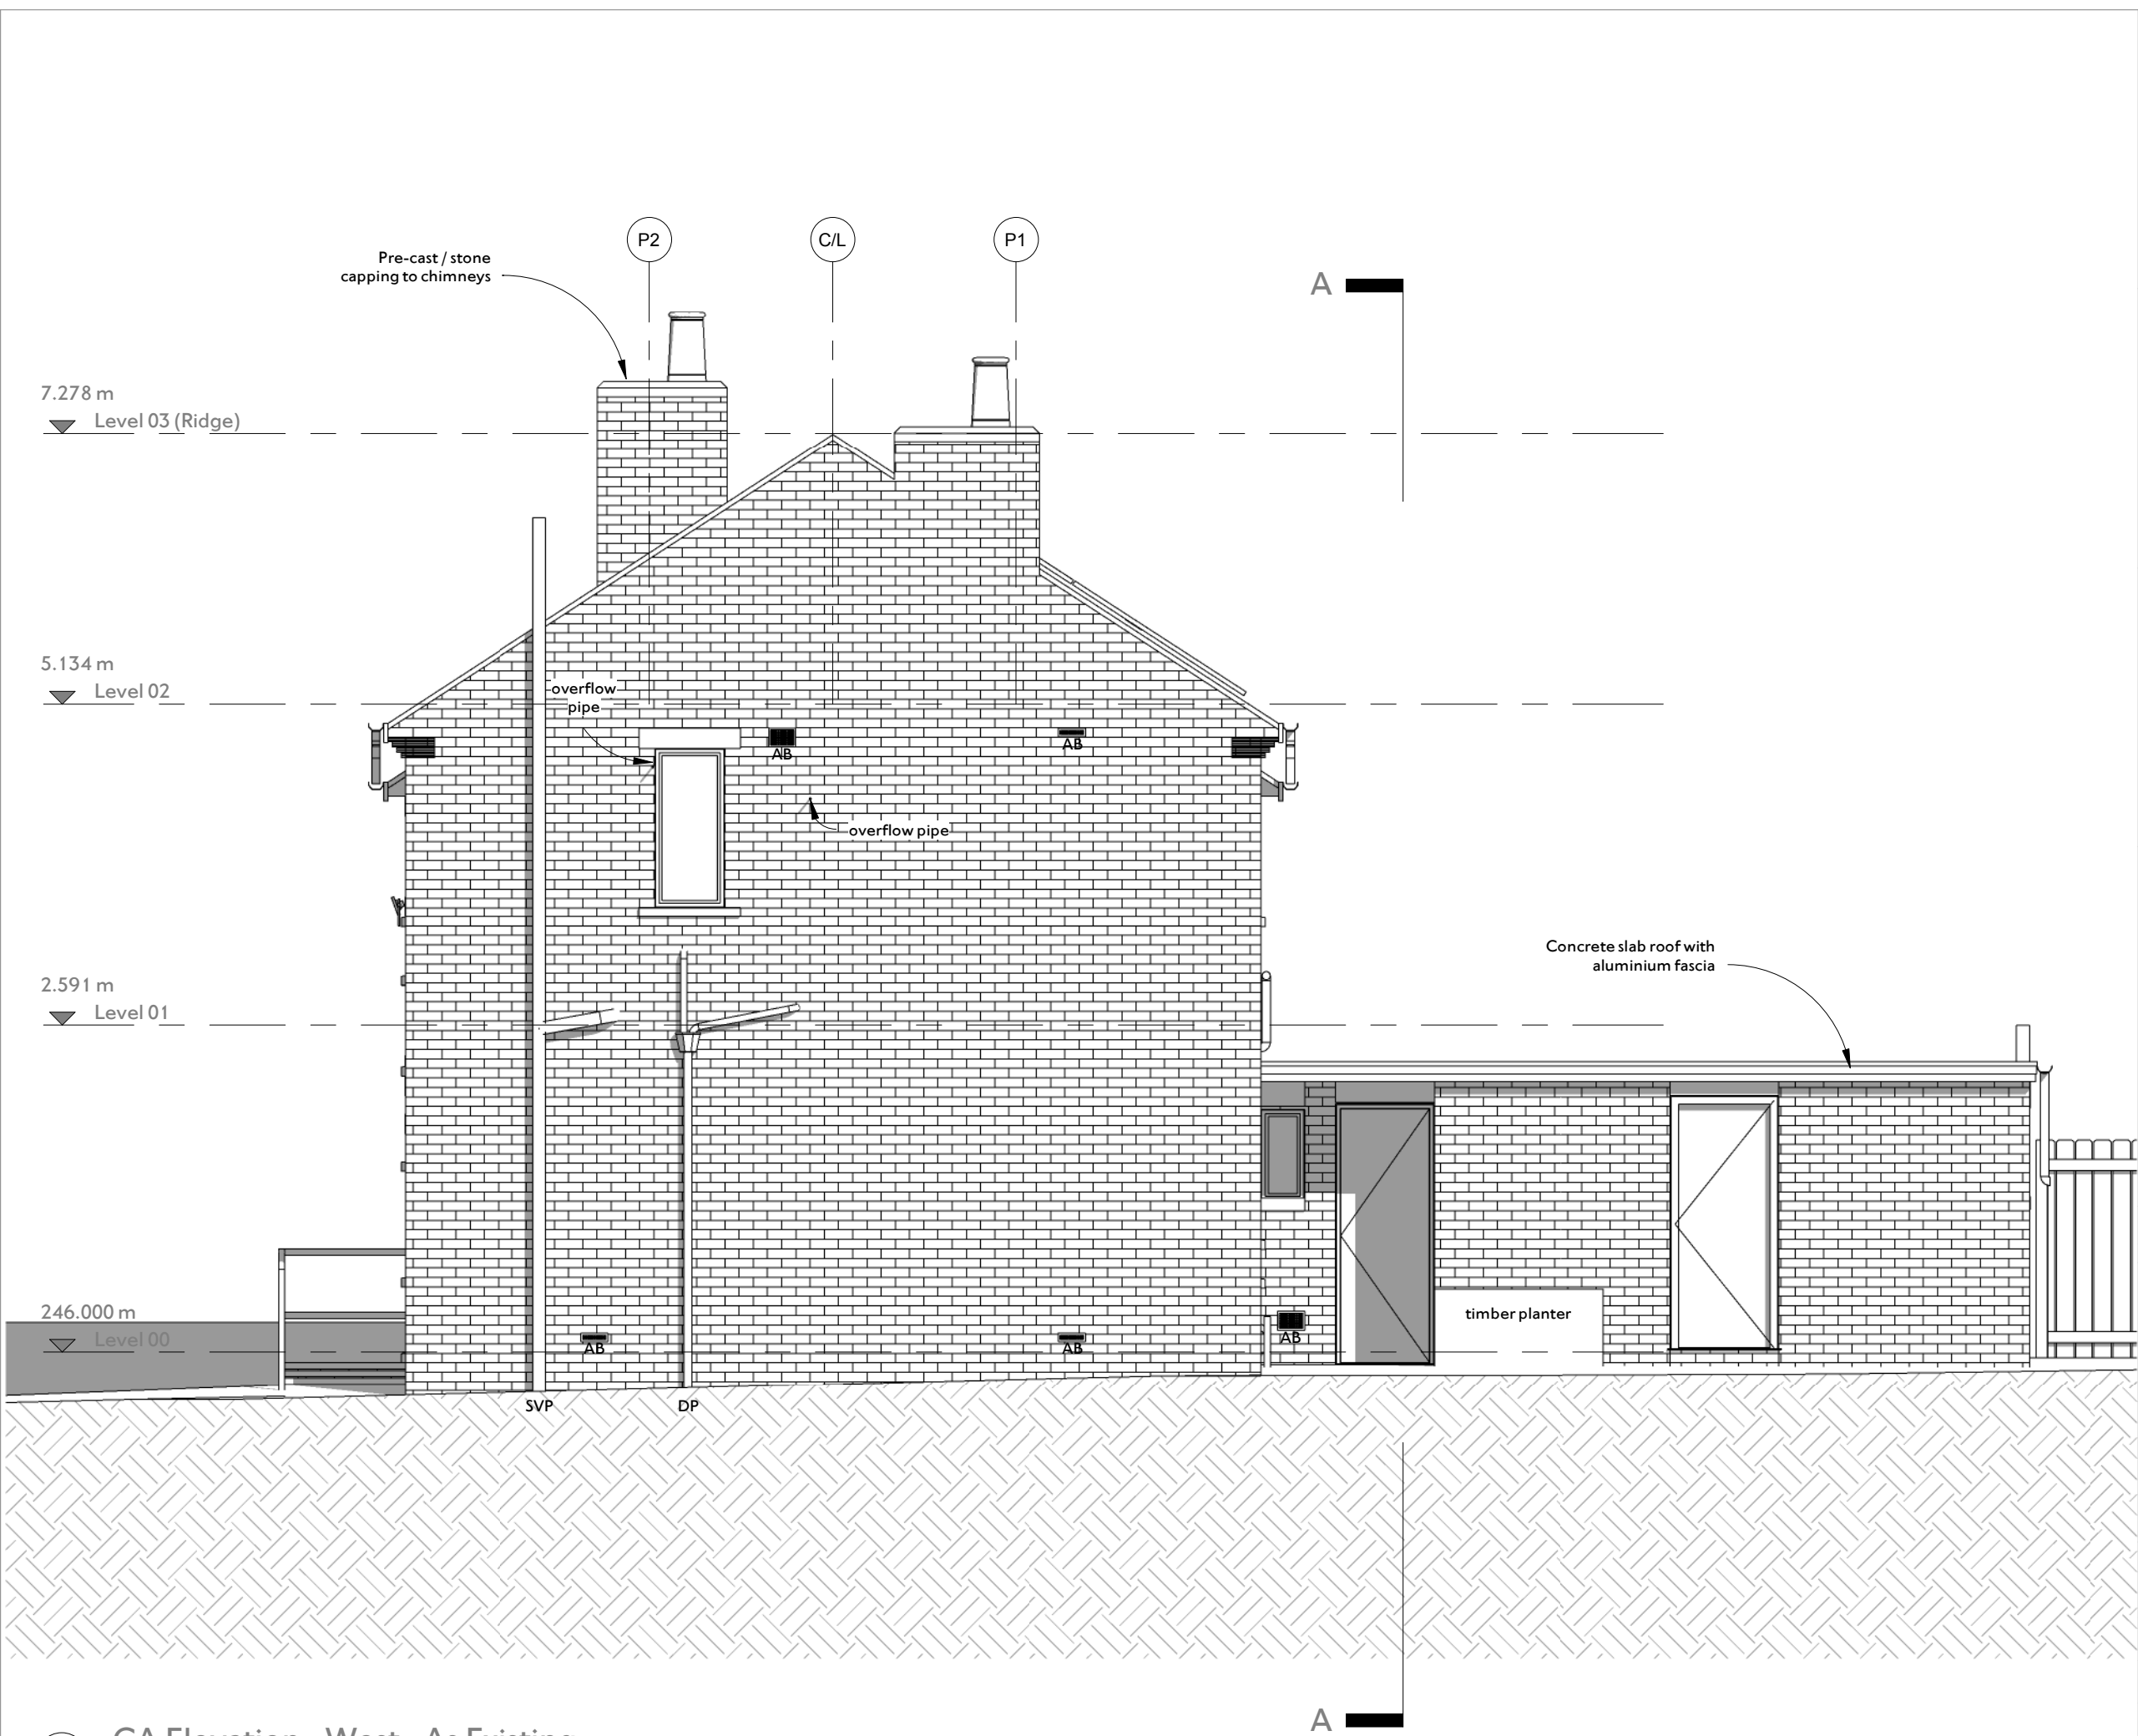

1 GA Elevation - West - As Existing  
1:50


**NOTES**  
Andrew Lees Architect (ALA) shall have no responsibility for any use made of this document other than for that which it was prepared and issued.

All dimensions should be checked on site. It is the Contractor's responsibility to check all governing dimensions and verify all dimensions on site before commencing any work or making any shop drawings.

DO NOT SCALE FROM THIS DRAWING

This drawing is to be read in conjunction with the architectural specification, the CDM documentation, and with the structural, mechanical and electrical drawings and any other relevant design information by others.

Any drawing errors or divergences should be brought to the attention of ALA at the contact details shown on this sheet.

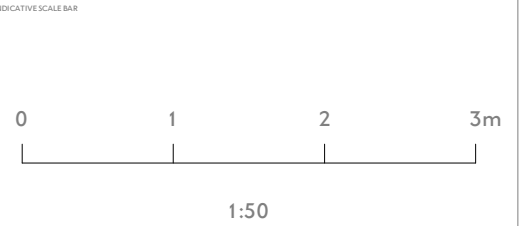

NOTES / KEY

DAYLIGHT / SHADOW SETTINGS SHOWN:  
5:00PM, 15th MAY


Topography is approximate - full land survey not carried out.

|             |     |     |          |
|-------------|-----|-----|----------|
| First Issue | AWL | AWL | 04/03/19 |
|-------------|-----|-----|----------|

| REVISION | DESCRIPTION | DRAWN | CHECKED | DATE |
|----------|-------------|-------|---------|------|
|----------|-------------|-------|---------|------|

**ANDREW LEES ARCHITECT**  
48 Norwich  
South Street  
Park Hill  
Sheffield  
S2 5AY

E alarchitect@icloud.com  
T 0114 453 6834  
M 07941 328 353  
www.andrewleesarchitect.co.uk

 

PROJECT  
**97 Park Avenue, Penistone**

CLIENT  
**Matthew Roberts & Zillah Scott**

ISSUE STATUS  
**Survey**

DATE FIRST ISSUED  
**04/03/19**

DRAWING TITLE  
**West Elevation - Existing**

SCALE  
**1:50**  
@ A3

DRAWING NO.  
**ALA-012-09**

REVISION  
**-**