


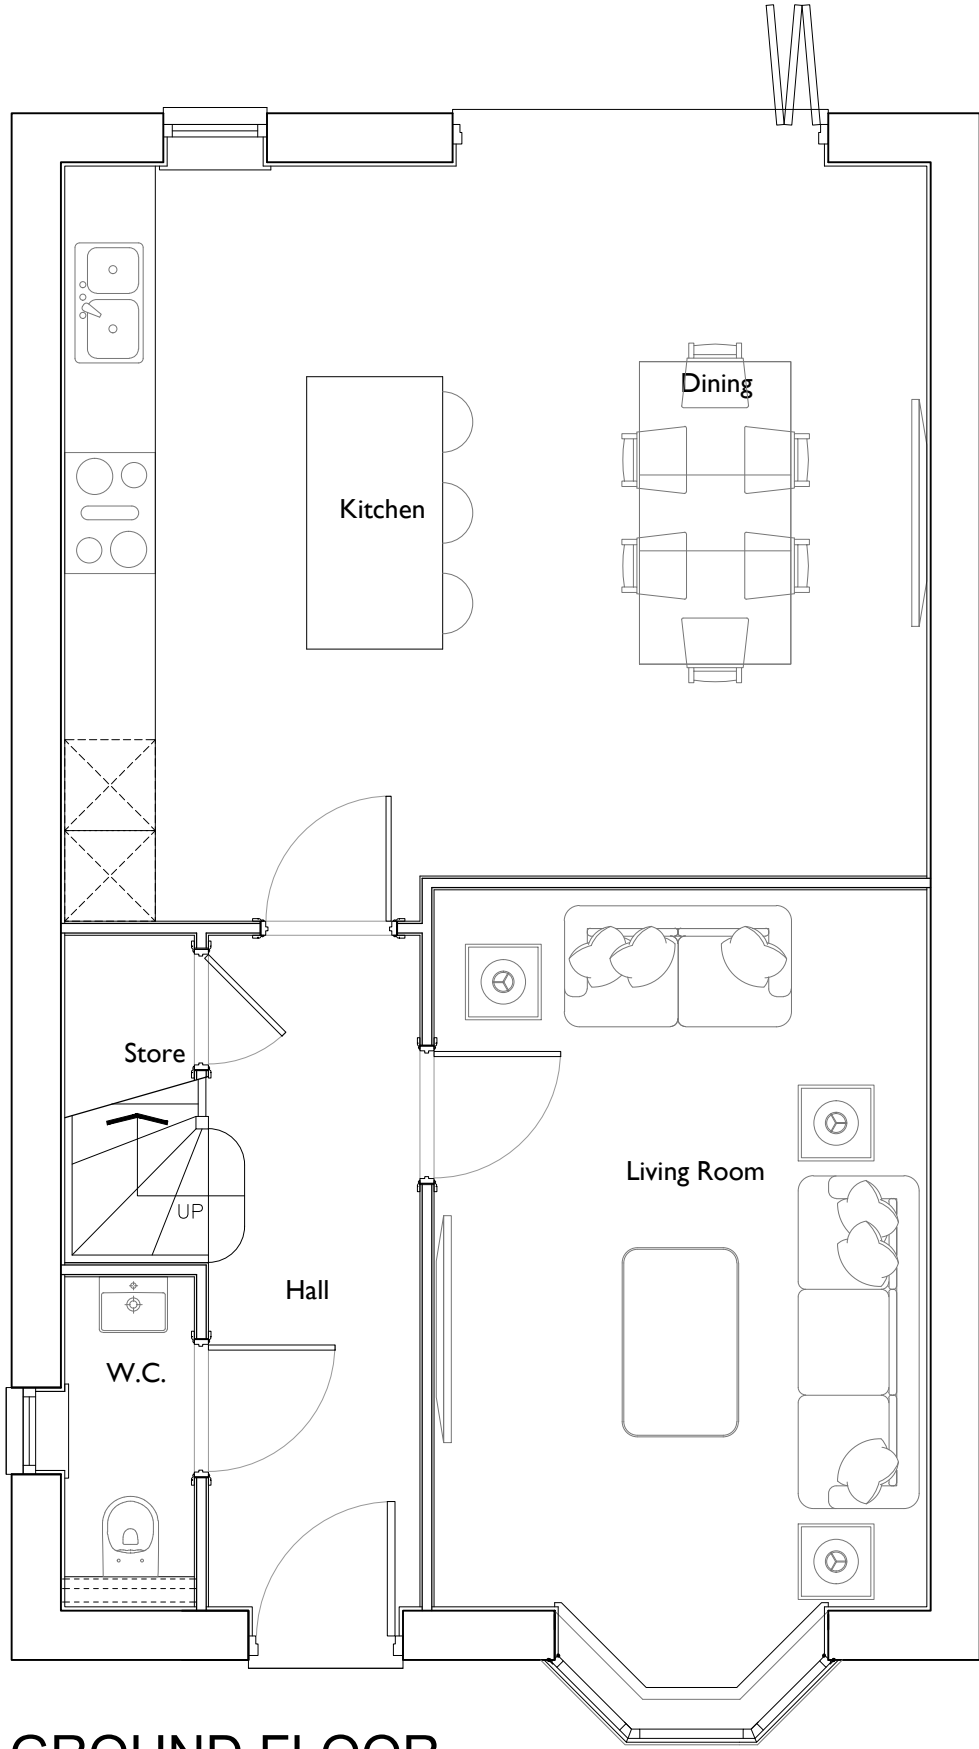

# GROUND FLOOR

AS  
PLOT 12, 17

| Date | Description | Rev | House Type        | Thorpe Arch Grange<br>Walton Road<br>Thorp Arch<br>LS23 7BA | Scale @ A3  | Date    | 18/03/21 |
|------|-------------|-----|-------------------|-------------------------------------------------------------|-------------|---------|----------|
|      |             |     | N401              |                                                             | 1:50        |         |          |
|      |             |     | Drawing Title     |                                                             | Drawn       | Checked |          |
|      |             |     | Ground Floor Plan |                                                             | JL          |         |          |
|      |             |     | Site              |                                                             | Drawing No. | Rev.    |          |
|      |             |     | Thurlistone       |                                                             | TS-N401.01  |         |          |



01937 543599  
www.newethomes.co.uk