




North East Elevation 1:100

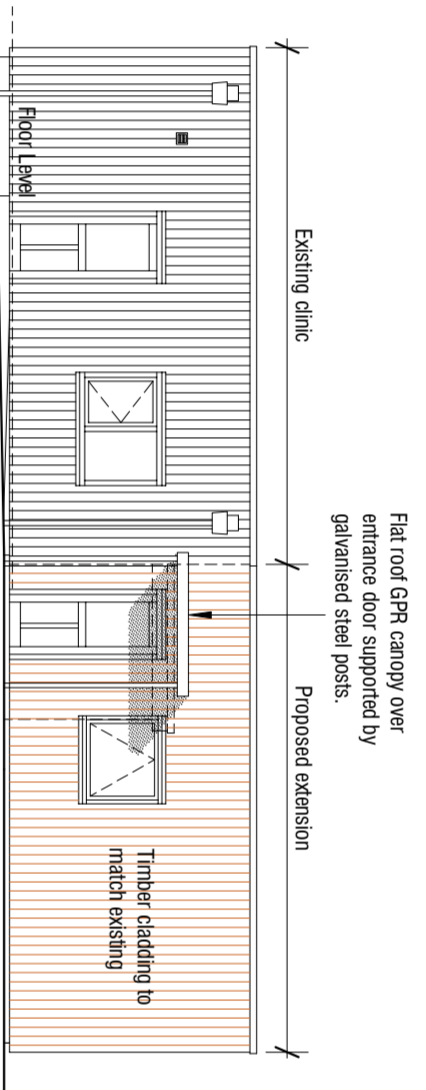

South East Elevation 1:100

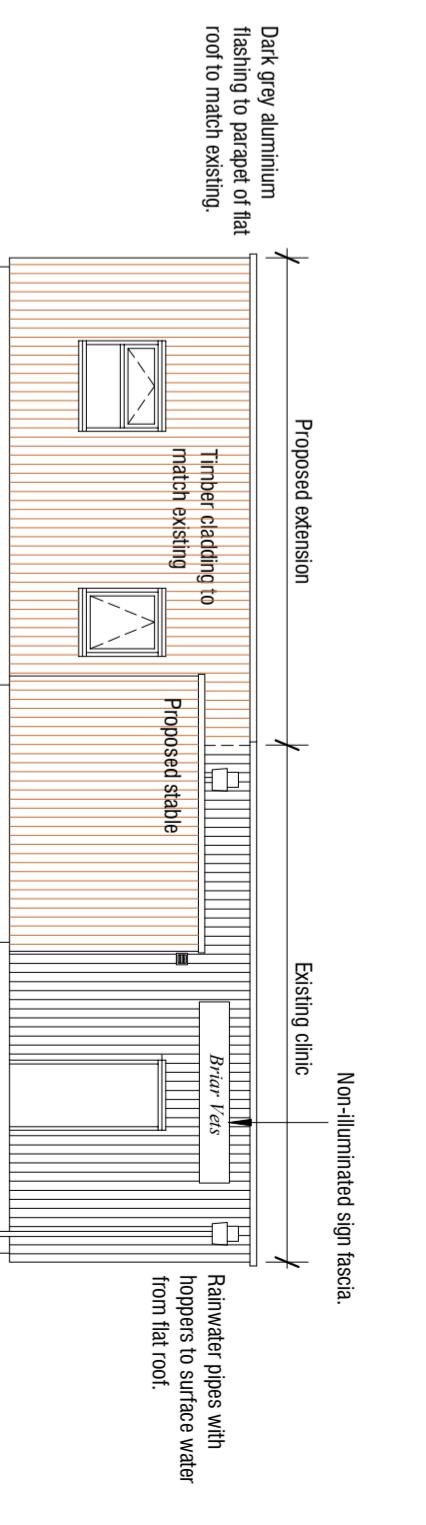

North West Elevation 1:50

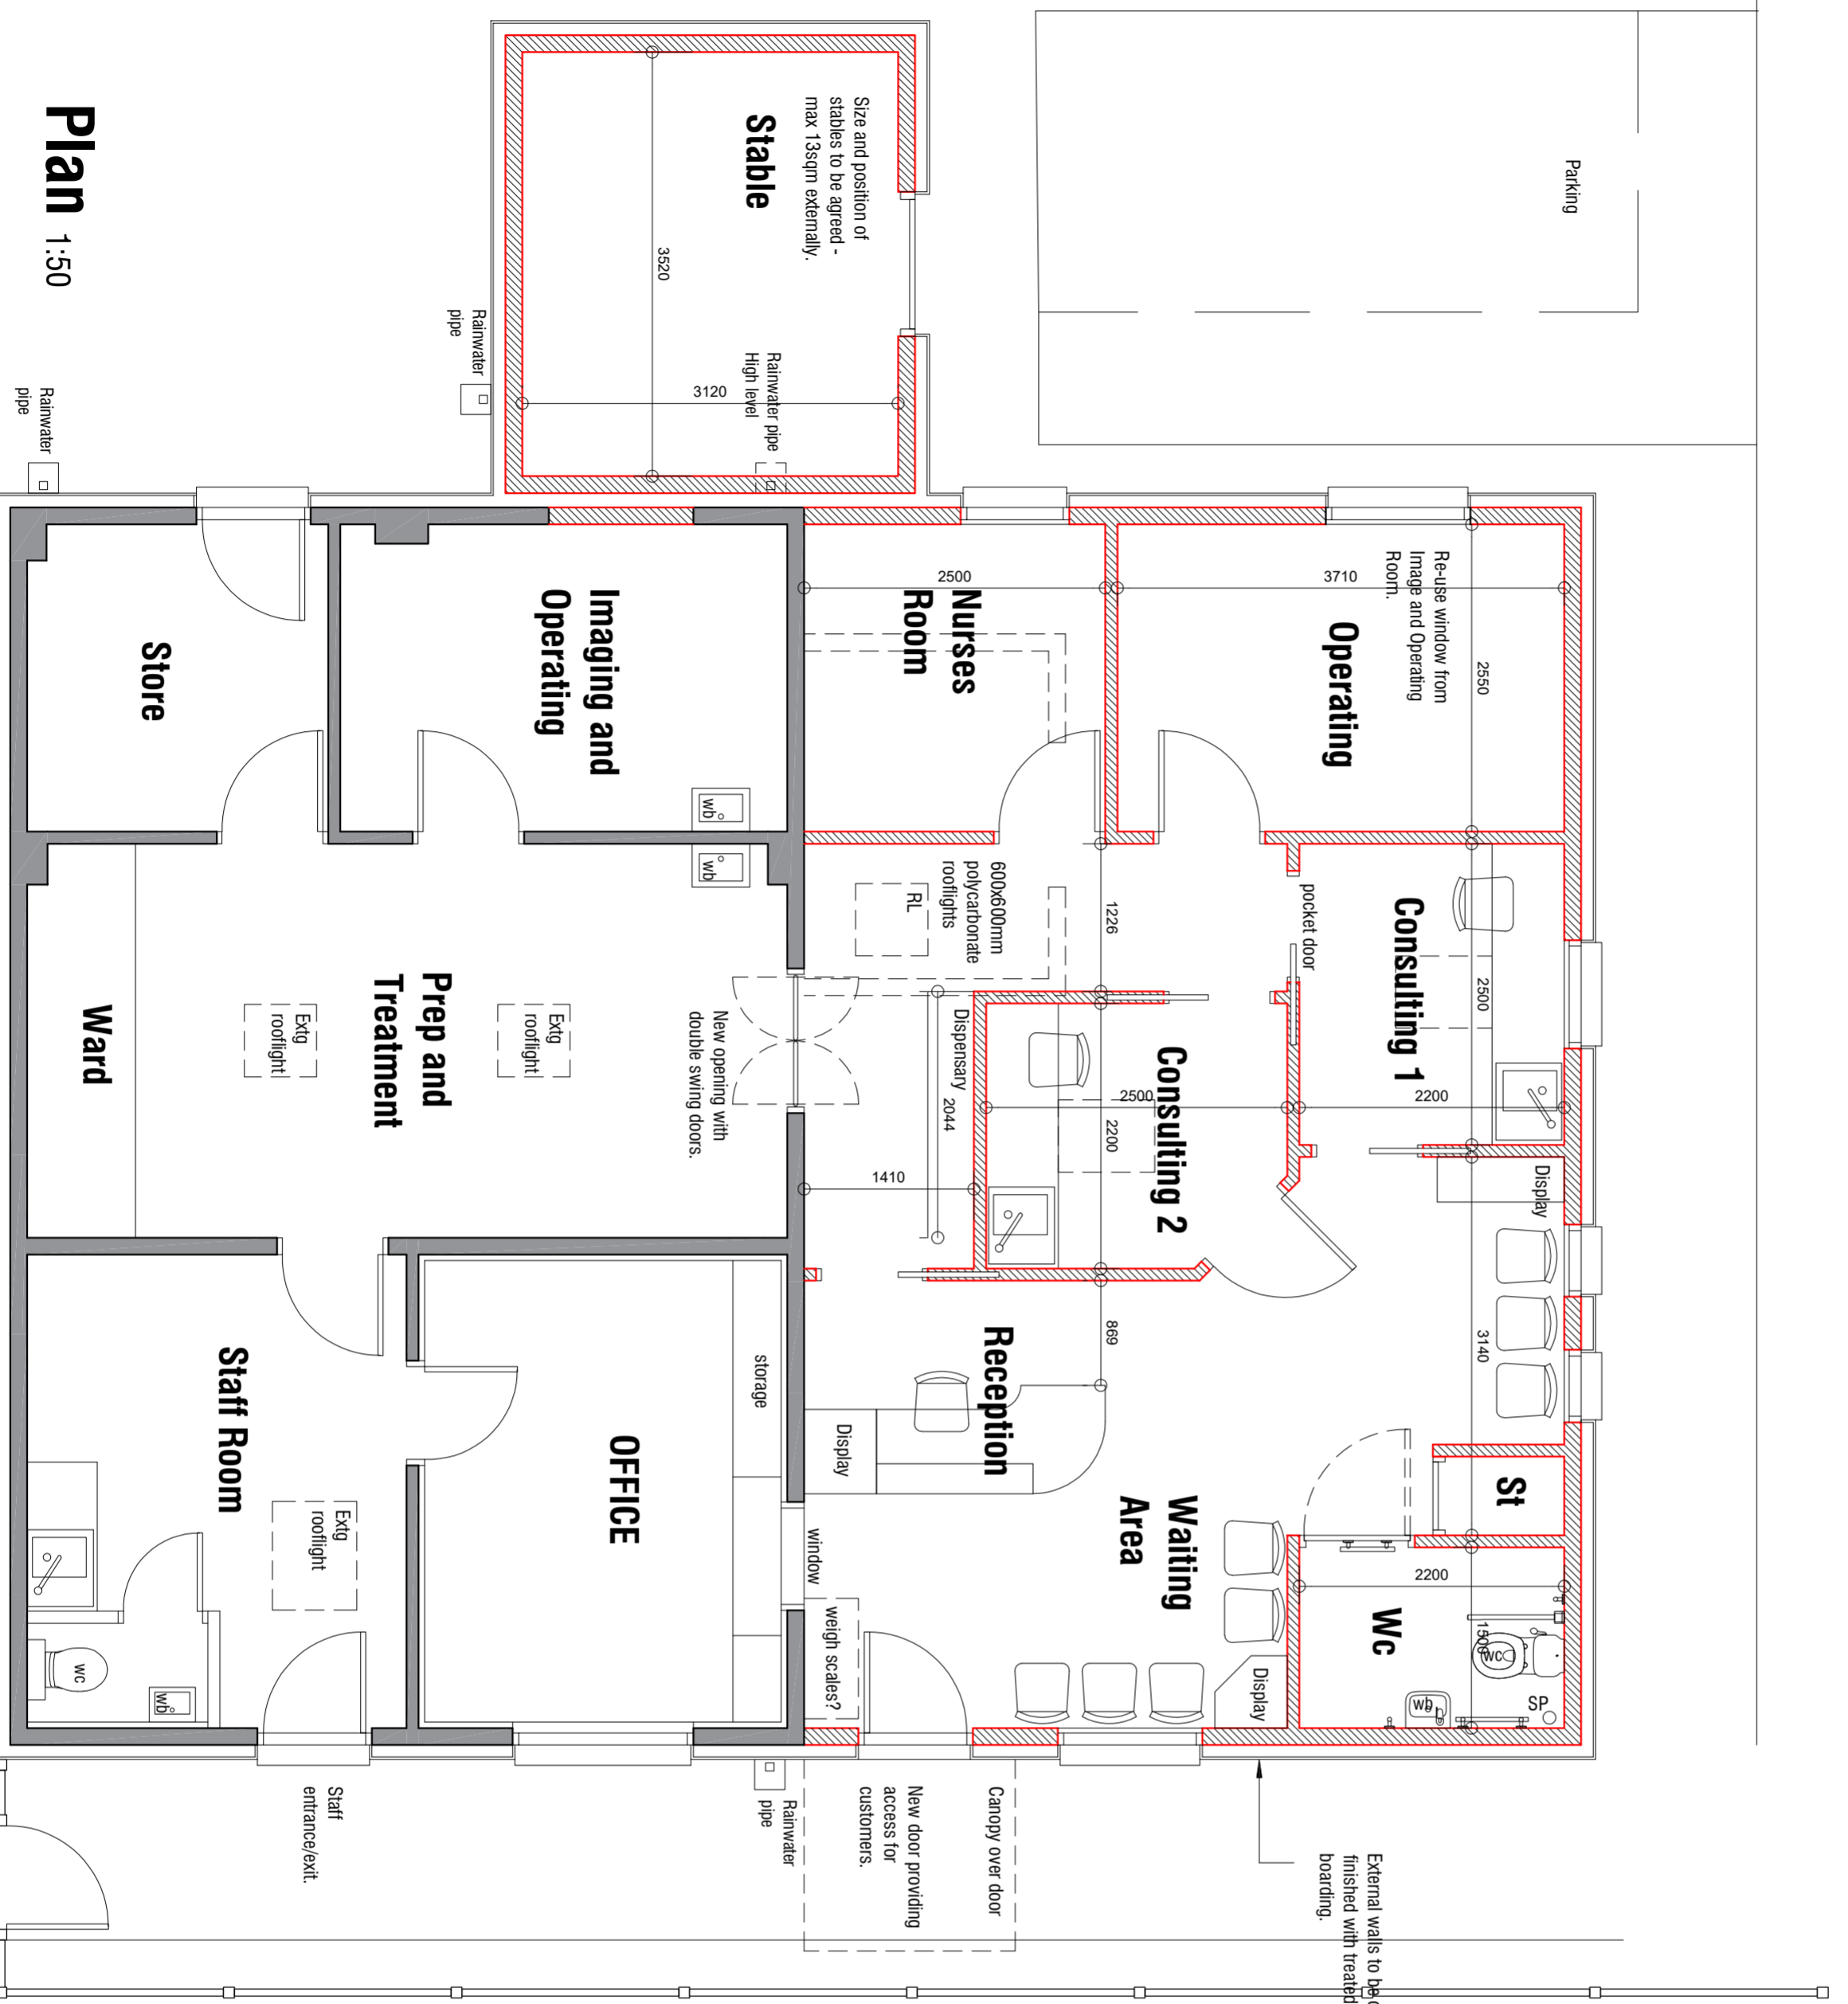

Plan 1:50

Build up openings in existing South West elevation facing bungalow.

EXTENSION TO CLINIC
BRIARCLIFFE VETS
HALIFAX ROAD
PENISTONE
S36 7EY

PROPOSALS

PLANS

mboothdesign
 architectural design and building consultants

Fairfield House
 Bernalsea Close Barnsley
 S70 2FL
 T: 01228 286256
 M: 07881 8898300
 E: mboothdesign@btconnect.com

Scale 1:50 1:100 @ A2 Drawn MJB
 Date JANUARY 2019 Ref 17.06
 Dwg No. **P3** Rev. **C**

Rev C 08.02.2019 - Amend windows to Operating Room.
 Rev B 03.02.2019 - Update plans.
 Rev A 24.01.2019 - Amend Layout.

Copyright mboothdesign. All dimensions in millimeters unless otherwise stated.
 Dimensions for setting out in existing buildings are to be checked and verified on site.