


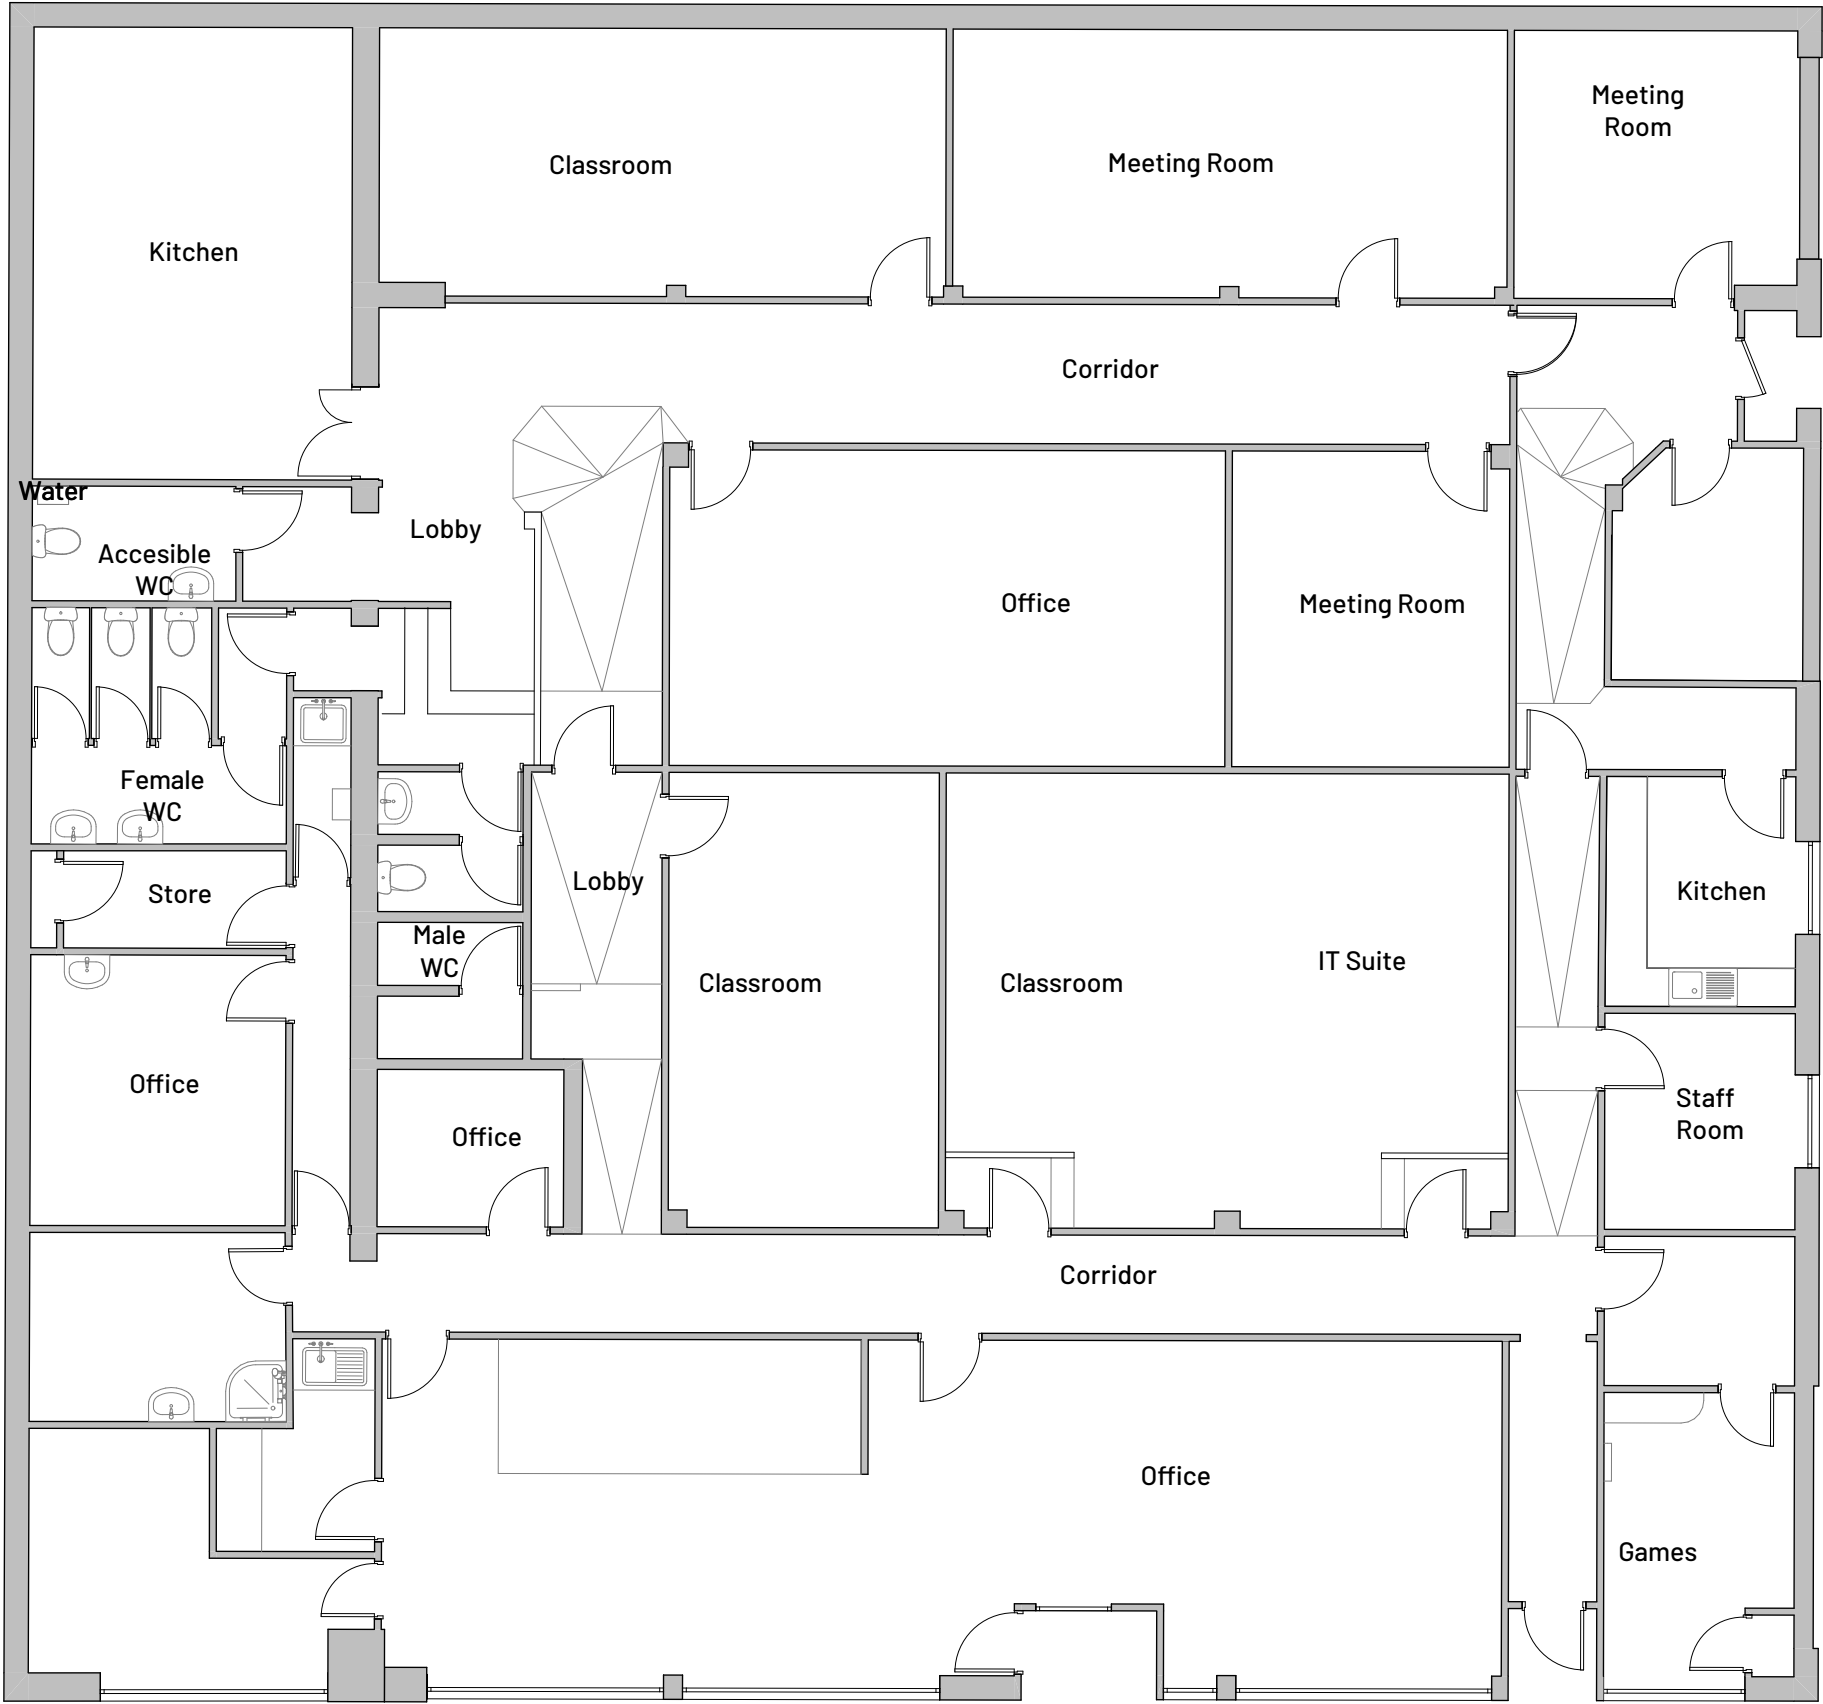

Rev A	General Amendments	10.03.25	
Revision	Description	Date	
Client			
 BARNSLEY Metropolitan Borough Council			
Project Title			
Repurposing and Redeveloping John Street Car Park into an Interim Home to School Mini Bus Depot			
John Street Barnsley S70 1LL			
Drawing Title			
Ground Floor Plan - As Existing			
JANUS Architecture			
Gateway Studio, Unit 3A, Link 606 Business Park, Staithegate Lane, Bradford, BD6 1YA +44 (0) 1274 424 884 www.janusarchitecture.co.uk			
Drawing Status	Scales	Size	Date
PLANNING	1:100	A3	FEB '25
Drawing Number			Revision
1360-032			A