




FRONT ELEVATION

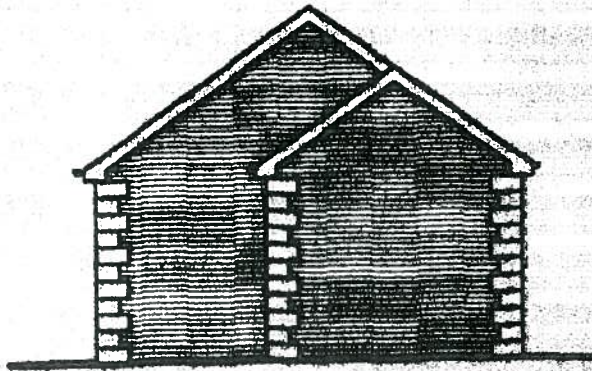

REAR ELEVATION

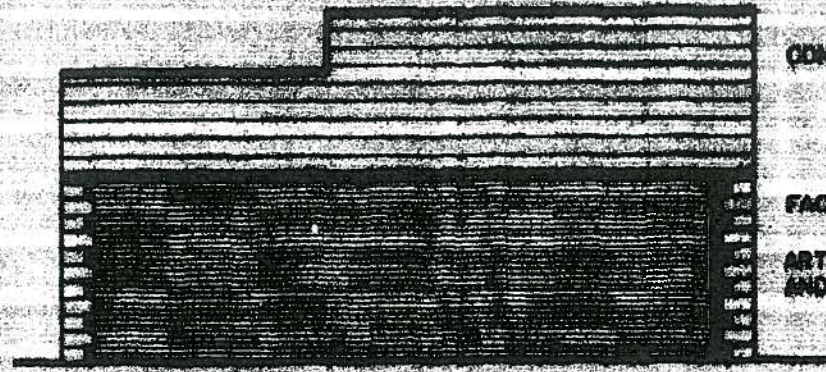


SIDE ELEVATION

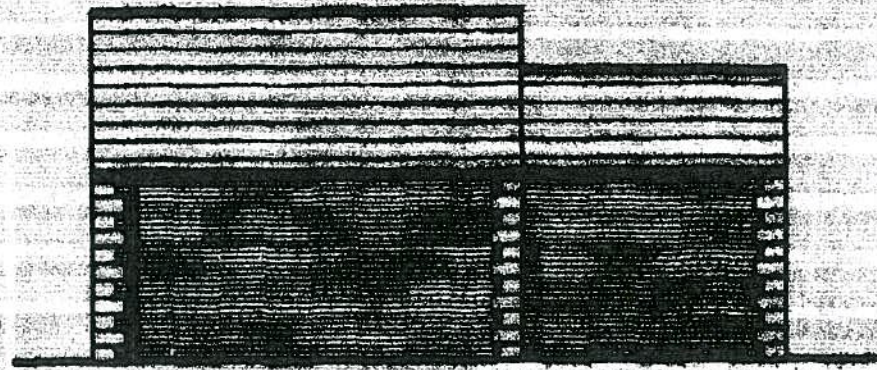


SIDE ELEVATION


CONG TILES
 FACING BRICKWORK
 ART STONE QUOIRS
 AND LINTOL

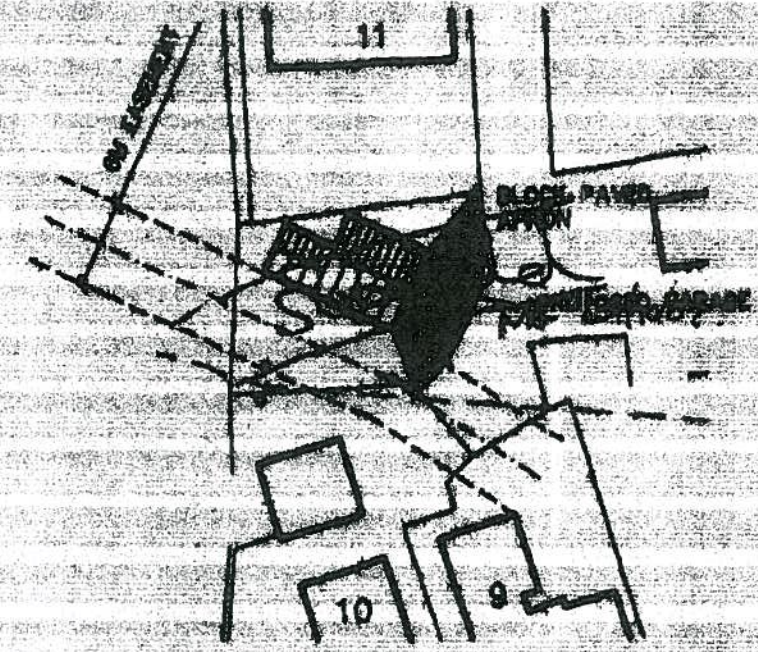

SITE PLAN SCALE 1:500

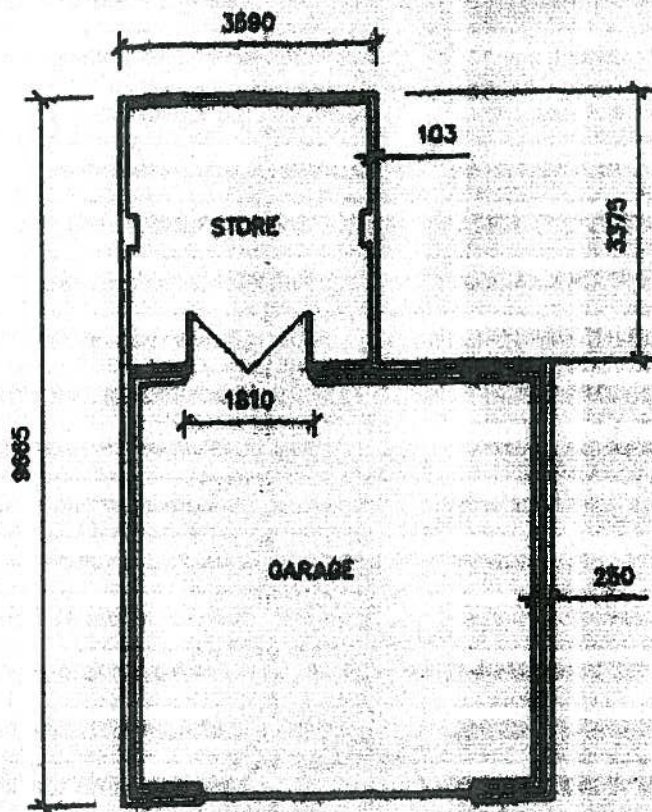

PLAN

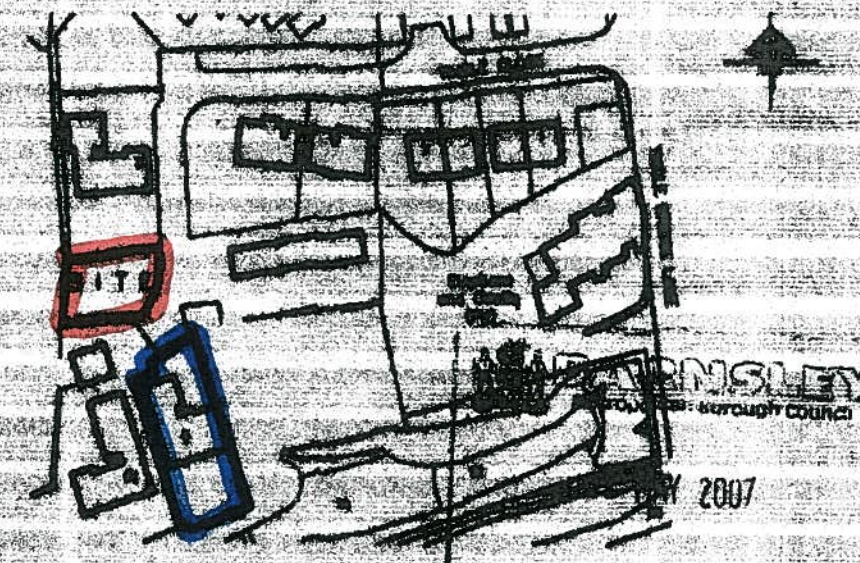

LOCATION PLAN SCALE 1:500 APPROVED TOWN PLANNING

Project: PROPOSED GARAGE 9, TINGLE CLOSE, HELMINGFIELD BARNBLEY		Client: MR R. BEECROFT	
Drawing Title: PLANS AND ELEVATIONS		Scale: 1:100	
Date: 20 JUL 2013		Rev. No.: 01	