

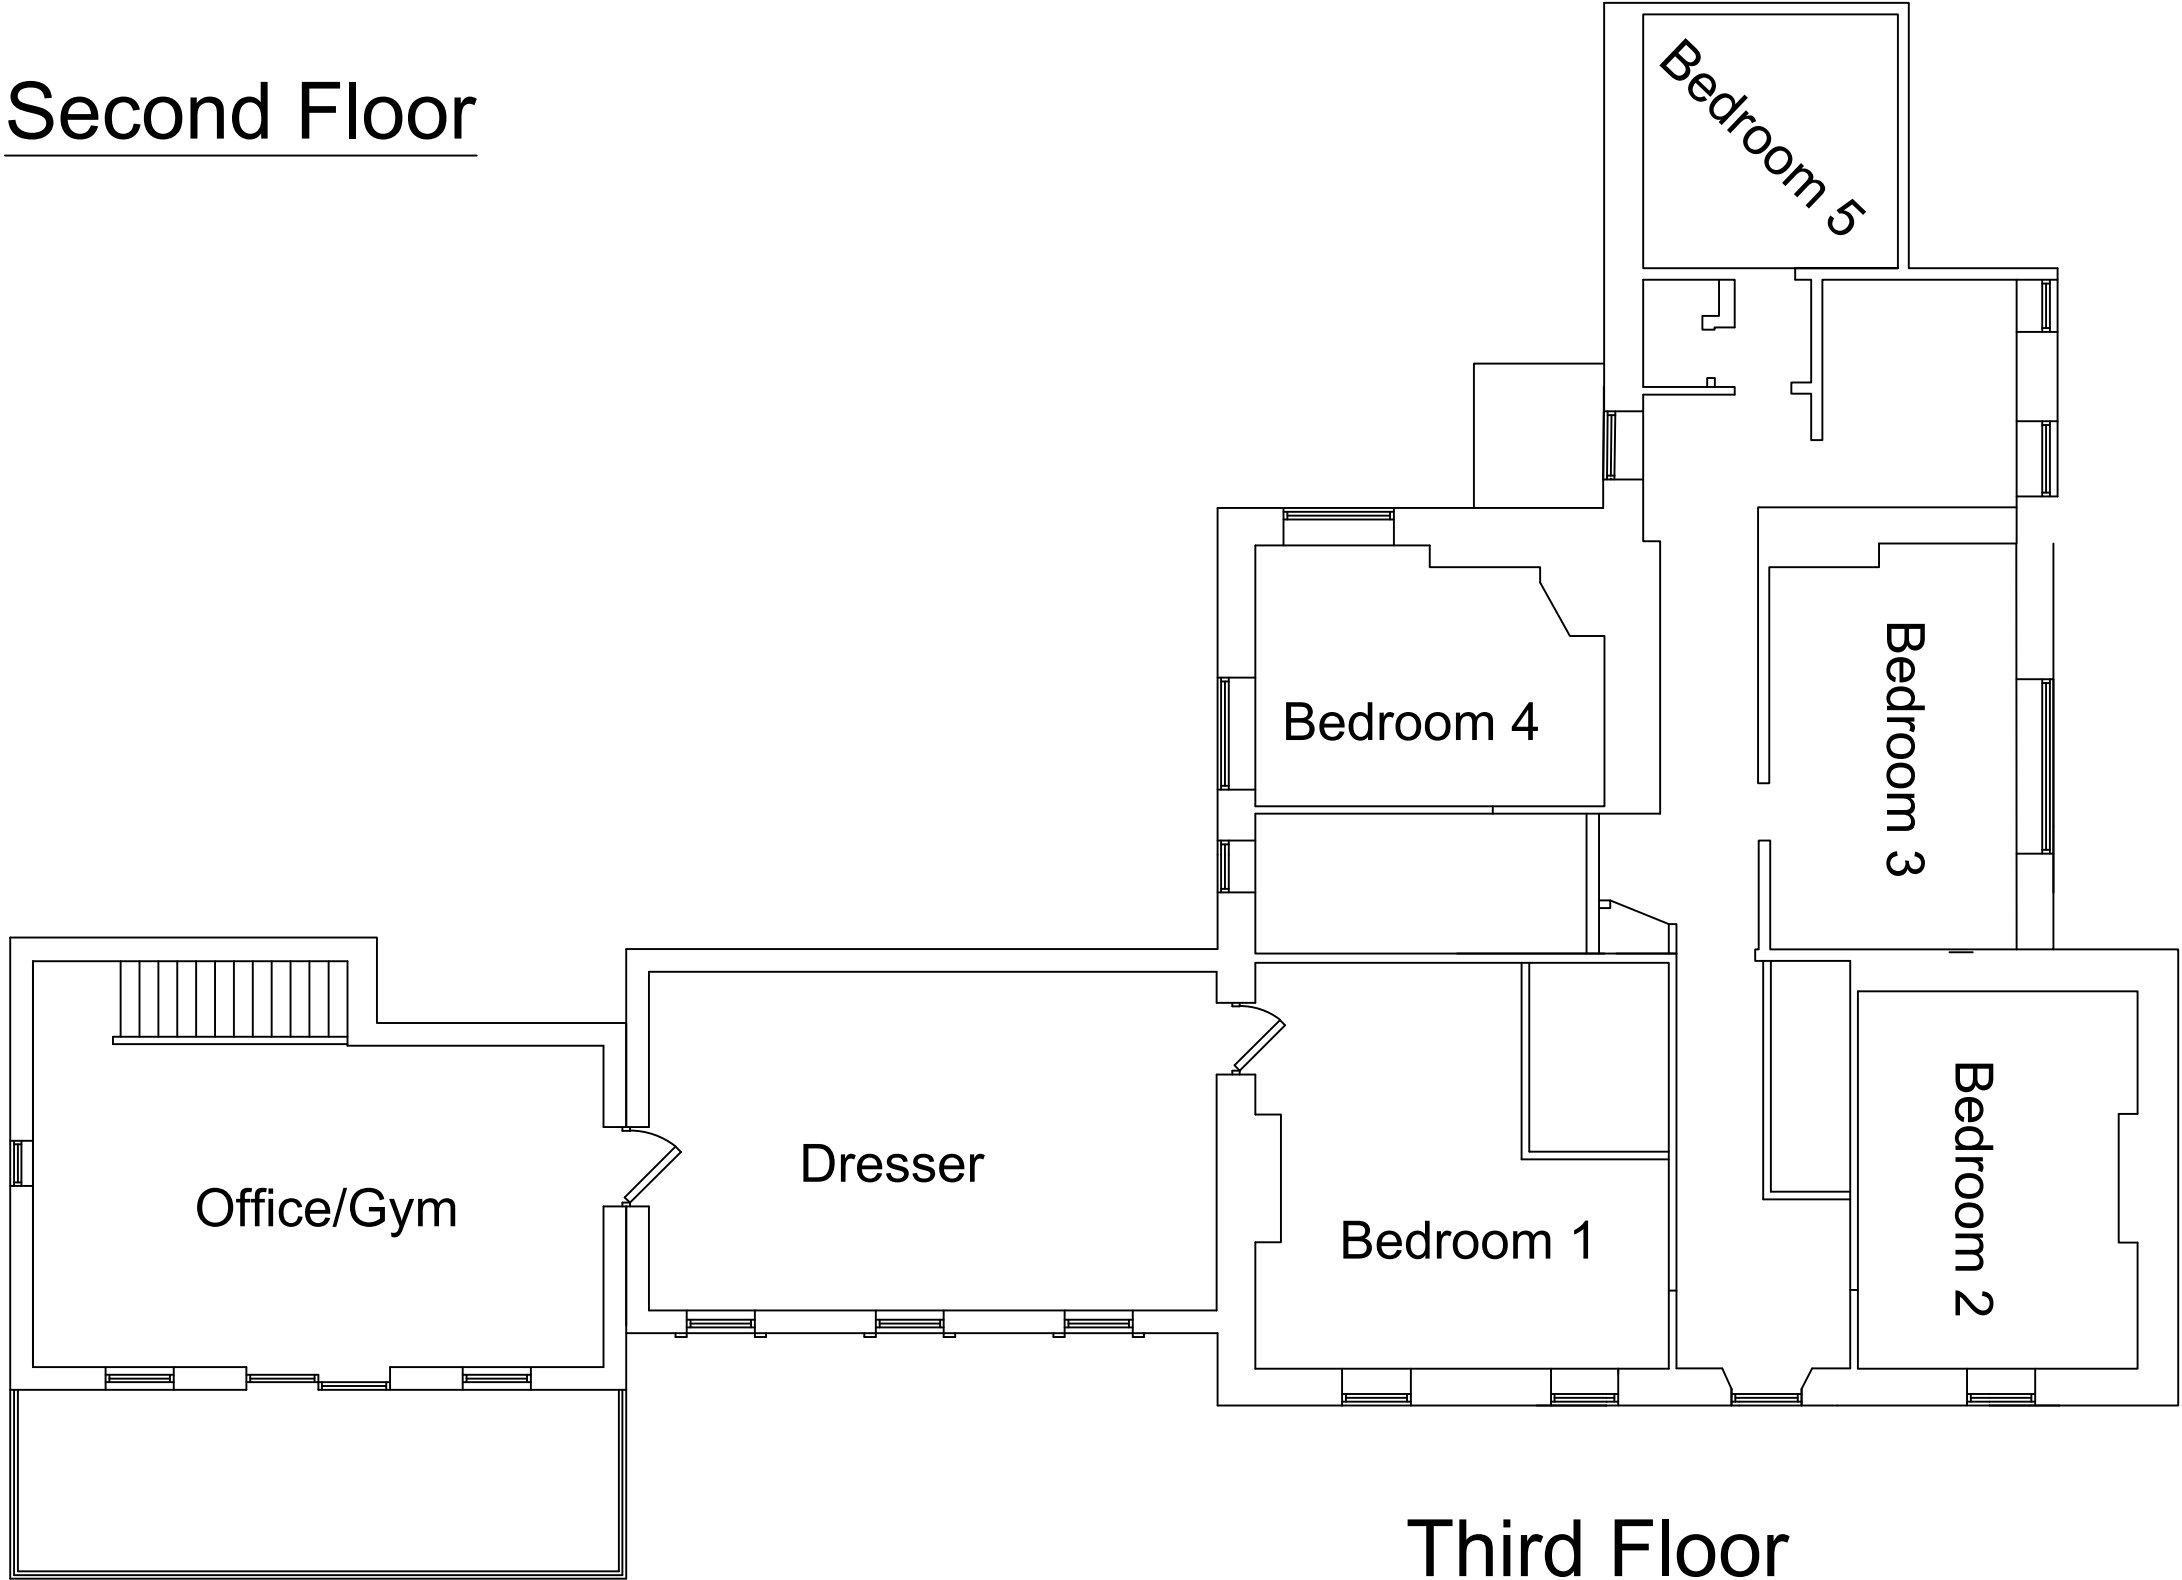


Second Floor

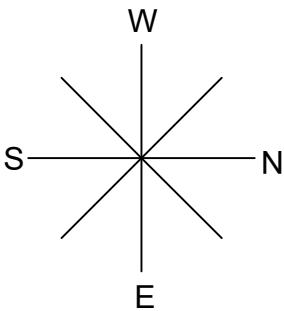

Third Floor

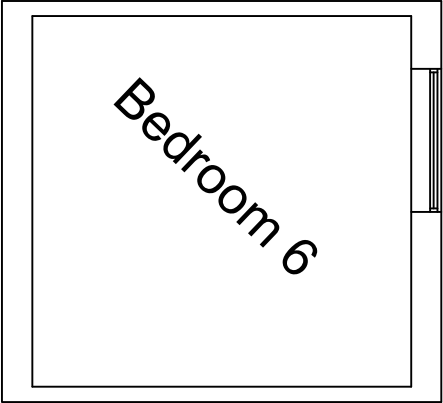

Scale; 1:100 @ A3
Title; Existing Floor Plan 2
Drawing No.; PFP2001
Client;
Drawn by; RP Date; 14/10/2020

