





EXISTING
FRONT ELEVATION
SCALE 1:100

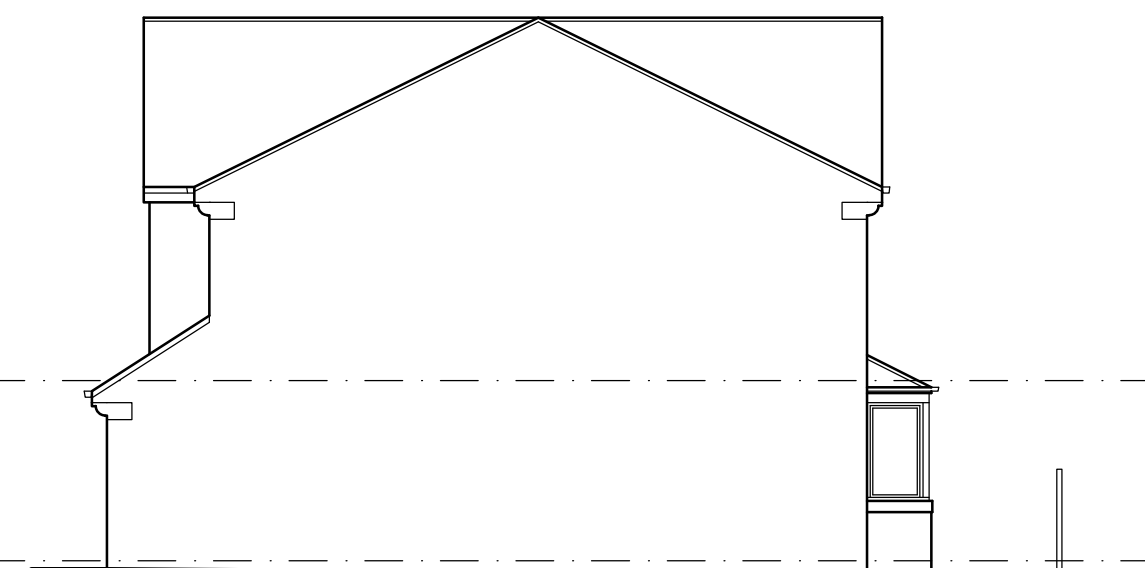

EXISTING
SIDE ELEVATION
SCALE 1:100




EXISTING
REAR ELEVATION
SCALE 1:100

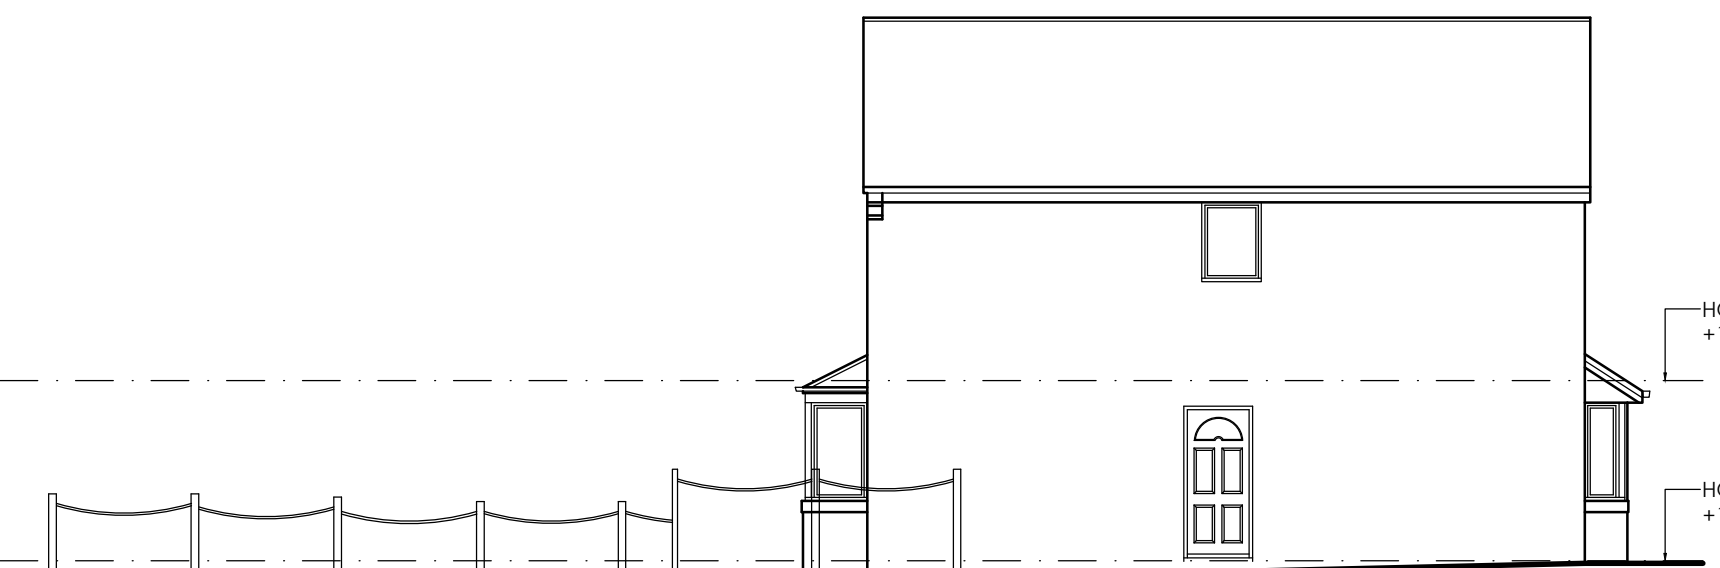

EXISTING
SIDE ELEVATION
SCALE 1:100




PROPOSED
FRONT ELEVATION
SCALE 1:100

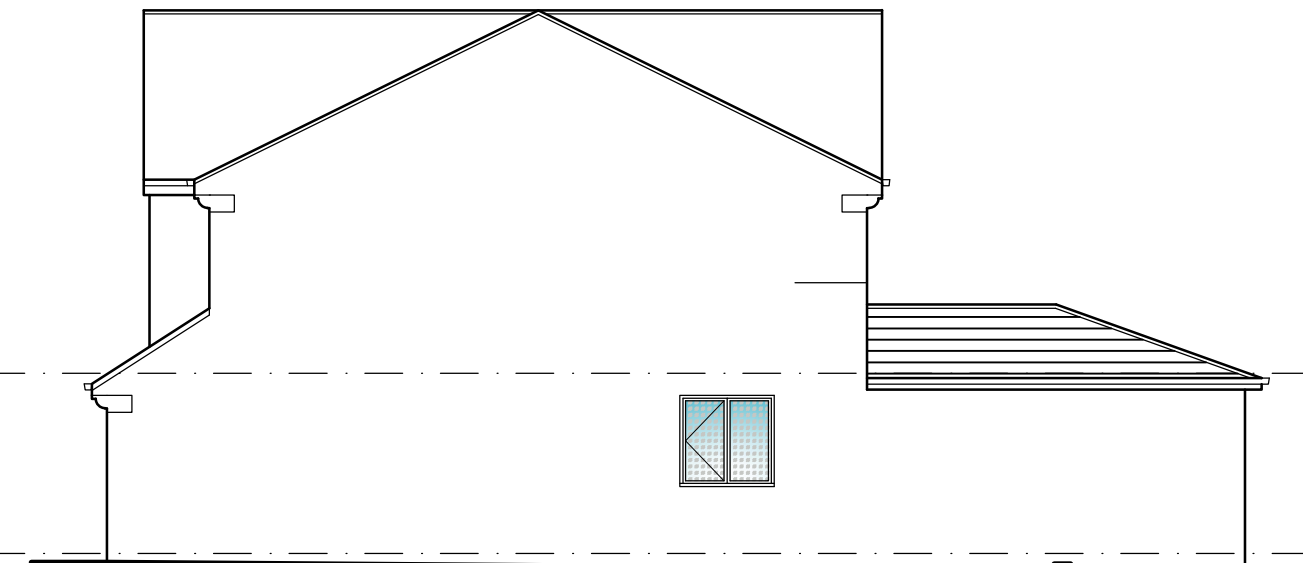

PROPOSED
SIDE ELEVATION
SCALE 1:100




PROPOSED
REAR ELEVATION
SCALE 1:100

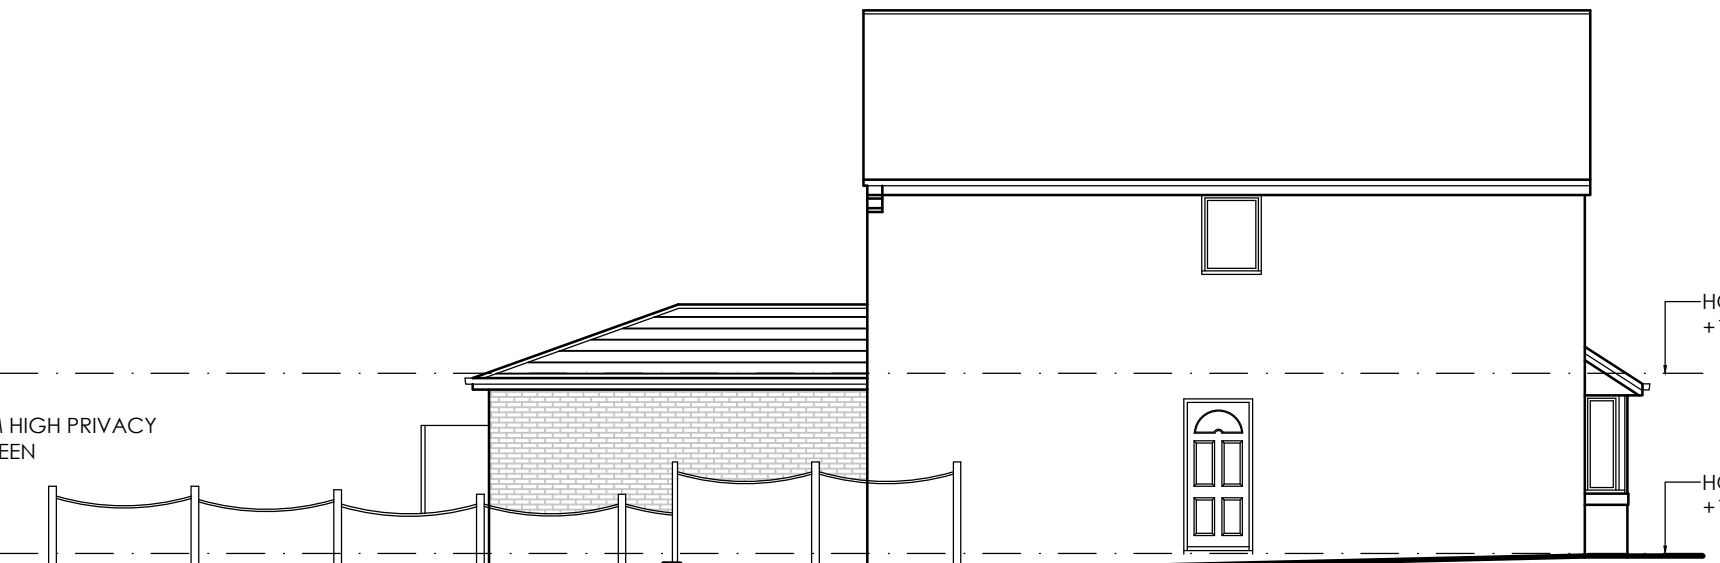


PROPOSED
SIDE ELEVATION
SCALE 1:100




LOCATION PLAN
SCALE 1:1250

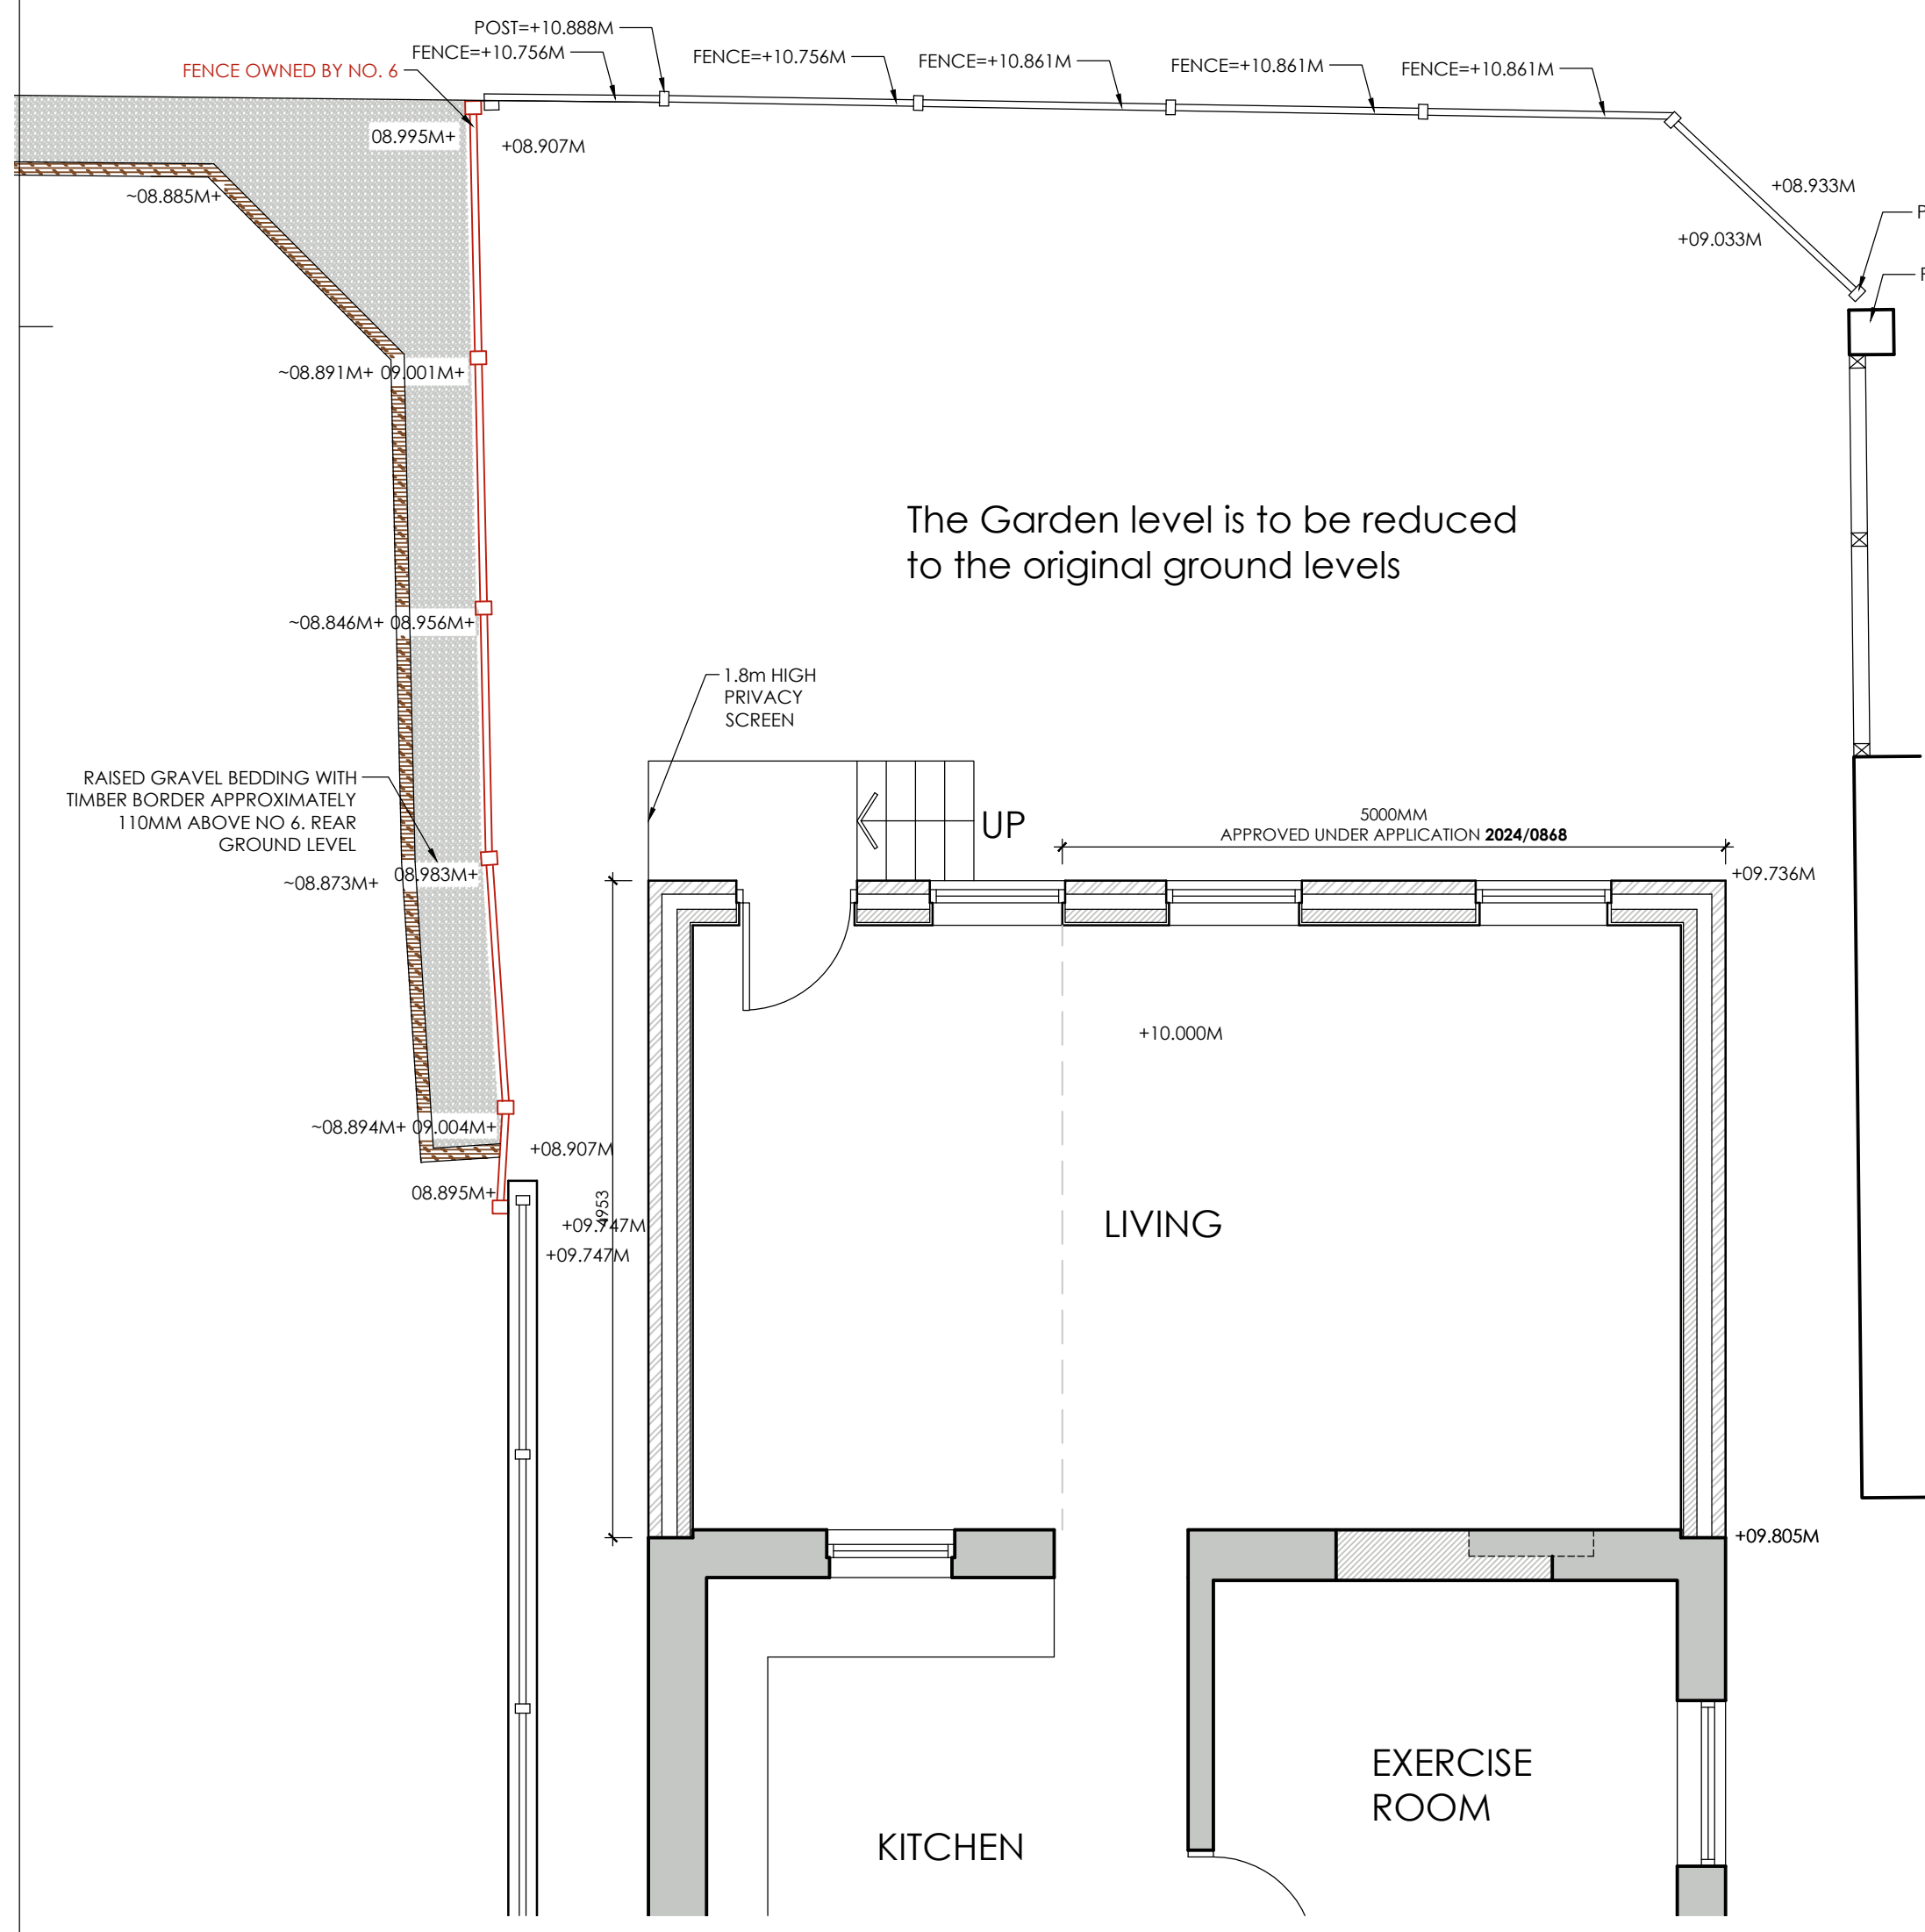


PROPOSED
GROUND FLOOR PLAN
SCALE 1:50

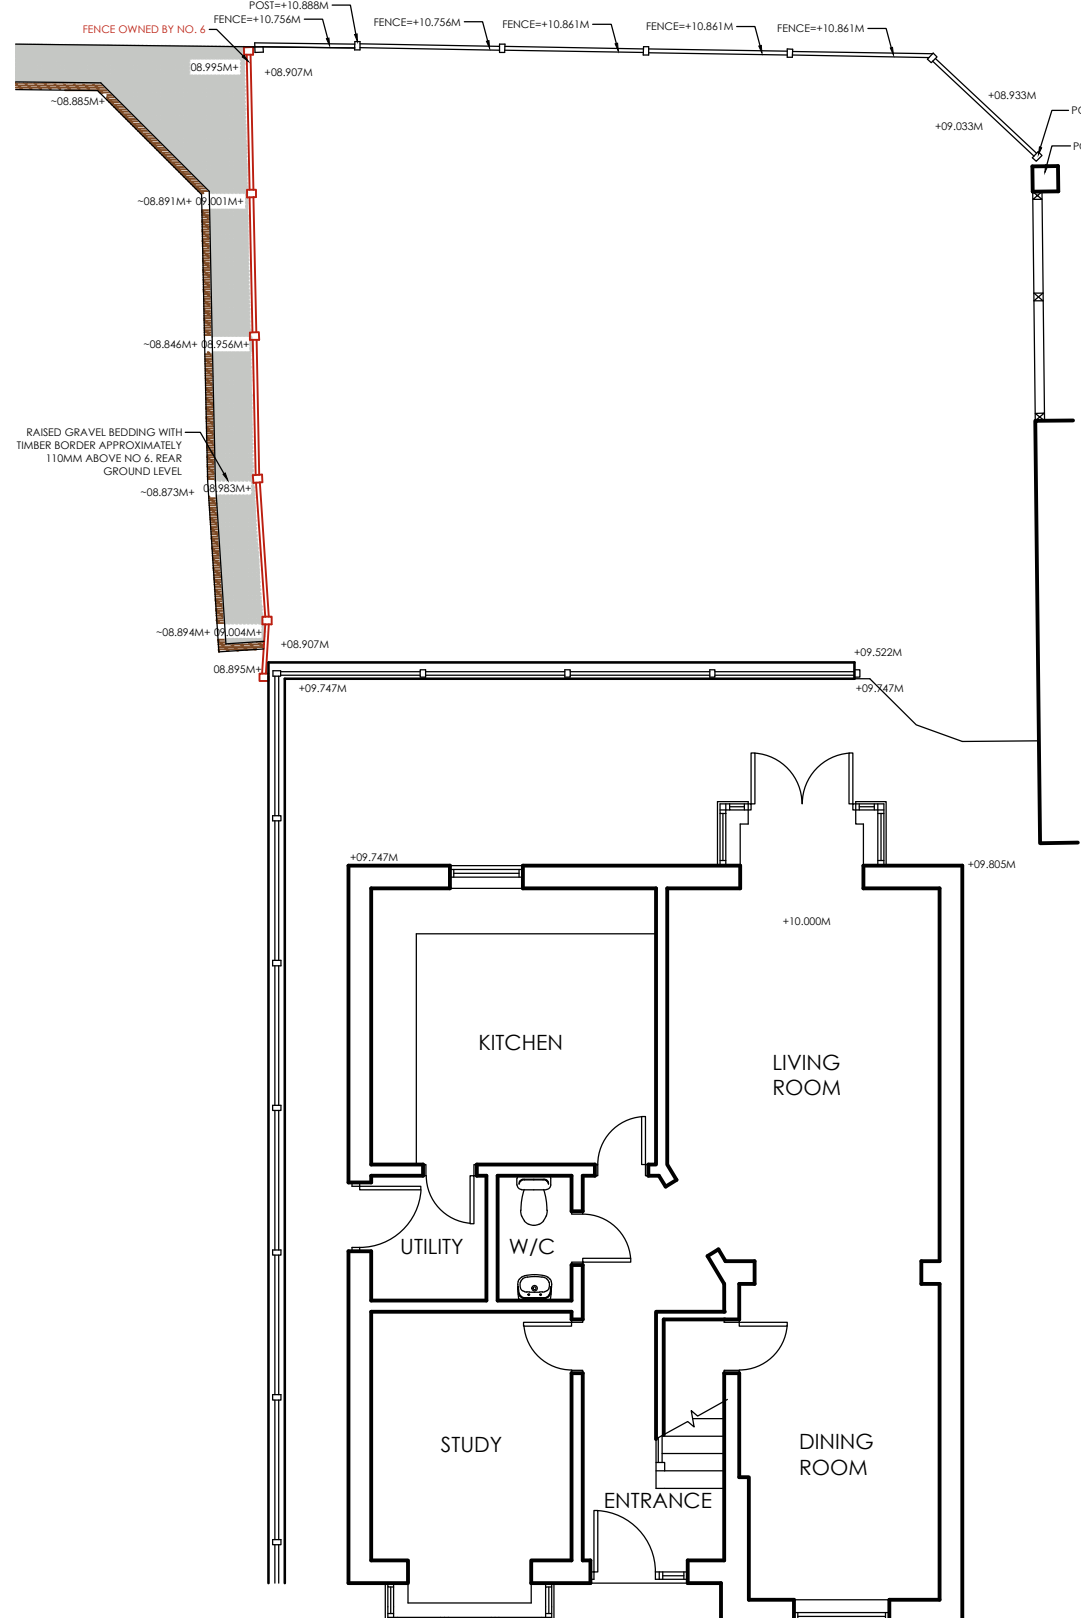

EXISTING
GROUND FLOOR PLAN
SCALE 1:100

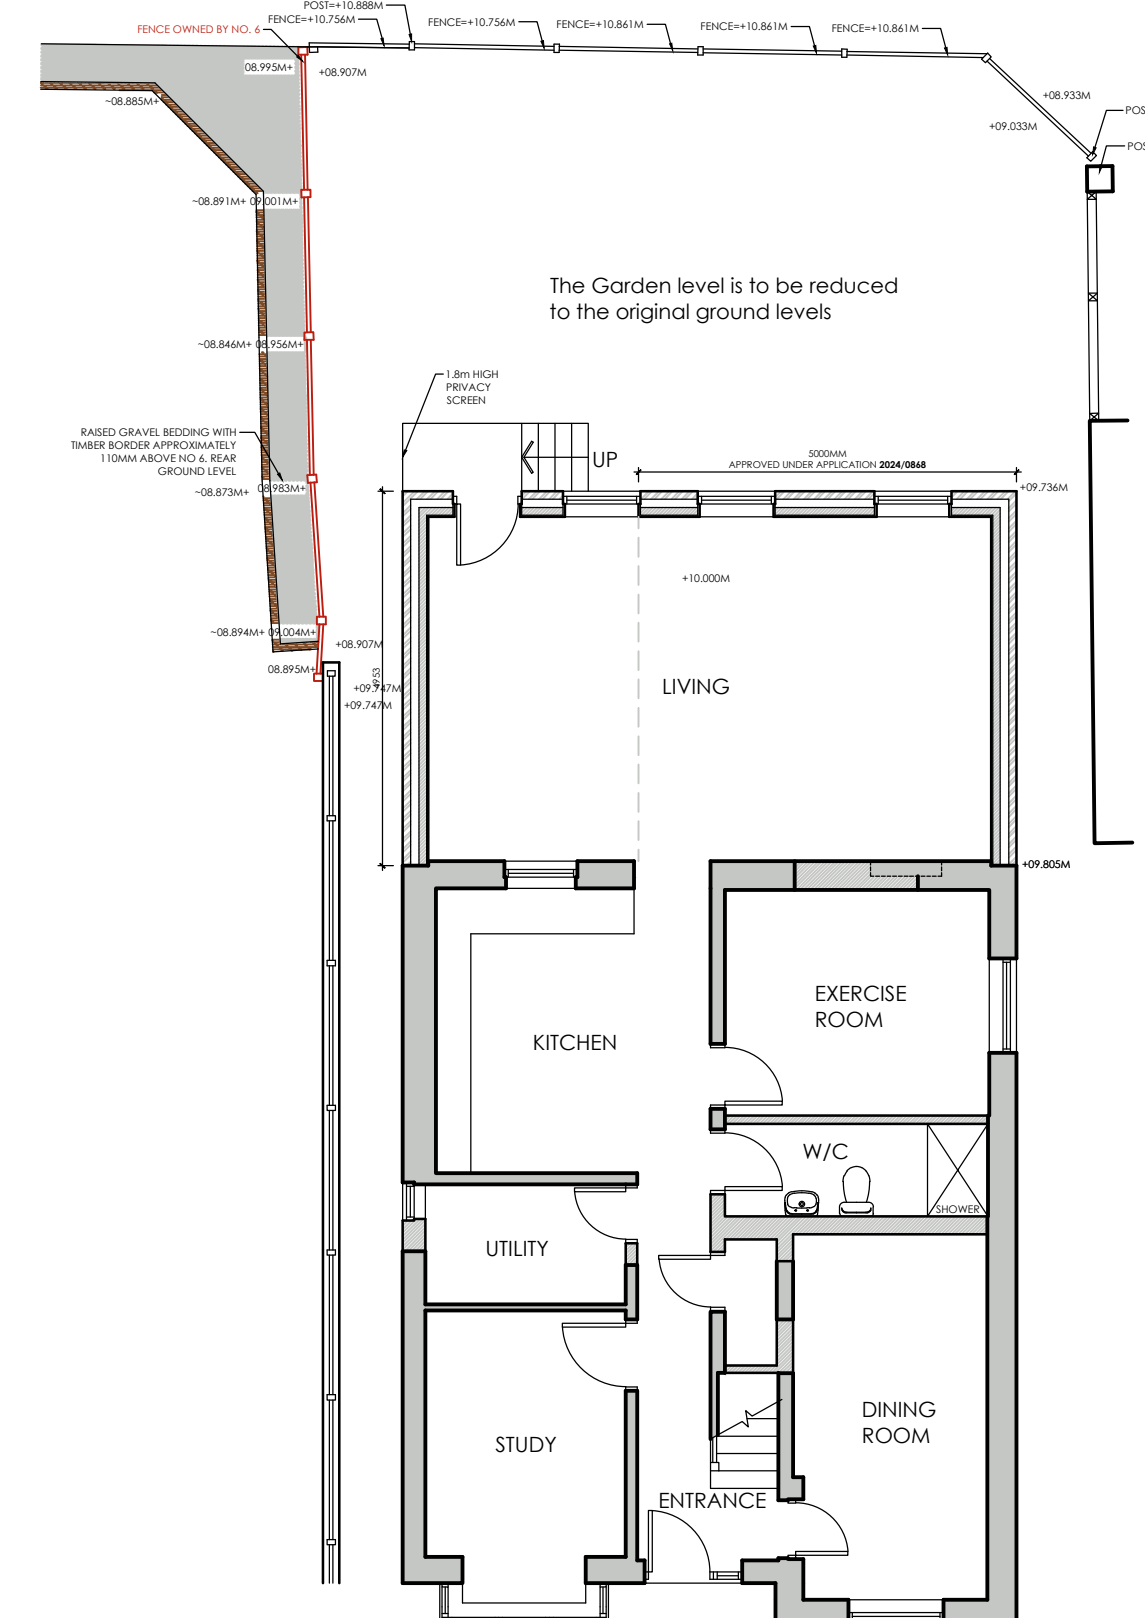

PROPOSED
GROUND FLOOR PLAN
SCALE 1:100

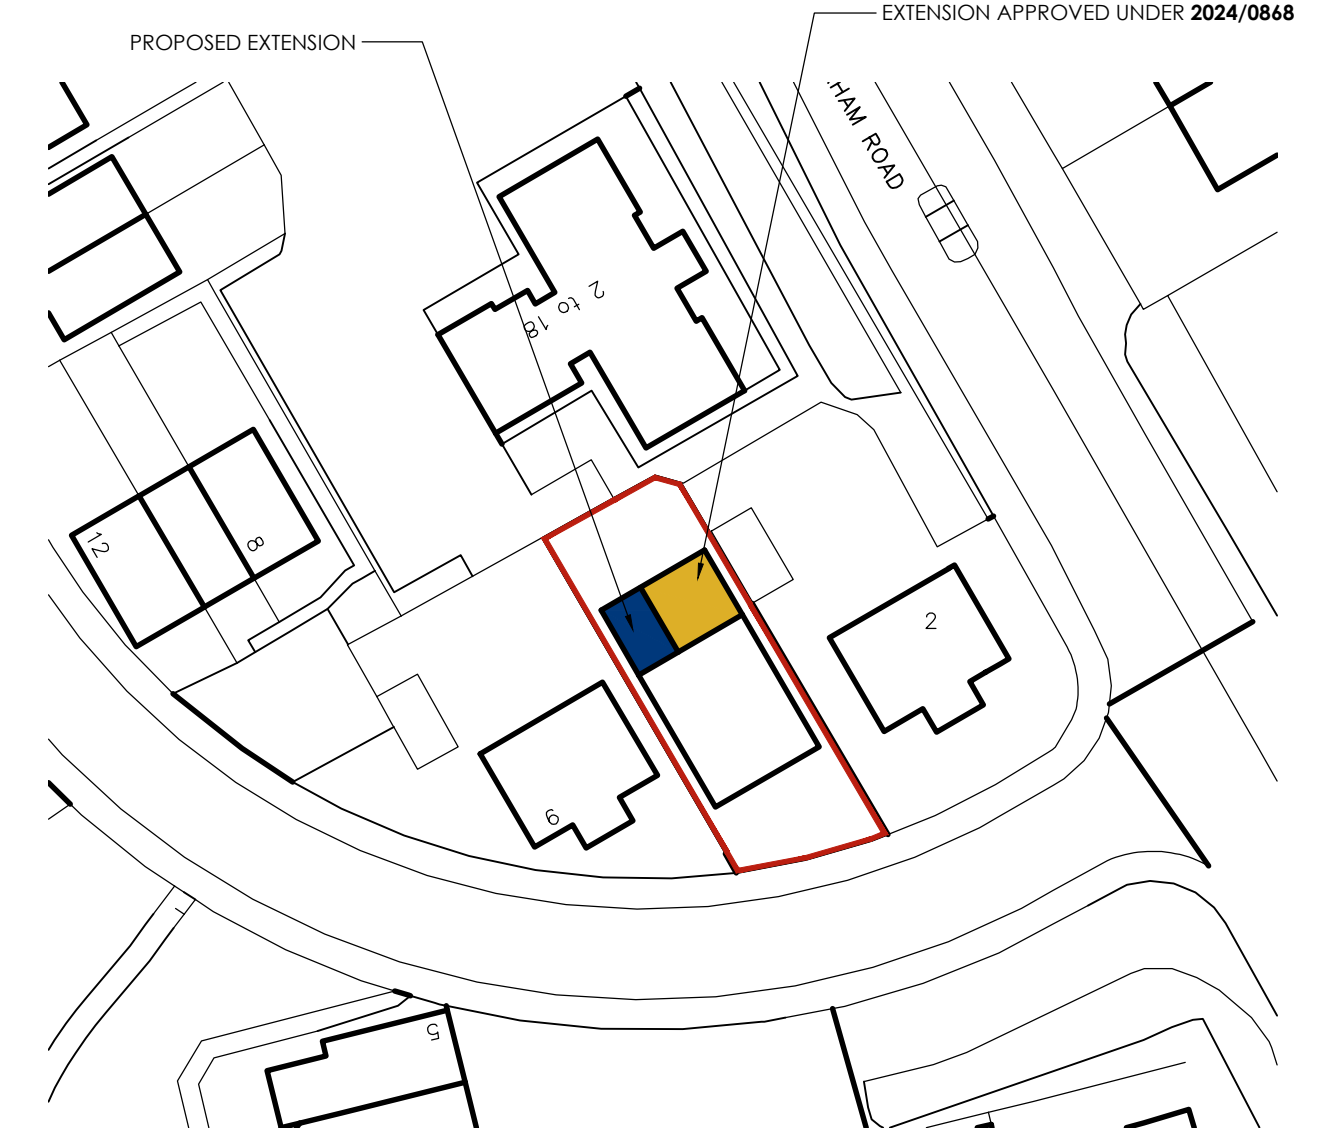

BLOCK PLAN
SCALE 1:500

			OFFICE ONE, DRILL HALL, 11 EASTGATE, BARNLEY, S70 2EU			Phone: 01226 208482 Email: info@whiteagus.co.uk Web: www.whiteagus.co.uk		
Project: EXTENSION AT 4 HAZELWOOD, SMITHIES BARNLEY, S71 2GE			Client: MR SINGH			Date: JULY 2026		
Drawing Title: PLANS AND ELEVATIONS			Ref: 25-083			Scale: 1:50 & 1:100 @ A1		
Date			Suffix			Dwg. No. 02		
Description			Date			Rev.		