


Notes

- DO NOT SCALE THIS DRAWING.
 - ALL DIMENSIONS ARE IN MILLIMETRES AND LEVELS IN METRES UNLESS OTHERWISE NOTED.
 - HLM ARE NOT LIABLE FOR ACCURACY OF EXISTING AS-BUILT INFORMATION
 This Drawing is Copyright ©

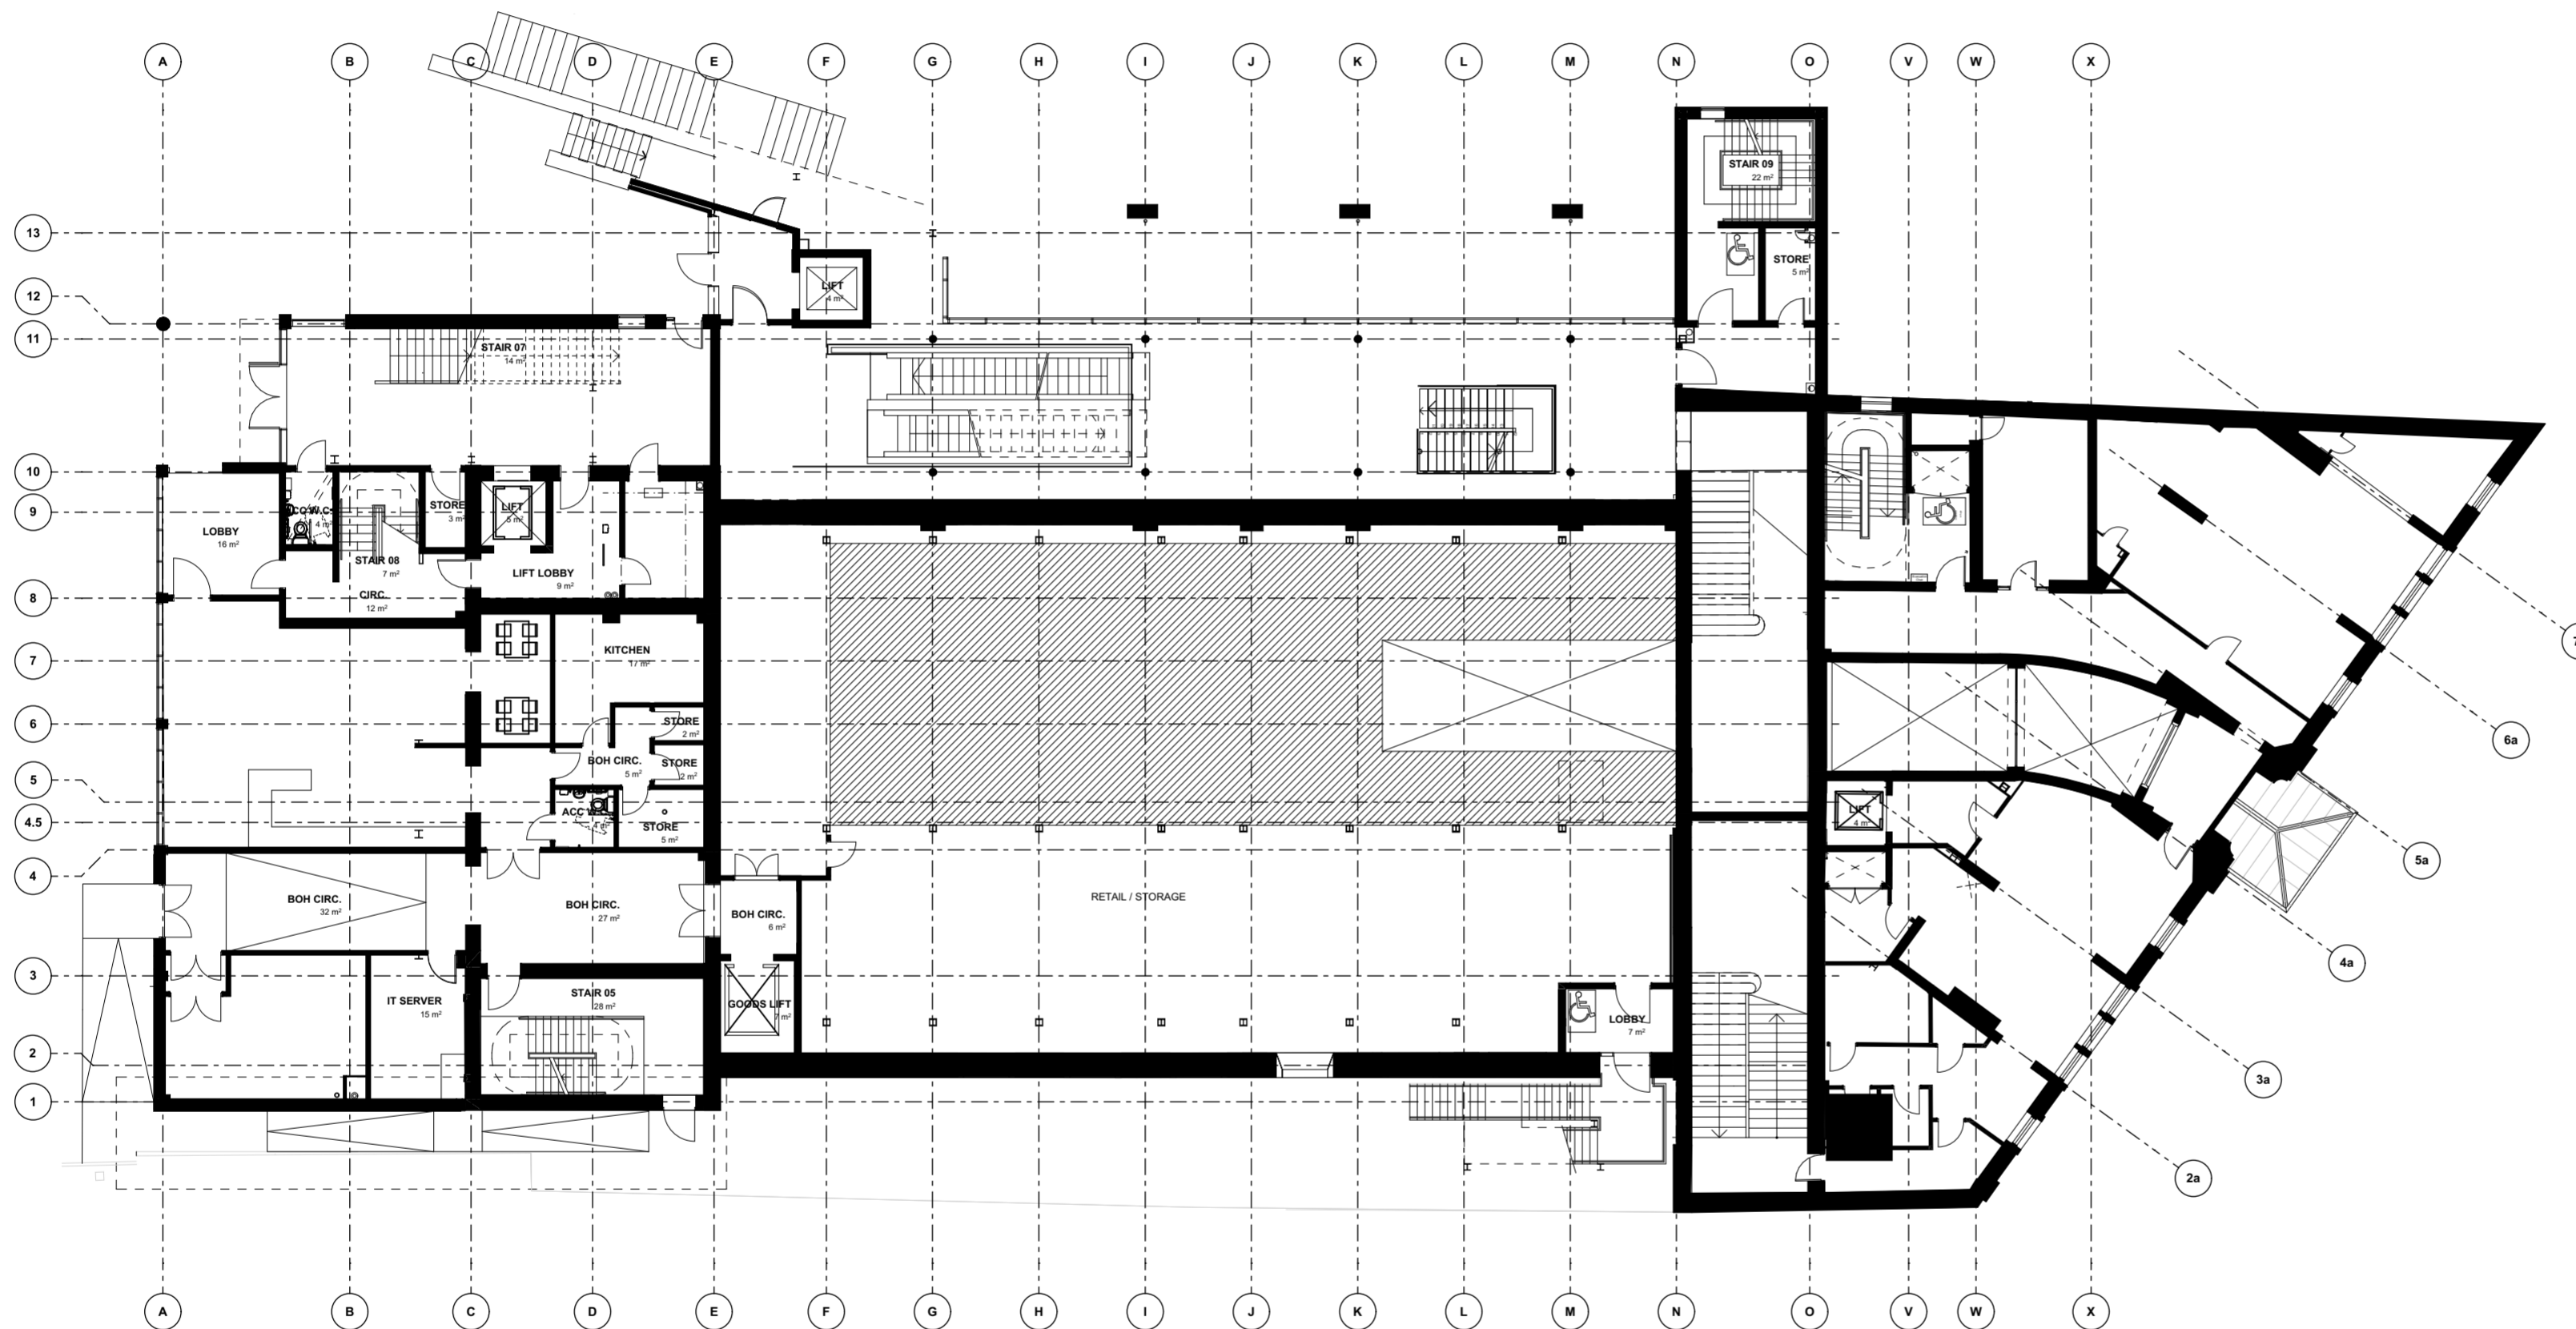

Rev	Description	Date	By	Chk	Suitability
P03	STAGE 3 SUBMISSION	09/04/21	BW	AT	
P02	STAGE 2 SUBMISSION	30/09/19	KJ	PA	
P01	ISSUE FOR INFORMATION	07/08/19	KJ	PA	

Revisions	Suitability
Project	S4

BARNSELY CIVIC

Client



Title

EXISTING FIRST FLOOR PLAN

Drawing No.	Revision
BC-HLM-01-01-DR-A-00111	P03

Scale @ A2	Drawn
1:200	KJ

Date	Checked
05/08/2019	HLM

Date	Checked
05/08/2019	HLM

Date	Checked
05/08/2019	HLM

Date	Checked
05/08/2019	HLM



© HLMArchitects
 2nd Floor
 The Ruskin Building
 Tudor Square
 Sheffield S1 2LA

www.hlmarchitects.com
 T. +44 (0) 114 263 9600
 F. +44 (0) 114 263 9650
 sheffield@hlmarchitects.com