

LOCATION PLAN

PROPOSED DWELLING TO REAR OF 76 BARNSELEY RD WOMBWELL

CLIENT: MR J. LAUHE


LOCATION & SITE PLANS.

SCALE 1:1250/1:200

DATE NOV 09

DRAWING NO.

JL 1/3.

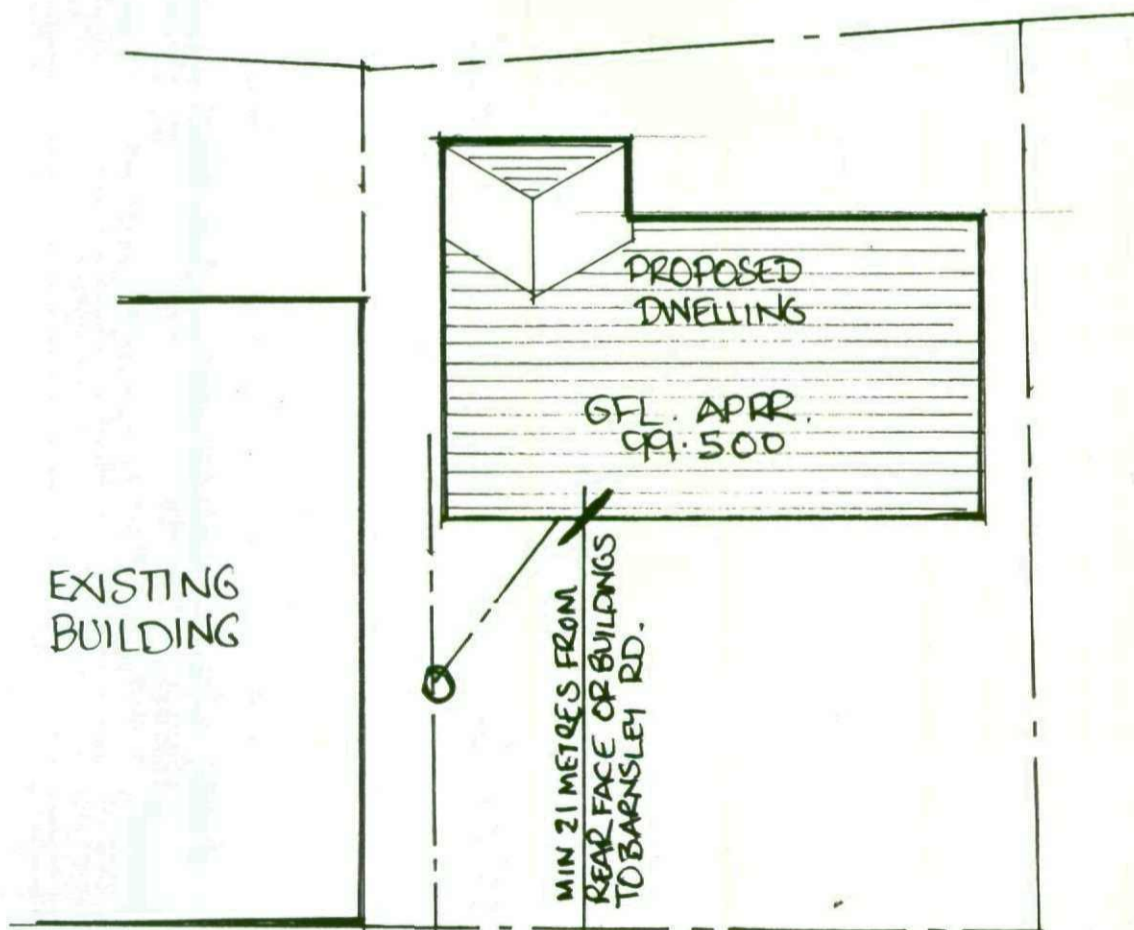

SHARED ACCESS ROAD.

MH 40 99.675 .  
IL. 98.075 .

MH 40 99.290  
I.L. 96.490

SITE LAYOUT. 1:200