




NOTES:
All dimensions must be checked on site and not scaled from this drawing.

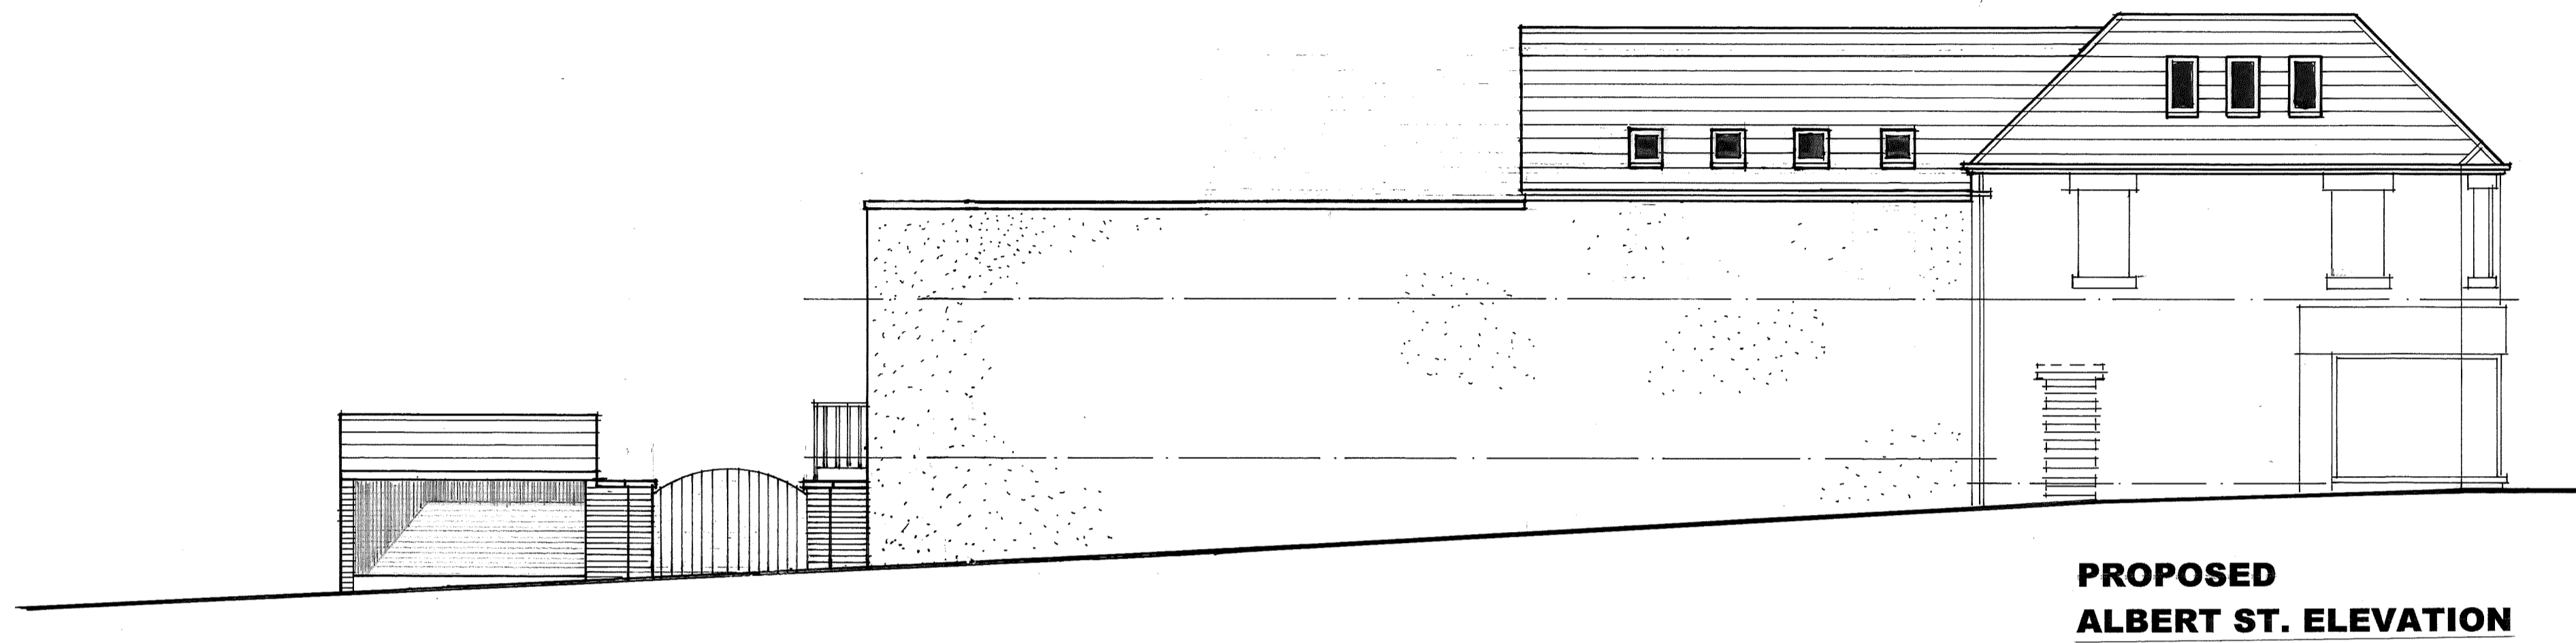

**PROPOSED
ALBERT ST. ELEVATION**

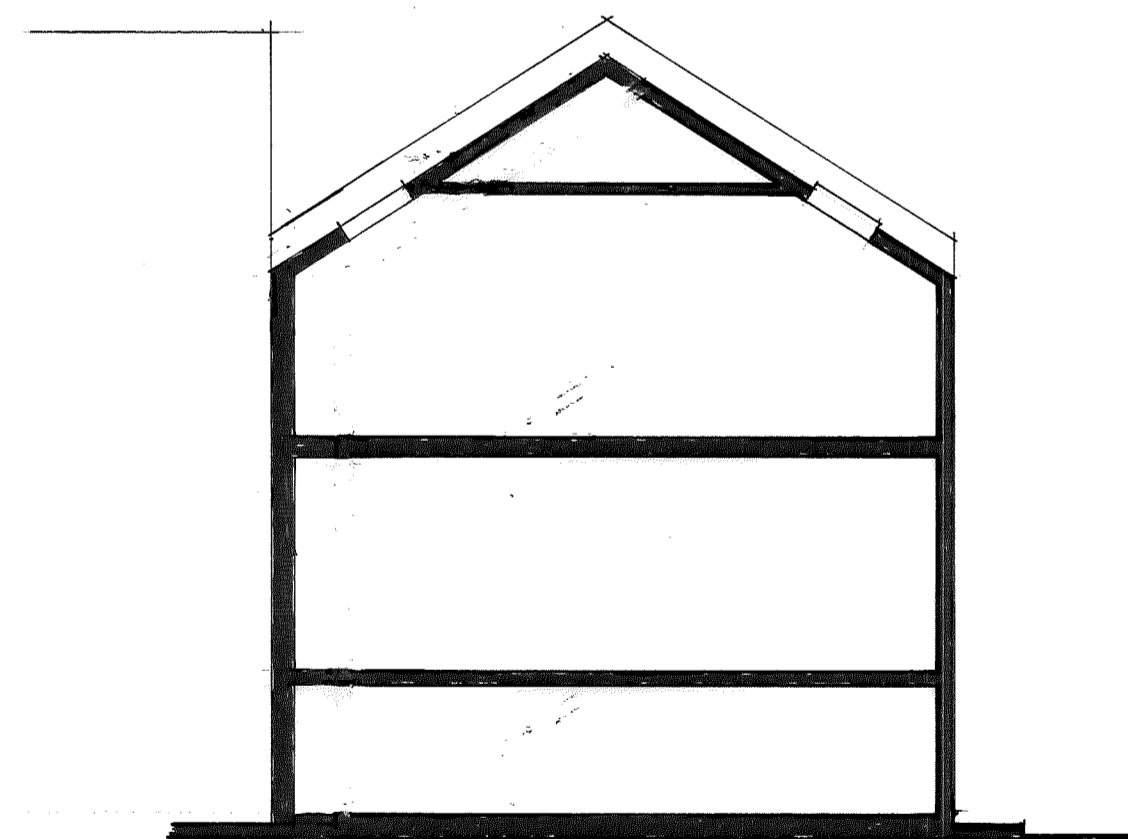

SECTION

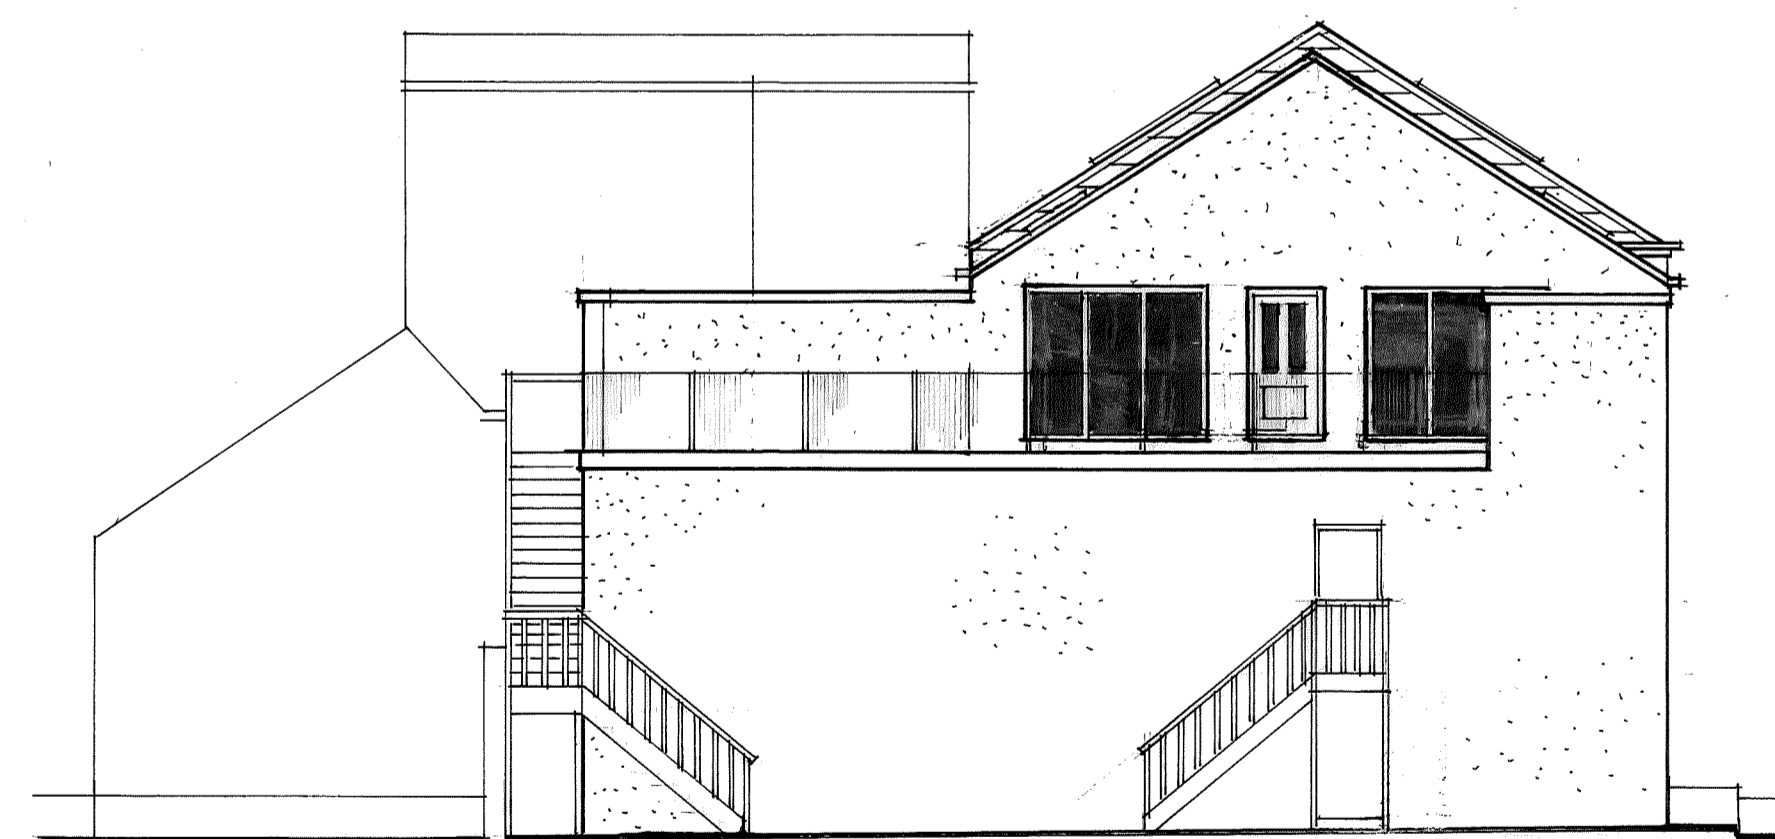

**PROPOSED
REAR ELEVATION**

Date	Revisions

© copyright

AJF DESIGNS

ARCHITECTURAL DESIGN CONSULTANTS
9 MIDHOPE WAY, BARNSELY
S.YORKS. S75 2LS
TEL: 07888 764202 EMAIL: andy.fyfe@icloud.com

PLANNING SUPERVISORS

Client
P & J TEXTILES

Job Title
**Proposed Alterations
And Extension to
29-31 New Street
Barnsley**

Drawing Title
**PROPOSED
ELEVATIONS**

Scale: 1:100

Date: Dec 2016 Drawn by

Drg No. Drawing No 1184/27/03 Rev.