


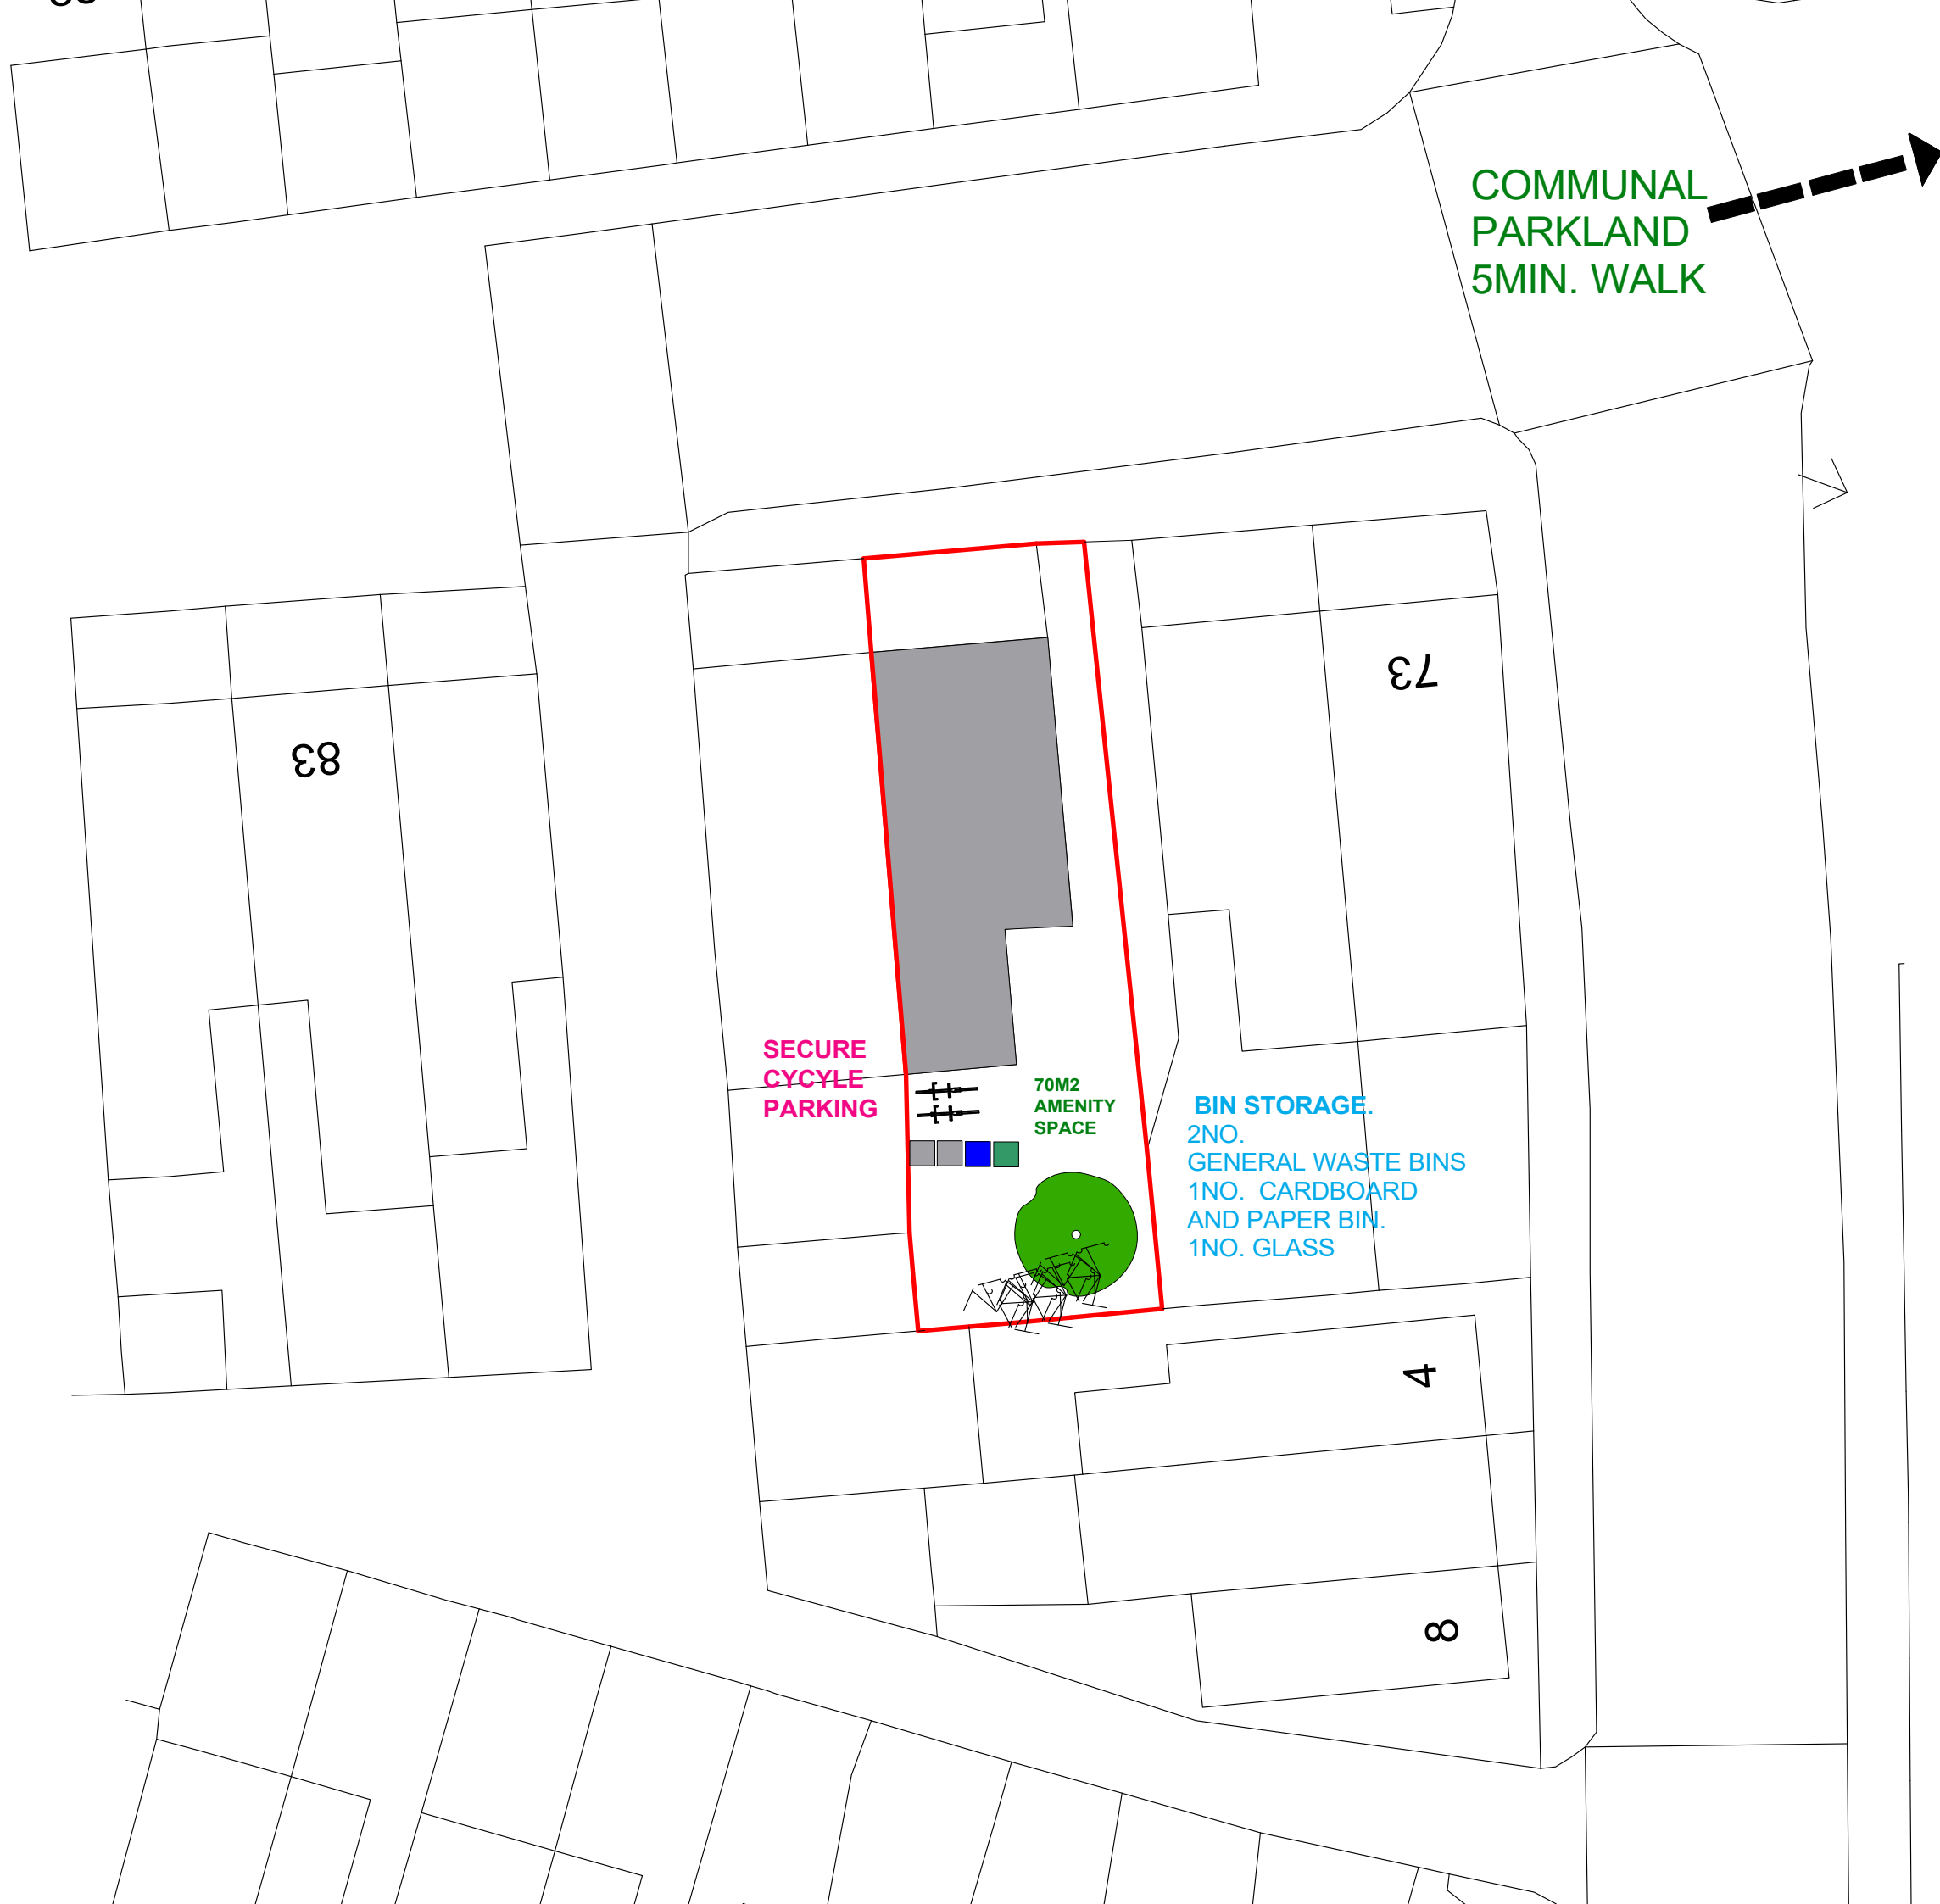

NOTES
A. 17/12/18

DO NOT SCALE OFF THIS DRAWING.
REFER TO THE WRITTEN DIMENSIONS ONLY
COPYING OR FAXING WILL DISTORT THIS DRAWING

notes
*No dimensions to be scaled from this drawing which is the property of the company. It is not to be used or disclosed in any way except as authorised by the company. The client is responsible for providing architect with correct site boundary/ownership definitions and any covenants or easements relating to the site. Architect will assume site boundaries as clearly defined, unless otherwise informed by client.
No work to be carried out without planning permission, until all pre start planning conditions have been discharged and until a building regulations application has been submitted. Any work carried out before building regulations approval has been granted will be strictly at clients own risk.
Any building works within five of a neighbouring home's foundations may require you to notify the owner of that property of your intentions at least one month before you start work.
Work to an existing party wall requires you to give at least two months notice of your intentions. If consent to carry out work cannot be reached procedures dealing with an dispute should be followed (the party wall act 1996).*

IT IS THE RESPONSIBILITY OF THE CONTRACTOR
TO NOTIFY THE ARCHITECT OF ANY DISCREPANCIES
ON THE DRAWING PRIOR TO CONSTRUCTION.
DO NOT SCALE FROM THIS DRAWING
ALL DIMENSIONS TO BE CHECKED ON SITE
IF IN DOUBT ASK!

revisions

workstage : PLANNING PRE APP ENQUIRY
/BUILDING REGULATIONS

title: SITE PLAN

project:
CHANGE OF USE FROM DWELLING
TO 2NO. FLATS

for Z. CATALIN
scale 1:200 at A3
drawing no F02A

Andrew Bailey Architects Ltd
RIBA CONSERVATION REGISTER ARCHITECT
Cleveland House
85 Lombard Road
Northwood
Barnsey S23 9PL
T: 01228 752860
E: info@andbaileyarchitects.com
W: www.andbaileyarchitects.com

