



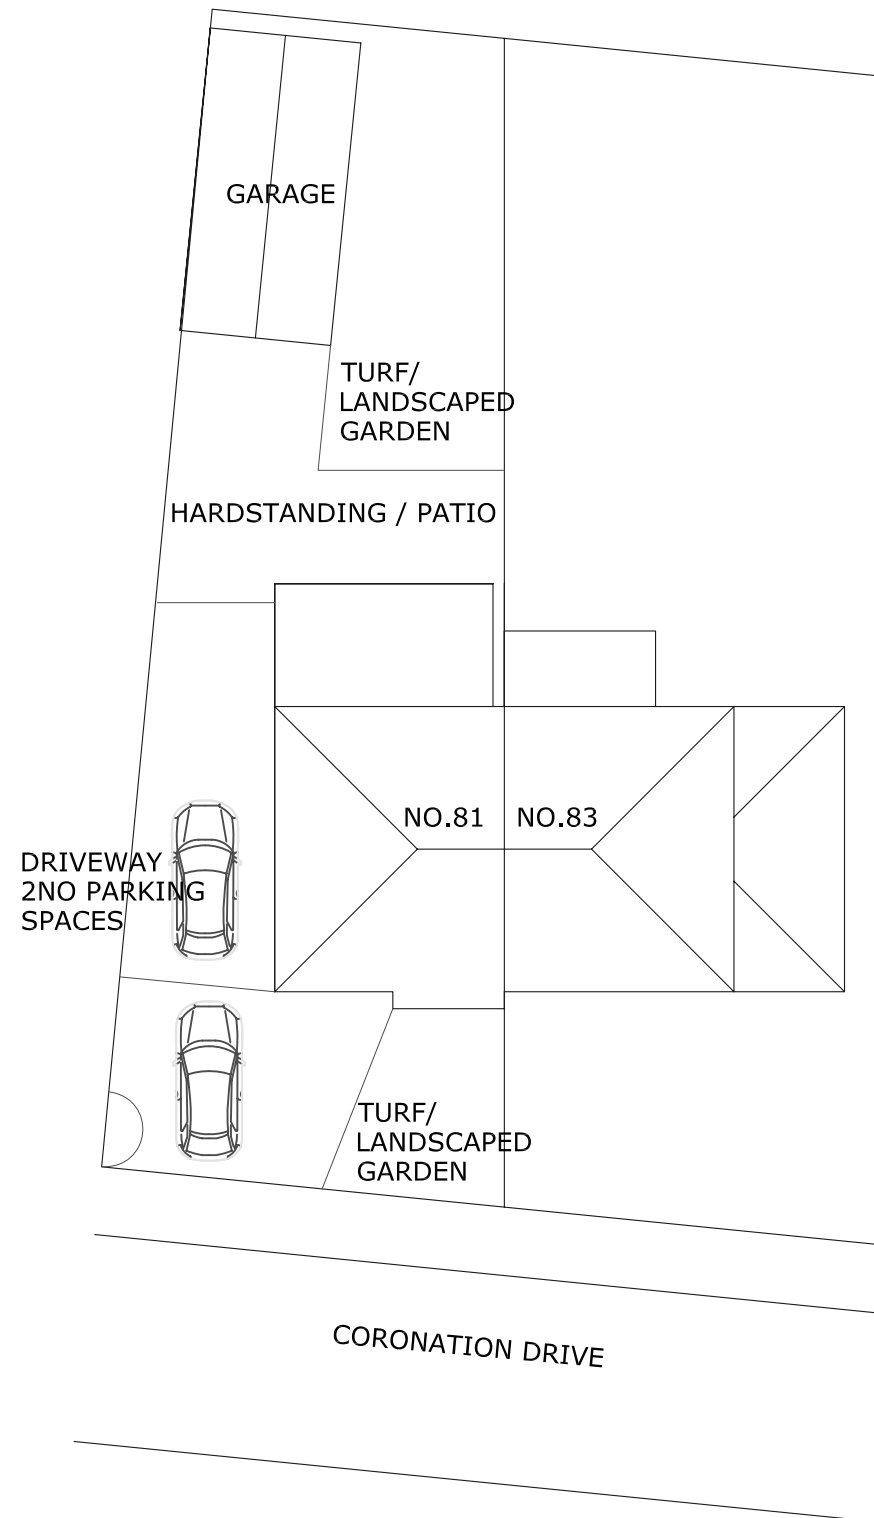

EXISTING BLOCK PLAN

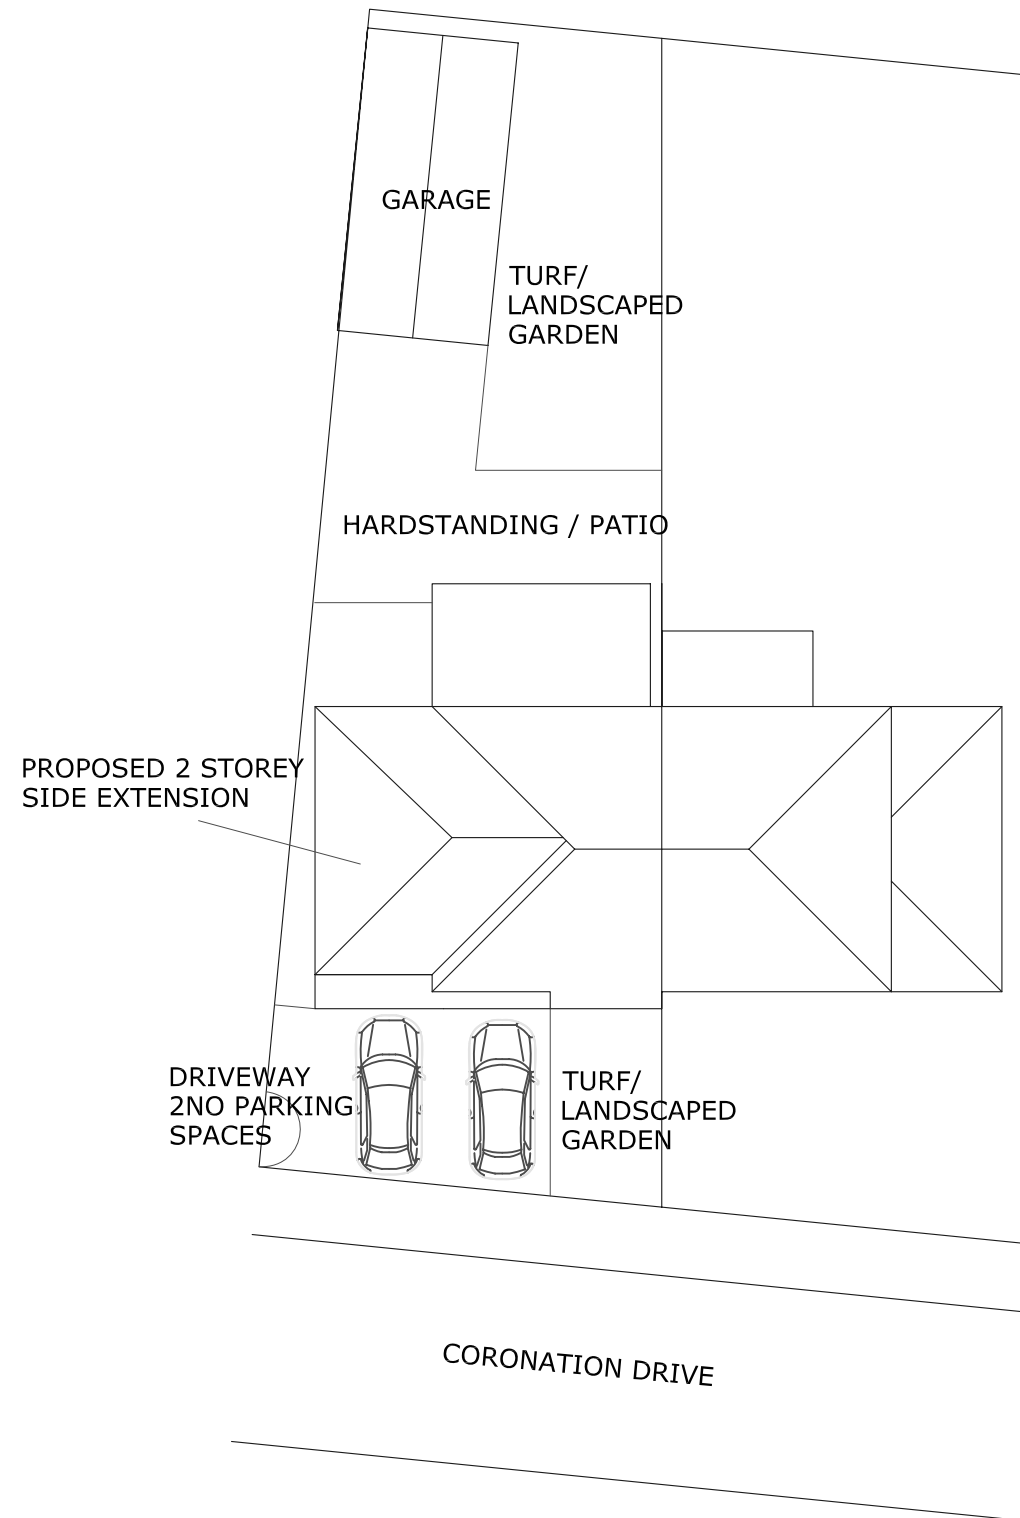

PROPOSED BLOCK PLAN

REV A - ROOF PLAN AMENDED 19.02.2024

<u>SITE</u> 81 CORONATION DRIVE, BIRDWELL, BARNSELY S70 5RL	
<u>CLIENT</u> MR ANDREW DAY	
<u>DRAWING TITLE</u> EXISTING AND PROPOSED SITE LAYOUT	
<u>DRAWING NO.</u> 70.01	<u>SCALE</u> 1:200 @A3
<u>DATE</u> 20.01.2024	<u>REVISION</u> A