


Elevation A


Elevation B

Roof Plan  
 SCALE: 1:100

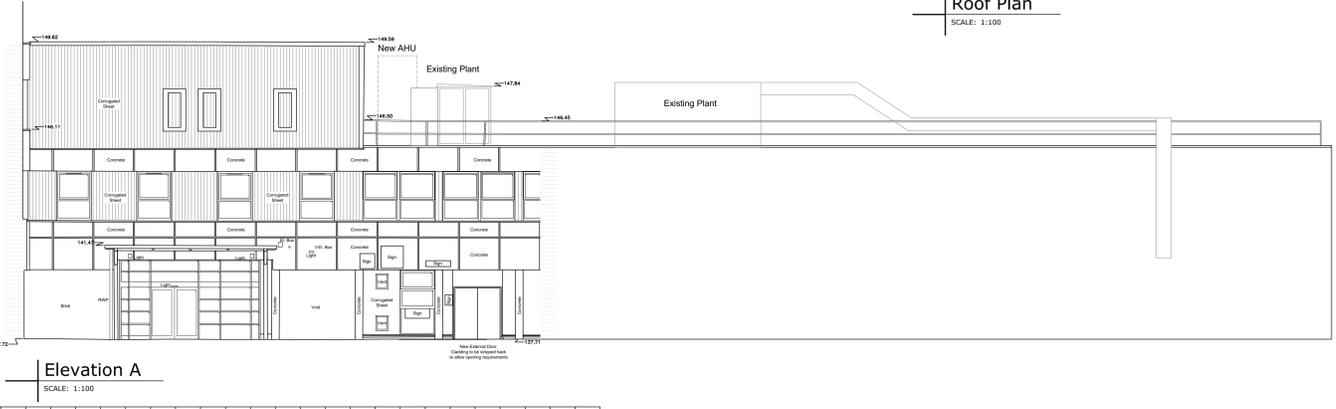

Elevation A  
 SCALE: 1:100

Datum 135.00m A.O.D

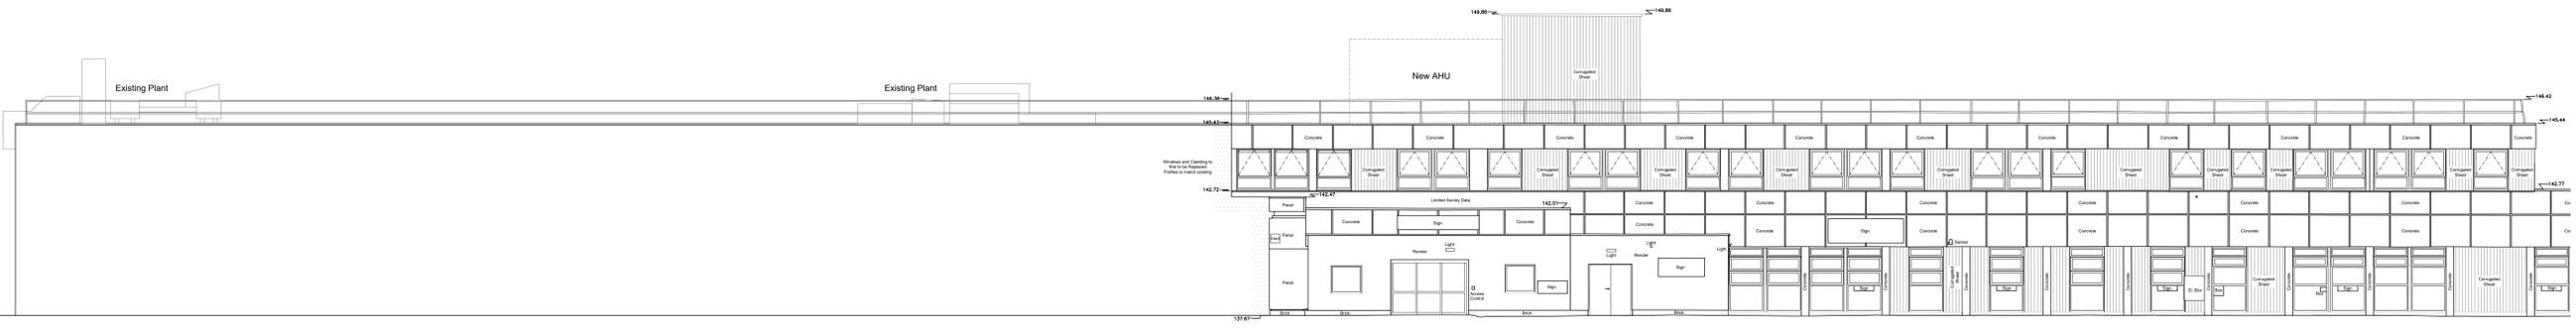

Elevation B (Gawber Road)  
 SCALE: 1:100

Datum 135.00m A.O.D

Project	106 Anundel Street Sheffield S1 4HE
Client	Telephone +44(0)1142761651 Website www.jeffersonsheard.com
Project	SDEC & Fracture Unit Barnsley Hospital
Drawing	Proposed Roof Plan & Elevations
Scale	1:100
Drawn	CPJ
Date	02/26
Drawing Purpose	PLANNING SUBMISSION
Status	S5
Drawing Reference	2790-JSA-XX-XX-DR-A-90001
Job No.	P1