

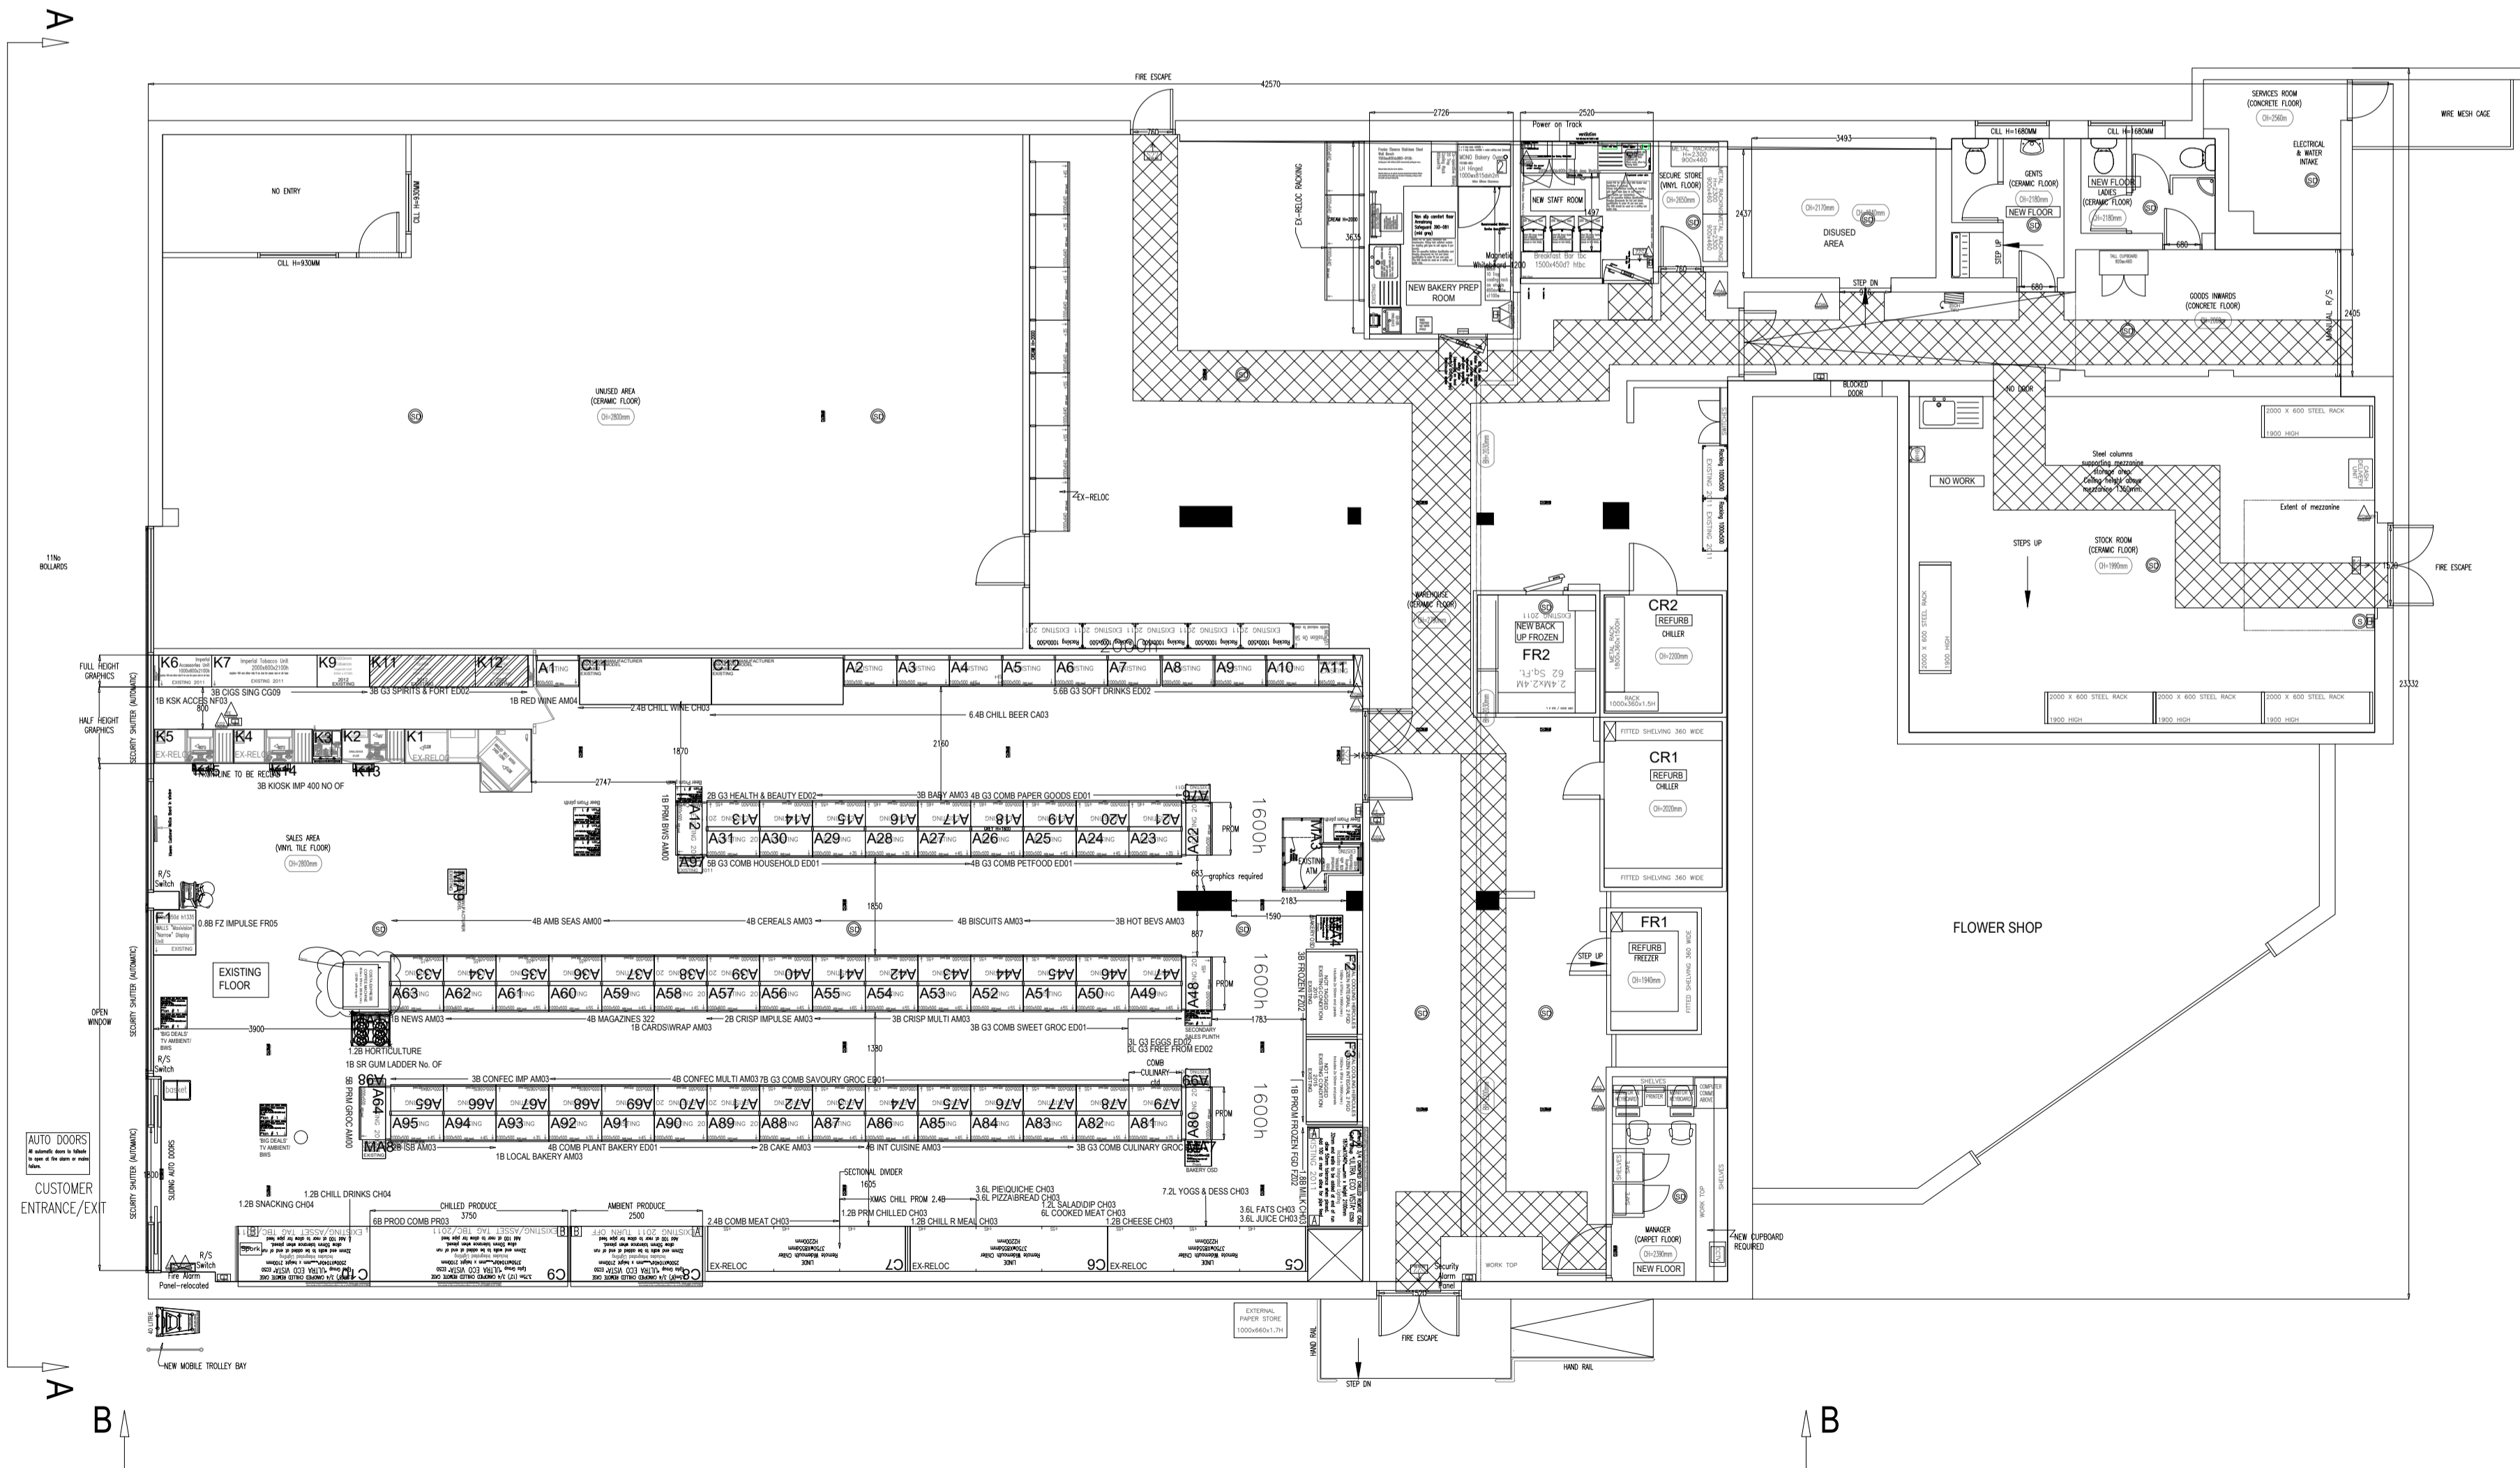



2 EXISTING ROOF FLOOR PLAN
1:100

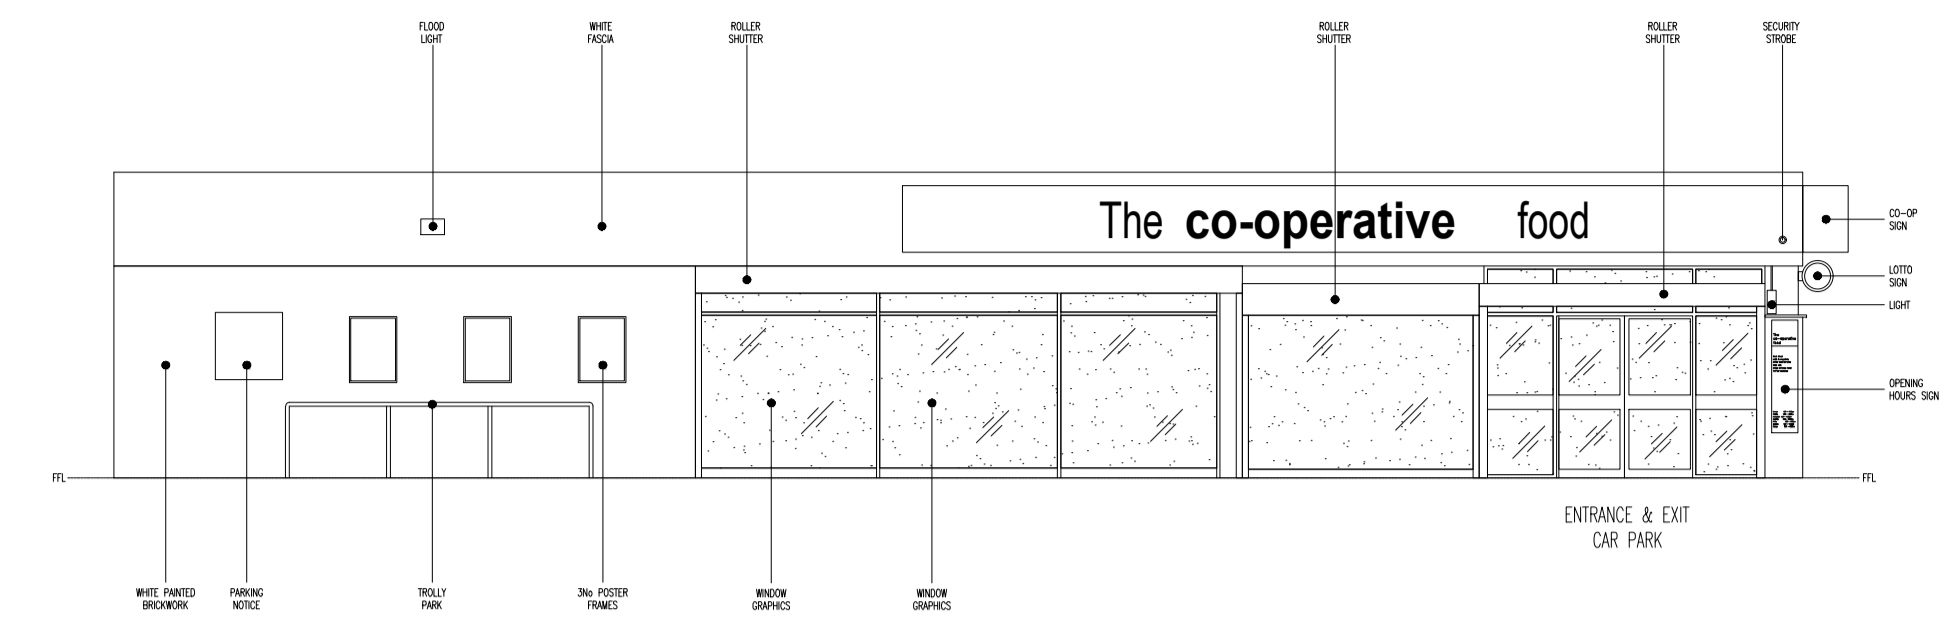

1 EXISTING GROUND FLOOR PLAN
1:100

 

3 EXISTING FRONT ELEVATION A-A
1:100

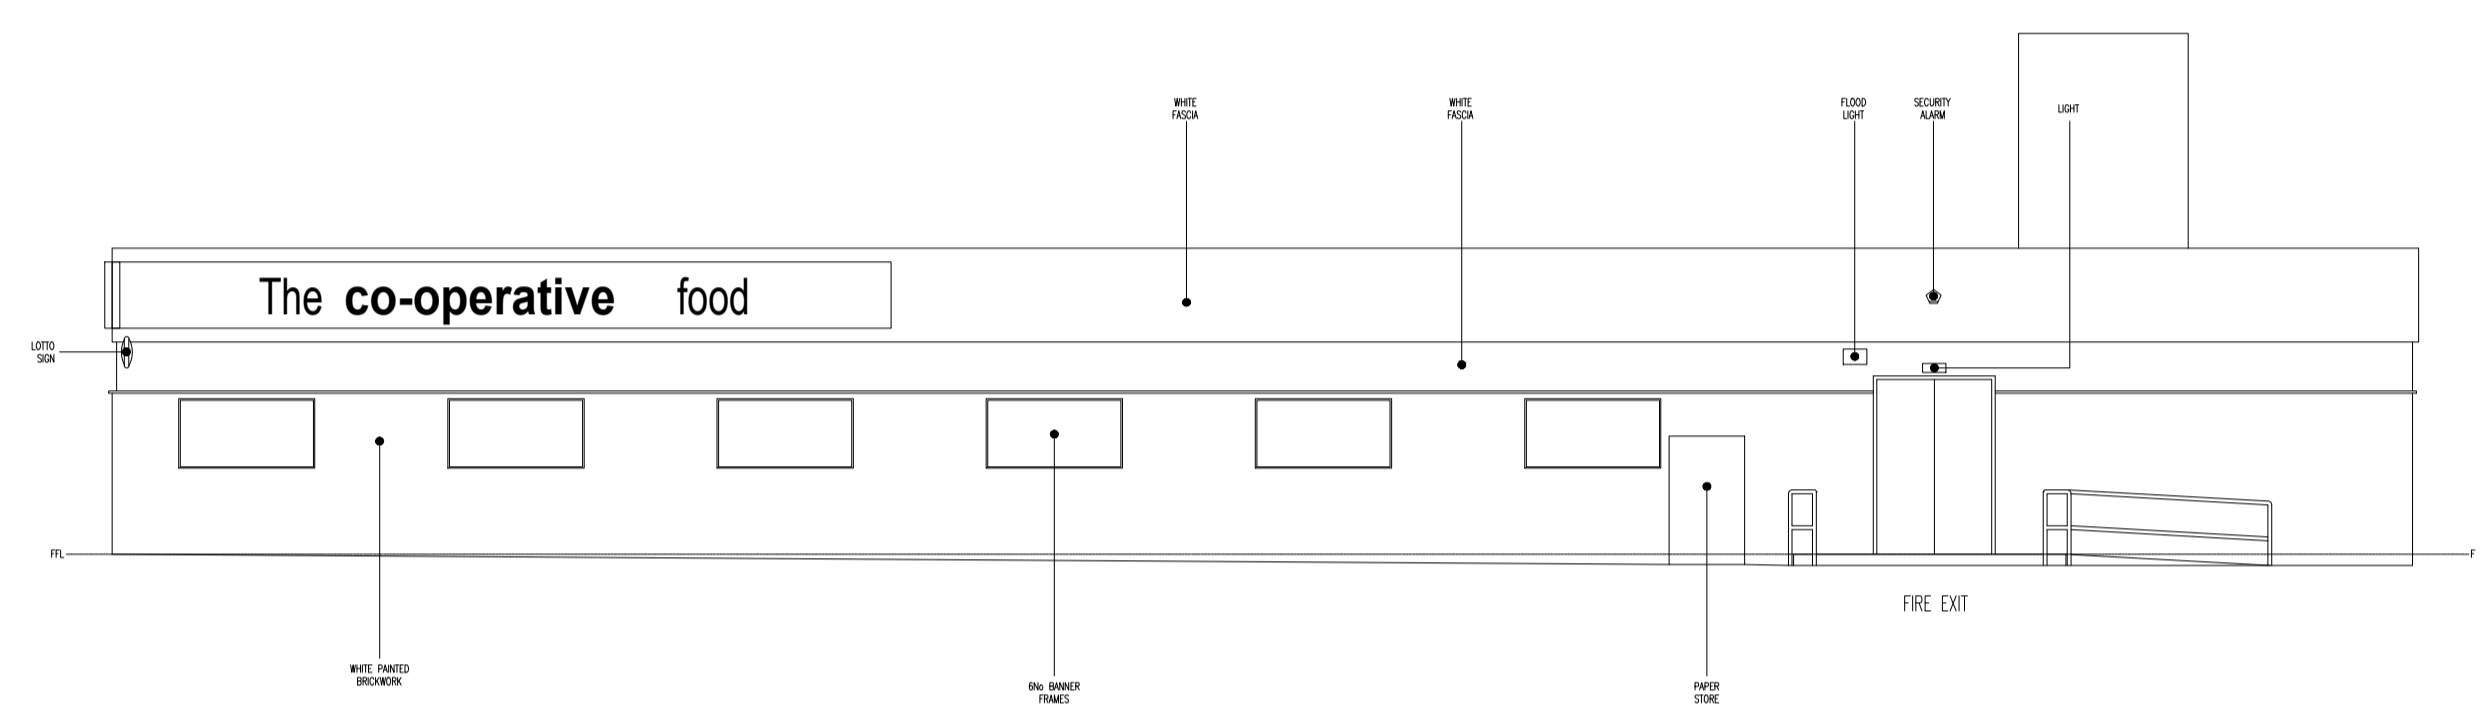

4 EXISTING SIDE ELEVATION B-B
1:100

REV	DATE	DESCRIPTION	DR	CHK

PLANNING ISSUE

darntonB3
ARCHITECTURE
LEEDS

The Coach House, Monk Fyfe Hall, Monk Fyfe Hall, Leeds, LS25 5DU
T: 01977 681 001 www.darntonb3.com

CLIENT	TCG
PROJECT	Co operative Store Refit New Lodge
DRAWING	Existing Plans & External Elevations
SCALE @ A1	DRAWN: SFT CHECKED: SFT
CREATION DATE	06.12.19
DARNTONB3 DRAWING NO.	13795 - D33 - B01 - 00 - DR - A - 20010
PROJECT NO - COMPANY - ZONE - LEVEL - TYPE - ROLE - NUMBER	

© COPYRIGHT - ALL RIGHTS RESERVED
THE DRAWING MUST BE READ IN CONJUNCTION WITH ALL OTHER EXISTING DRAWINGS AND INFORMATION.
THE DRAWING OR INFORMATION MUST NOT BE USED FOR CONSTRUCTION UNLESS EXPRESSLY ISSUED FOR CONSTRUCTION.
ANY DISCREPANCIES MUST BE REPORTED TO DARNTONB3 IMMEDIATELY.
DARNTONB3 LTD WORK TO A MANAGEMENT SYSTEM WHICH IS APPROVED TO ISO 9001 BY UGA - CERTIFICATE NUMBER UGA-04876

LONDON
LEEDS
CARDIFF
GLASGOW
ABERYSTWYTH
MANCHESTER
LOUGHBOROUGH